


Panza Residence

Addition/Renovation

36 Crestwood Road
Marblehead, MA

APPROVALS DESIGN SET

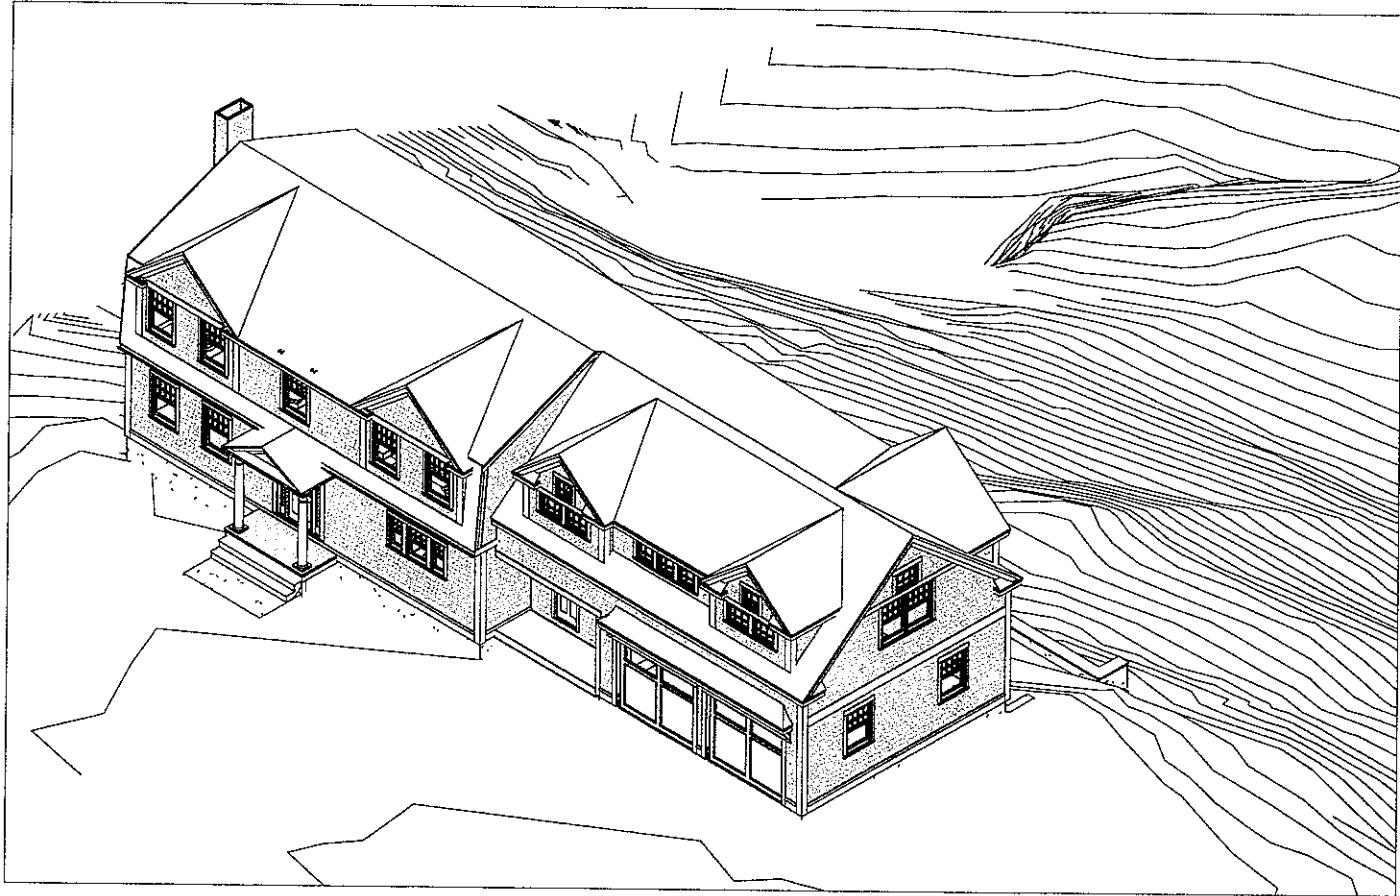

Panza Residence
Addition/Renovation
36 Crestwood Road
Marblehead, MA

Red Barn Architecture
84 High Street
Ipswich, MA 01938
978.595.6764

Project Name
Addition/Renovation

Description
COVER SHEET

Scale:

Date: 4/15/2020

Drawn by: TJT


Plot Date: 4/15/2020 2:22:04 PM

COVER SHEET

SD-0

© Red Barn Architecture

EXISTING PATIO TO BE
REFINISHED INTO
NEW LOWER DECK

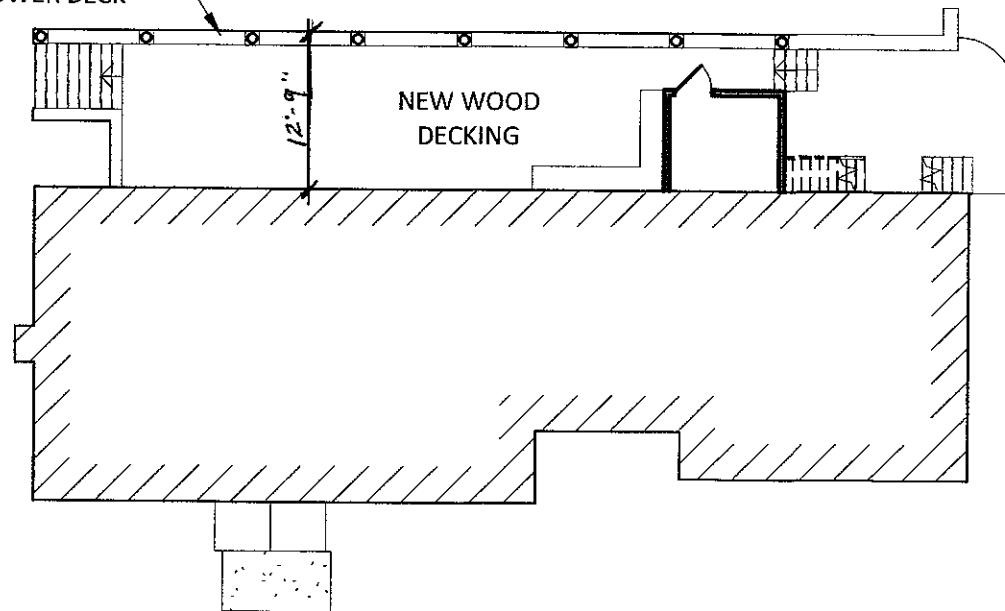

1 PROPOSED BASEMENT FLOOR PLAN
1/16" = 1'-0"

Panza Residence

Addition/Renovation

36 Crestwood Road
Marblehead, MA

Red Barn Architecture
84 High Street
Ipswich, MA 01938
978.595.6764

Project Name
Addition/Renovation

Description
SITE PLAN

Scale: 1/16" = 1'-0"


Date: 4/15/2020

Drawn by: SMcM

Plot Date: 4/15/2020 2:22:07 PM

SITE PLAN

SD-0.1

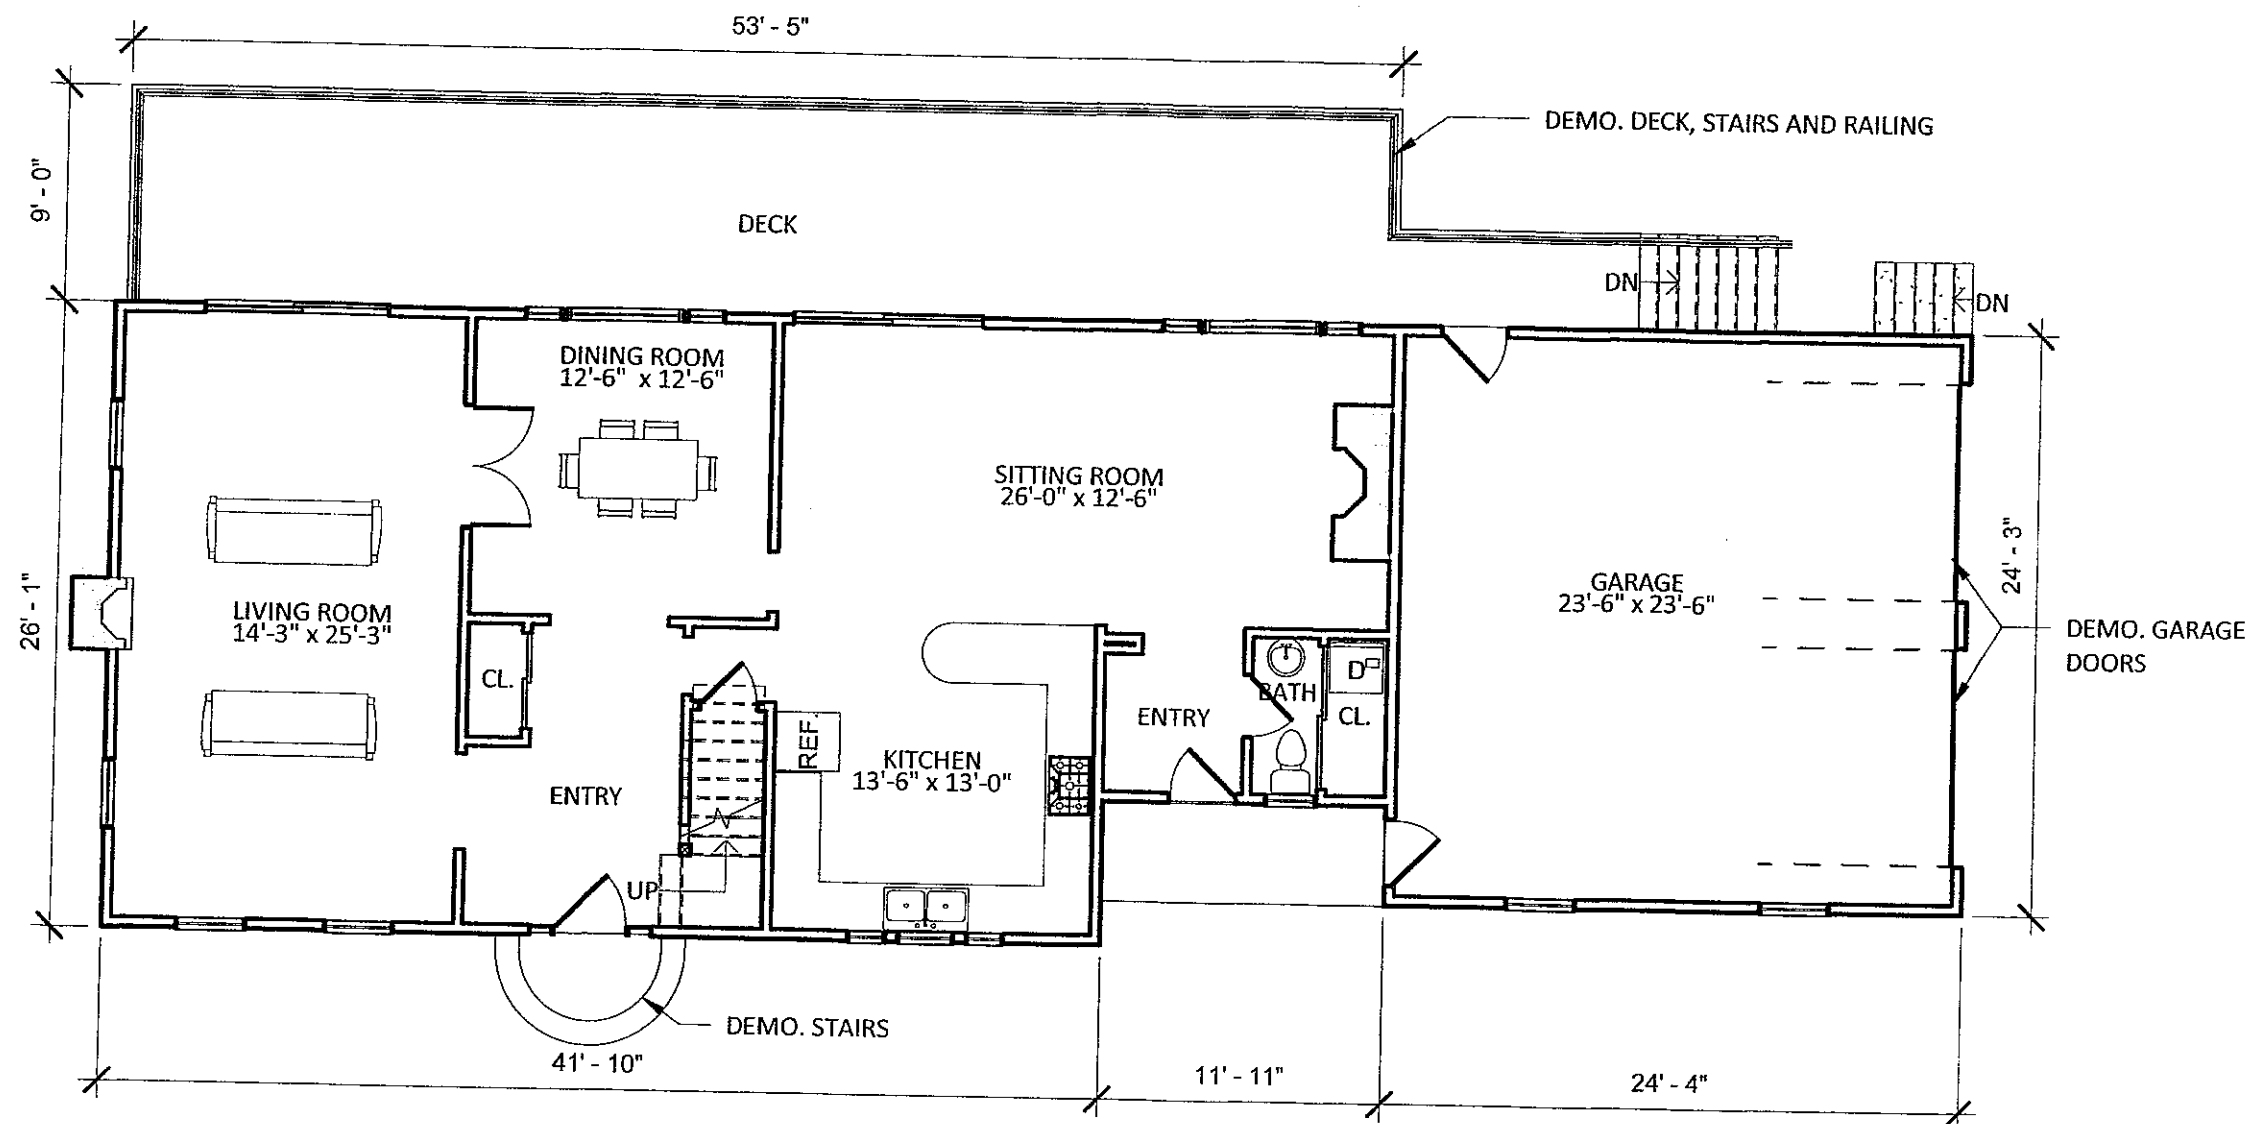

① EXISTING FIRST FLOOR PLAN
1/8" = 1'-0"

Panza Residence

Addition/Renovation

36 Crestwood Road
Marblehead, MA

Red Barn Architecture
84 High Street
Ipswich, MA 01938
978.595.6764

Project Name
Addition/Renovation

Description
EXISTING FIRST FLOOR PLAN

Scale: 1/8" = 1'-0"

Date: 4/15/2020

Drawn by: TJT

Plot Date: 4/15/2020 2:22:24 PM

EXISTING FIRST FLOOR PLAN

X-1

Panza Residence

Addition/Renovation

36 Crestwood Road
Marblehead, MA

Red Barn Architecture
84 High Street
Ipswich, MA 01938
978.595.6764

Project Name
Addition/Renovation

Description
FIRST FLOOR PLAN

Scale: 1/8" = 1'-0"


Date: 4/15/2020

Drawn by: T.J.T.


Plot Date: 4/15/2020 2:22:09 PM

FIRST FLOOR PLAN

SD-1

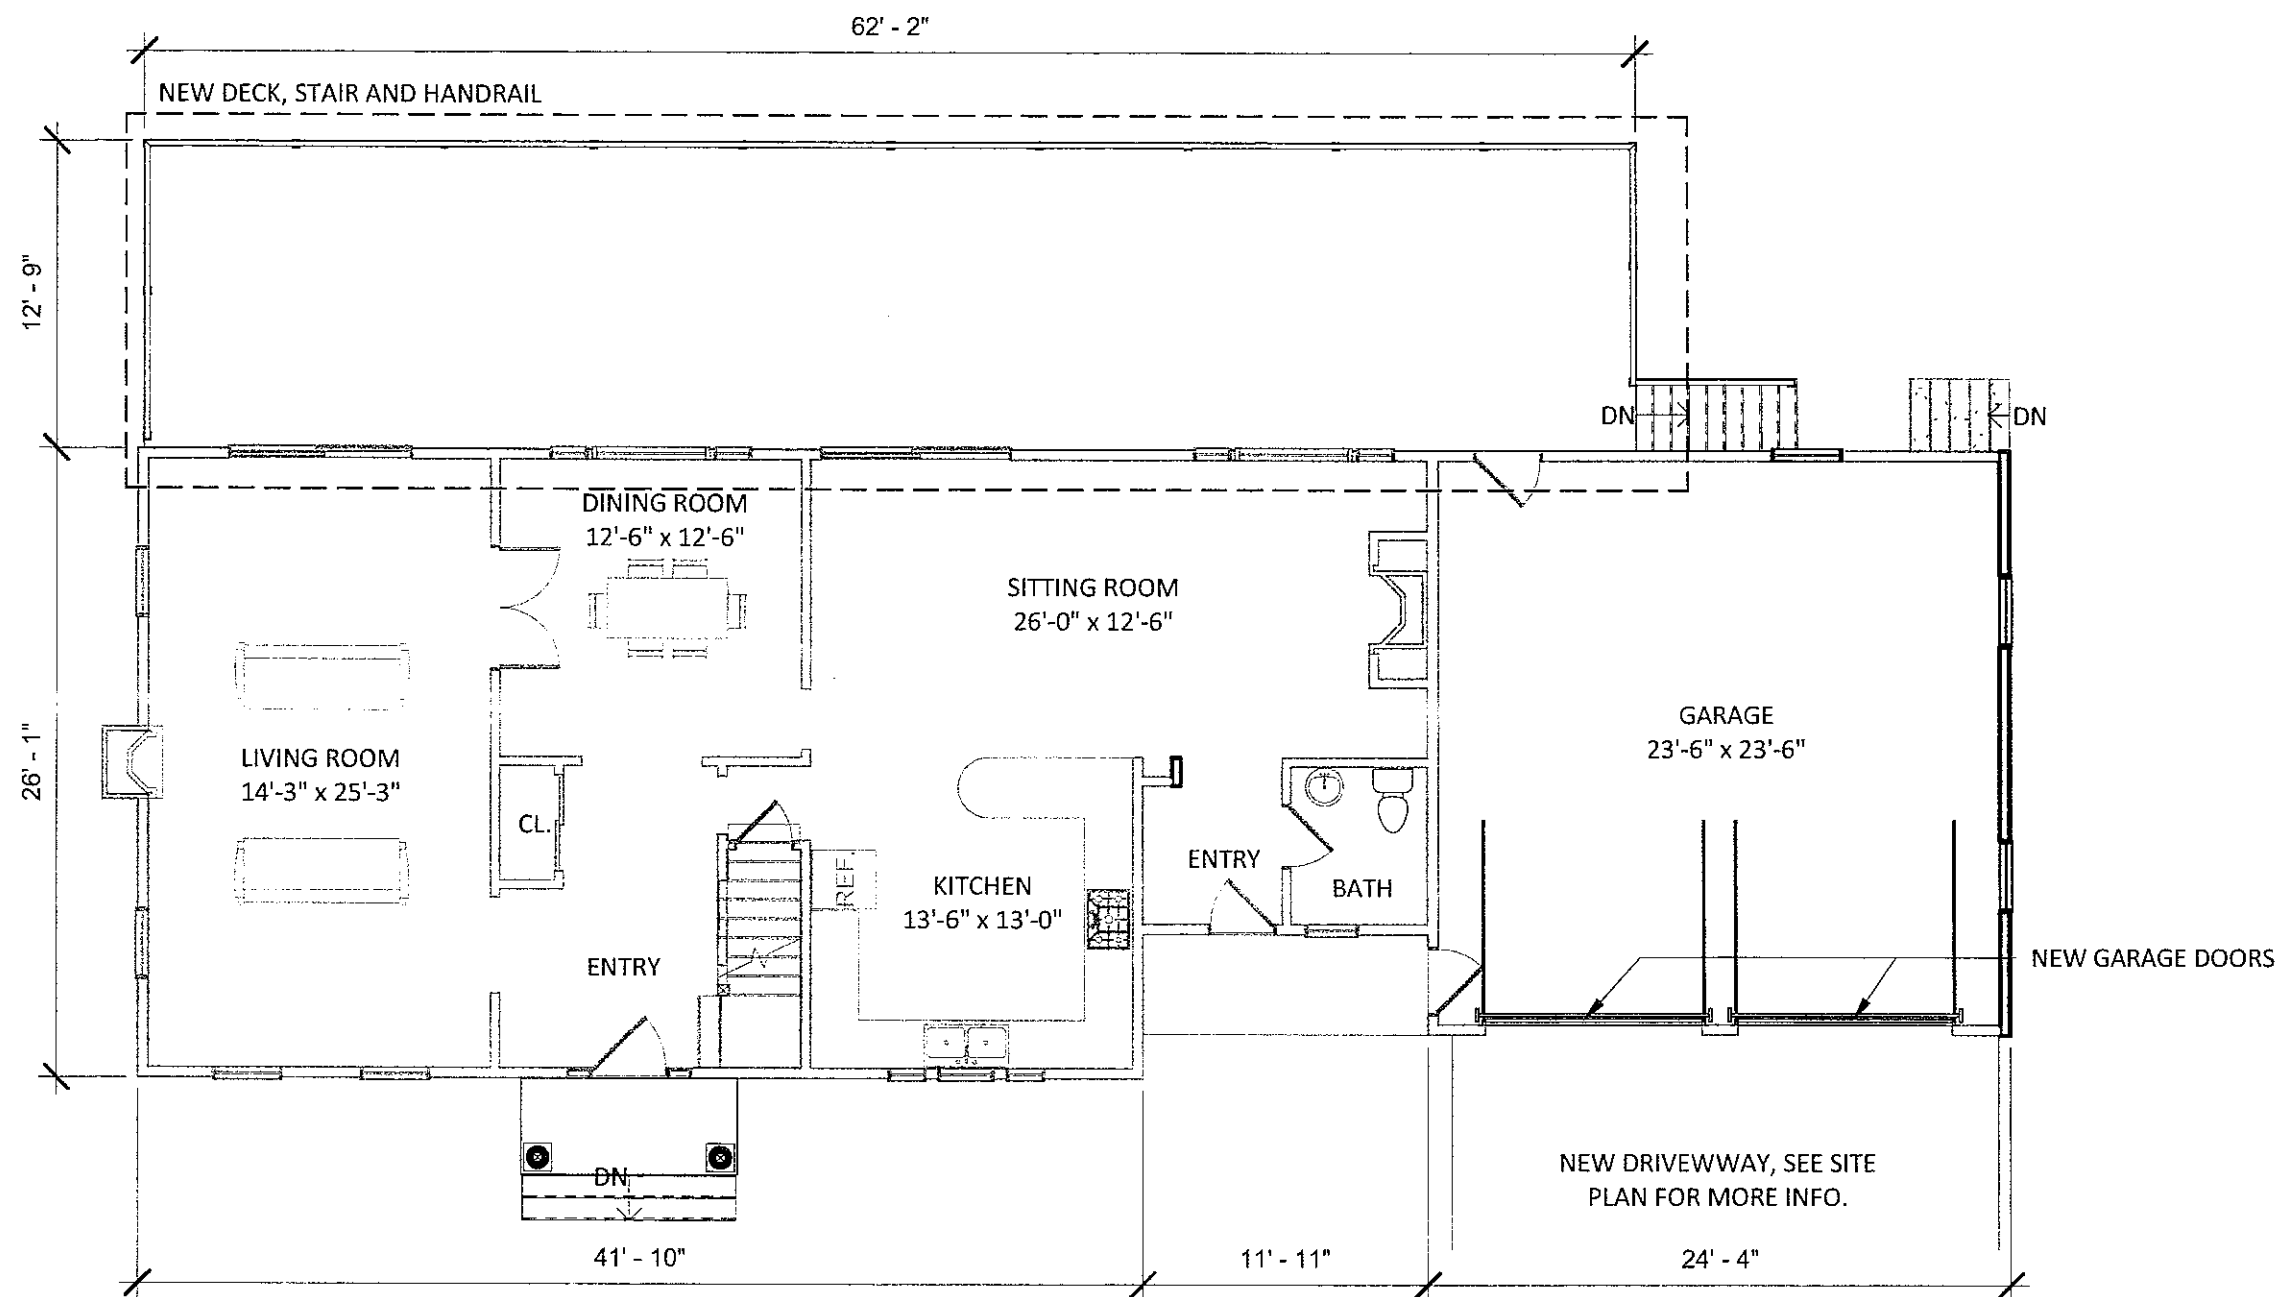

1 PROPOSED FIRST FLOOR PLAN
1/8" = 1'-0"

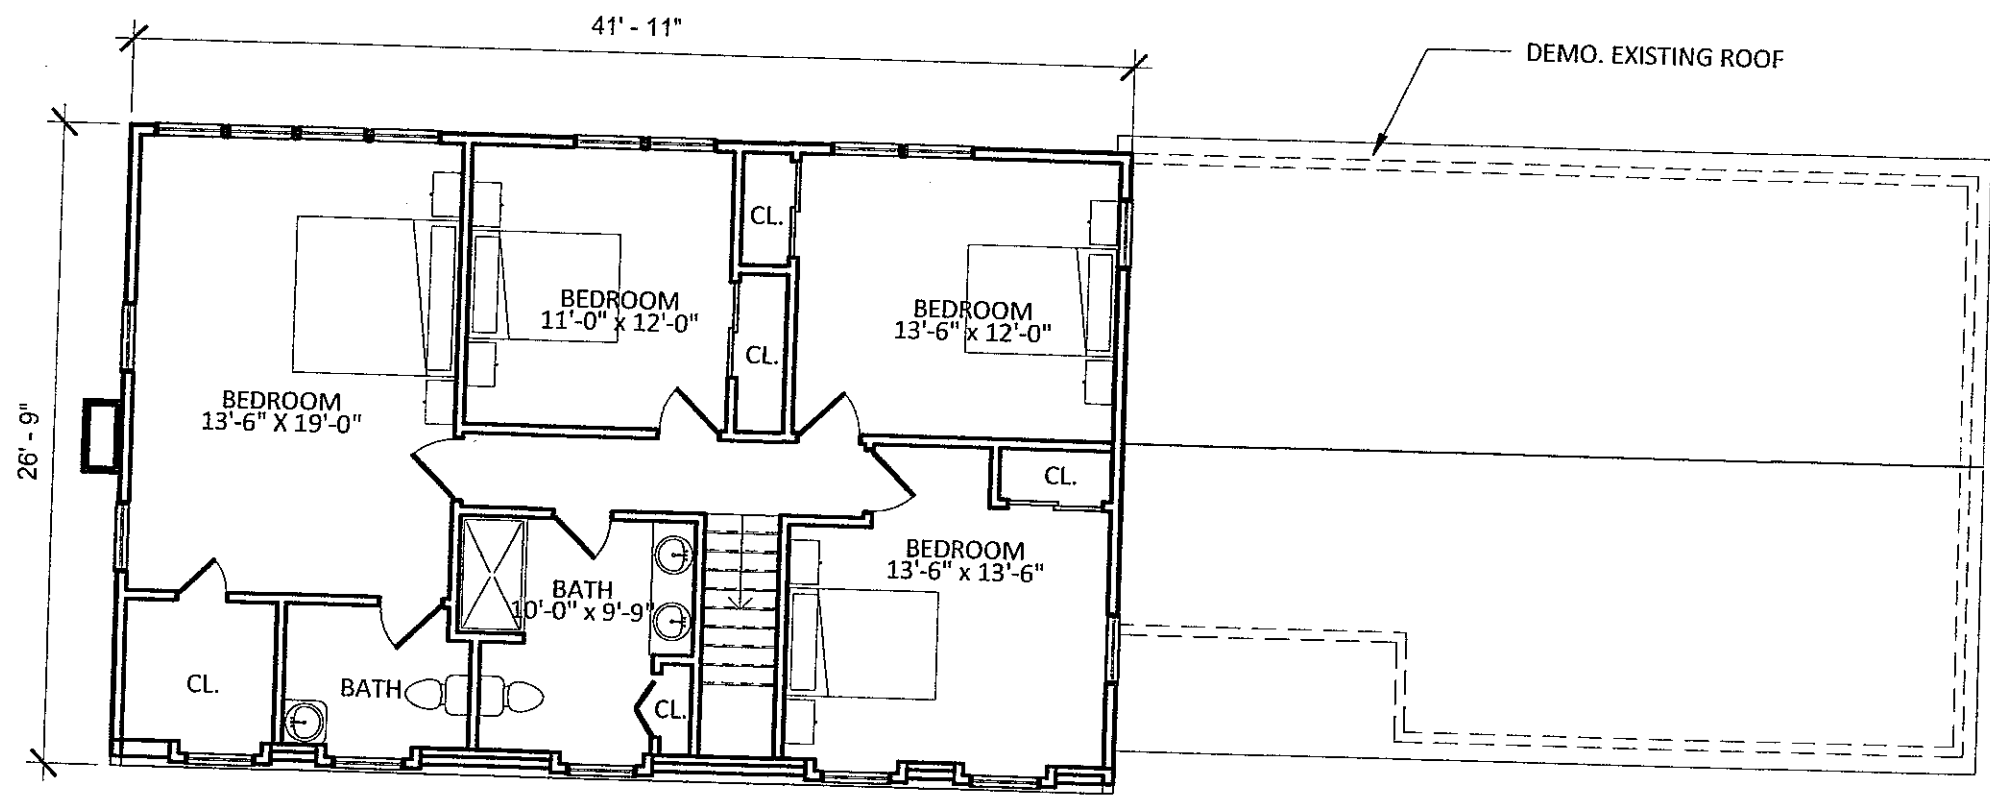

① EXISTING SECOND FLOOR PLAN
1/8" = 1'-0"


Panza Residence

Addition/Renovation
36 Crestwood Road
Marblehead, MA

Red Barn Architecture
84 High Street
Ipswich, MA 01938
978.595.6764

Project Name Addition/Renovation	
Description EXISTING SECOND FLOOR PLAN	
Scale:	1/8" = 1'-0"
Date:	4/15/2020
Drawn by:	TJT
Plot Date:	4/15/2020 2:22:26 PM

EXISTING SECOND FLOOR PLAN

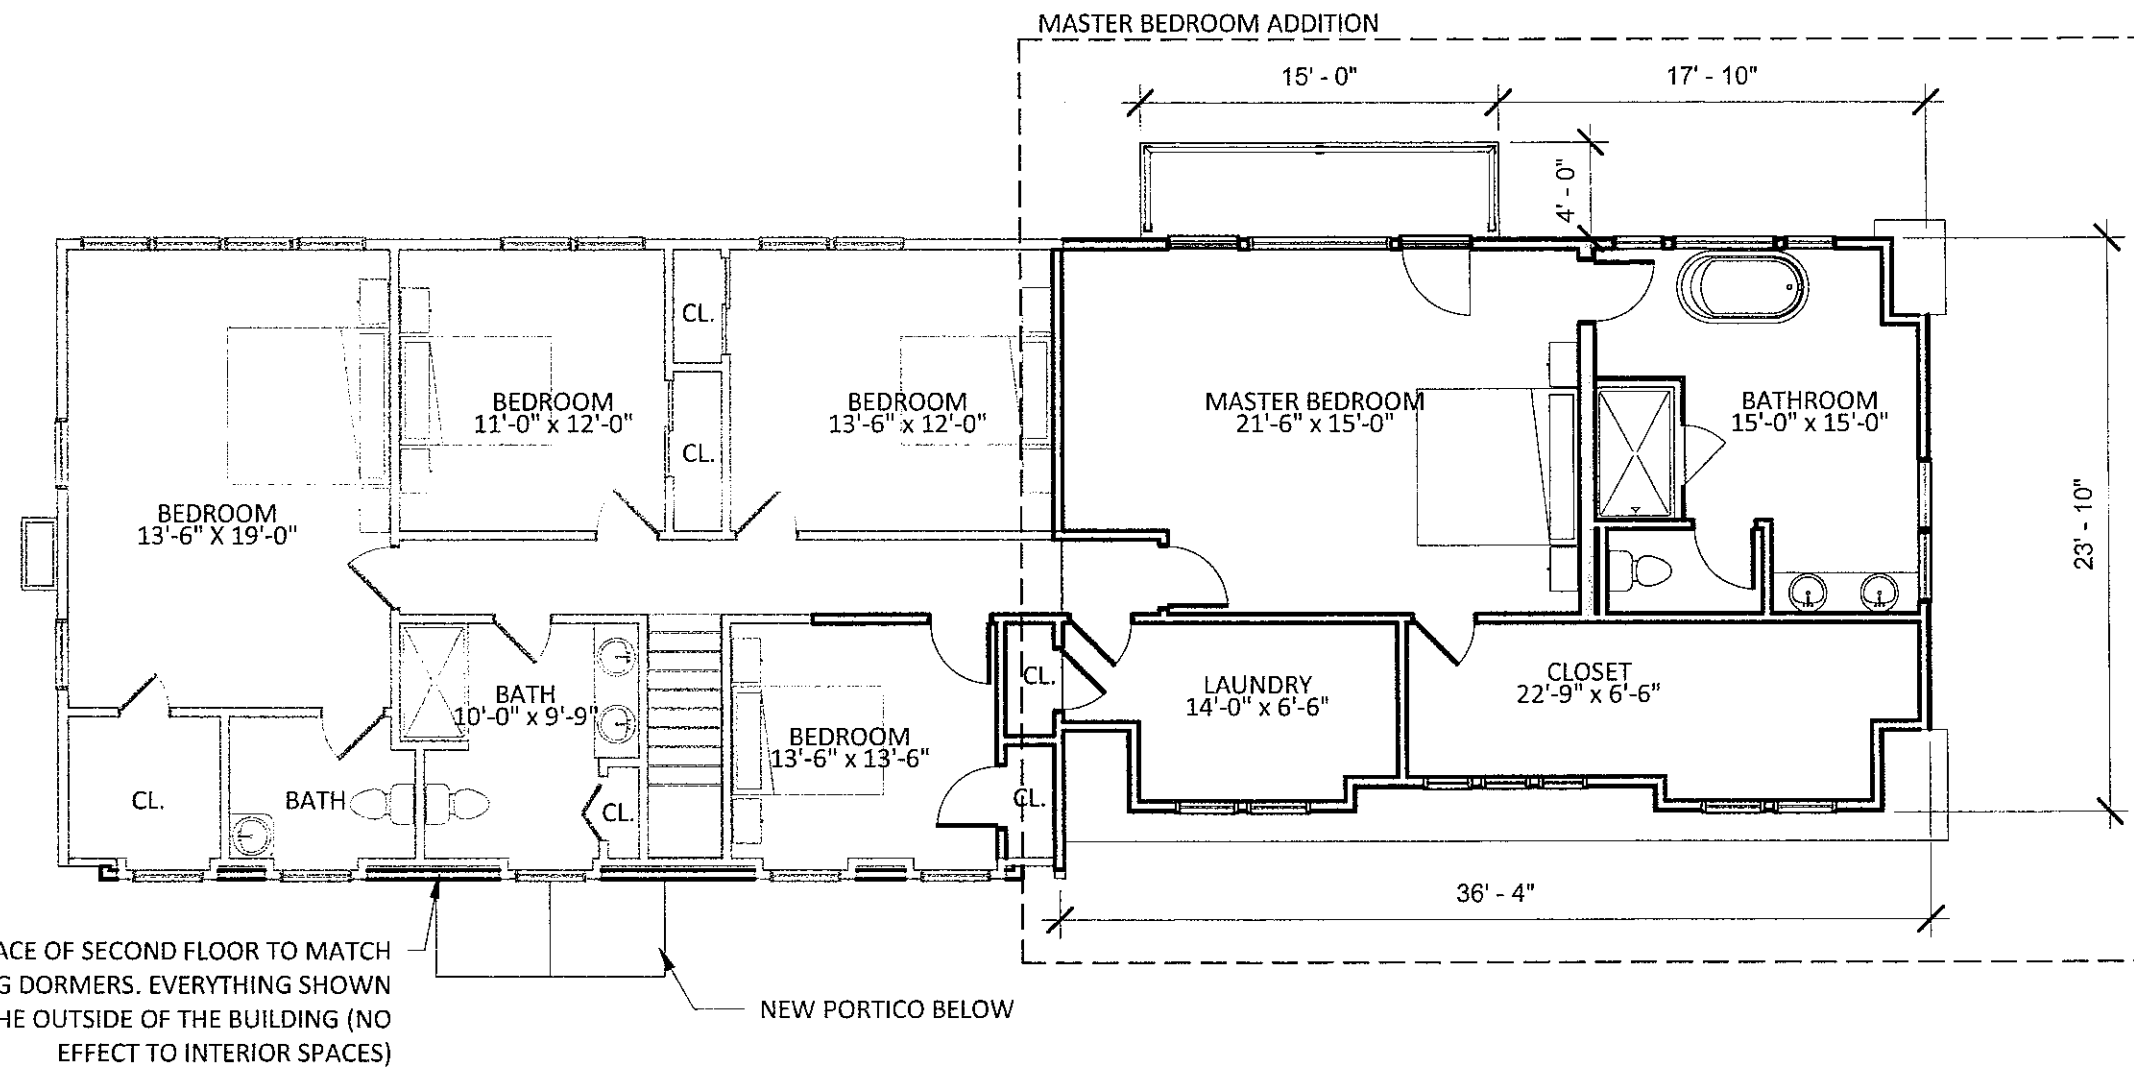

① PROPOSED SECOND FLOOR PLAN
1/8" = 1'-0"

Panza Residence

Addition/Renovation

36 Crestwood Road
Marblehead, MA

Red Barn Architecture
84 High Street
Ipswich, MA 01938
978.595.6764

Project Name
Addition/Renovation

Description
SECOND FLOOR PLAN

Scale: 1/8" = 1'-0"

Date: 4/15/2020

Drawn by: TJT

Plot Date: 4/15/2020 2:22:11 PM

SECOND FLOOR PLAN

SD-2



① EXISTING FRONT ELEVATION
1/8" = 1'-0"

Panza Residence

Addition/Renovation
36 Crestwood Road
Marblehead, MA

Red Barn Architecture
84 High Street
Ipswich, MA 01938
978.595.6764

Project Name
Addition/Renovation

Description
EXISTING FRONT ELEVATION

Scale: 1/8" = 1'-0"


Date: 4/15/2020

Drawn by: TJT

Plot Date: 4/15/2020 2:22:27 PM

EXISTING FRONT ELEVATION

X-3

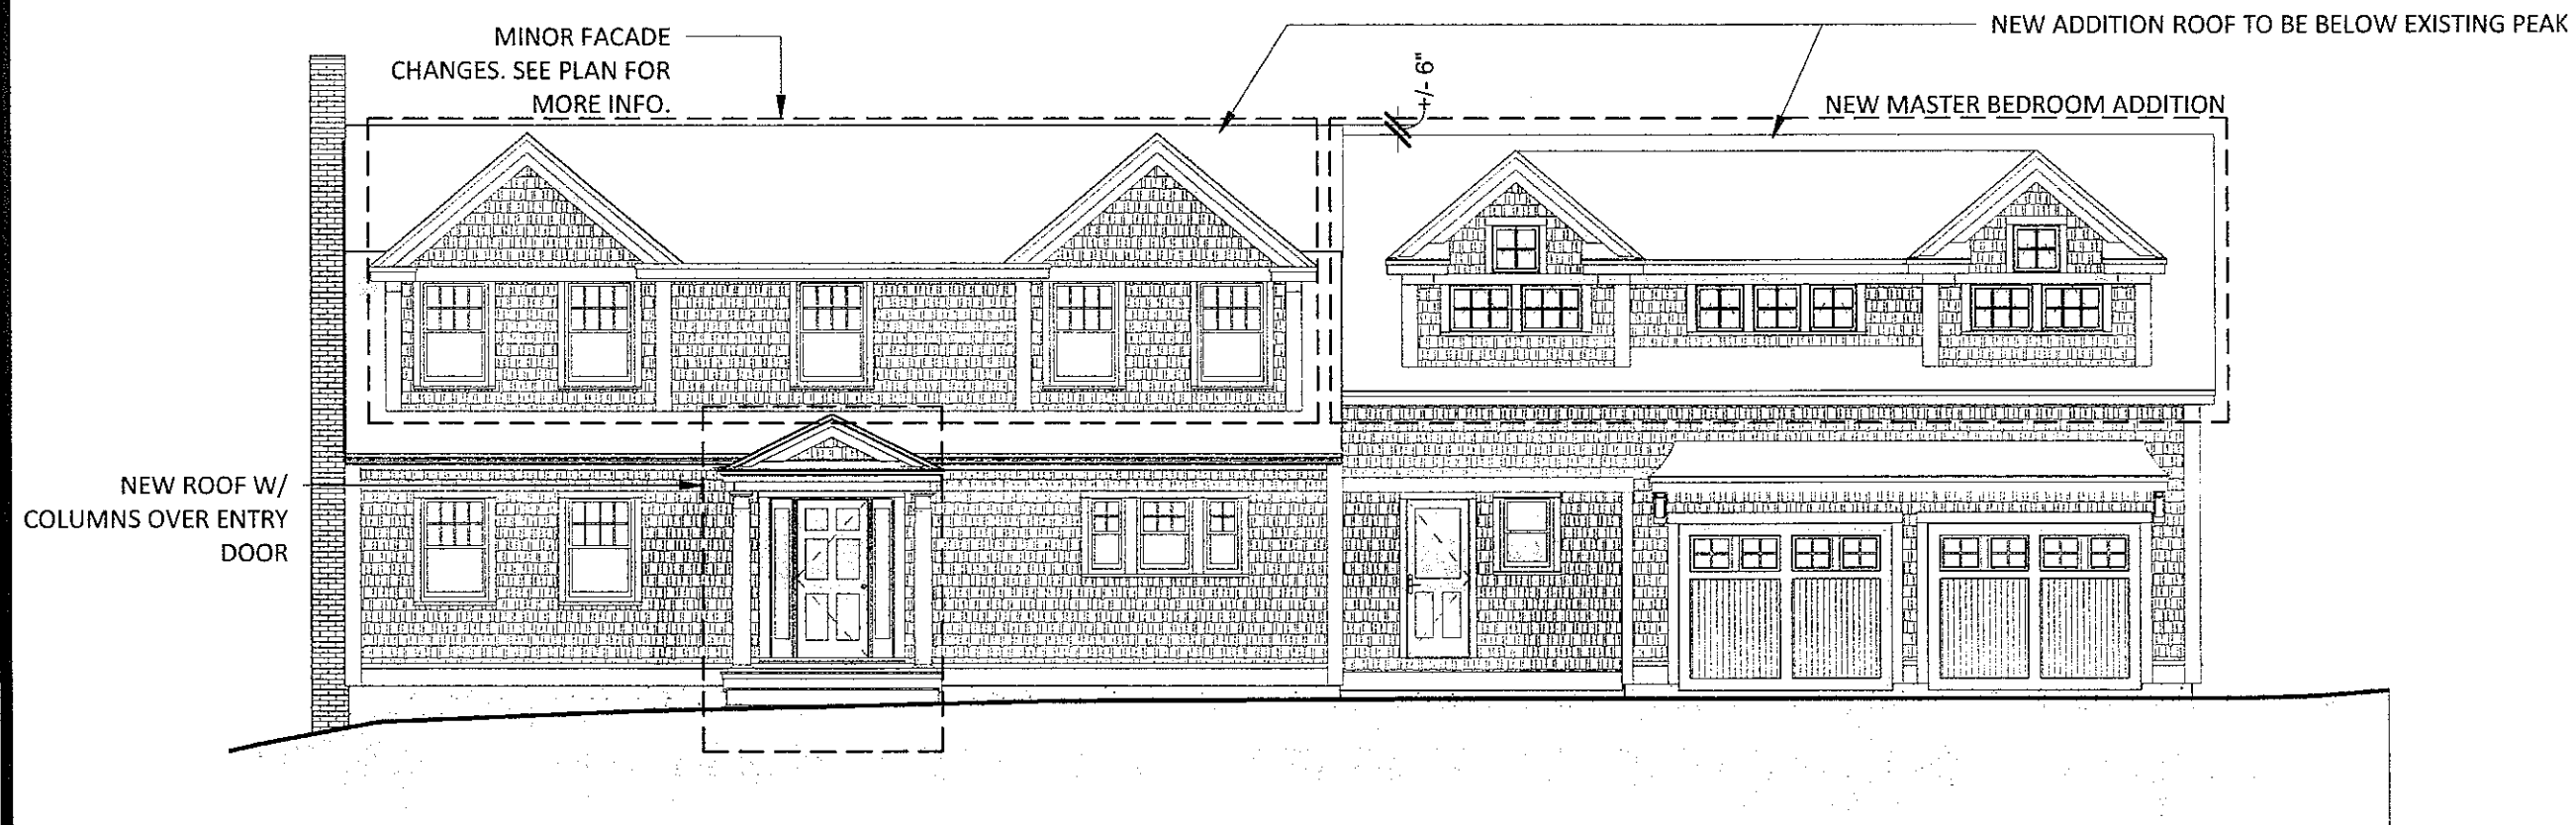

1 FRONT ELEVATION
1/8" = 1'-0"

Panza Residence

Addition/Renovation

36 Crestwood Road
Marblehead, MA

Red Barn Architecture
84 High Street
Ipswich, MA 01938
978.595.6764

Project Name
Addition/Renovation

Description
FRONT ELEVATION

Scale: 1/8" = 1'-0"

Date: 4/15/2020


Drawn by: TJT

Plot Date: 4/15/2020 2:22:14 PM

FRONT ELEVATION

SD-3

© Red Barn Architecture

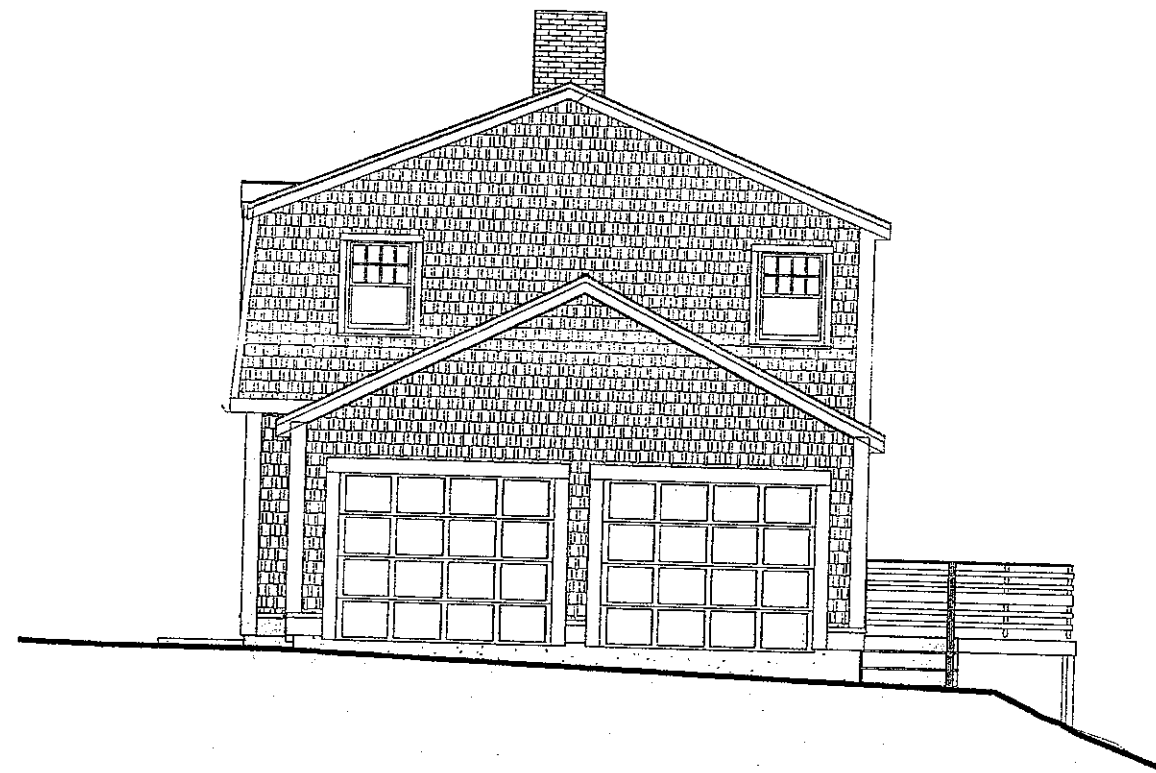

① EXISTING RIGHT SIDE ELEVATION
1/8" = 1'-0"

Panza Residence

Addition/Renovation
36 Crestwood Road
Marblehead, MA

Red Barn Architecture
84 High Street
Ipswich, MA 01938
978.595.6764

Project Name
Addition/Renovation

Description
EXISTING RIGHT SIDE ELEVATION

Scale: 1/8" = 1'-0"


Date: 4/15/2020

Drawn by: TJT

Plot Date: 4/15/2020 2:22:29 PM

EXISTING RIGHT SIDE
ELEVATION

X-4

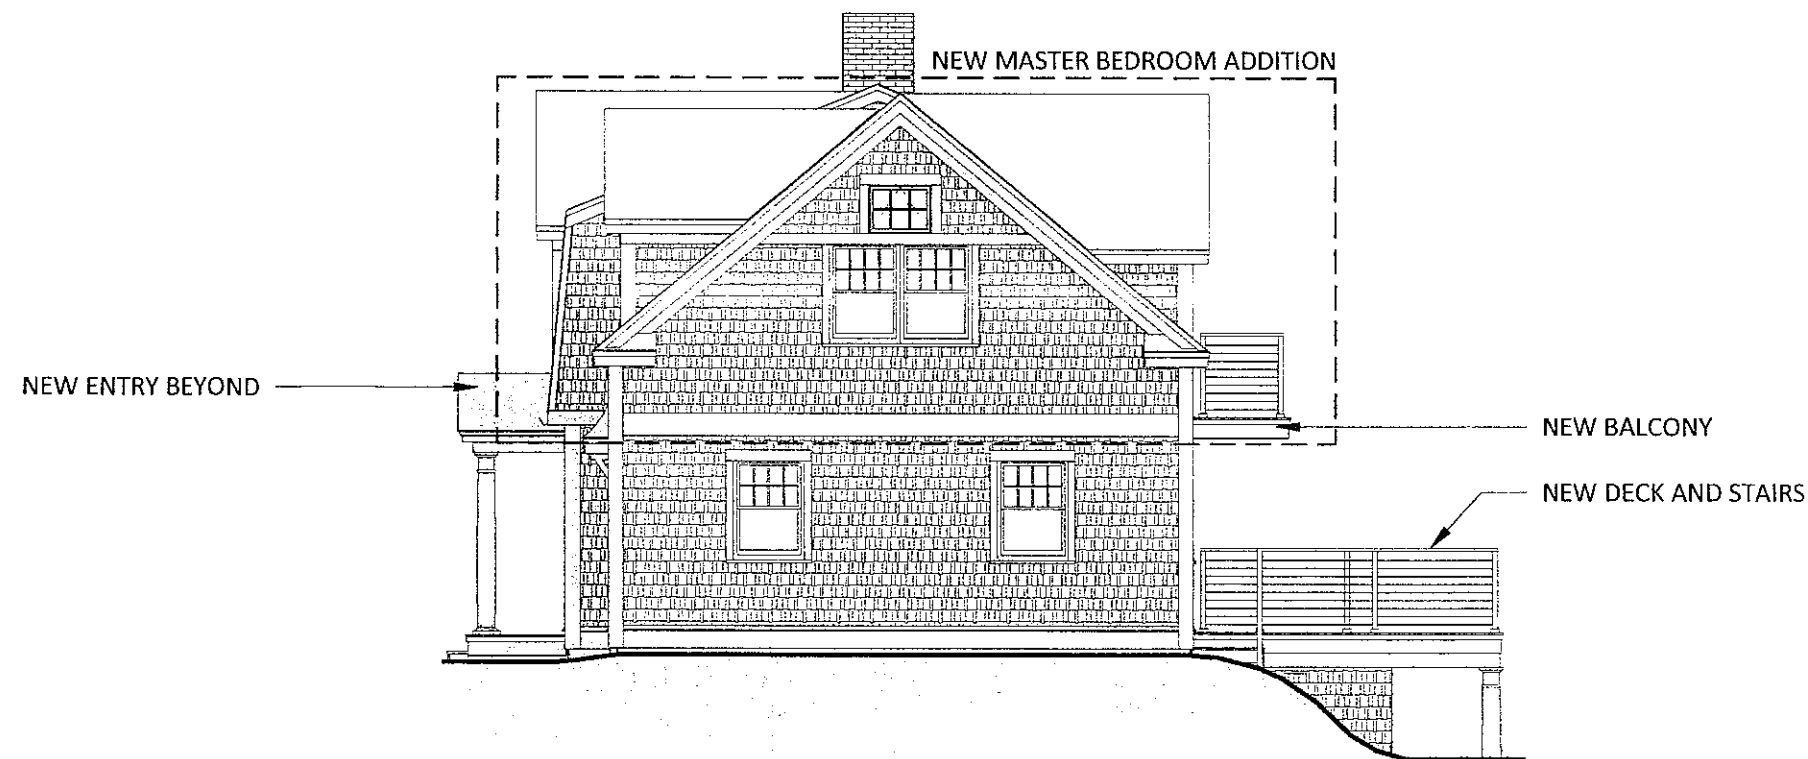

① RIGHT SIDE ELEVATION
1/8" = 1'-0"

Panza Residence

Addition/Renovation

36 Crestwood Road
Marblehead, MA

Red Barn Architecture
84 High Street
Ipswich, MA 01938
978.595.6764

Project Name
Addition/Renovation

Description
RIGHT SIDE ELEVATION

Scale: 1/8" = 1'-0"


Date: 4/15/2020

Drawn by: TJT

Plot Date: 4/15/2020 2:22:17 PM

RIGHT SIDE ELEVATION

SD-4

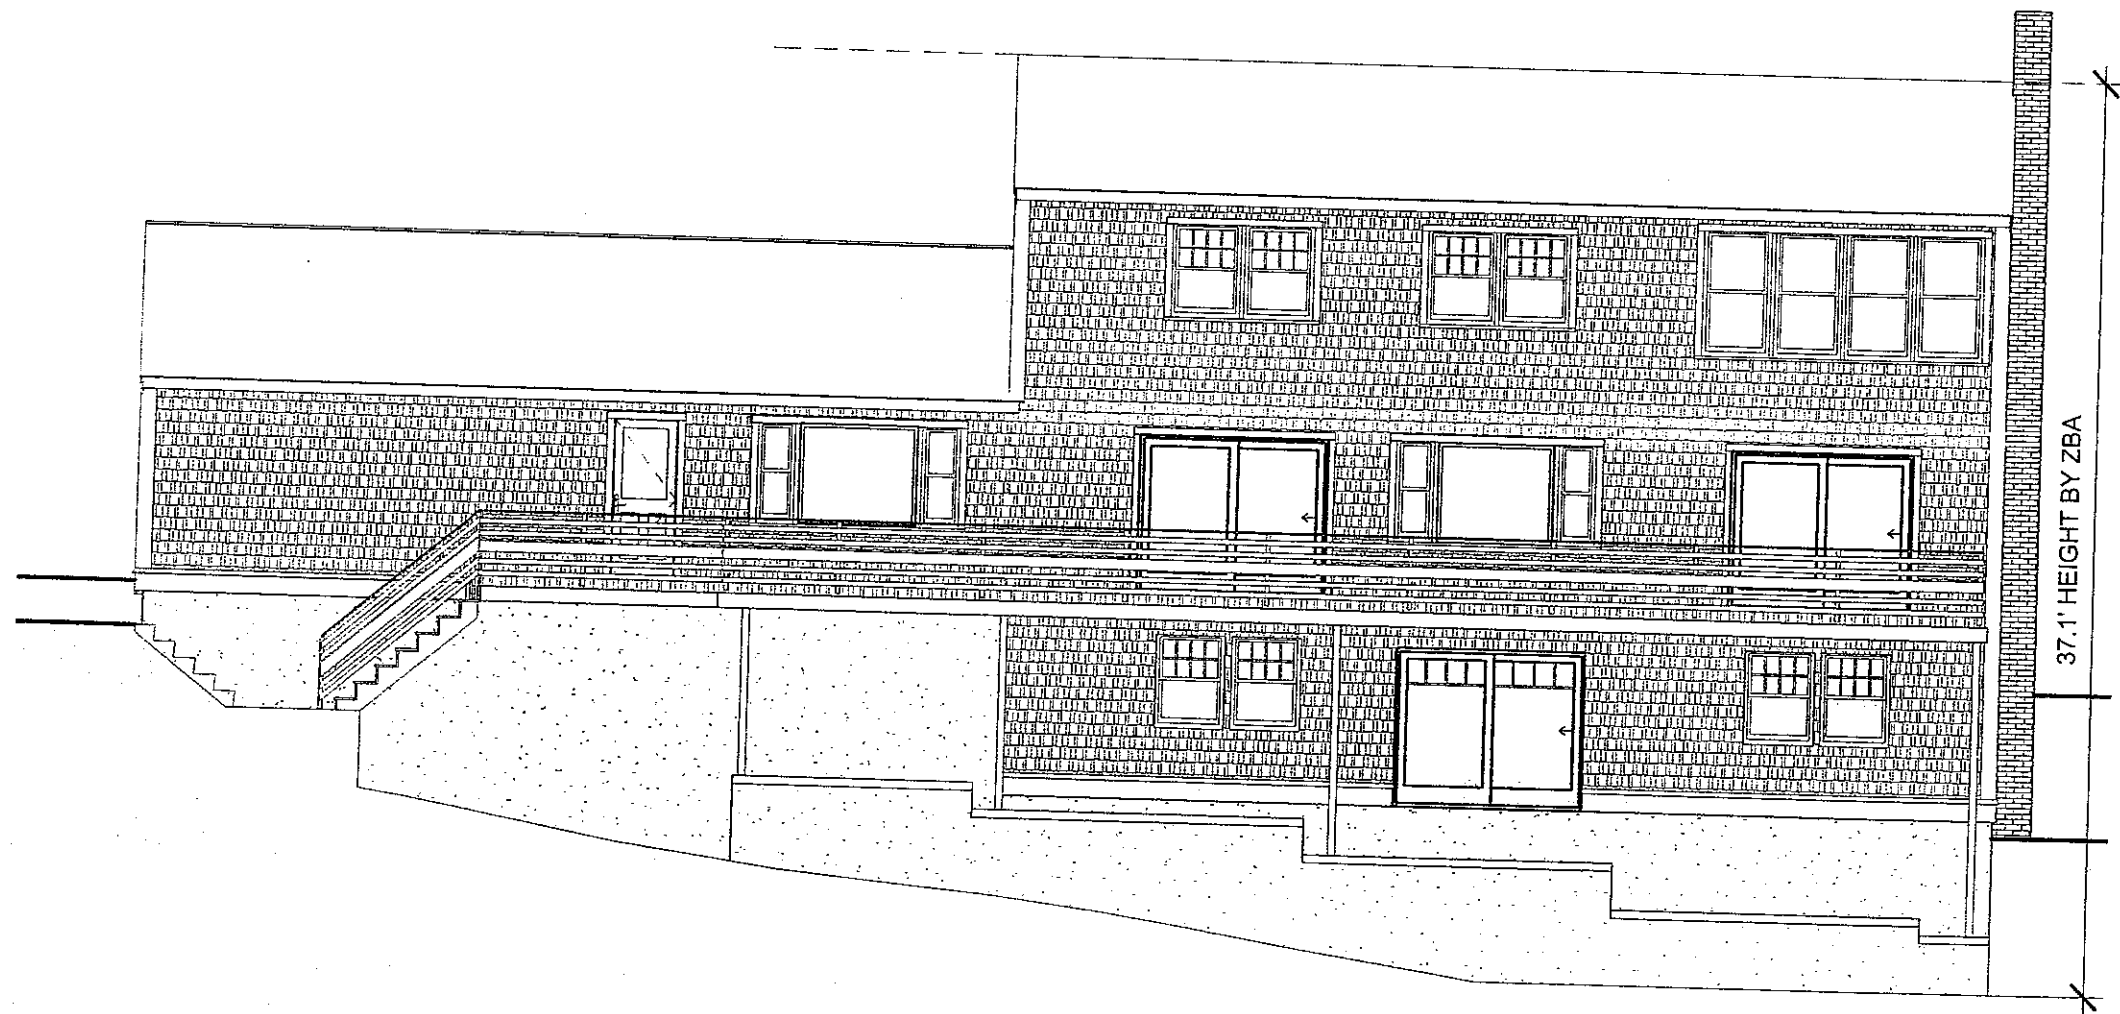

① EXISTING REAR ELEVATION
1/8" = 1'-0"

Panza Residence

Addition/Renovation

36 Crestwood Road
Marblehead, MA

Red Barn Architecture
84 High Street
Ipswich, MA 01938
978.595.6764

Project Name
Addition/Renovation

Description
EXISTING REAR ELEVATION

Scale: 1/8" = 1'-0"


Date: 4/15/2020

Drawn by: TJT

Plot Date: 4/15/2020 2:22:31 PM

EXISTING REAR ELEVATION

X-5

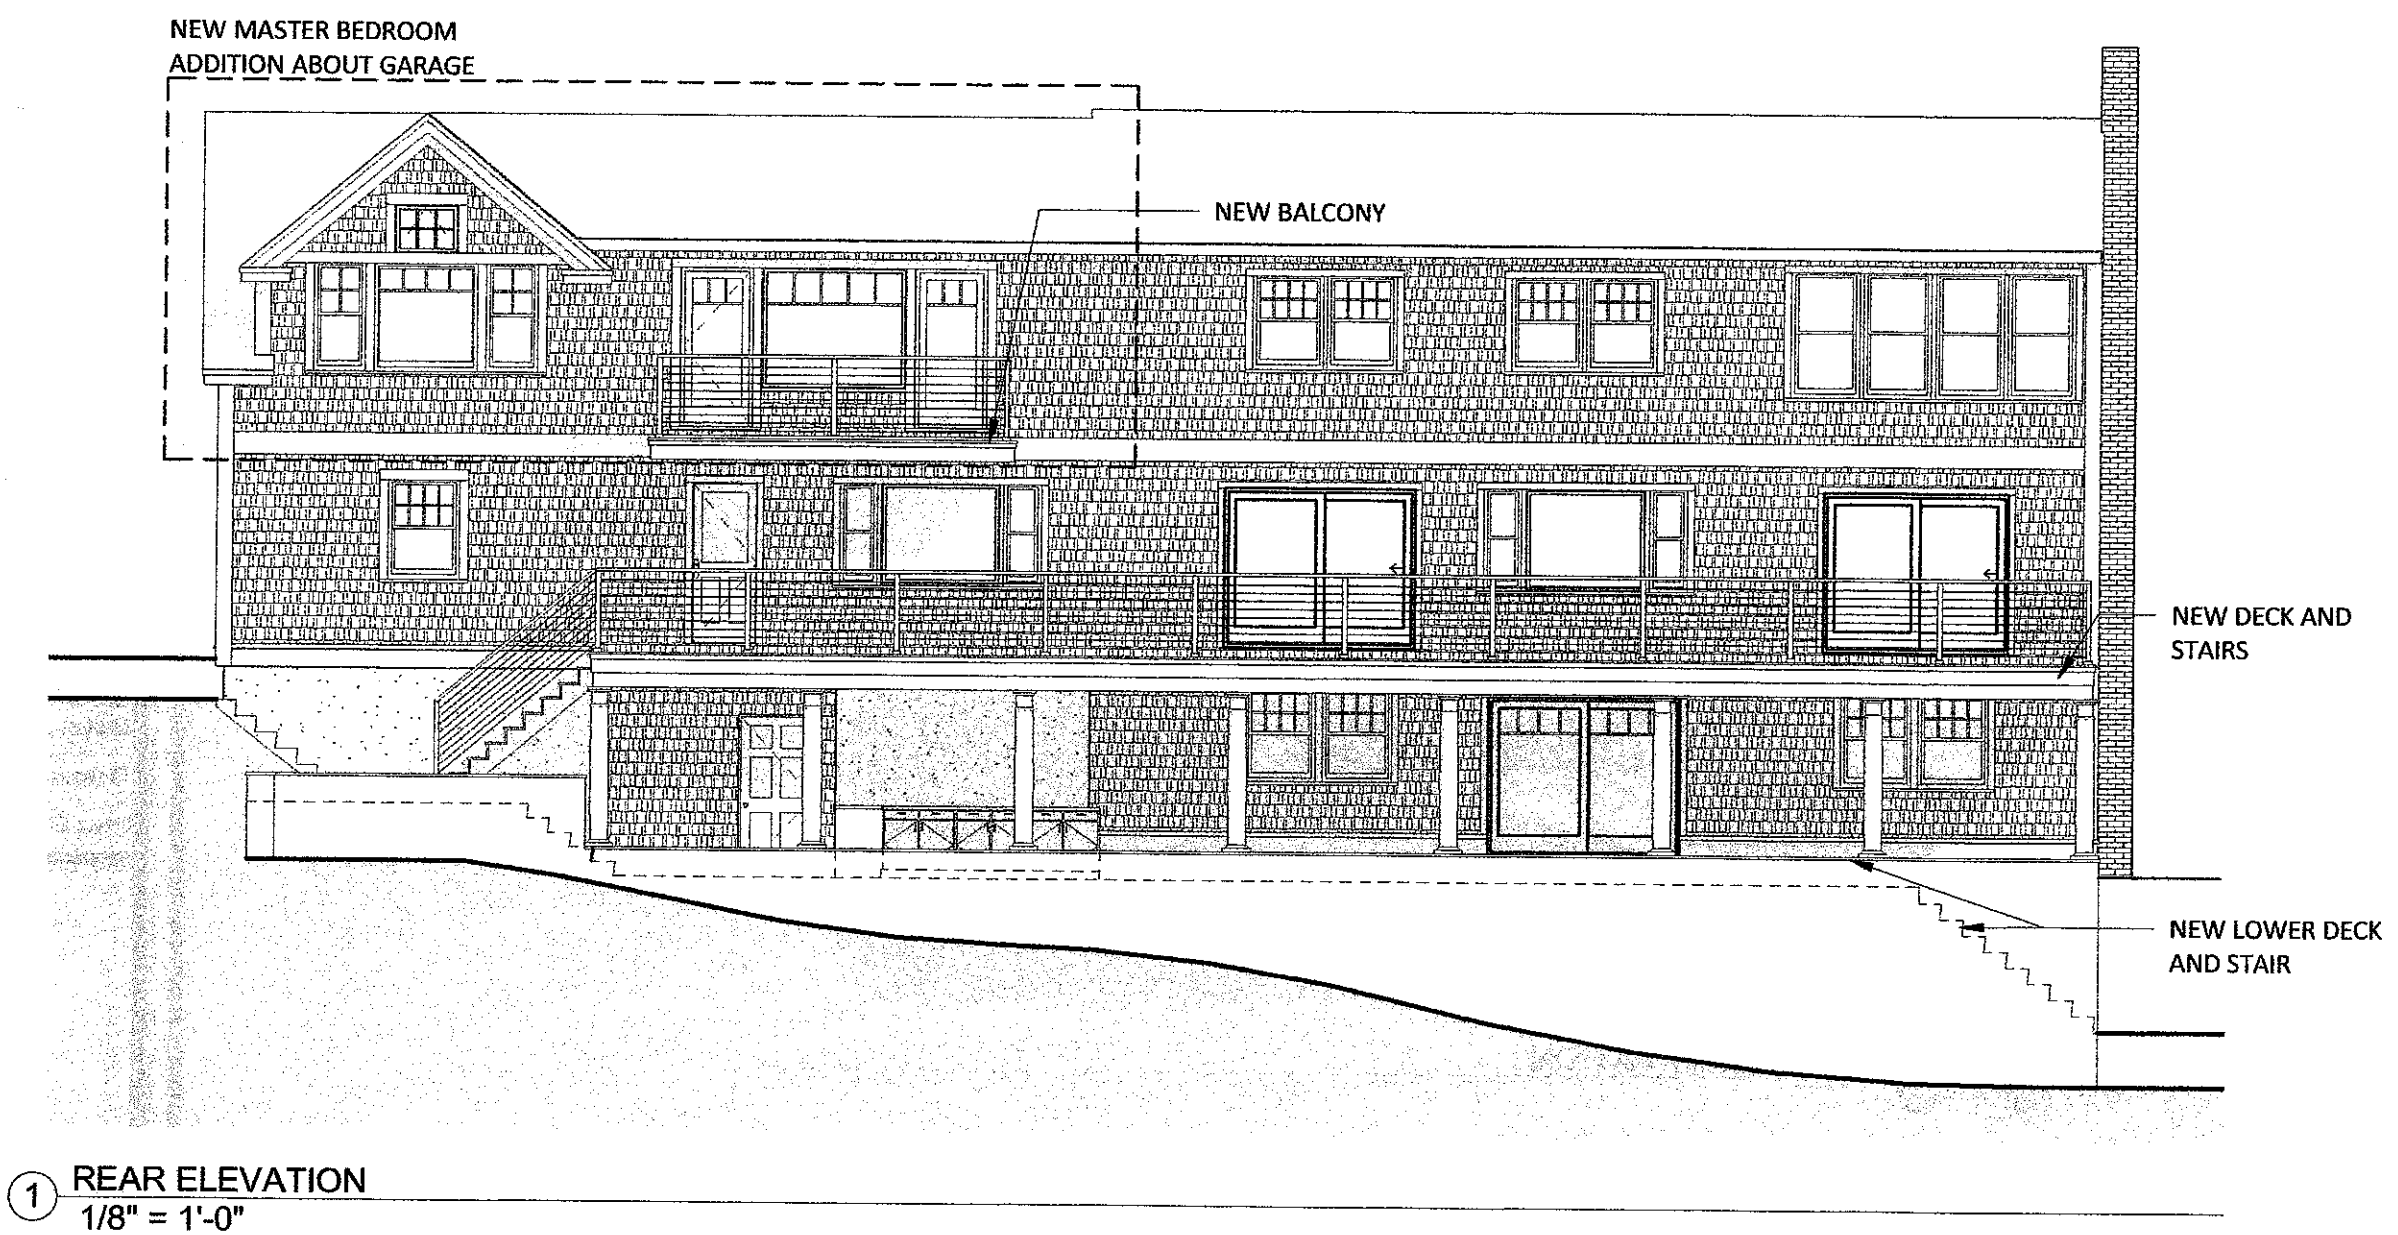

1 REAR ELEVATION
1/8" = 1'-0"

Panza Residence

Addition/Renovation

36 Crestwood Road
Marblehead, MA

Red Barn Architecture
84 High Street
Ipswich, MA 01938
978.595.6764

Project Name
Addition/Renovation

Description
REAR ELEVATION

Scale: 1/8" = 1'-0"


Date: 4/15/2020

Drawn by: TJT

Plot Date: 4/15/2020 2:22:19 PM

REAR ELEVATION

SD-5

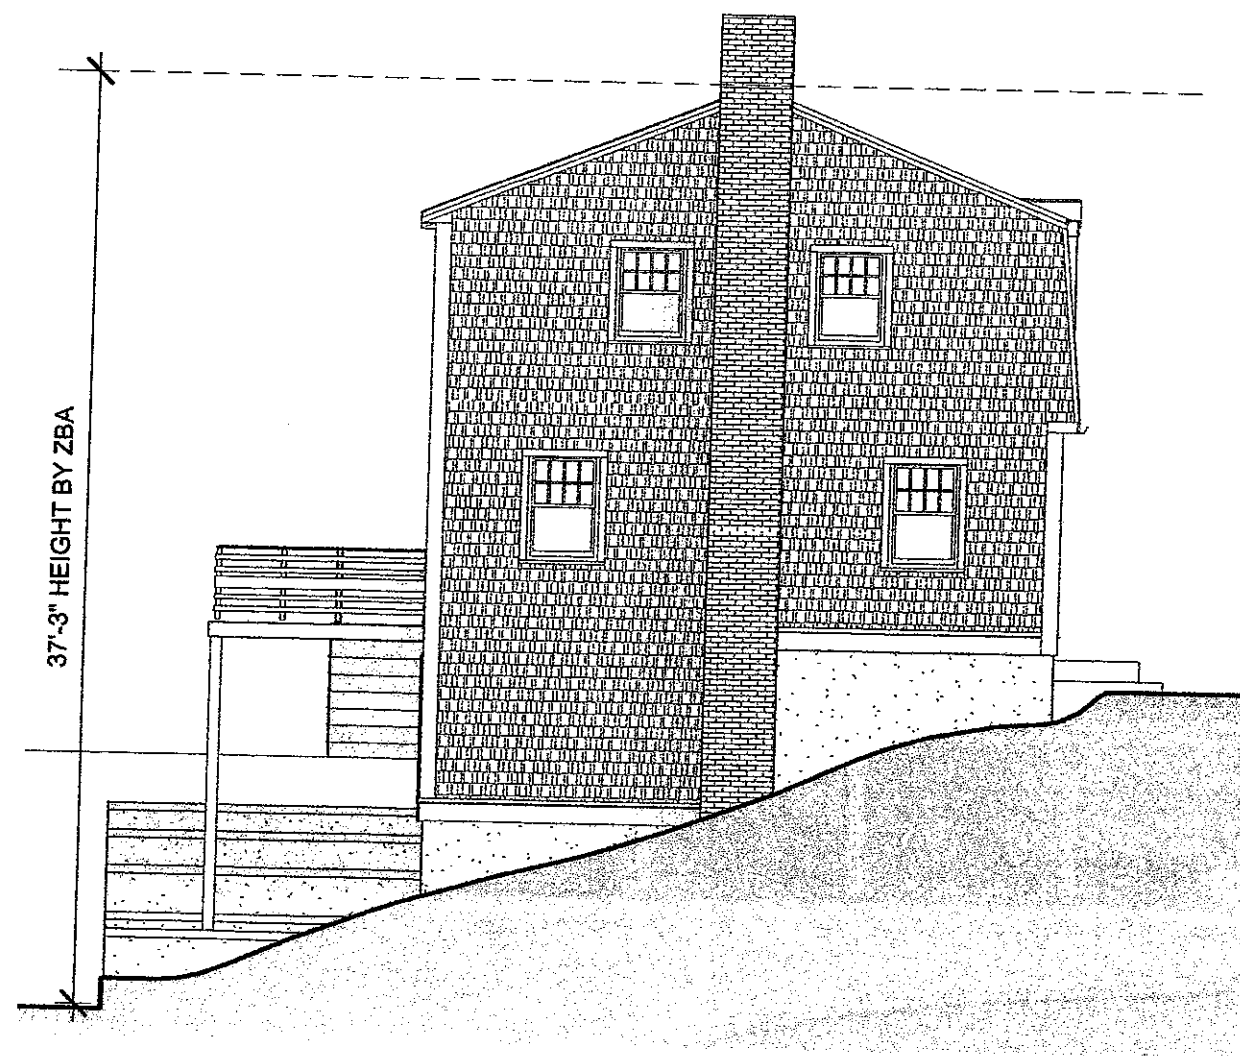


① EXISTING LEFT SIDE ELEVATION
1/8" = 1'-0"

Panza Residence


Addition/Renovation
36 Crestwood Road
Marblehead, MA

Red Barn Architecture
84 High Street
Ipswich, MA 01938
978.595.6764

Project Name Addition/Renovation	
Description EXISTING LEFT SIDE ELEVATION	
Scale:	1/8" = 1'-0"
Date:	4/15/2020
Drawn by:	TJT
Plot Date:	4/27/2020 11:48:57 AM

 

EXISTING LEFT SIDE ELEVATION

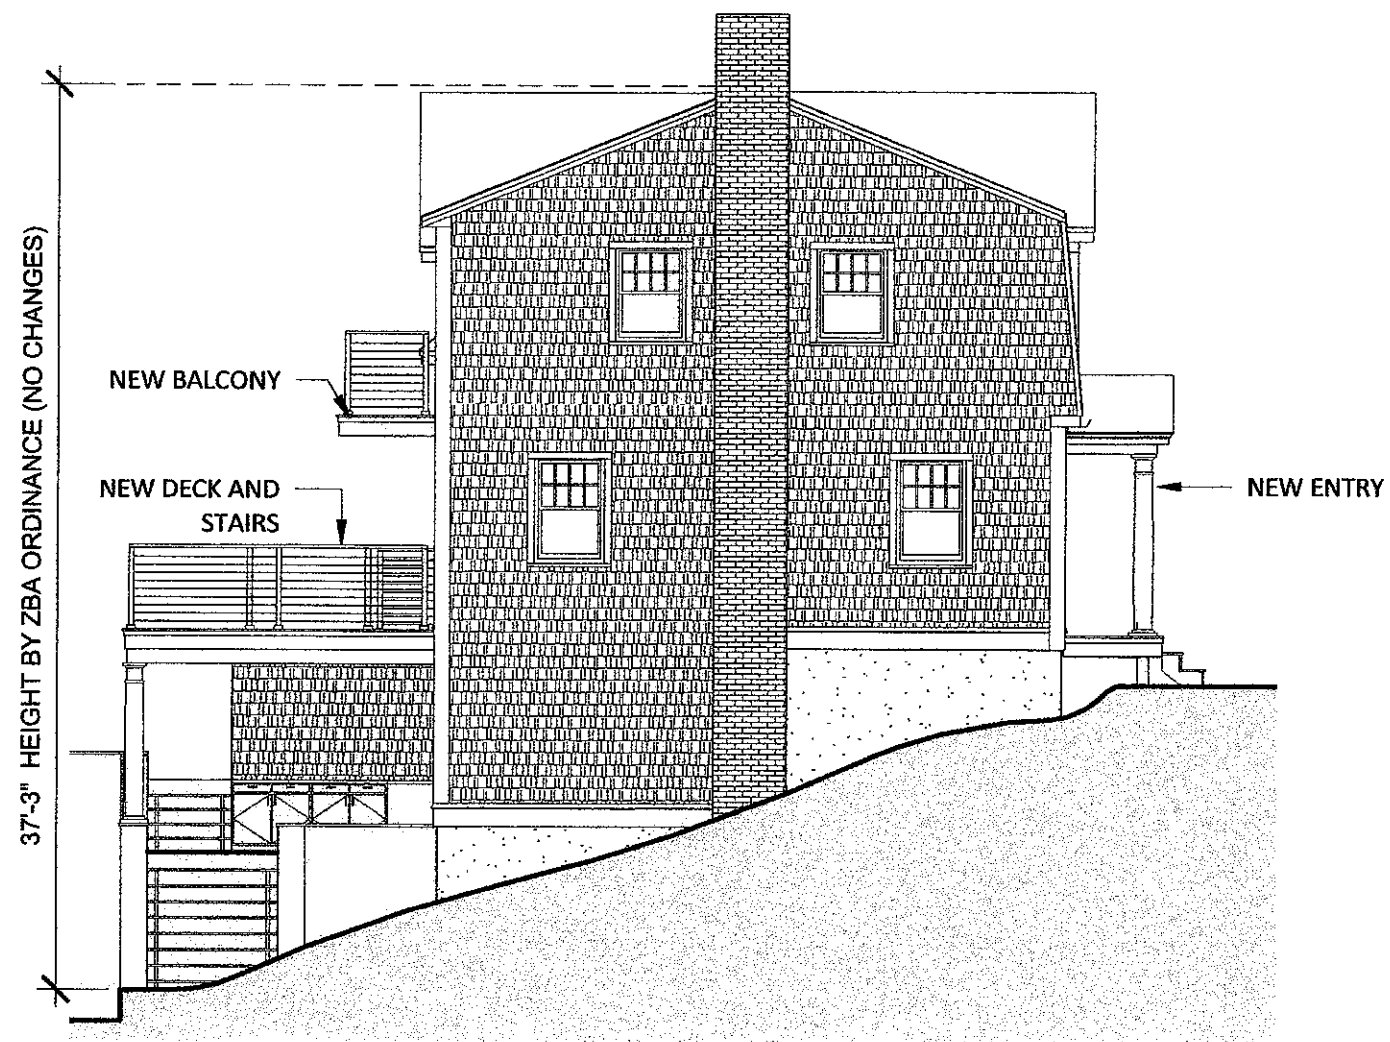

① LEFT SIDE ELEVATION
1/8" = 1'-0"

Panza Residence

Addition/Renovation

36 Crestwood Road
Marblehead, MA

Red Barn Architecture
84 High Street
Ipswich, MA 01938
978.595.6764

Project Name
Addition/Renovation

Description
LEFT SIDE ELEVATION

Scale: 1/8" = 1'-0"

Date: 4/15/2020

Drawn by: TJT

Plot Date: 4/27/2020 11:48:53 AM

LEFT SIDE ELEVATION

SD-6