



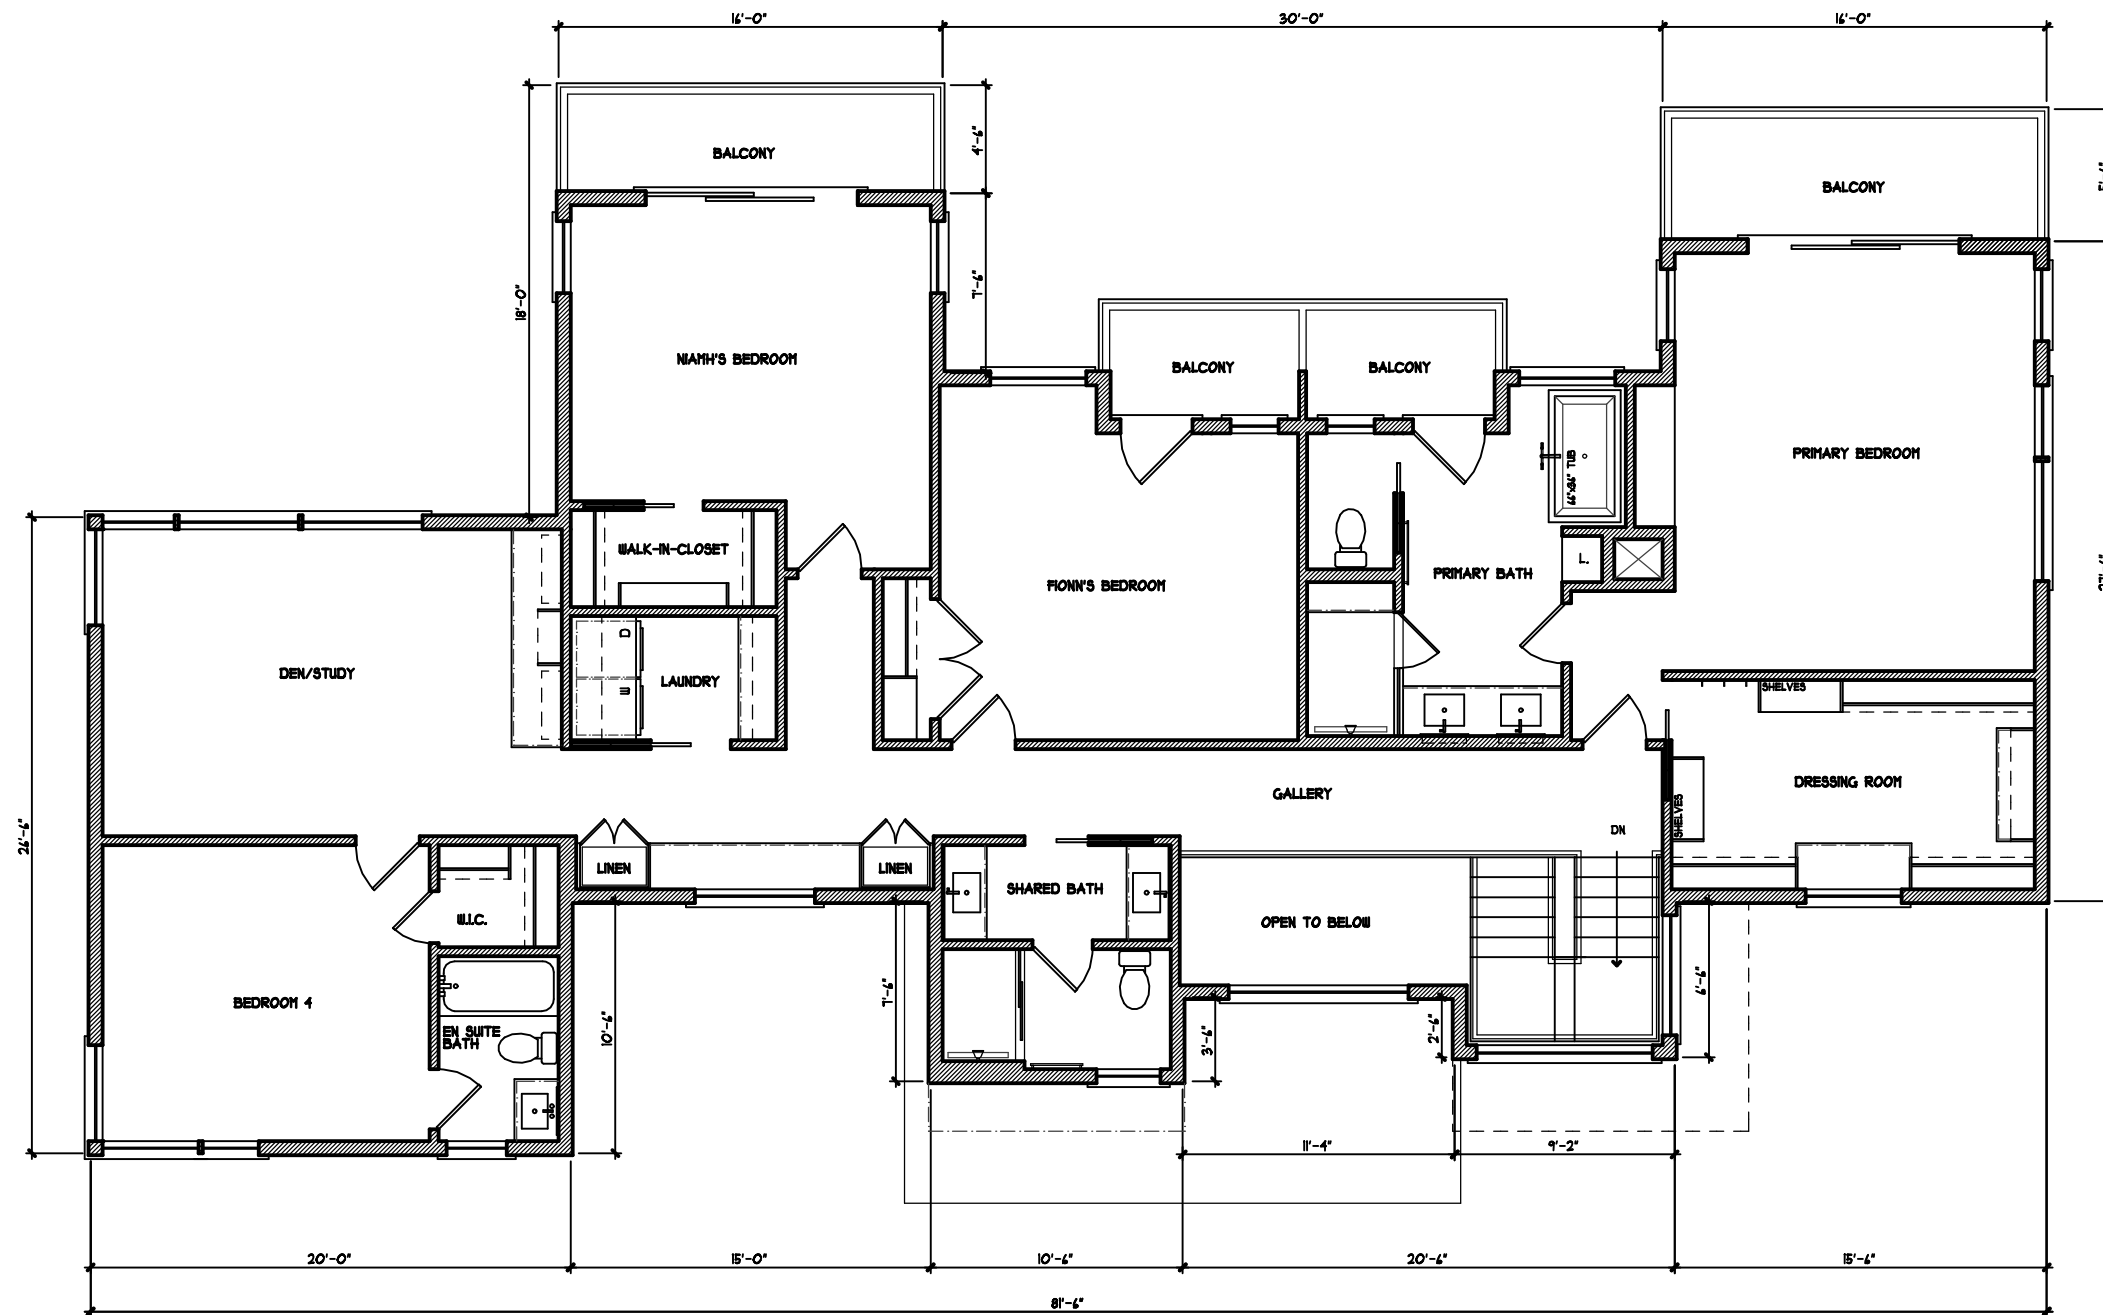

1 PROPOSED SECOND FLOOR PLAN
2248 SF

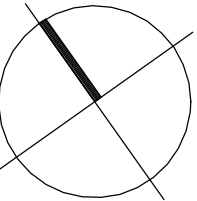

KELLY RESIDENCE
50C CLOUTMANS LANE
MARBLEHEAD, MASSACHUSETTS

TAPROOT
DESIGN
INC.

37 Birch Street
Marblehead, MA 01945

Tel 781.639.4616
Cell 781.864.2304

scale: 1/8"=1'-0"

date: 11/10/20

drawn by: VLH

A-2