


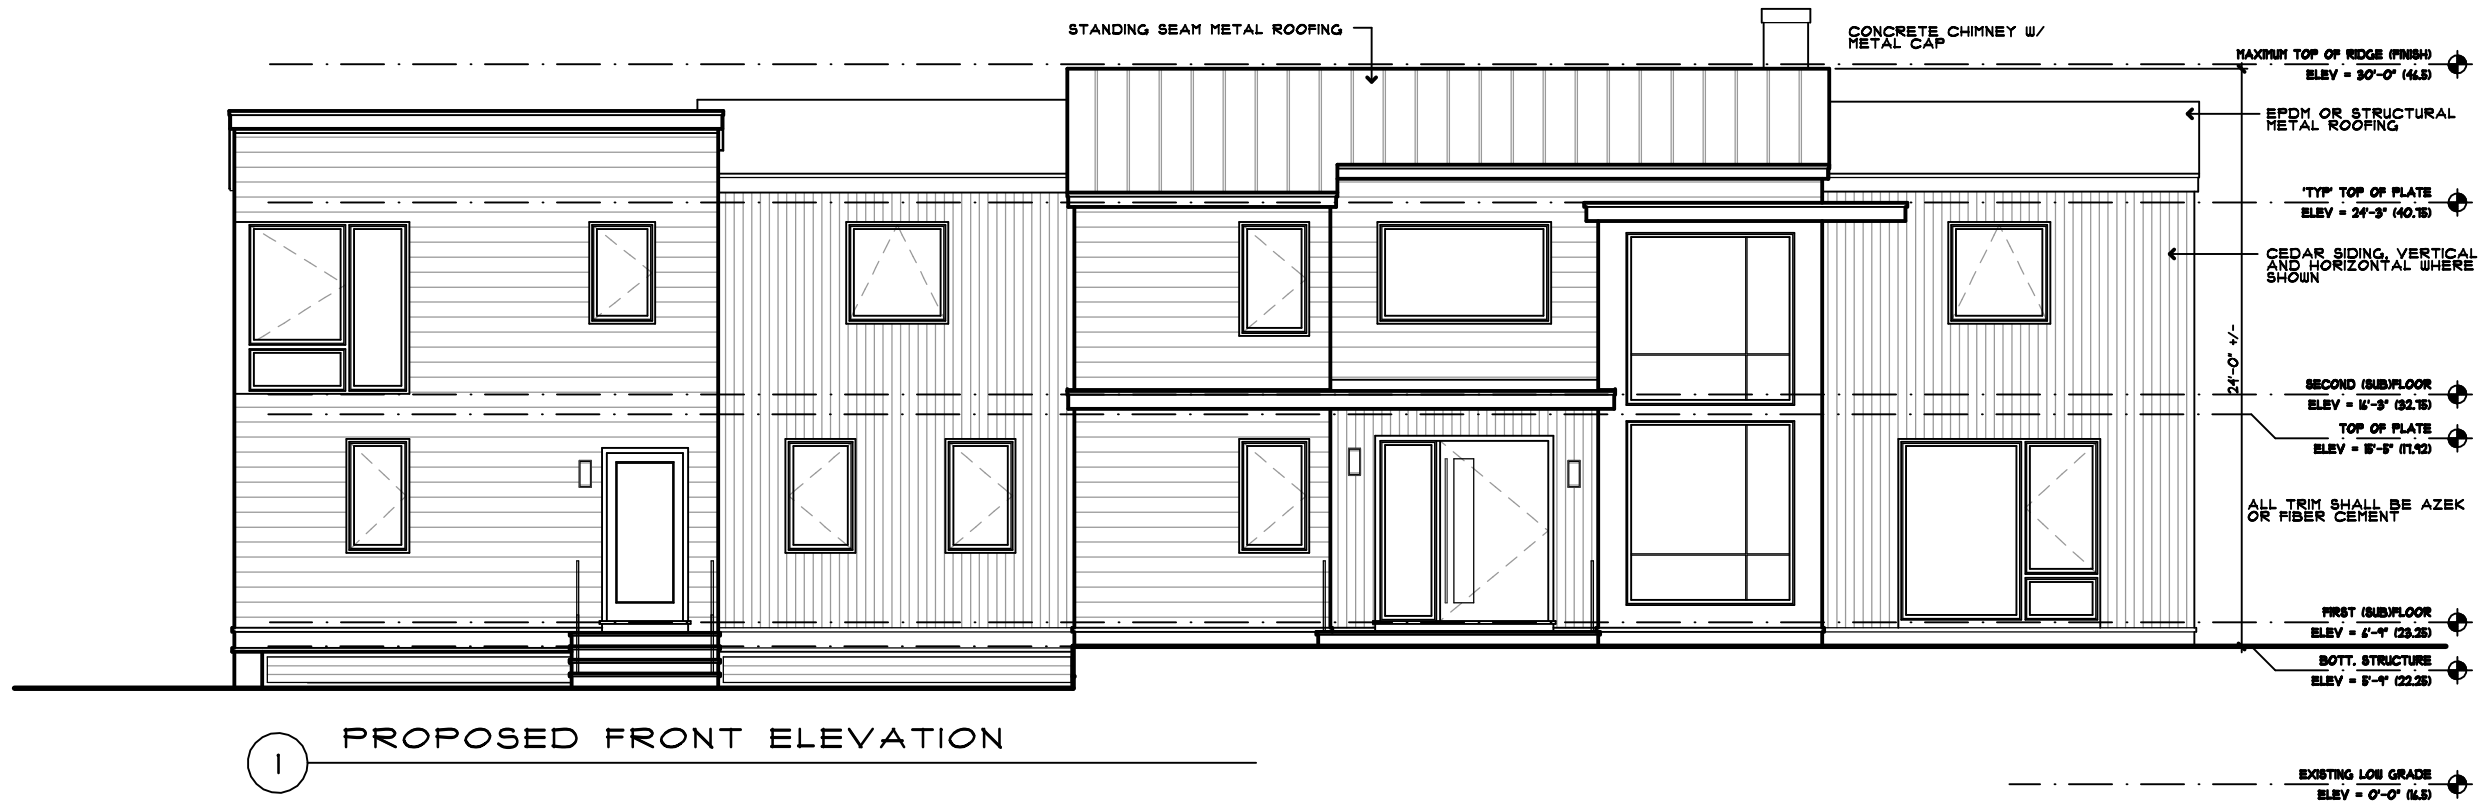

1 PROPOSED FRONT ELEVATION



2 PROPOSED RIGHT SIDE ELEVATION

KELLY RESIDENCE
50C CLOUTMANS LANE
MARBLEHEAD, MASSACHUSETTS

TAPROOT
DESIGN
INC.

37 Birch Street
Marblehead, MA 01945
Tel 781.639.4616
Cell 781.864.2304

scale: 1/8"=1'-0"
date: 11/10/20
drawn by: VLH

A-3