


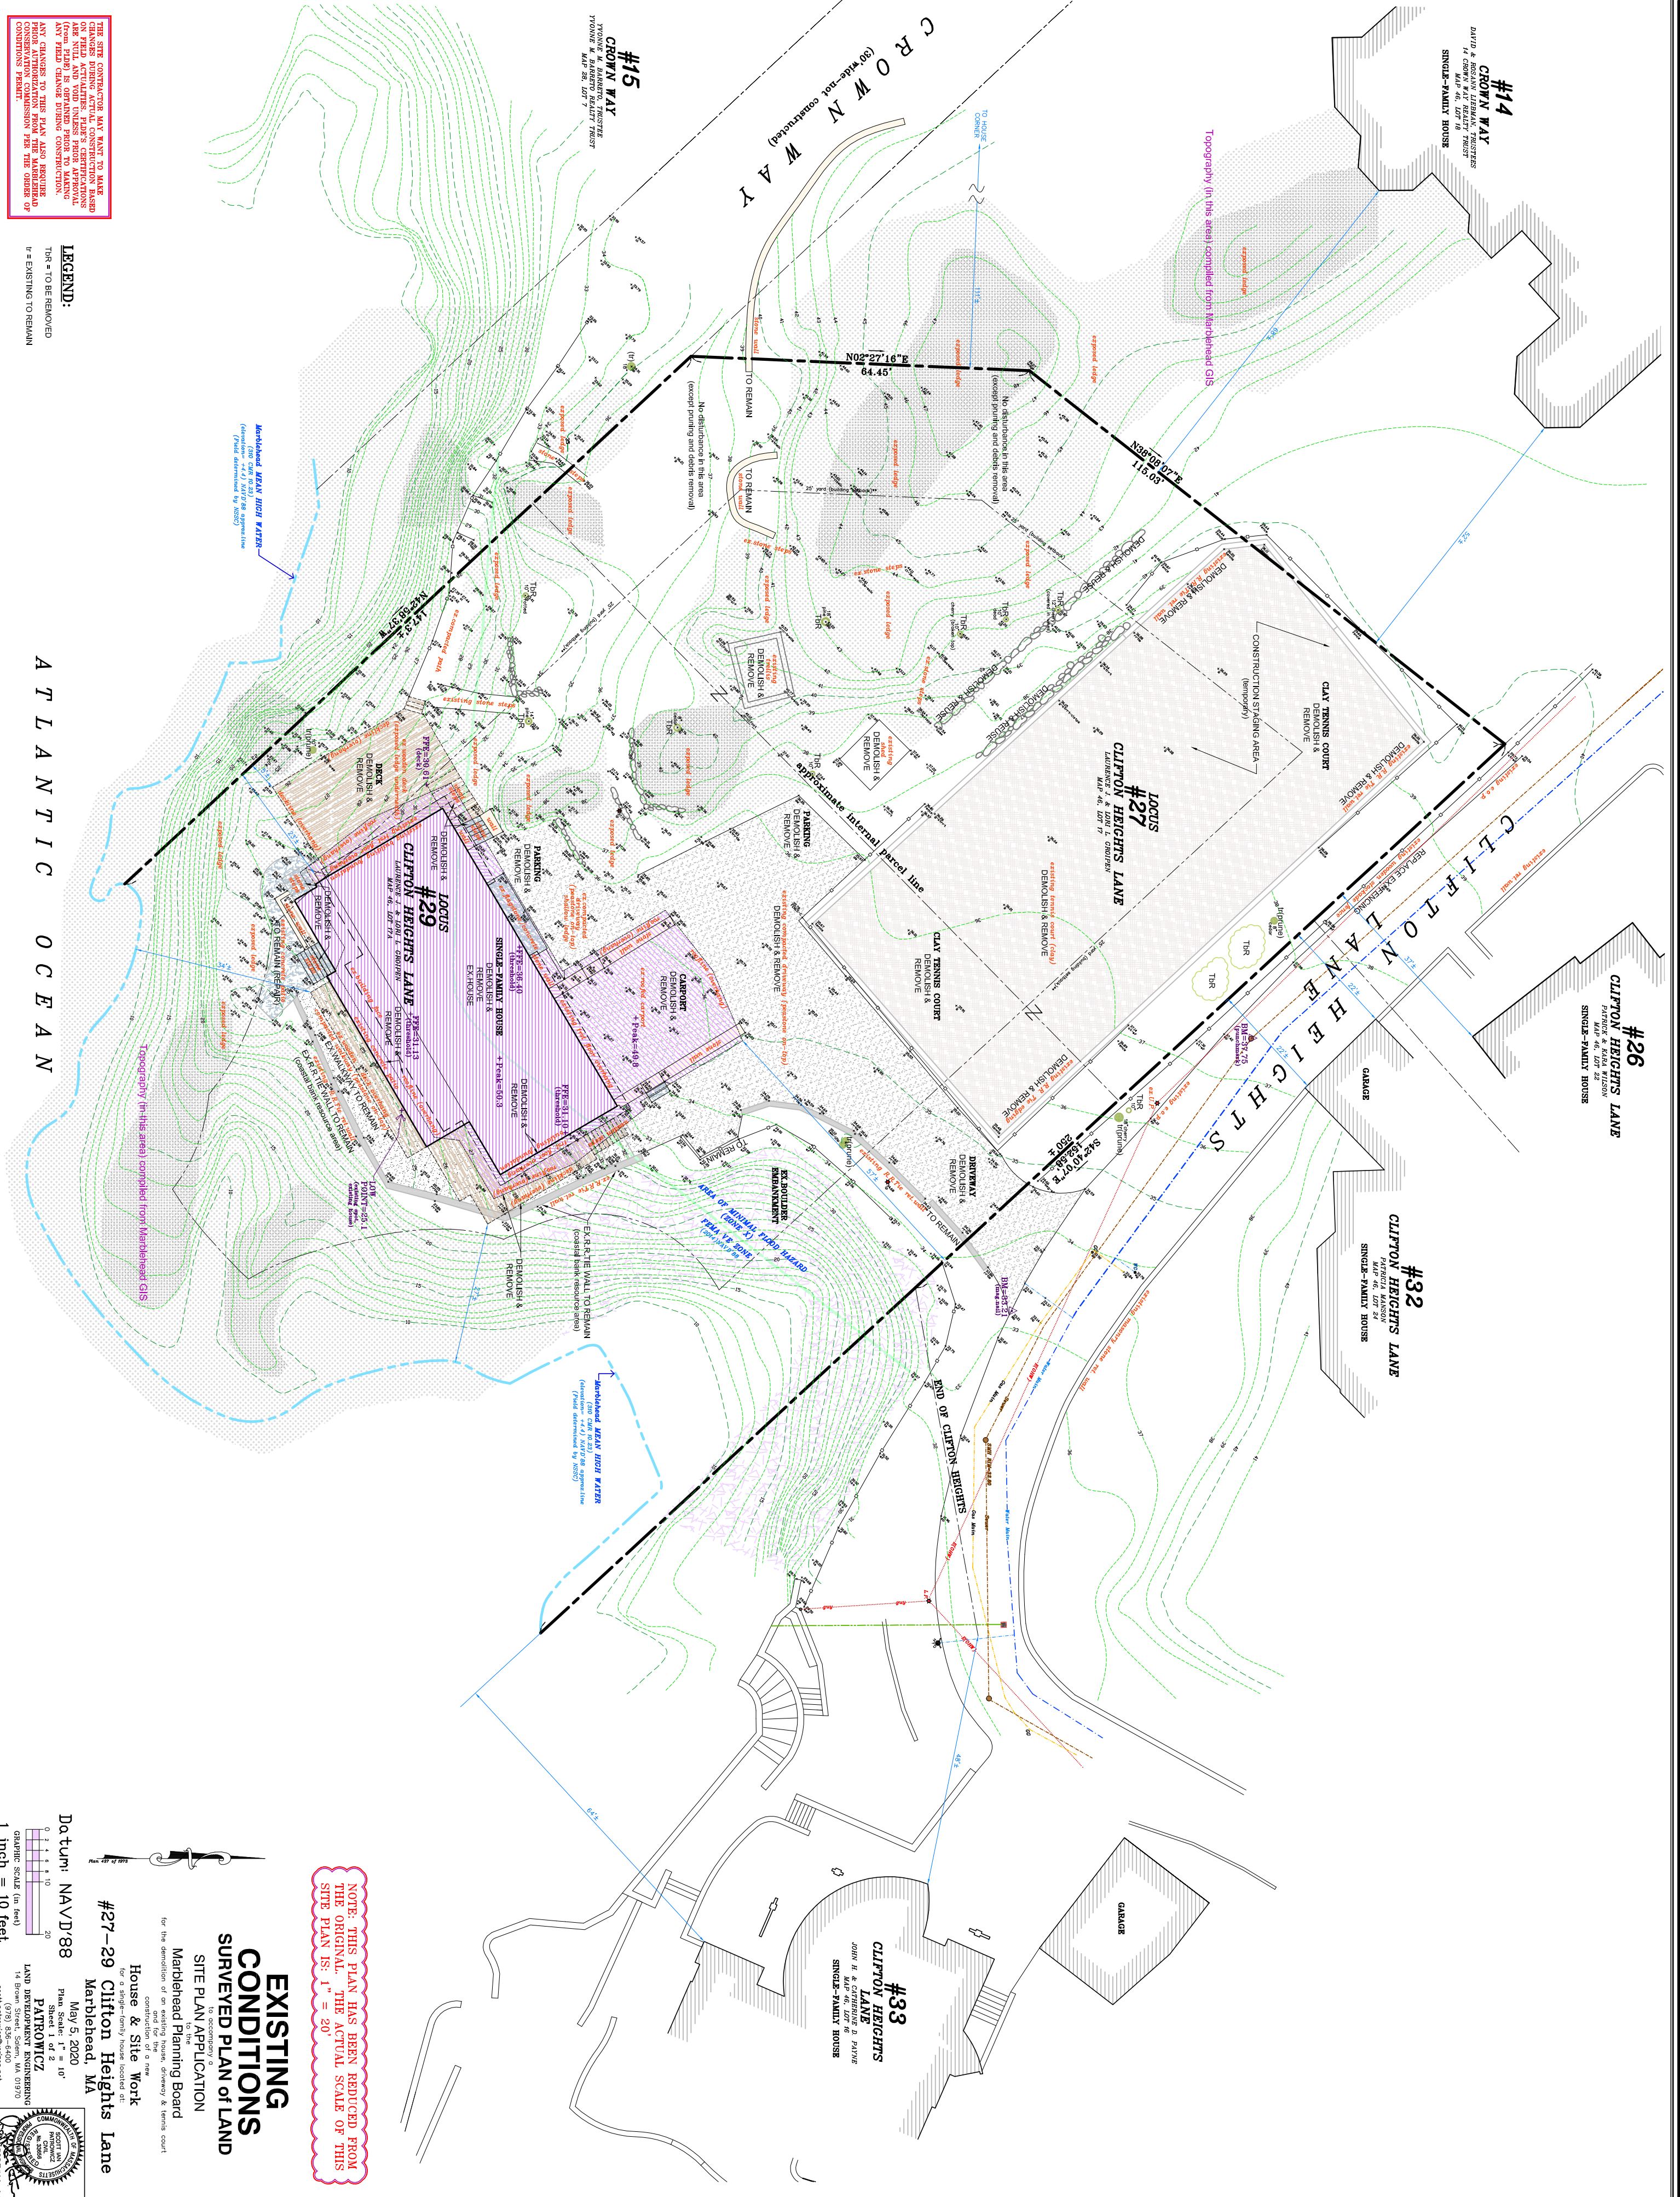

THE SITE CONTRACTOR MAY WANT TO MAKE CHANGES DURING ACTUAL CONSTRUCTION BASED ON FIELD CONDITIONS. ANY CHANGES TO THIS PLAN ALSO REQUIRING PRIOR AUTHORIZATION FROM THE MARBLEHEAD ENGINEERING BOARD.

LEGEND:
TIR = TO BE REMOVED
R = EXISTING TO REMAIN

AT L A N T I C O C E A N

EXISTING CONDITIONS
SURVEYED PLAN OF LAND
TO RECONSTRUCT
Marblehead Planning Board
House & Site Work
#27-29 Clifton Heights Lane
May 5, 2020
Plan Scale: 1" = 10'
PATROWITZ
LAND DEVELOPMENT ENGINEERING
14 School Street, Suite 100
Marblehead, MA 01945
(781) 836-4540
scott.patrowicz@patrowitcz.com

NOTE: THIS PLAN HAS BEEN REDUCED FROM THE ORIGINAL. THE ACTUAL SCALE OF THIS SITE PLAN IS: 1" = 20'

