




T U C K E R
Architecture & Landscape

59 Atlantic Avenue, Marblehead, MA
www.TuckerArch.com
(781) 631-3546

Tucker Architecture and Landscape LLC

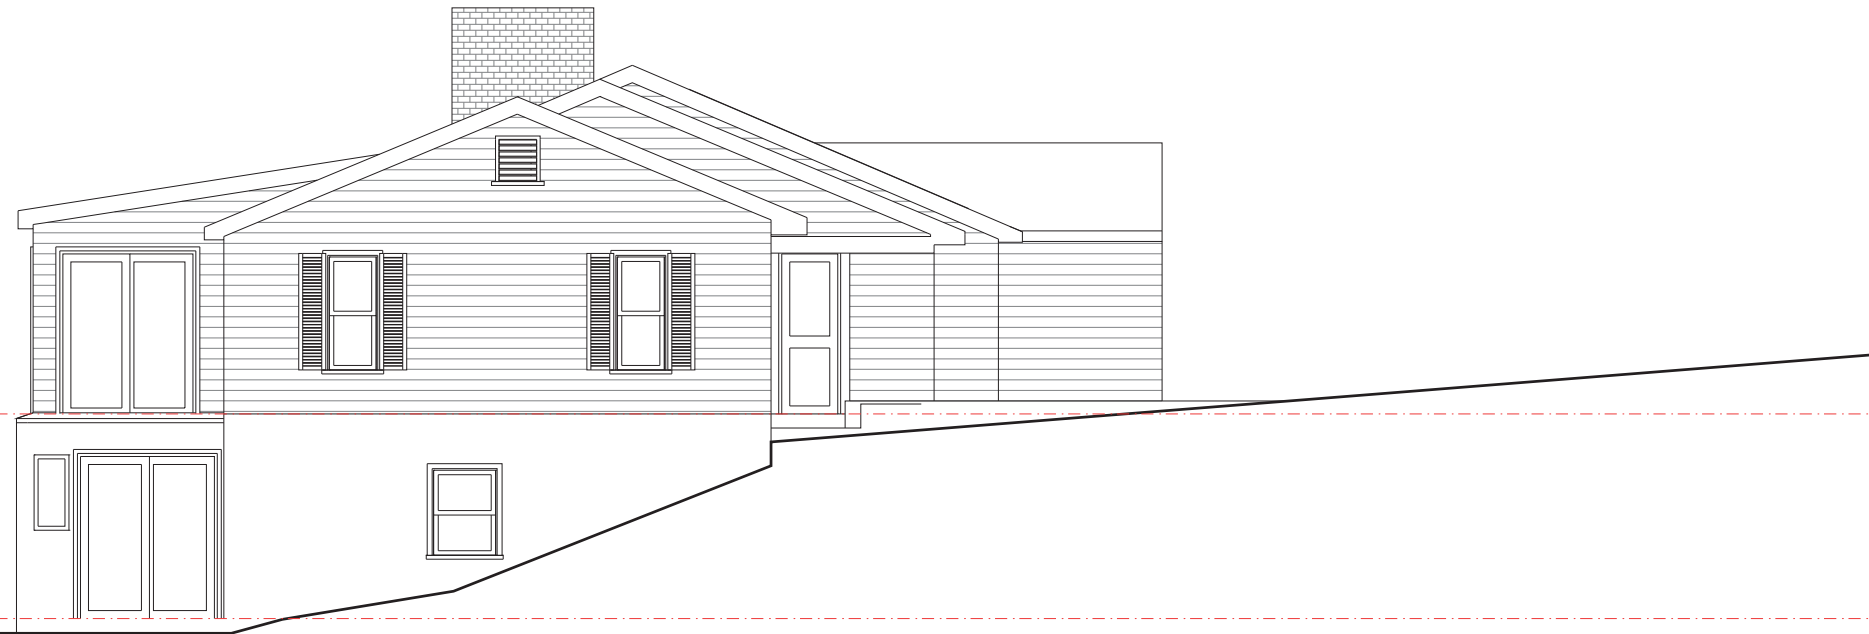

First Floor Subfloor
Elevation: 0'-0"

Basement Floor Slab
Elevation: -6'-1 1/4"

① Left Side Elevation
Scale: 1/4"=1'-0"



First Floor Subfloor
Elevation: 0'-0"

Basement Floor Slab
Elevation: -6'-1 1/4"

② Front Elevation
Scale: 1/4"=1'-0"

REVISION DATE:
2021 04 05 ZBA SET


FOR APPROVALS

26 Pequot Road Residence
Marblehead, MA

Existing Building Elevations

NOTE: ORIGINAL DRAWING SET TO 24X36 FULL SCALE

PAGE NO.

 

x5


DO NOT SCALE - GC TO VERIFY ALL DIMENSIONS. NOTIFY ARCHITECT OF ANY DISCREPANCY




T U C K E R
Architecture & Landscape

59 Atlantic Avenue, Marblehead, MA
www.TuckerArch.com
(781) 631-3546

Tucker Architecture and Landscape LLC

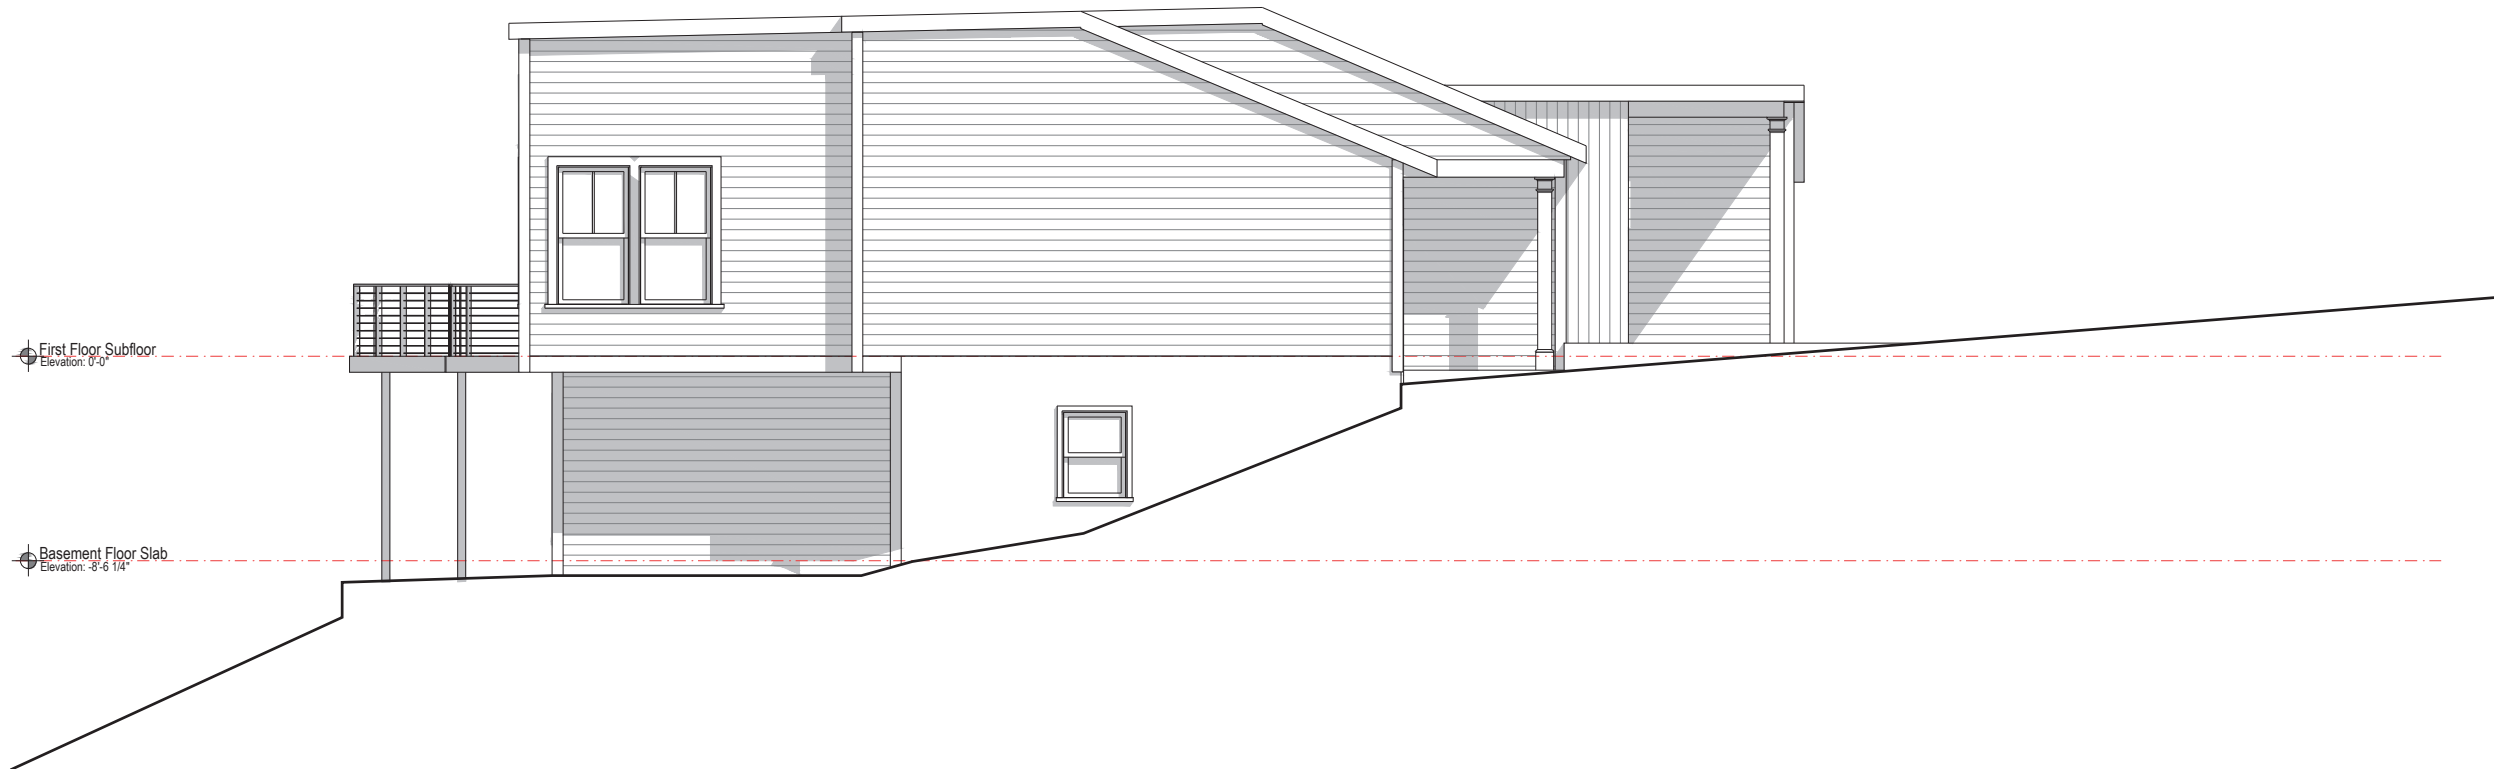

① Left Side Elevation
Scale: 1/4"=1'-0"

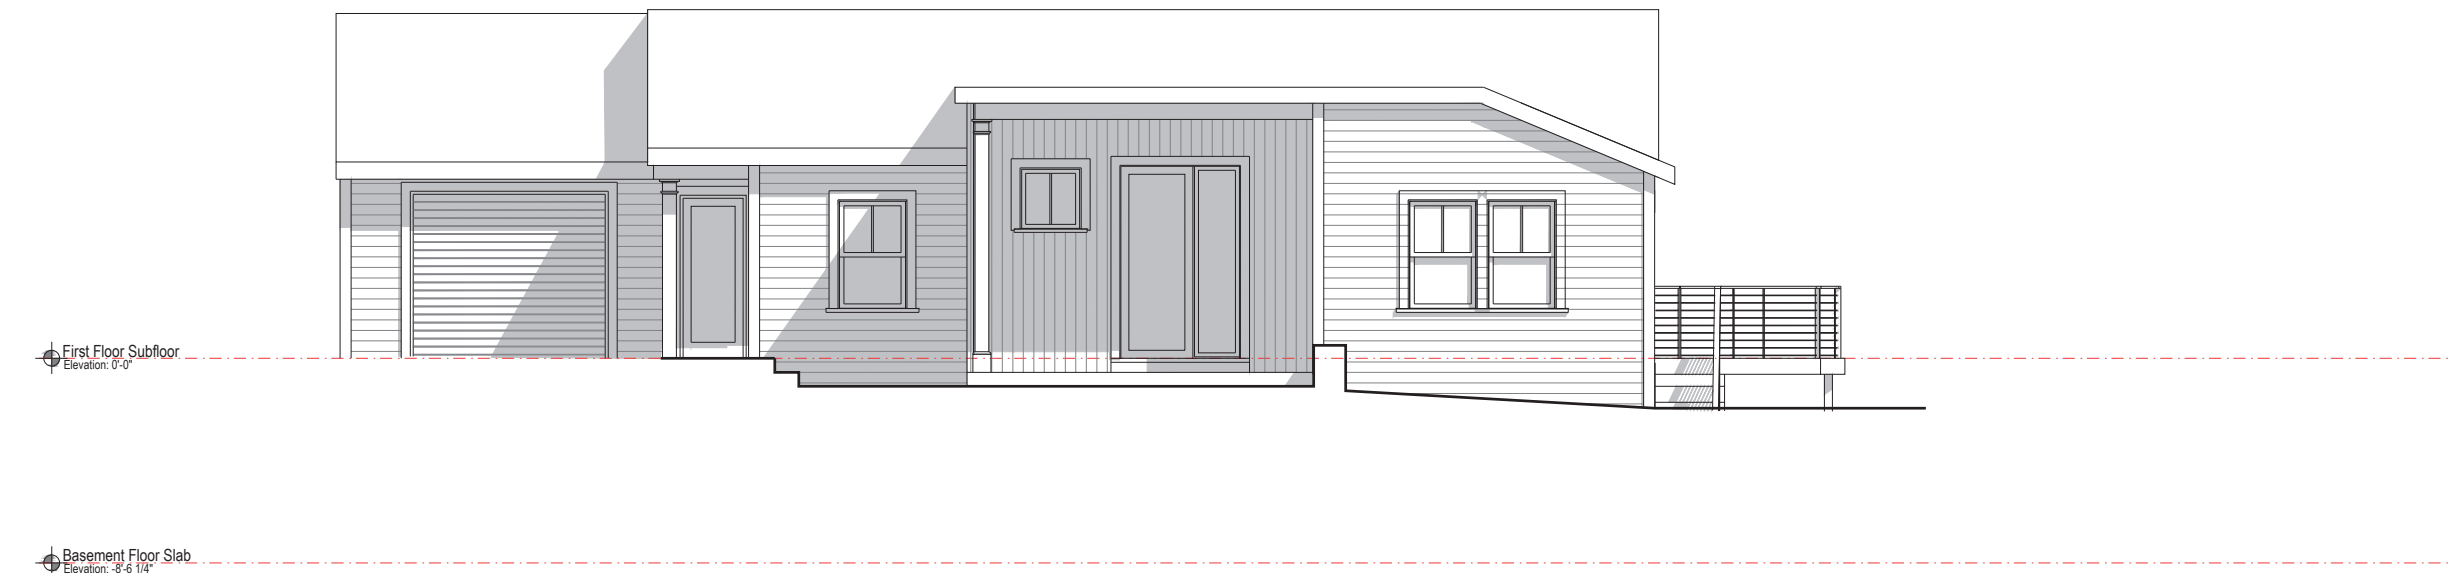

② Front Elevation
Scale: 1/4"=1'-0"

REVISION DATE:
2021 04 05 ZBA SET

FOR APPROVALS

26 Pequot Road Residence
Marblehead, MA

Proposed Building Elevations

NOTE: ORIGINAL DRAWING SET TO 24X36 FULL SCALE

PAGE NO.



5


DO NOT SCALE - GC TO VERIFY ALL DIMENSIONS. NOTIFY ARCHITECT OF ANY DISCREPANCY



T U C K E R
Architecture & Landscape

59 Atlantic Avenue, Marblehead, MA
www.TuckerArch.com
(781) 631-3546

Tucker Architecture and Landscape LLC

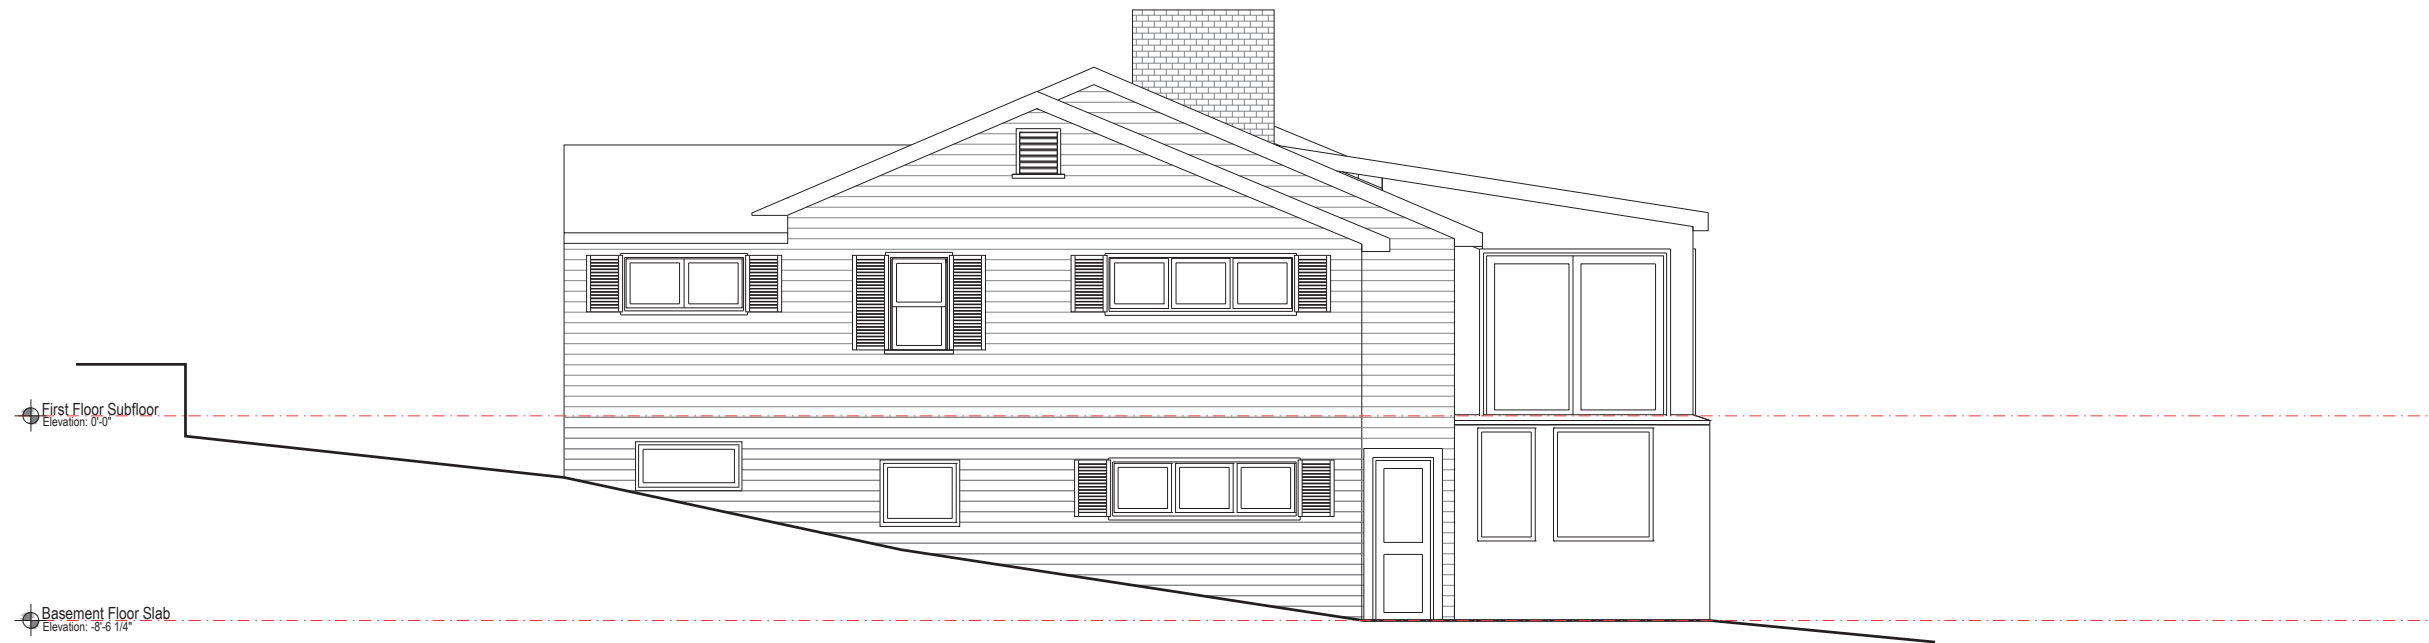

1 Right Side Elevation
Scale: 1/4"=1'-0"



2 Rear Elevation
Scale: 1/4"=1'-0"

REVISION DATE:
2021 04 05 ZBA SET


FOR APPROVALS

26 Pequot Road Residence
Marblehead, MA

Existing Building Elevations

NOTE: ORIGINAL DRAWING SET TO 24X36 FULL SCALE

PAGE NO.

 

x6


DO NOT SCALE - GC TO VERIFY ALL DIMENSIONS. NOTIFY ARCHITECT OF ANY DISCREPANCY



T U C K E R
Architecture & Landscape

59 Atlantic Avenue, Marblehead, MA
www.TuckerArch.com
(781) 631-3546

Tucker Architecture and Landscape LLC

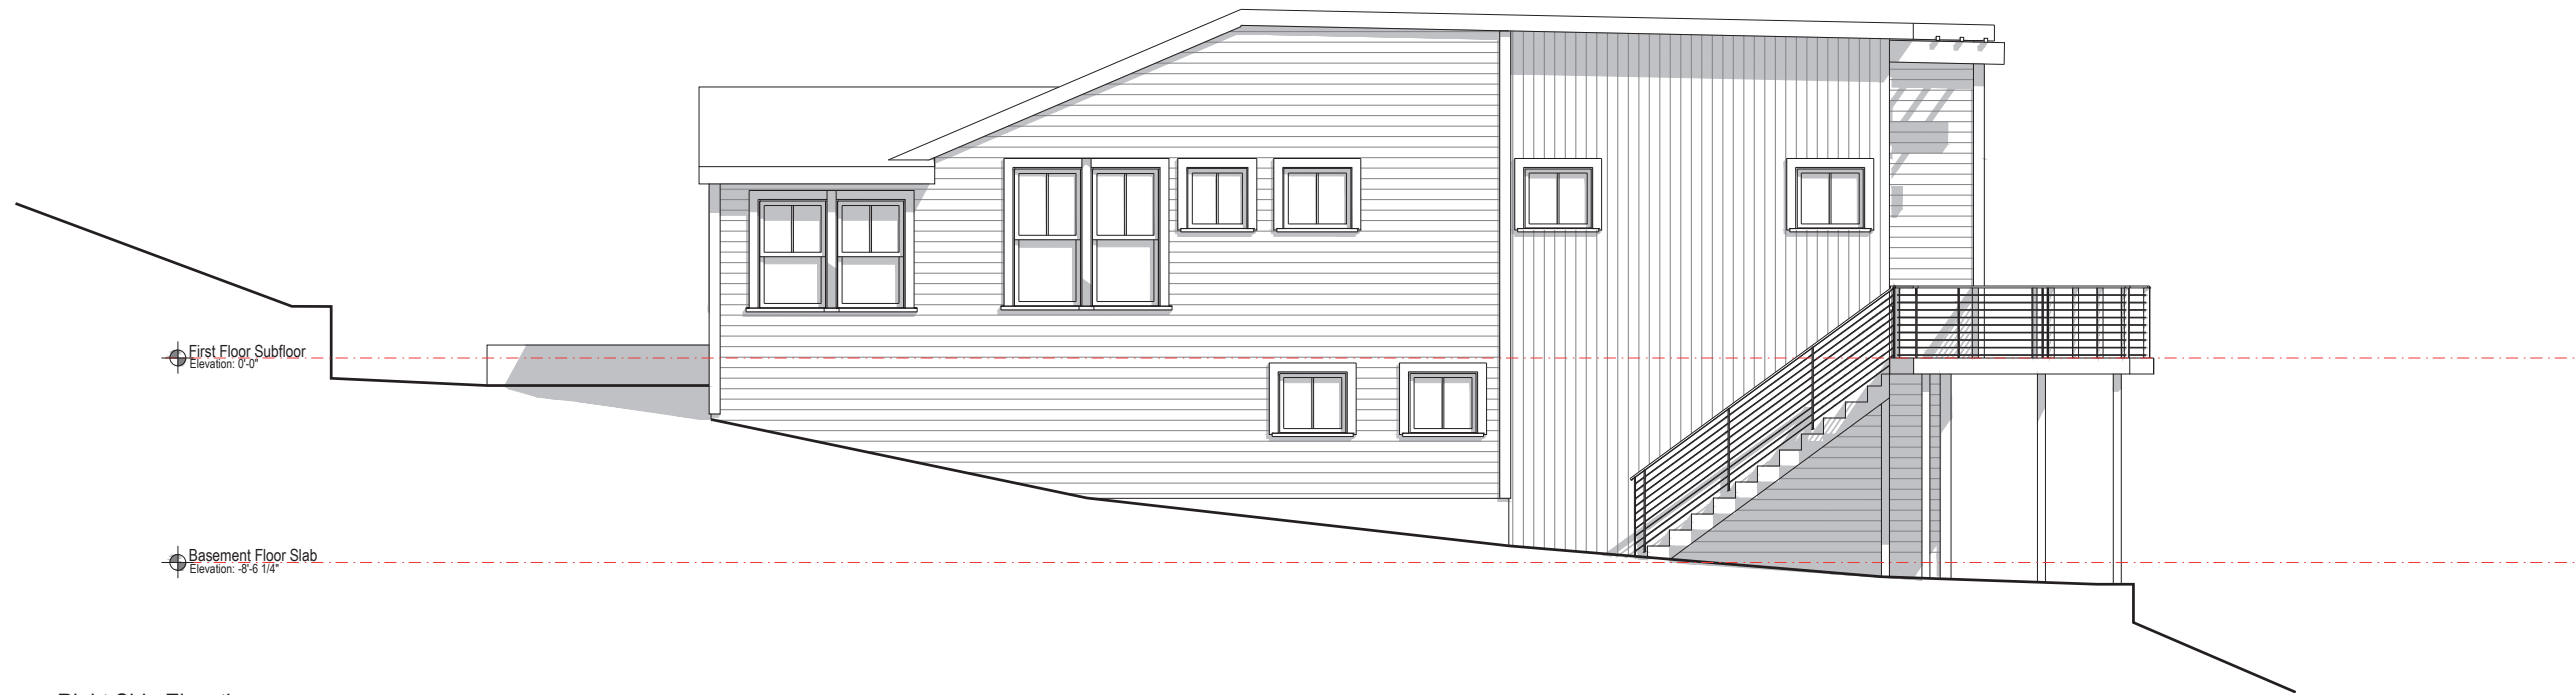

① Right Side Elevation
Scale: 1/4"=1'-0"



② Rear Elevation
Scale: 1/4"=1'-0"

REVISION DATE:
2021 04 05 ZBA SET

FOR APPROVALS

26 Pequot Road Residence
Marblehead, MA

Proposed Building Elevations

NOTE: ORIGINAL DRAWING SET TO 24X36 FULL SCALE

PAGE NO.



6




DO NOT SCALE - GC TO VERIFY ALL DIMENSIONS. NOTIFY ARCHITECT OF ANY DISCREPANCY



T U C K E R
Architecture & Landscape

59 Atlantic Avenue, Marblehead, MA
www.TuckerArch.com
(781) 631-3546

Tucker Architecture and Landscape LLC

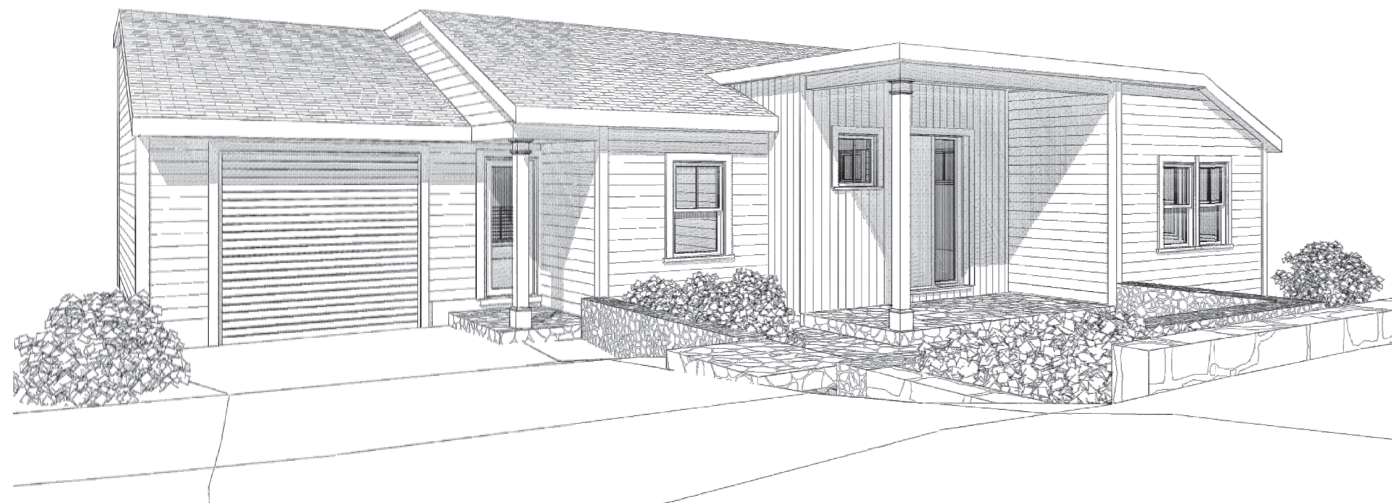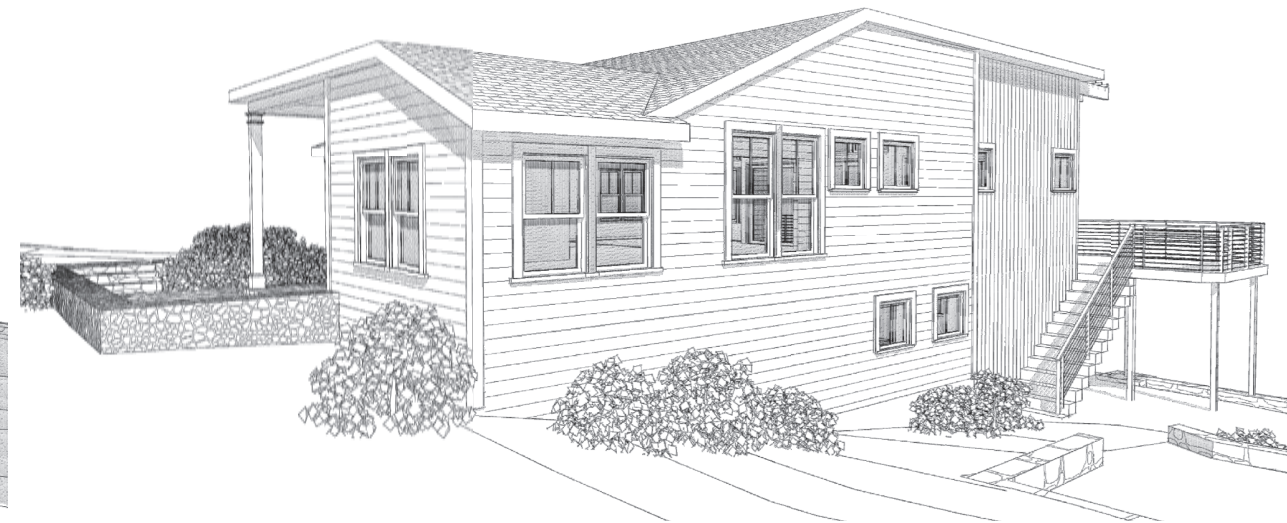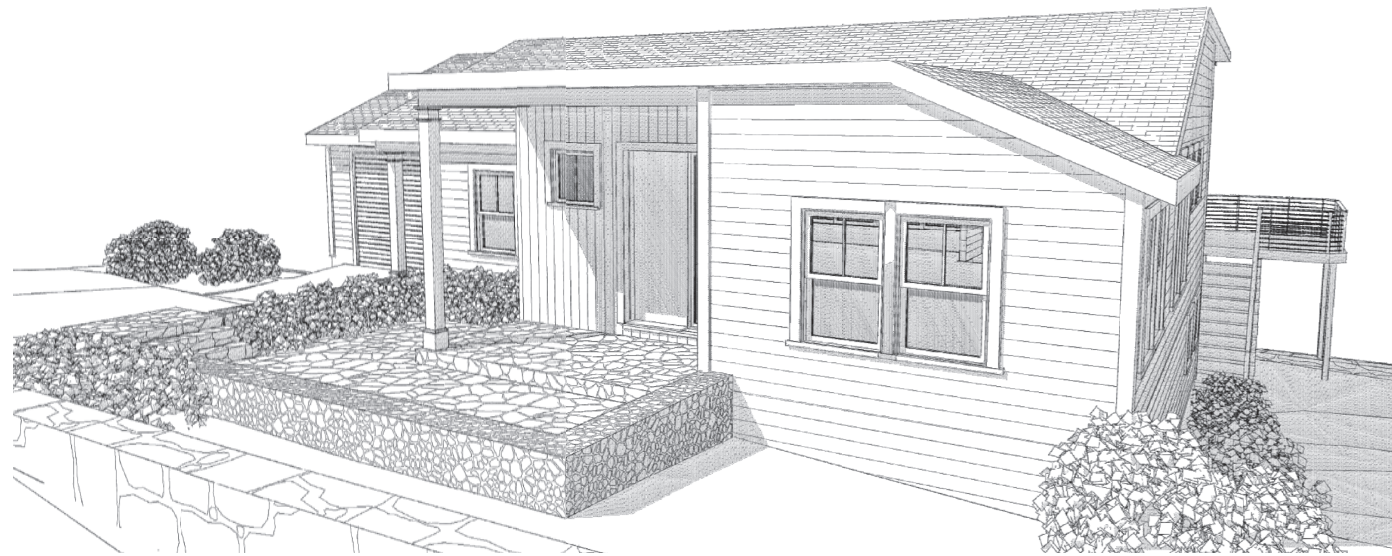


REVISION DATE:
2021 04 05 ZBA SET

FOR APPROVALS

26 Pequot Road Residence
Marblehead, MA

Proposed Building
Perspectives

NOTE: ORIGINAL DRAWING SET TO 24X36 FULL SCALE

 

PAGE NO.

7





DO NOT SCALE - GC TO VERIFY ALL DIMENSIONS. NOTIFY ARCHITECT OF ANY DISCREPANCY



T U C K E R
Architecture & Landscape

59 Atlantic Avenue, Marblehead, MA
www.TuckerArch.com
(781) 631-3546

Tucker Architecture and Landscape LLC

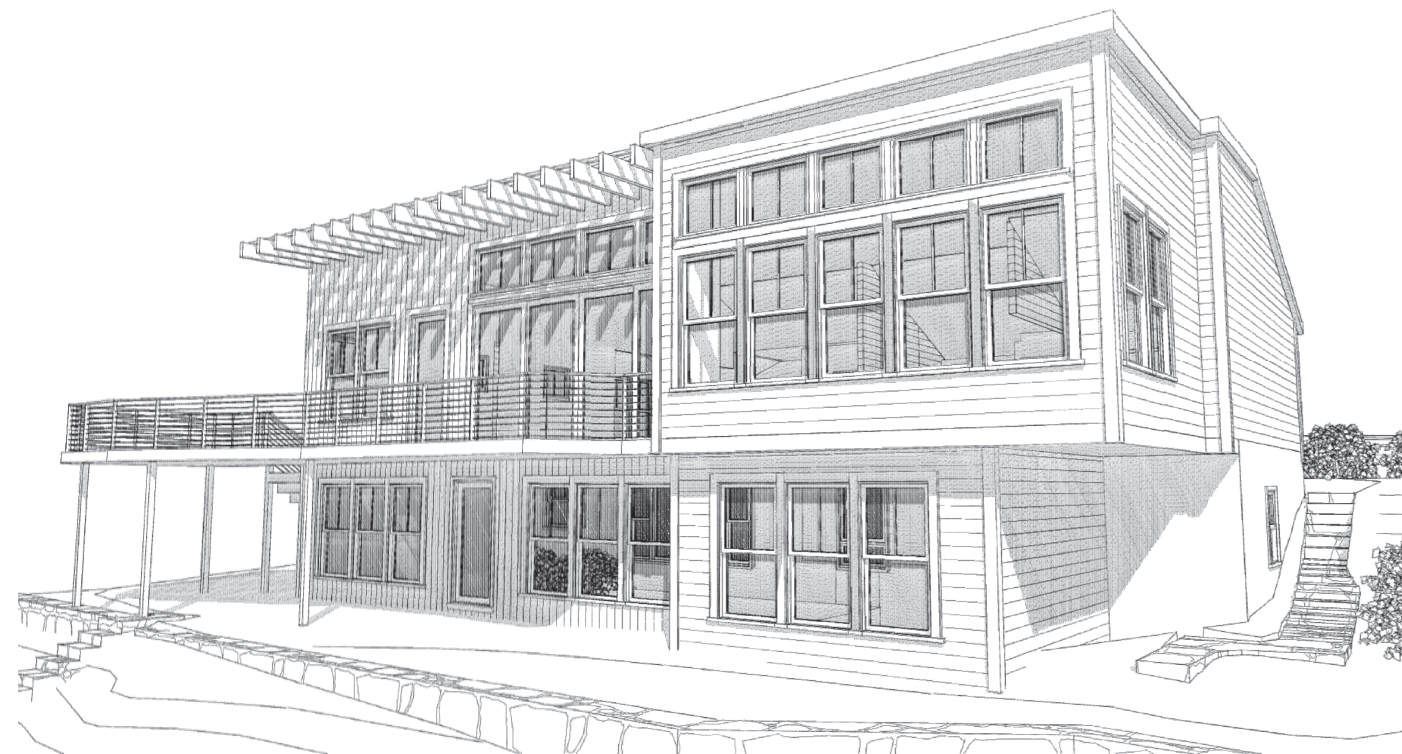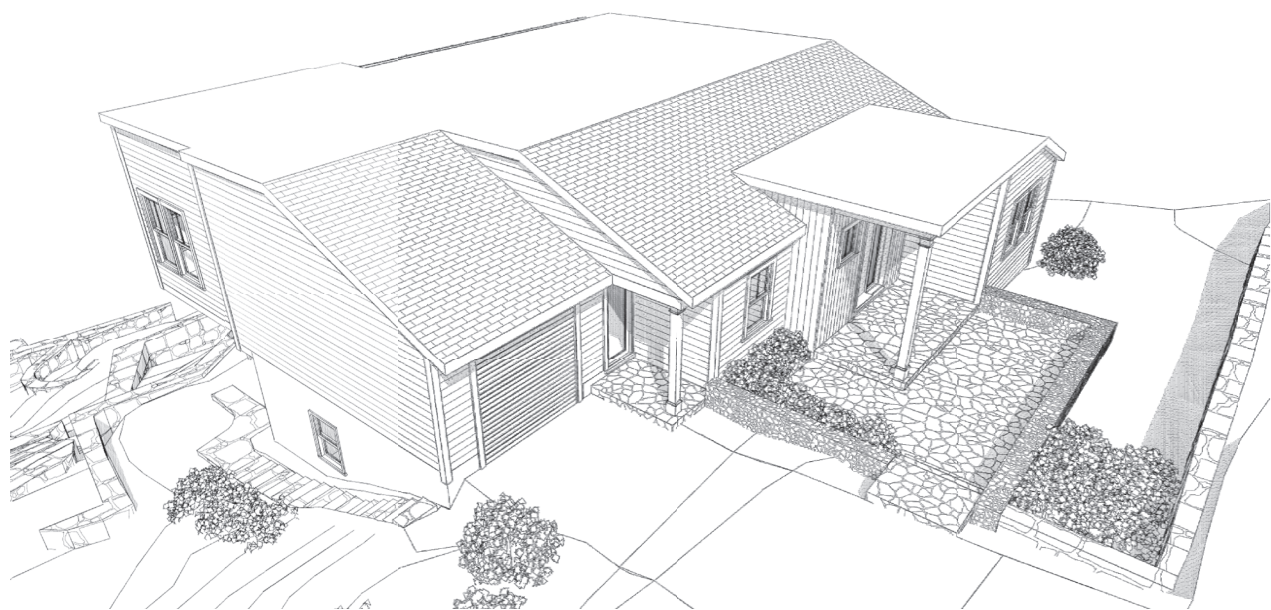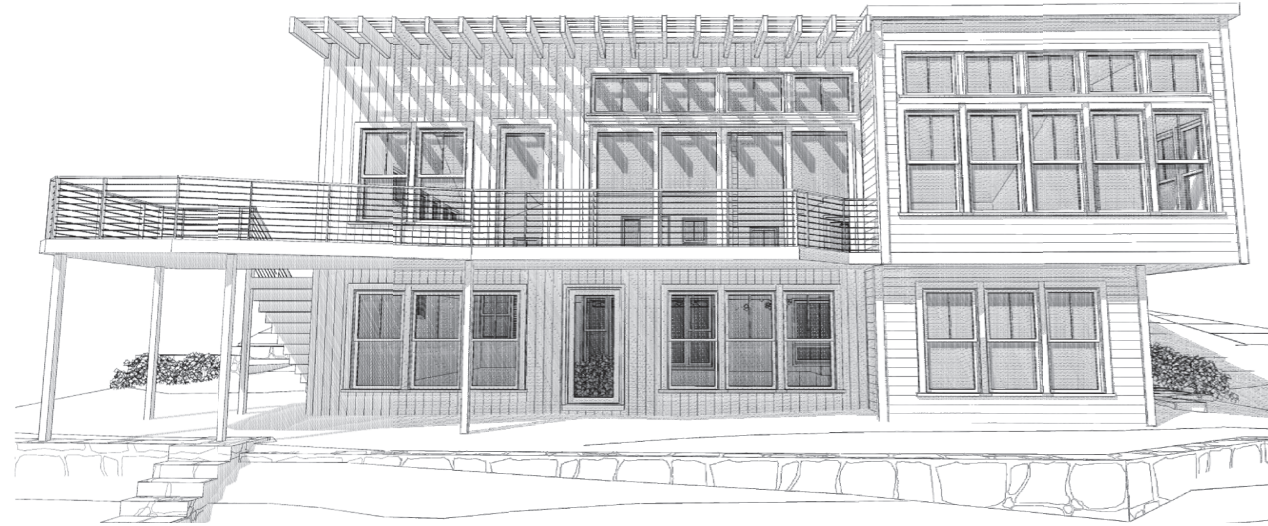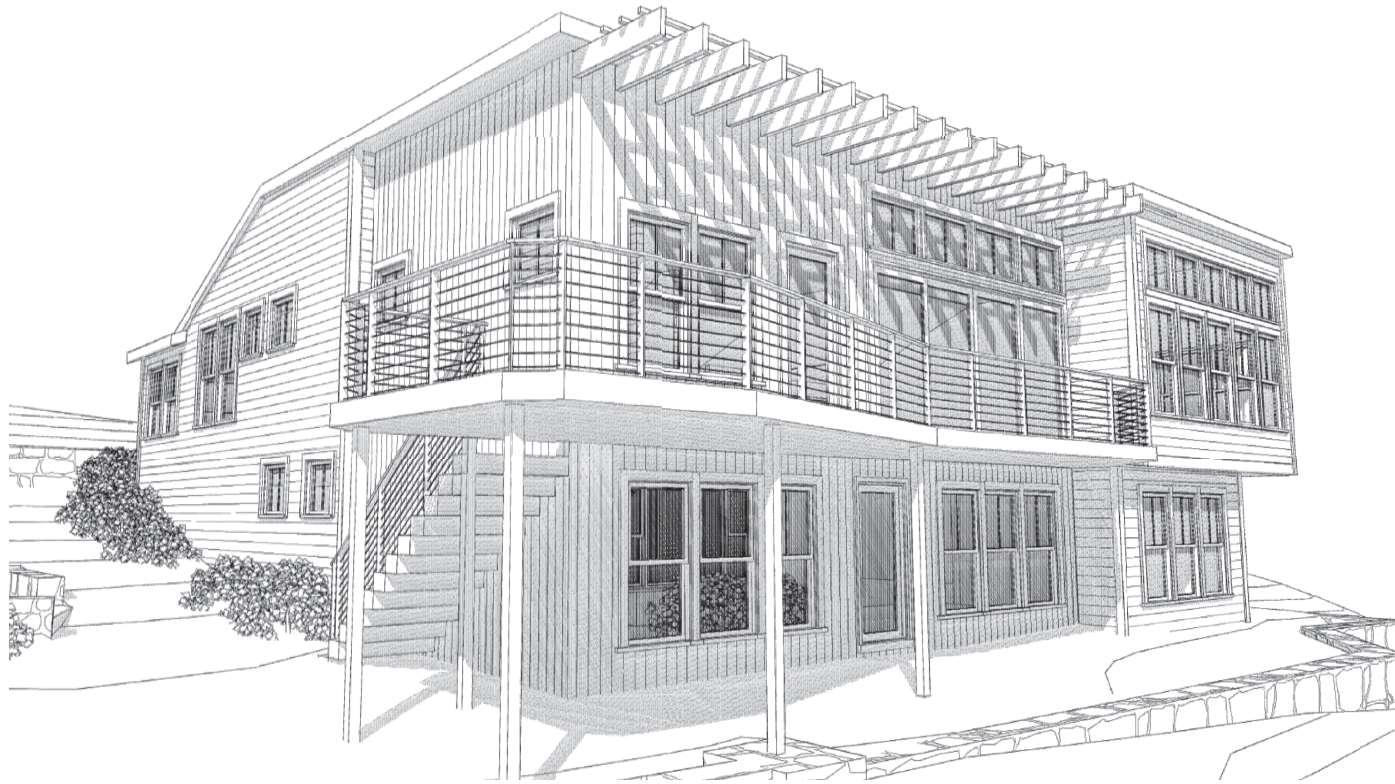

REVISION DATE:
2021 04 05 ZBA SET

FOR APPROVALS

26 Pequot Road Residence
Marblehead, MA

Proposed Building
Perspectives

NOTE: ORIGINAL DRAWING SET TO 24X36 FULL SCALE

PAGE NO.



8

DO NOT SCALE - GC TO VERIFY ALL DIMENSIONS. NOTIFY ARCHITECT OF ANY DISCREPANCY