



T U C K E R
Architecture & Landscape

59 Atlantic Avenue, Marblehead, MA
www.TuckerArch.com
(781) 631-3546

Tucker Architecture and Landscape LLC

Drawing Index:

CVR	Cover
x1	Existing Basement Floor Plan
1	Basement Floor Plan
x2	Existing First Floor Plan
2	Proposed First Floor Plan
x3	Existing Second Floor Plan
3	Proposed Second Floor Plan
x4	Existing Third Floor Plan
4	Proposed Third Floor Plan
x5	Existing Roof Plan
5	Proposed Roof Plan
x6	Existing Elevations
6	Proposed Elevations
x7	Existing Elevations
7	Proposed Elevations

REVISION DATE:
2022 03 10 ZBA Set

NOT FOR CONSTRUCTION

Salemi Residence
260 Ocean Ave
Marblehead, MA

Cover

NOTE: ORIGINAL DRAWING SET TO 24X36 FULL SCALE

PAGE NO.
CVR


DO NOT SCALE - GC TO VERIFY ALL DIMENSIONS. NOTIFY ARCHITECT OF ANY DISCREPANCY



TUCKER
Architecture & Landscape

59 Atlantic Avenue, Marblehead, MA
www.TuckerArch.com
(781) 631-3546

Tucker Architecture and Landscape LLC

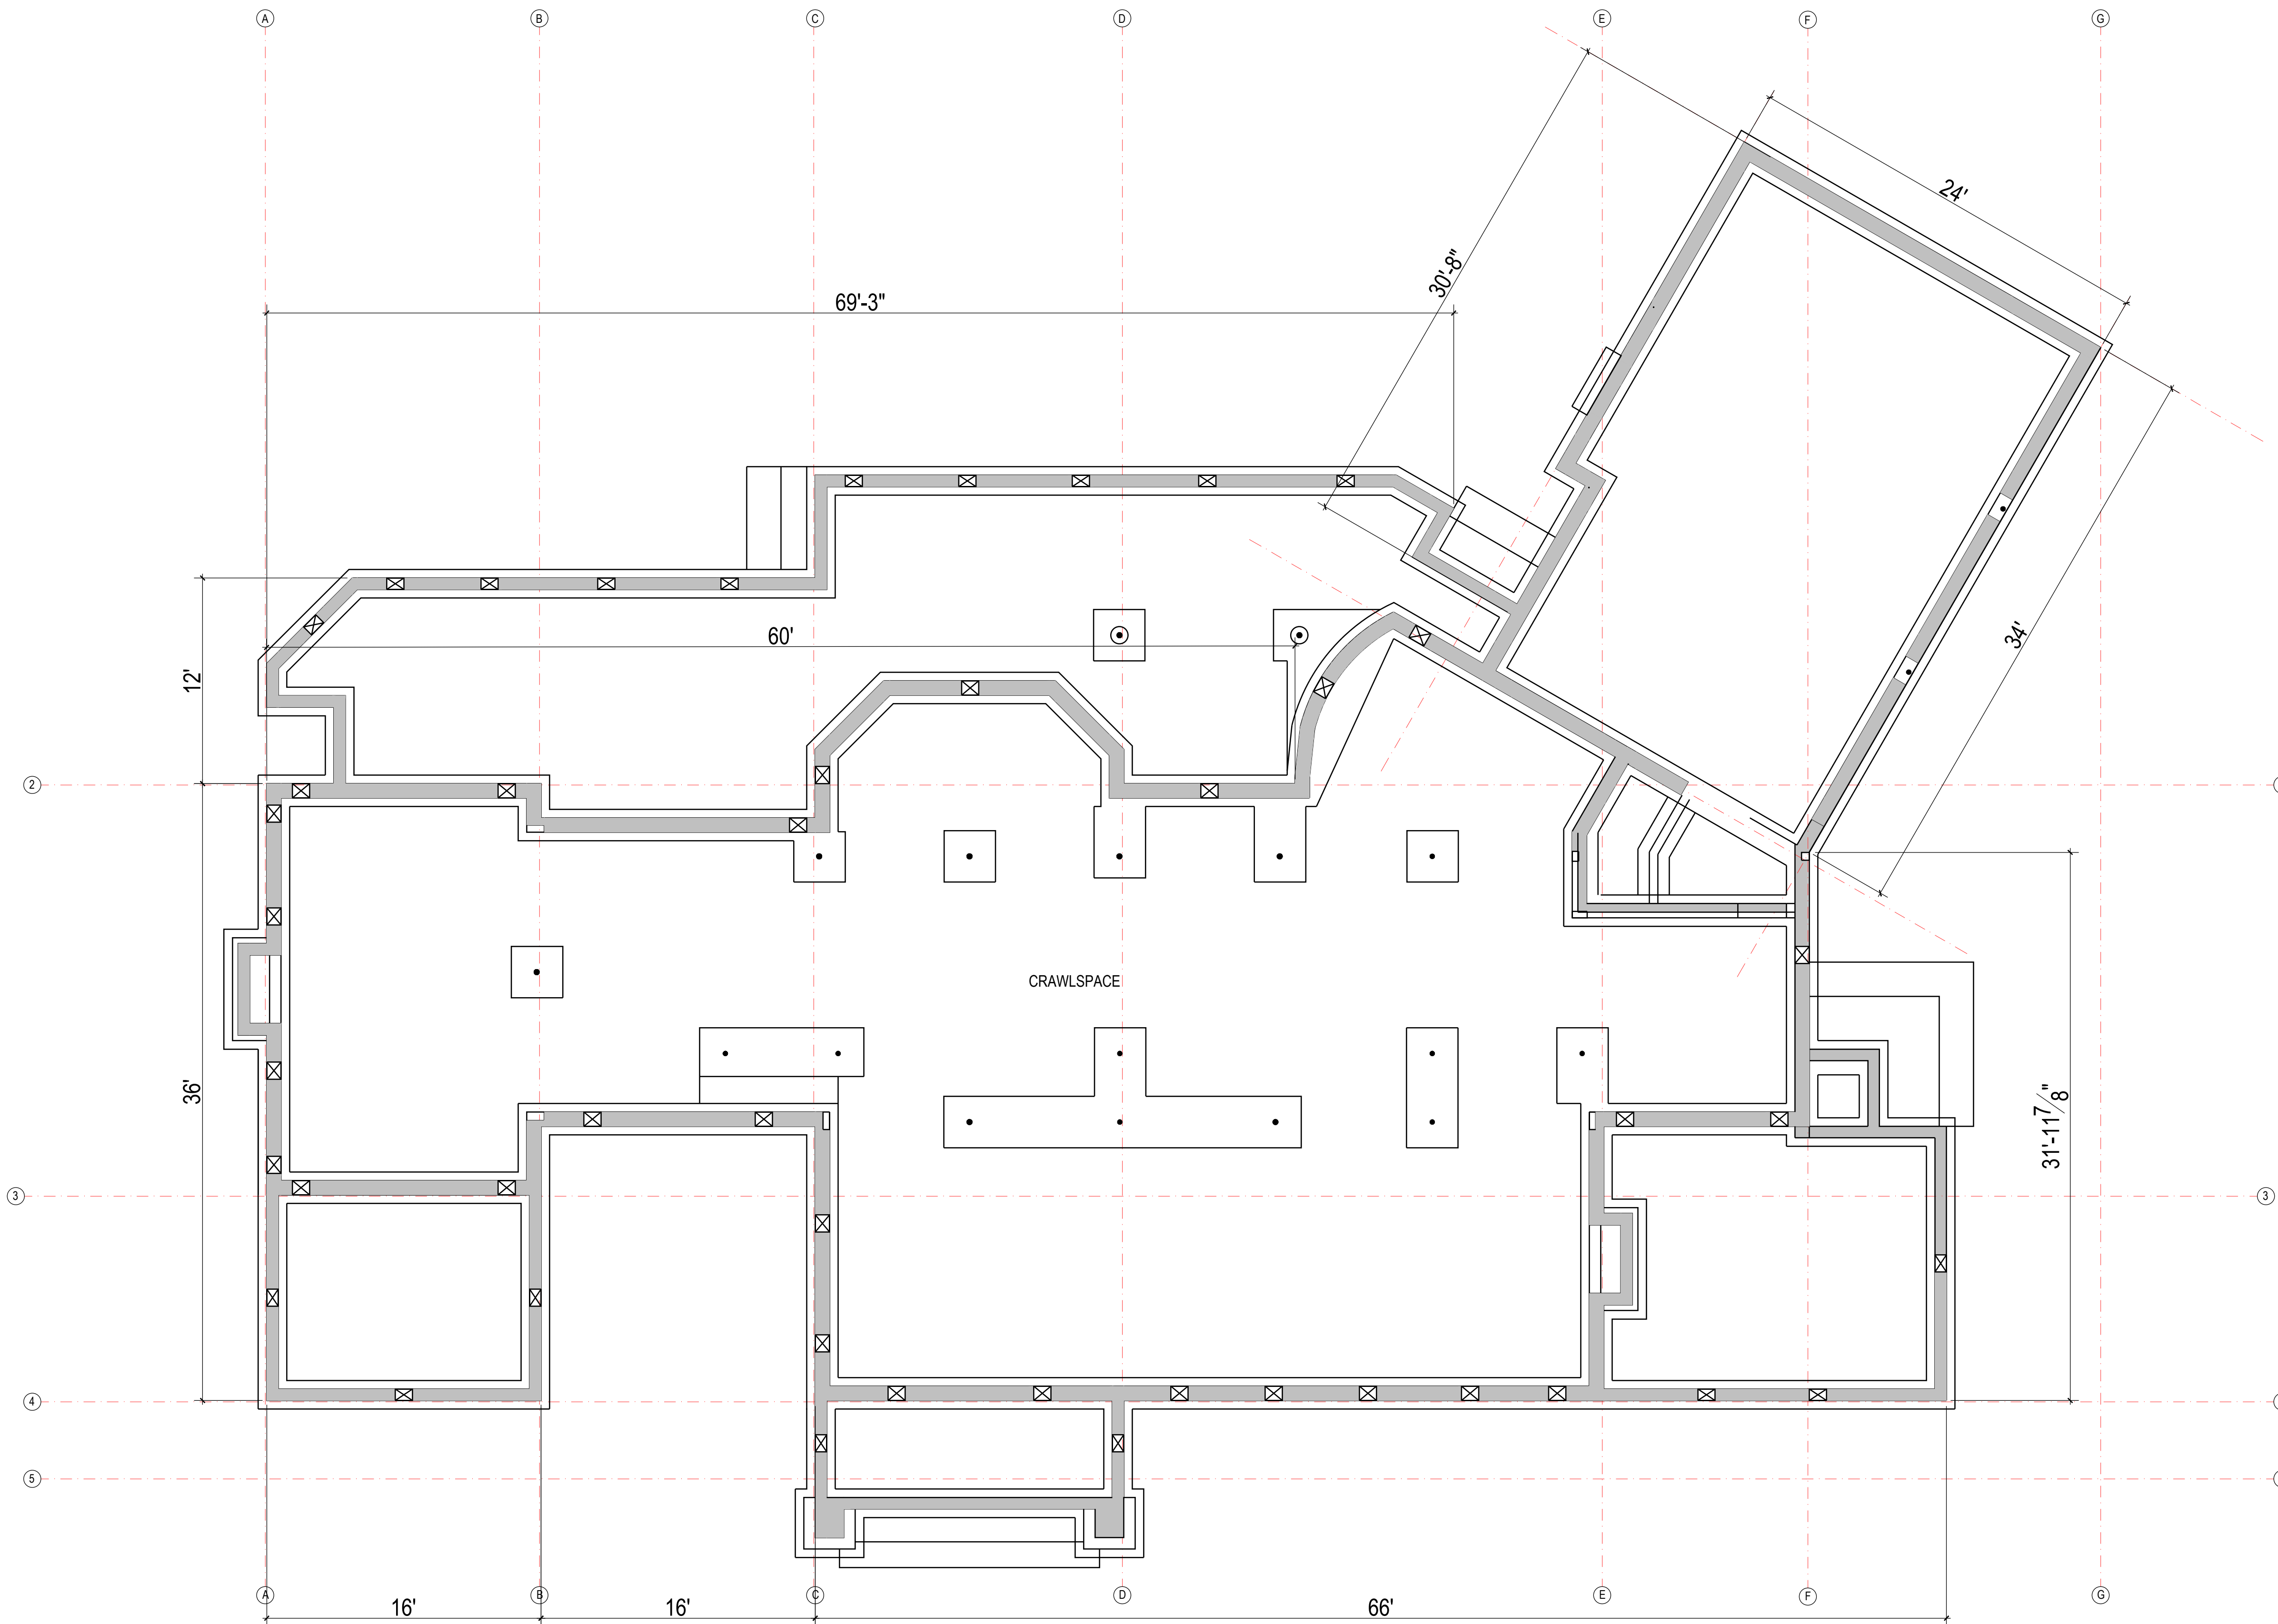

- PLAN WALL LEGEND
- Proposed Stud Walls
 - Existing Walls to Remain
 - Existing Walls to be Removed
 - Proposed Concrete Walls
 - Points of Egress to Exterior

REVISION DATE:
2022 03 10 ZBA Set

NOT FOR CONSTRUCTION

Salemi Residence
260 Ocean Ave
Marblehead, MA

Existing Basement Floor Plan

NOTE: ORIGINAL DRAWING SET TO 24X36 FULL SCALE

SCALE: 3/32"=1'-0" (@ 11x17)


PAGE NO. **x1**



TUCKER
Architecture & Landscape

59 Atlantic Avenue, Marblehead, MA
www.TuckerArch.com
(781) 631-3546

Tucker Architecture and Landscape LLC

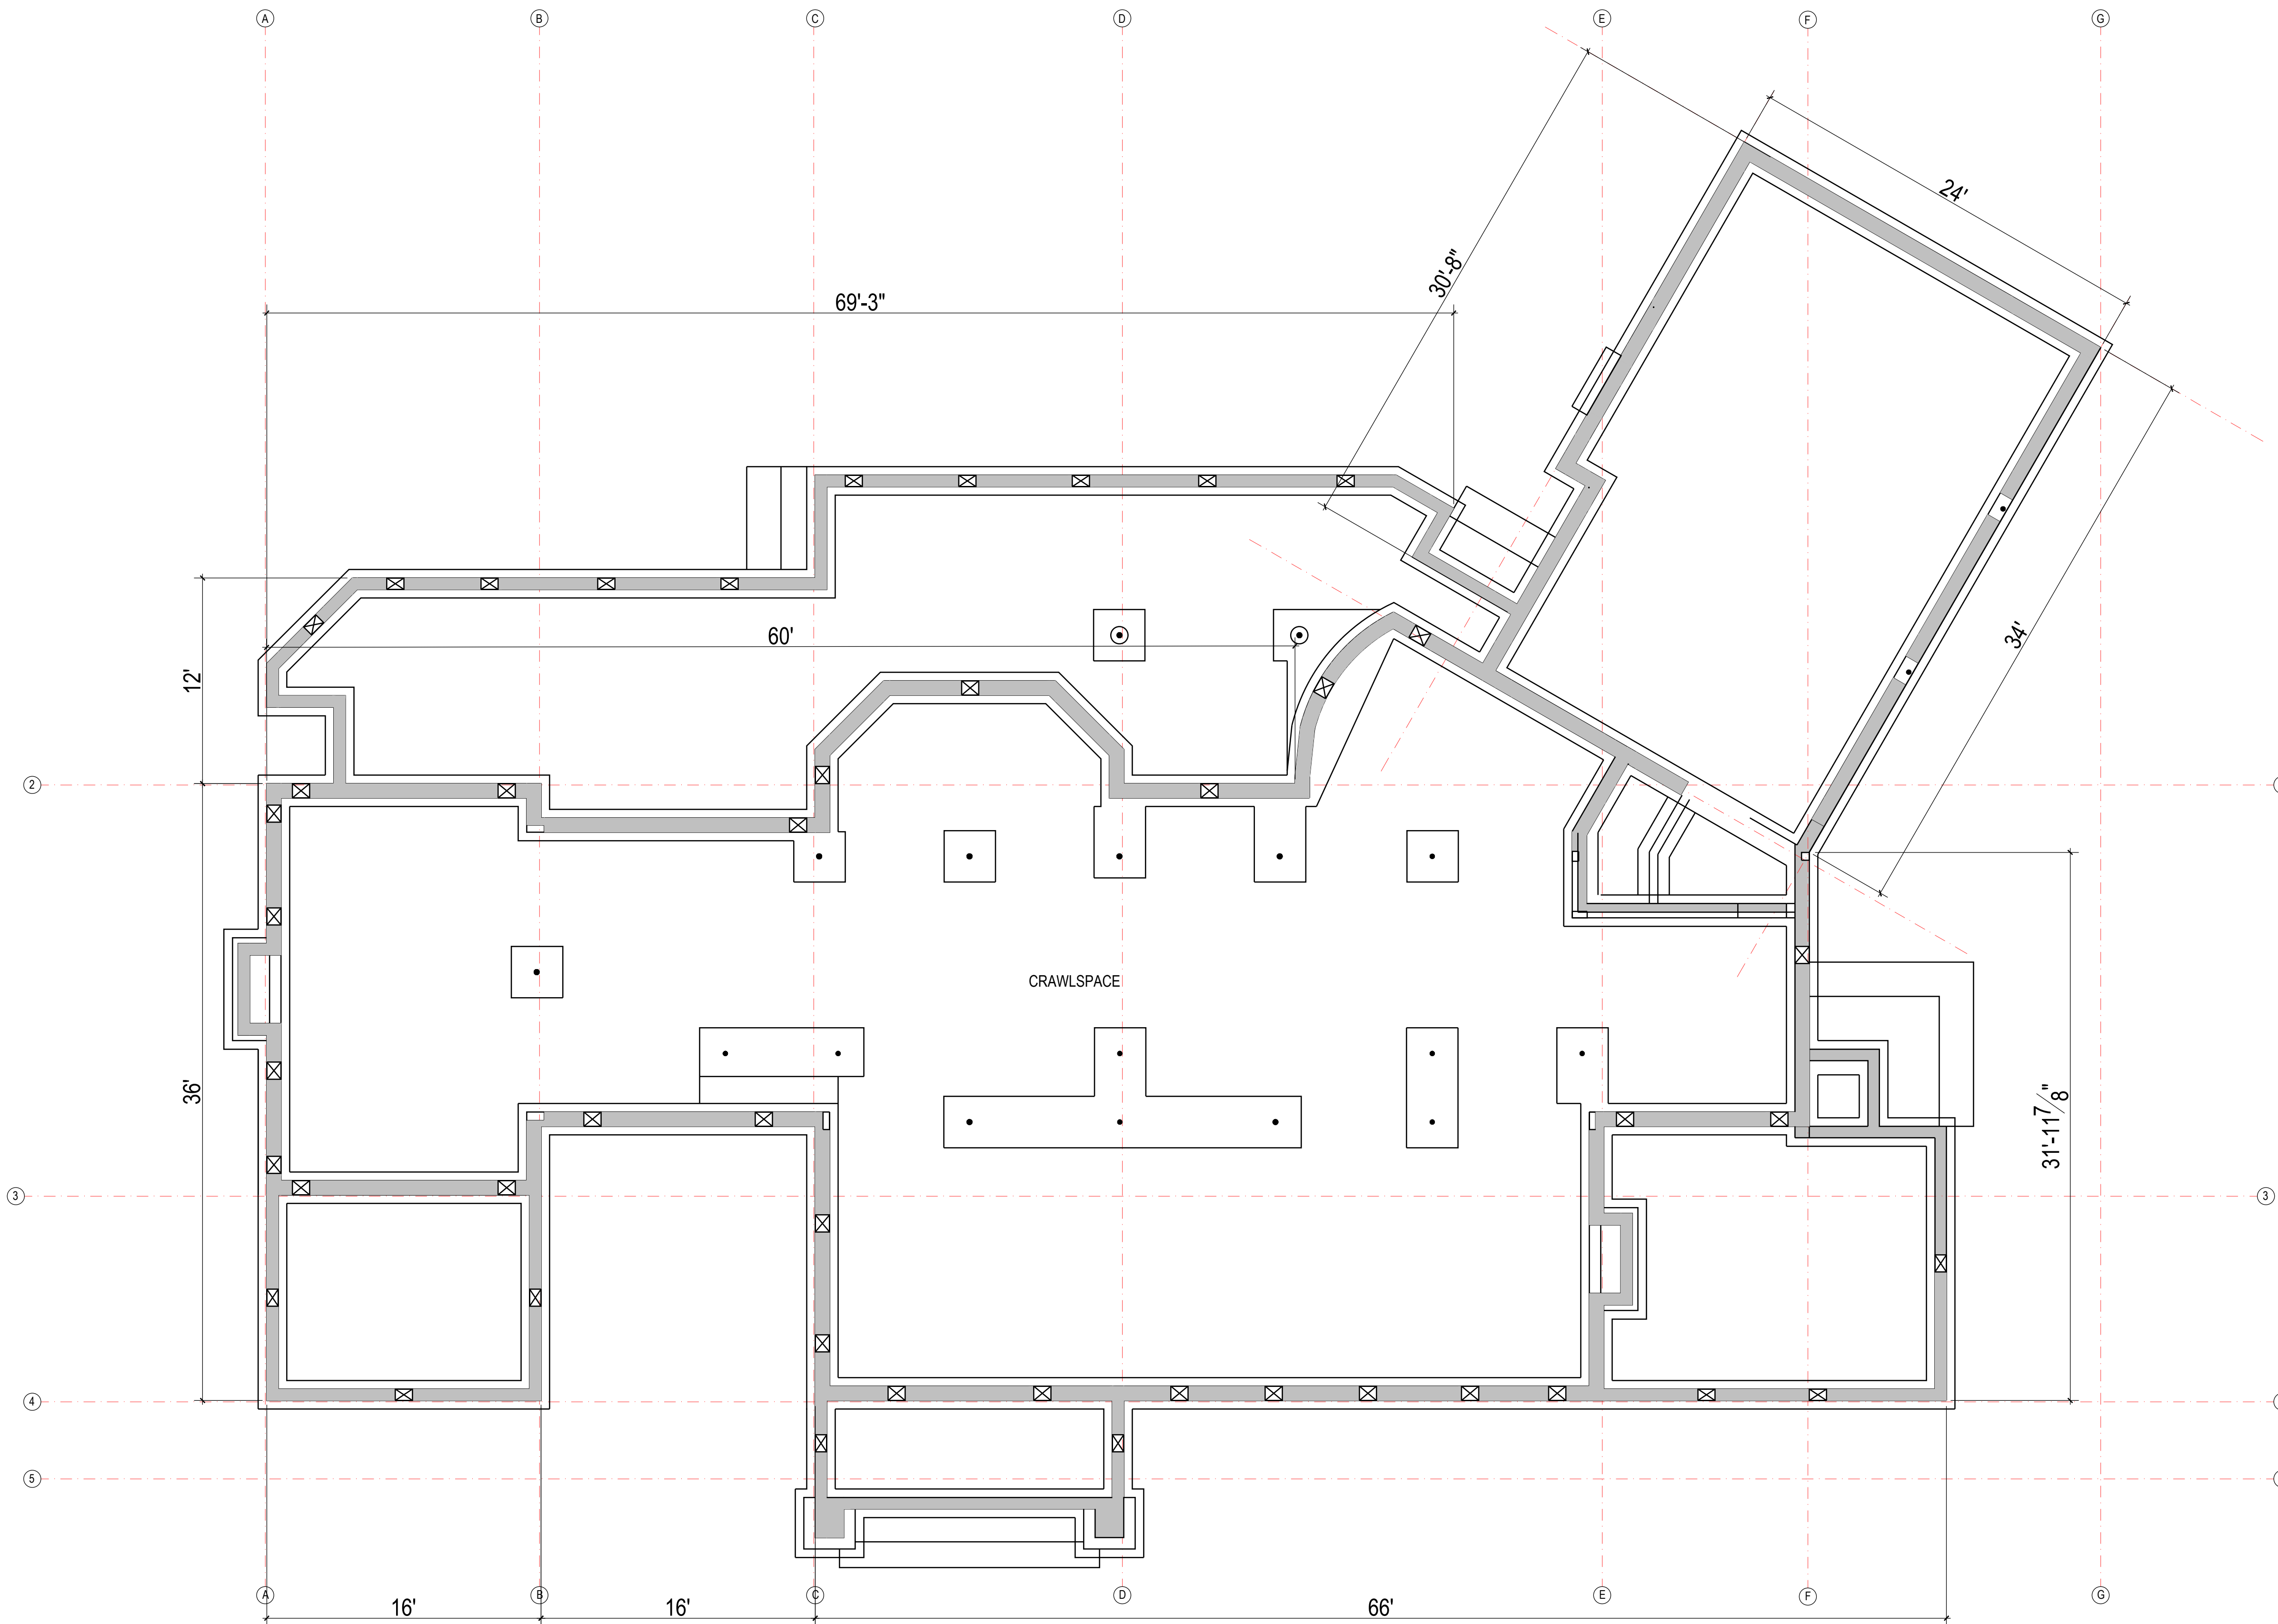

- PLAN WALL LEGEND
- Proposed Stud Walls
 - Existing Walls to Remain
 - Existing Walls to be Removed
 - Proposed Concrete Walls
 - Points of Egress to Exterior


REVISION DATE:
2022 03 10 ZBA Set

NOT FOR CONSTRUCTION

Salemi Residence
260 Ocean Ave
Marblehead, MA

Basement Floor Plan

NOTE: ORIGINAL DRAWING SET TO 24X36 FULL SCALE PAGE NO.

 





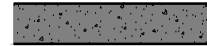


T U C K E R
Architecture & Landscape

59 Atlantic Avenue, Marblehead, MA
www.TuckerArch.com
(781) 631-3546

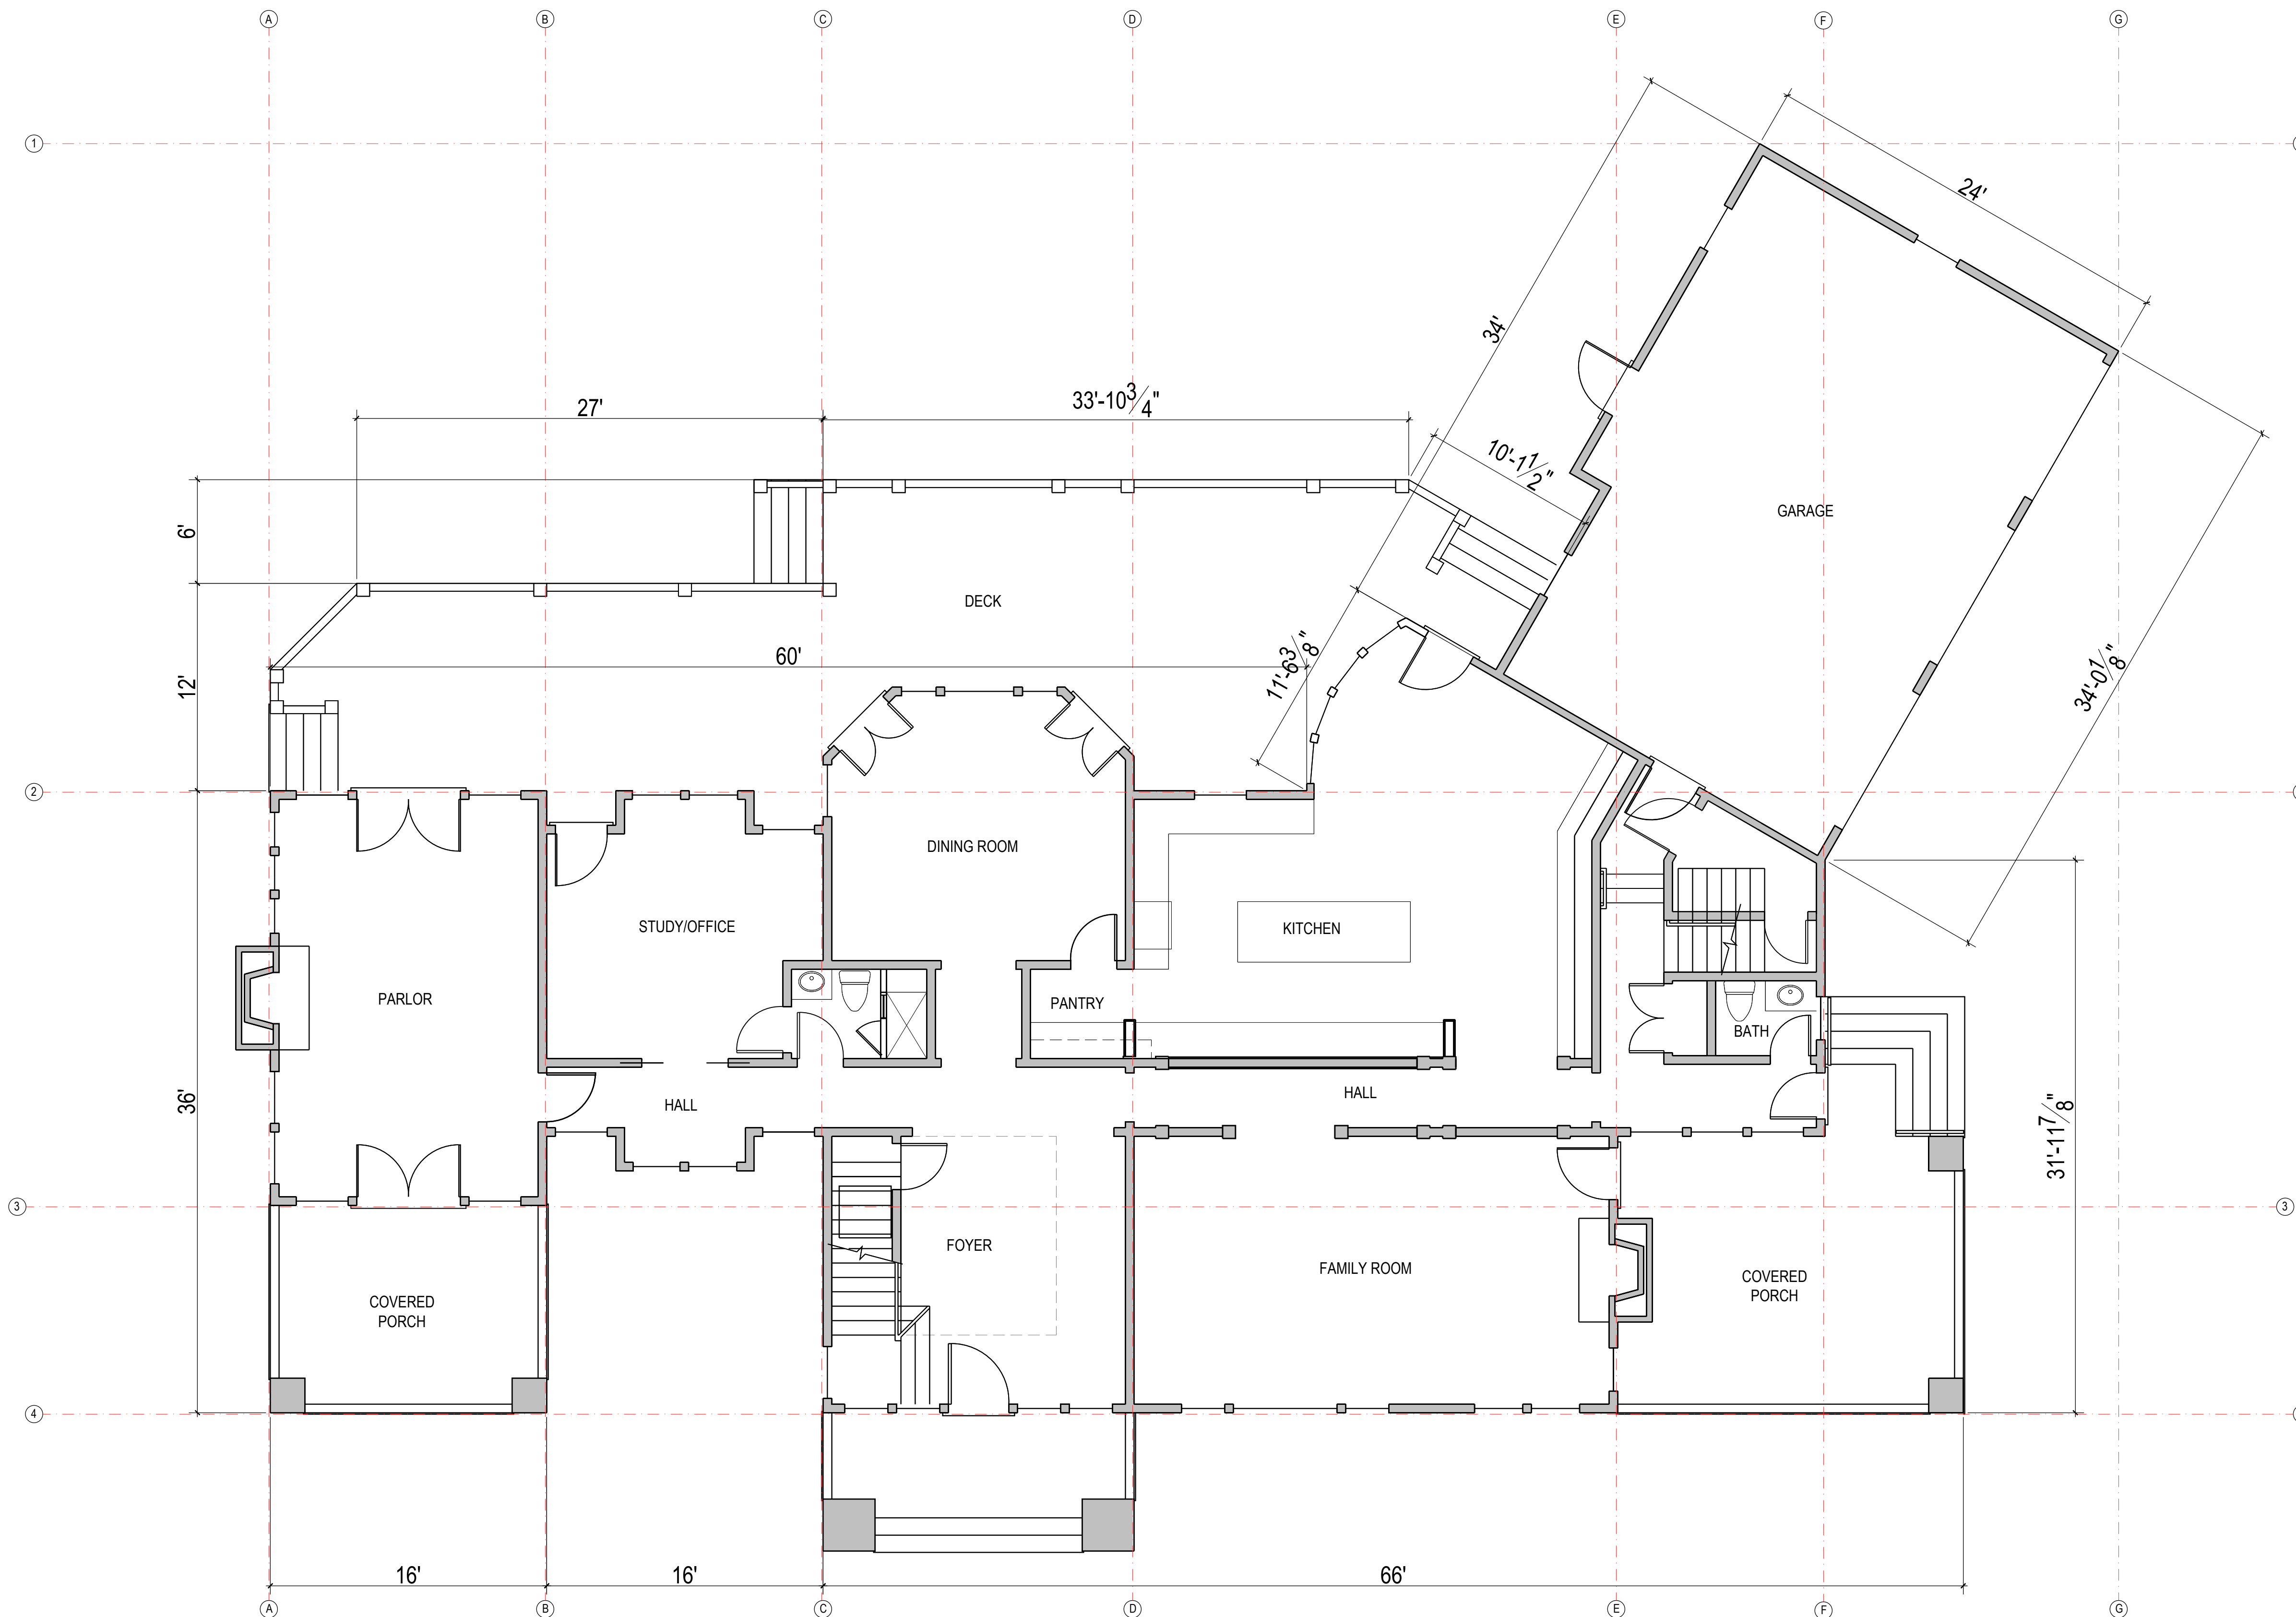Tucker Architecture and Landscape LLC



- PLAN WALL LEGEND**
-  Proposed Stud Walls
 -  Existing Walls to Remain
 -  Existing Walls to be Removed
 -  Proposed Concrete Walls

REVISION DATE:
2022 03 10 ZBA Set

NOT FOR CONSTRUCTION

Salemi Residence
260 Ocean Ave
Marblehead, MA

Existing First Floor Plan

NOTE: ORIGINAL DRAWING SET TO 24X36 FULL SCALE

0 1' 2' 3'


PAGE NO. **x2**








T U C K E R
Architecture & Landscape

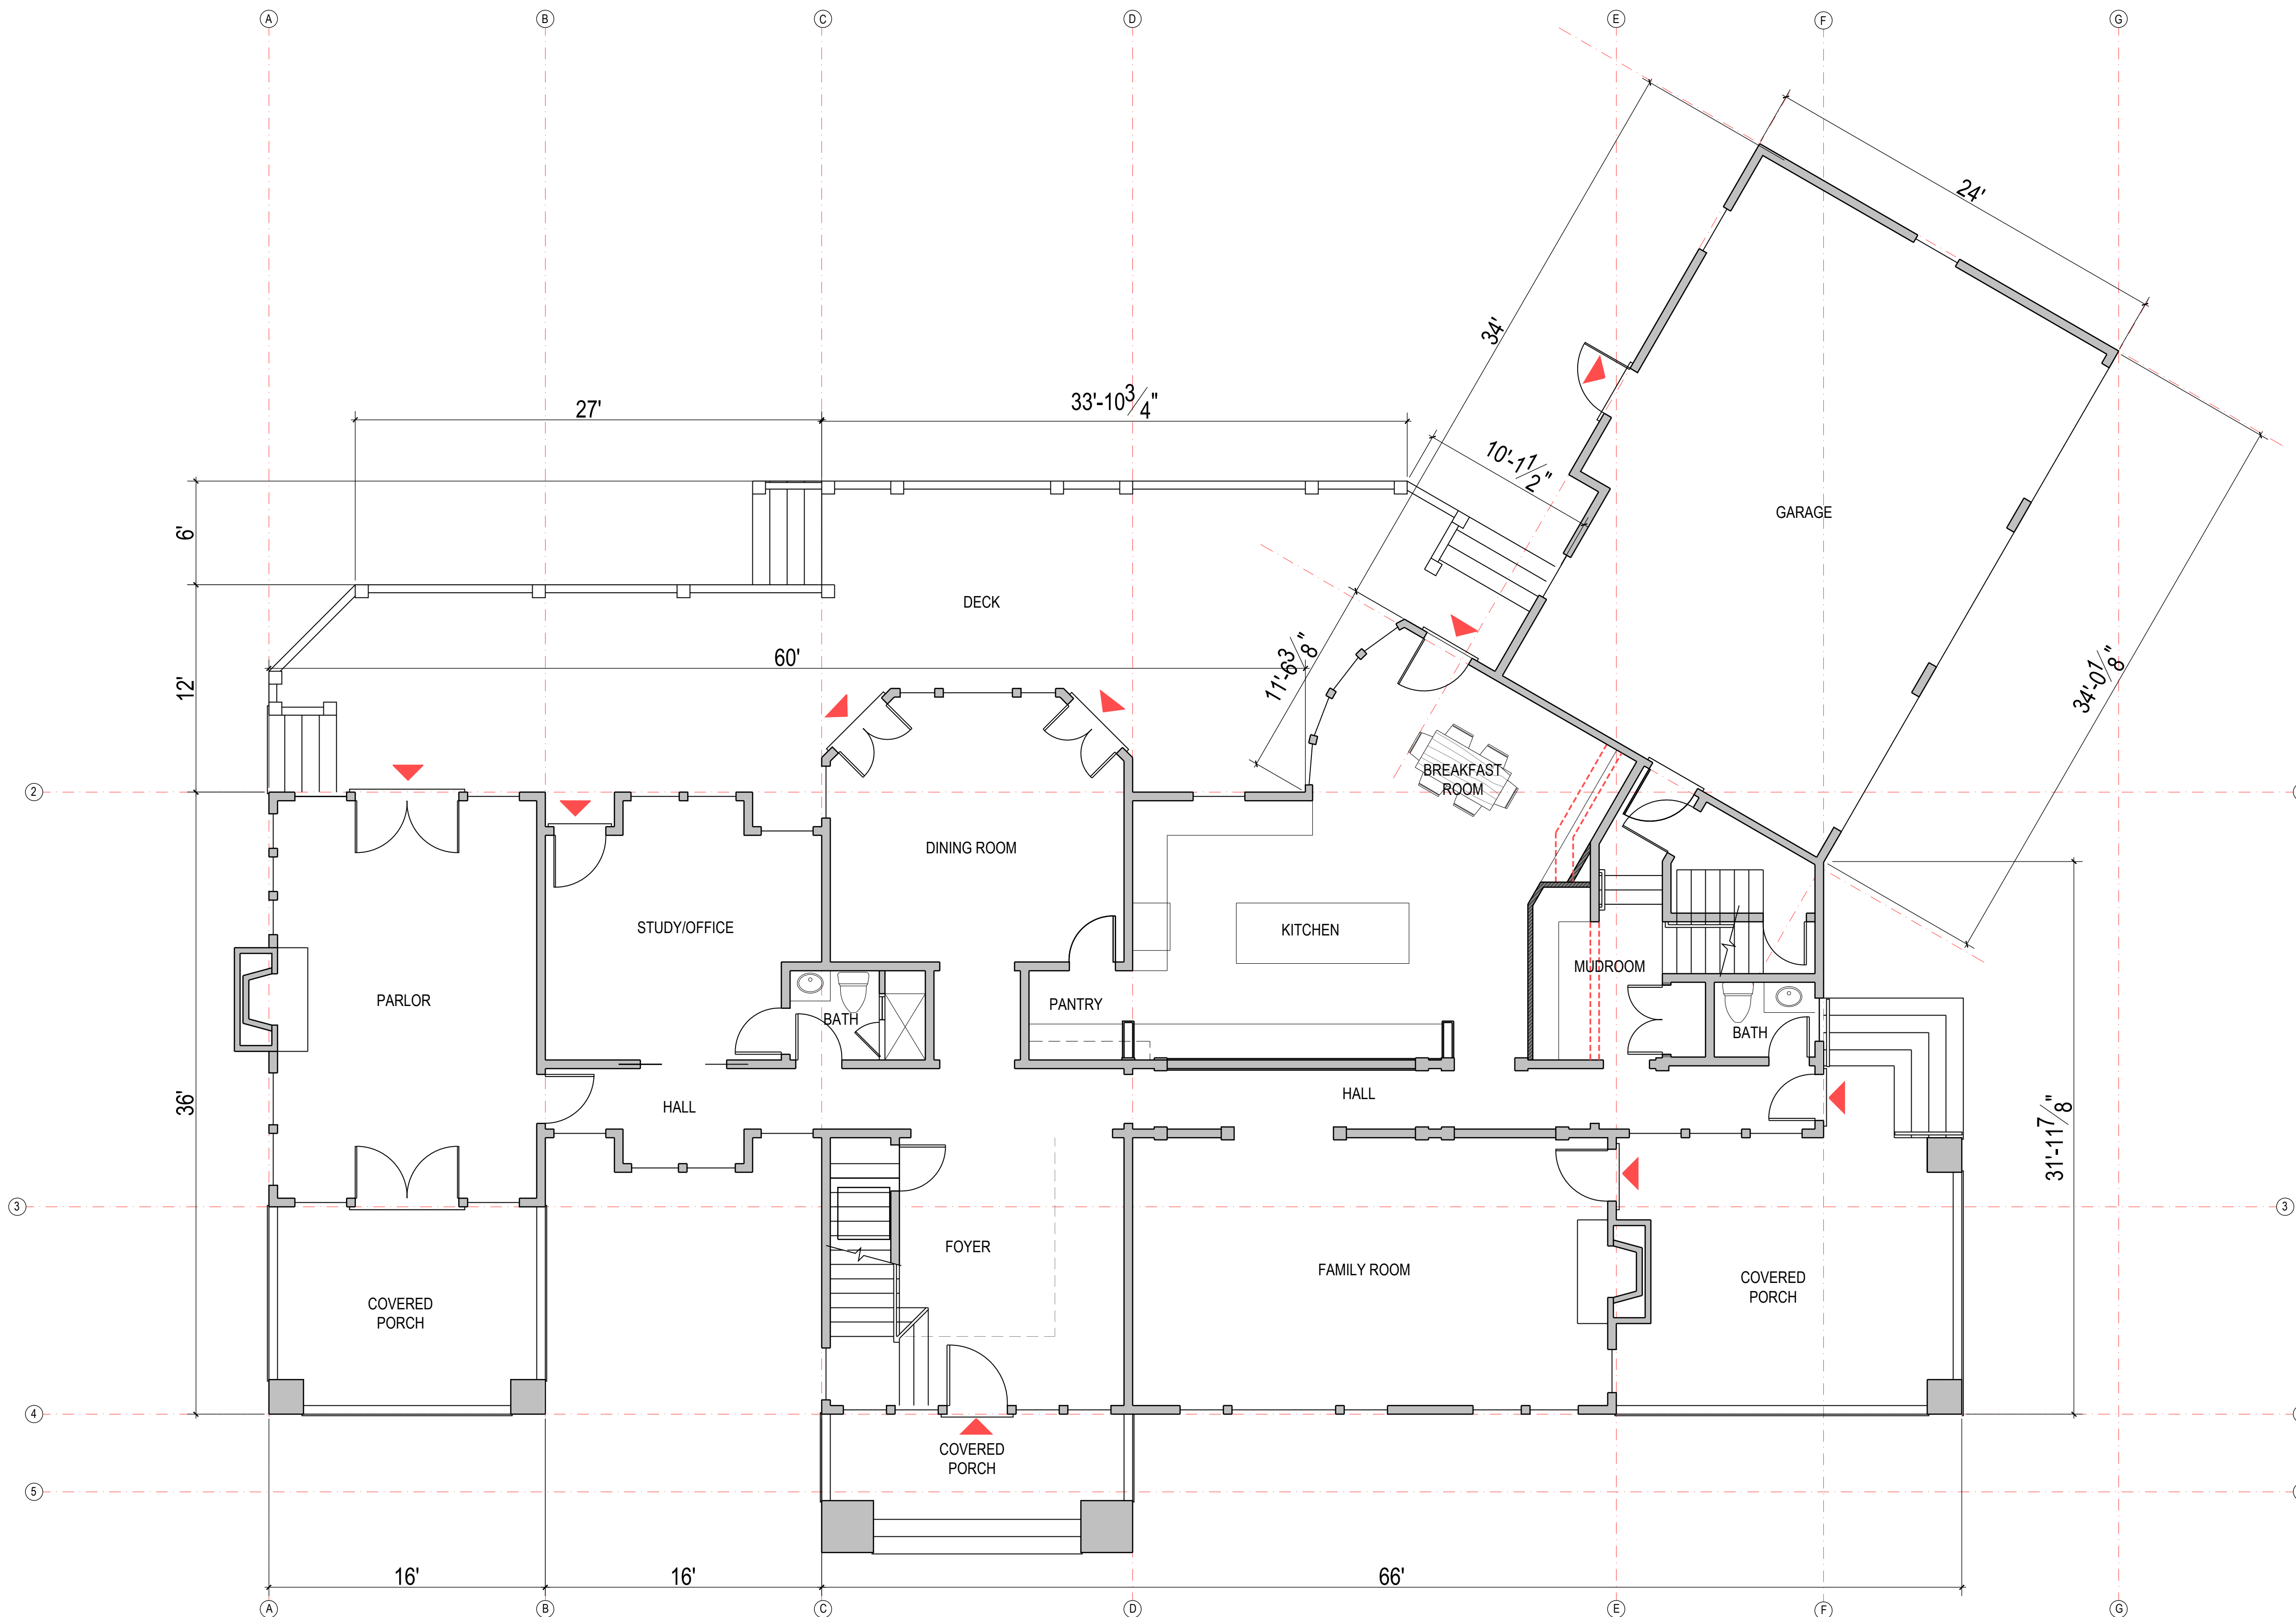59 Atlantic Avenue, Marblehead, MA
www.TuckerArch.com
(781) 631-3546

Tucker Architecture and Landscape LLC



- PLAN WALL LEGEND**
-  Proposed Stud Walls
 -  Existing Walls to Remain
 -  Existing Walls to be Removed
 -  Proposed Concrete Walls
 -  Points of Egress to Exterior


REVISION DATE:
2022 03 10 ZBA Set

NOT FOR CONSTRUCTION

Salemi Residence
260 Ocean Ave
Marblehead, MA

Proposed First Floor Plan

NOTE: ORIGINAL DRAWING SET TO 24X36 FULL SCALE




PAGE NO. **2**



TUCKER
Architecture & Landscape

59 Atlantic Avenue, Marblehead, MA
www.TuckerArch.com
(781) 631-3546

Tucker Architecture and Landscape LLC

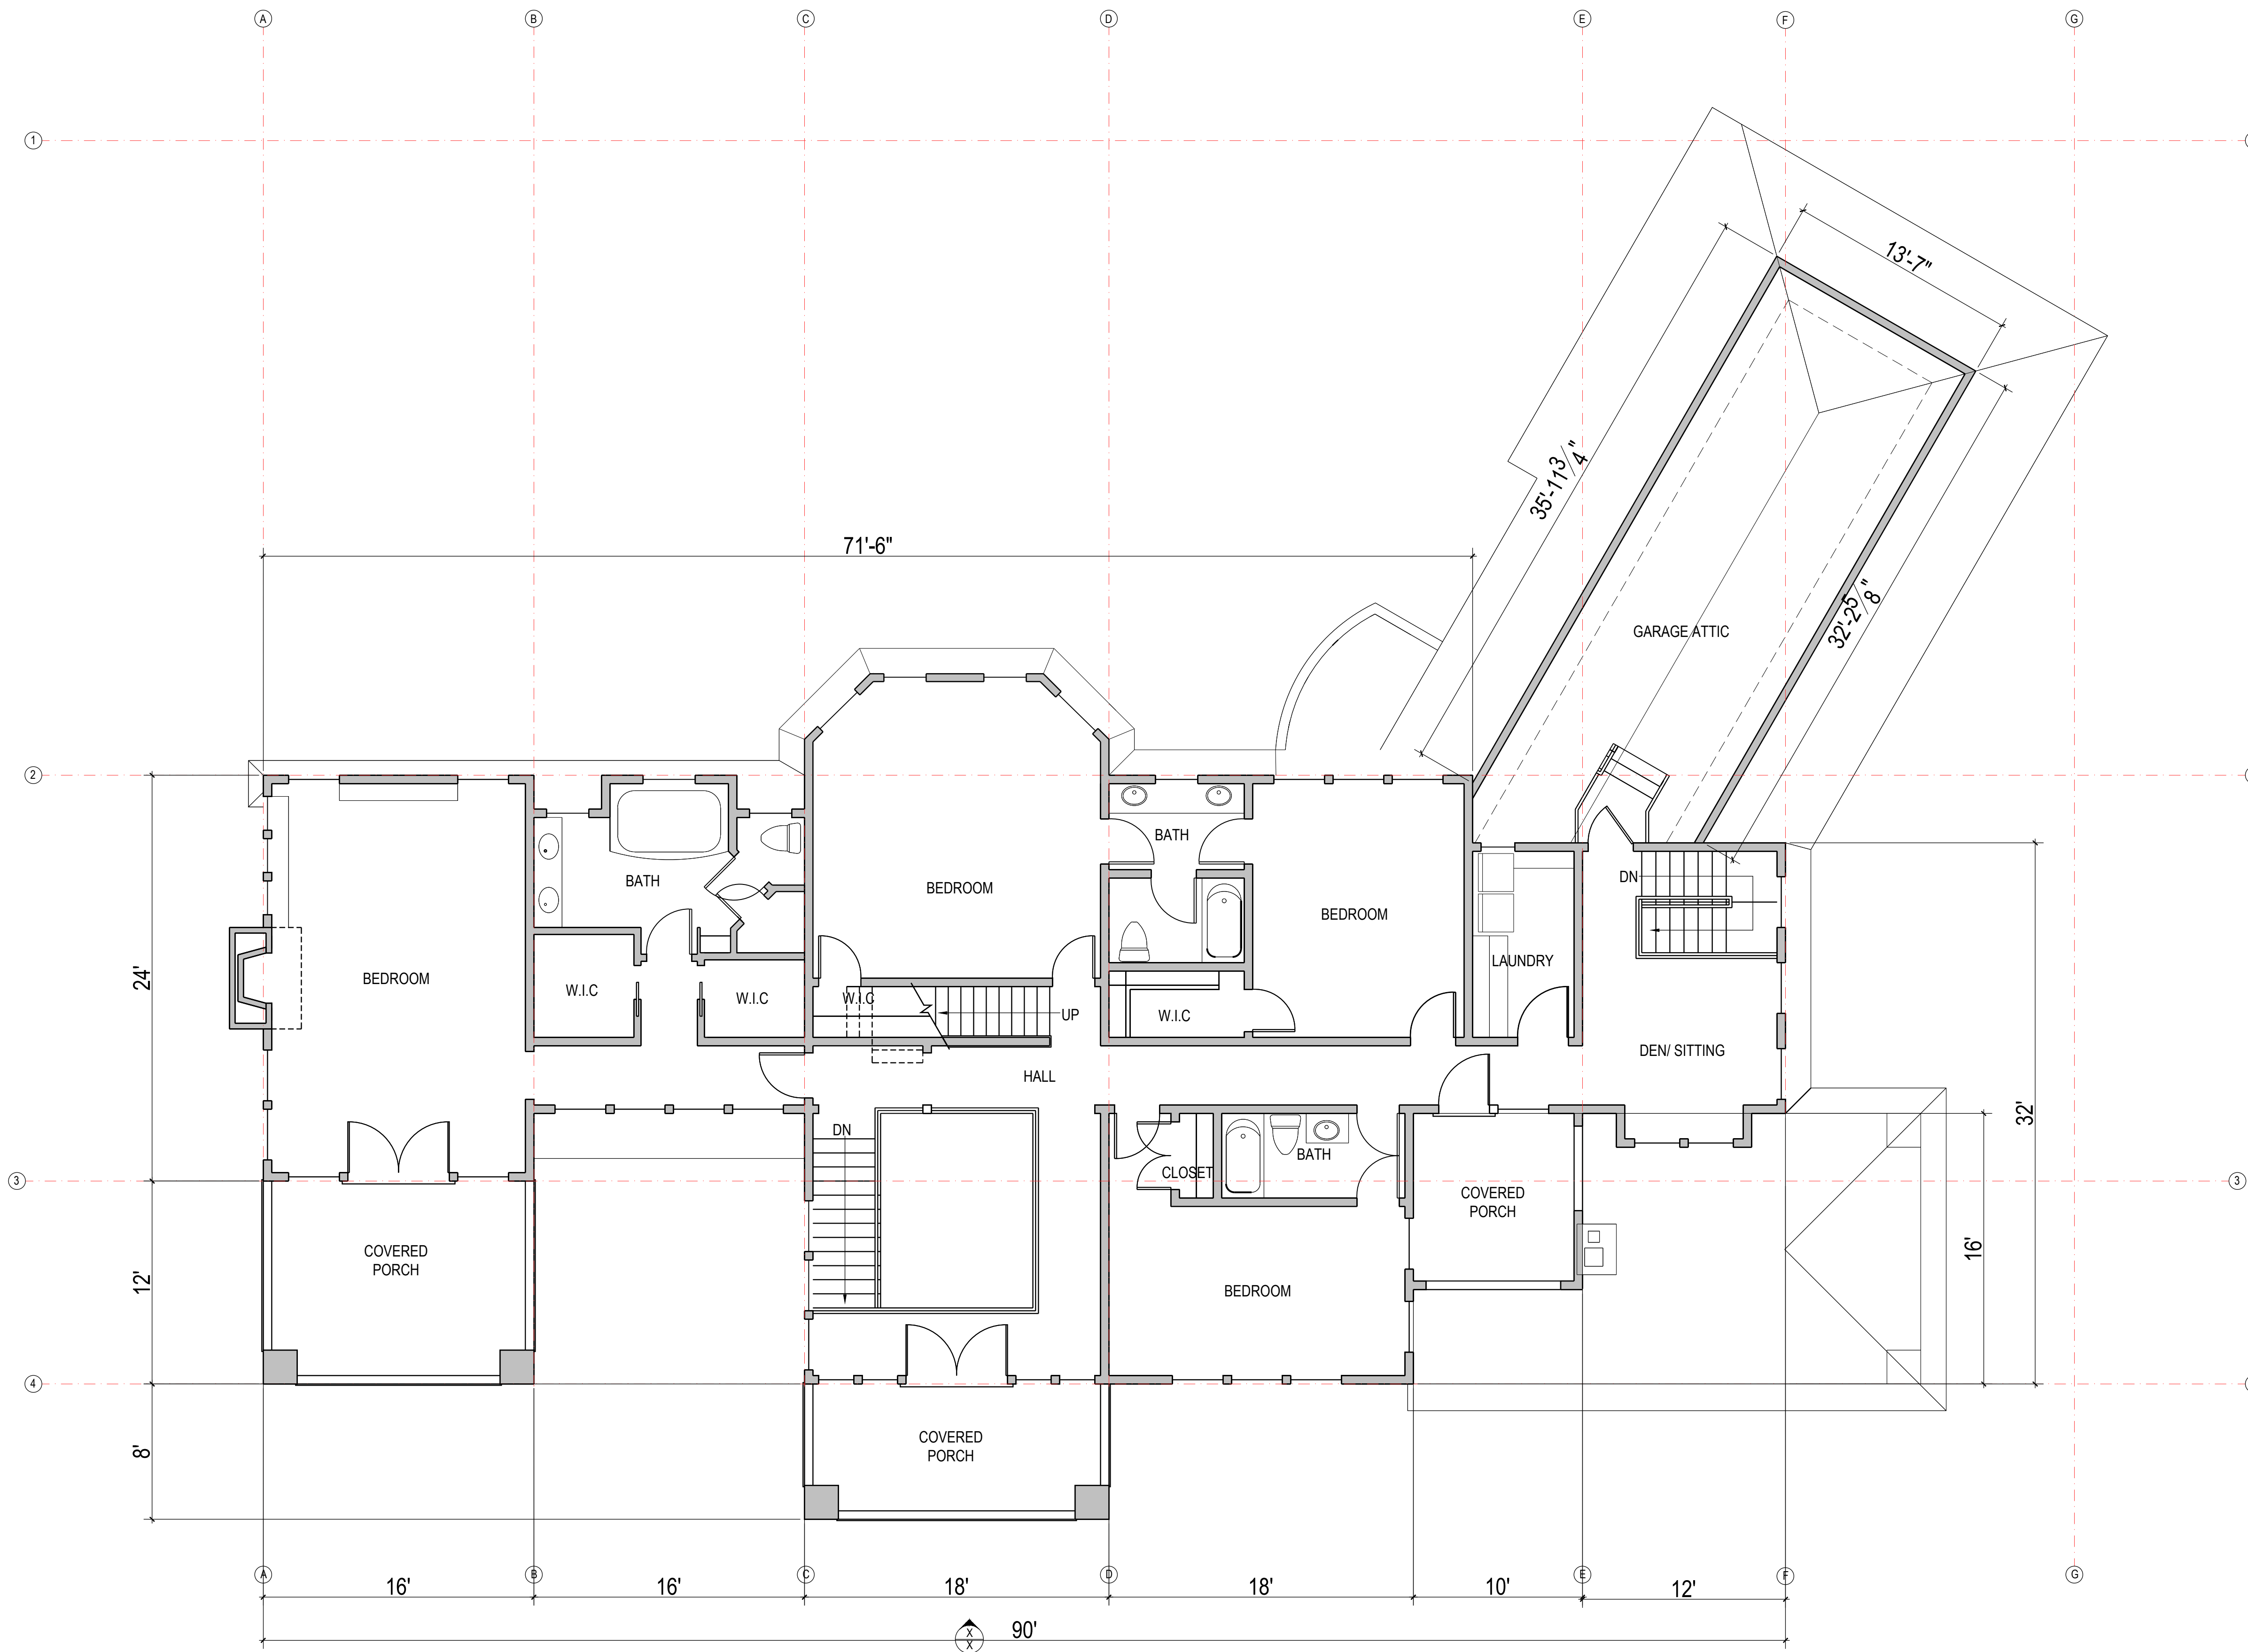

- PLAN WALL LEGEND**
- Proposed Stud Walls
 - Existing Walls to Remain
 - Existing Walls to be Removed
 - Proposed Concrete Walls
 - Points of Egress to Exterior

REVISION DATE:
2022 03 10 ZBA Set

NOT FOR CONSTRUCTION

Salemi Residence
260 Ocean Ave
Marblehead, MA

Existing Second Floor Plan

NOTE: ORIGINAL DRAWING SET TO 24X36 FULL SCALE

0 1' 2' 3'


PAGE NO. **x3**



TUCKER
Architecture & Landscape

59 Atlantic Avenue, Marblehead, MA
www.TuckerArch.com
(781) 631-3546

Tucker Architecture and Landscape LLC

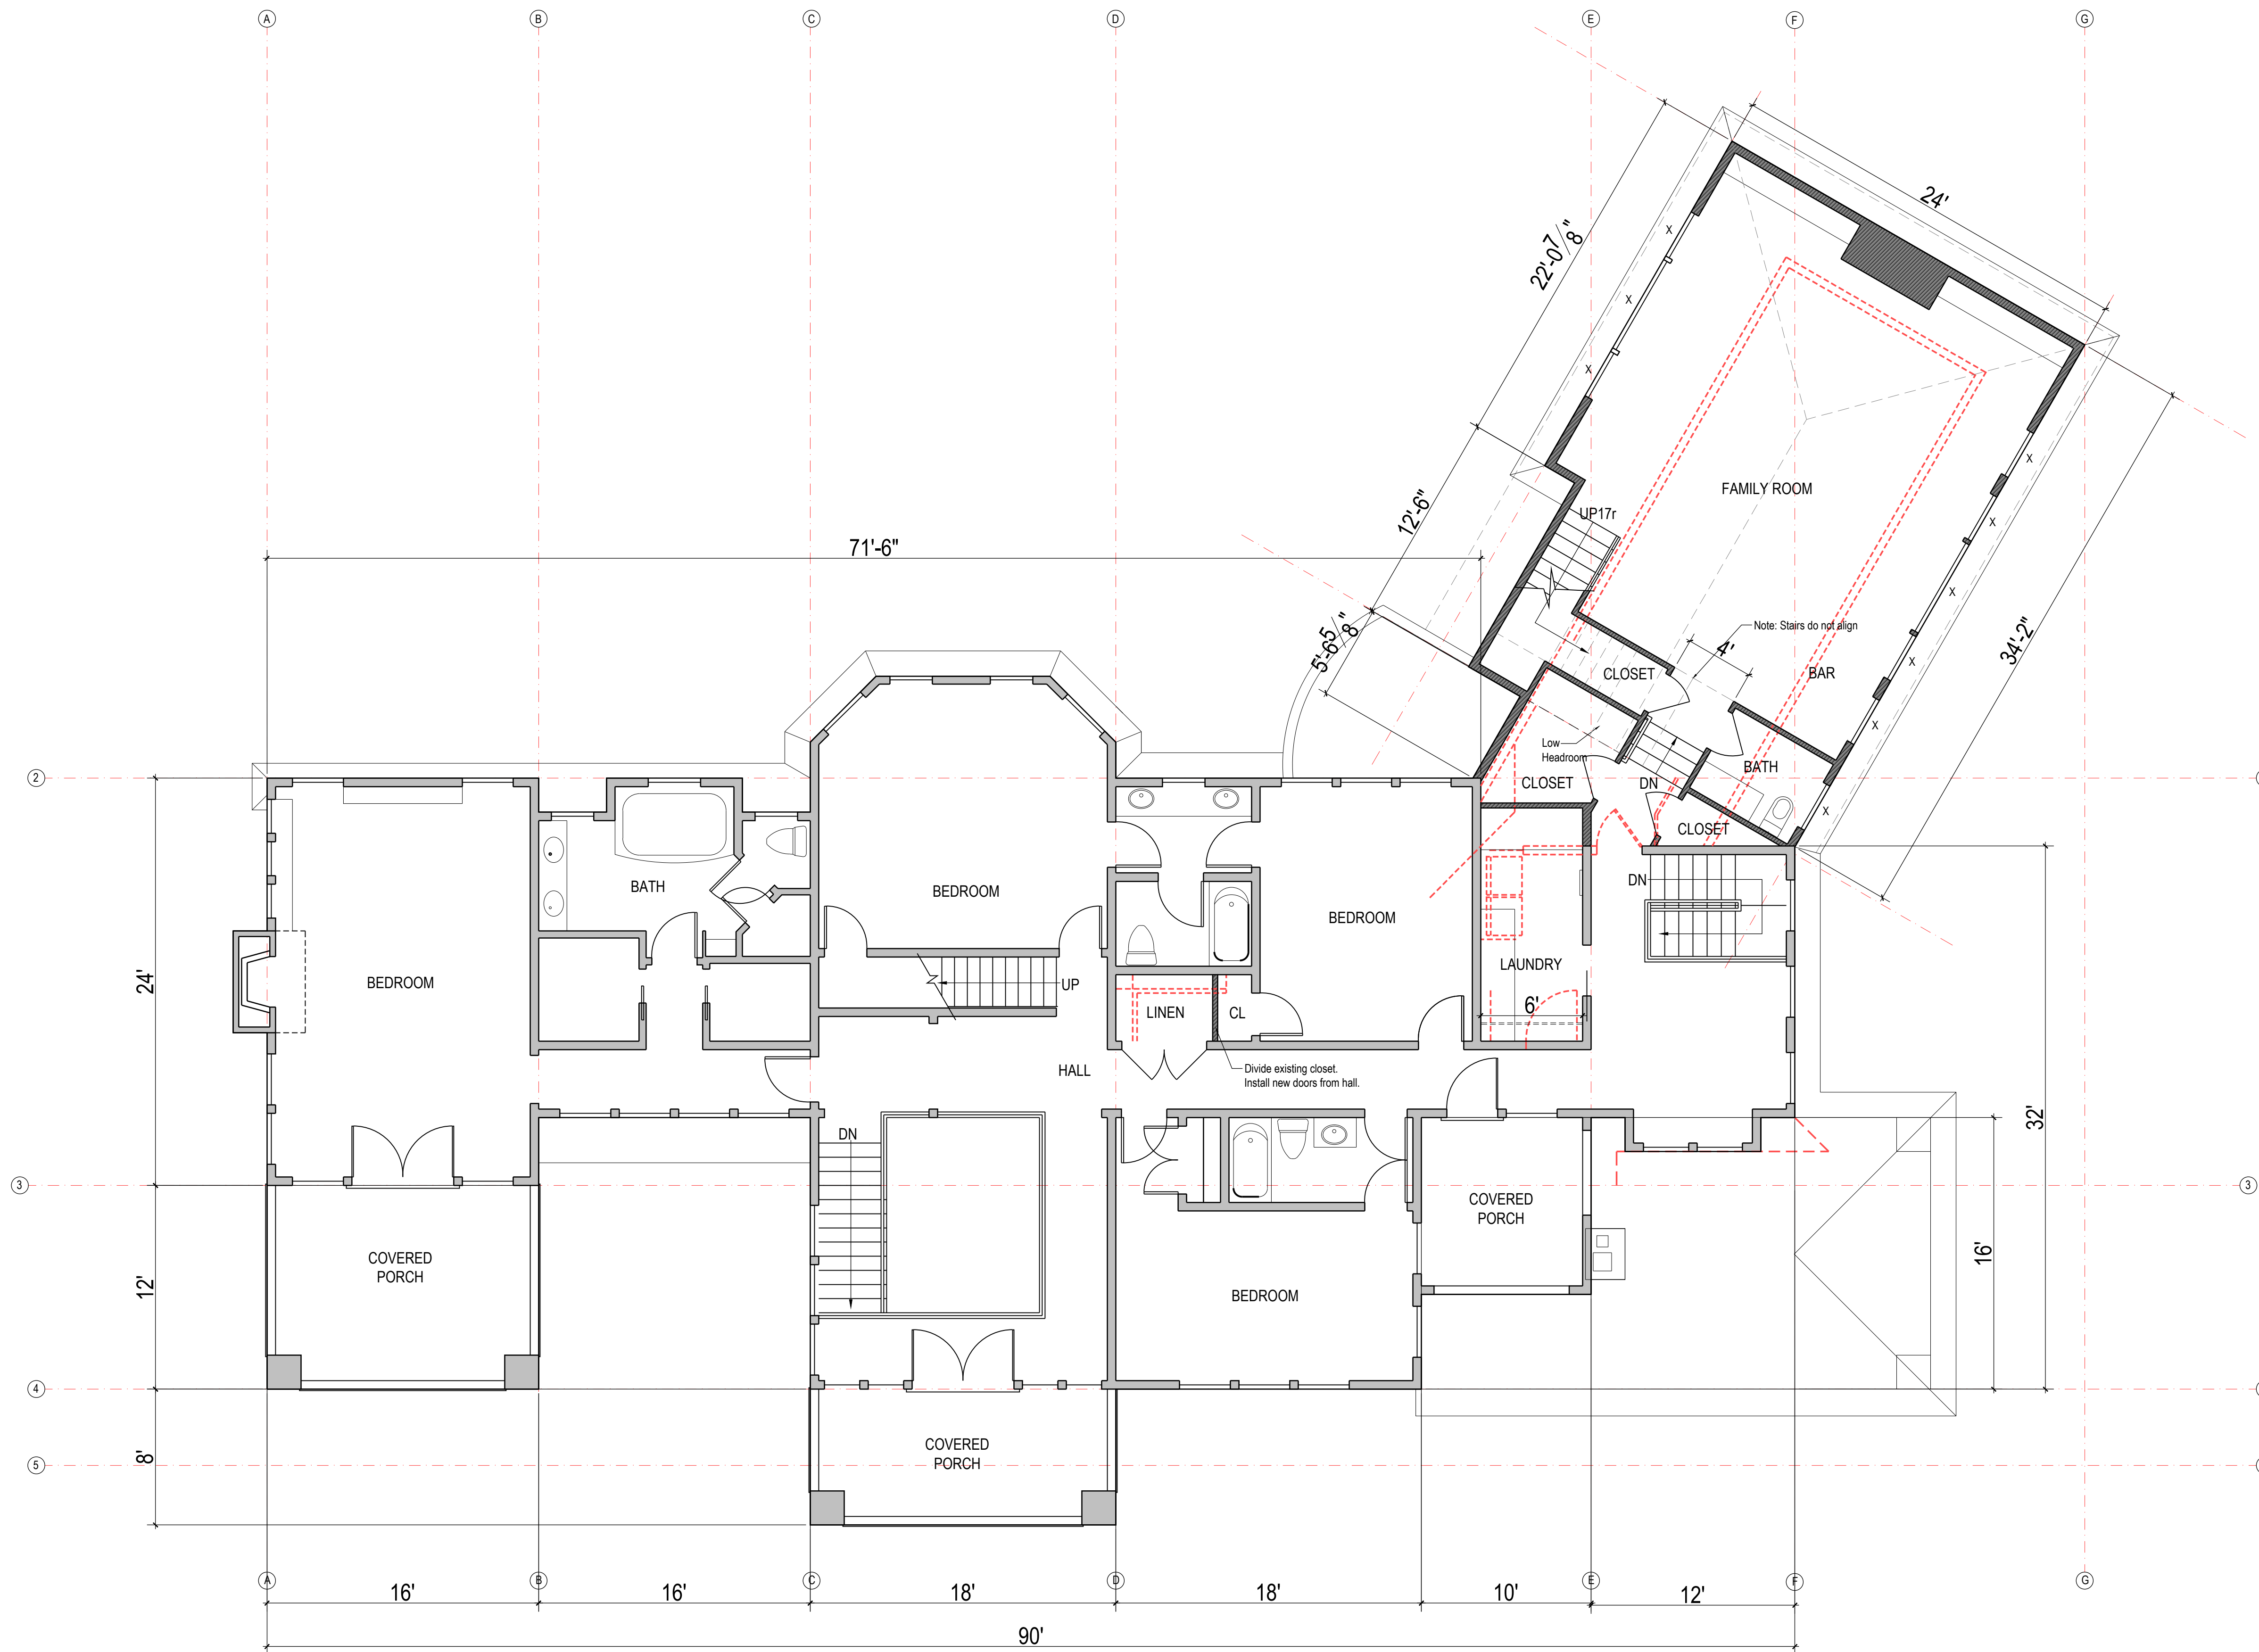

- PLAN WALL LEGEND
- Proposed Stud Walls
 - Existing Walls to Remain
 - Existing Walls to be Removed
 - Proposed Concrete Walls

REVISION DATE:
2022 03 10 ZBA Set

NOT FOR CONSTRUCTION

Salemi Residence
260 Ocean Ave
Marblehead, MA

Proposed Second Floor Plan

NOTE: ORIGINAL DRAWING SET TO 24X36 FULL SCALE

SCALE: 3/32"=1'-0" (@ 11x17)


PAGE NO.
3



TUCKER
Architecture & Landscape

59 Atlantic Avenue, Marblehead, MA
www.TuckerArch.com
(781) 631-3546

Tucker Architecture and Landscape LLC

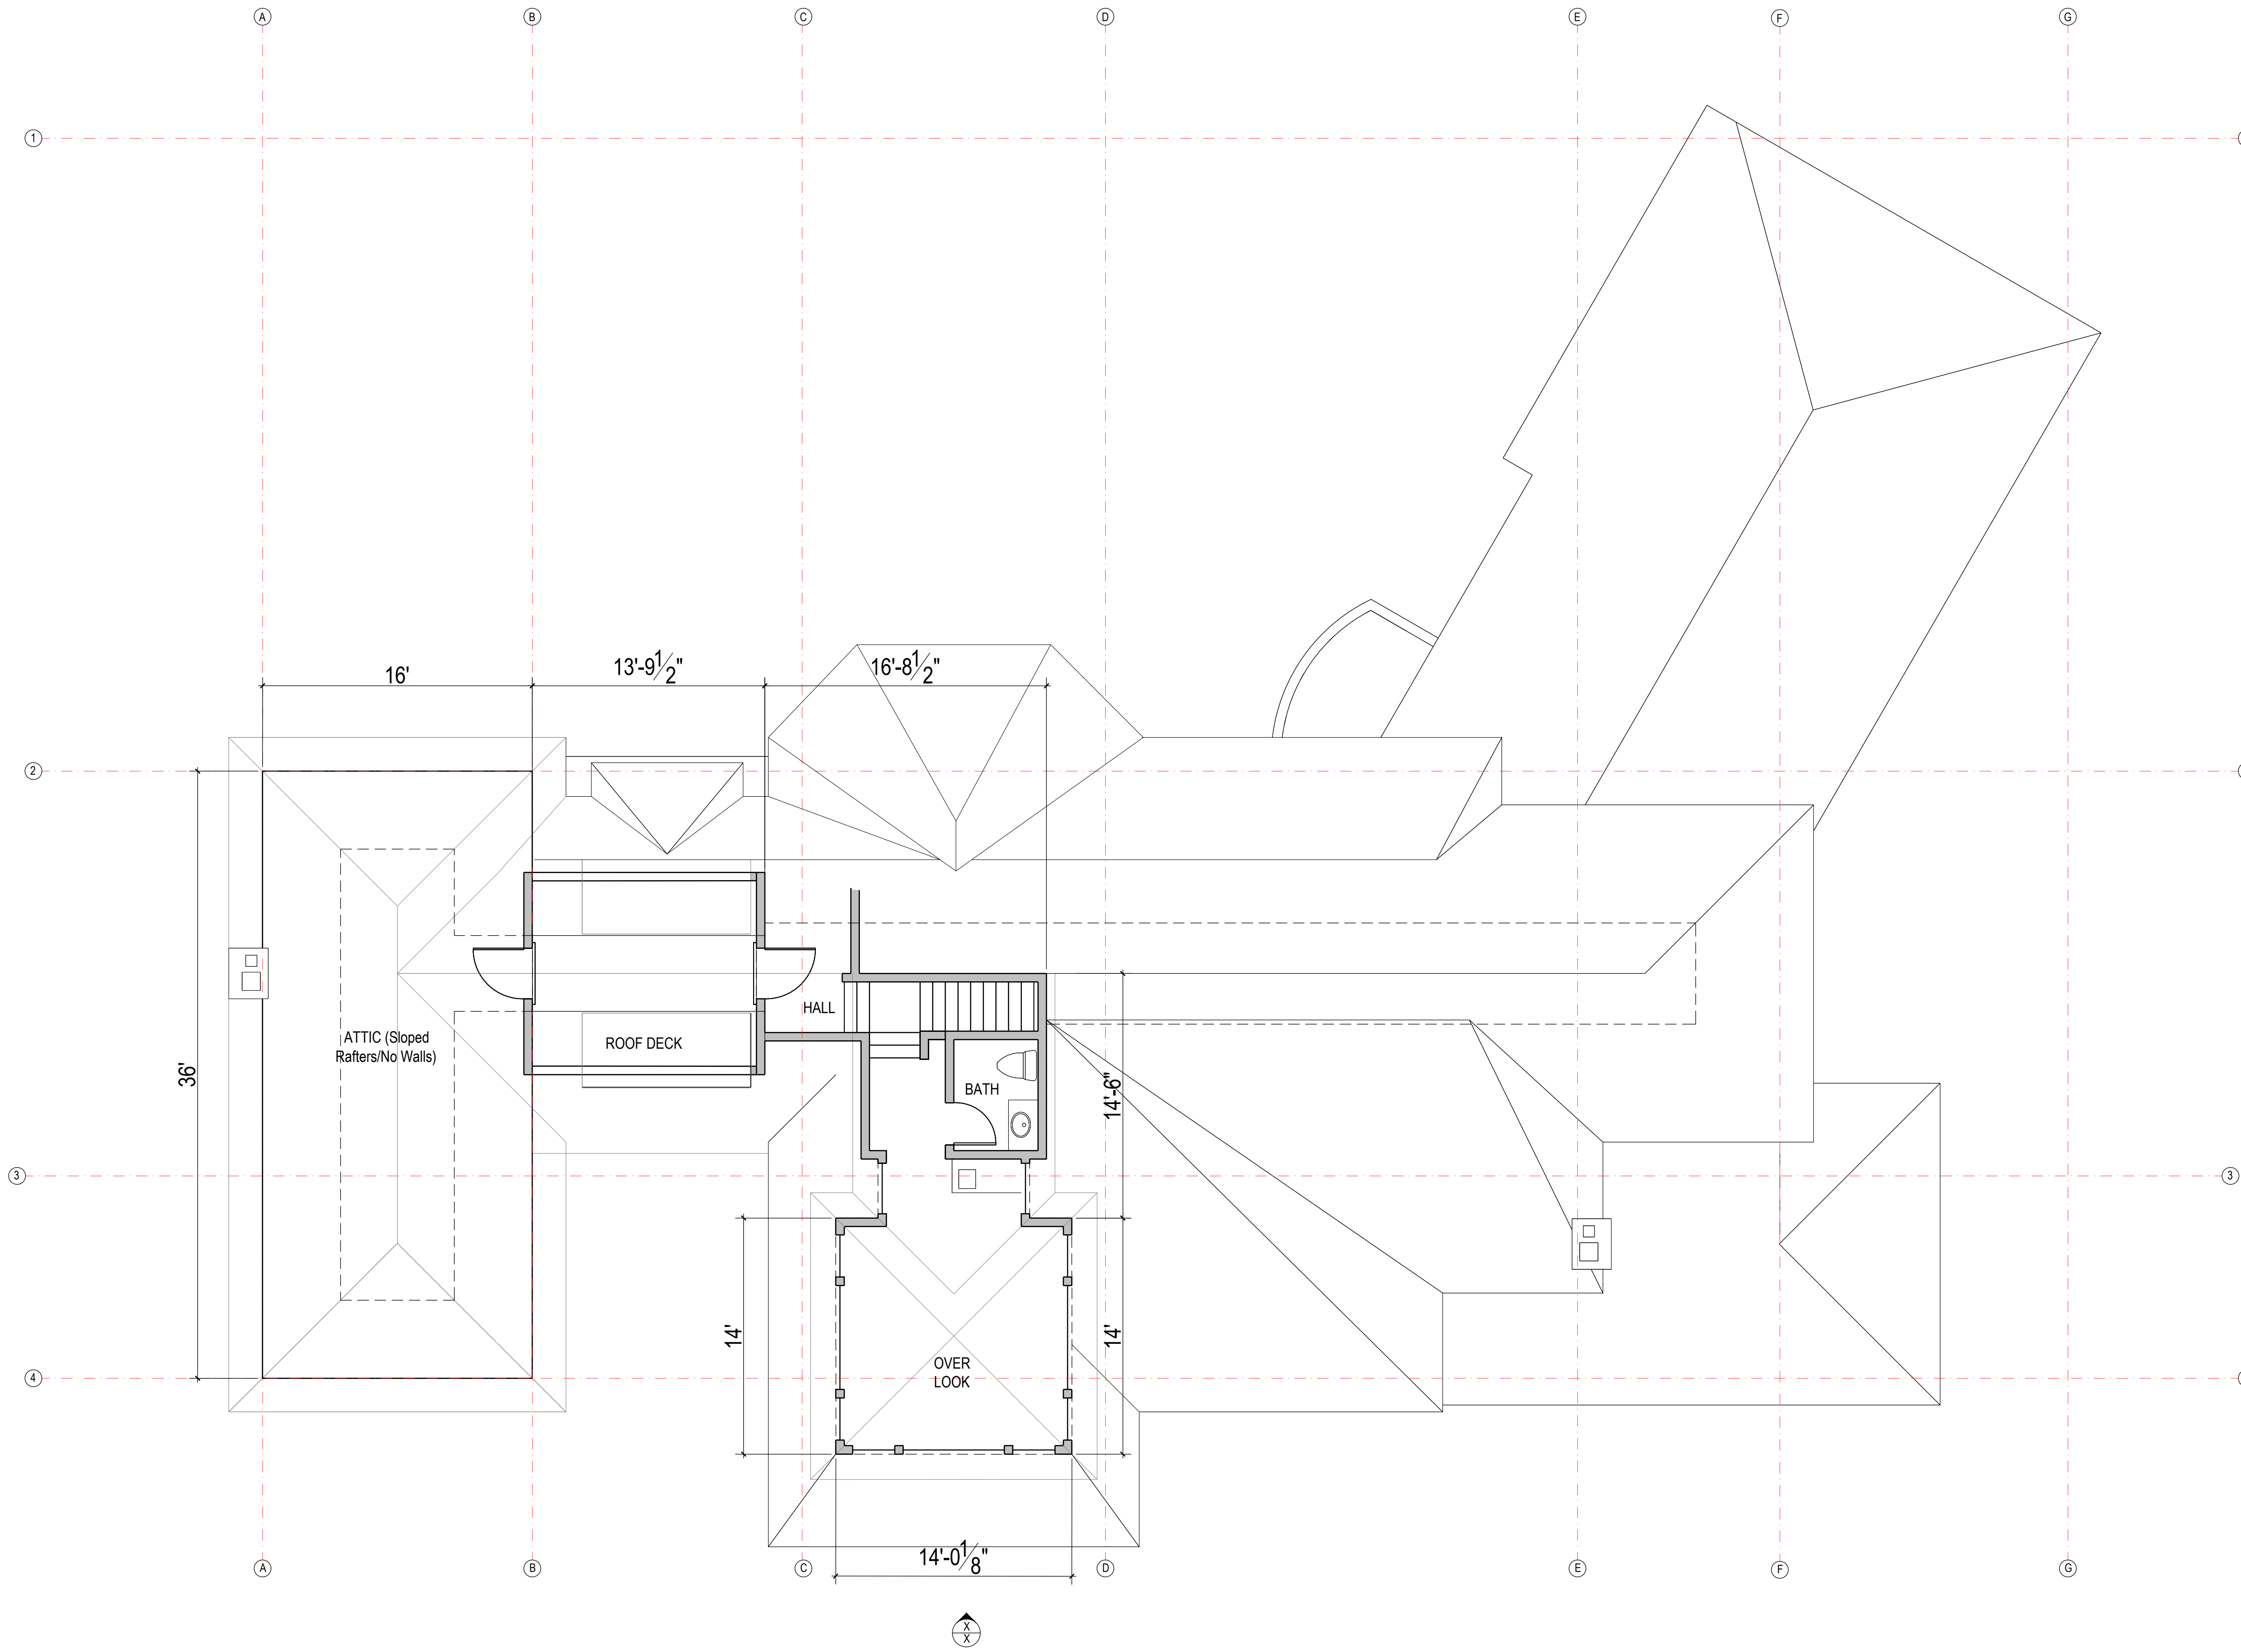

- PLAN WALL LEGEND
- Proposed Stud Walls
 - Existing Walls to Remain
 - Existing Walls to be Removed
 - Proposed Concrete Walls
 - Points of Egress to Exterior

REVISION DATE:
2022 03 10 ZBA Set

NOT FOR CONSTRUCTION

Salemi Residence
260 Ocean Ave
Marblehead, MA

Existing Third Level Plan

NOTE: ORIGINAL DRAWING SET TO 24X36 FULL SCALE

0 1' 2' 3'


PAGE NO. **x4**



TUCKER
Architecture & Landscape

59 Atlantic Avenue, Marblehead, MA
www.TuckerArch.com
(781) 631-3546

Tucker Architecture and Landscape LLC

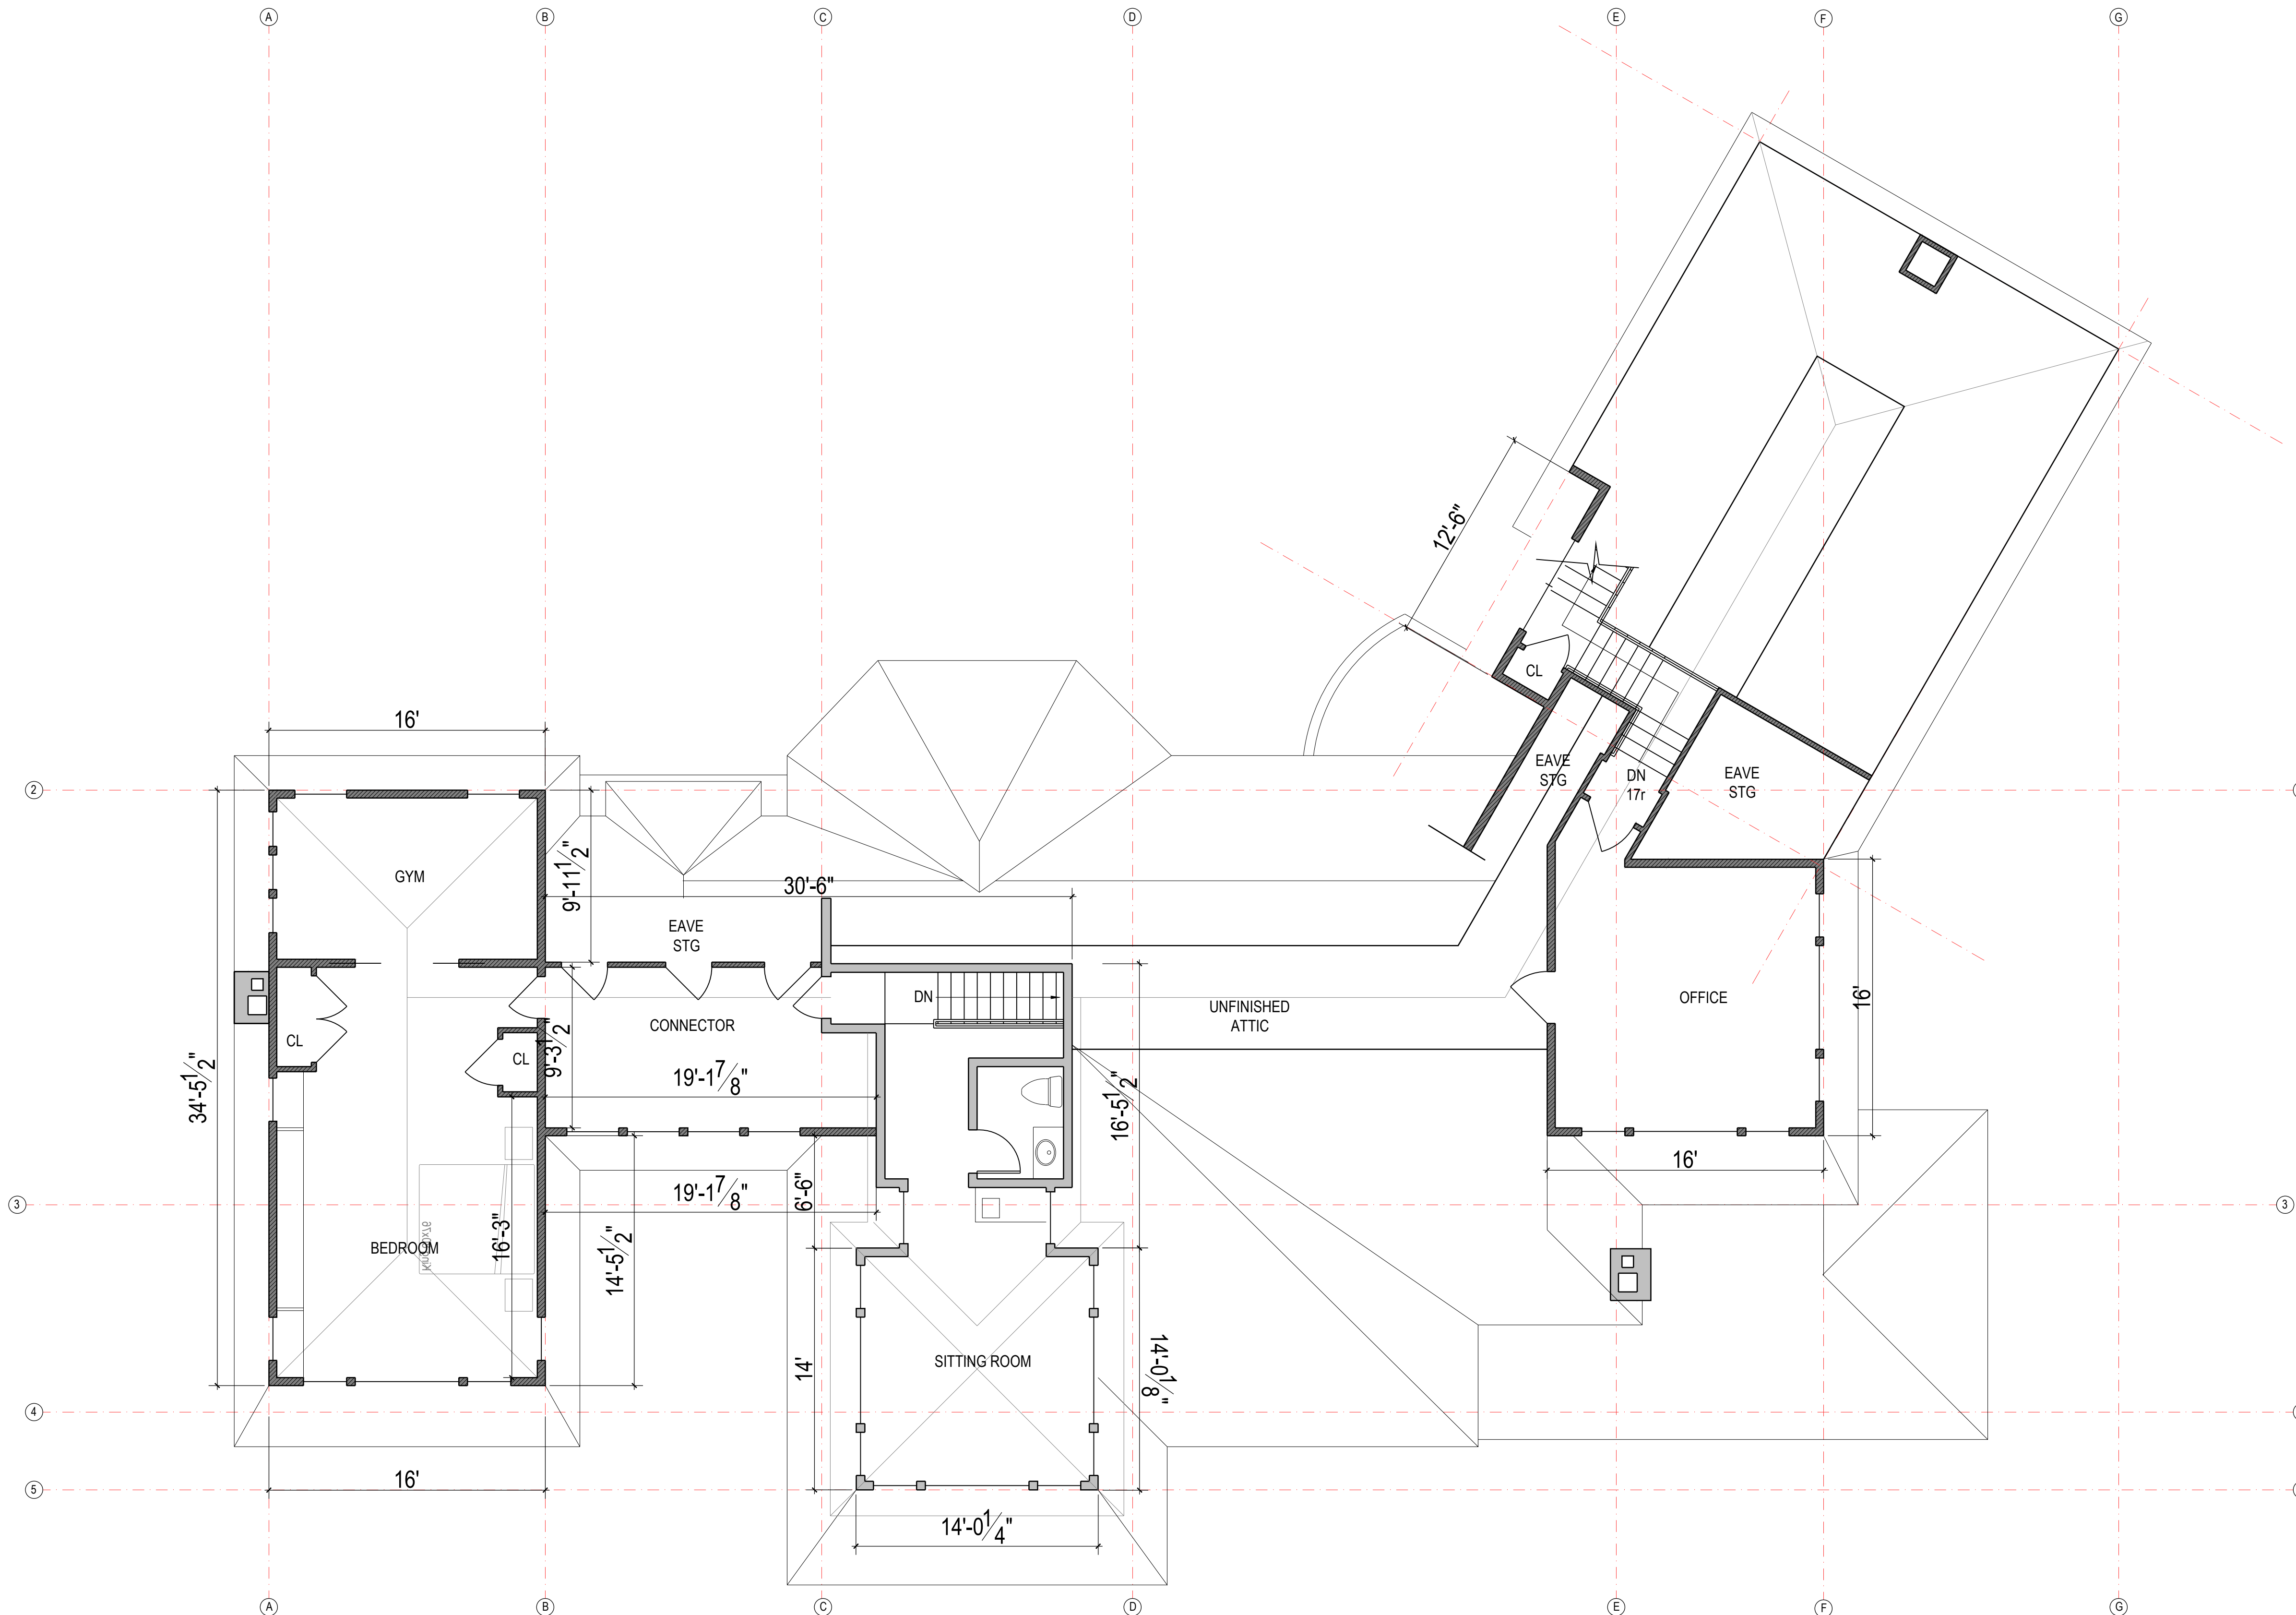

PLAN WALL LEGEND

- Proposed Stud Walls
- Existing Walls to Remain
- Existing Walls to be Removed
- Proposed Concrete Walls
- Points of Egress to Exterior

REVISION DATE:
2022 03 10 ZBA Set

NOT FOR CONSTRUCTION

Salemi Residence
260 Ocean Ave
Marblehead, MA
**Proposed Third Level
Floor Plan**

NOTE: ORIGINAL DRAWING SET TO 24X36 FULL SCALE


PAGE NO.
4



T U C K E R
Architecture & Landscape

59 Atlantic Avenue, Marblehead, MA
www.TuckerArch.com
(781) 631-3546

Tucker Architecture and Landscape LLC

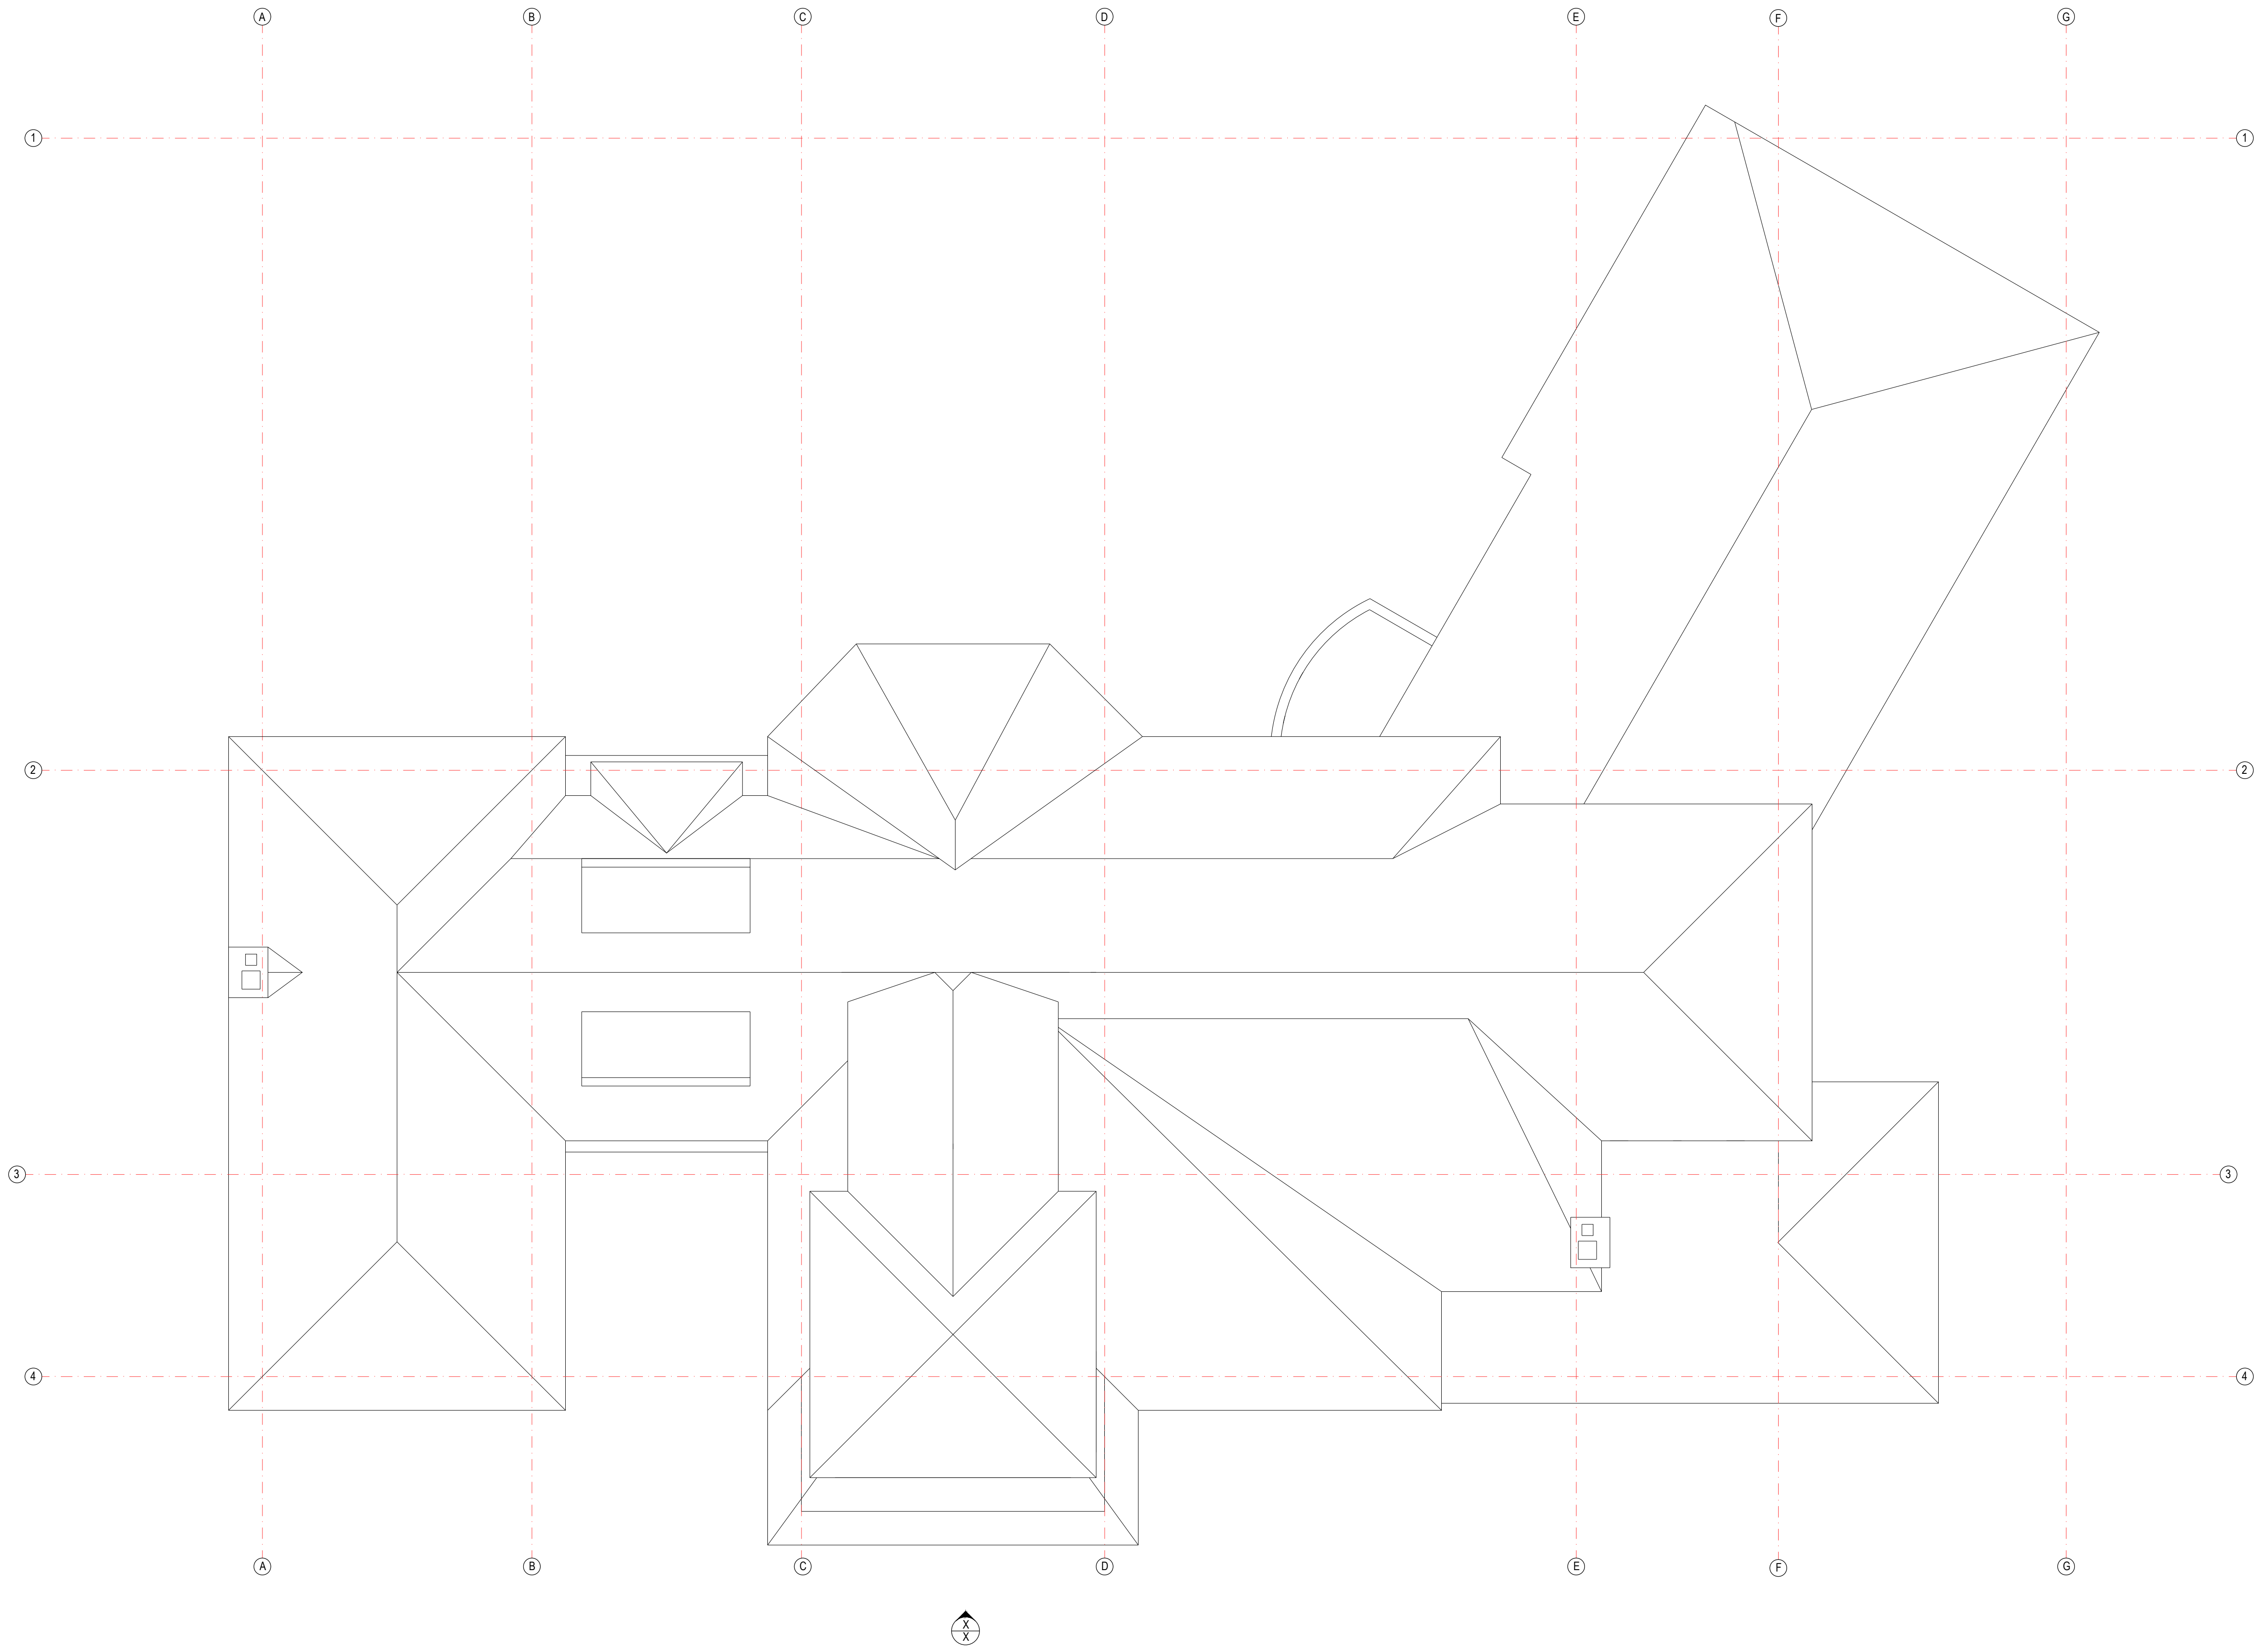

PLAN WALL LEGEND

- Proposed Stud Walls
- Existing Walls to Remain
- Existing Walls to be Removed
- Proposed Concrete Walls
- Points of Egress to Exterior

REVISION DATE:
2022 03 10 ZBA Set

NOT FOR CONSTRUCTION

Salemi Residence
260 Ocean Ave
Marblehead, MA

Existing Roof Plan

NOTE: ORIGINAL DRAWING SET TO 24X36 FULL SCALE

0 1" 2" 3"


PAGE NO. **x5**



T U C K E R
Architecture & Landscape

59 Atlantic Avenue, Marblehead, MA
www.TuckerArch.com
(781) 631-3546

Tucker Architecture and Landscape LLC

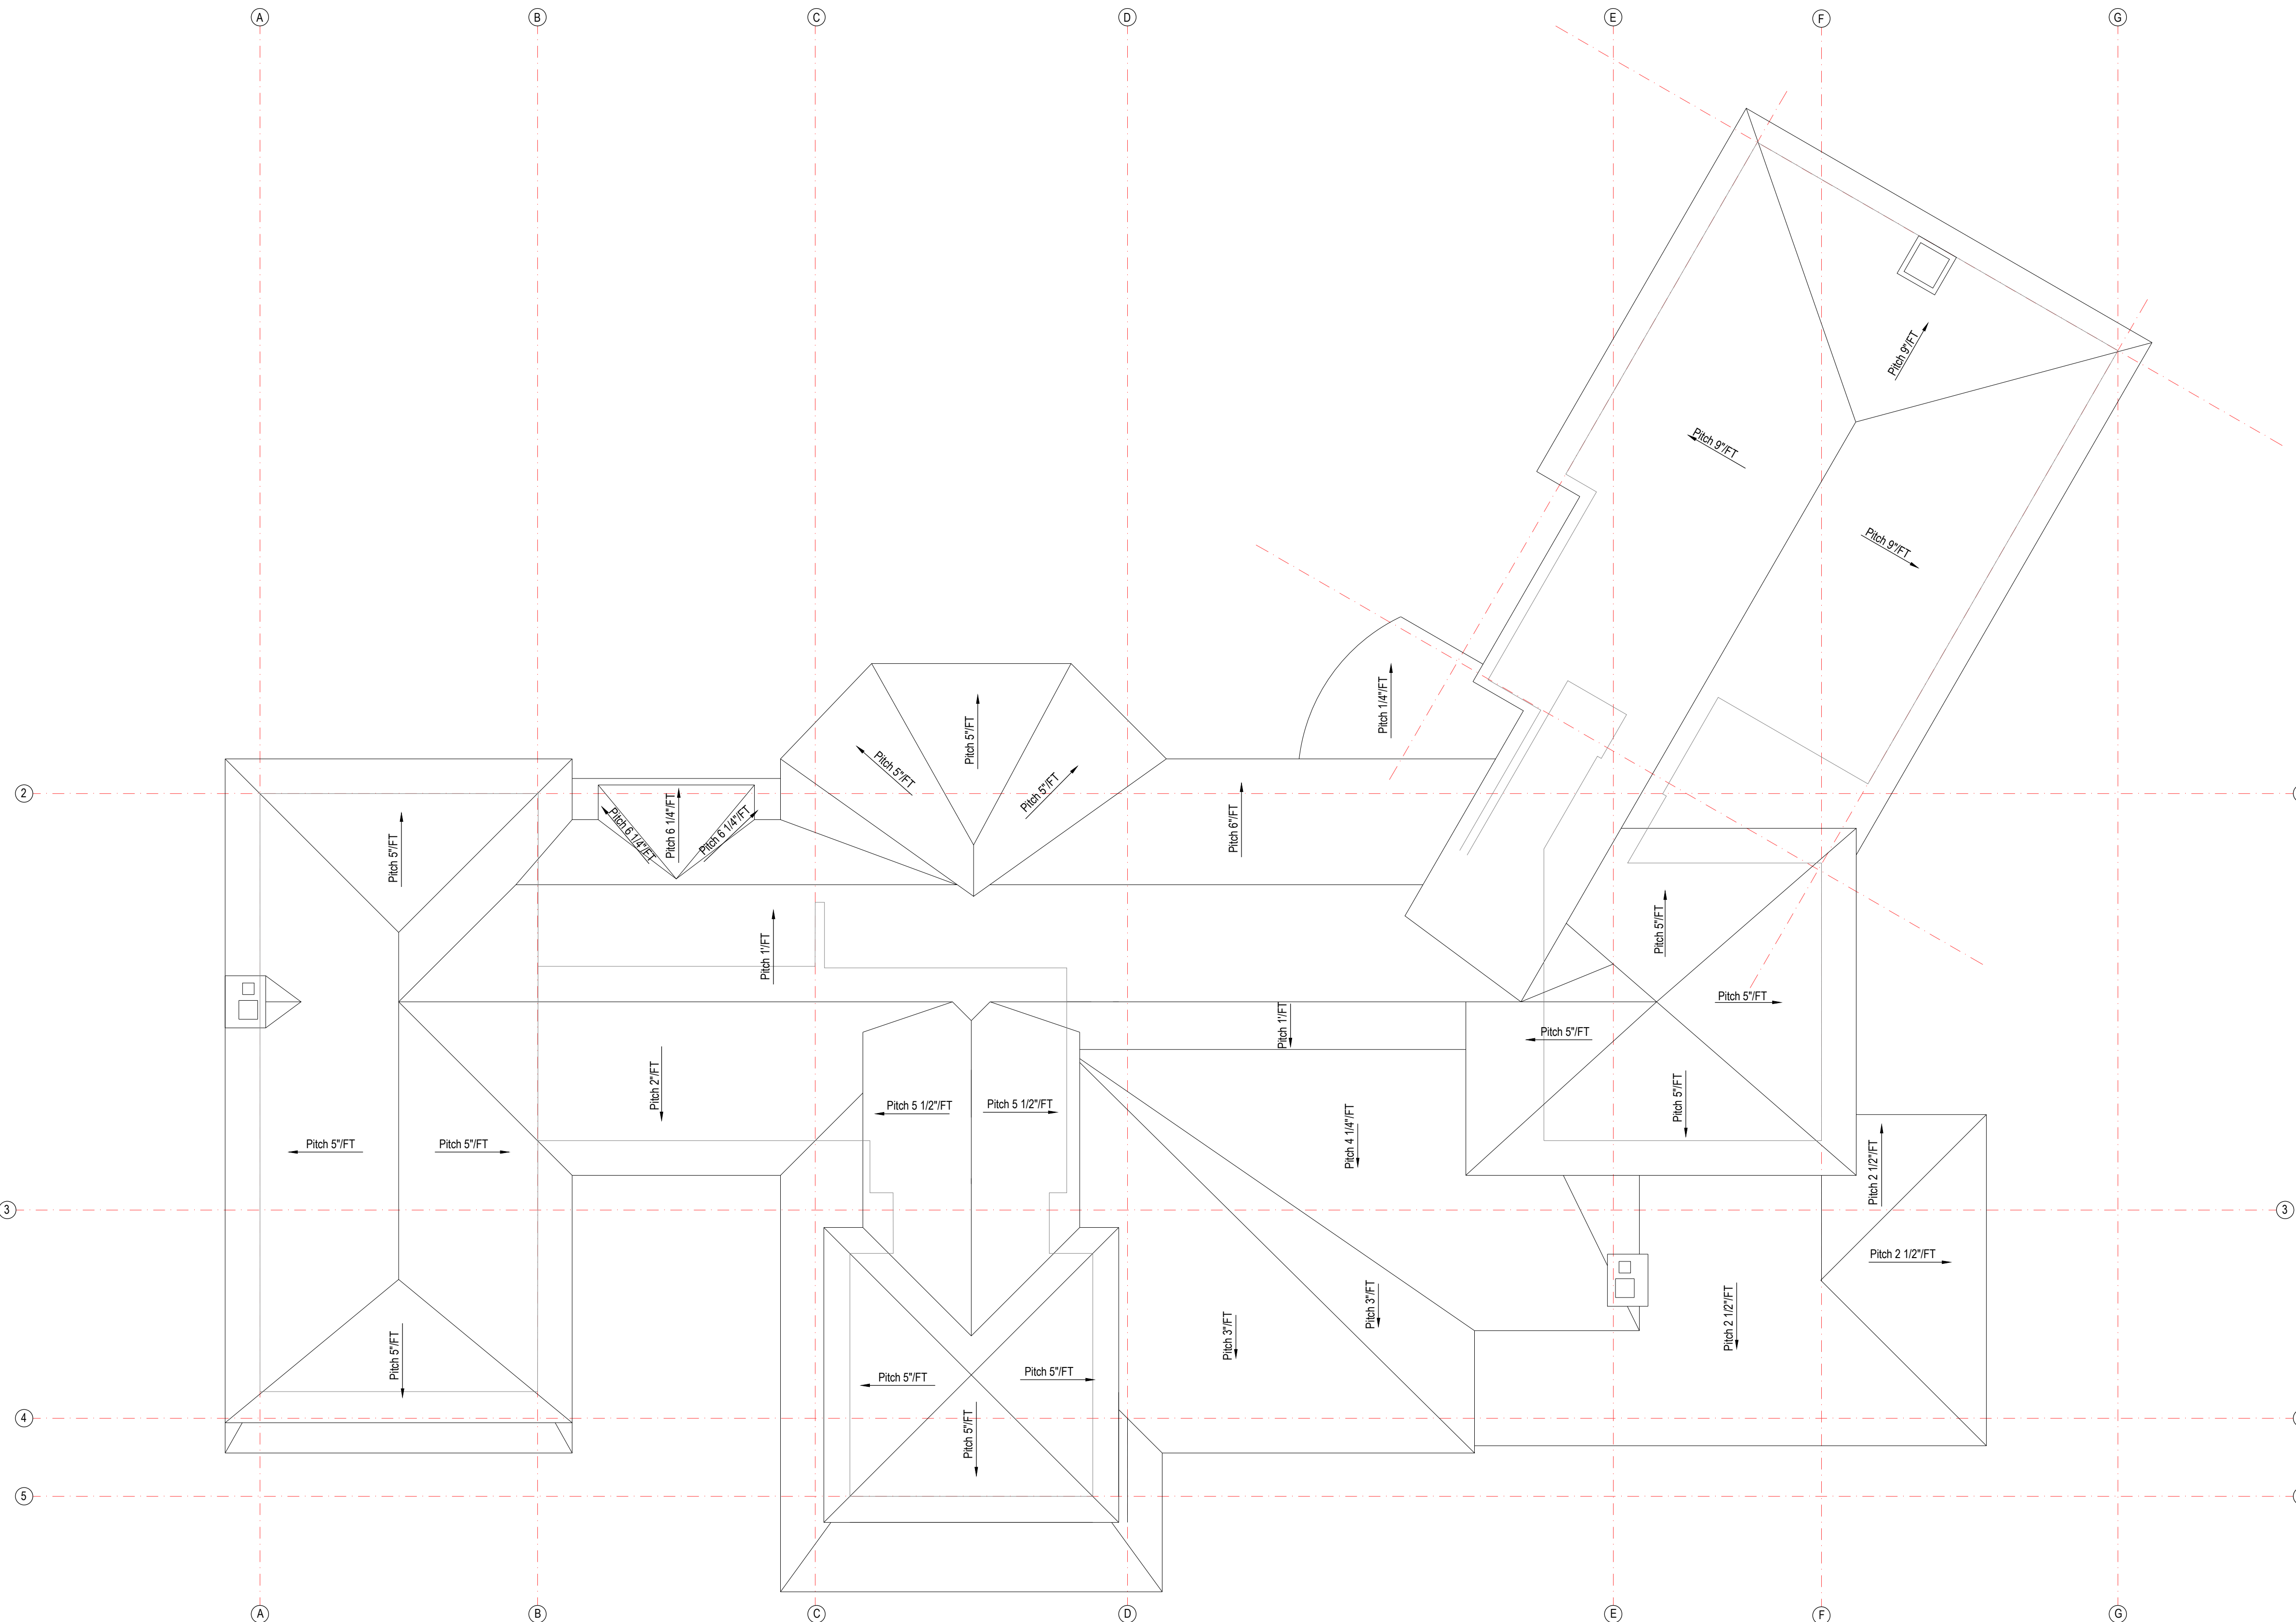

REVISION DATE:
2022 03 10 ZBA Set

NOT FOR CONSTRUCTION

Salemi Residence
260 Ocean Ave
Marblehead, MA

Proposed Roof Plan

NOTE: ORIGINAL DRAWING SET TO 24X36 FULL SCALE PAGE NO.



5

1 Roof Plan
Scale: 3/32"=1'-0" (@ 11x17)

DO NOT SCALE - GC TO VERIFY ALL DIMENSIONS. NOTIFY ARCHITECT OF ANY DISCREPANCY



T U C K E R
Architecture & Landscape

59 Atlantic Avenue, Marblehead, MA
www.TuckerArch.com
(781) 631-3546

Tucker Architecture and Landscape LLC



① West Elevation
Scale: 3/32"=1'-0" (@ 11x17)



② Front Elevation
Scale: 3/32"=1'-0" (@ 11x17)


REVISION DATE:
2022 03 10 ZBA Set

NOT FOR CONSTRUCTION

Salemi Residence
260 Ocean Ave
Marblehead, MA

Existing Building Elevations

NOTE: ORIGINAL DRAWING SET TO 24X36 FULL SCALE PAGE NO.

 

DO NOT SCALE - GC TO VERIFY ALL DIMENSIONS. NOTIFY ARCHITECT OF ANY DISCREPANCY



TUCKER
Architecture & Landscape

59 Atlantic Avenue, Marblehead, MA
www.TuckerArch.com
(781) 631-3546

Tucker Architecture and Landscape LLC



1 Side Elevation
Scale: 3/32"=1'-0" (@ 11x17)



2 Front Elevation
Scale: 3/32"=1'-0" (@ 11x17)


REVISION DATE:
2022 03 10 ZBA Set

NOT FOR CONSTRUCTION

Salemi Residence
260 Ocean Ave
Marblehead, MA

Proposed Building Elevations

NOTE: ORIGINAL DRAWING SET TO 24X36 FULL SCALE PAGE NO.

 

6

DO NOT SCALE - GC TO VERIFY ALL DIMENSIONS. NOTIFY ARCHITECT OF ANY DISCREPANCY




T U C K E R
Architecture & Landscape

59 Atlantic Avenue, Marblehead, MA
www.TuckerArch.com
(781) 631-3546

Tucker Architecture and Landscape LLC



① Back Elevation
Scale: 3/32"=1'-0" (@ 11x17)

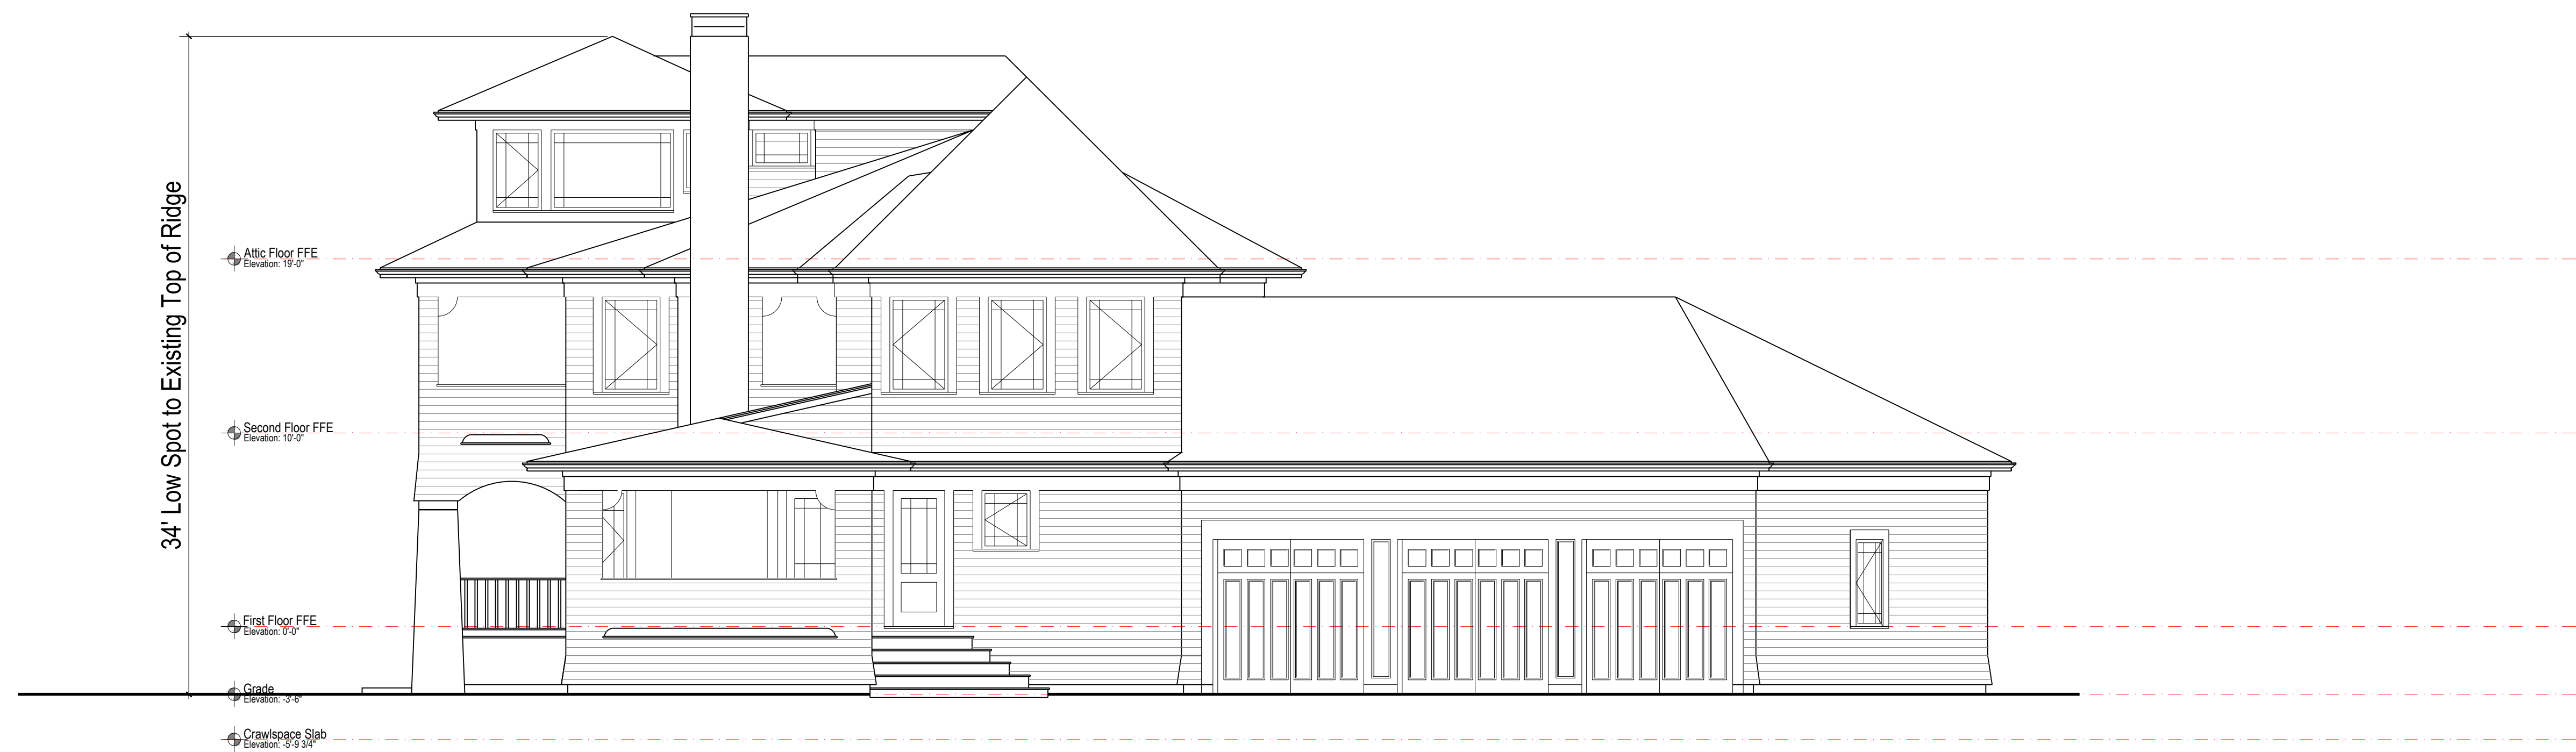

② Side Elevation
Scale: 3/32"=1'-0" (@ 11x17)


REVISION DATE:
2022 03 10 ZBA Set

NOT FOR CONSTRUCTION

Salemi Residence
260 Ocean Ave
Marblehead, MA

Existing Building Elevations

NOTE: ORIGINAL DRAWING SET TO 24X36 FULL SCALE PAGE NO.

 

DO NOT SCALE - GC TO VERIFY ALL DIMENSIONS. NOTIFY ARCHITECT OF ANY DISCREPANCY




TUCKER
Architecture & Landscape

59 Atlantic Avenue, Marblehead, MA
www.TuckerArch.com
(781) 631-3546

Tucker Architecture and Landscape LLC



1 Back Elevation
Scale: 3/32"=1'-0" (@ 11x17)

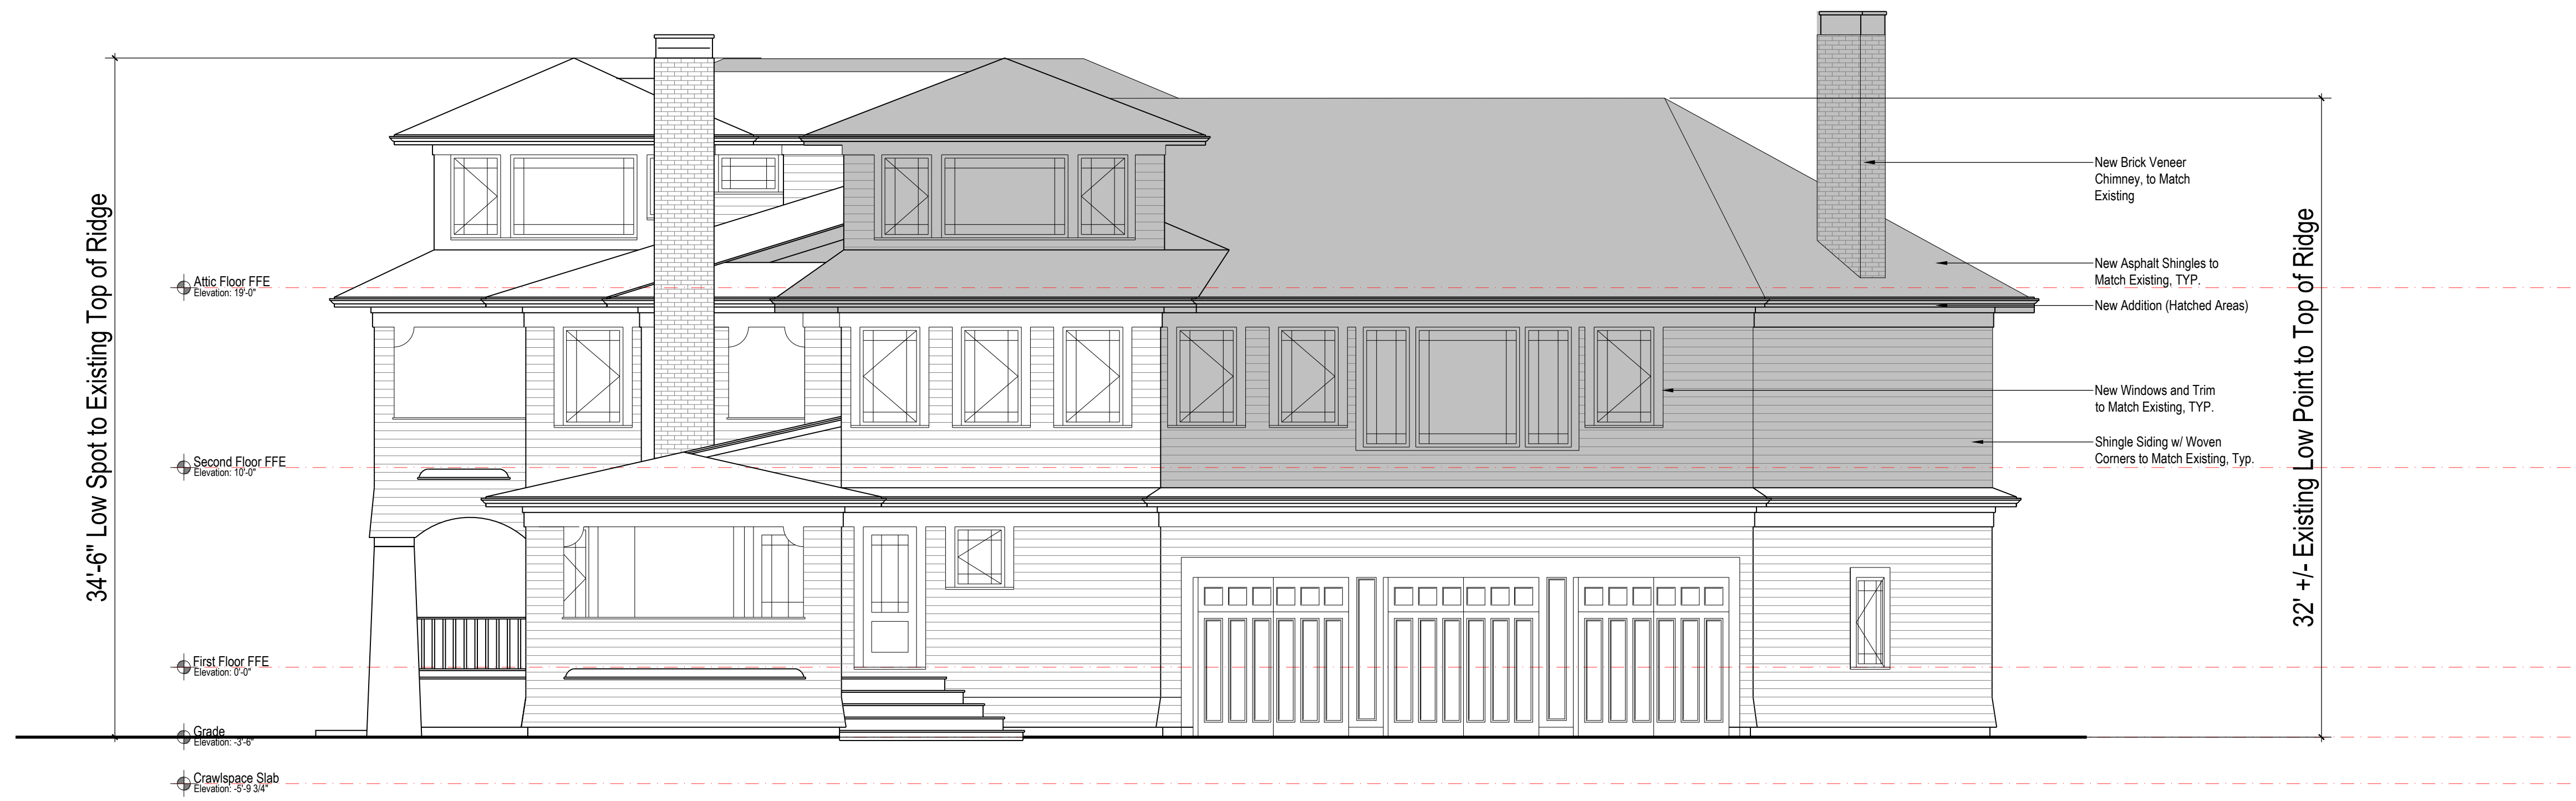

2 Side Elevation
Scale: 3/32"=1'-0" (@ 11x17)


REVISION DATE:
2022 03 10 ZBA Set

NOT FOR CONSTRUCTION

Salemi Residence
260 Ocean Ave
Marblehead, MA

Proposed Building Elevations

NOTE: ORIGINAL DRAWING SET TO 24X36 FULL SCALE PAGE NO.

 

7

DO NOT SCALE - GC TO VERIFY ALL DIMENSIONS. NOTIFY ARCHITECT OF ANY DISCREPANCY