




1
 01 First Floor Plan - Existing
 SCALE: 1/8" = 1'-0"
 0 4' 8' 16'

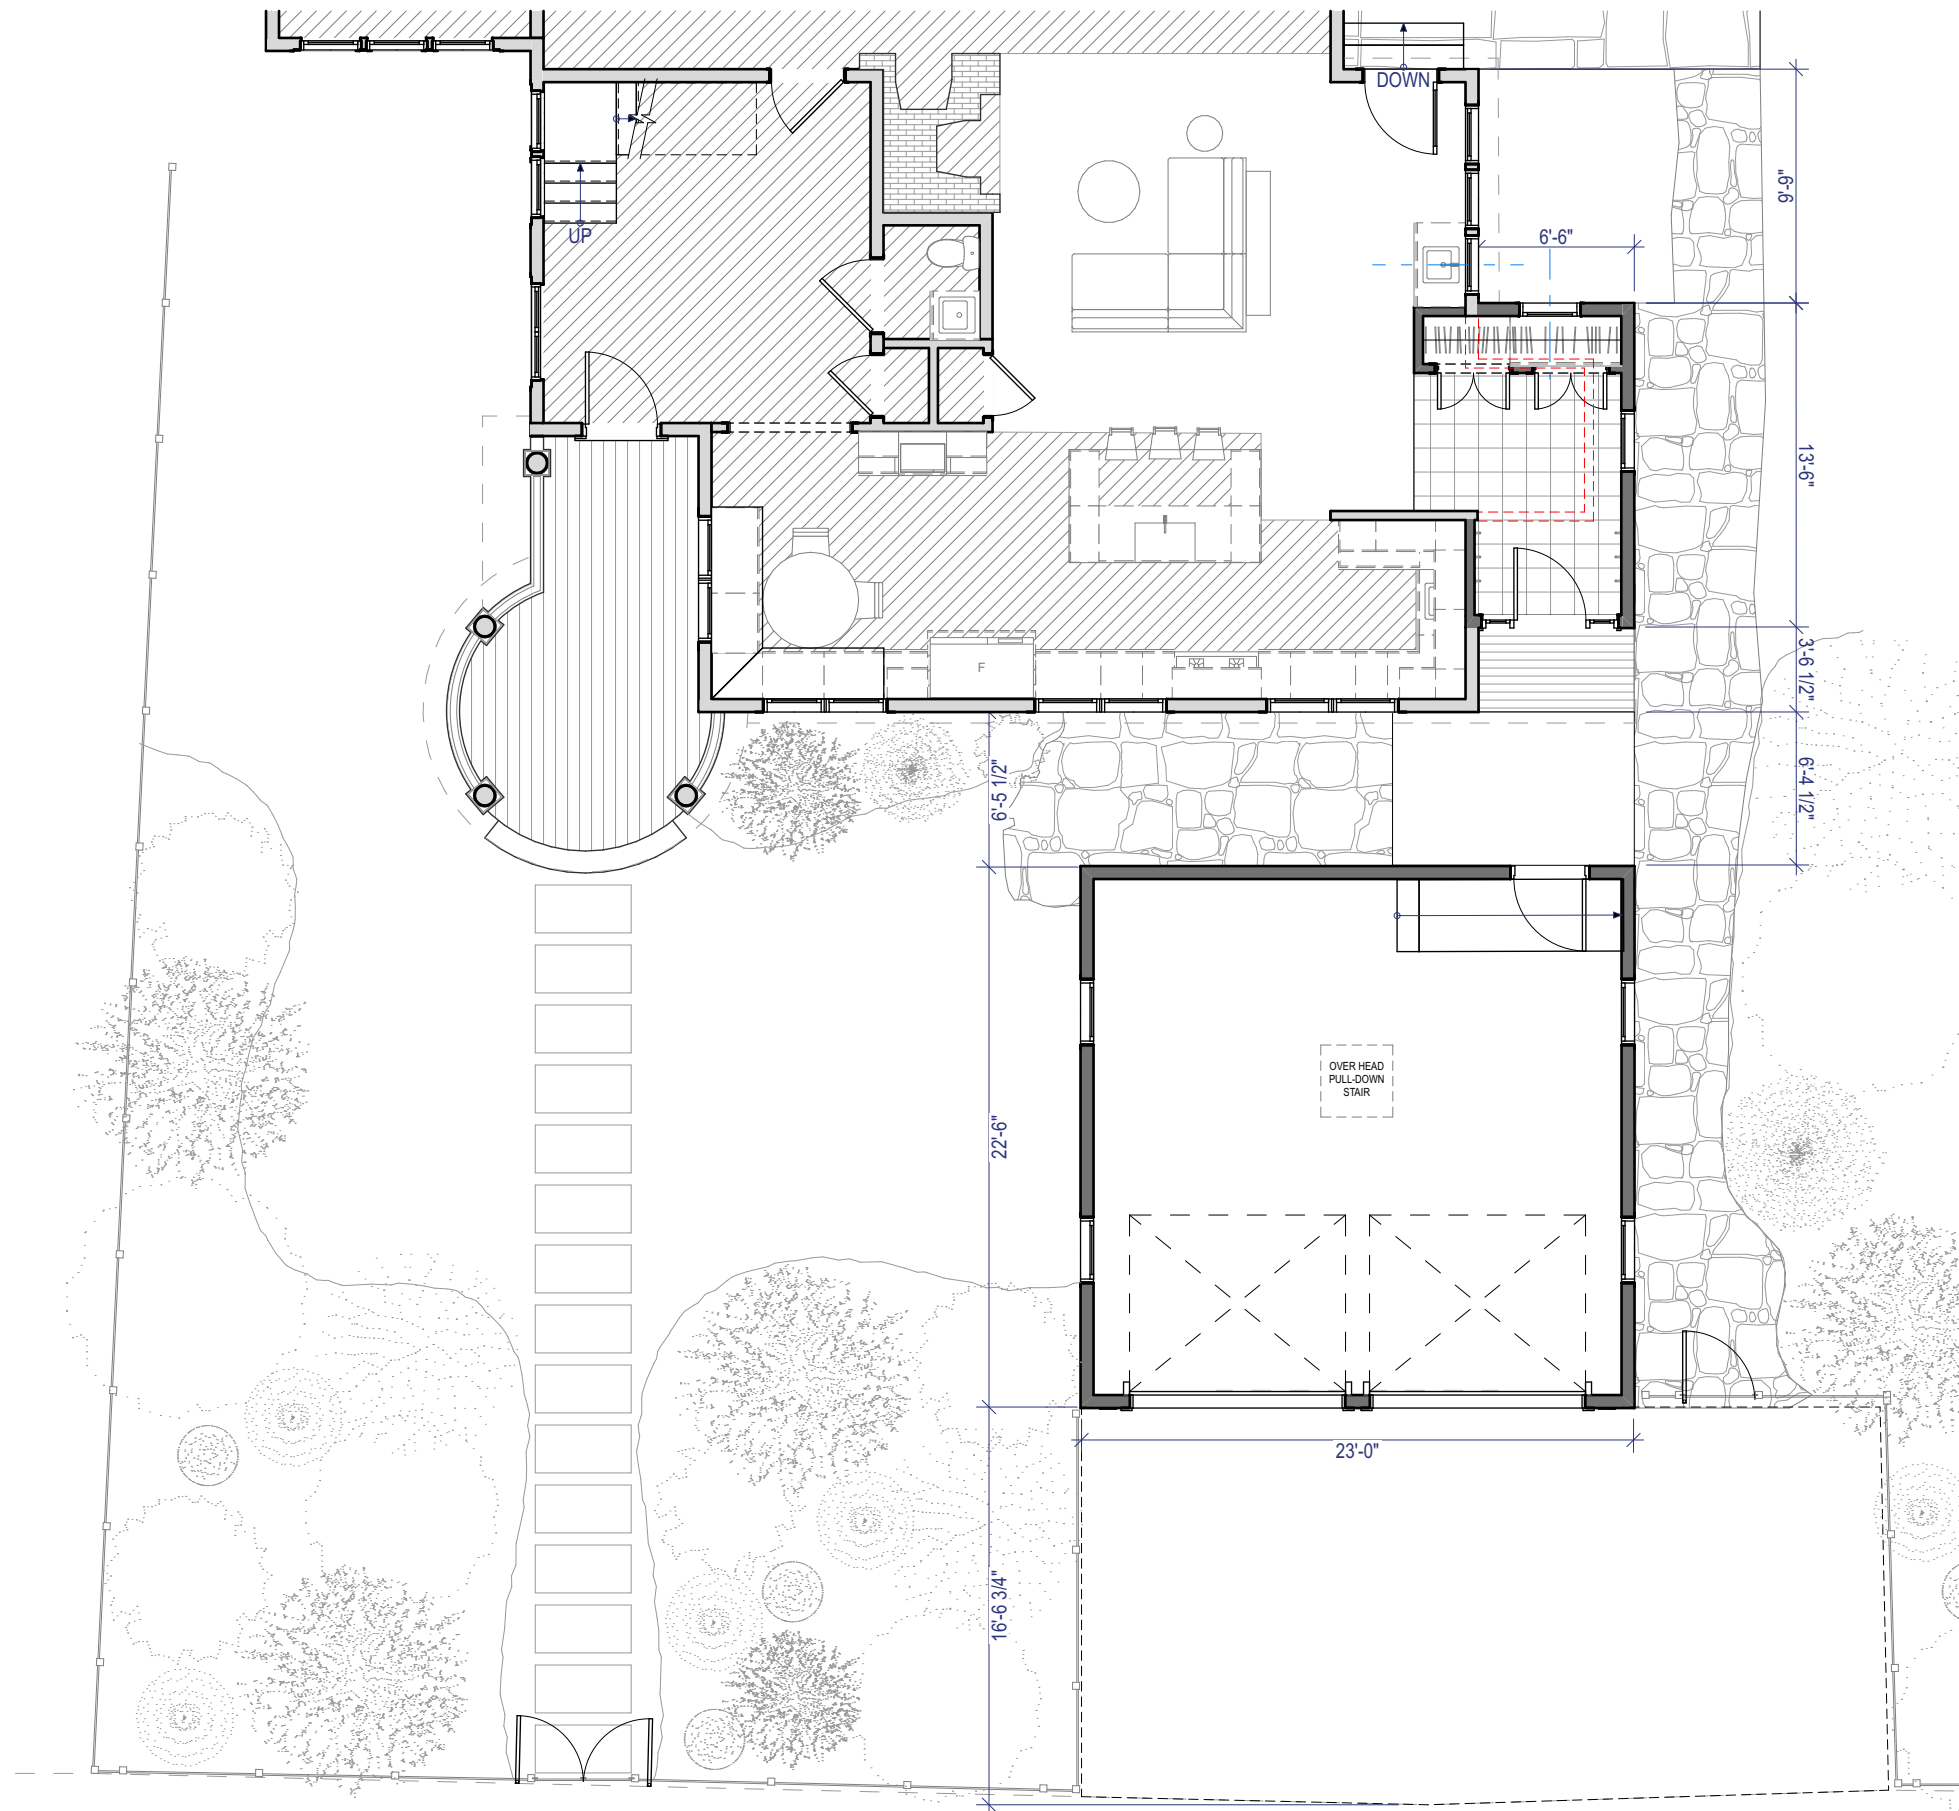


1
02 First Floor Plan - Proposed
SCALE: 1/8" = 1'-0"
0 4' 8' 16'

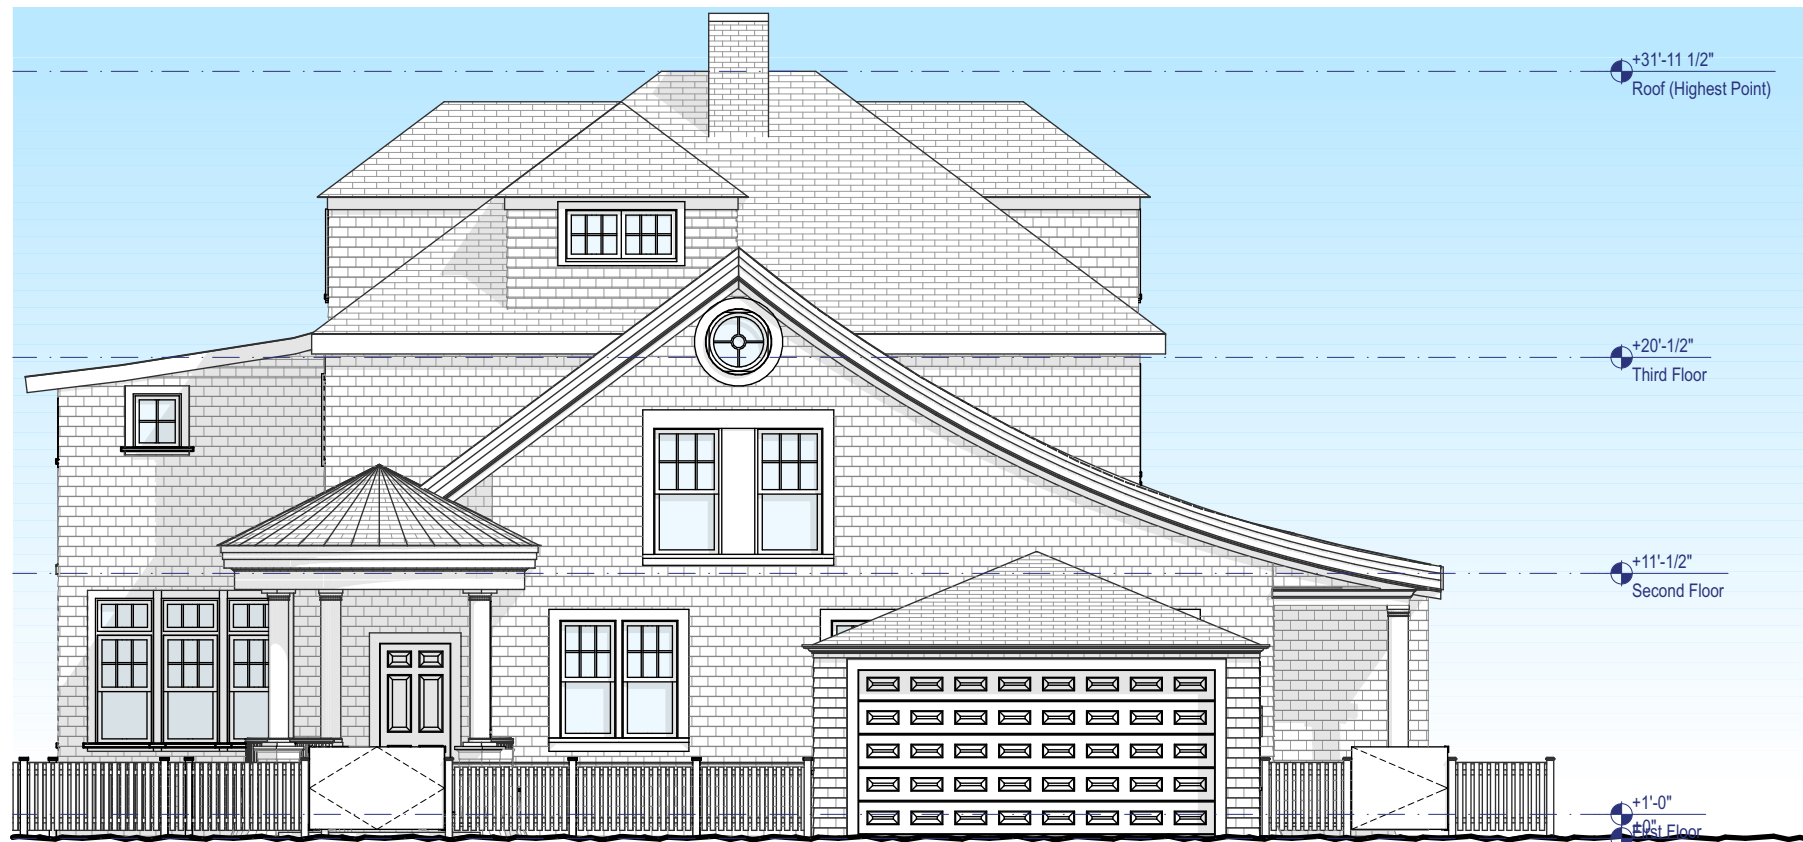


1 South Elevation - Existing
03 SCALE: 1/8" = 1'-0"

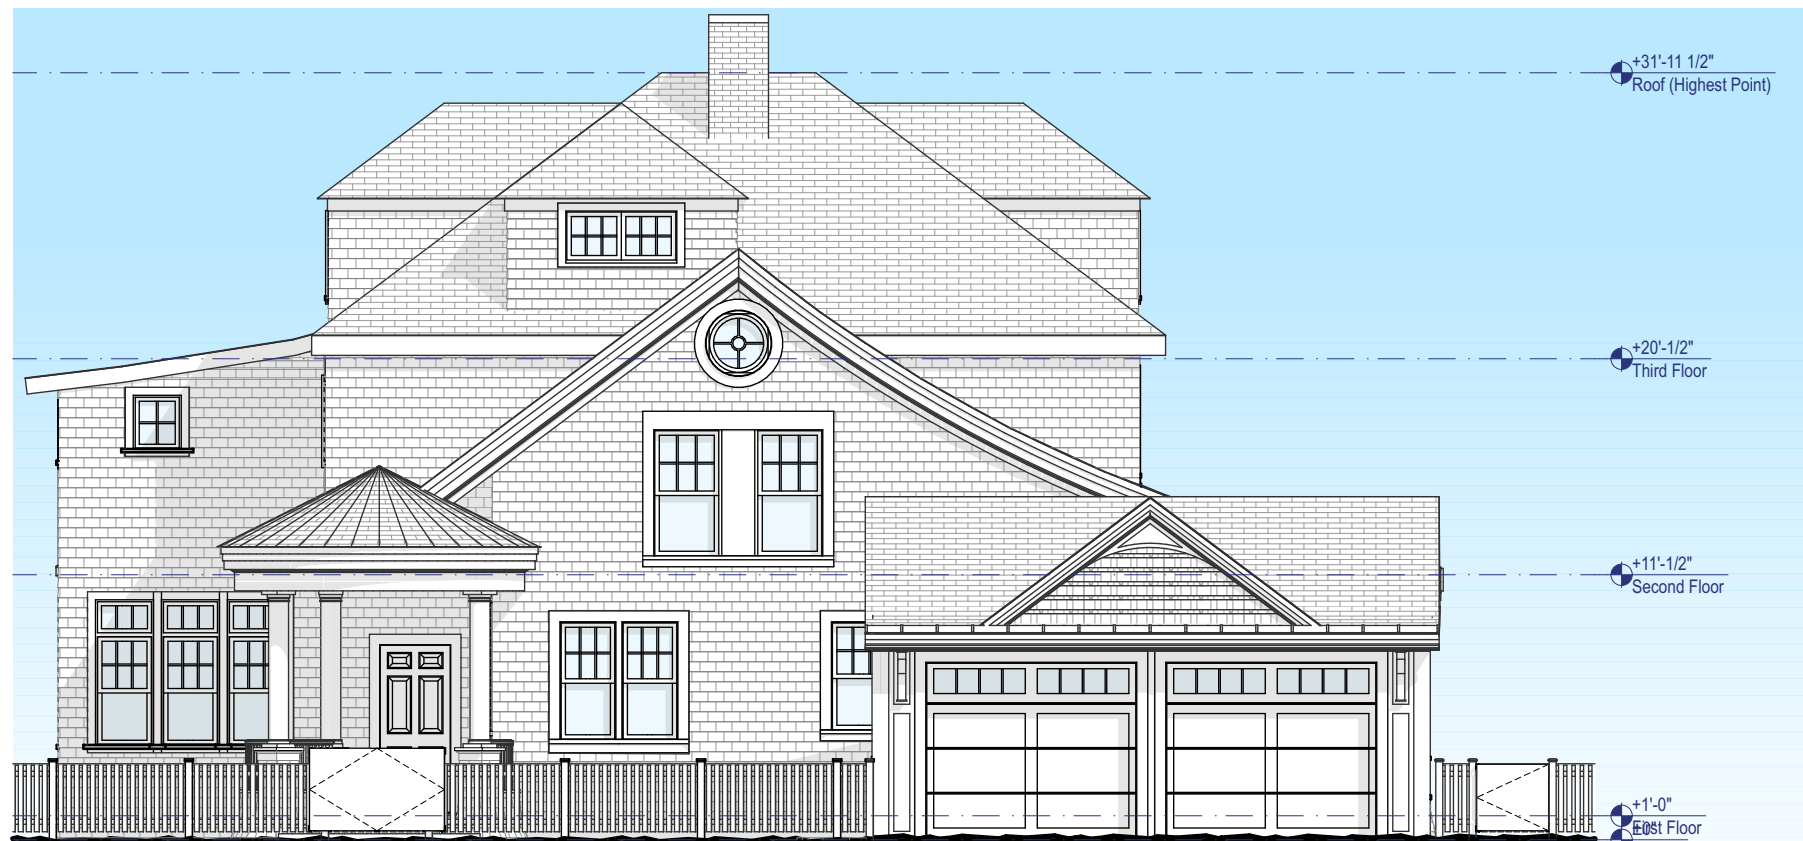


2 South Elevation - Proposed
03 SCALE: 1/8" = 1'-0"

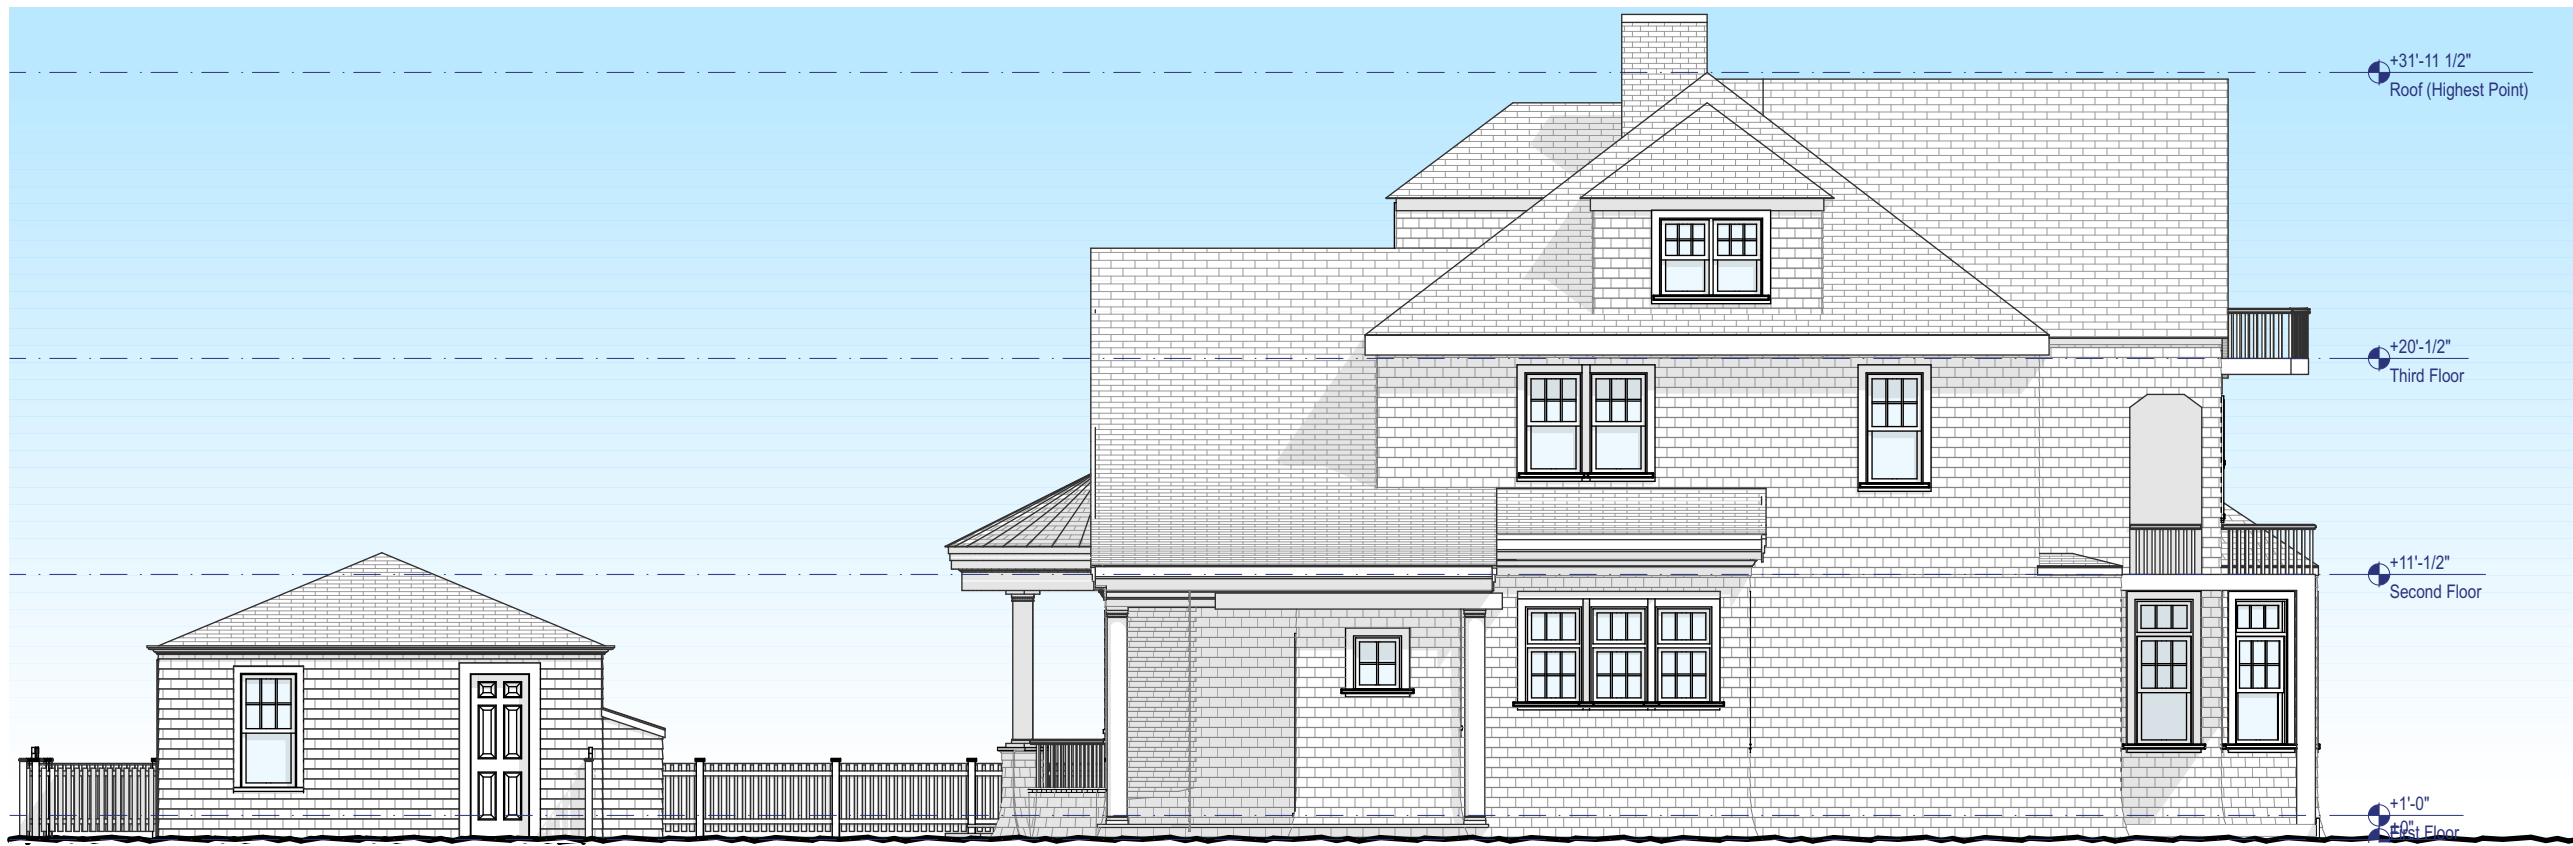

1 East Elevation - Existing
04 SCALE: 1/8" = 1'-0"

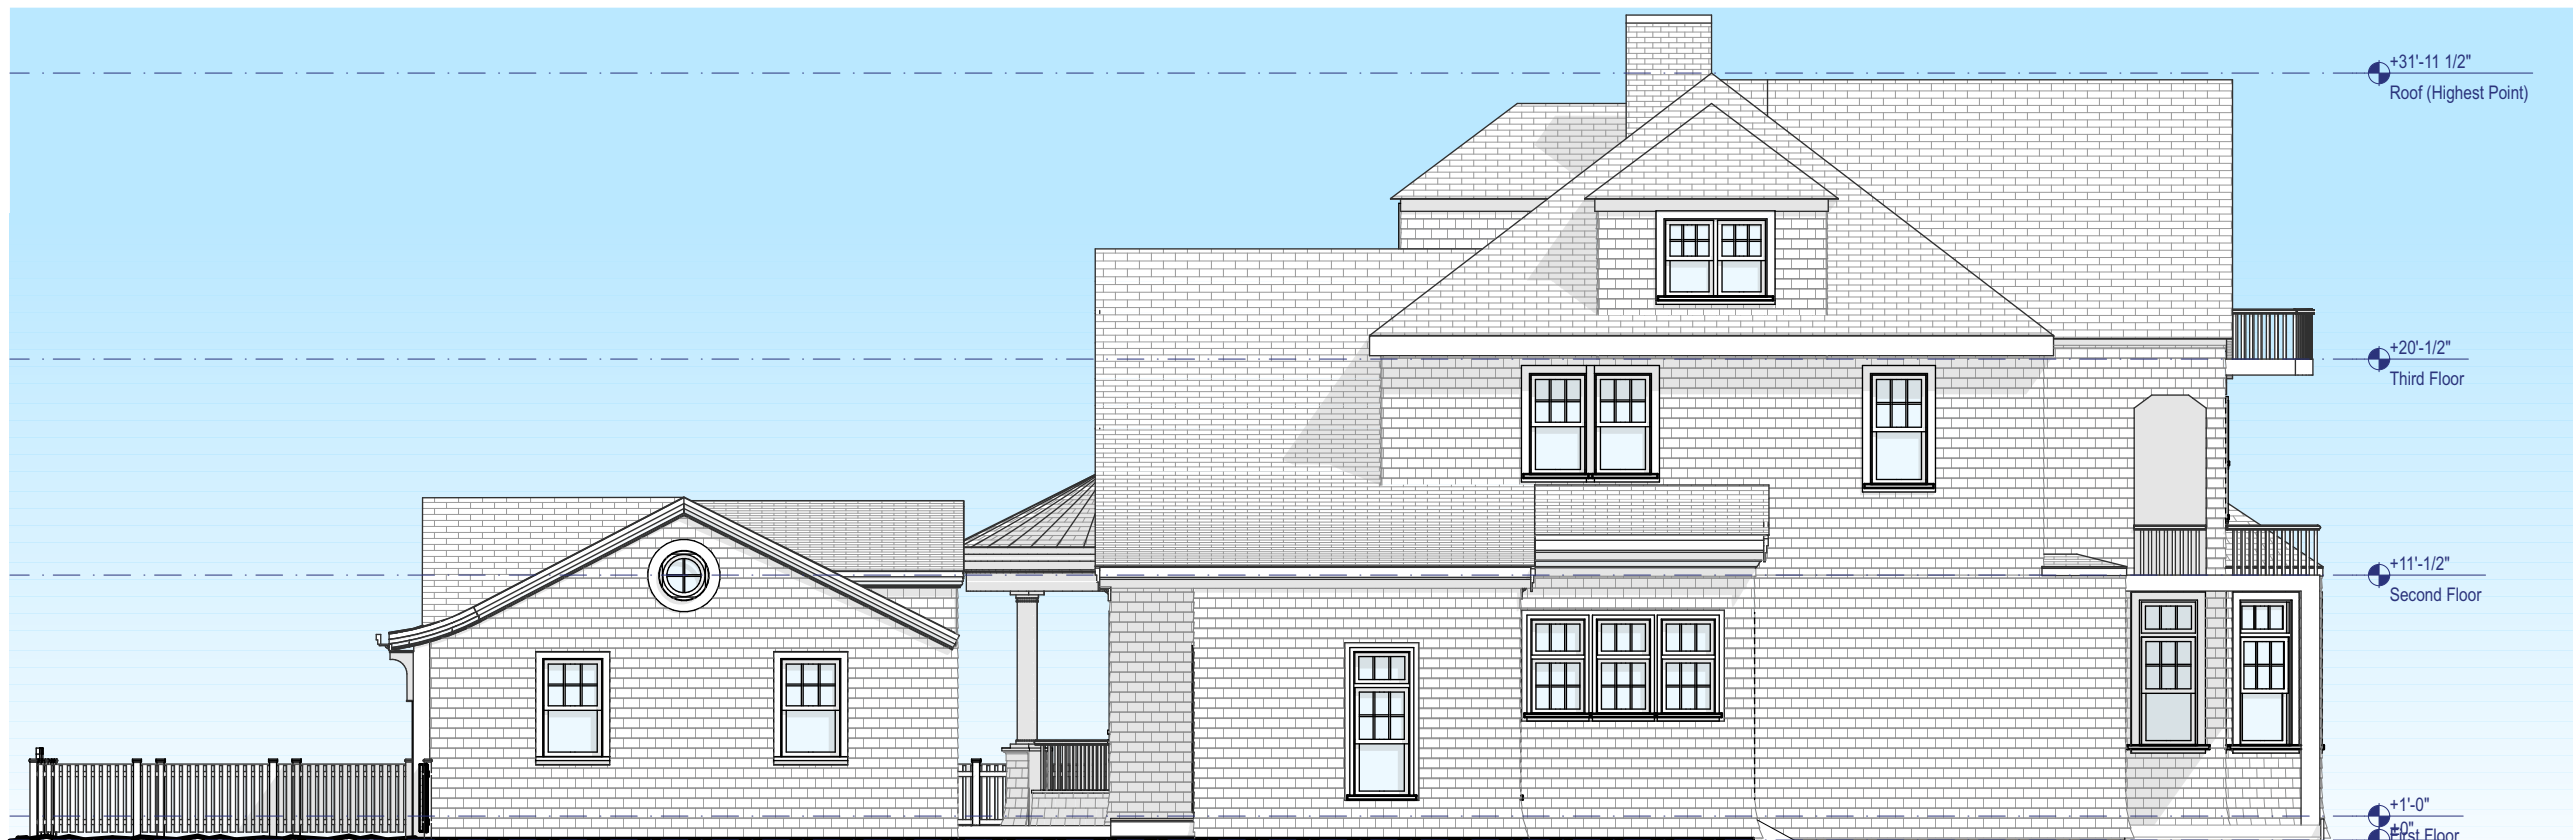

2 East Elevation - Proposed
04 SCALE: 1/8" = 1'-0"

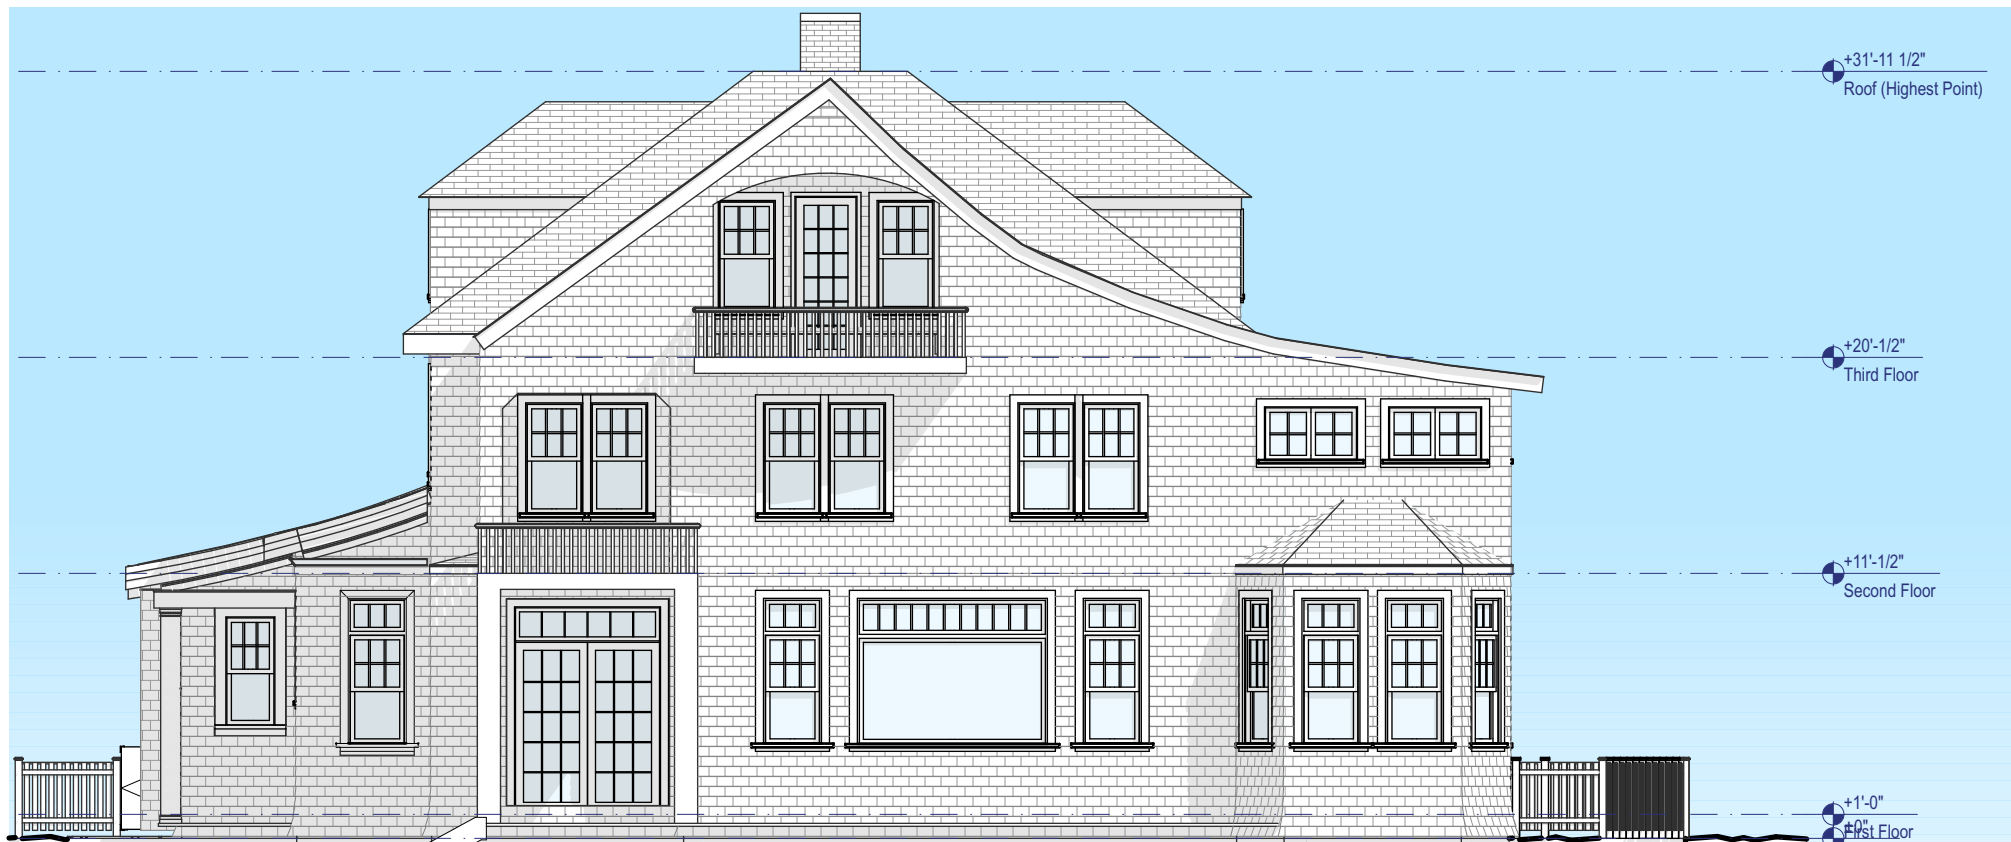

1
05 North Elevation - Existing
SCALE: 1/8" = 1'-0"



2
05 North Elevation - Proposed
SCALE: 1/8" = 1'-0"



1
06 West Elevation - Existing
SCALE: 1/8" = 1'-0"



2
06 West Elevation - Proposed
SCALE: 1/8" = 1'-0"