


Number	Date	Description

Basement Plans
SCALE: 3/16" = 1'-0"

ROB BRAMHALL ARCHITECTS
14 Park Street Andover, Massachusetts 01810
978-749-3663


Dyer Residence
16 Hathaway Road
Marblehead, MA 01945

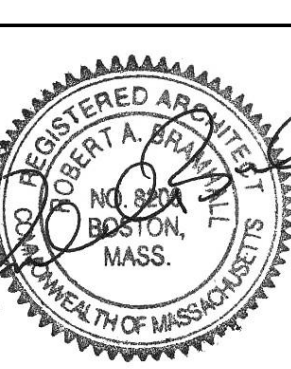


Project Number
2020-10

Date Issued
04/14/22

A-1

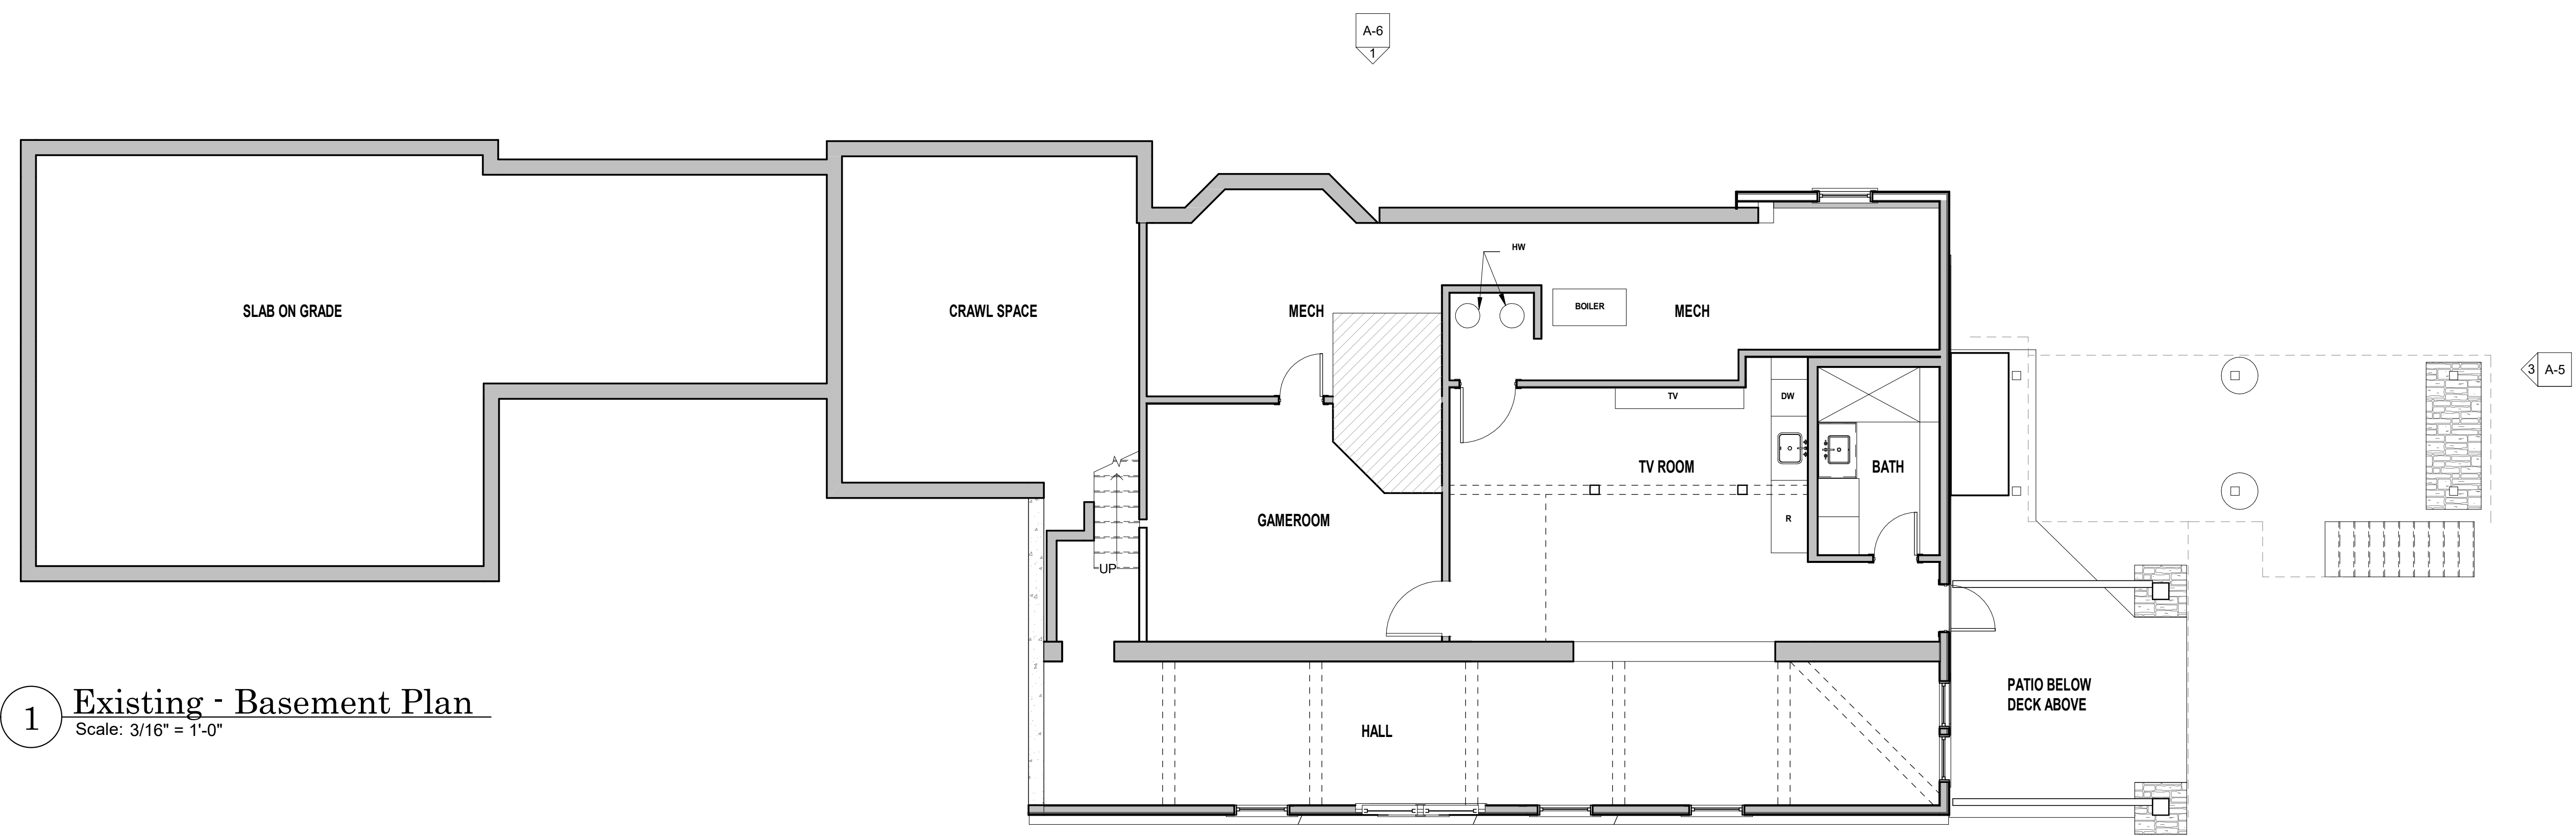

1 Existing - Basement Plan
Scale: 3/16" = 1'-0"

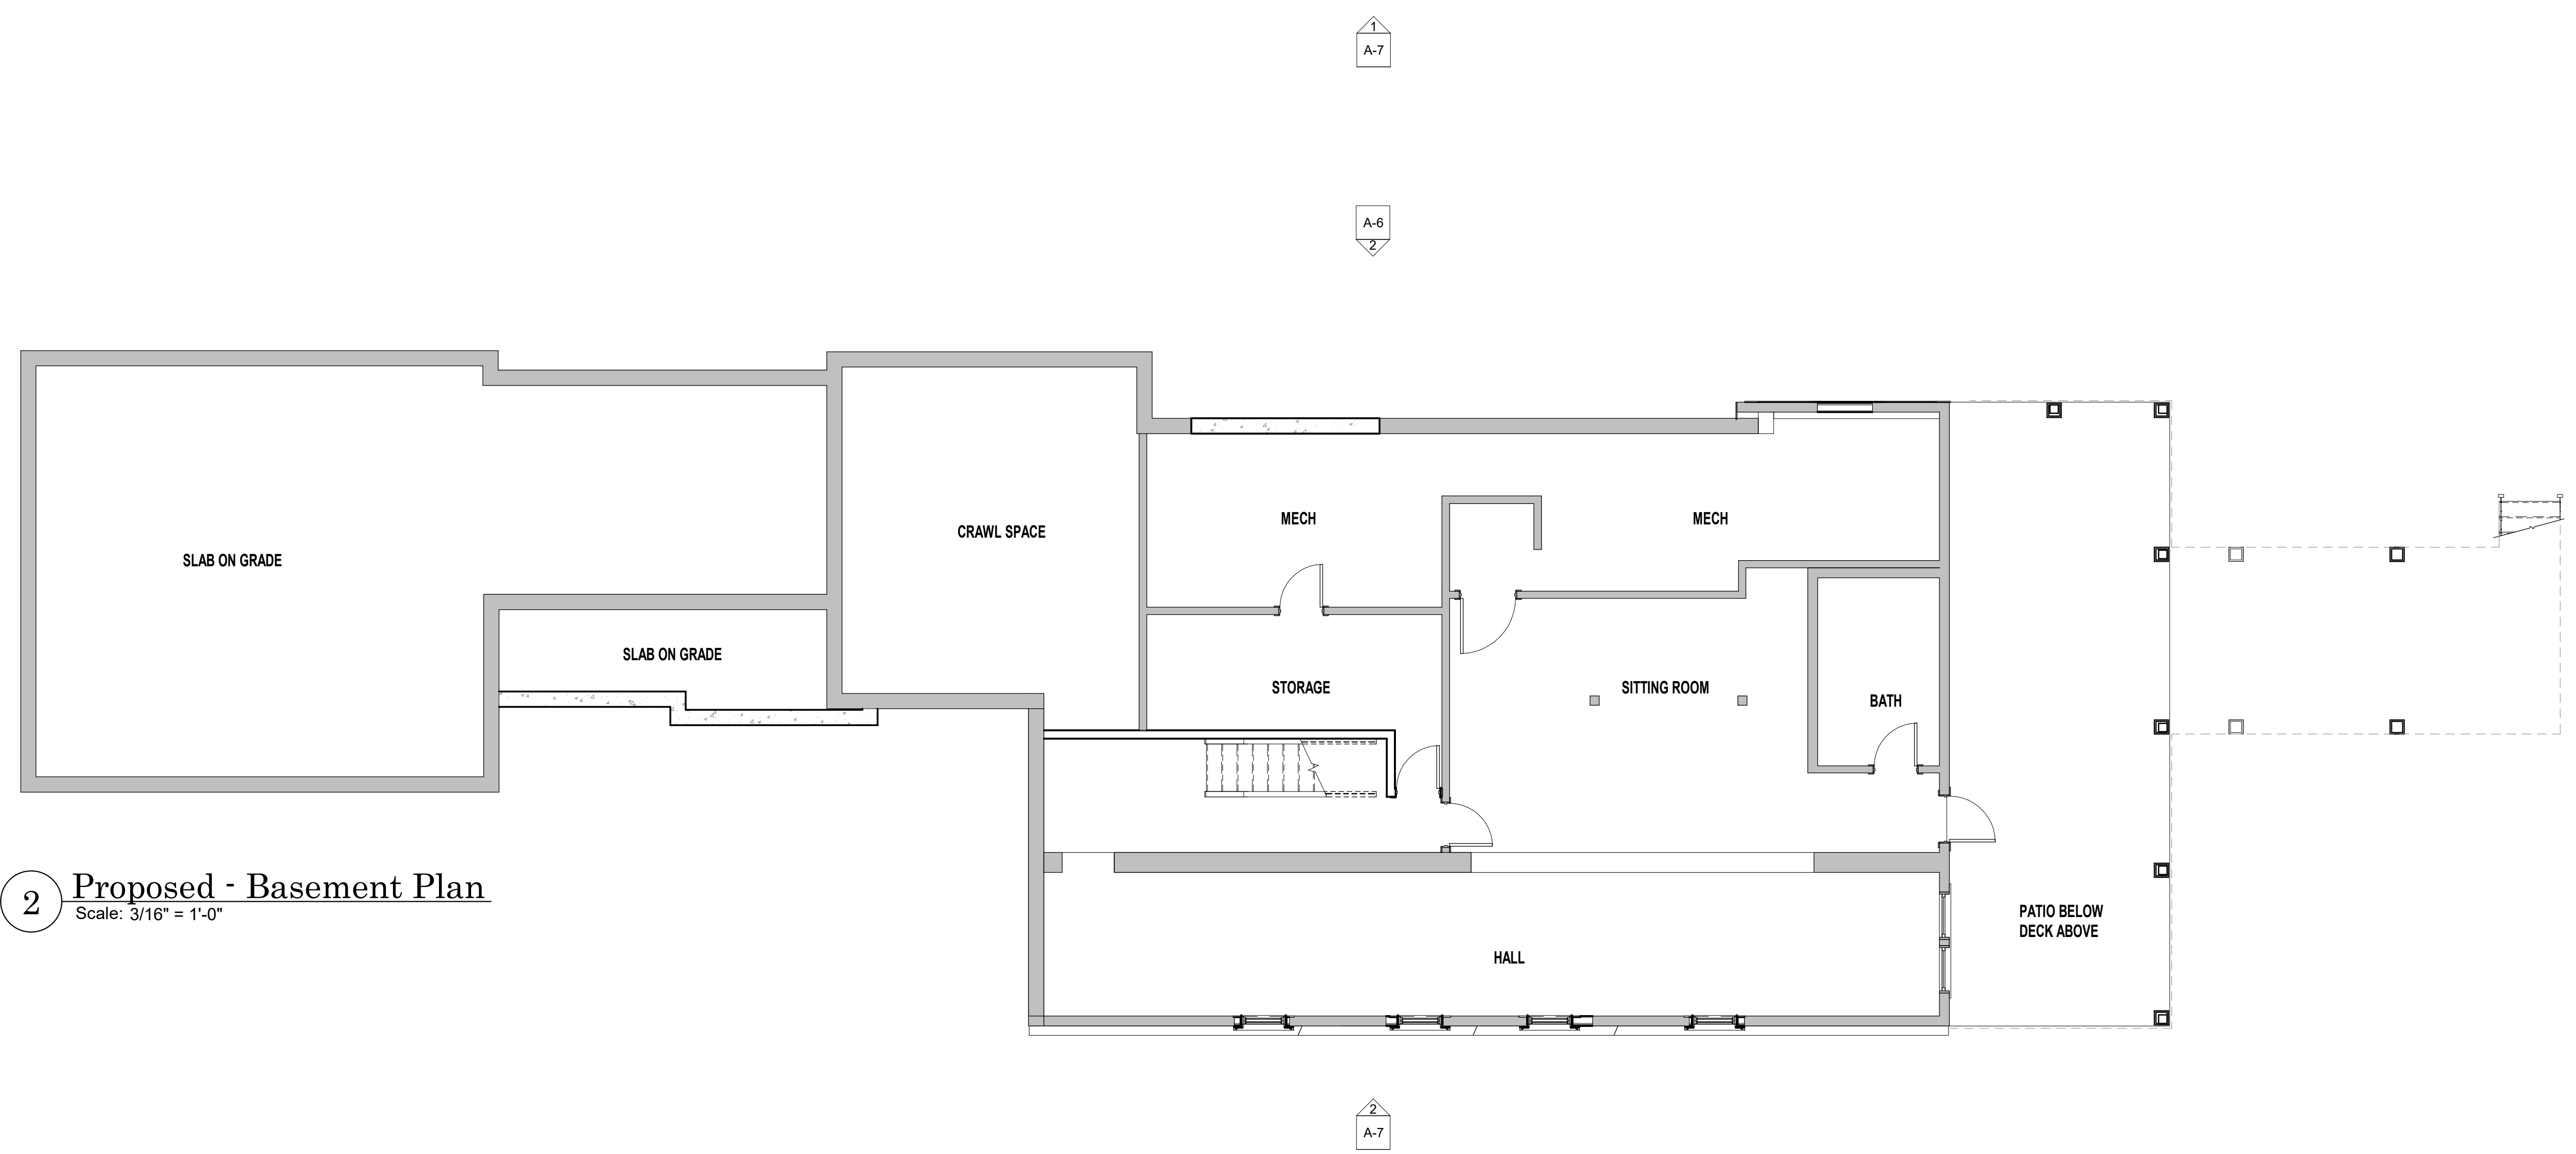


2 Proposed - Basement Plan
Scale: 3/16" = 1'-0"

Revisions		
Number	Date	Description

First Floor Plan
SCALE: 3/16" = 1'-0"



ROB BRAMHALL ARCHITECTS
14 Park Street Andover, Massachusetts 01810
978-749-3663

Dyer Residence
16 Hathaway Road
Marblehead, MA 01945

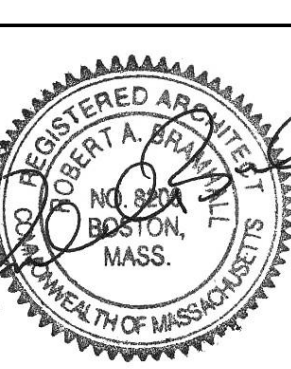

Project Number
2020-10
Date Issued
04/14/22

A-2

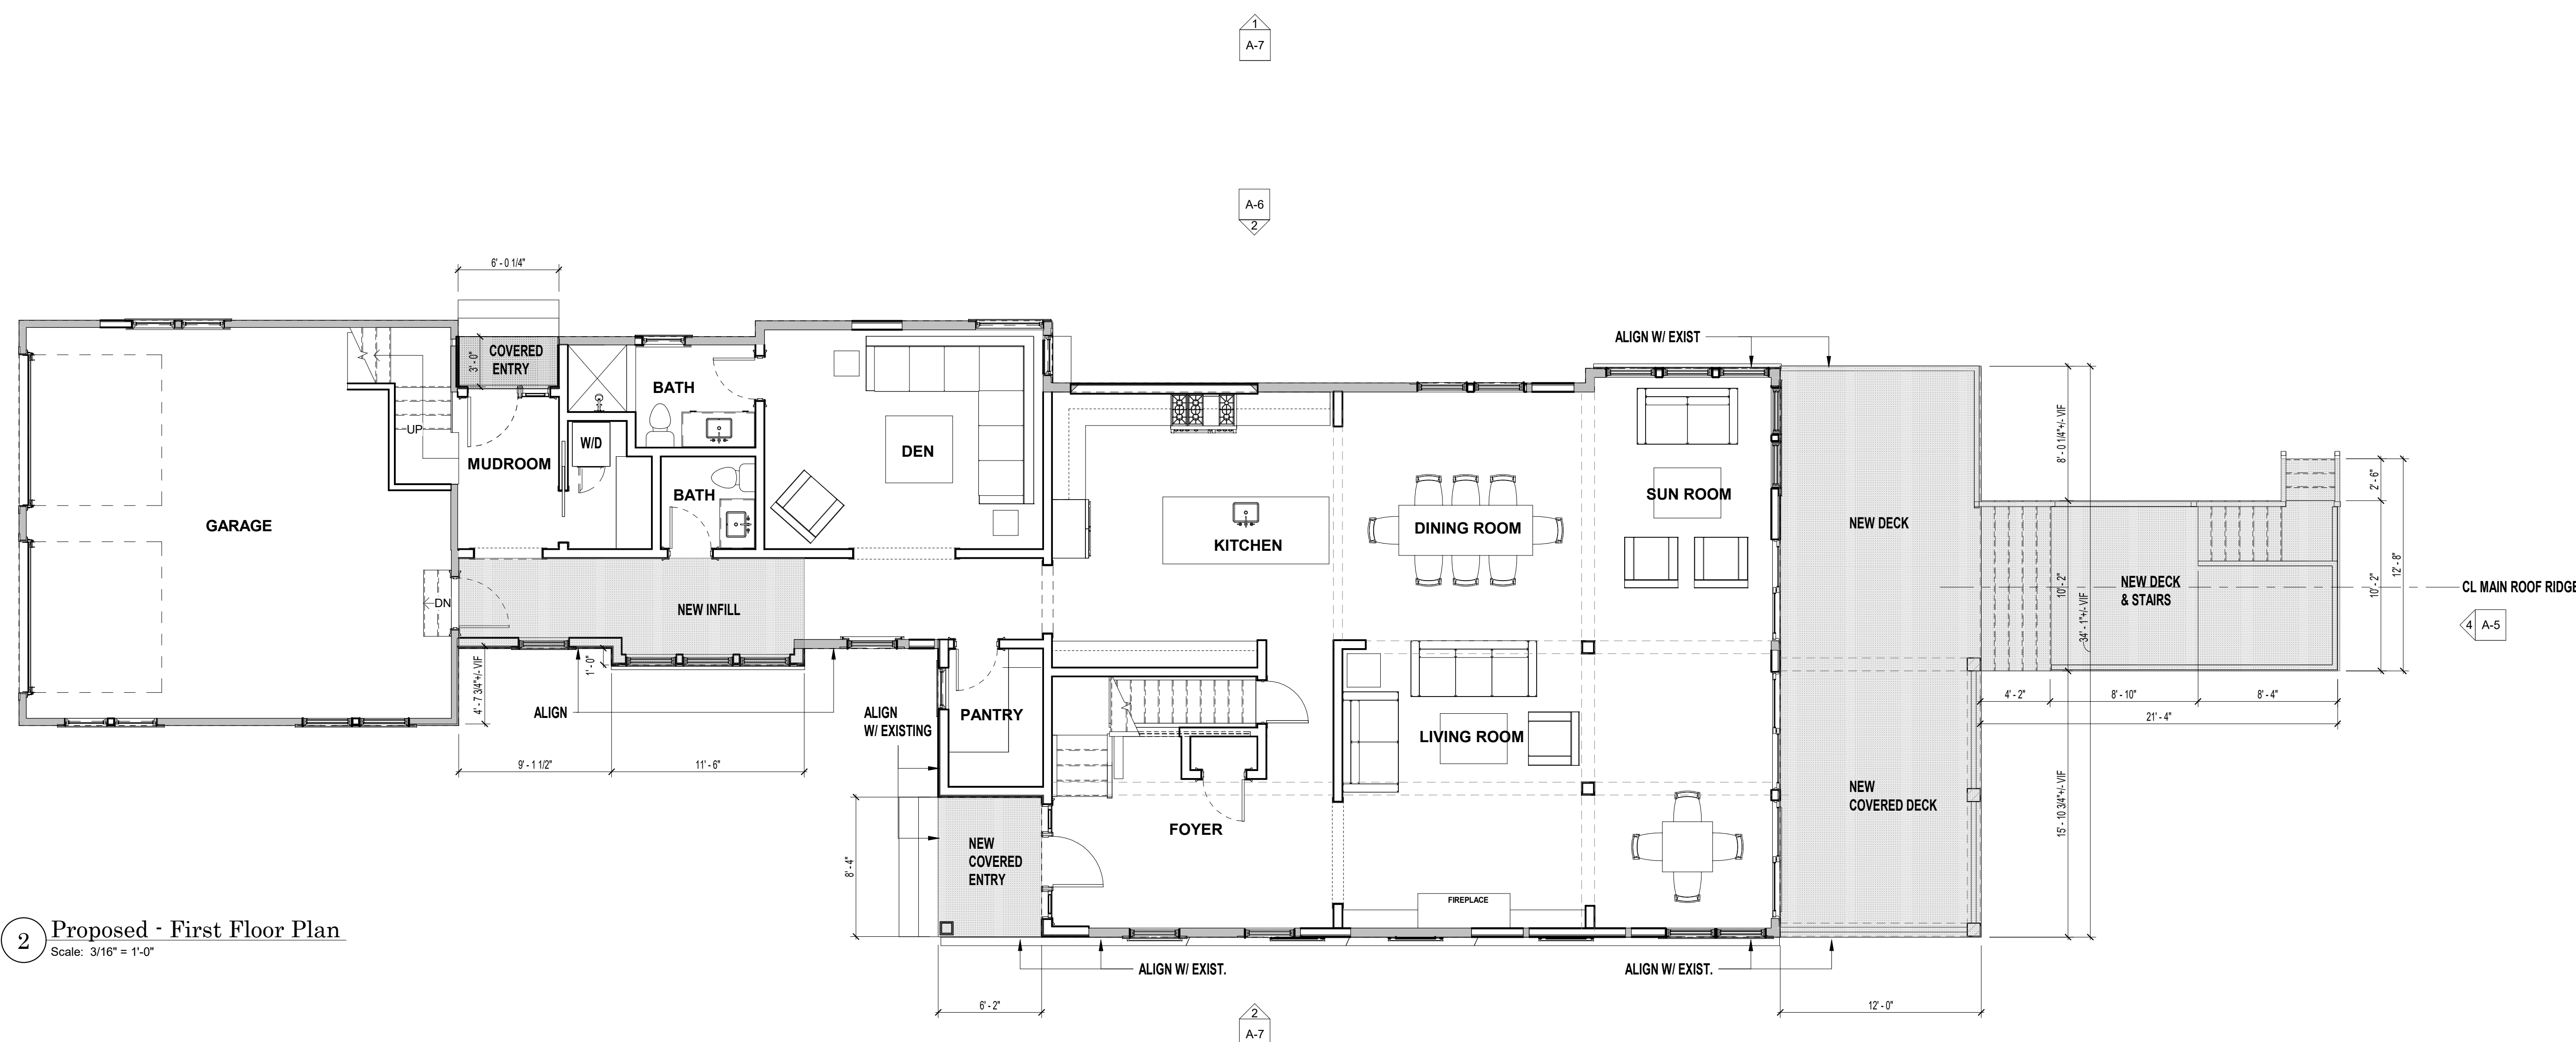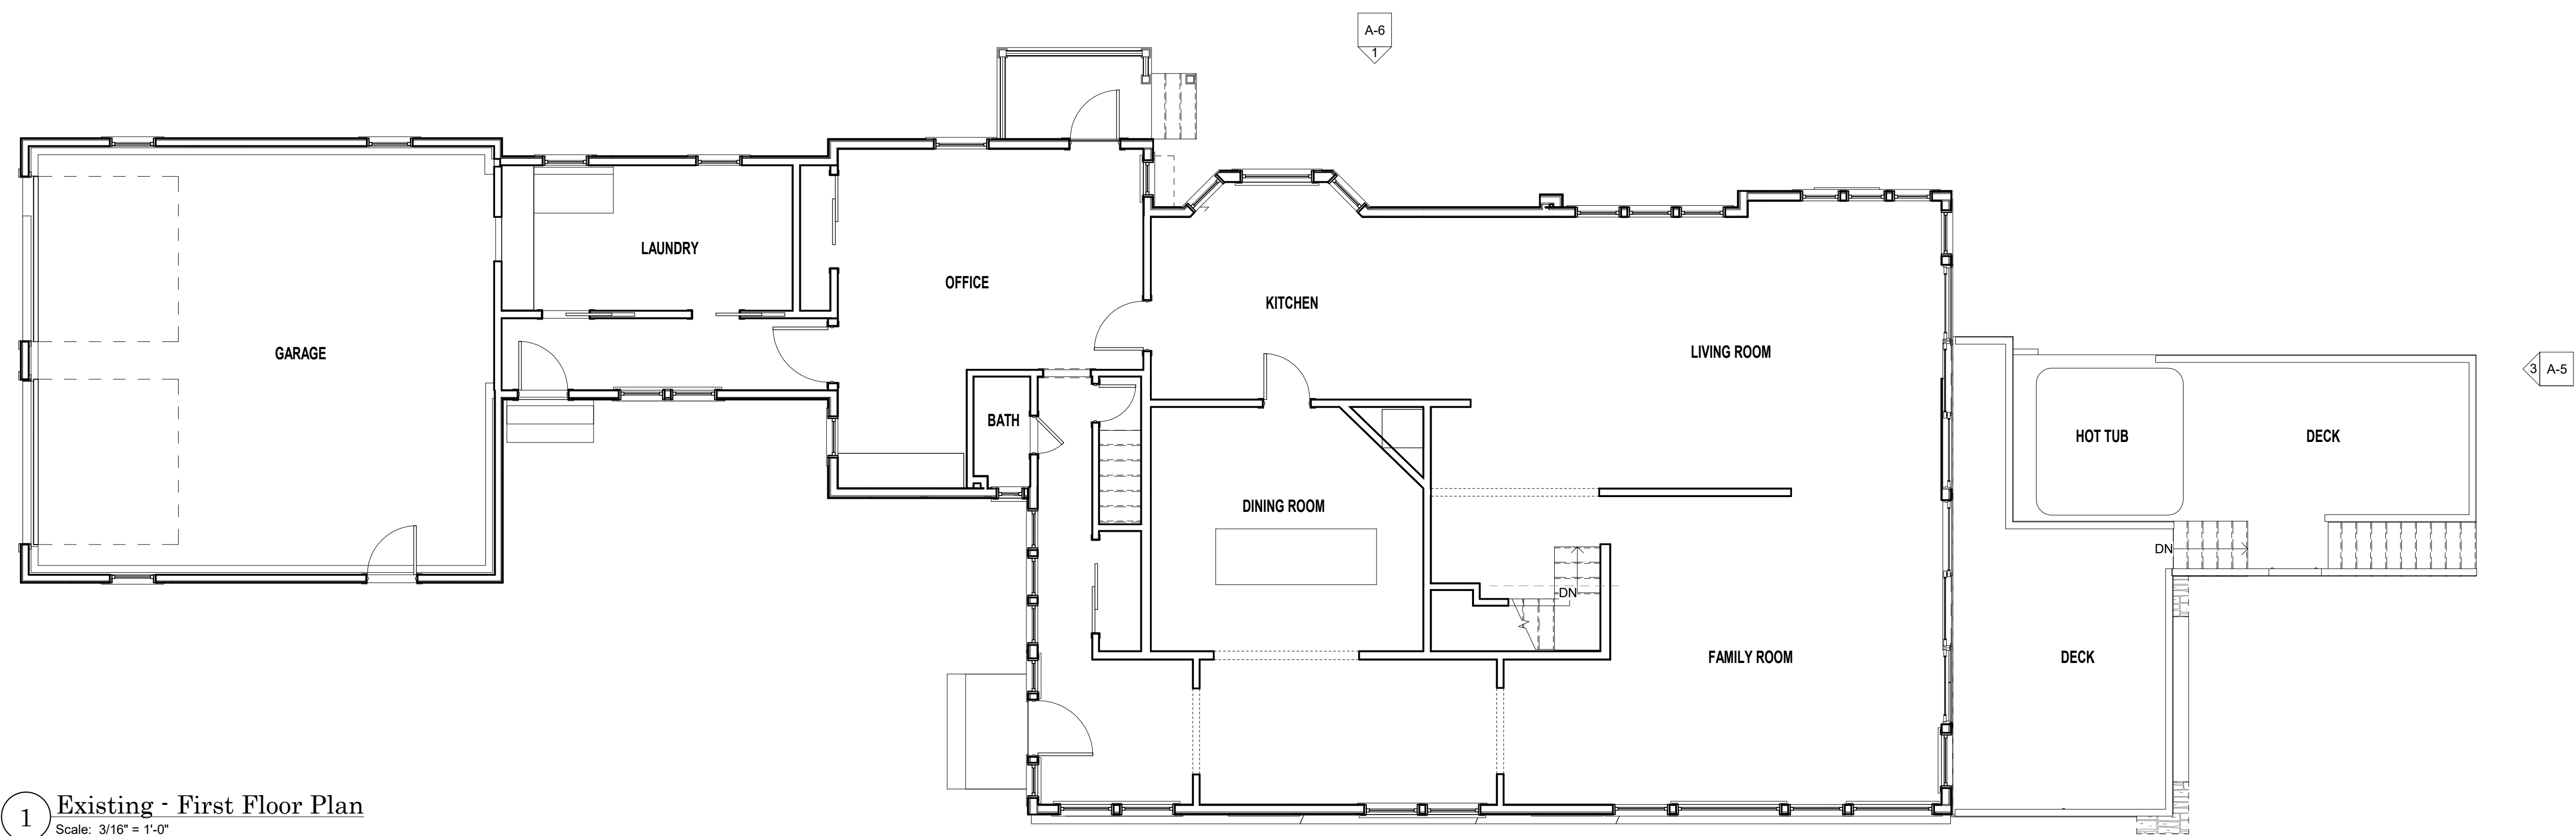


Number	Date	Description

Second Floor Plans
SCALE: 3/16" = 1'-0"

ROB BRAMHALL ARCHITECTS
14 Park Street Andover, Massachusetts 01810
978-749-3663


Dyer Residence
16 Hathaway Road
Marblehead, MA 01945

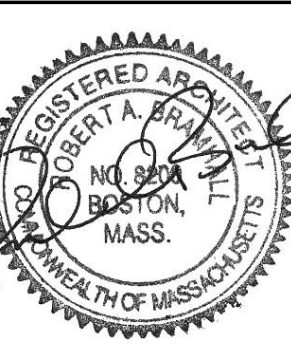


Project Number
2020-10

Date Issued
04/14/22


A-3

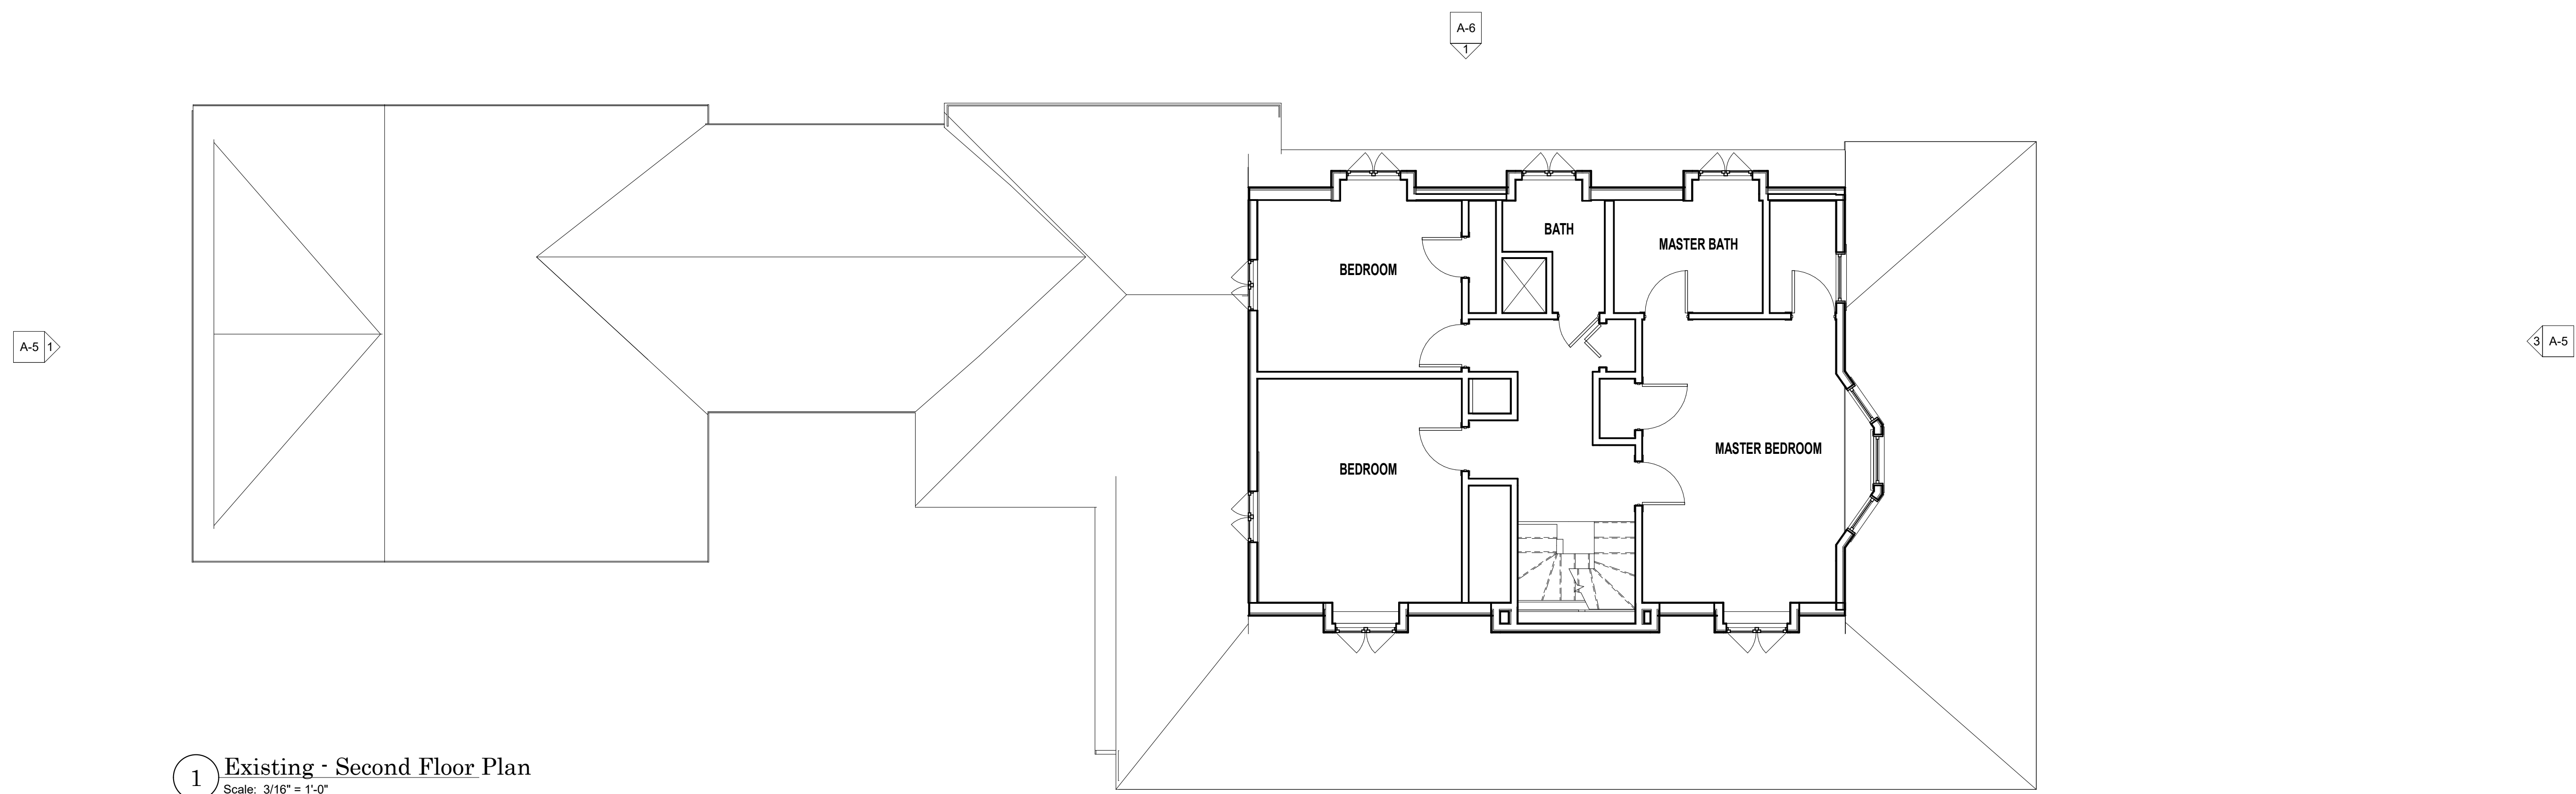


1 Existing - Second Floor Plan
Scale: 3/16" = 1'-0"

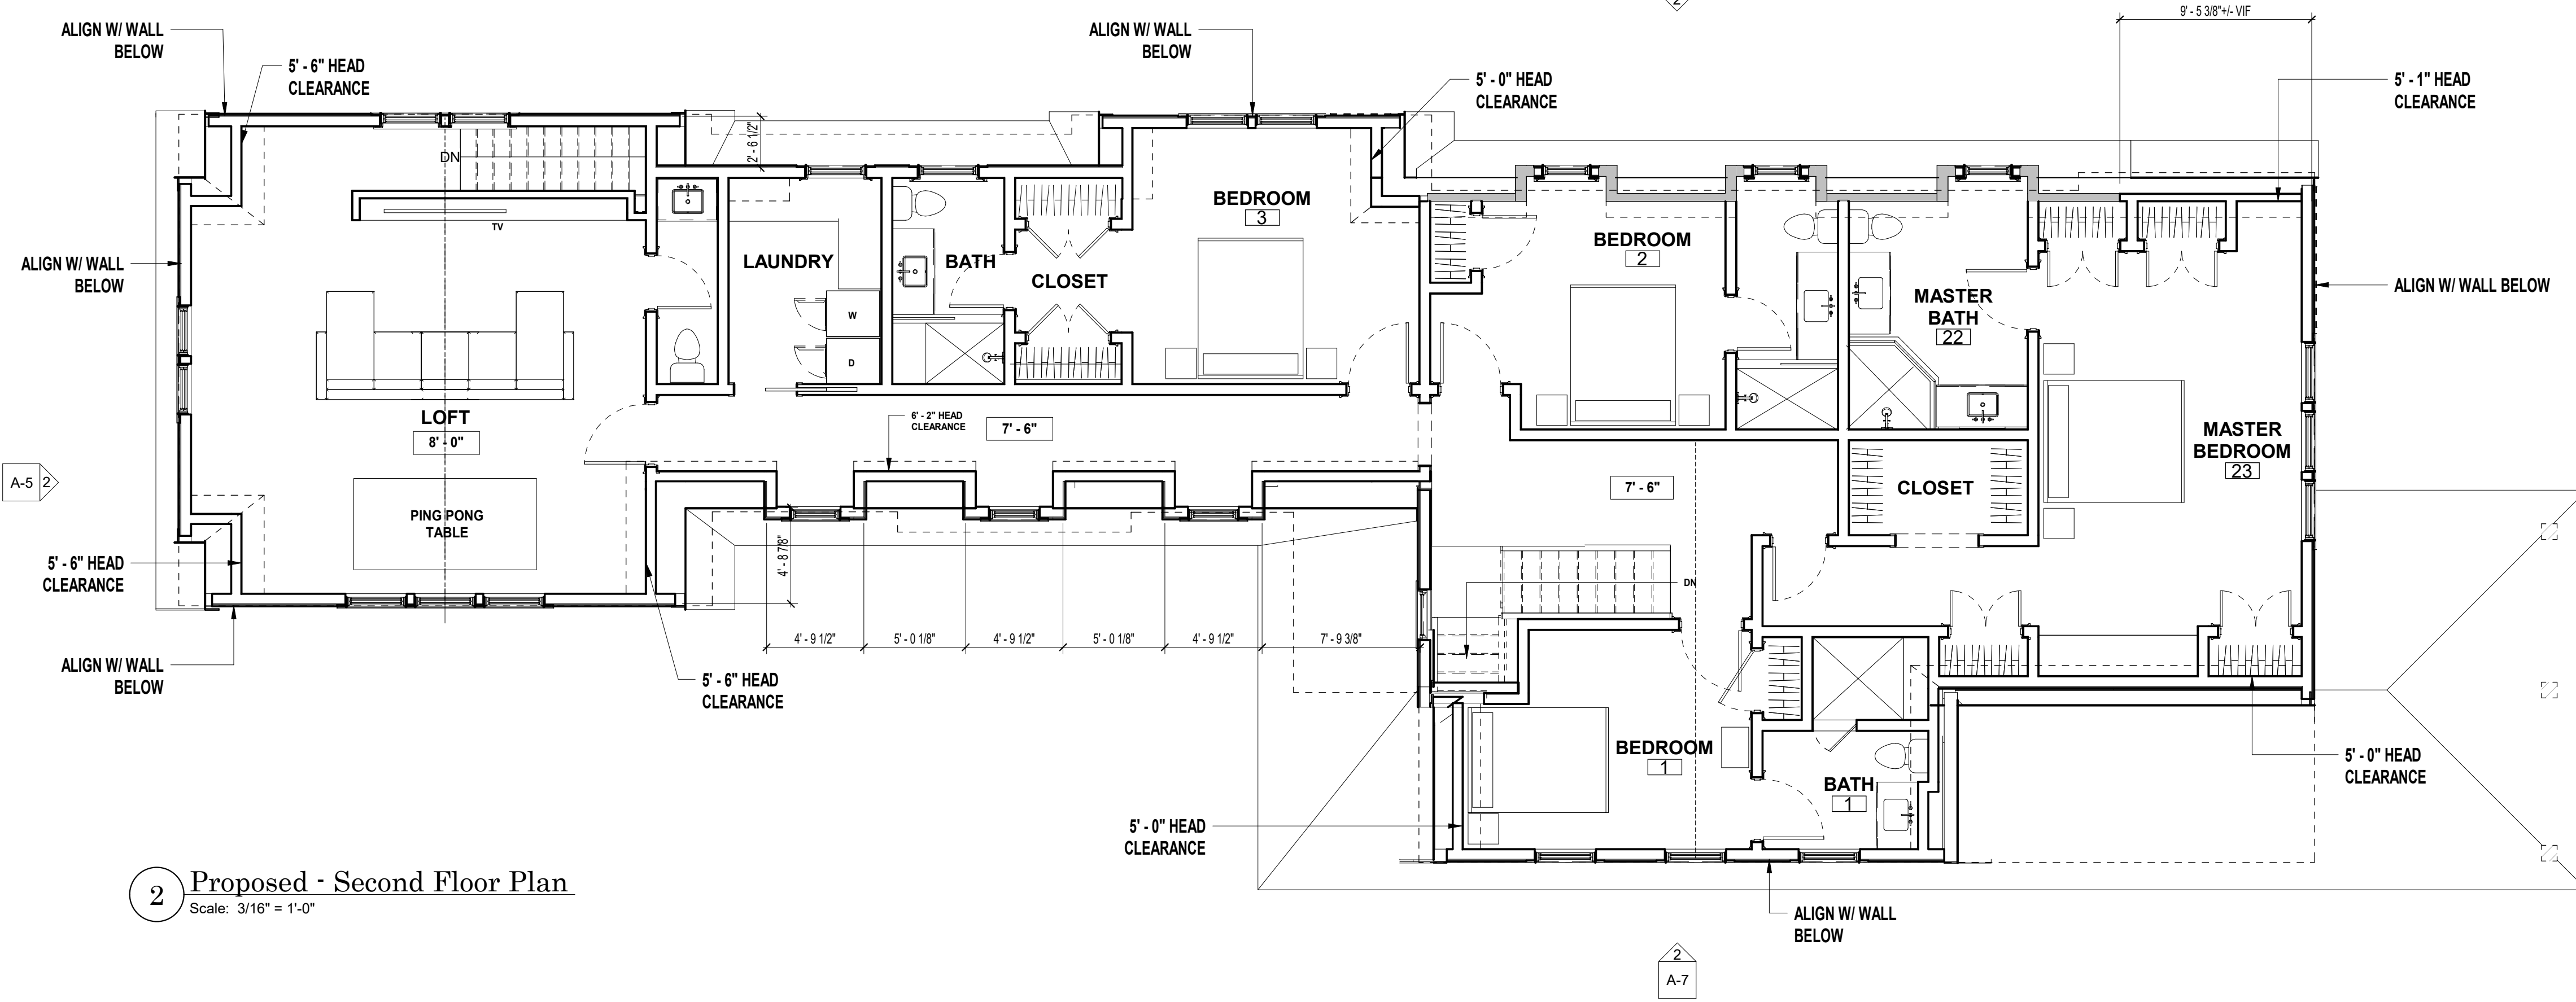

2 Proposed - Second Floor Plan
Scale: 3/16" = 1'-0"

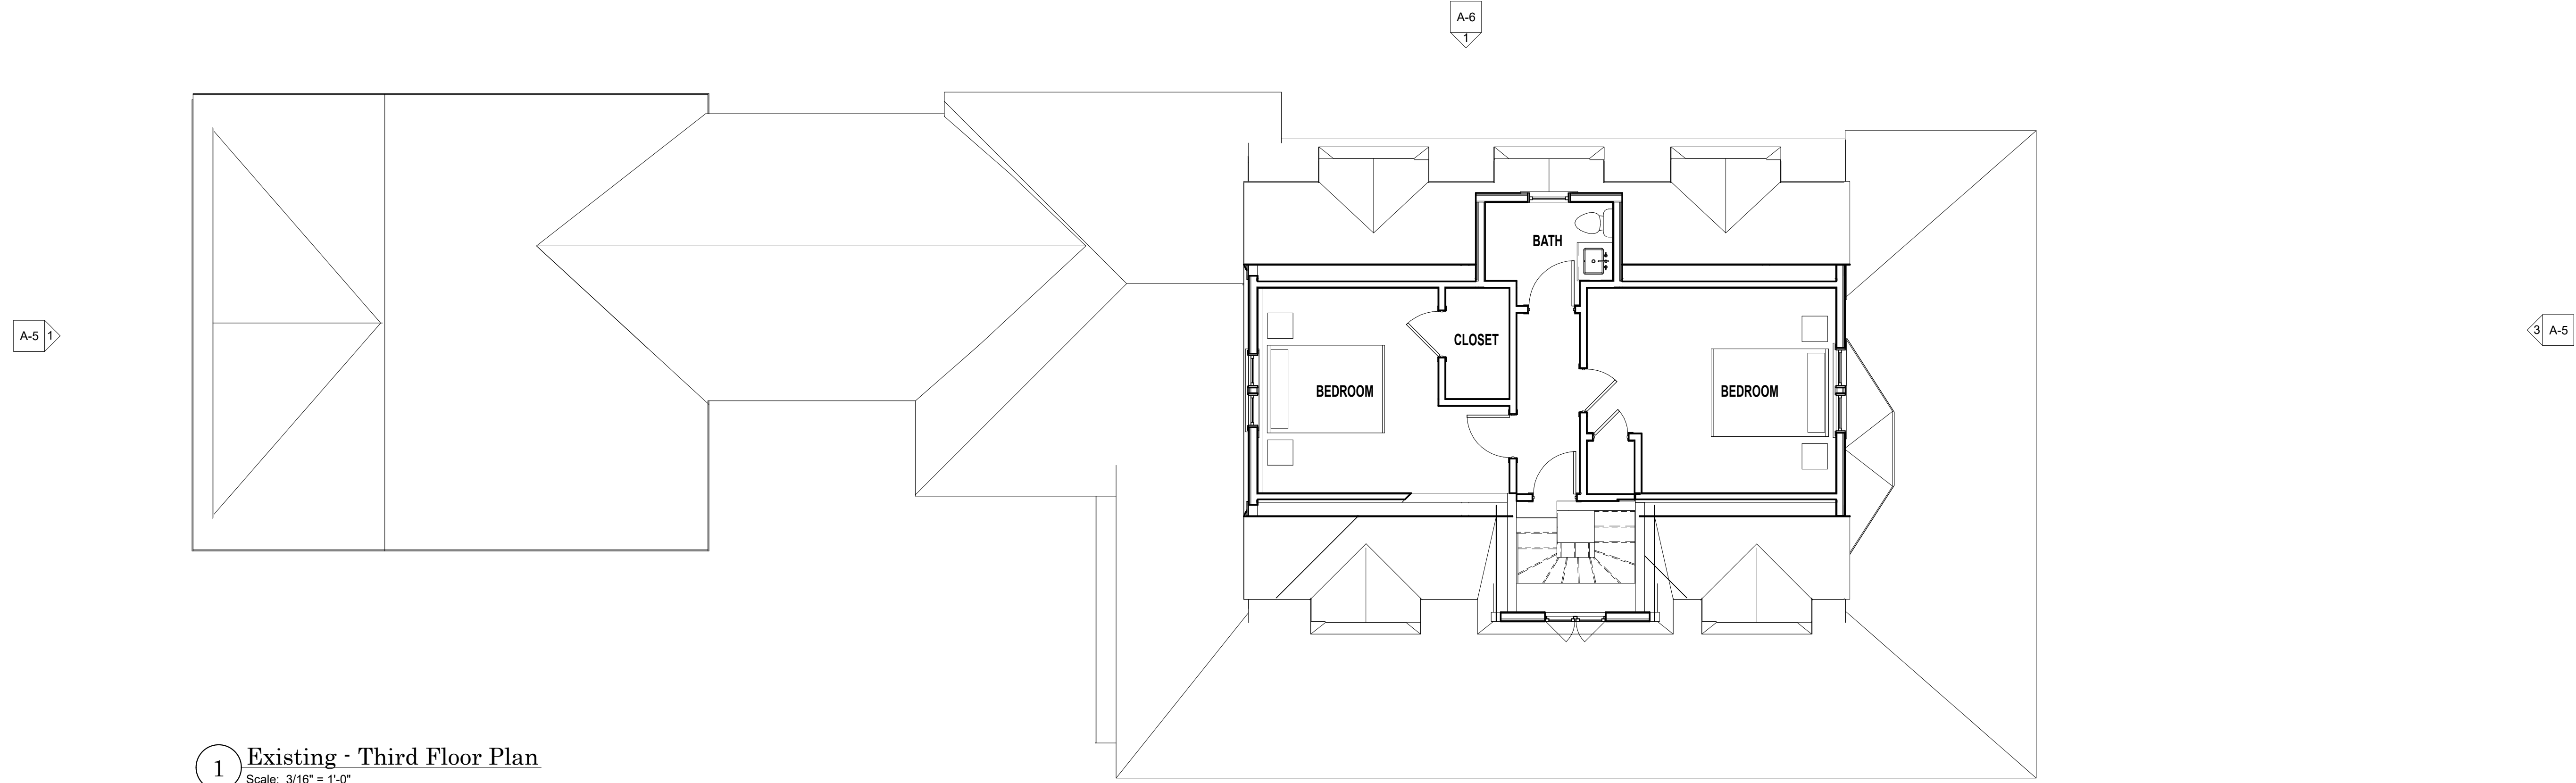

1 Existing - Third Floor Plan
Scale: 3/16" = 1'-0"

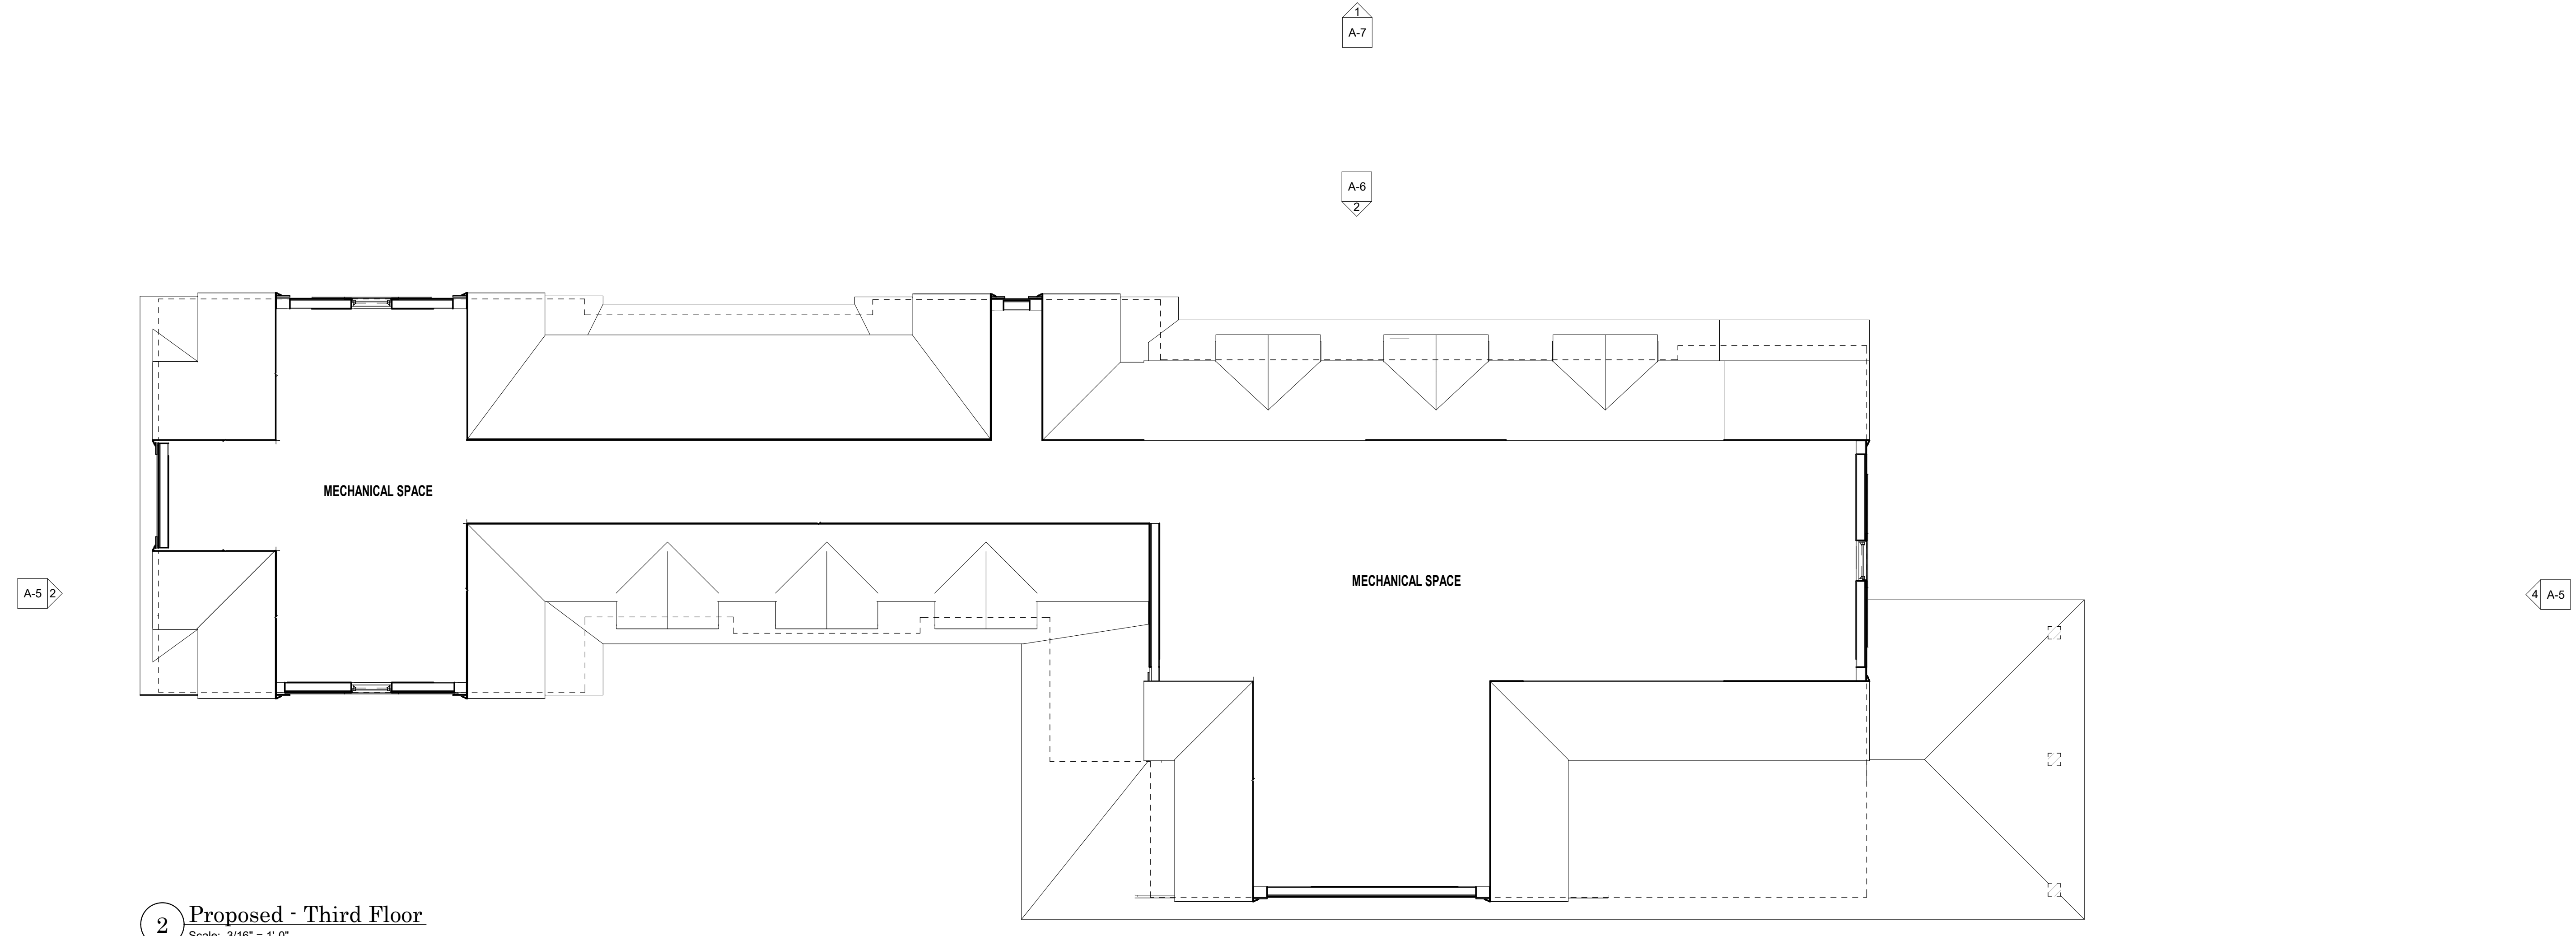


2 Proposed - Third Floor
Scale: 3/16" = 1'-0"

Revisions		
Number	Date	Description

Third Floors
SCALE: 3/16" = 1'-0"

ROB BRAMHALL ARCHITECTS
14 Park Street Andover, Massachusetts 01810
978-749-3663

Dyer Residence
16 Hathaway Road
Marblehead, MA 01945

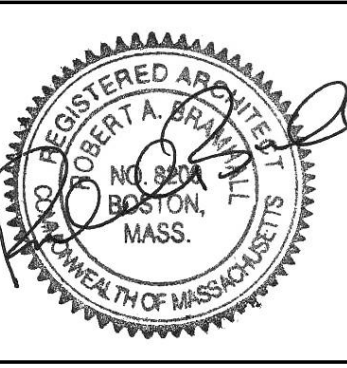


Project Number
2020-10

Date Issued
04/14/22

A-4




1 Existing - Northwest Elevation
Scale: 3/16" = 1'-0"

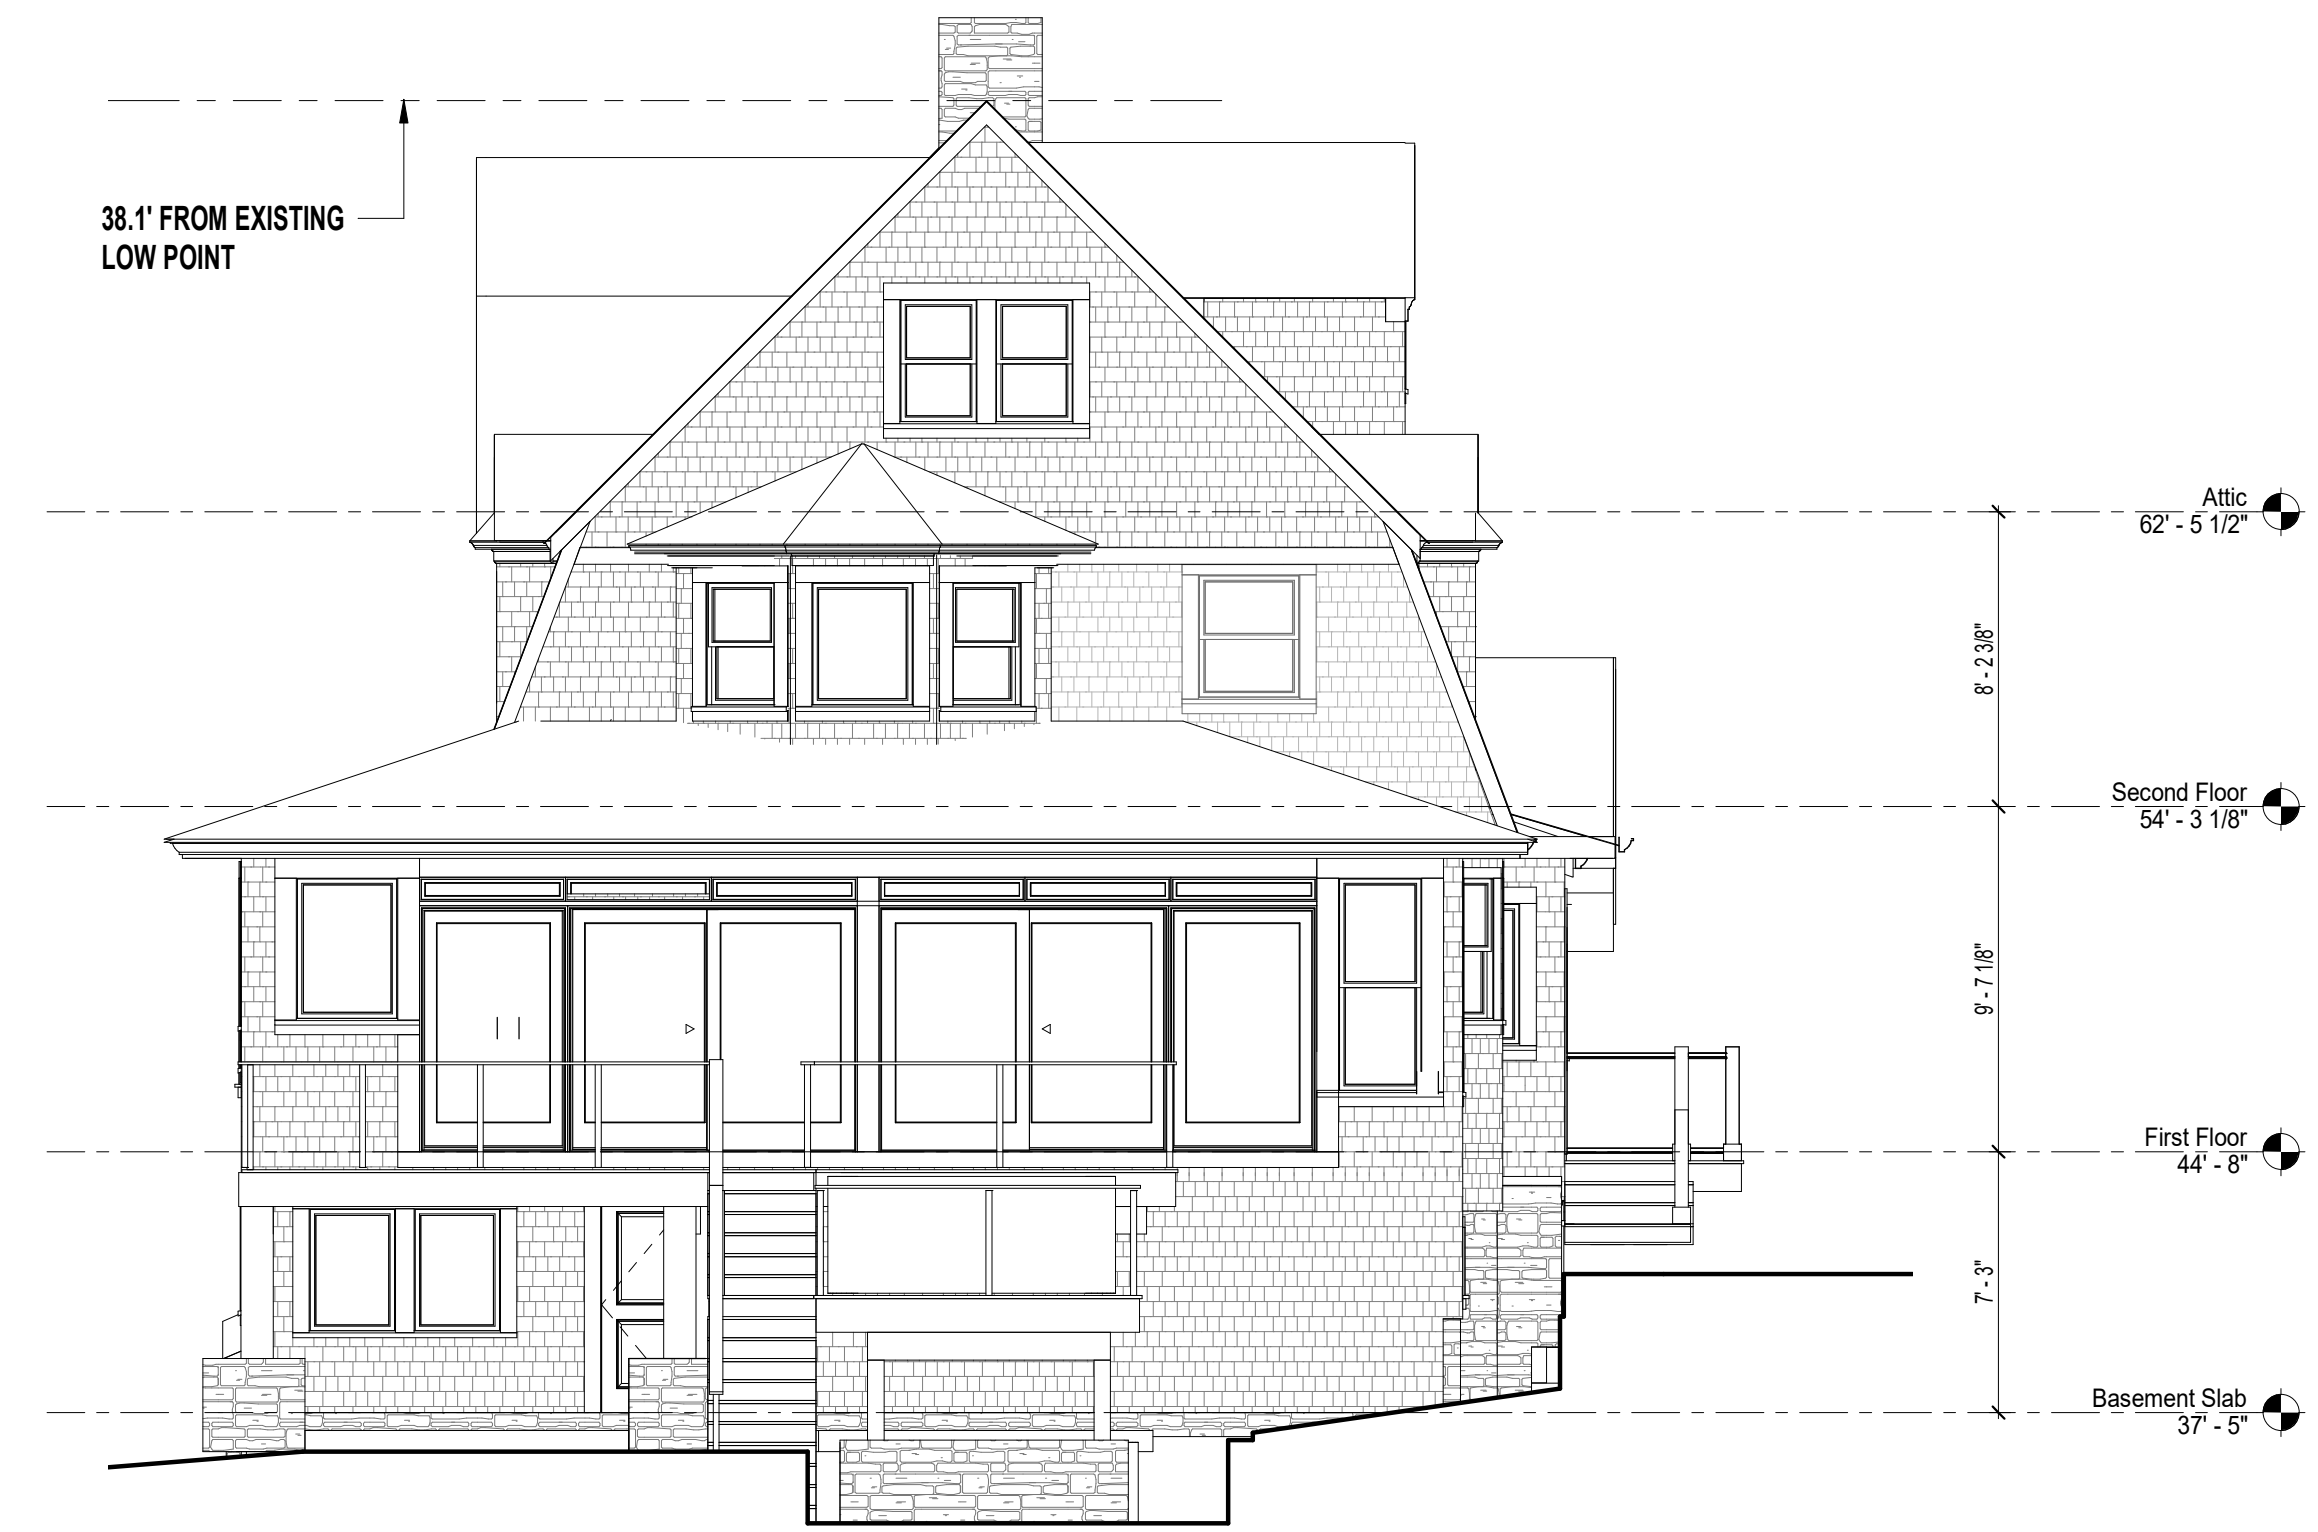

3 Existing - Southeast Elevation
Scale: 3/16" = 1'-0"



2 Proposed - Northwest Elevation
Scale: 3/16" = 1'-0"

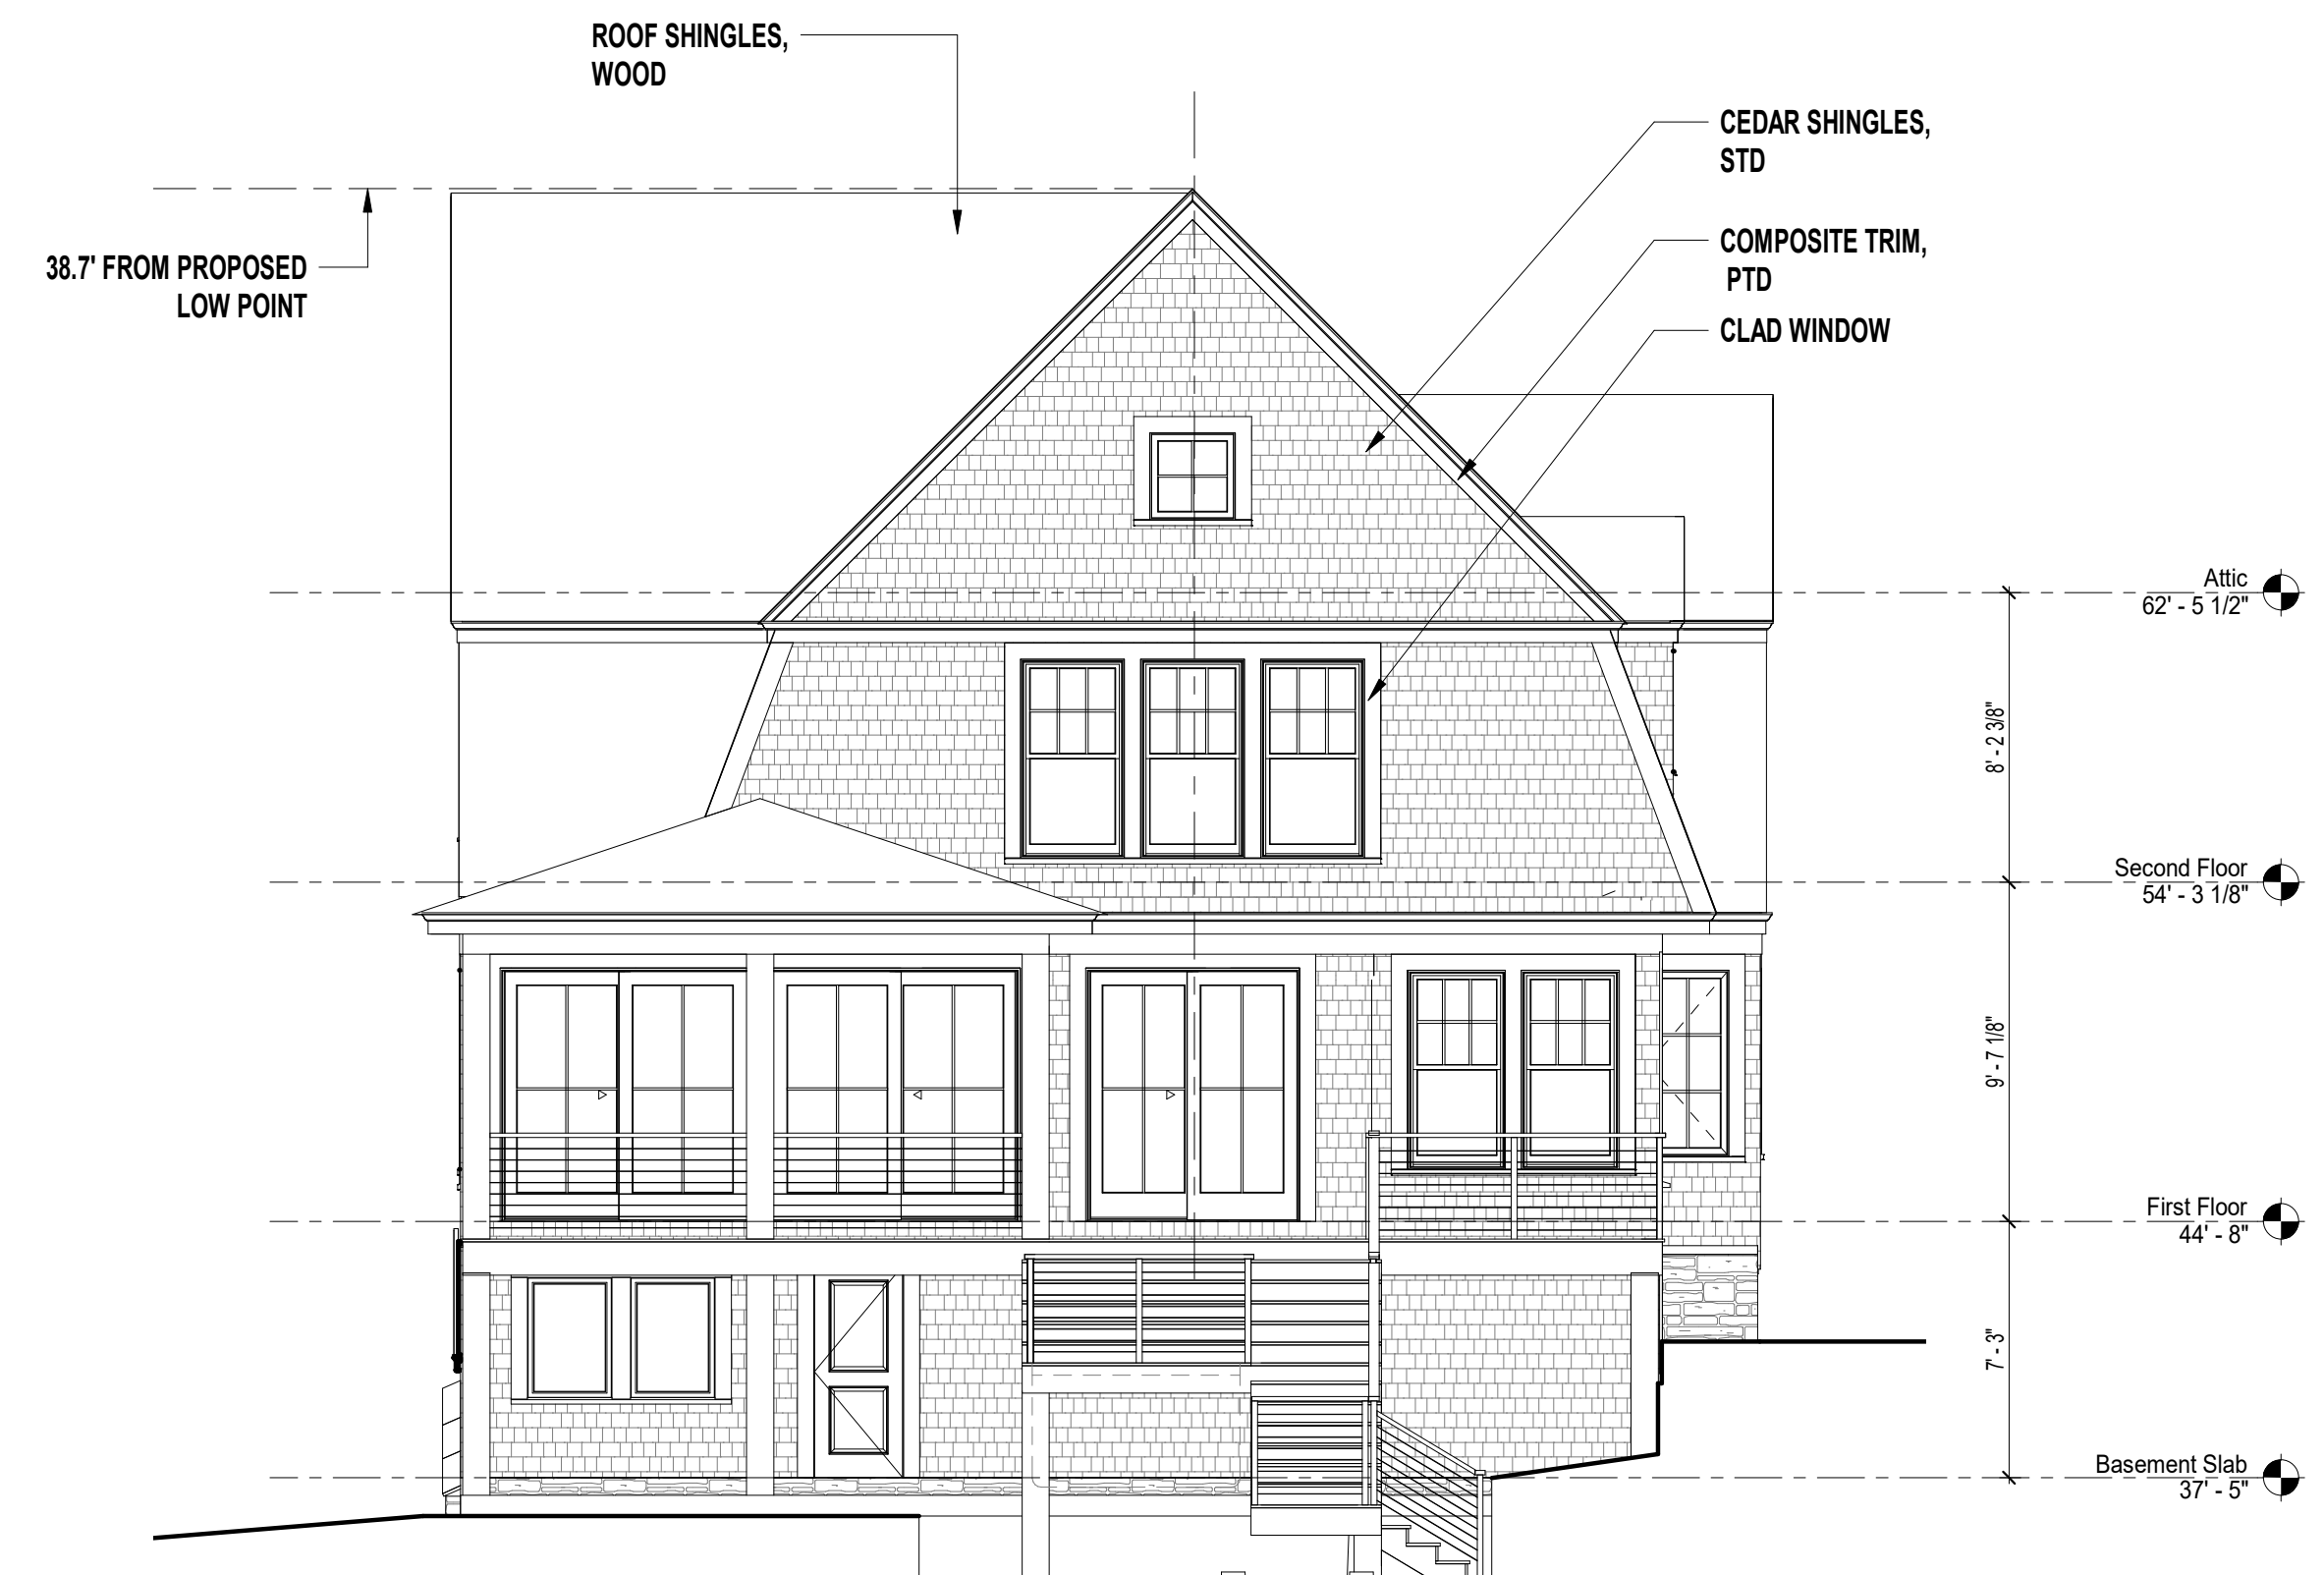


4 Proposed - Southeast Elevation
Scale: 3/16" = 1'-0"

Number	Date	Description

Exterior Elevations
SCALE: 3/16" = 1'-0"

ROB BRAMHALL ARCHITECTS
14 Park Street Andover, Massachusetts 01810
978-749-3663

Dyer Residence
16 Hathaway Road
Marblehead, MA 01945

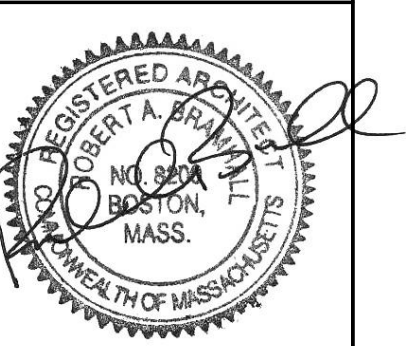

Project Number
2020-10

Date Issued
04/14/22

A-5

Number	Date	Description



1 Existing - Northeast Elevation
Scale: 3/16" = 1'-0"




2 Proposed - Northeast Elevation
Scale: 3/16" = 1'-0"

Exterior Elevations
SCALE: 3/16" = 1'-0"

ROB BRAMHALL ARCHITECTS
14 Park Street Andover, Massachusetts 01810
978-749-3663

Dyer Residence
16 Hathaway Road
Marblehead, MA 01945

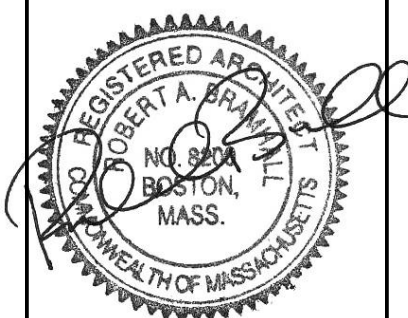

Project Number
2020-10

Date Issued
04/14/22


A-6

Number	Date	Description

Exterior Elevations
SCALE: 3/16" = 1'-0"

ROB BRAMHALL ARCHITECTS
14 Park Street Andover, Massachusetts 01810
978-749-3663

Dyer Residence
16 Hathaway Road
Marblehead, MA 01945

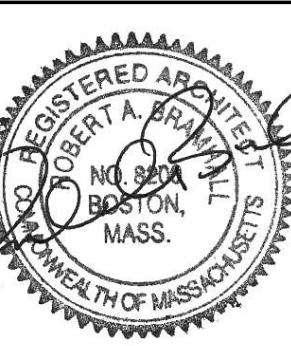

Project Number
2020-10

Date Issued
04/14/22

A-7



1 Existing - Southwest Elevation
Scale: 3/16" = 1'-0"



2 Proposed - Southwest Elevation
Scale: 3/16" = 1'-0"