


Number	Date	Description

Basement Plans
SCALE: 3/16" = 1'-0"

ROB BRAMHALL ARCHITECTS
14 Park Street Andover, Massachusetts 01810
978-749-3663


Dyer Residence
16 Hathaway Road
Marblehead, MA 01945

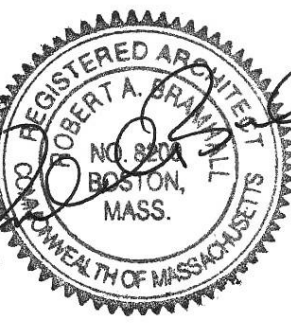


Project Number
2020-10

Date Issued
07/14/22

A-1

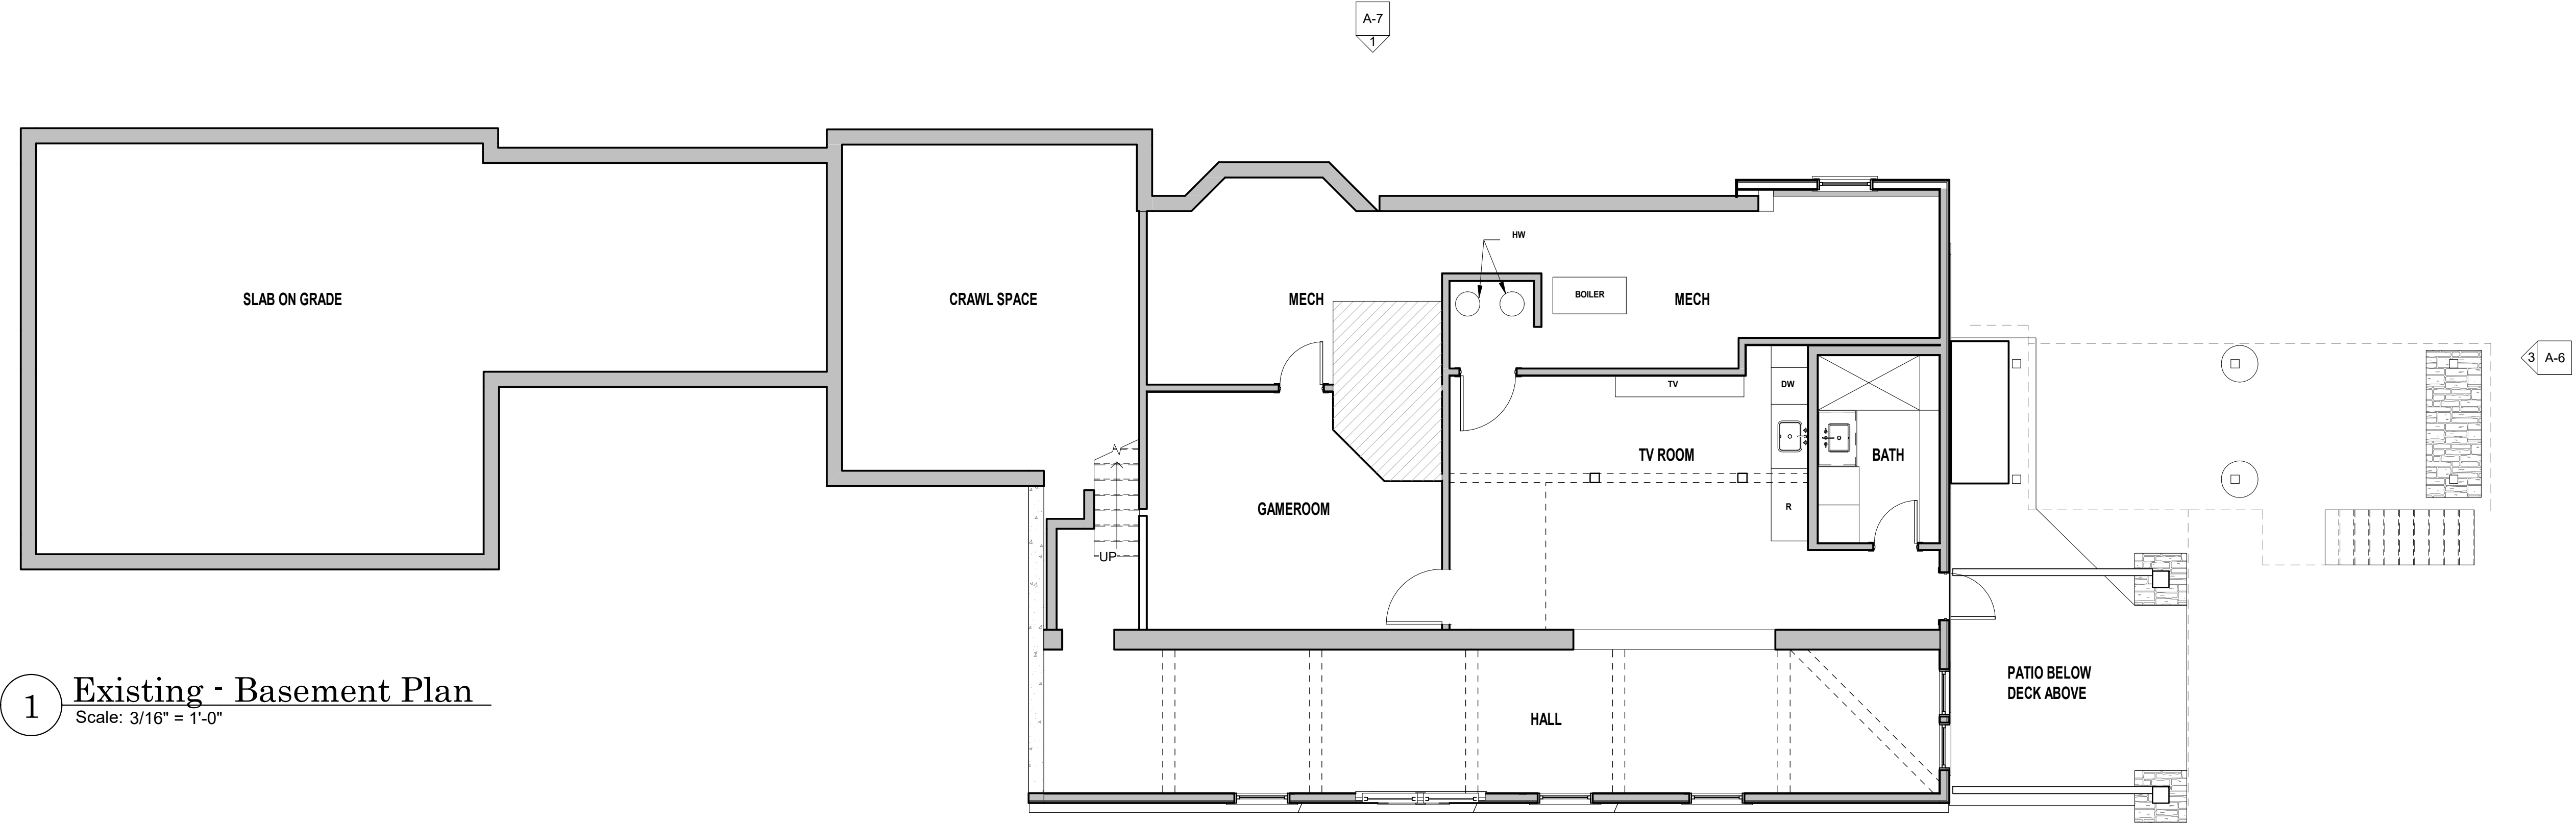

1 Existing - Basement Plan
Scale: 3/16" = 1'-0"

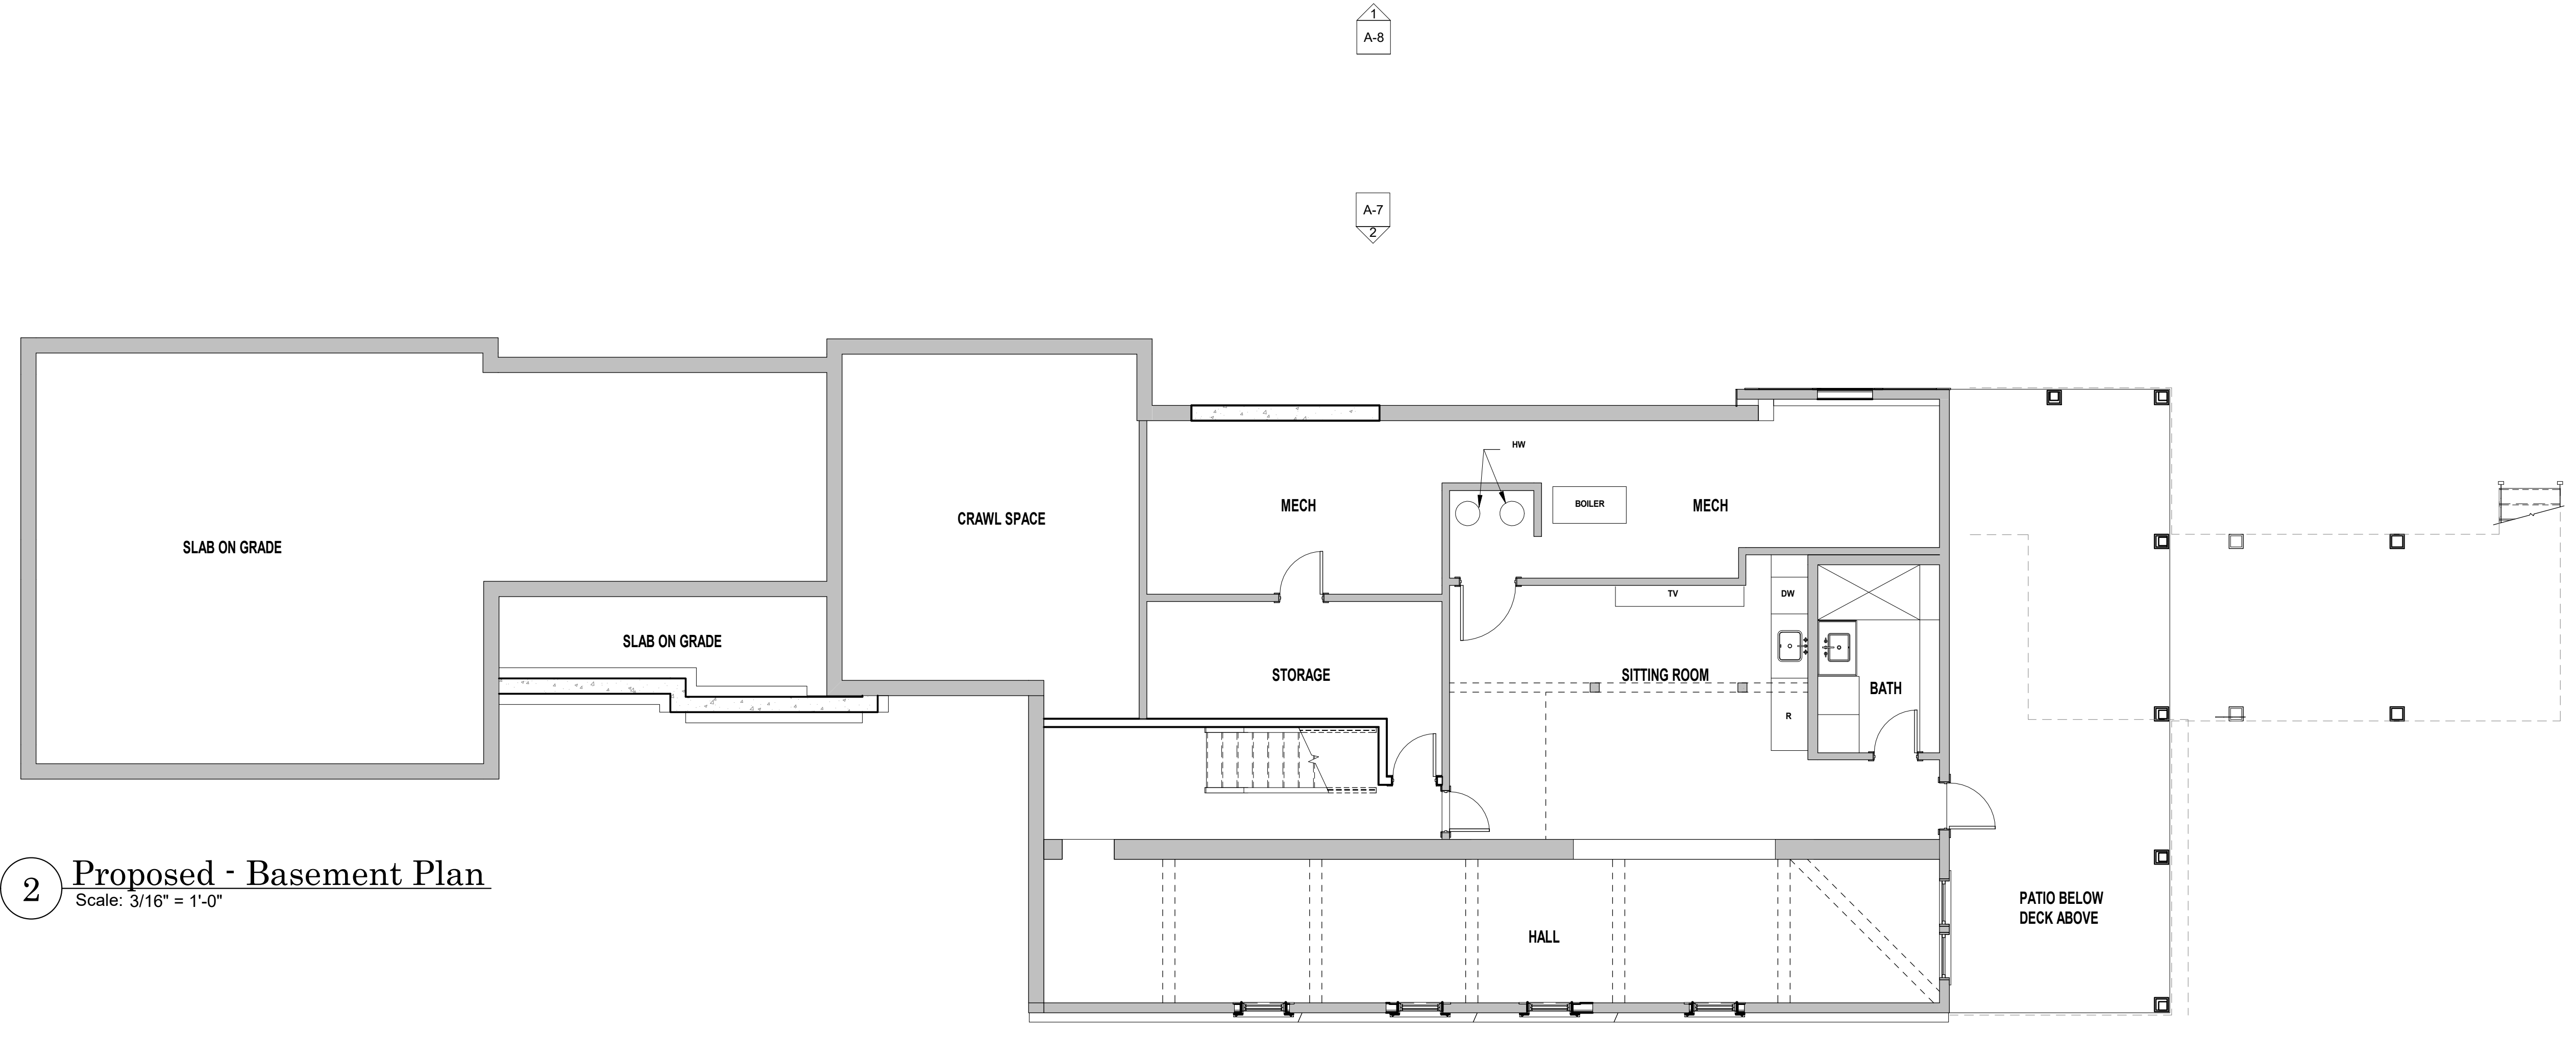


2 Proposed - Basement Plan
Scale: 3/16" = 1'-0"

Number	Date	Description

First Floor Plan
SCALE: 3/16" = 1'-0"


ROB BRAMHALL ARCHITECTS
14 Park Street Andover, Massachusetts 01810
978-749-3663

Dyer Residence
16 Hathaway Road
Marblehead, MA 01945

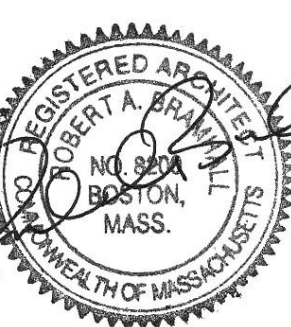


Project Number
2020-10


Date Issued
07/14/22

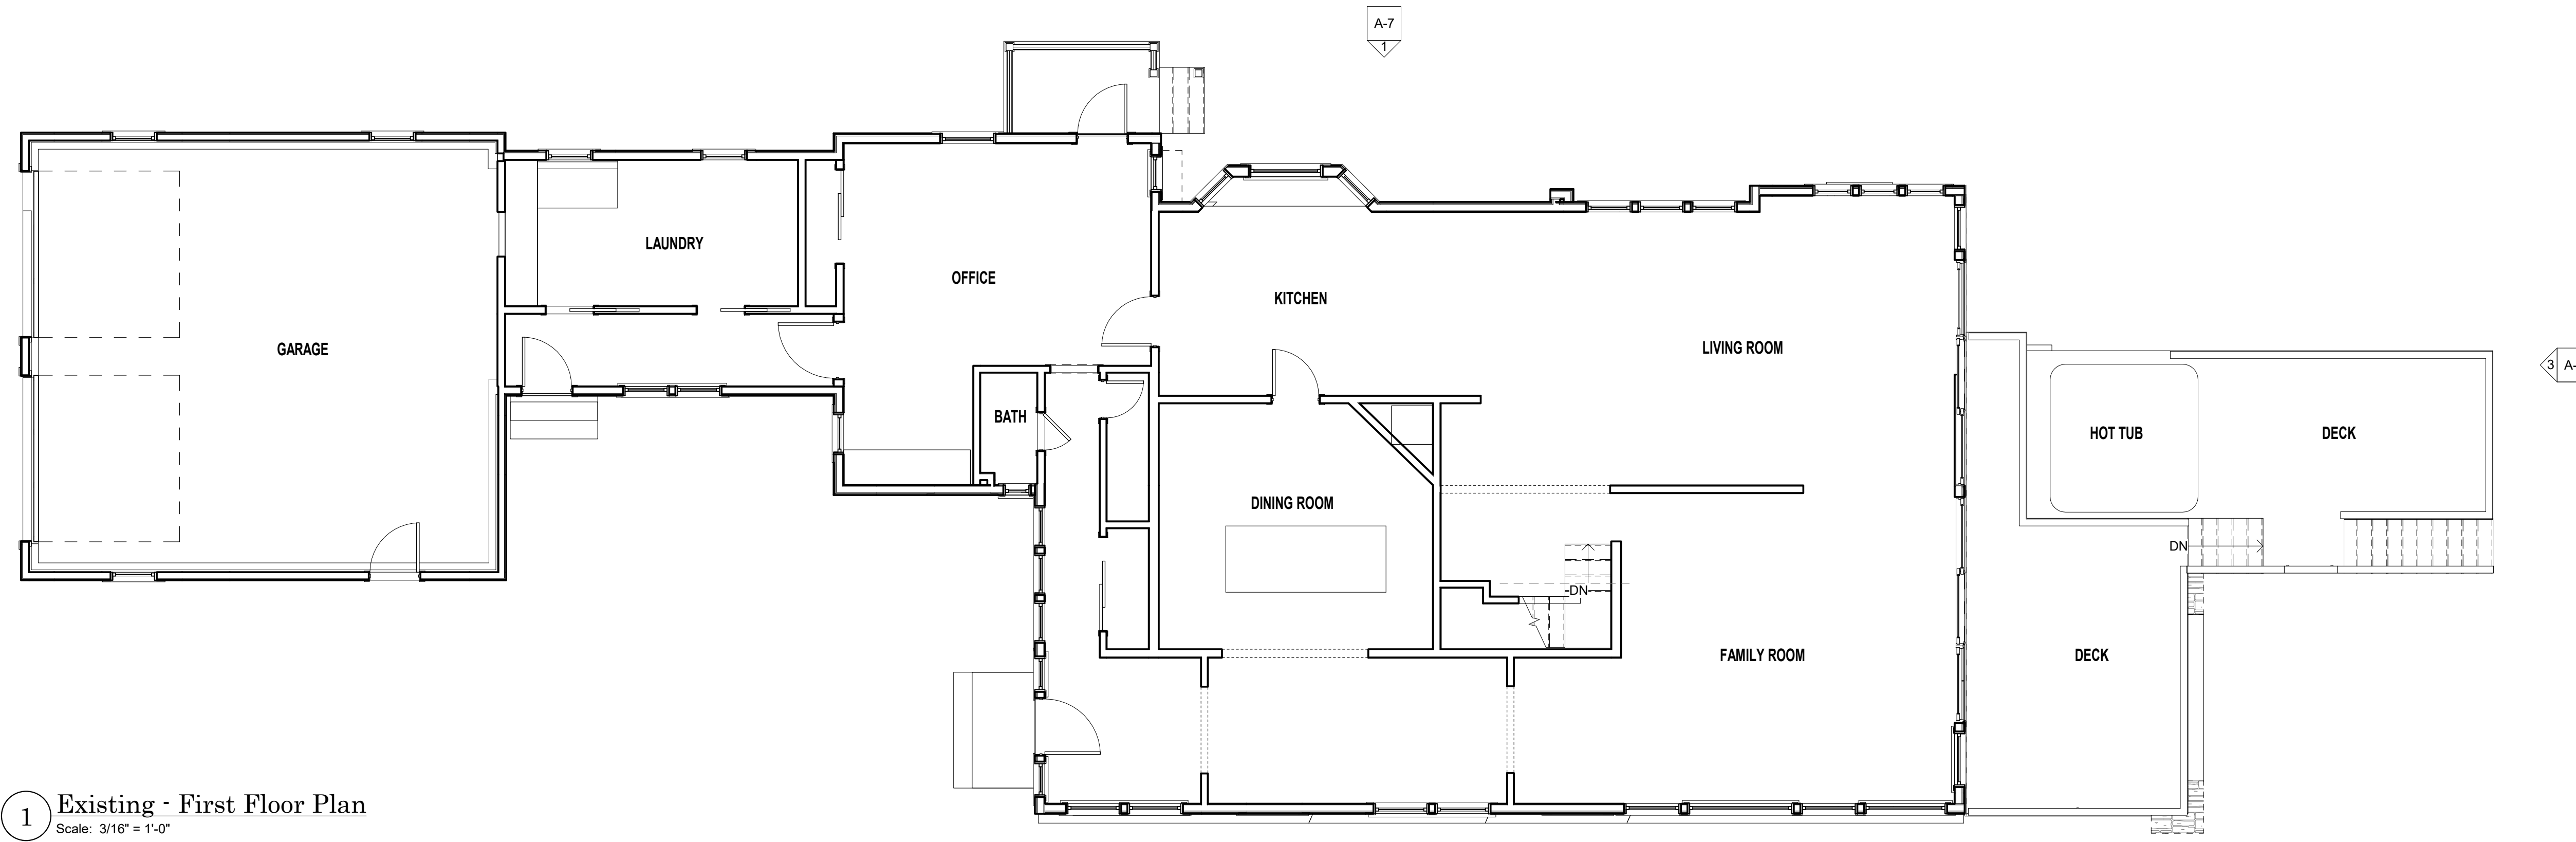


1 Existing - First Floor Plan
Scale: 3/16" = 1'-0"

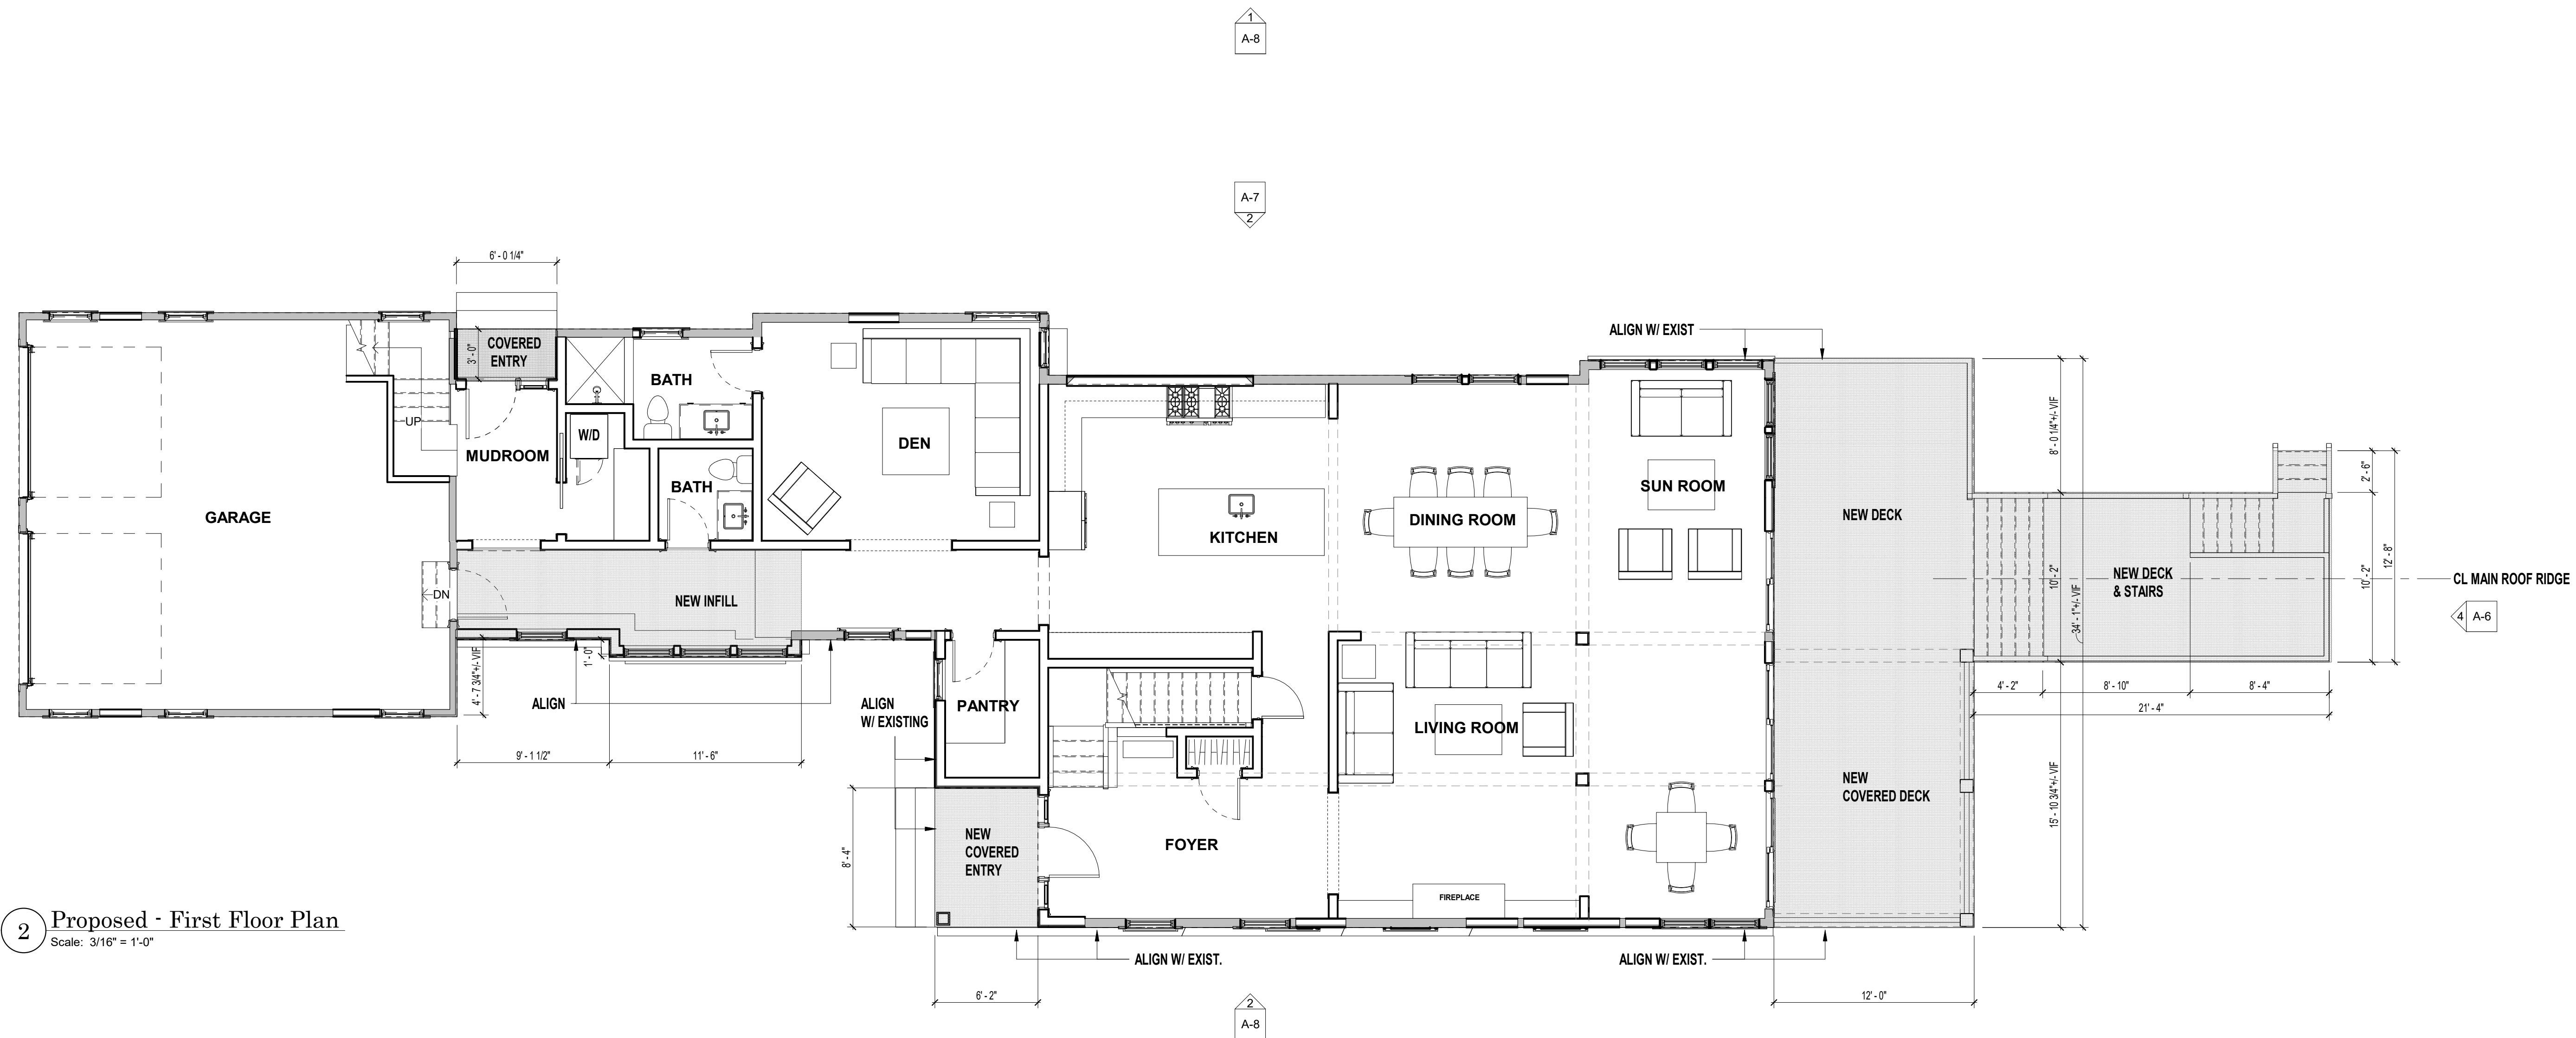

2 Proposed - First Floor Plan
Scale: 3/16" = 1'-0"

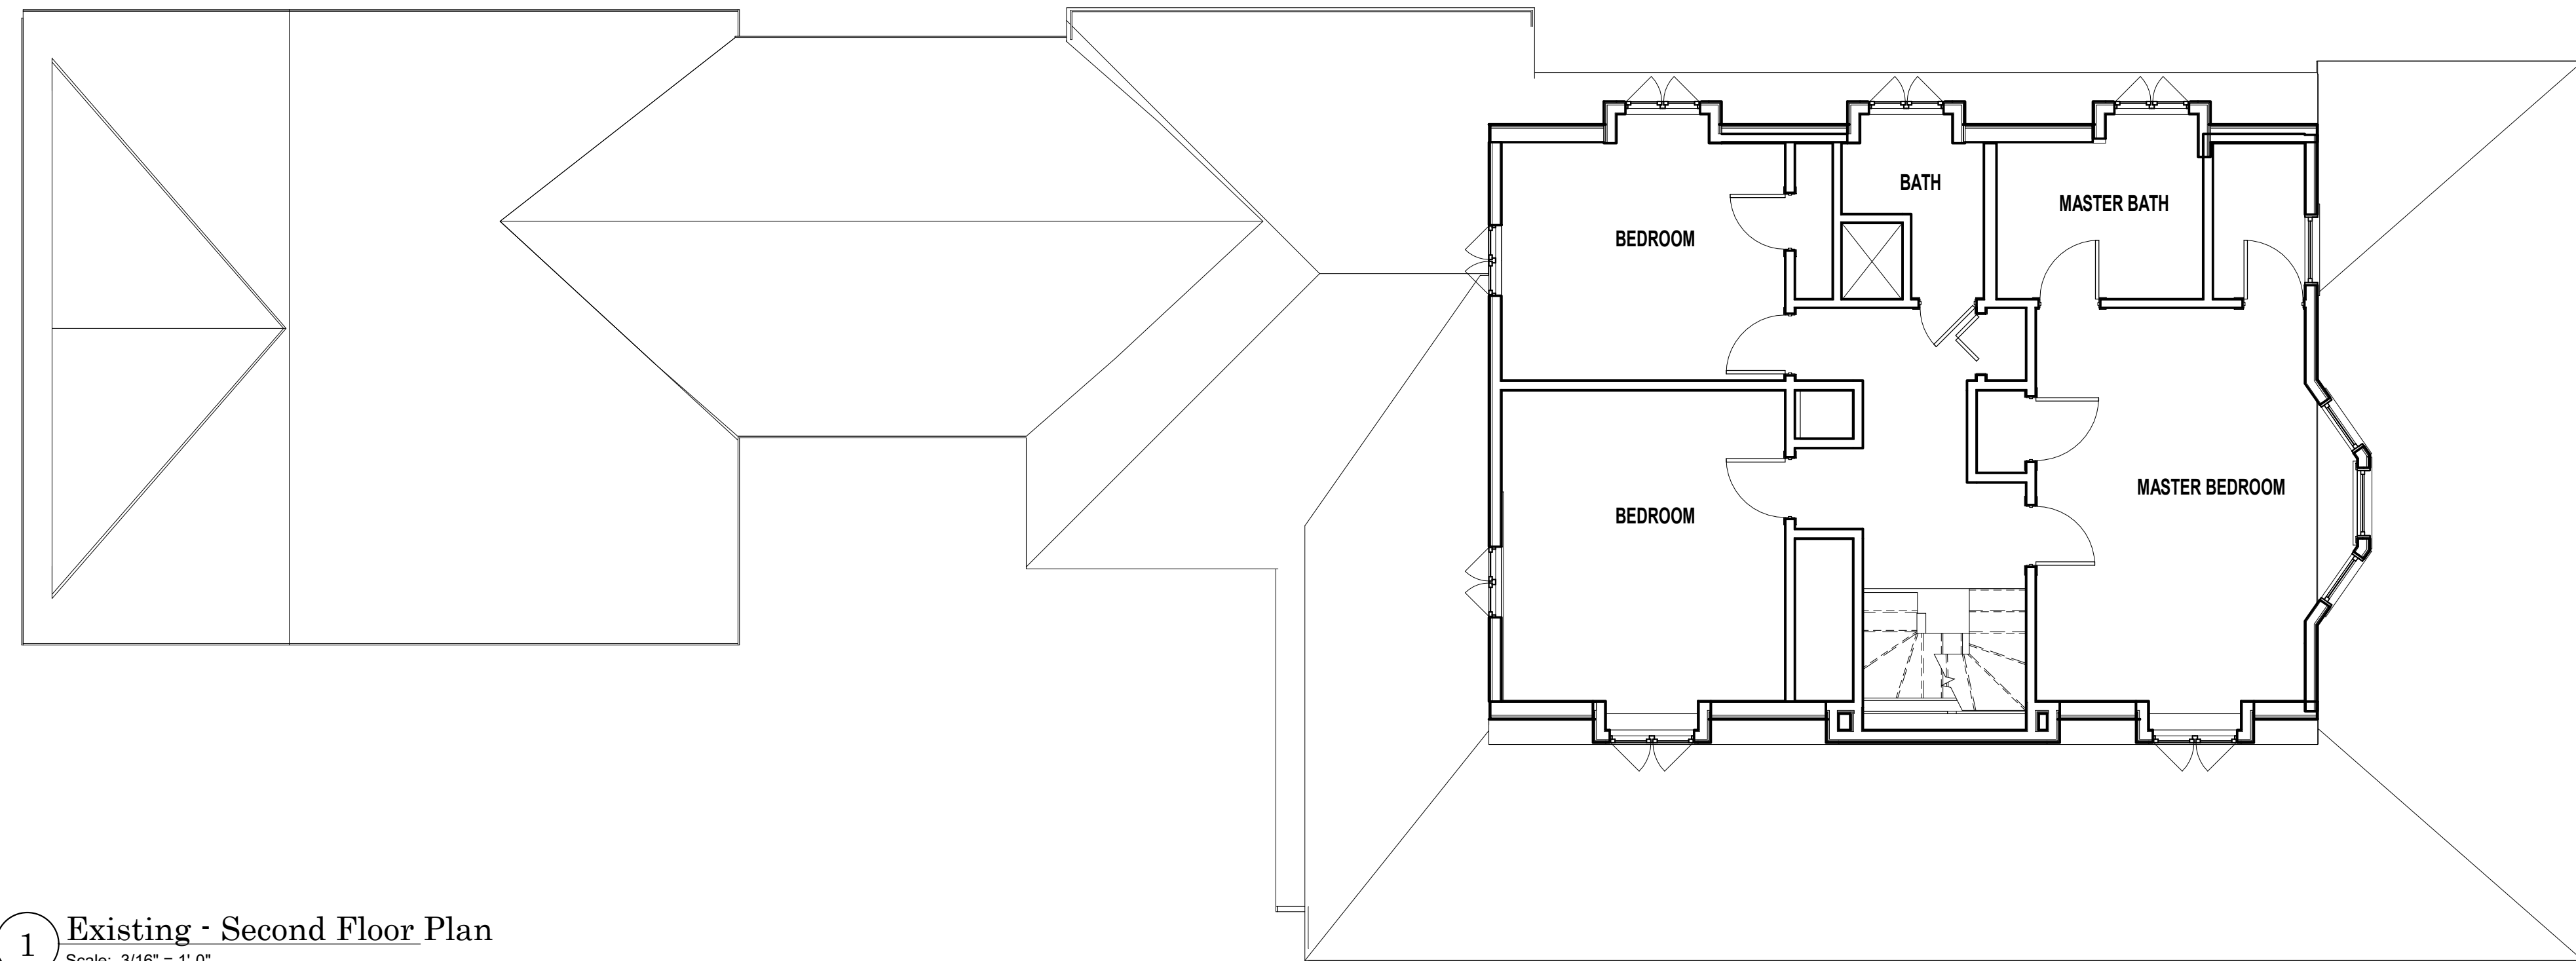

1 Existing - Second Floor Plan
Scale: 3/16" = 1'-0"

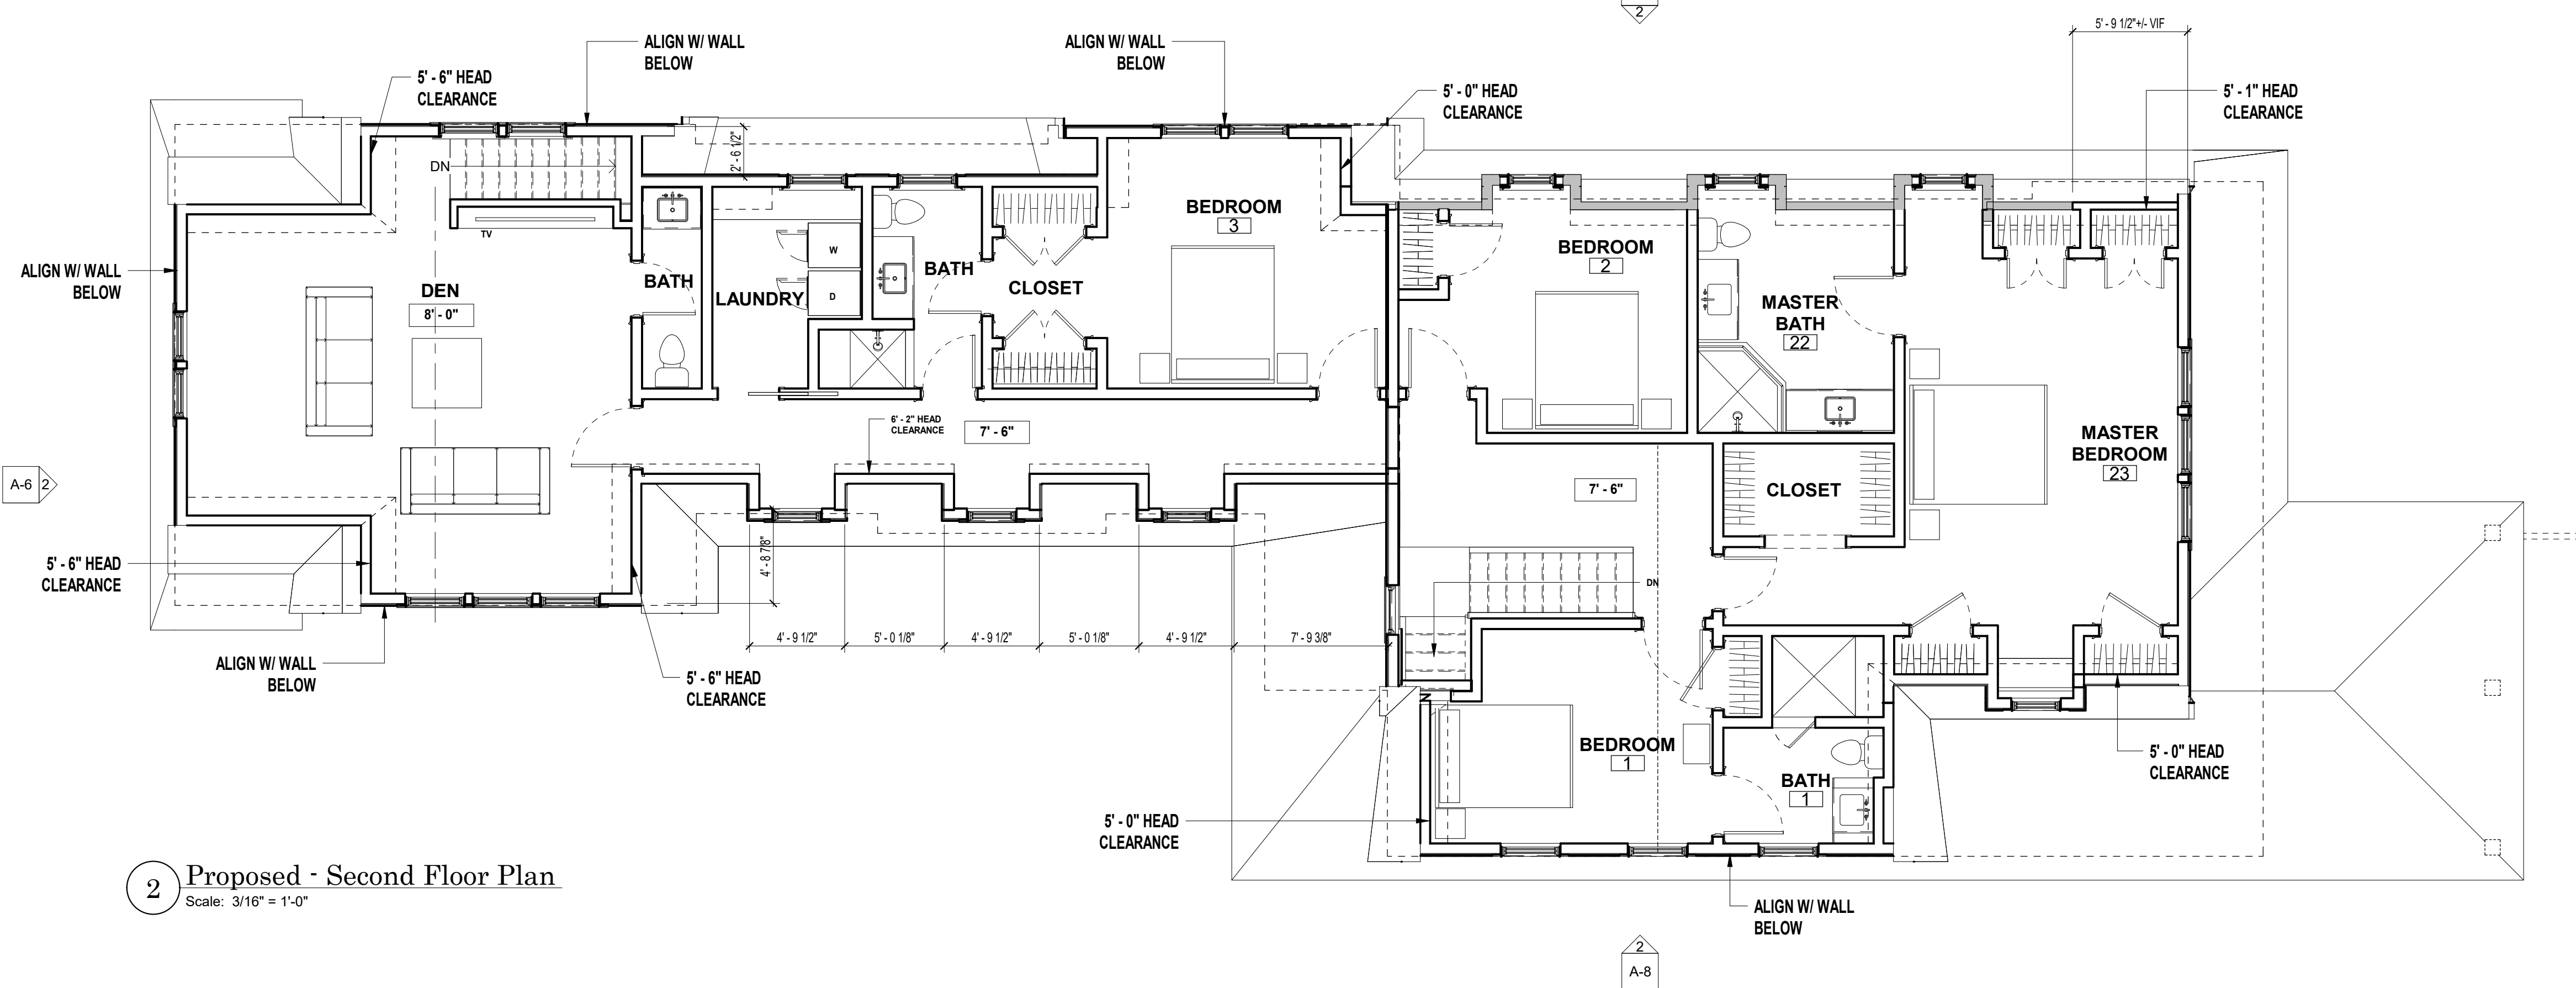


2 Proposed - Second Floor Plan
Scale: 3/16" = 1'-0"

Revisions		
Number	Date	Description

Second Floor Plans
SCALE: 3/16" = 1'-0"

ROB BRAMHALL ARCHITECTS
14 Park Street Andover, Massachusetts 01810
978-749-3663

Dyer Residence
16 Hathaway Road
Marblehead, MA 01945

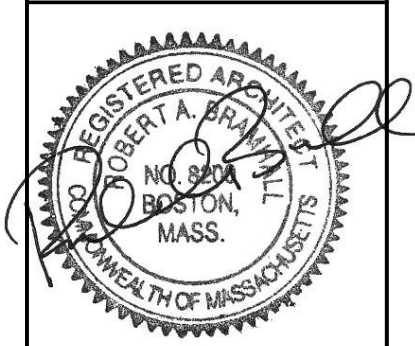


Project Number
2020-10


Date Issued
07/14/22

A-3


7/14/2022 12:38:15 PM

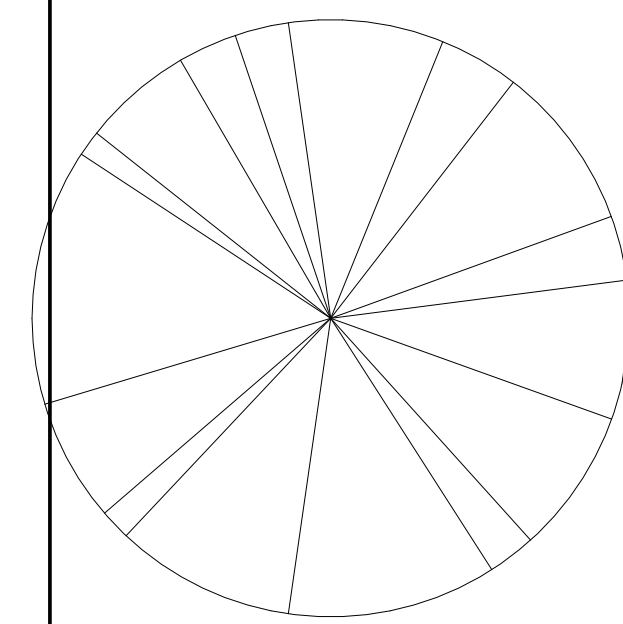

1 Existing - Third Floor Plan
Scale: 3/16" = 1'-0"

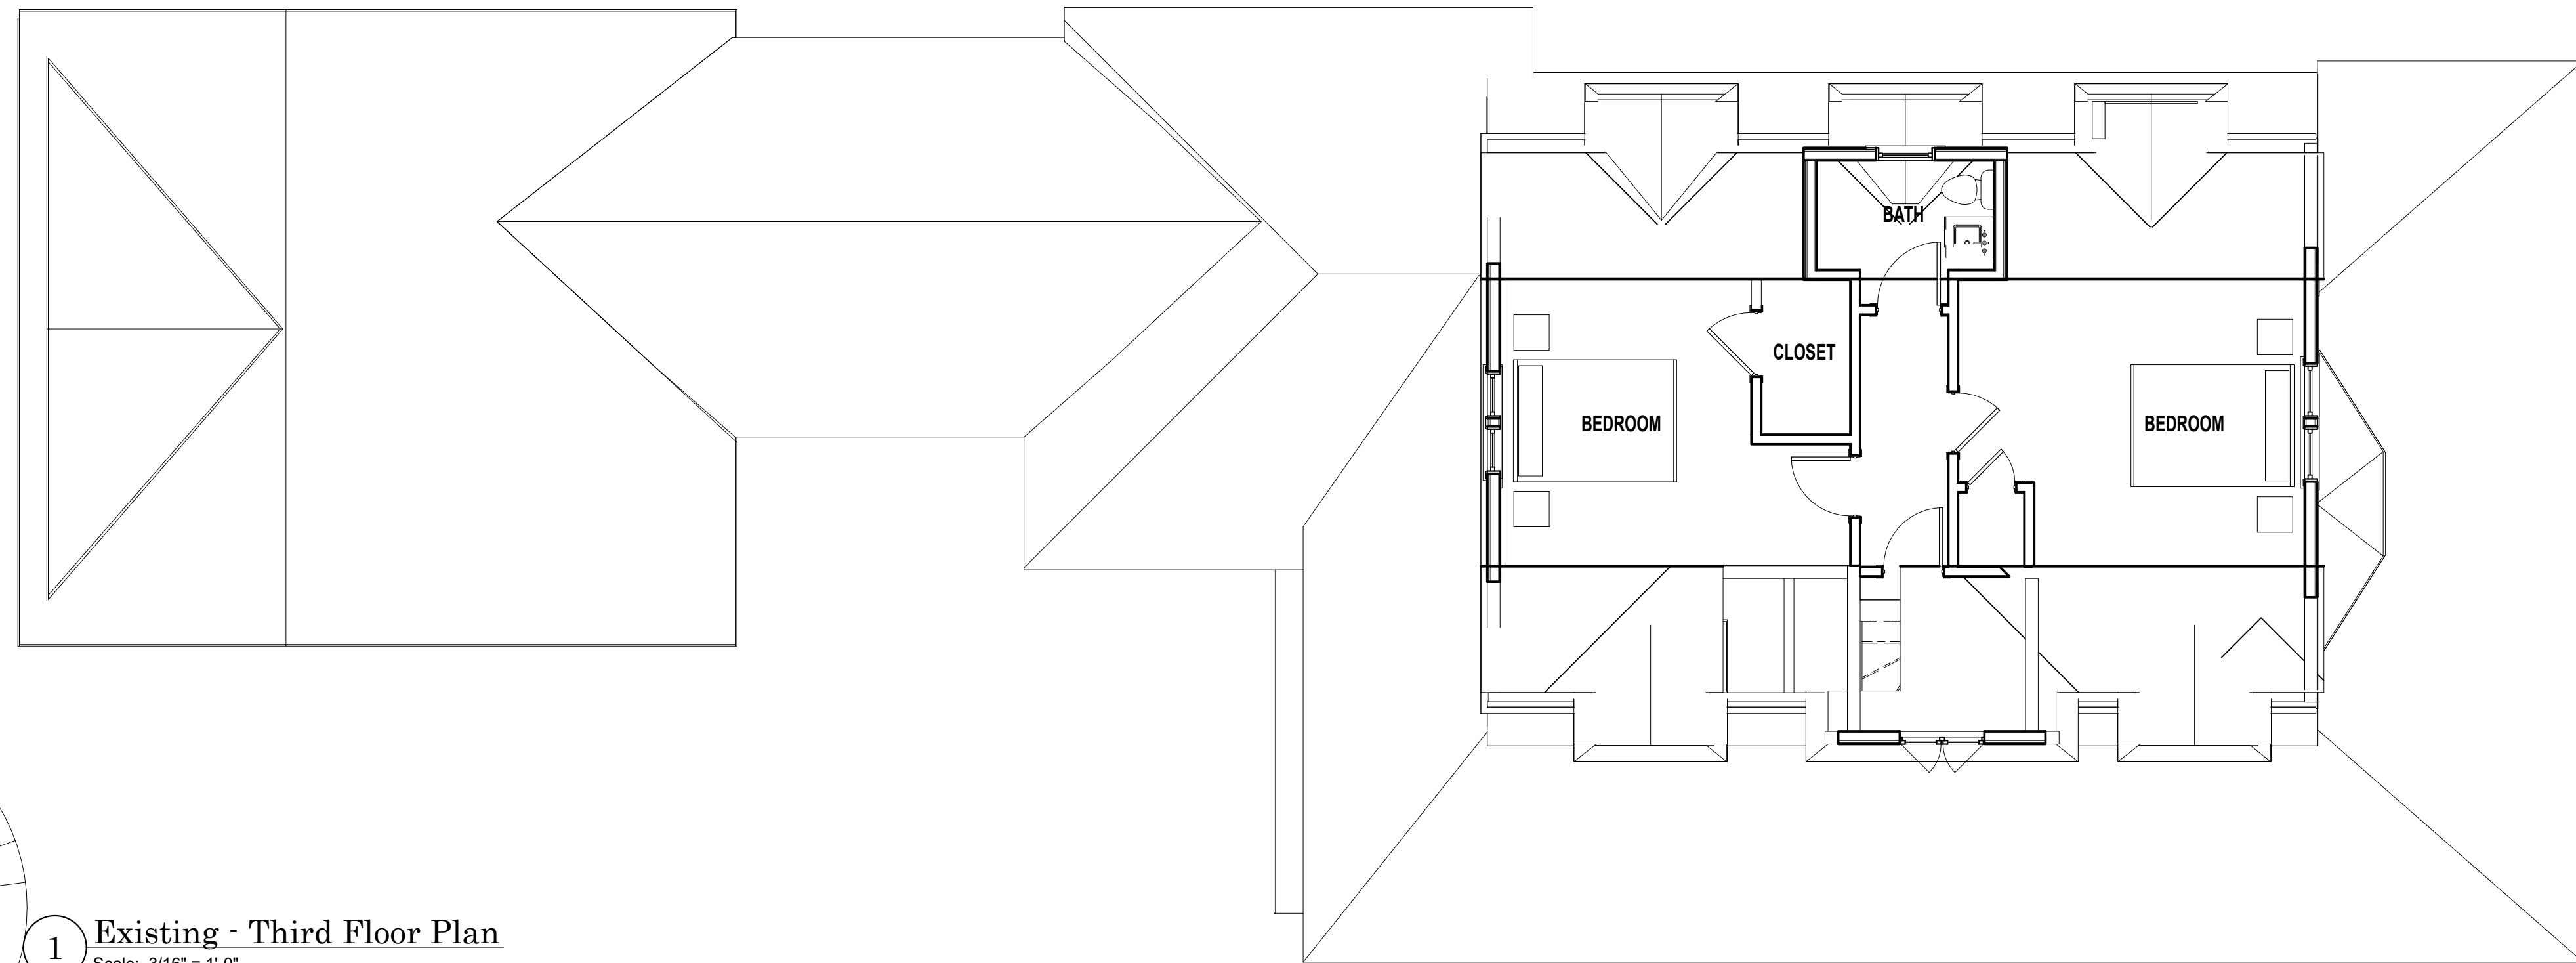

2 Proposed - Third Floor
Scale: 3/16" = 1'-0"

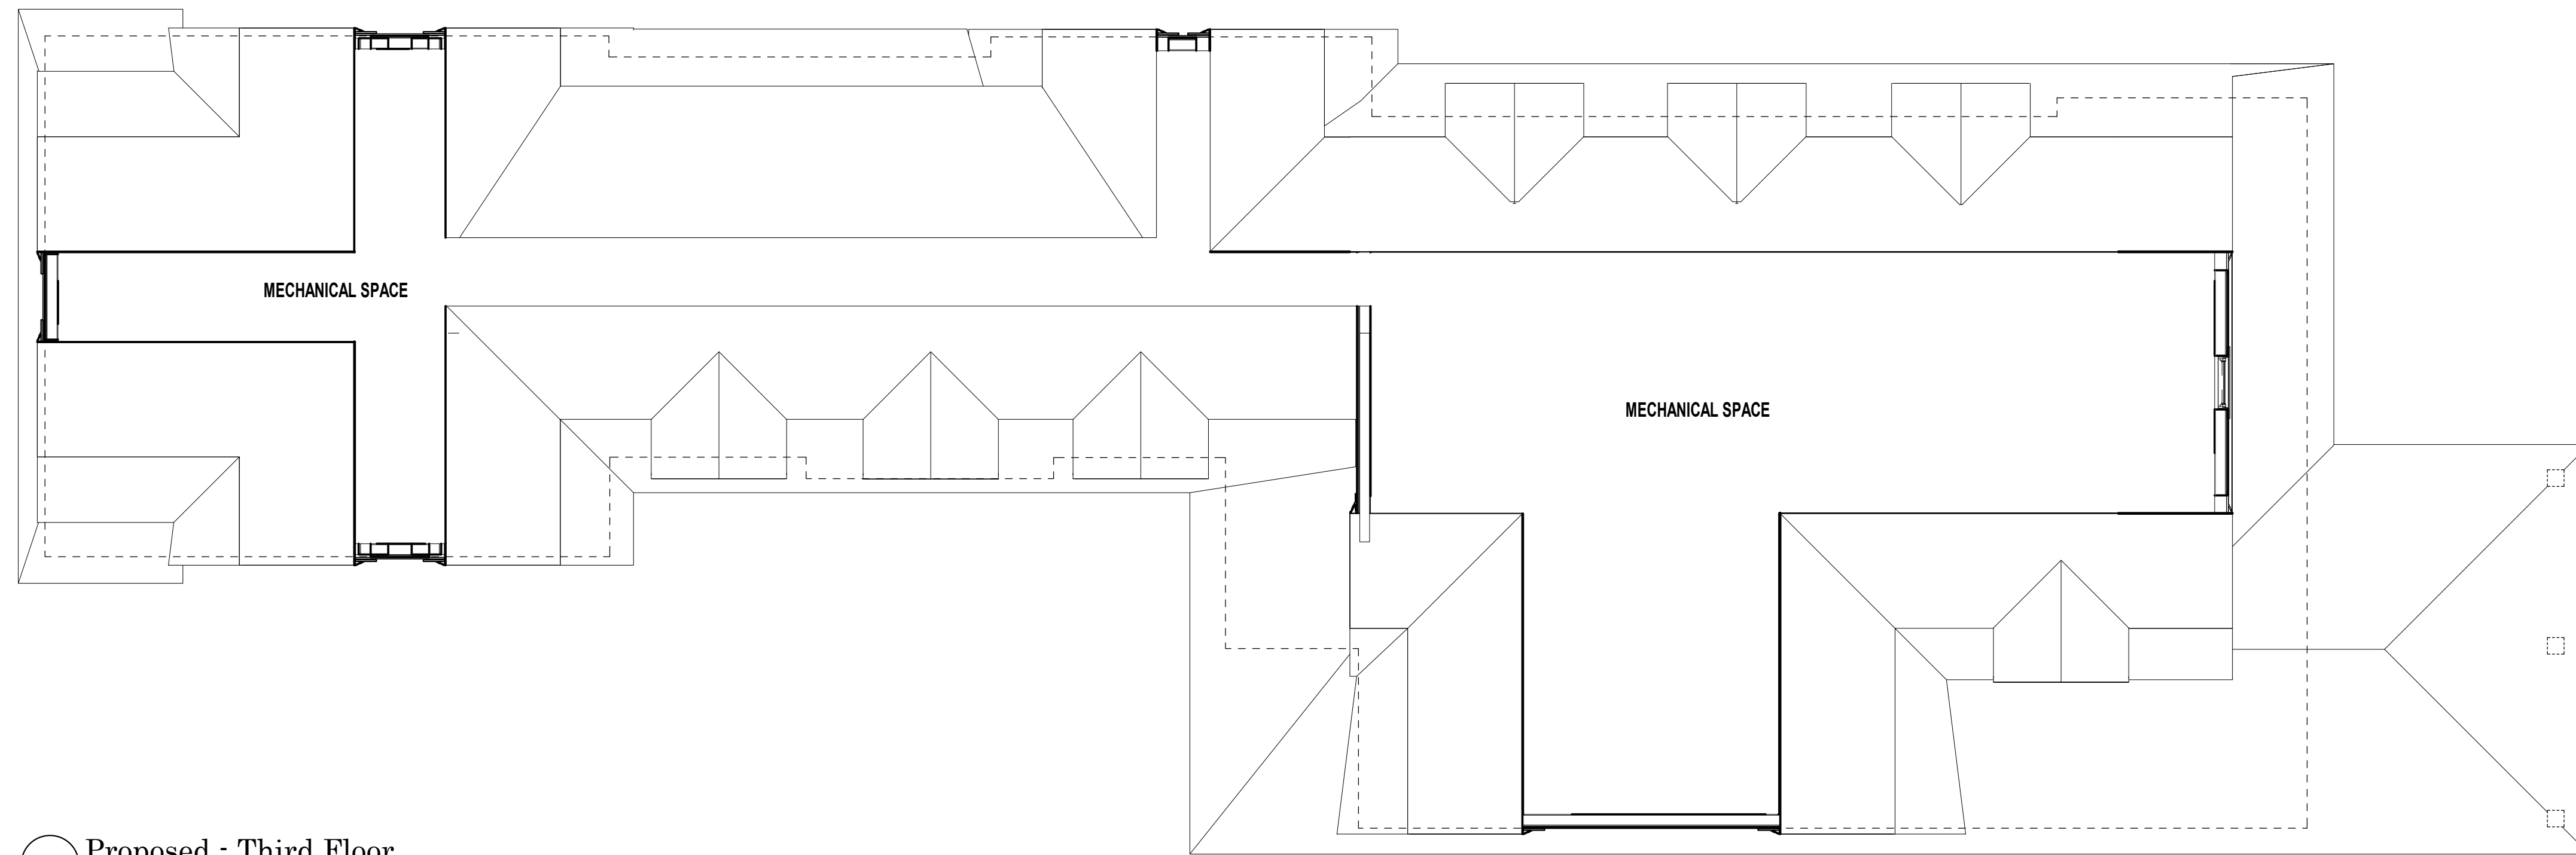


Revisions		
Number	Date	Description

Third Floors
SCALE: 3/16" = 1'-0"

ROB BRAMHALL ARCHITECTS
14 Park Street Andover, Massachusetts 01810
978-749-3663

Dyer Residence
16 Hathaway Road
Marblehead, MA 01945

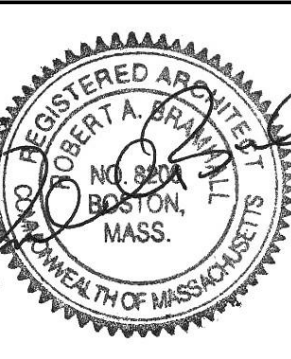


Project Number
2020-10

Date Issued
07/14/22


A-4

7/14/2022 12:38:16 PM

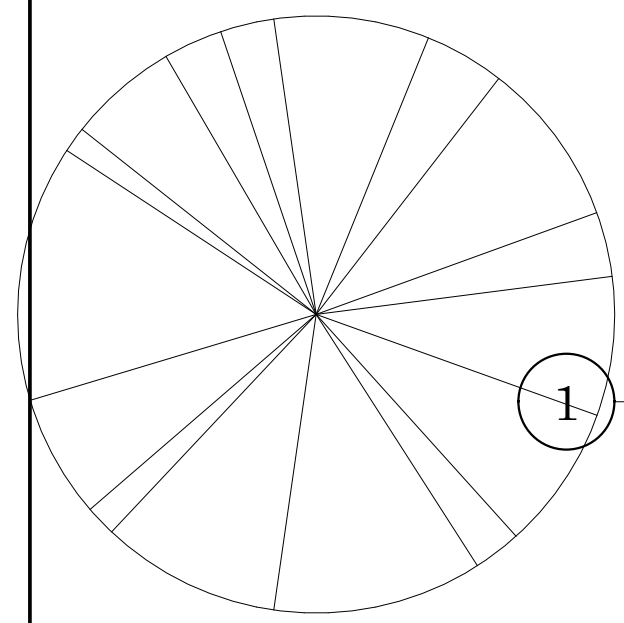

A6 1

1 Existing Roof Plan Copy 1
Scale: 3/16" = 1'-0"

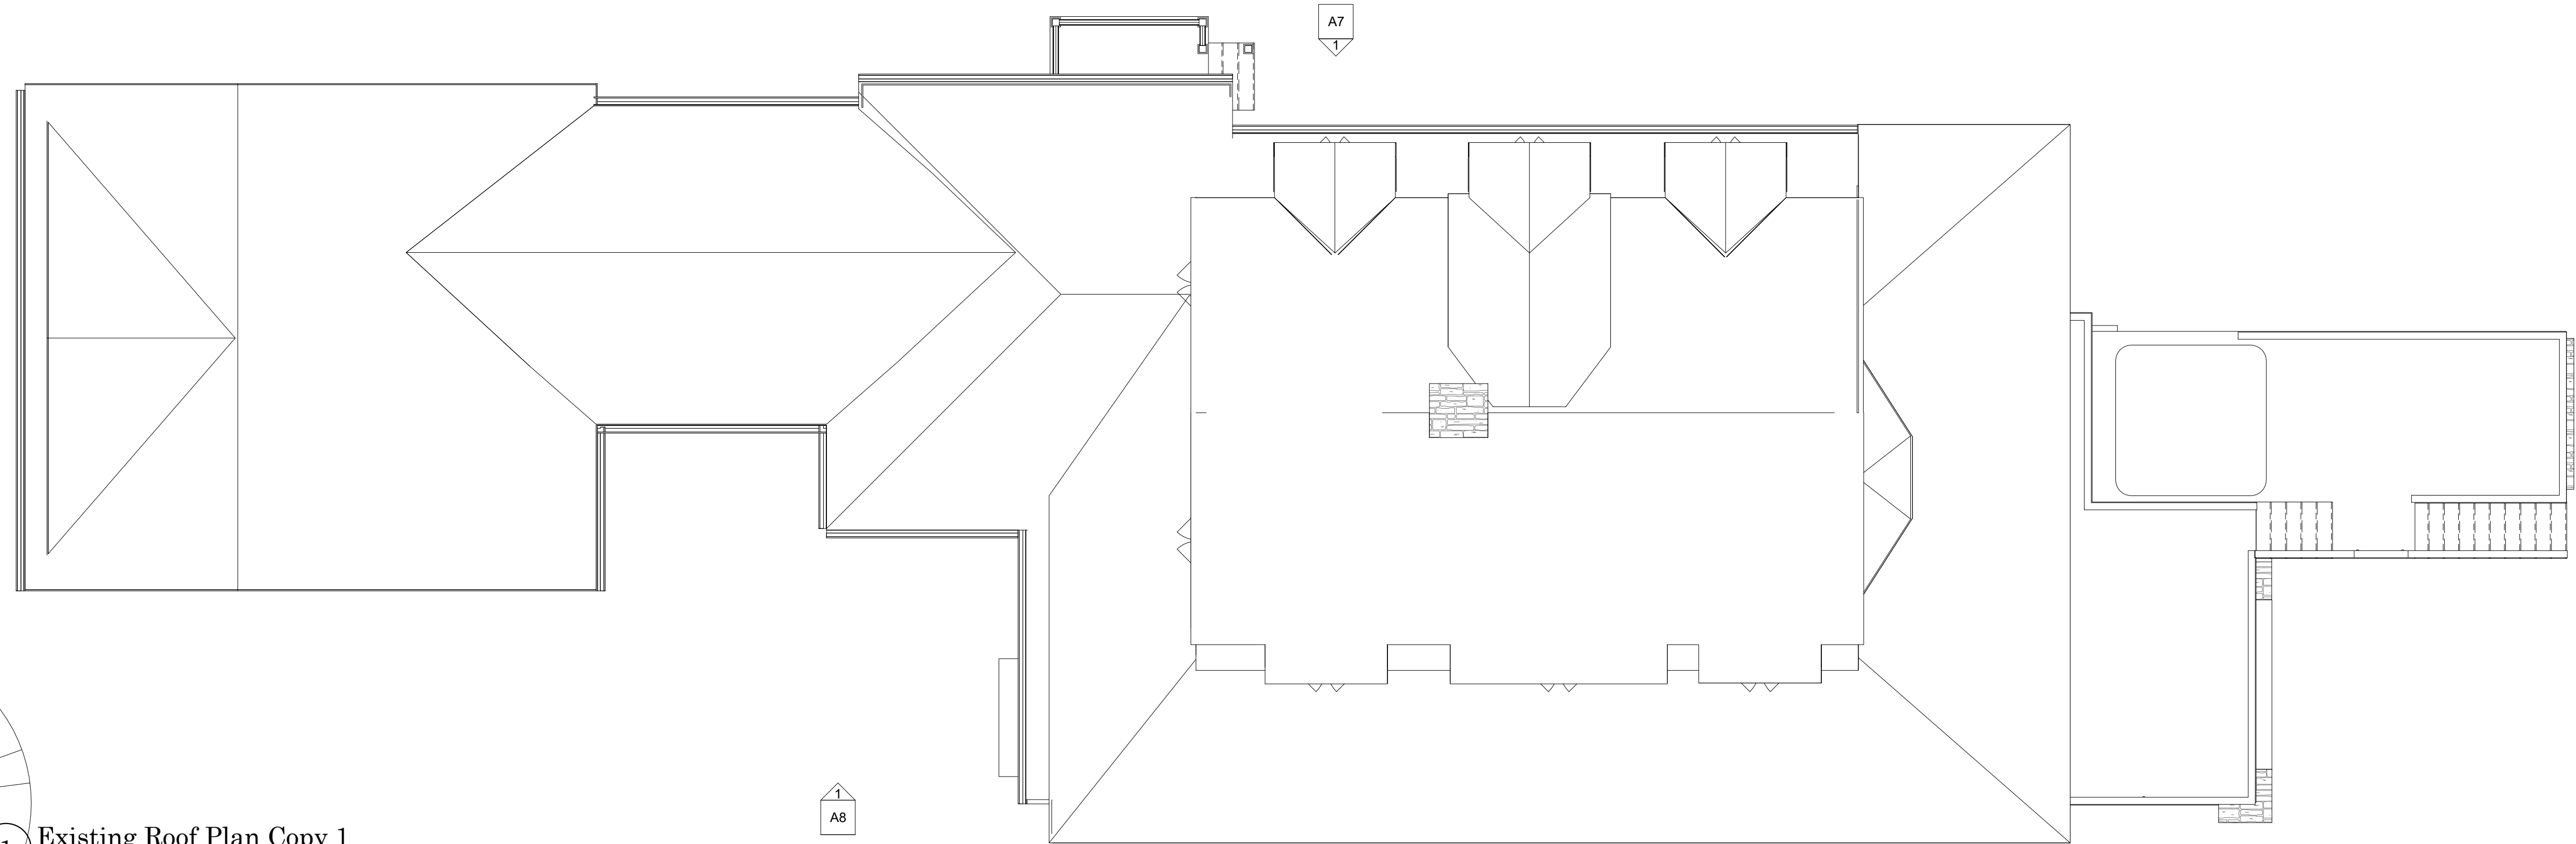


A7 1

A8

A6 3

A6 2

2 Proposed Roof Plan Copy 1
Scale: 3/16" = 1'-0"

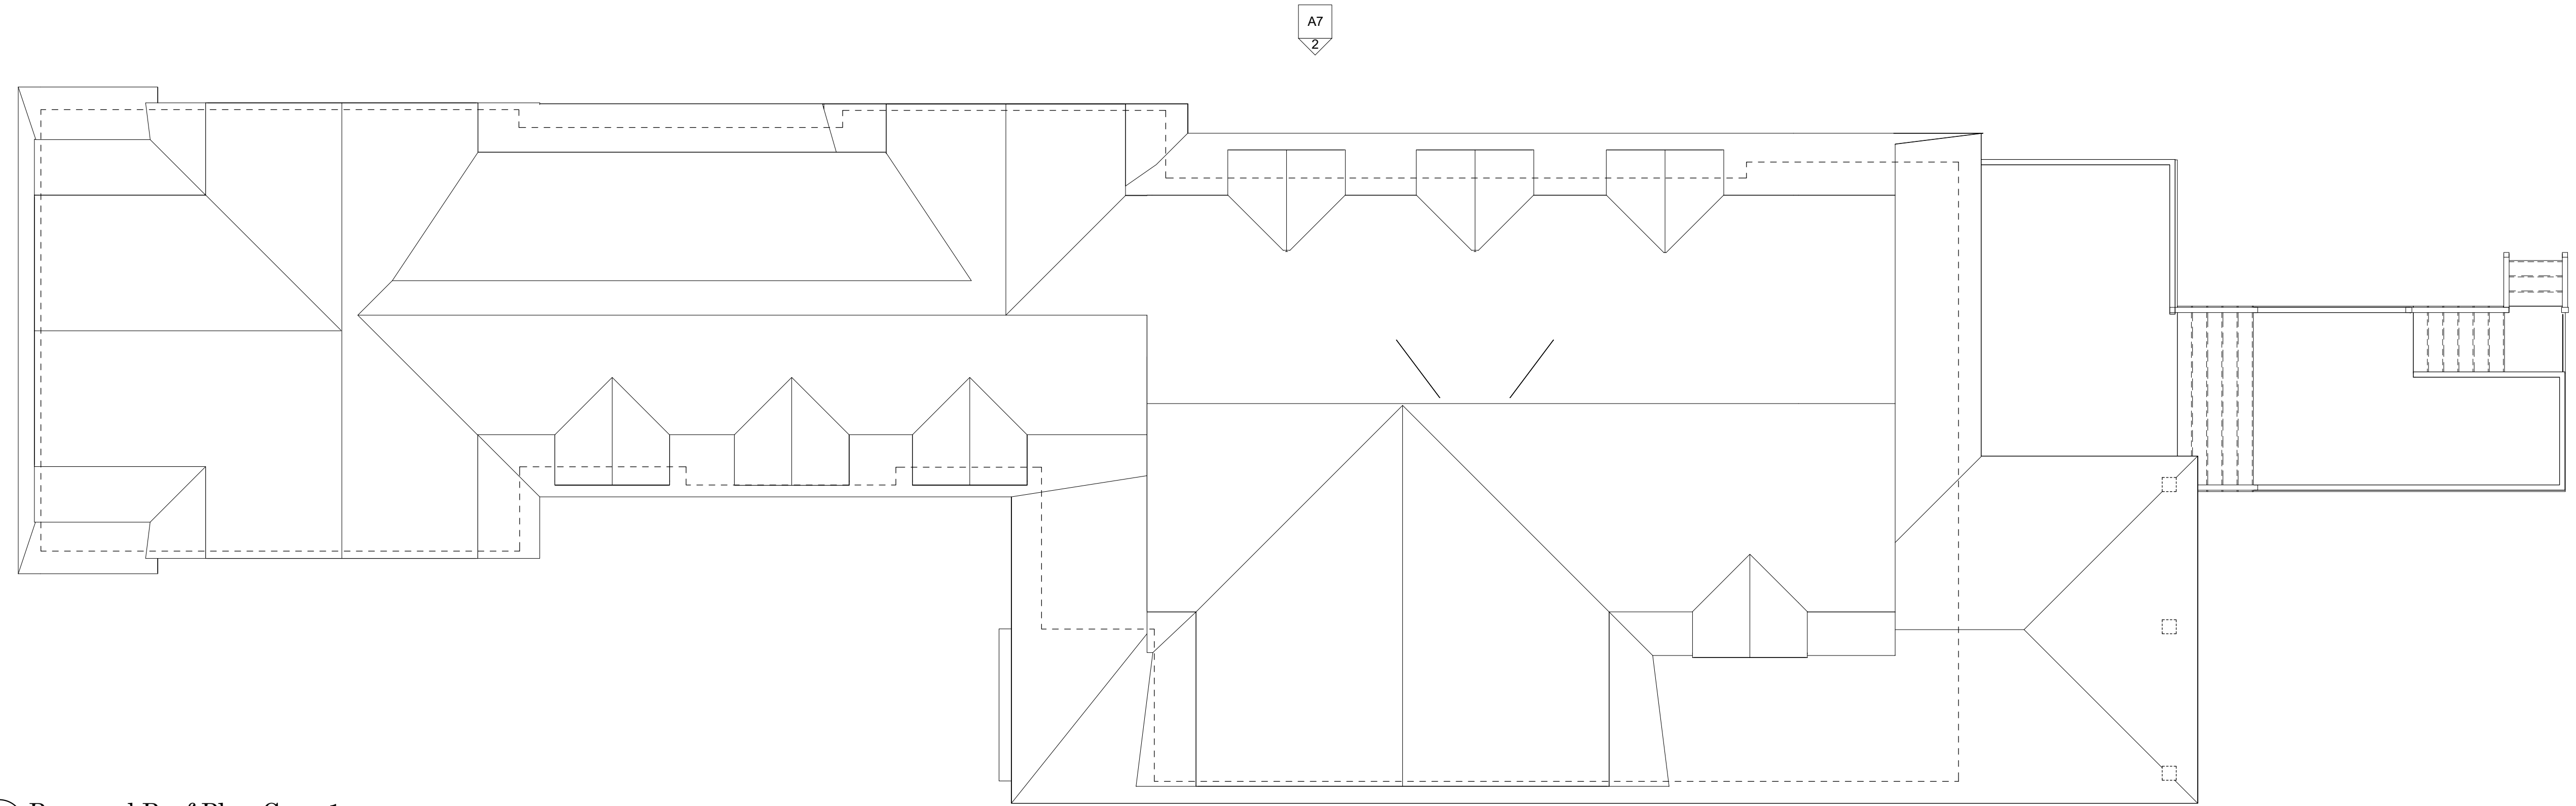

A7 2

A8 2

A6 4

Revisions		
Number	Date	Description

Roof Plans
SCALE: 3/16" = 1'-0"

ROB BRAMHALL ARCHITECTS
14 Park Street Andover, Massachusetts 01810
978-749-3663

Dyer Residence
16 Hathaway Road
Marblehead, MA 01945



Project Number
2020-10

Date Issued
07/14/22

A-5

Number	Date	Description



1 Existing - Northeast Elevation
Scale: 3/16" = 1'-0"



2 Proposed - Northeast Elevation
Scale: 3/16" = 1'-0"

Exterior Elevations


SCALE: 3/16" = 1'-0"

ROB BRAMHALL ARCHITECTS

14 Park Street Andover, Massachusetts 01810
978-749-3663

Dyer Residence

16 Hathaway Road
Marblehead, MA 01945

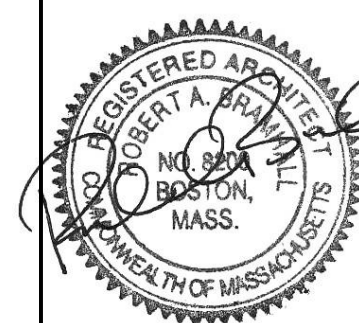

Project Number

2020-10

Date Issued

07/14/22


A-7

Revisions		
Number	Date	Description

Exterior Elevations
SCALE: 3/16" = 1'-0"

ROB BRAMHALL ARCHITECTS
14 Park Street Andover, Massachusetts 01810
978-749-3663

Dyer Residence
16 Hathaway Road
Marblehead, MA 01945

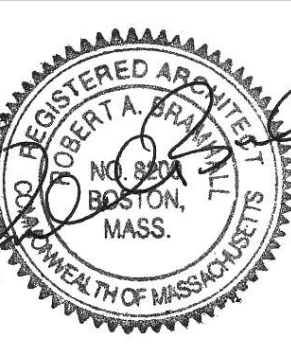

Project Number
2020-10

Date Issued
07/14/22

A-8



1 Existing - Southwest Elevation
Scale: 3/16" = 1'-0"



2 Proposed - Southwest Elevation
Scale: 3/16" = 1'-0"