


AURES & KOHLBERG-DAVIS RESIDENCE

12 DAVIS ROAD

MARBLEHEAD, MA 01945

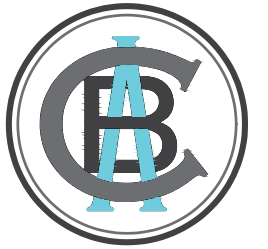

PREPARED BY:

BOSWORTH ARCHITECT L.L.C.

78 FRONT STREET

MARBLEHEAD, MA. 01945

LIST OF DRAWINGS

ARCHITECTURAL

C COVER SHEET

EX1 EXISTING CONDITIONS BASEMENT PLAN
EX2 EXISTING CONDITIONS FIRST FLOOR PLAN
EX3 EXISTING CONDITIONS SECOND FLOOR PLAN
EX4 EXISTING CONDITIONS EXTERIOR ELEVATIONS
EX5 EXISTING CONDITIONS EXTERIOR ELEVATIONS

A1 PROPOSED BASEMENT PLAN
A2 PROPOSED FIRST FLOOR PLAN
A3 PROPOSED SECOND FLOOR PLAN
A4 PROPOSED EXTERIOR ELEVATIONS
A5 PROPOSED EXTERIOR ELEVATIONS

FILING FOR:


CONSERVATION COMMISSION

PLANNING BOARD

ZONING BOARD OF APPEALS

DATE: MAY 22, 2023

C

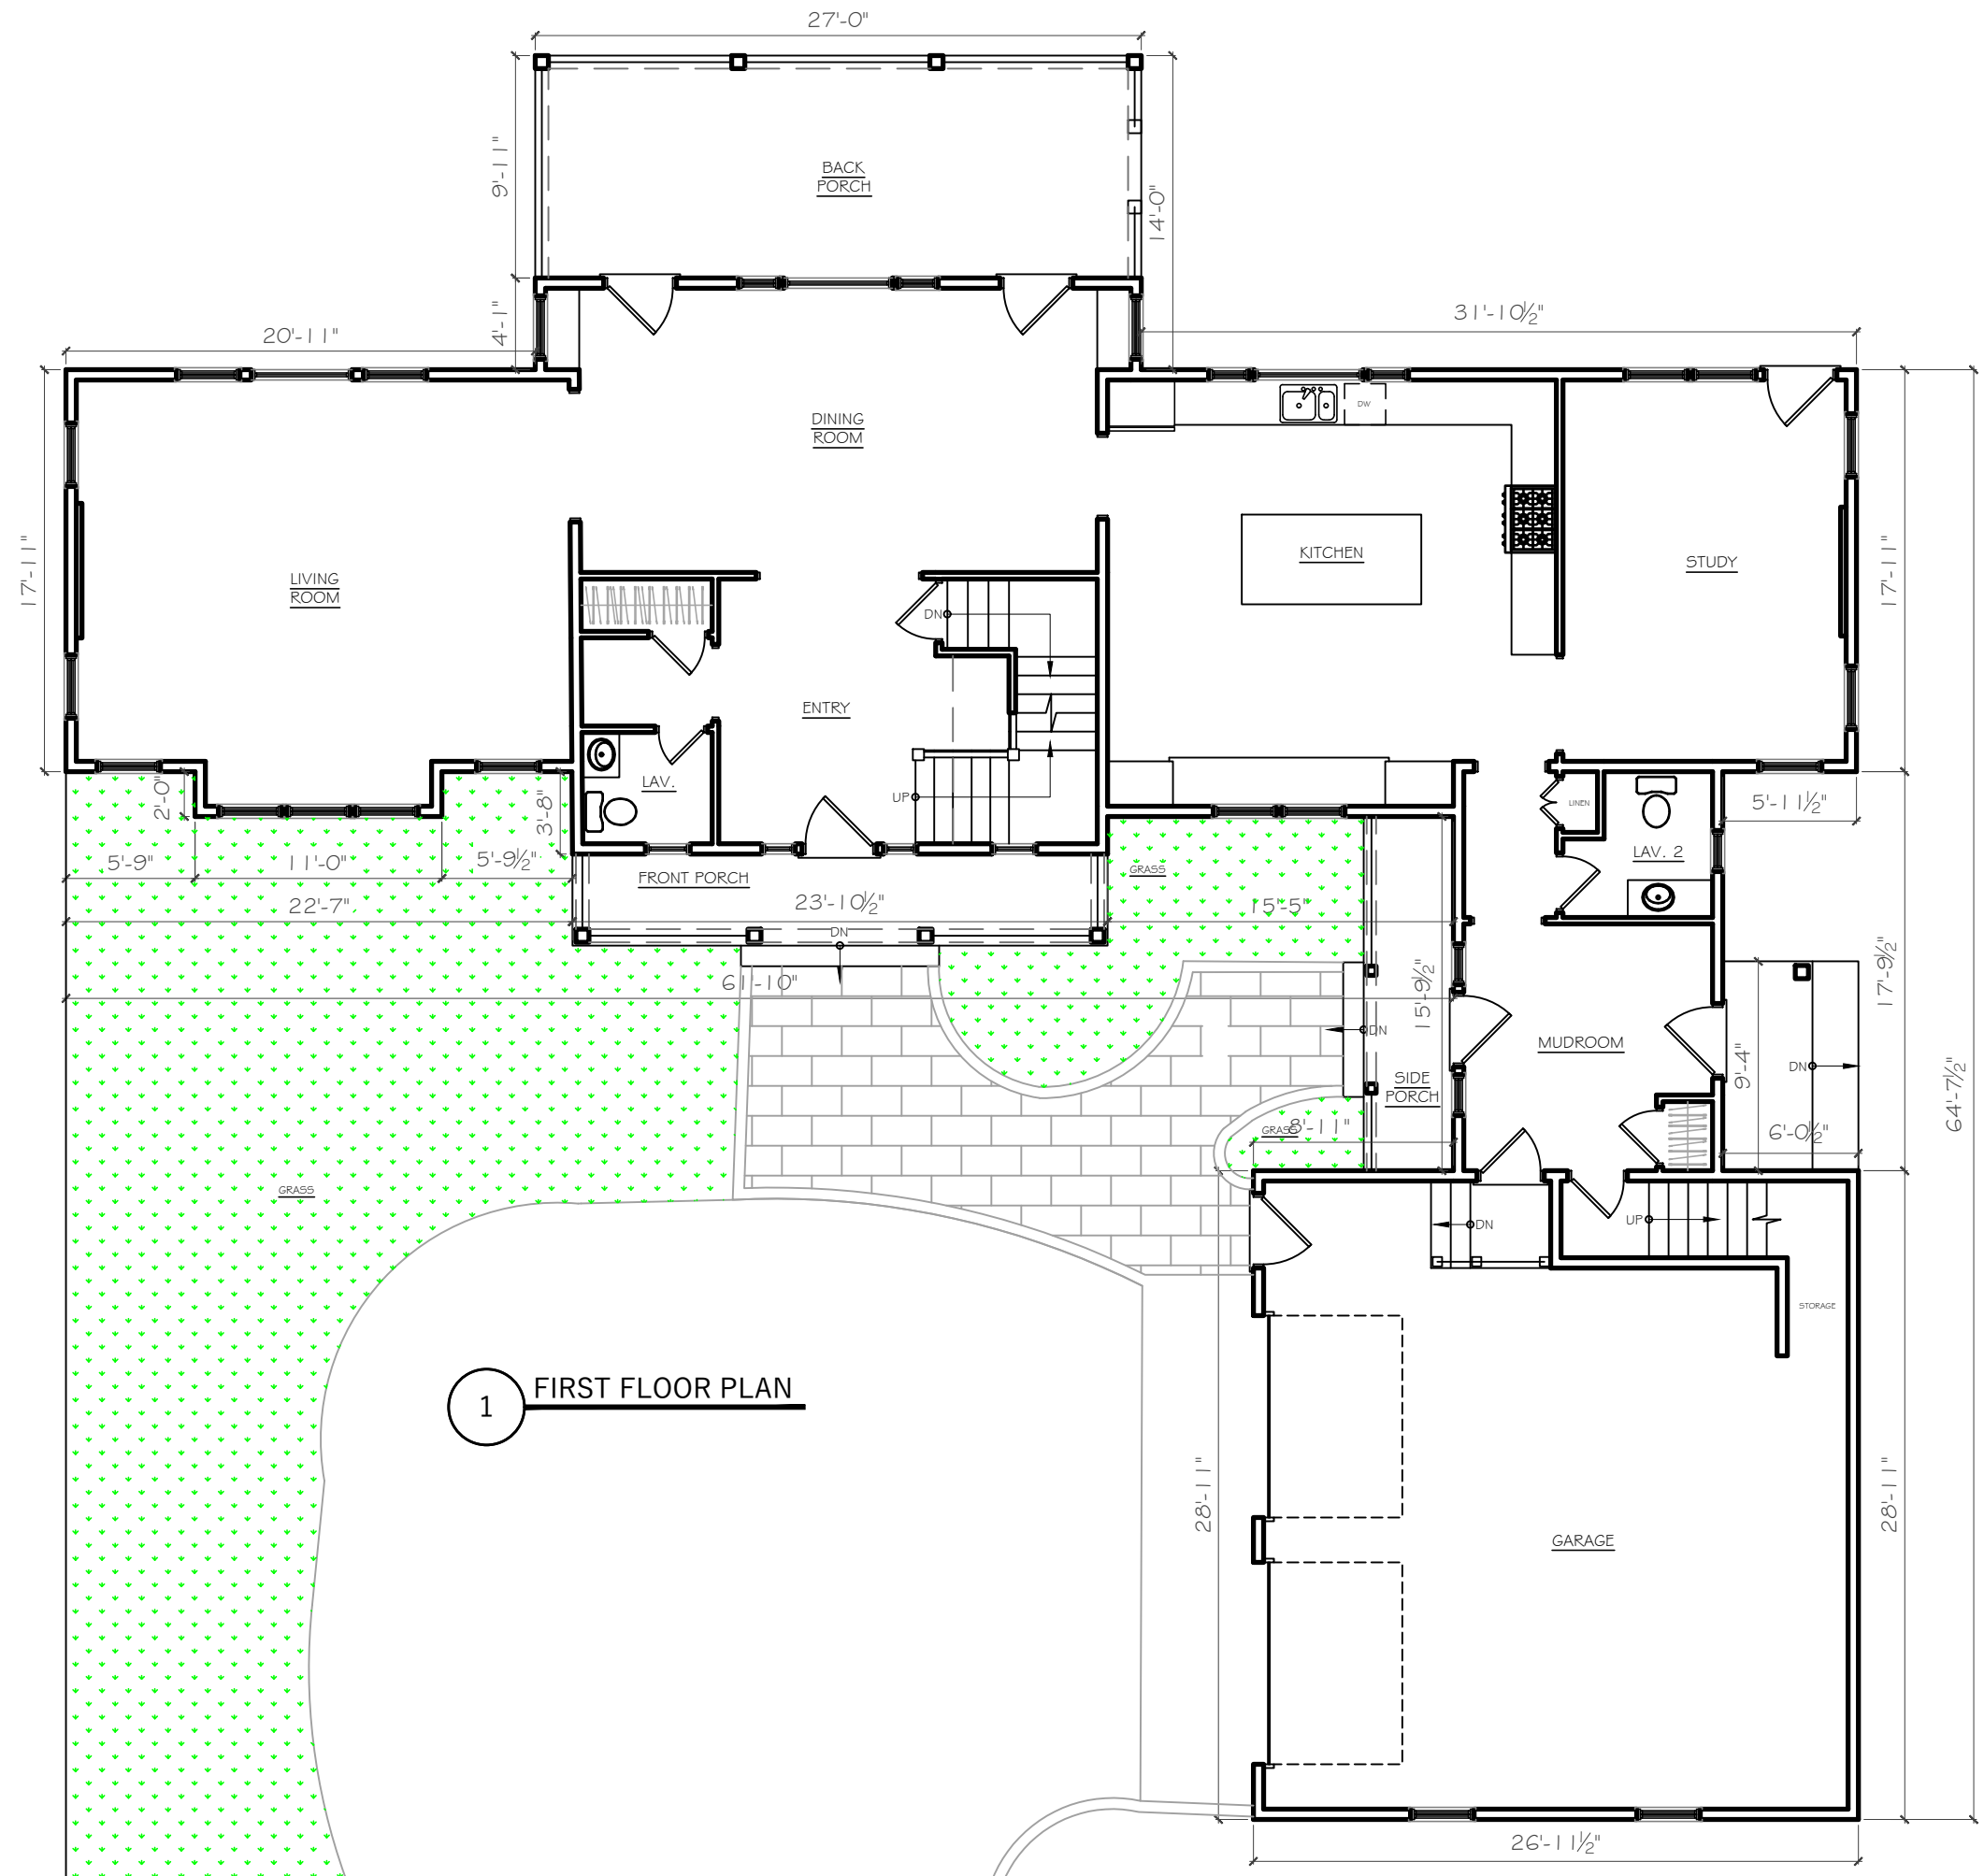

1 FIRST FLOOR PLAN



DOCUMENT OWNERSHIP
 THIS DOCUMENT, WITH ITS DESIGN IDEAS AND ILLUSTRATIONS AS AN INSTRUMENT OF PROFESSIONAL SERVICE, IS THE PROPERTY OF CRAIG BOSWORTH ARCHITECT AND PROTECTED BY COPYRIGHT LAWS.


THE ILLUSTRATIONS HEREIN ARE NOT TO BE USED IN WHOLE OR IN PART FOR ANY OTHER PROJECT, OWNER, DESIGNER, OR PURPOSE WITHOUT THE WRITTEN AUTHORIZATION FROM CRAIG BOSWORTH ARCHITECT.

BOSWORTH ARCHITECT L.L.C.
 78 FRONT STREET
 MARBLEHEAD, MA 01945
 PHONE: 781-631-1982 EMAIL: CRAIG@BOSWORTHARCHITECT.COM

AURES & KOHLBERG-DAVIS RES.
 12 DAVIS ROAD
 MARBLEHEAD, MA 01945

Drawn by:	Checked by:	Rev:	Rev:

EXISTING CONDITIONS FIRST FLOOR PLAN
 Scale: 1/8" = 1'-0"
 Date: MAY 22, 2023

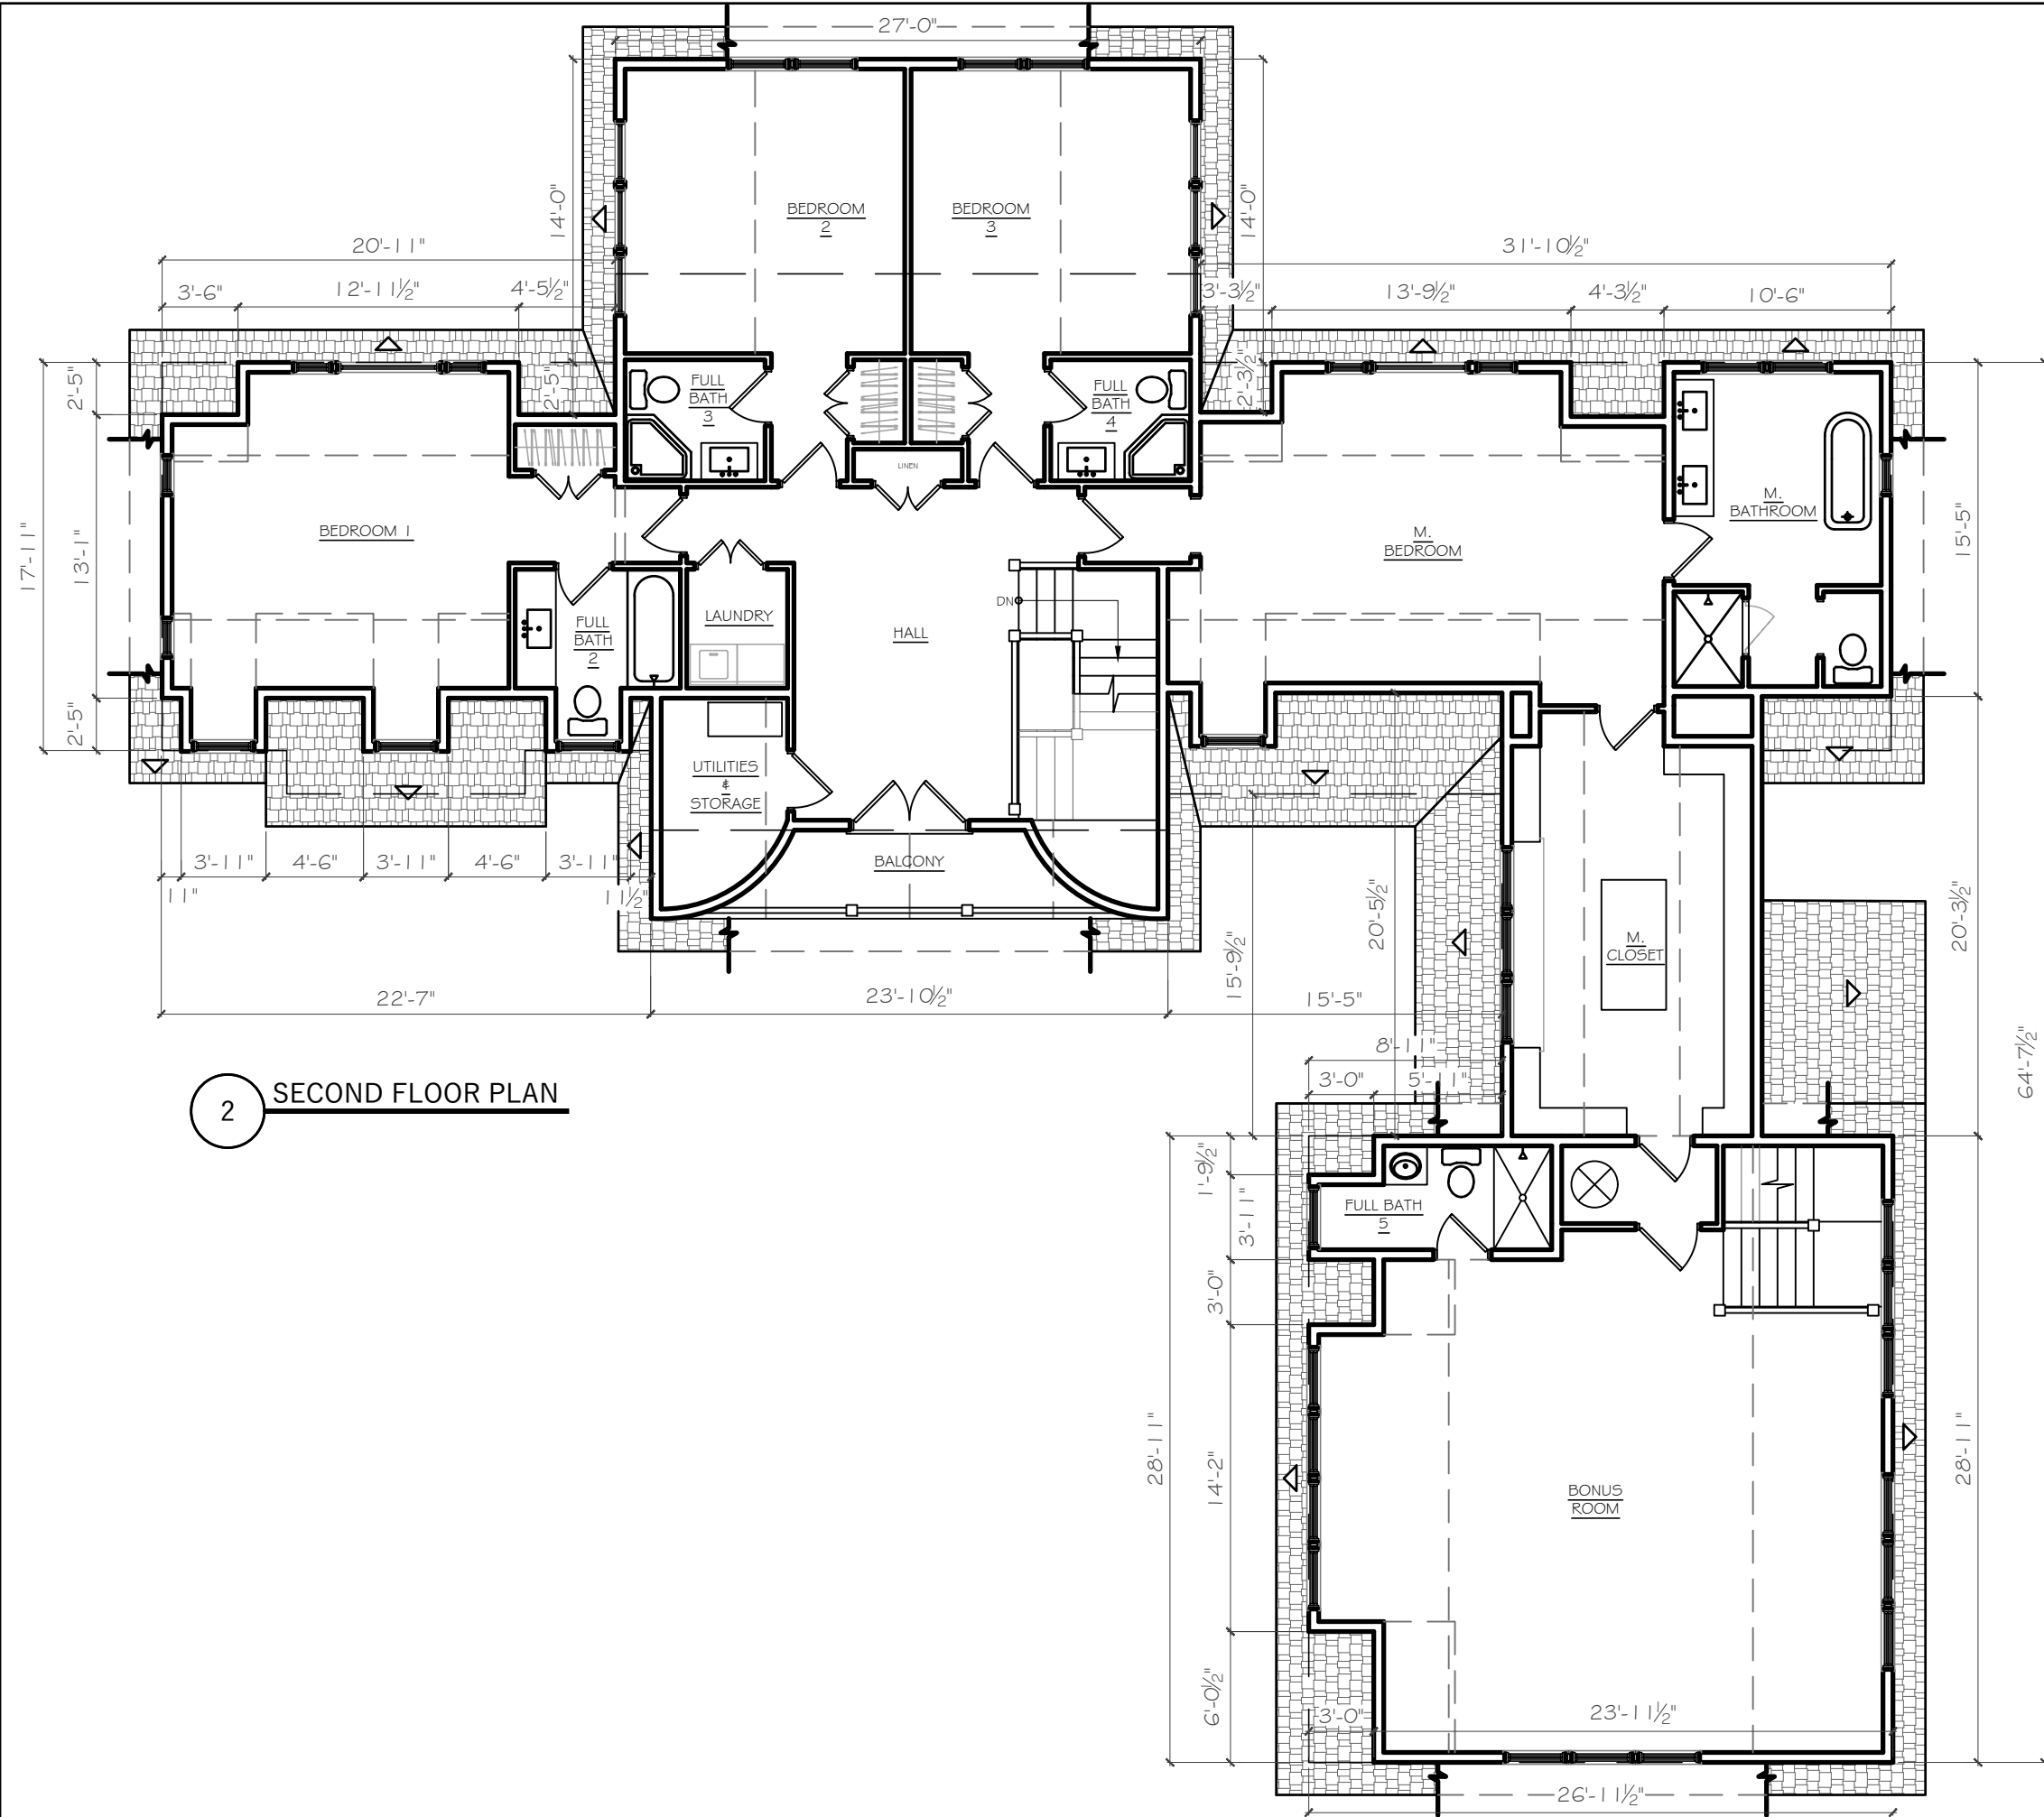

2 SECOND FLOOR PLAN



DOCUMENT OWNERSHIP
 THIS DOCUMENT, WITH ITS DESIGN IDEAS AND ILLUSTRATIONS AS AN INSTRUMENT OF PROFESSIONAL SERVICE, IS THE PROPERTY OF CRAIG BOSWORTH ARCHITECT AND PROTECTED BY COPYRIGHT LAWS.

THE ILLUSTRATIONS HEREIN ARE NOT TO BE USED IN WHOLE OR IN PART FOR ANY OTHER PROJECT, OWNER, DESIGNER, OR PURPOSE WITHOUT THE WRITTEN AUTHORIZATION FROM CRAIG BOSWORTH ARCHITECT.

BOSWORTH ARCHITECT L.L.C.
 78 FRONT STREET
 MARBLEHEAD, MA 01945
 PHONE: 781-631-1982 EMAIL: CRAIG@BOSWORTHARCHITECT.COM

AURES & KOHLBERG-DAVIS RES.
 12 DAVIS ROAD
 MARBLEHEAD, MA 01945

EXISTING CONDITIONS SECOND FLOOR PLAN

Scale: 1/8" = 1'-0"
 Date: MAY 22, 2023

EX3



A FRONT ELEVATION



B LEFT SIDE ELEVATION



DOCUMENT OWNERSHIP
THIS DOCUMENT, WITH ITS DESIGN IDEAS AND ILLUSTRATIONS AS AN INSTRUMENT OF PROFESSIONAL SERVICE, IS THE PROPERTY OF CRAIG BOSWORTH ARCHITECT AND PROTECTED BY COPYRIGHT LAWS.

THE ILLUSTRATIONS HEREIN ARE NOT TO BE USED IN WHOLE OR IN PART FOR ANY OTHER PROJECT, OWNER, DESIGNER, OR PURPOSE WITHOUT THE WRITTEN AUTHORIZATION FROM CRAIG BOSWORTH ARCHITECT.

BOSWORTH ARCHITECT L.L.C.
78 FRONT STREET
MARBLEHEAD, MA 01945
PHONE: 781-631-1982 EMAIL: CRAIG@BOSWORTHARCHITECT.COM

AURES & KOHLBERG-DAVIS RES.
12 DAVIS ROAD
MARBLEHEAD, MA 01945

Drawn by:	Checked by:	Rev:	Date:

EXISTING CONDITIONS EXTERIOR ELEVATIONS
Scale: 1/8" = 1'-0"
Date: MAY 22, 2023



DOCUMENT OWNERSHIP
 THIS DOCUMENT, WITH ITS DESIGN IDEAS AND ILLUSTRATIONS AS AN INSTRUMENT OF PROFESSIONAL SERVICE, IS THE PROPERTY OF CRAIG BOSWORTH ARCHITECT AND PROTECTED BY COPYRIGHT LAWS.

THE ILLUSTRATIONS HEREIN ARE NOT TO BE USED IN WHOLE OR IN PART FOR ANY OTHER PROJECT, OWNER, DESIGNER, OR PURPOSE WITHOUT THE WRITTEN AUTHORIZATION FROM CRAIG BOSWORTH ARCHITECT.

BOSWORTH ARCHITECT L.L.C.
 78 FRONT STREET
 MARBLEHEAD, MA 01945
 PHONE: 781-631-1982 EMAIL: CRAIG@BOSWORTHARCHITECT.COM

AURES & KOHLBERG-DAVIS RES.
 12 DAVIS ROAD
 MARBLEHEAD, MA 01945

EXISTING CONDITIONS EXTERIOR ELEVATIONS
 Scale: 1/8" = 1'-0"
 Date: MAY 22, 2023


EX5



C REAR ELEVATION



D RIGHT SIDE ELEVATION

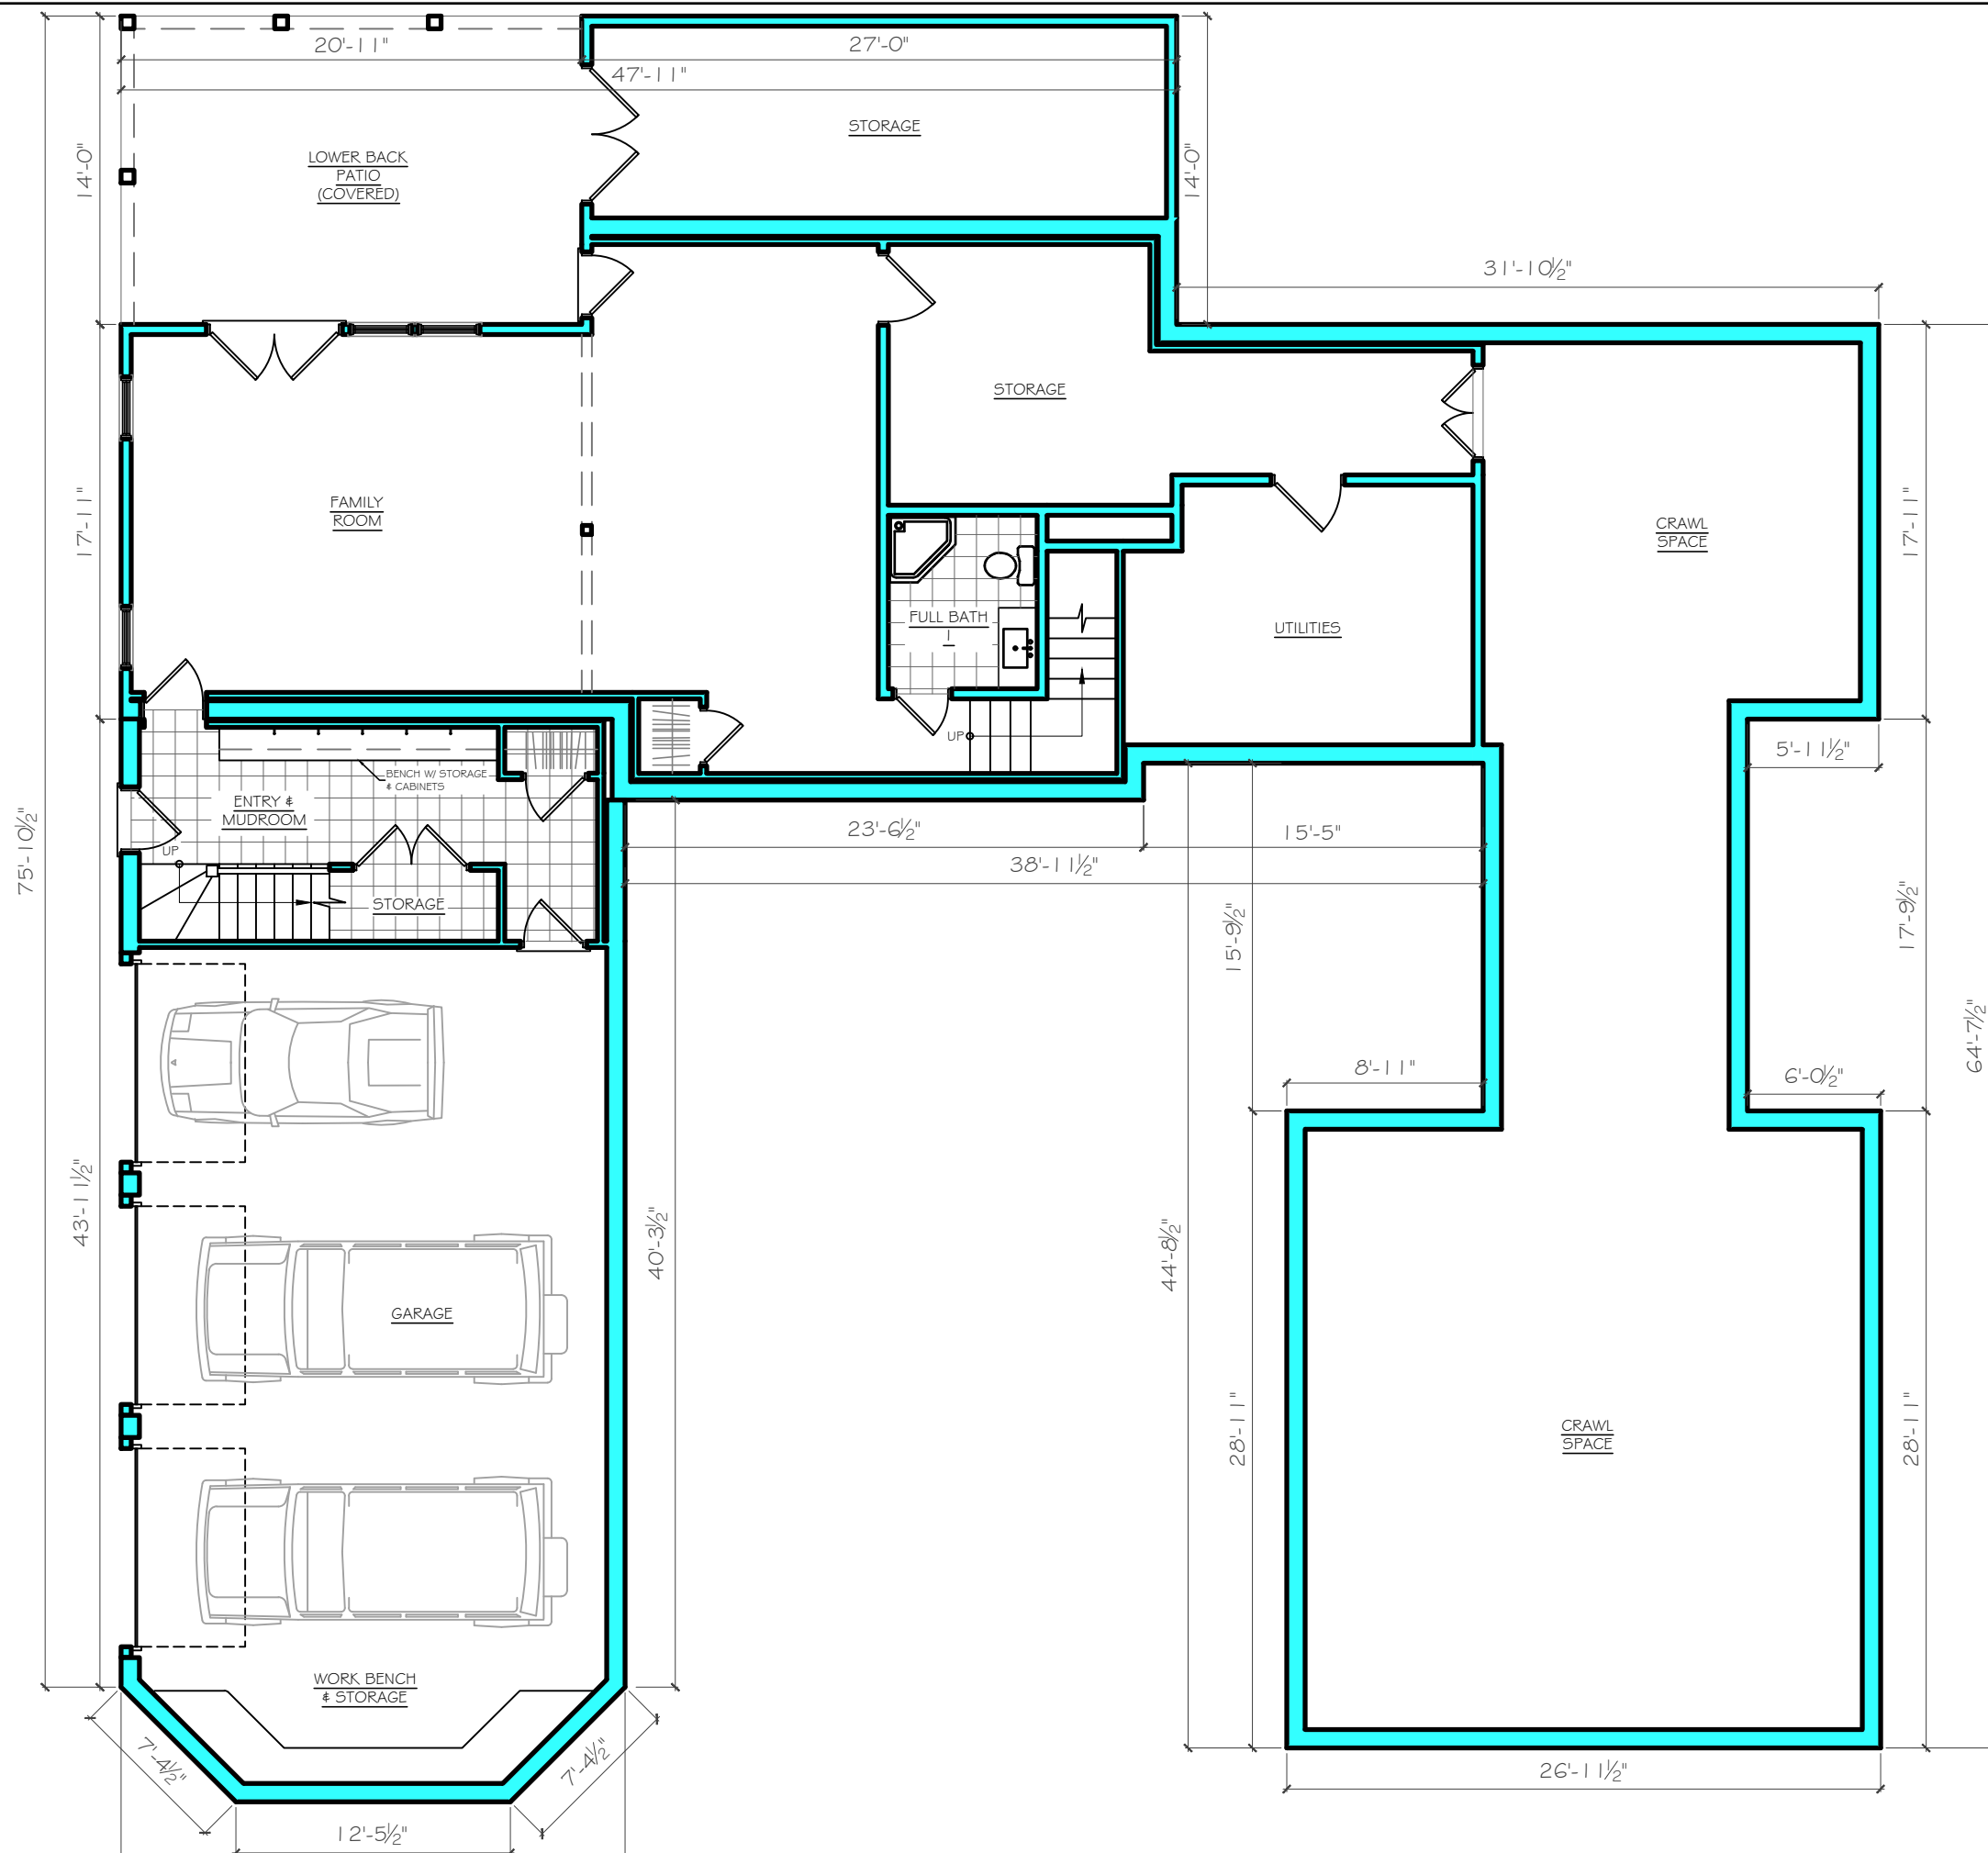

0 BASEMENT FLOOR PLAN



DOCUMENT OWNERSHIP
 THIS DOCUMENT, WITH ITS DESIGN IDEAS AND ILLUSTRATIONS AS AN INSTRUMENT OF PROFESSIONAL SERVICE, IS THE PROPERTY OF CRAIG BOSWORTH ARCHITECT AND PROTECTED BY COPYRIGHT LAWS.


THE ILLUSTRATIONS HEREIN ARE NOT TO BE USED IN WHOLE OR IN PART FOR ANY OTHER PROJECT, OWNER, DESIGNER, OR PURPOSE WITHOUT THE WRITTEN AUTHORIZATION FROM CRAIG BOSWORTH ARCHITECT.

BOSWORTH ARCHITECT L.L.C.
 78 FRONT STREET
 MARBLEHEAD, MA 01945
 PHONE: 781-631-1982 EMAIL: CRAIG@BOSWORTHARCHITECT.COM

AURES & KOHLBERG-DAVIS RES.
 12 DAVIS ROAD
 MARBLEHEAD, MA 01945

Drawn by:	Checked by:	Rev:	Date:

PROPOSED BASEMENT FLOOR PLAN
 Scale: 1/8" = 1'-0"
 Date: MAY 22, 2023

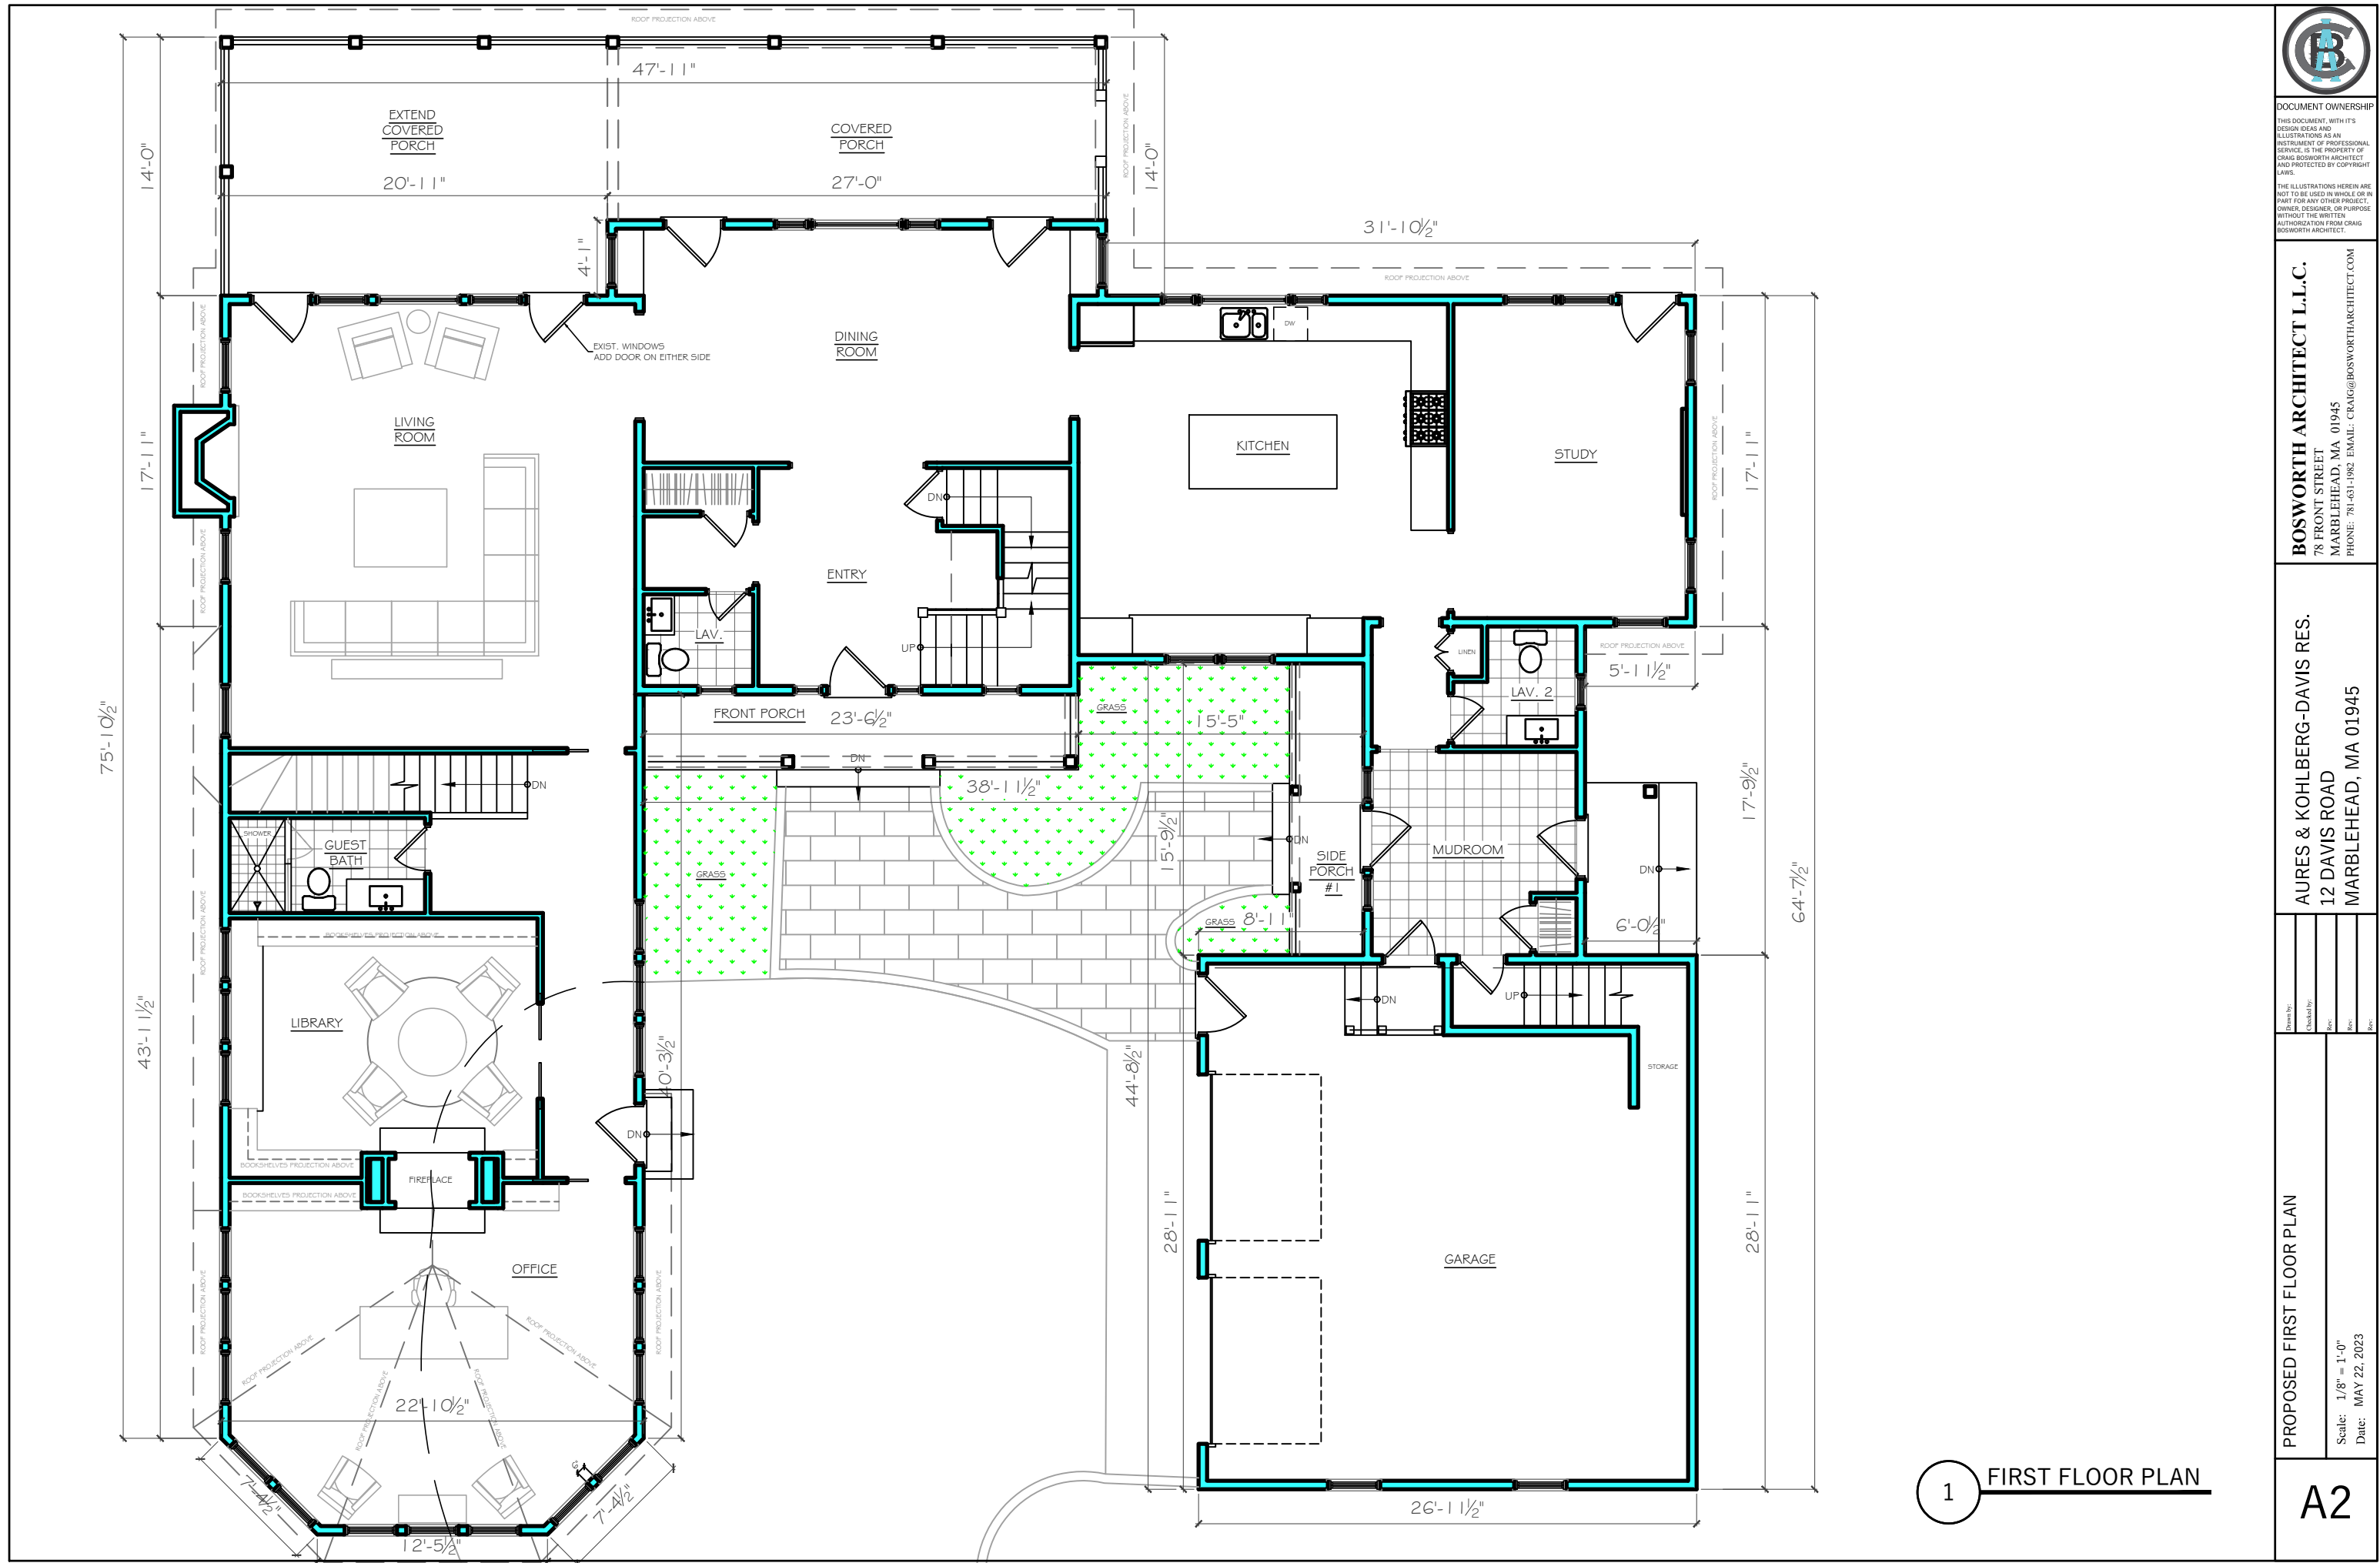

1 FIRST FLOOR PLAN



DOCUMENT OWNERSHIP
 THIS DOCUMENT, WITH ITS DESIGN IDEAS AND ILLUSTRATIONS AS AN INSTRUMENT OF PROFESSIONAL SERVICE, IS THE PROPERTY OF CRAIG BOSWORTH ARCHITECT AND PROTECTED BY COPYRIGHT LAWS.

THE ILLUSTRATIONS HEREIN ARE NOT TO BE USED IN WHOLE OR IN PART FOR ANY OTHER PROJECT, OWNER, DESIGNER, OR PURPOSE WITHOUT THE WRITTEN AUTHORIZATION FROM CRAIG BOSWORTH ARCHITECT.


BOSWORTH ARCHITECT L.L.C.
 78 FRONT STREET
 MARBLEHEAD, MA 01945
 PHONE: 781-631-1982 EMAIL: CRAIG@BOSWORTHARCHITECT.COM

AURES & KOHLBERG-DAVIS RES.
 12 DAVIS ROAD
 MARBLEHEAD, MA 01945


Drawn by:	Checked by:	Rev:	Date:

PROPOSED FIRST FLOOR PLAN
 Scale: 1/8" = 1'-0"
 Date: MAY 22, 2023

A2

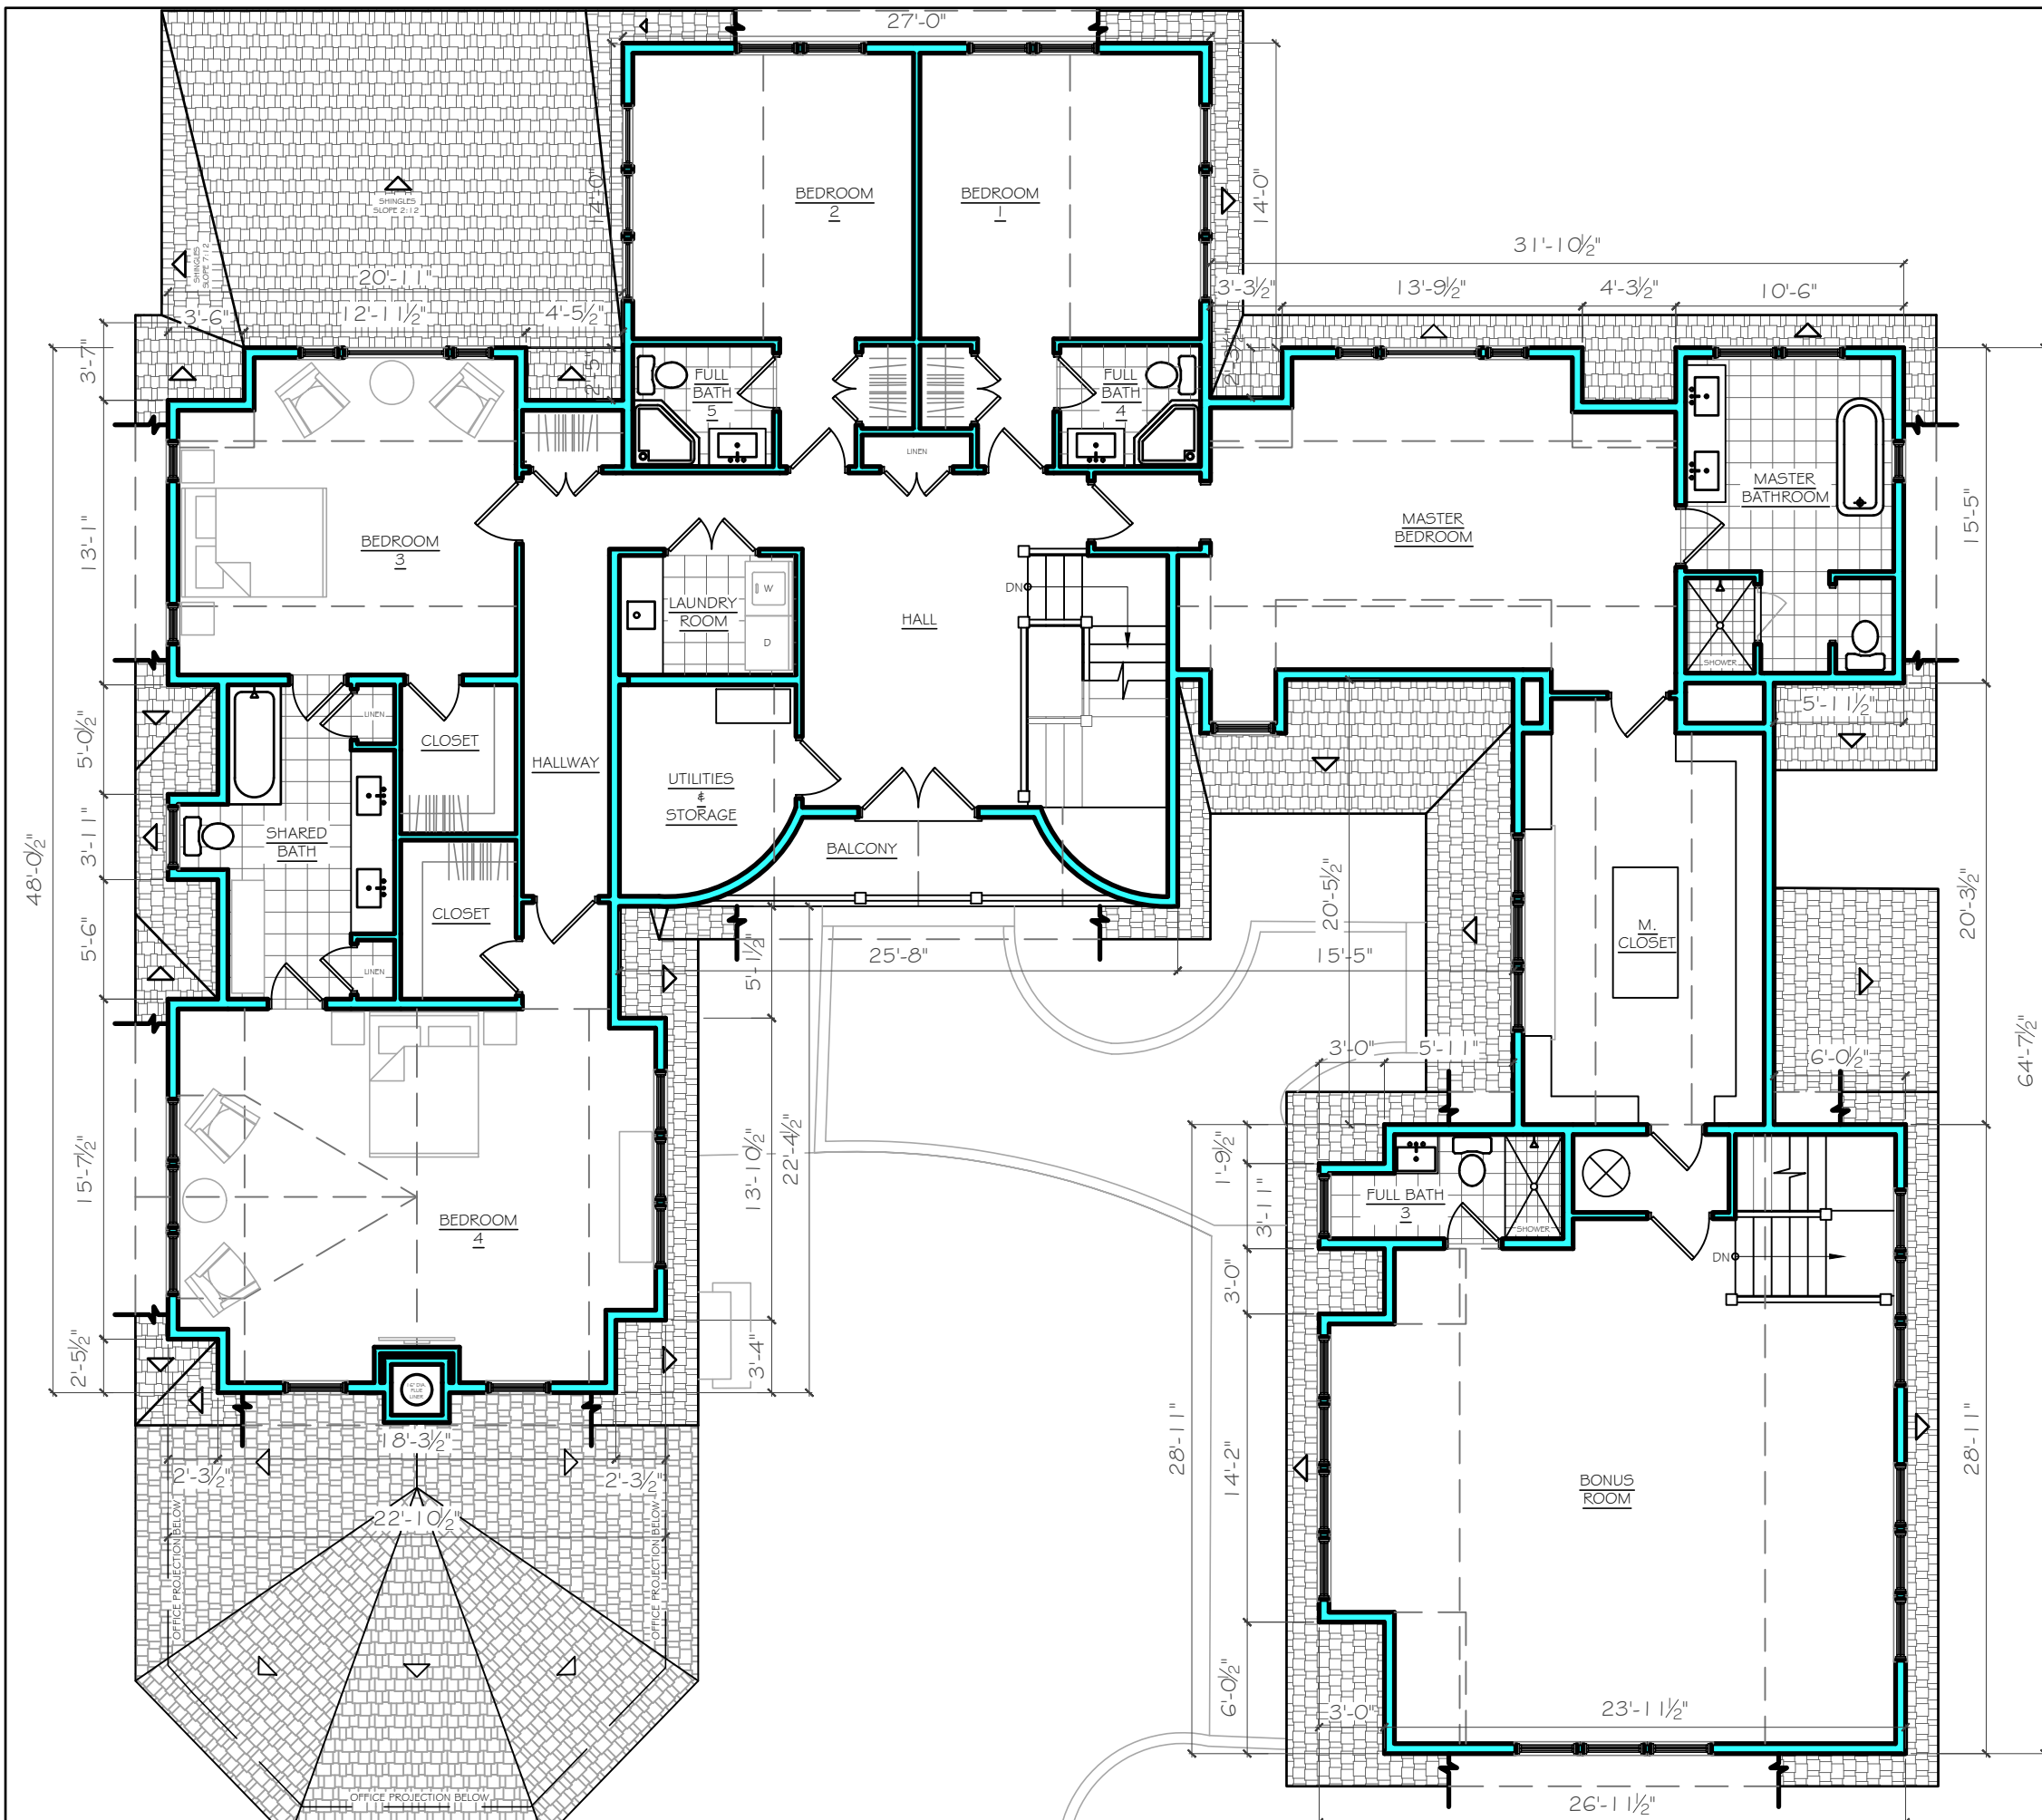

2 SECOND FLOOR PLAN

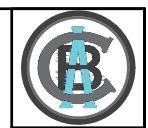

DOCUMENT OWNERSHIP
 THIS DOCUMENT, WITH ITS DESIGN IDEAS AND ILLUSTRATIONS AS AN INSTRUMENT OF PROFESSIONAL SERVICE, IS THE PROPERTY OF CRAIG BOSWORTH ARCHITECT AND PROTECTED BY COPYRIGHT LAWS.

THE ILLUSTRATIONS HEREIN ARE NOT TO BE USED IN WHOLE OR IN PART FOR ANY OTHER PROJECT, OWNER, DESIGNER, OR PURPOSE WITHOUT THE WRITTEN AUTHORIZATION FROM CRAIG BOSWORTH ARCHITECT.

BOSWORTH ARCHITECT L.L.C.
 78 FRONT STREET
 MARBLEHEAD, MA 01945
 PHONE: 781-631-1982 EMAIL: CRAIG@BOSWORTHARCHITECT.COM

AURES & KOHLBERG-DAVIS RES.
 12 DAVIS ROAD
 MARBLEHEAD, MA 01945

Drawn by:	Checked by:
Rev:	Rev:
Date:	Date:

PROPOSED SECOND FLOOR PLAN
 Scale: 1/8" = 1'-0"
 Date: MAY 22, 2023

A3



DOCUMENT OWNERSHIP
 THIS DOCUMENT, WITH ITS DESIGN IDEAS AND ILLUSTRATIONS AS AN INSTRUMENT OF PROFESSIONAL SERVICE, IS THE PROPERTY OF CRAIG BOSWORTH ARCHITECT AND PROTECTED BY COPYRIGHT LAWS.

THE ILLUSTRATIONS HEREIN ARE NOT TO BE USED IN WHOLE OR IN PART FOR ANY OTHER PROJECT, OWNER, DESIGNER, OR PURPOSE WITHOUT THE WRITTEN AUTHORIZATION FROM CRAIG BOSWORTH ARCHITECT.

BOSWORTH ARCHITECT L.L.C.
 78 FRONT STREET
 MARBLEHEAD, MA 01945
 PHONE: 781-631-1982 EMAIL: CRAIG@BOSWORTHARCHITECT.COM

AURES & KOHLBERG-DAVIS RES.
 12 DAVIS ROAD
 MARBLEHEAD, MA 01945

Drawn by:	Checked by:	Rev:	Date:

PROPOSED EXTERIOR ELEVATIONS

Scale: 1/8" = 1'-0"
 Date: MAY 22, 2023

A4



A FRONT ELEVATION



B LEFT SIDE ELEVATION



DOCUMENT OWNERSHIP
 THIS DOCUMENT, WITH ITS DESIGN IDEAS AND ILLUSTRATIONS AS AN INSTRUMENT OF PROFESSIONAL SERVICE, IS THE PROPERTY OF CRAIG BOSWORTH ARCHITECT AND PROTECTED BY COPYRIGHT LAWS.

THE ILLUSTRATIONS HEREIN ARE NOT TO BE USED IN WHOLE OR IN PART FOR ANY OTHER PROJECT, OWNER, DESIGNER, OR PURPOSE WITHOUT THE WRITTEN AUTHORIZATION FROM CRAIG BOSWORTH ARCHITECT.

BOSWORTH ARCHITECT L.L.C.
 78 FRONT STREET
 MARBLEHEAD, MA 01945
 PHONE: 781-631-1982 EMAIL: CRAIG@BOSWORTHARCHITECT.COM

AURES & KOHLBERG-DAVIS RES.
 12 DAVIS ROAD
 MARBLEHEAD, MA 01945

Drawn by:	Checked by:	Rev:	Date:

PROPOSED EXTERIOR ELEVATIONS
 Scale: 1/8" = 1'-0"
 Date: MAY 22, 2023

A5



C REAR ELEVATION



D RIGHT SIDE ELEVATION