


16 JEFFERSON ST


11/20/20

LIST OF DRAWINGS


- A01 Location Diagram
- A02 Zoning Analysis
- A03 Existing Site Photos
- A04 Existing Site Photos
- A05 Existing Neighborhood Photos
- A11 Proposed Site Plan
- A12 Existing Basement Plan
- A13 Proposed Basement Plan
- A14 Existing First Floor Plan
- A15 Proposed First Floor Plan
- A16 Proposed Roof Plan
- A17 Exist. & Proposed North Elevation
- A18 Exist. & Proposed E. and W. Elevations
- A19 Exist. & Proposed South Elevation

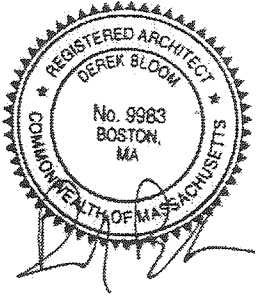

A01
11/20/20

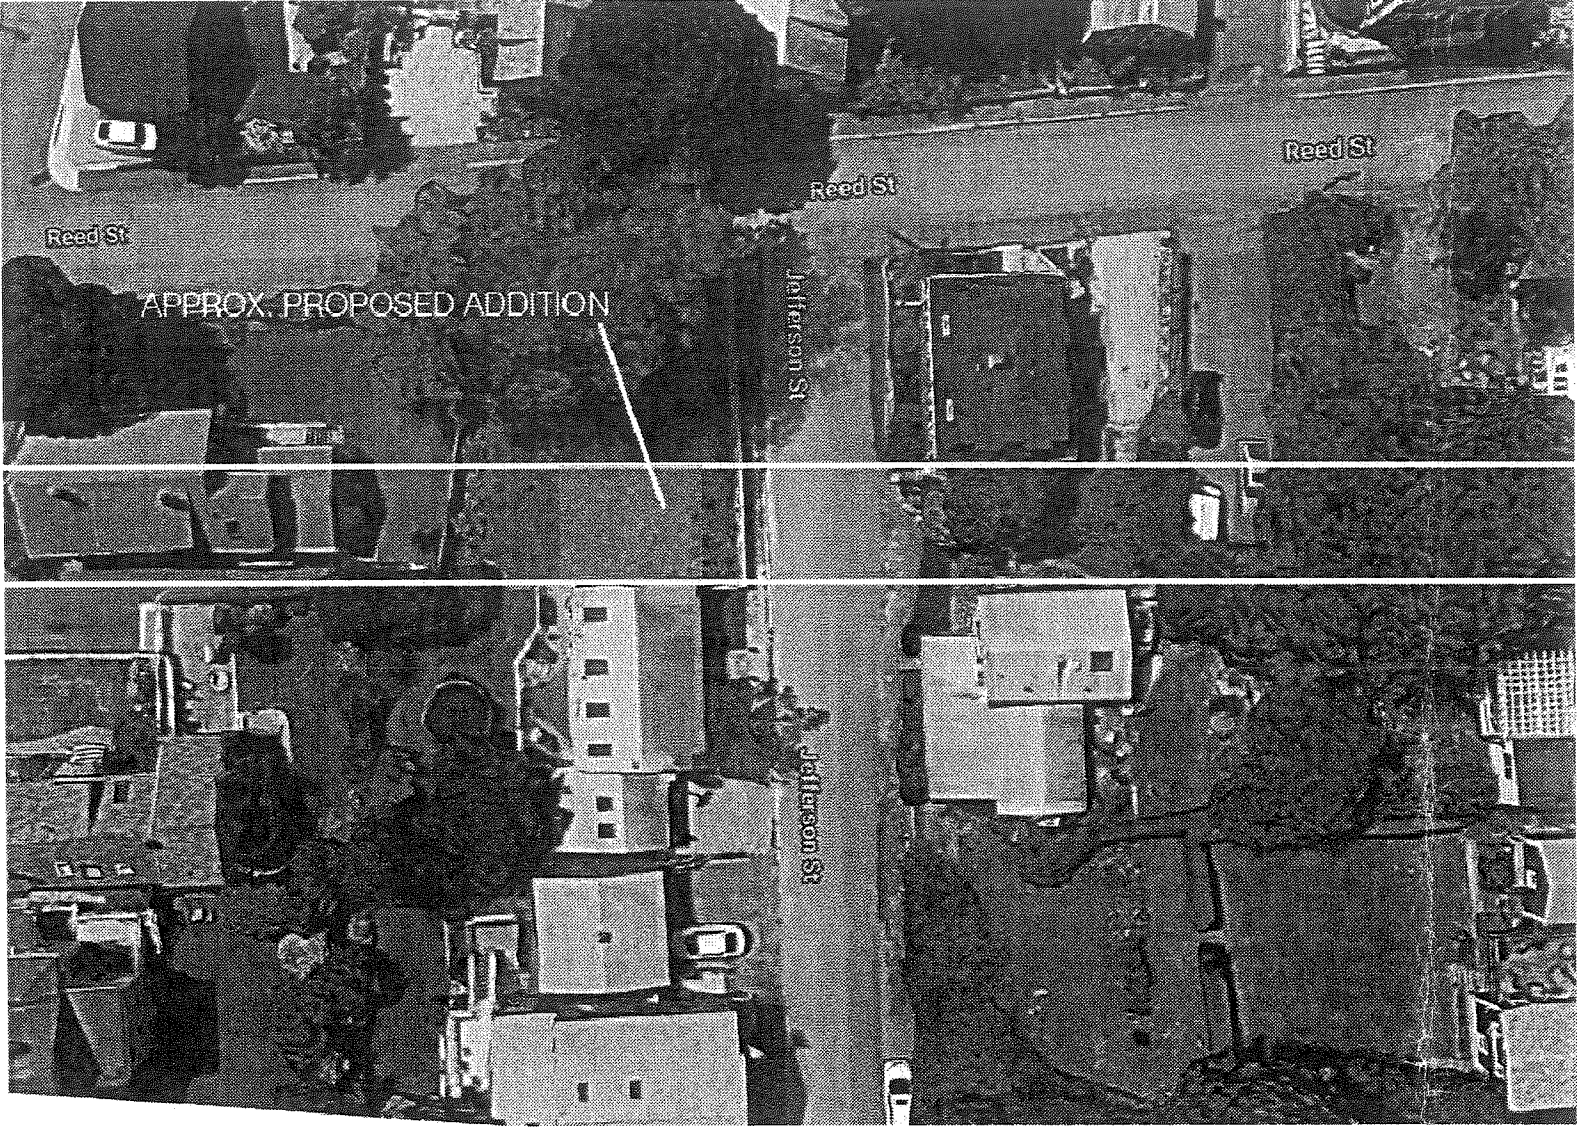


16 Jefferson Street, Marblehead
Reference

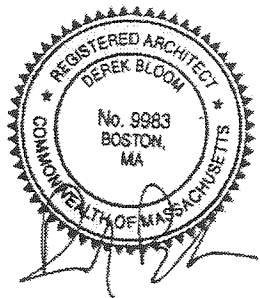


A11
11/20/20



16 Jefferson Street, Marblehead
Site Plan
1/16" = 1'-0"

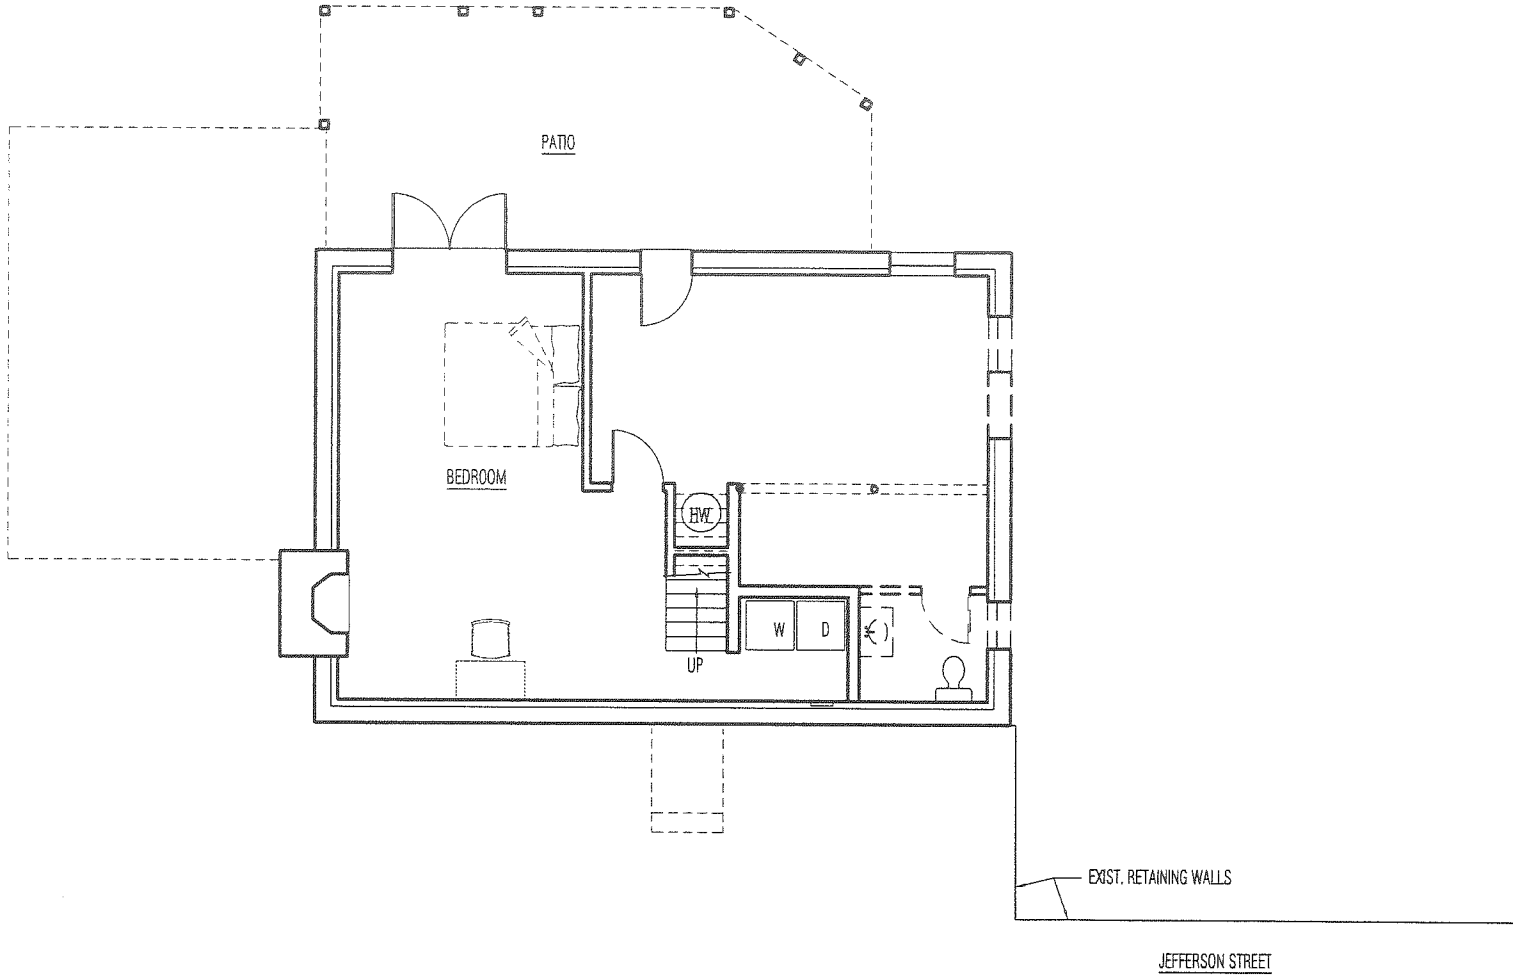

16 Jefferson Street, Marblehead
Existing Basement Plan
1/8" = 1'-0"

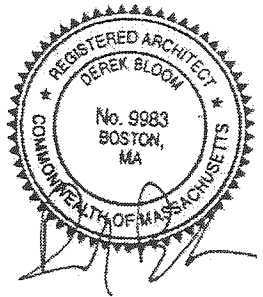


A12
11/20/20

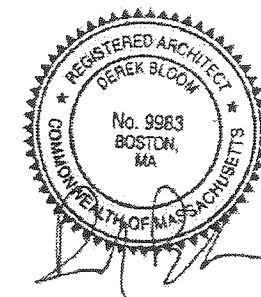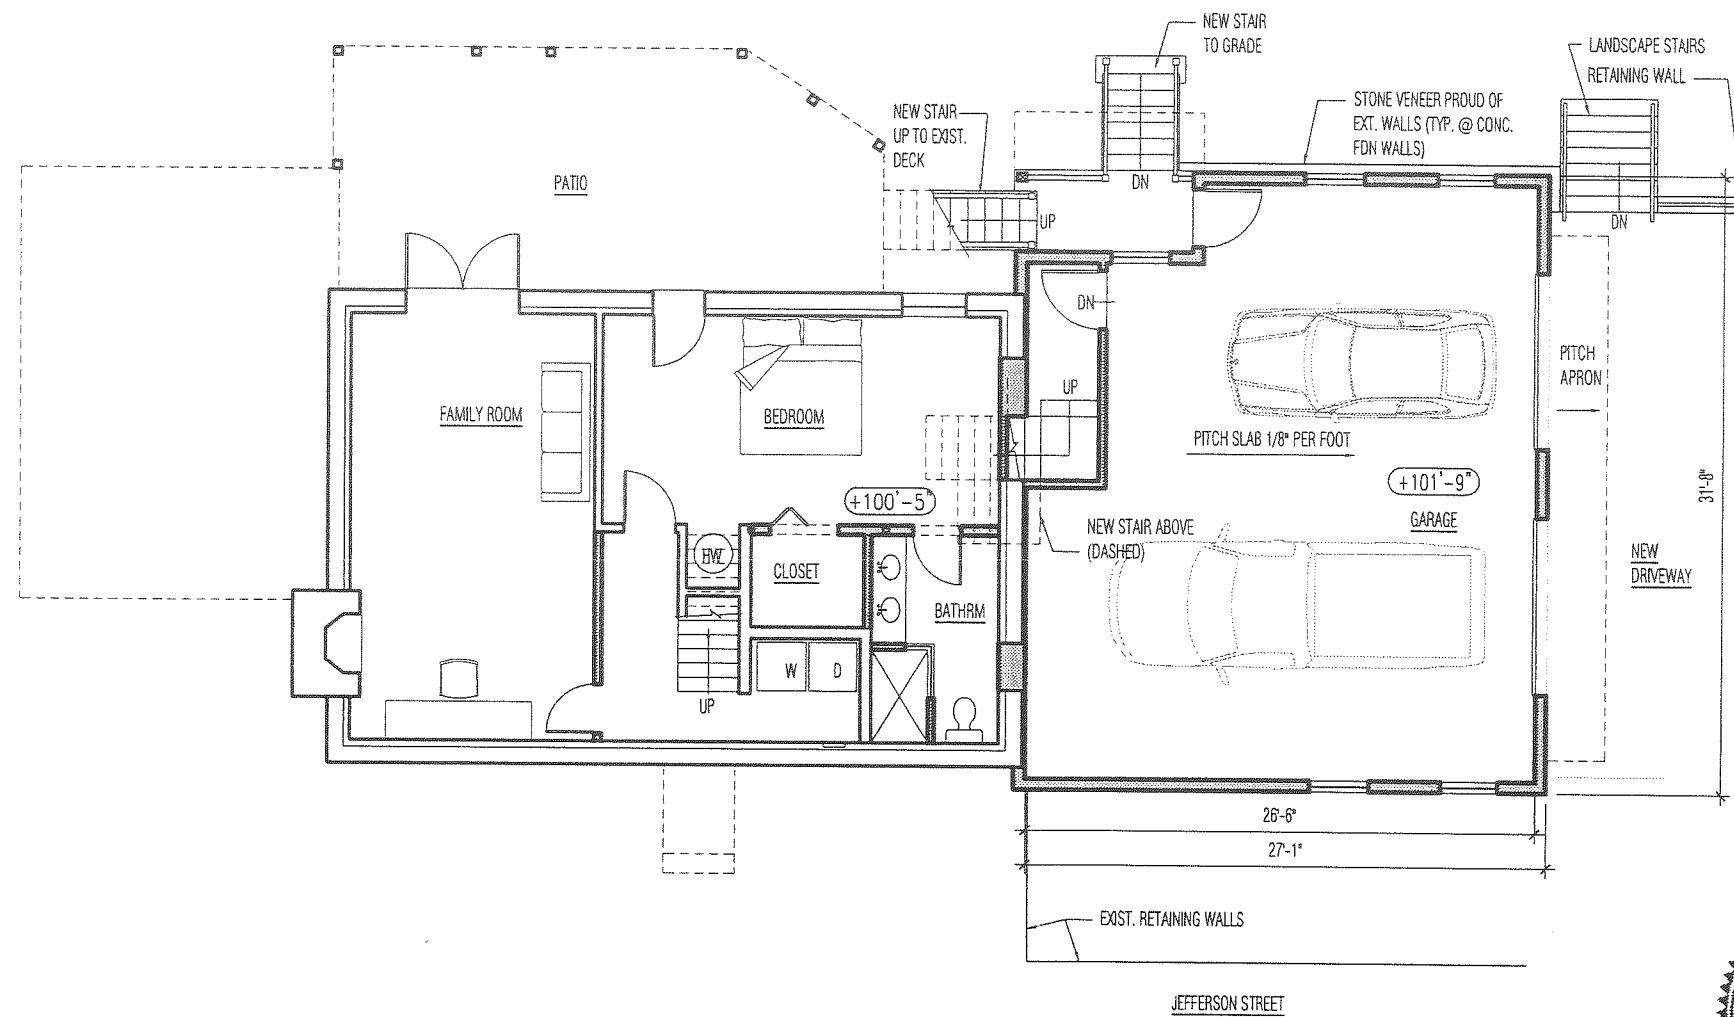



16 Jefferson Street, Marblehead
Proposed Basement Plan
1/8" = 1'-0"

A13
11/20/20

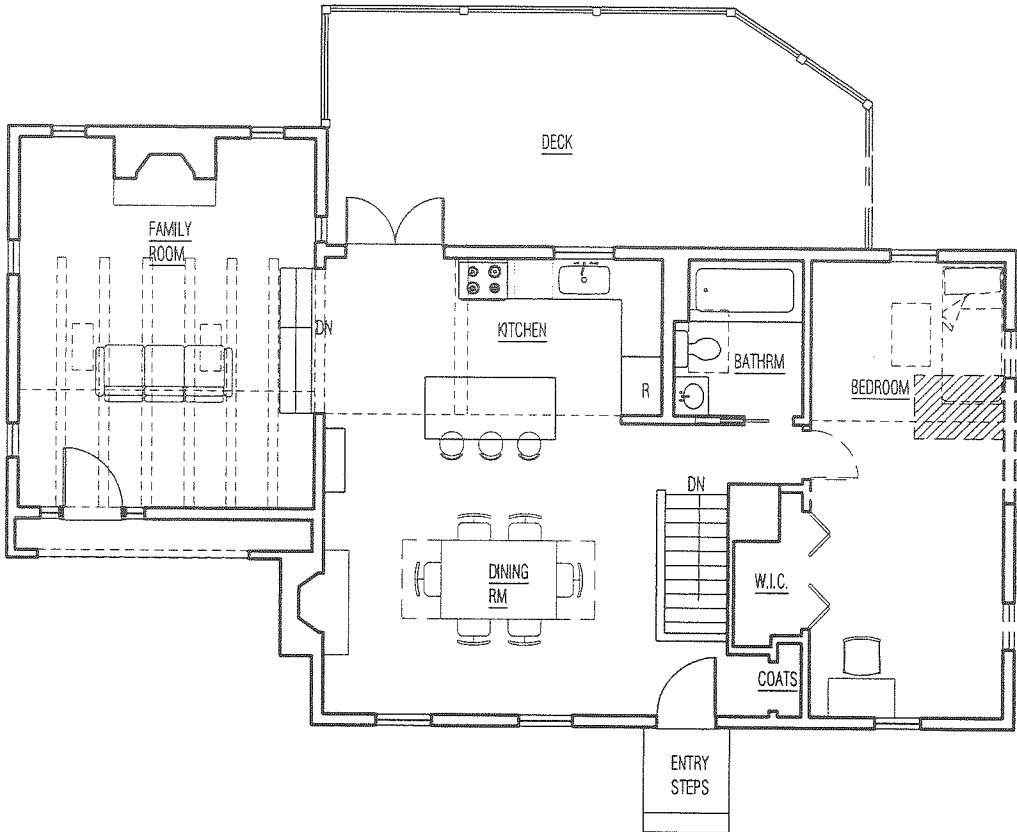


16 Jefferson Street, Marblehead
Existing First Floor Plan
1/8" = 1'-0"

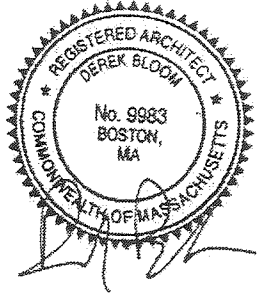


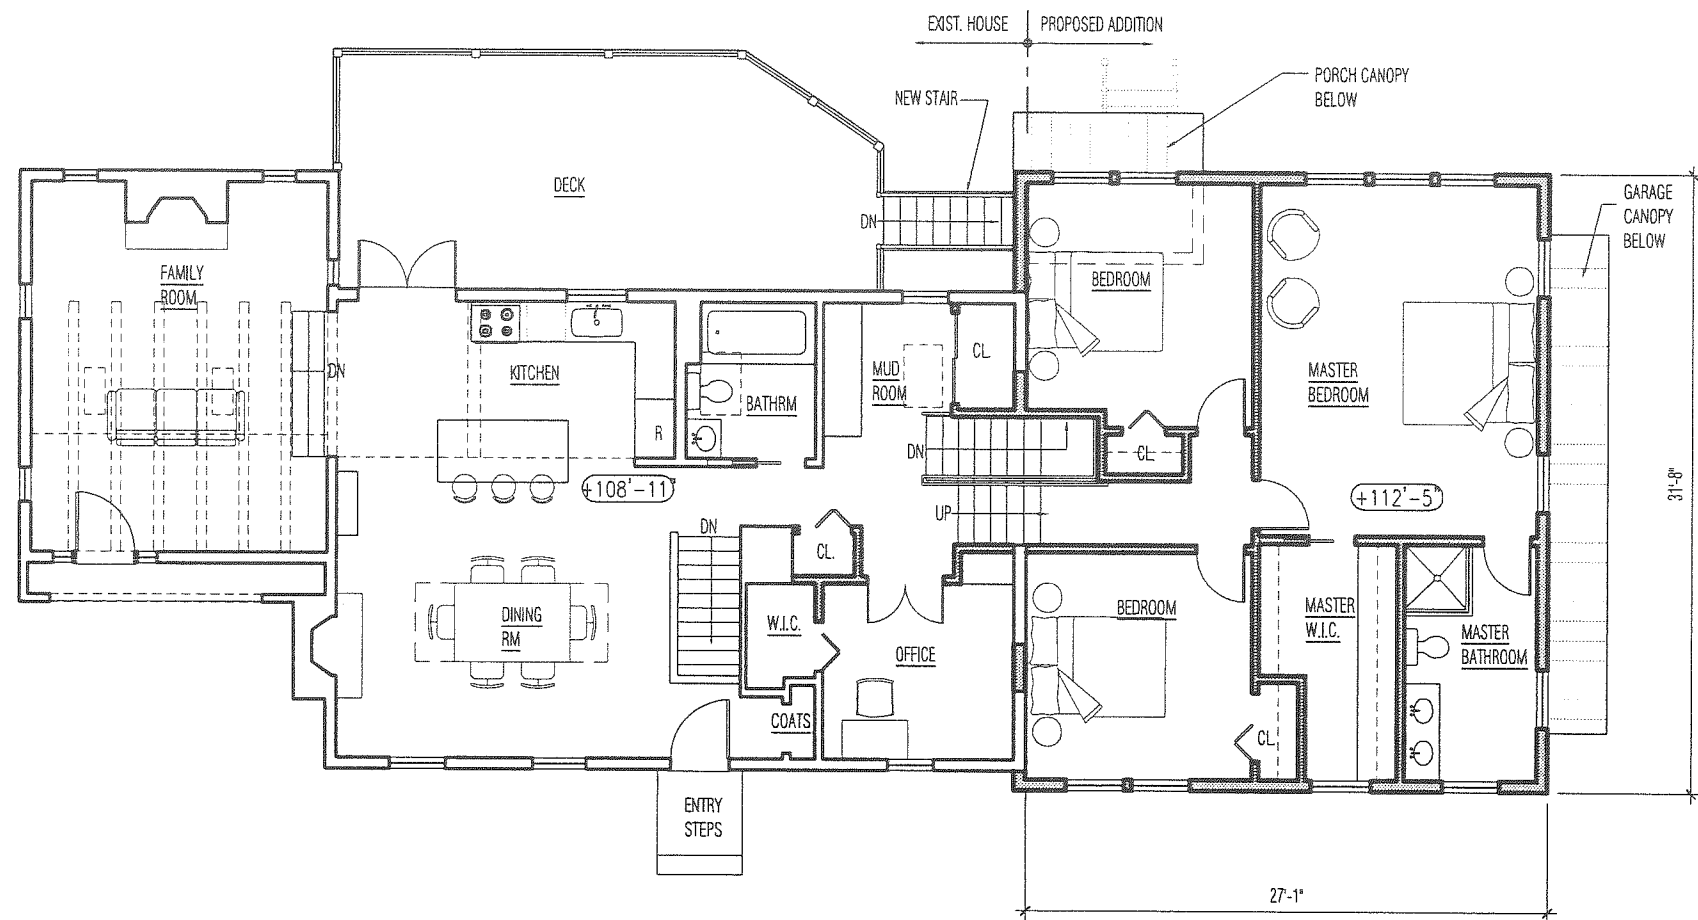

16 Jefferson Street, Marblehead
Proposed First Floor Plan
1/8" = 1'-0"

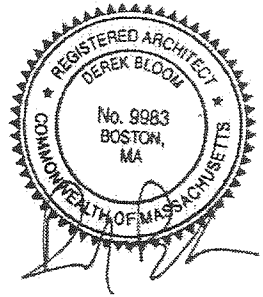


A15
11/20/20




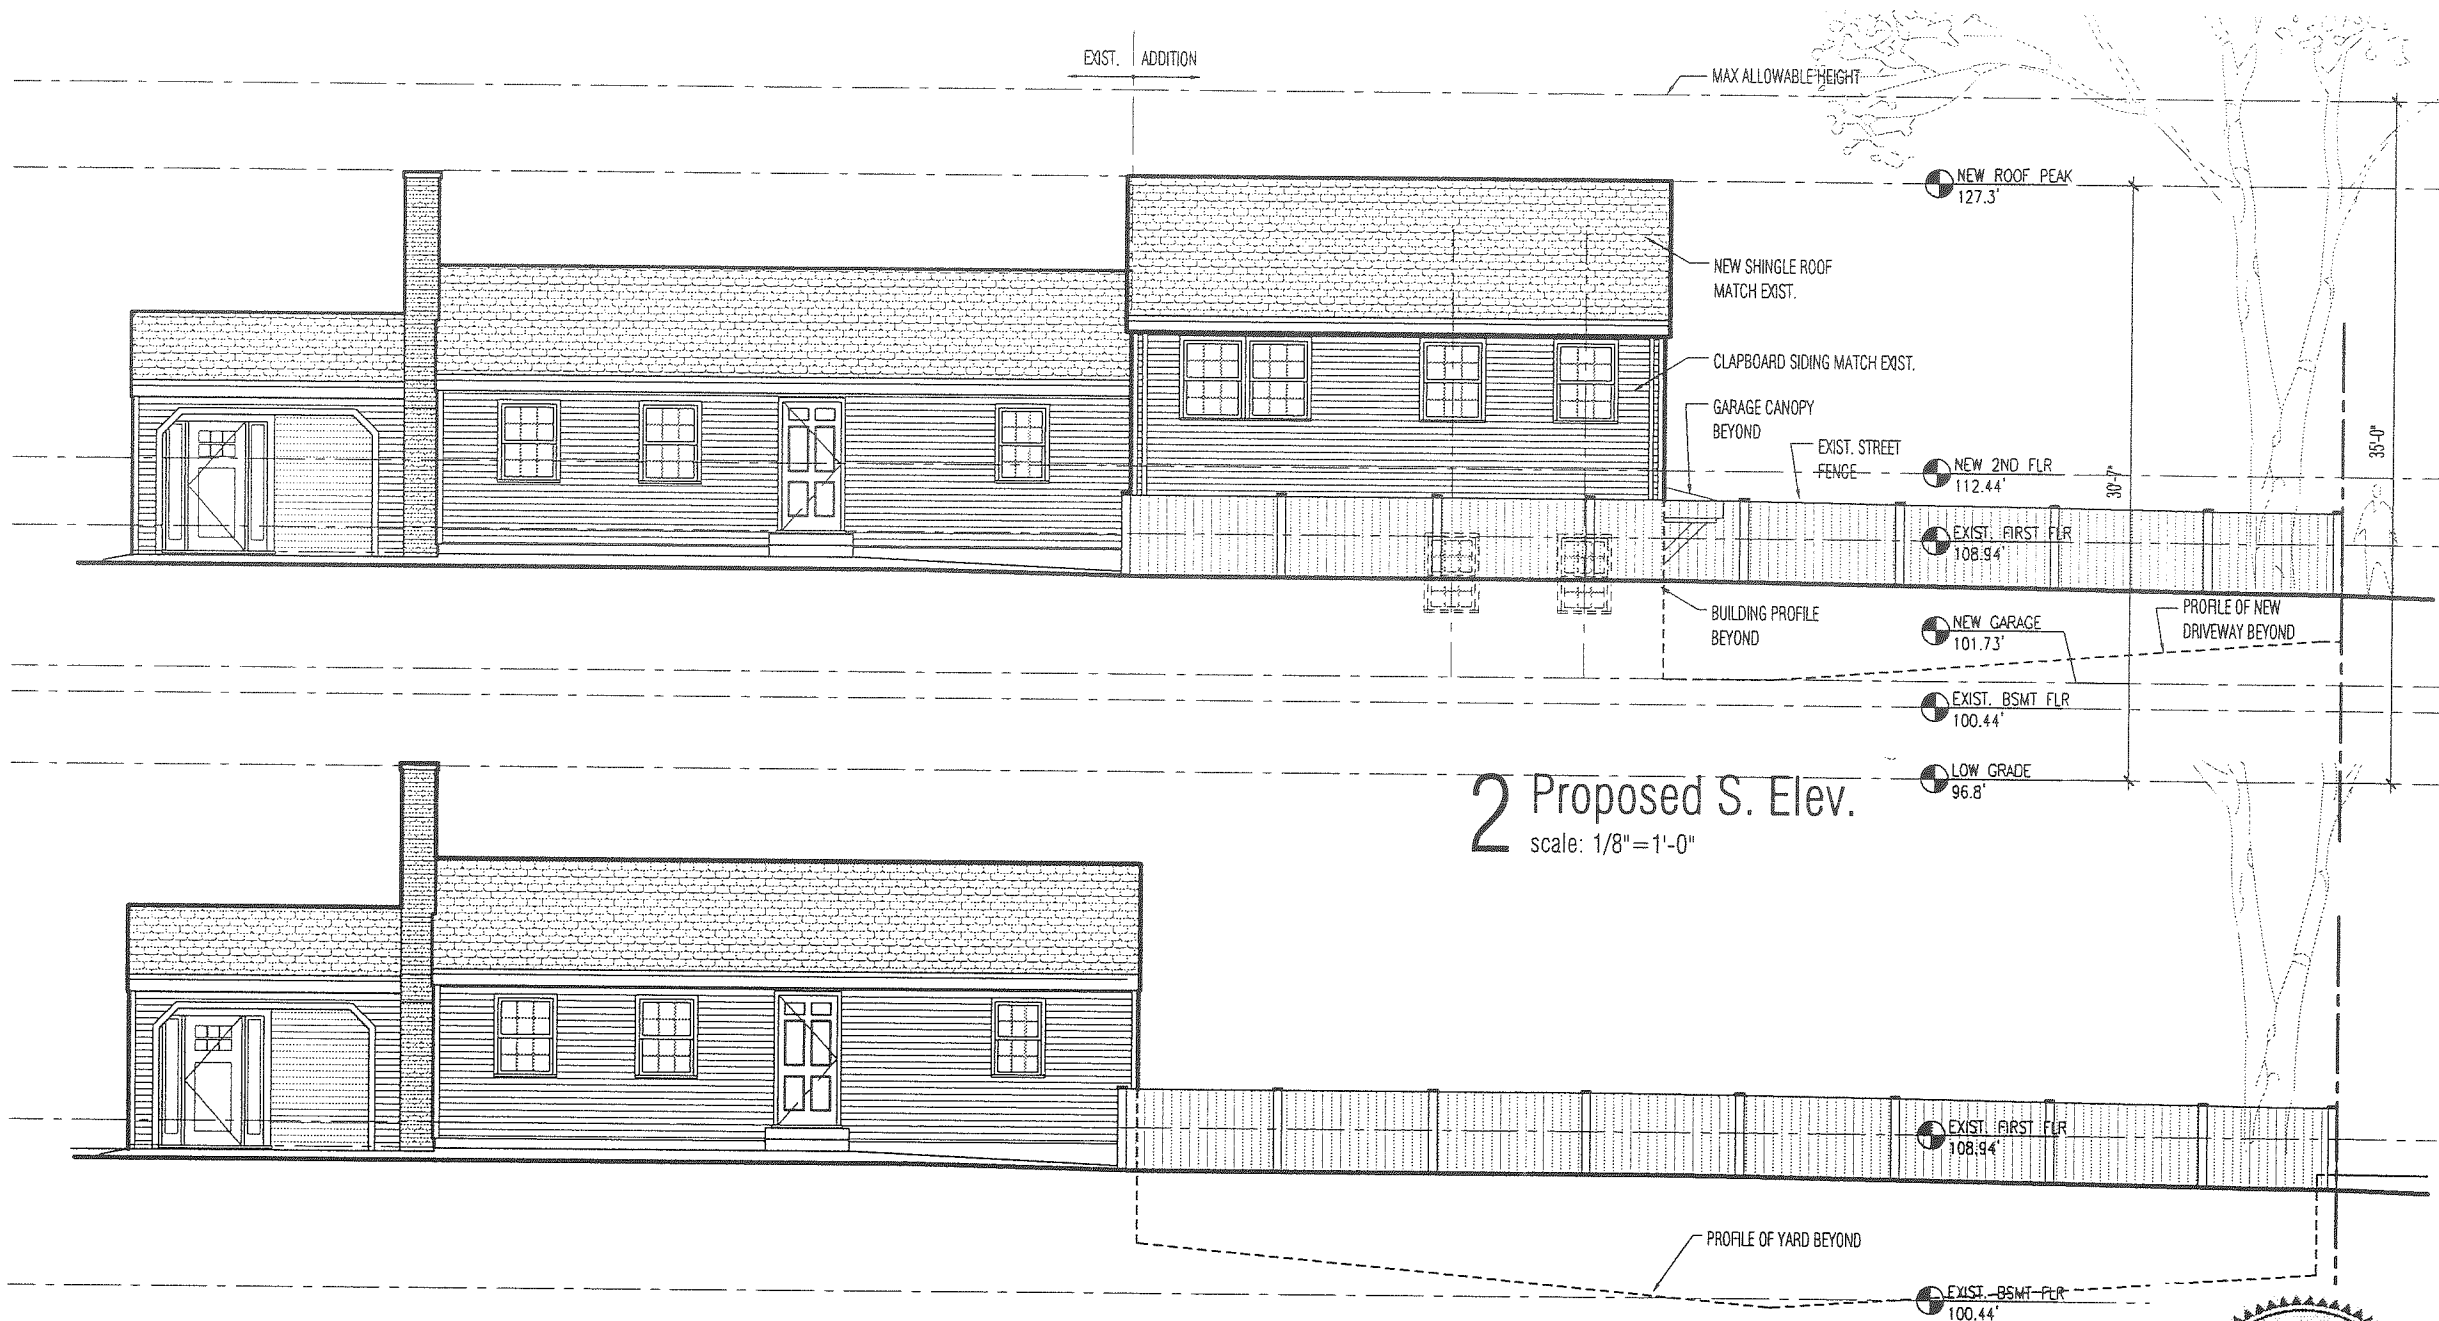


2 Proposed S. Elev.
scale: 1/8"=1'-0"


16 Jefferson Street, Marblehead
Elevations
AS NOTED

1 Exist. S. Elev.
scale: 1/8"=1'-0"

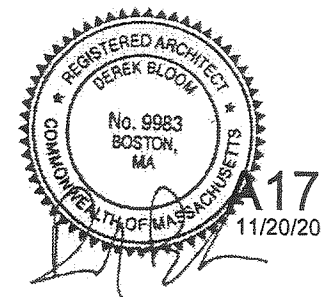


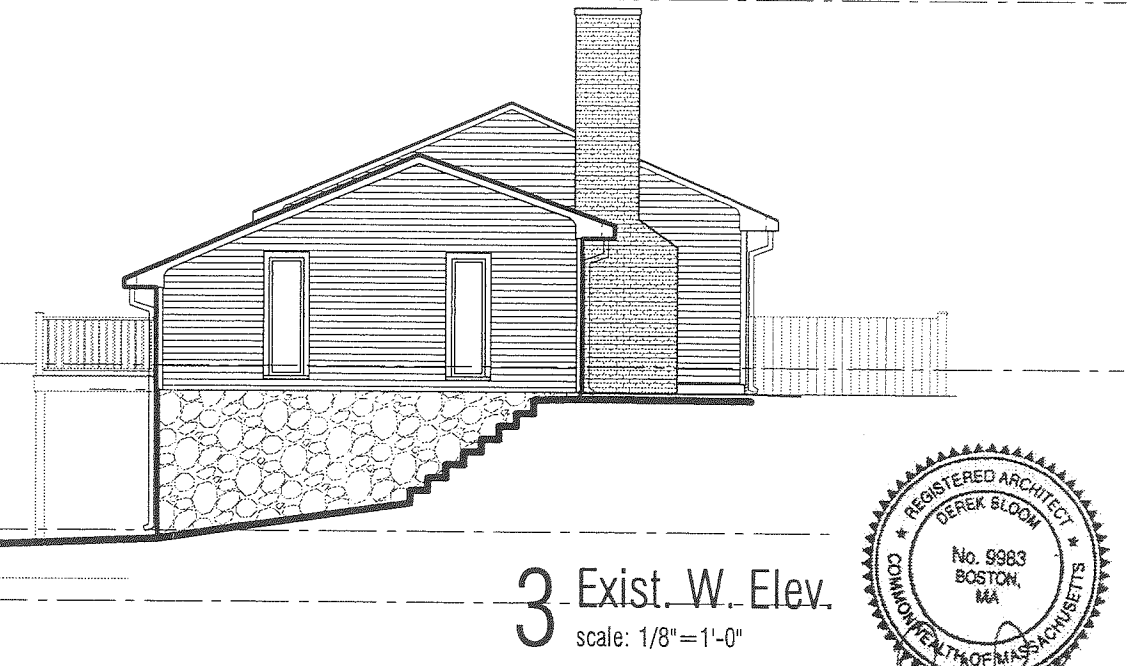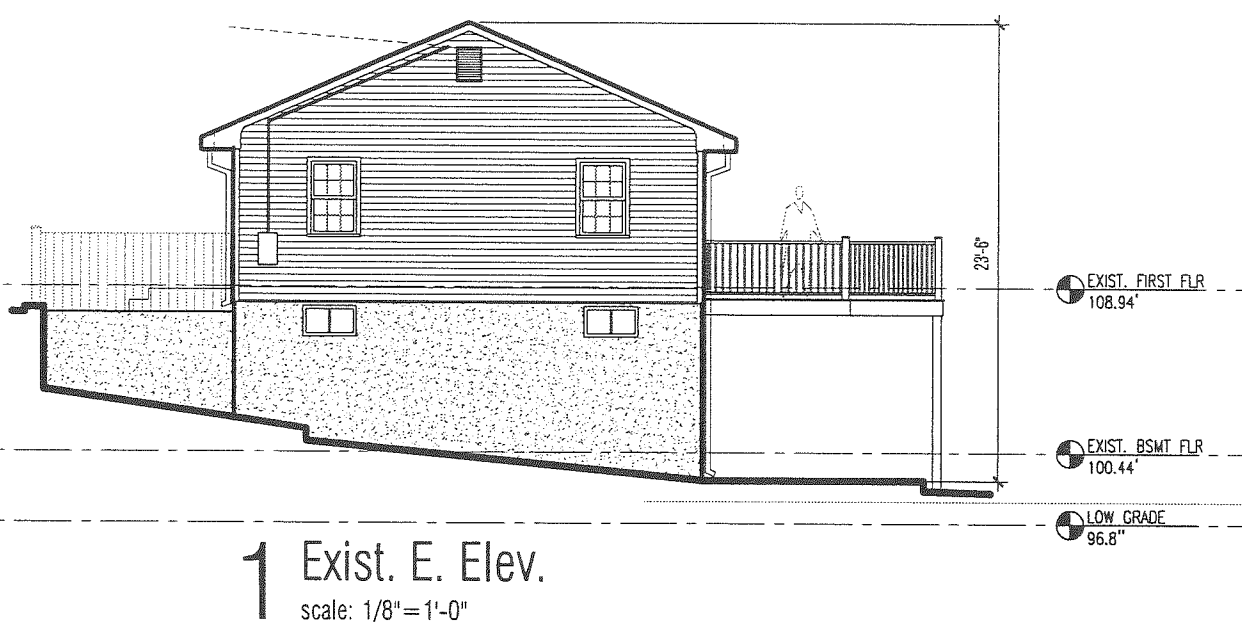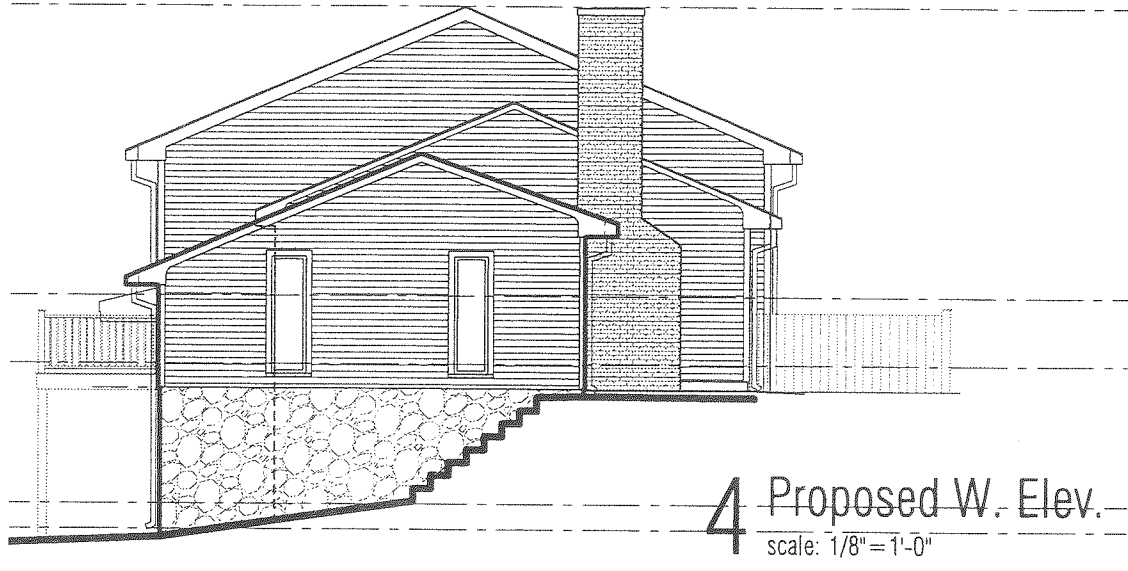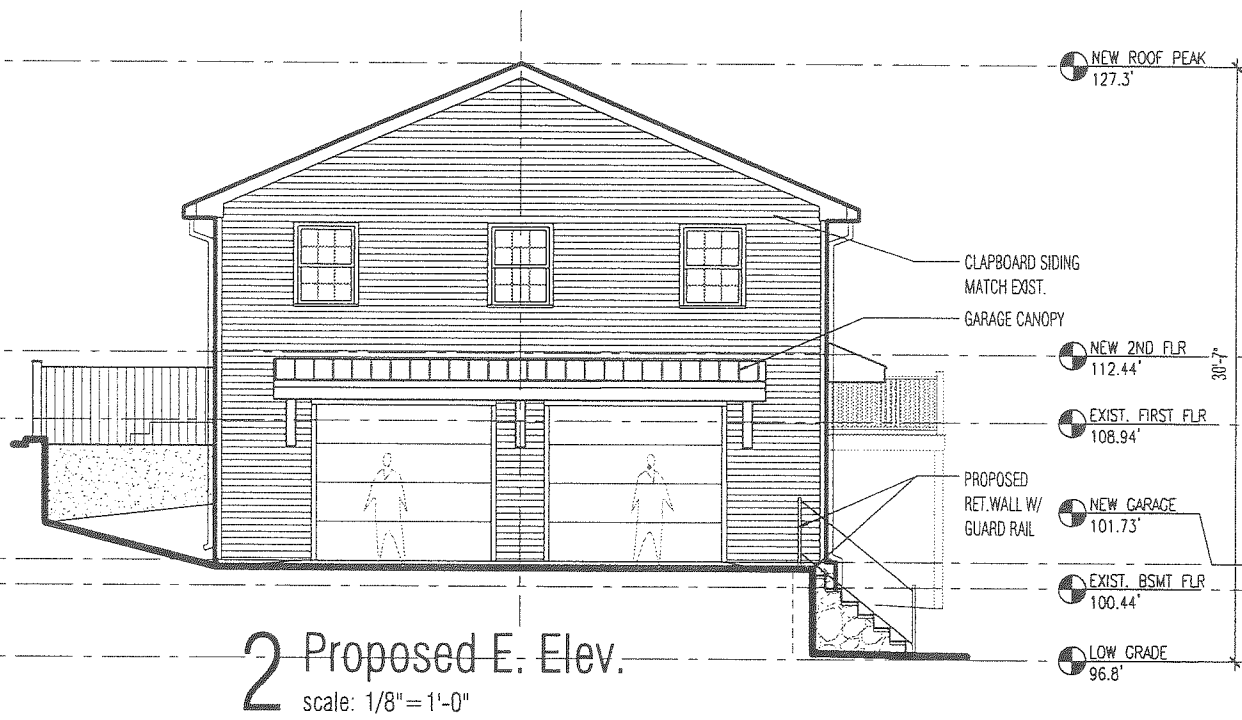

16 Jefferson Street, Marblehead
Elevations
AS NOTED

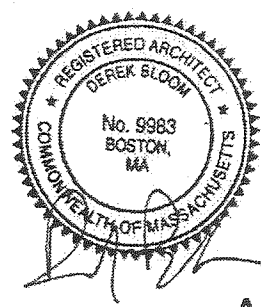


A18
11/20/20

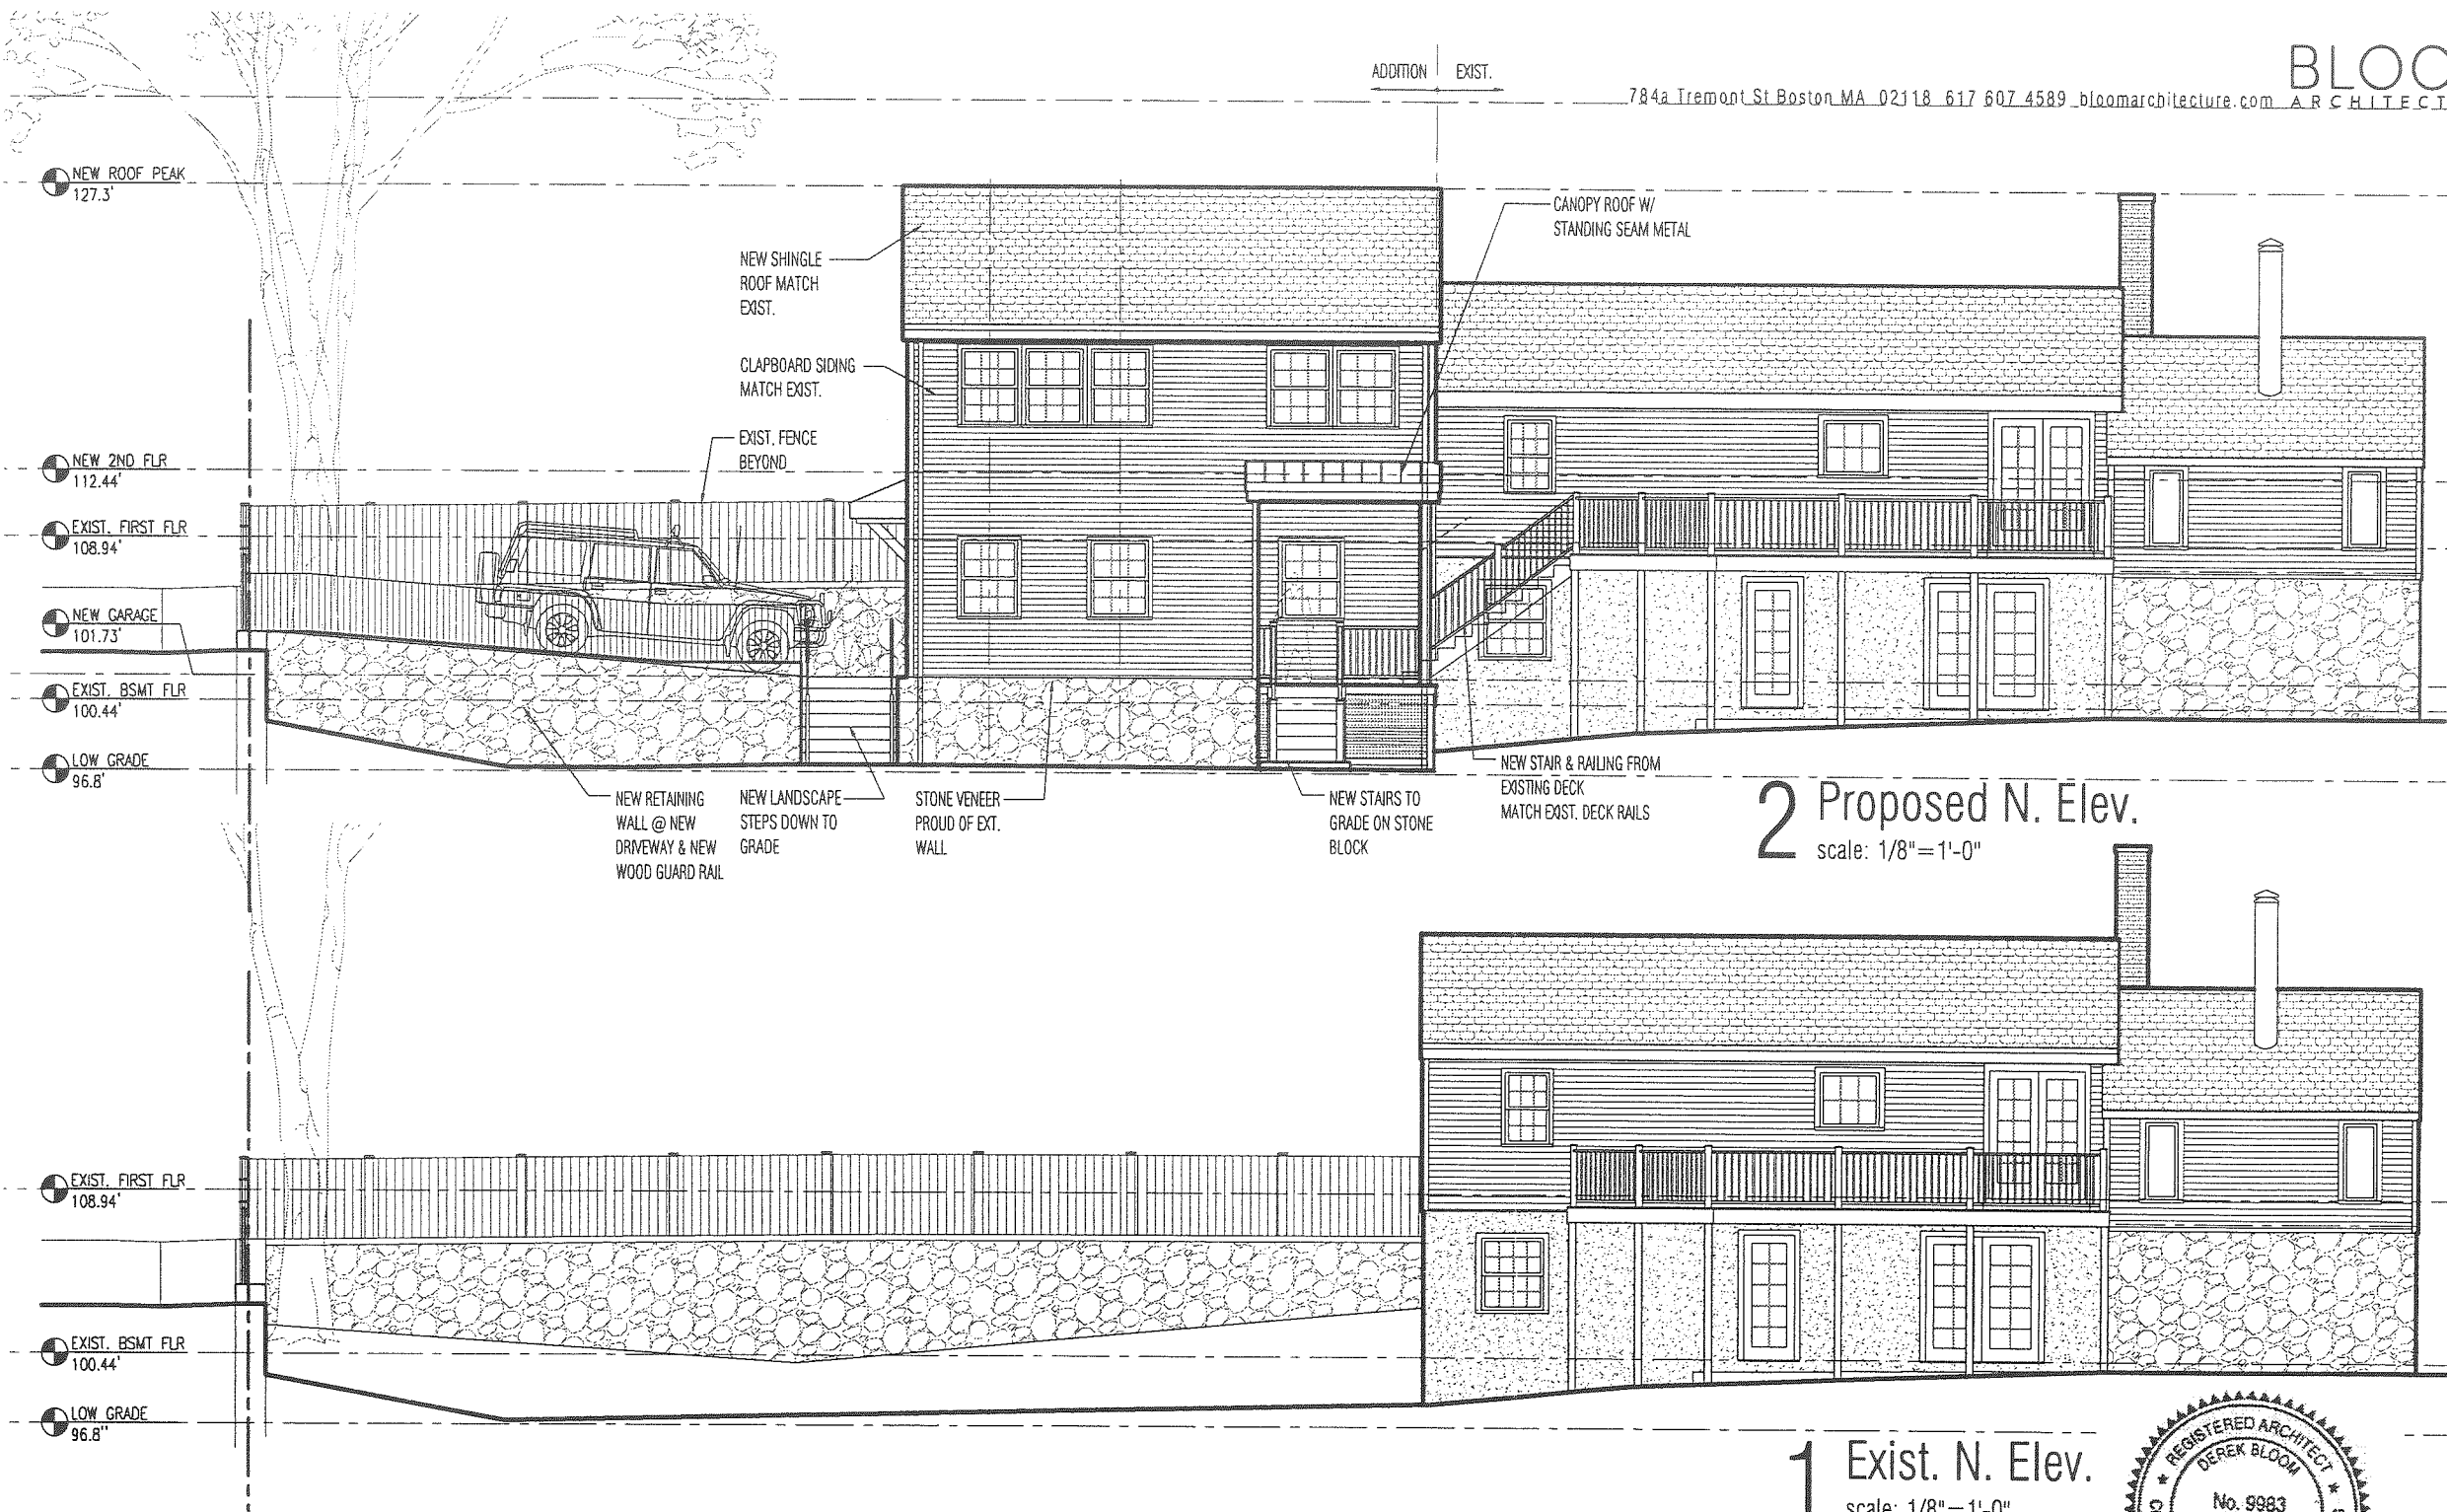

2 Proposed N. Elev.
scale: 1/8"=1'-0"

1 Exist. N. Elev.
scale: 1/8"=1'-0"

16 Jefferson Street, Marblehead
Elevations
AS NOTED

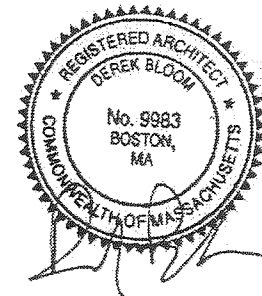

A19
11/20/20