



ZONING DISTRICT - SINGLE RESIDENCE

LOT AREA	REQUIRED		EXISTING		PROPOSED ADDITION	
	10000	7804 ±	7804 ±	7804 ±	7804 ±	7804 ±
FRONTAGE	100	75.00'	75.00'	75.00'	75.00'	75.00'
FRONT	20	23.4'	23.4'	26'±	26'±	26'±
SIDE	15	17.5'	17.5'	3.0'	3.0'	3.0'
REAR	15	14.8'	14.8'	29'±	29'±	29'±
BLDG HEIGHT	35	23'±	23'±	23'±	23'±	23'±

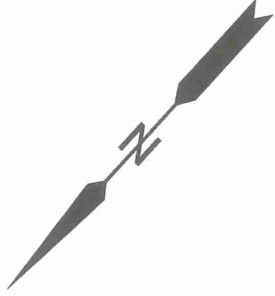


MAP 143 LOT 1
TOWN OF MARBLEHEAD CEMETERY DEPT.
294 WEST SHORE DR.

WATERSIDE CEMETERY

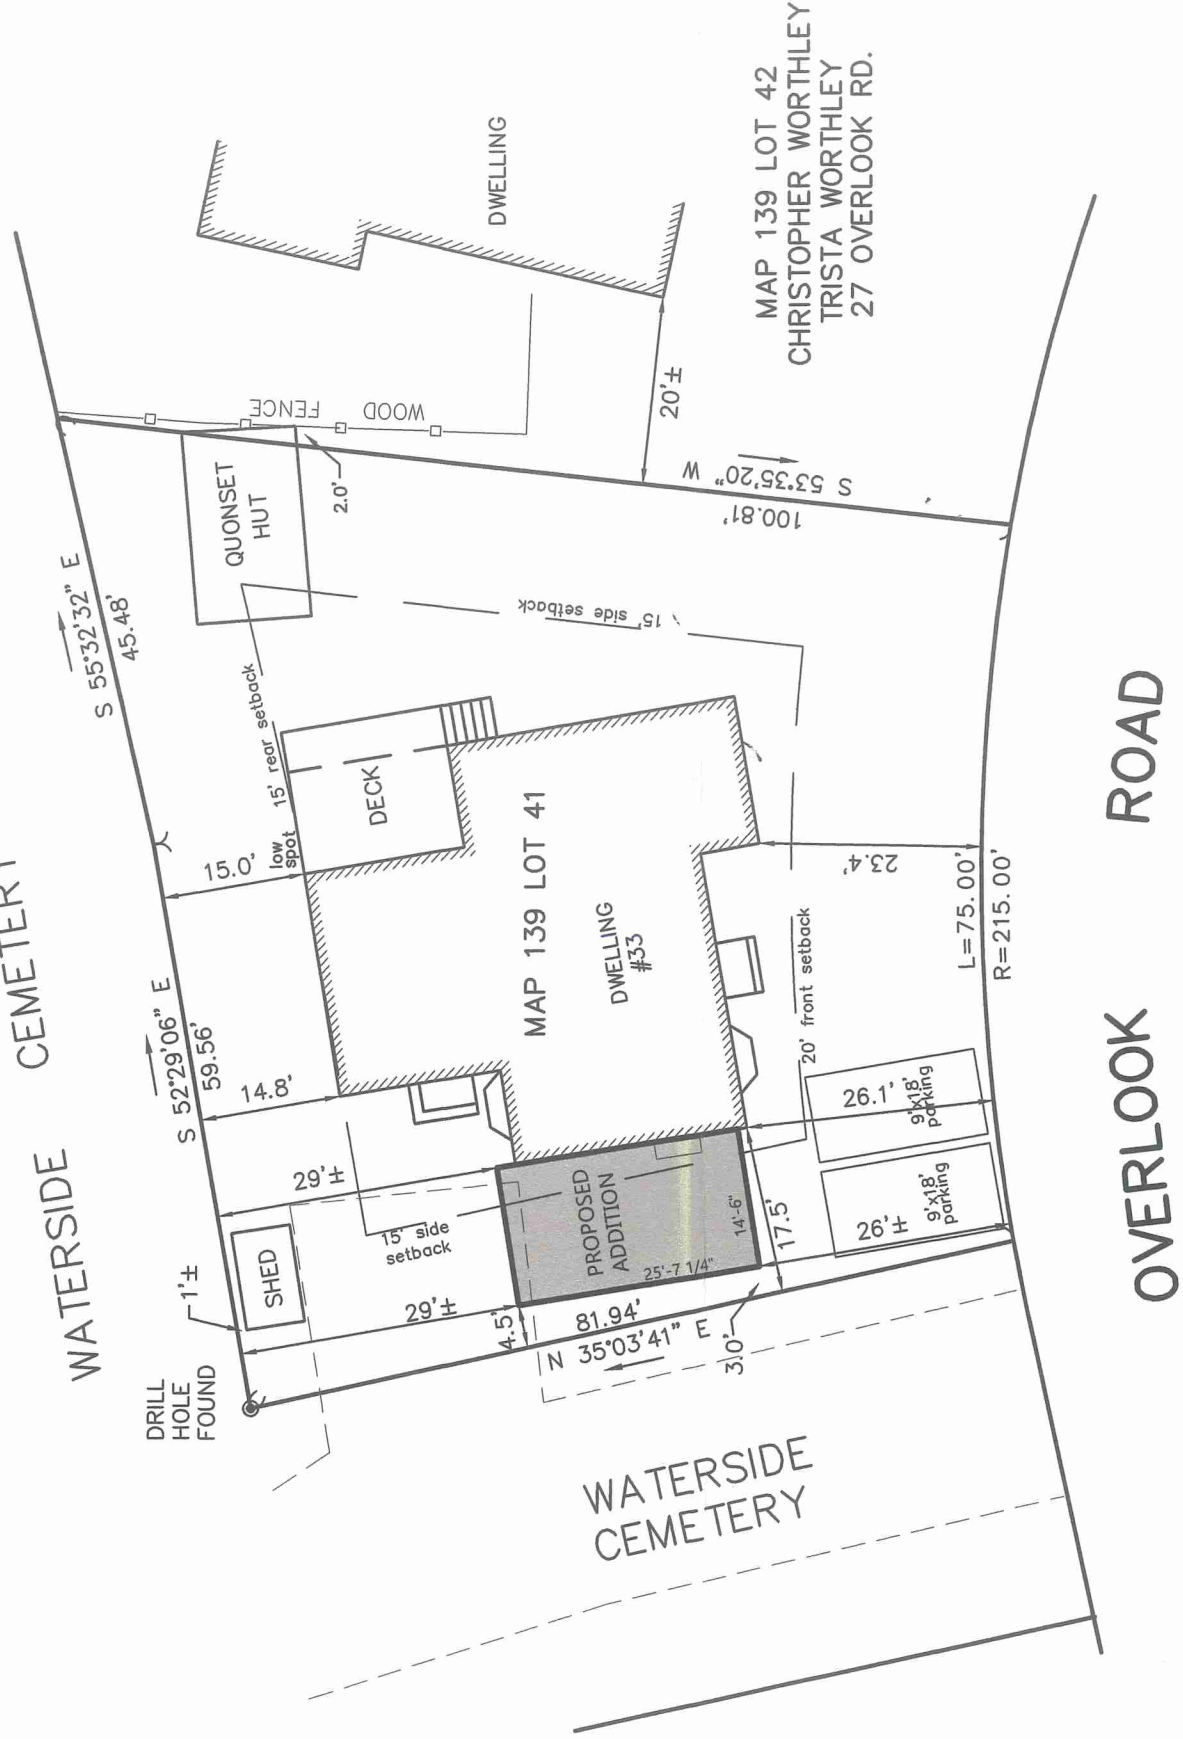

THIS PLAN IS THE RESULT
OF AN INSTRUMENT SURVEY.

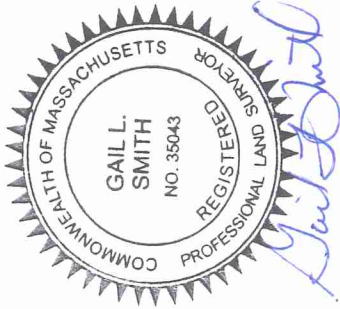

ZONING BOARD OF APPEALS PLAN

33 OVERLOOK ROAD
MARBLEHEAD
PROPERTY OF
FRANK & PATRICIA LORD

SCALE 1" = 20' NOVEMBER 5, 2020
NORTH SHORE SURVEY CORPORATION
14 BROWN ST. - SALEM, MA
(978) 744-4800


139/41



T U C K E R
Architecture & Landscape

59 Atlantic Avenue, Marblehead, MA
www.TuckerArch.com
(781) 631-3546

Tucker Architecture and Landscape LLC

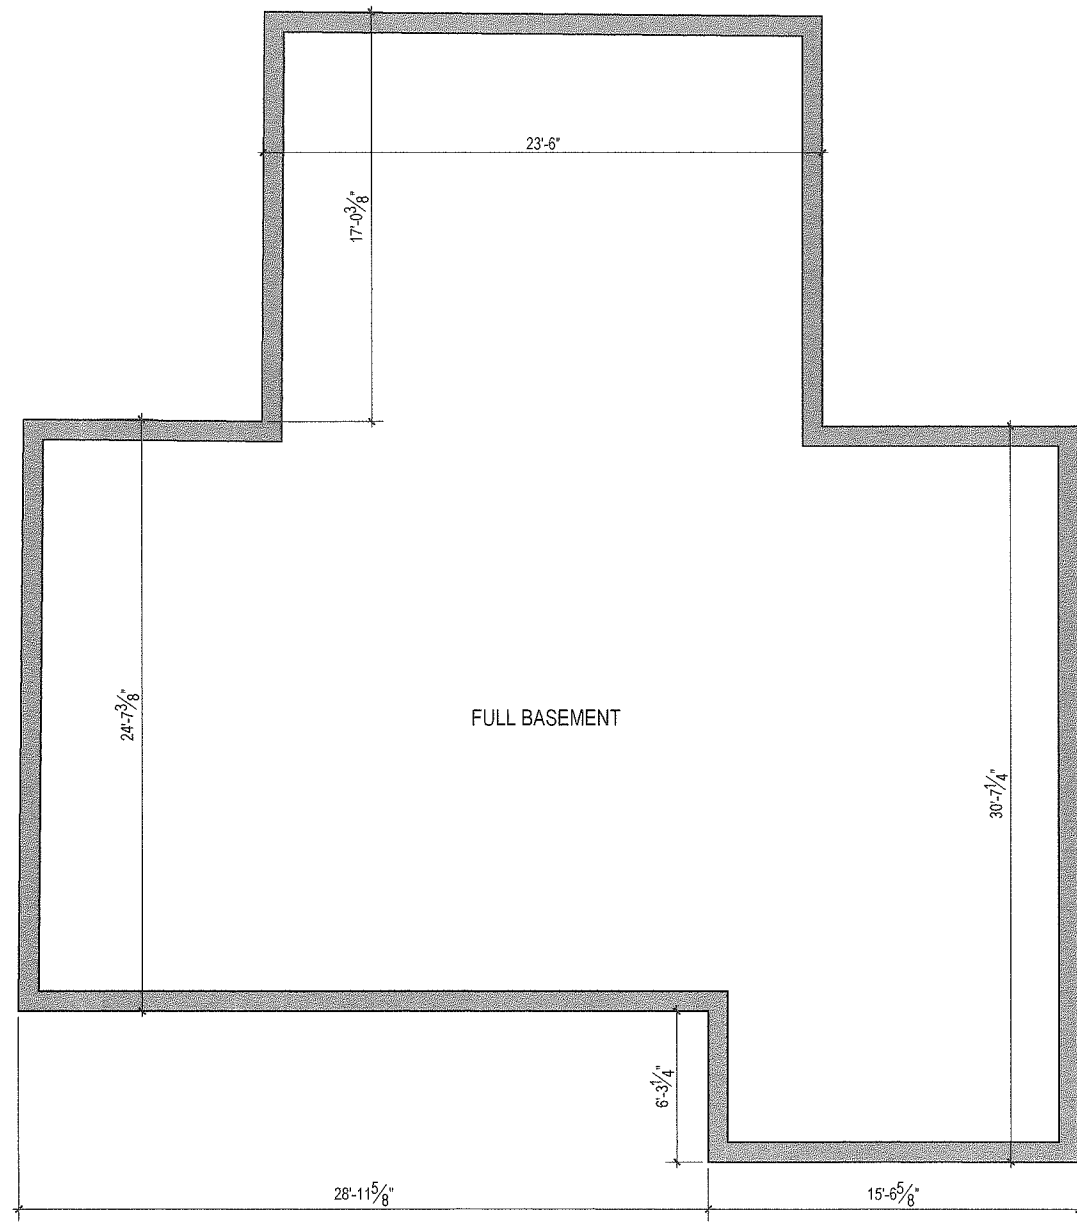

① Basement Floor Plan
Scale: 1/8" = 1'-0"

1/8" = 1'



② First Floor Plan
Scale: 1/8" = 1'-0"

1/8" = 1'

REVISION DATE:
2020 01 29 ZBA SET

FOR APPROVALS


Lord Residence
33 Overlook Drive
Marblehead, MA

Existing Floor Plans


NOTE: ORIGINAL DRAWING SET TO 24X36 FULL SCALE



PAGE NO.
x1

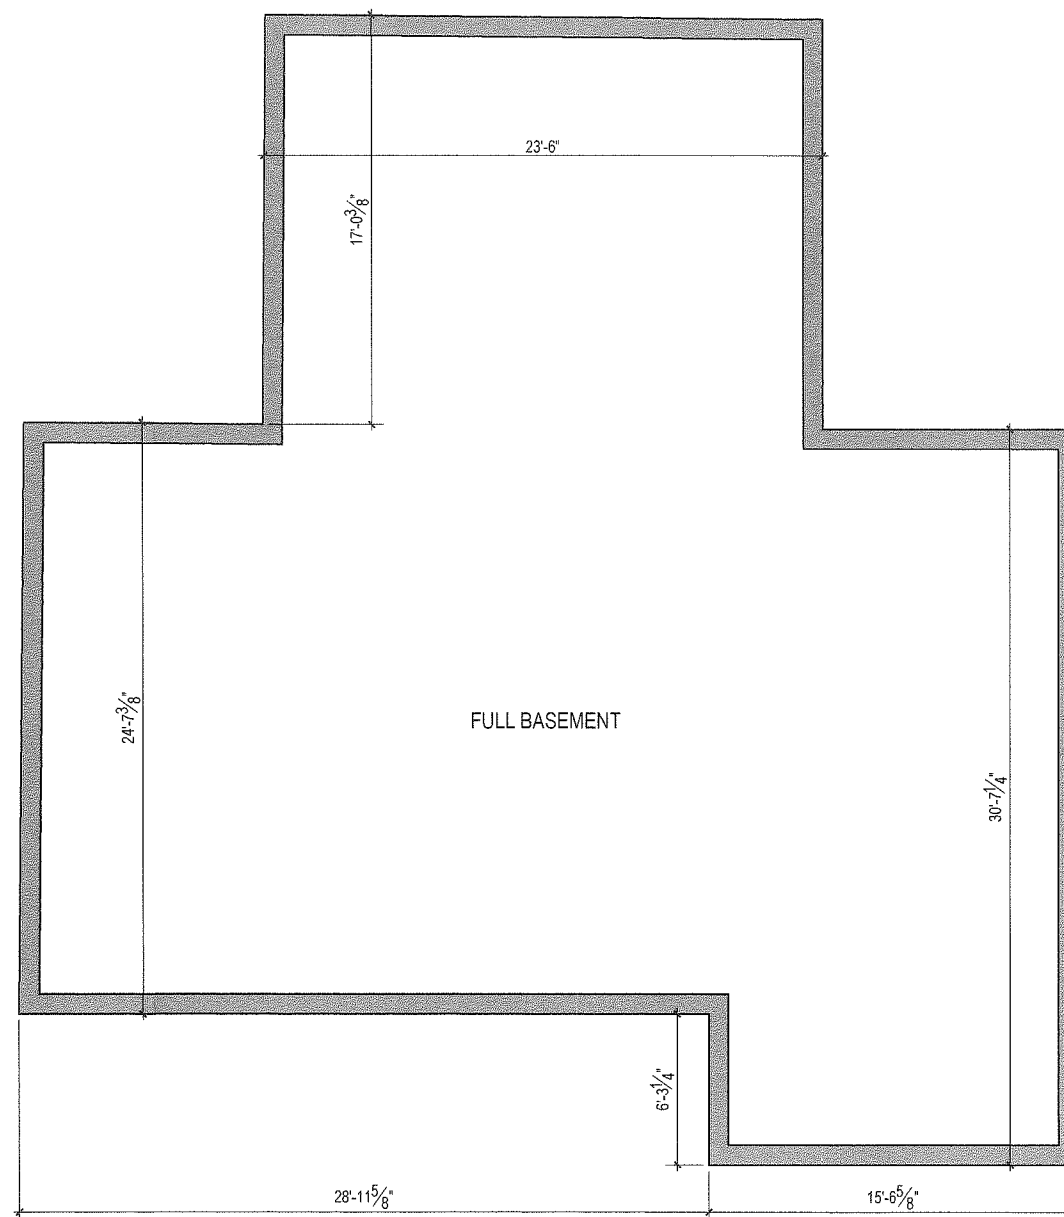

① Basement Floor Plan
Scale: 1/8" = 1'-0"

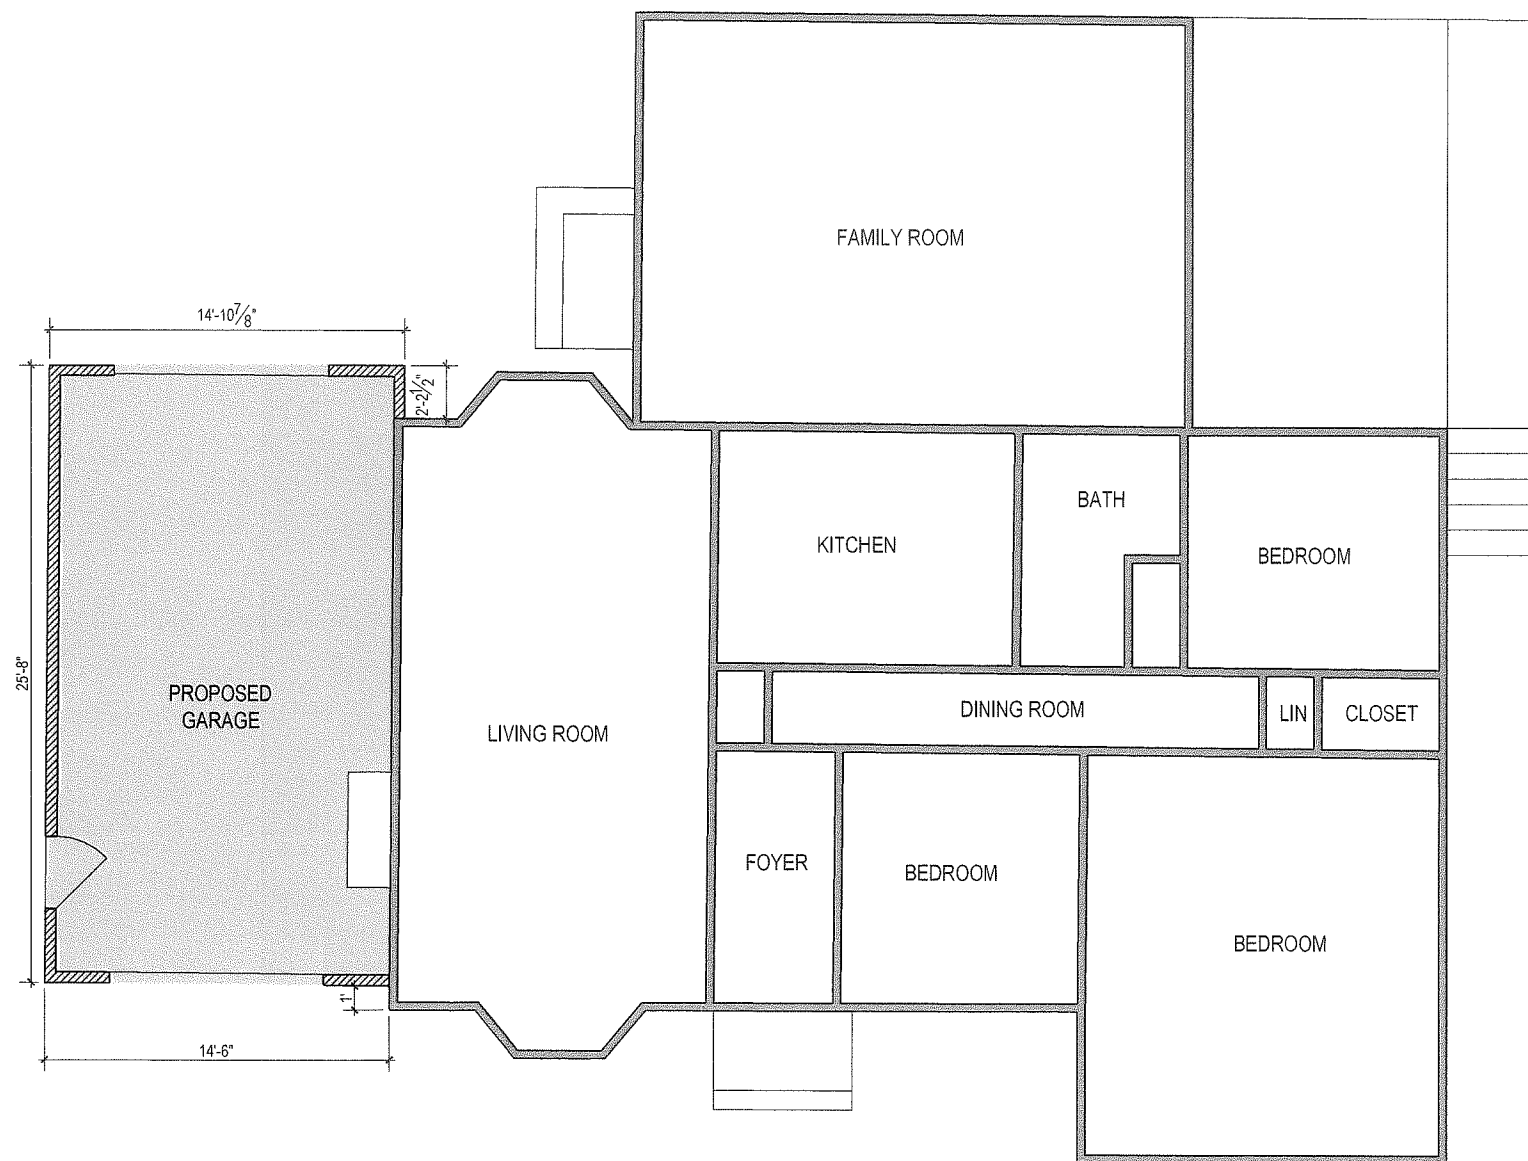

② First Floor Plan
Scale: 1/8" = 1'-0"

REVISION DATE:
2020 01 29 ZBA SET

FOR APPROVALS

Lord Residence
33 Overlook Drive
Marblehead, MA
Proposed Floor Plans

NOTE: ORIGINAL DRAWING SET TO 24X36 FULL SCALE



PAGE NO.

1



T U C K E R
Architecture & Landscape

59 Atlantic Avenue, Marblehead, MA

www.TuckerArch.com

(781) 631-3546

Tucker Architecture and Landscape LLC

REVISION DATE:

2020 01 29 ZBA SET

FOR APPROVALS

Lord Residence
33 Overlook Drive
Marblehead, MA


Existing Elevations

NOTE: ORIGINAL DRAWING SET TO 24X36 FULL SCALE




PAGE NO.


x2

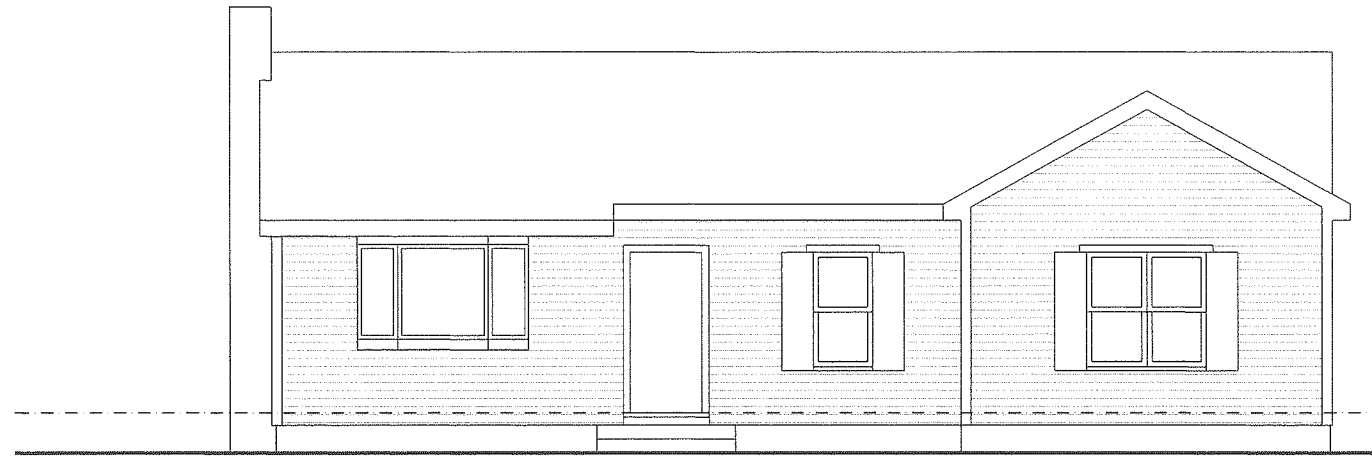


① Front Elevation
Scale: 1/4"=1'-0"

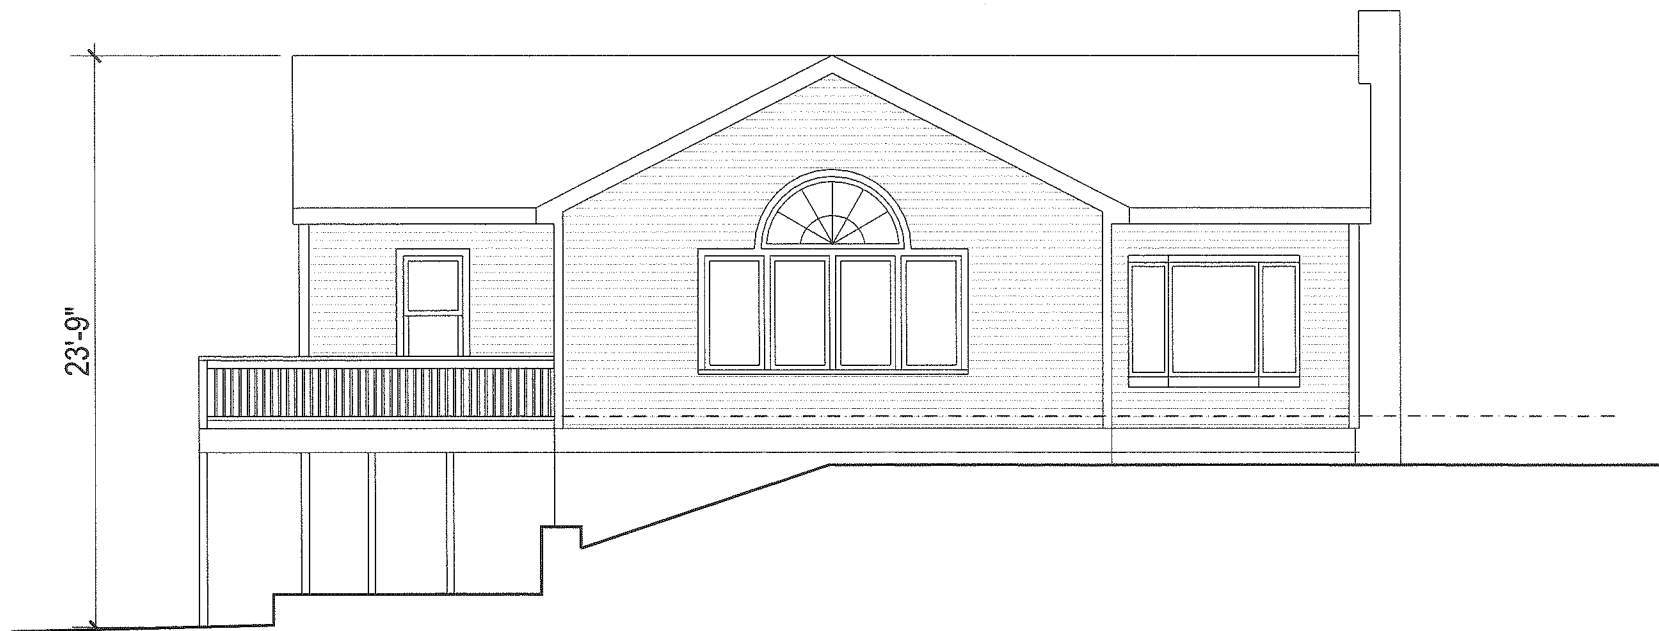

② Rear Elevation
Scale: 1/4"=1'-0"

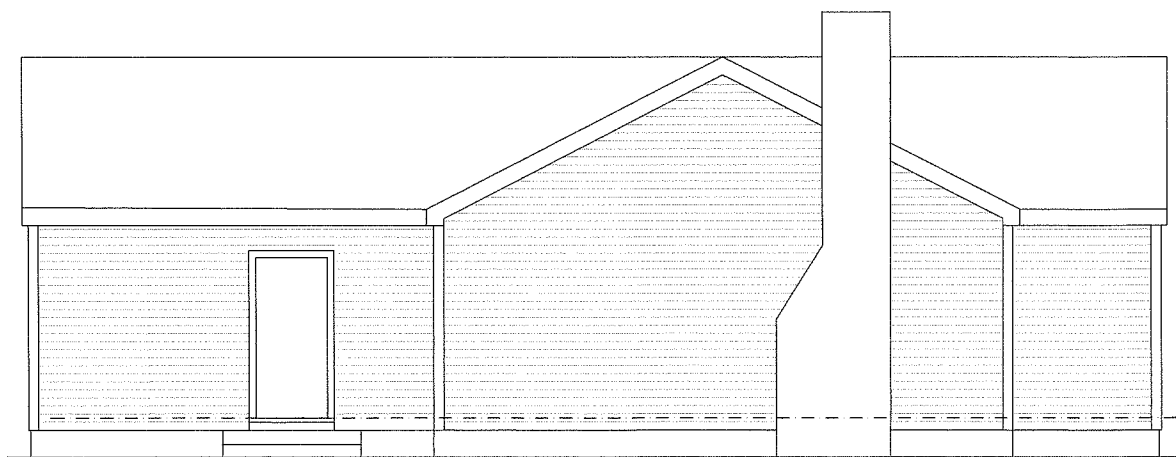

③ Left Side Elevation
Scale: 1/4"=1'-0"

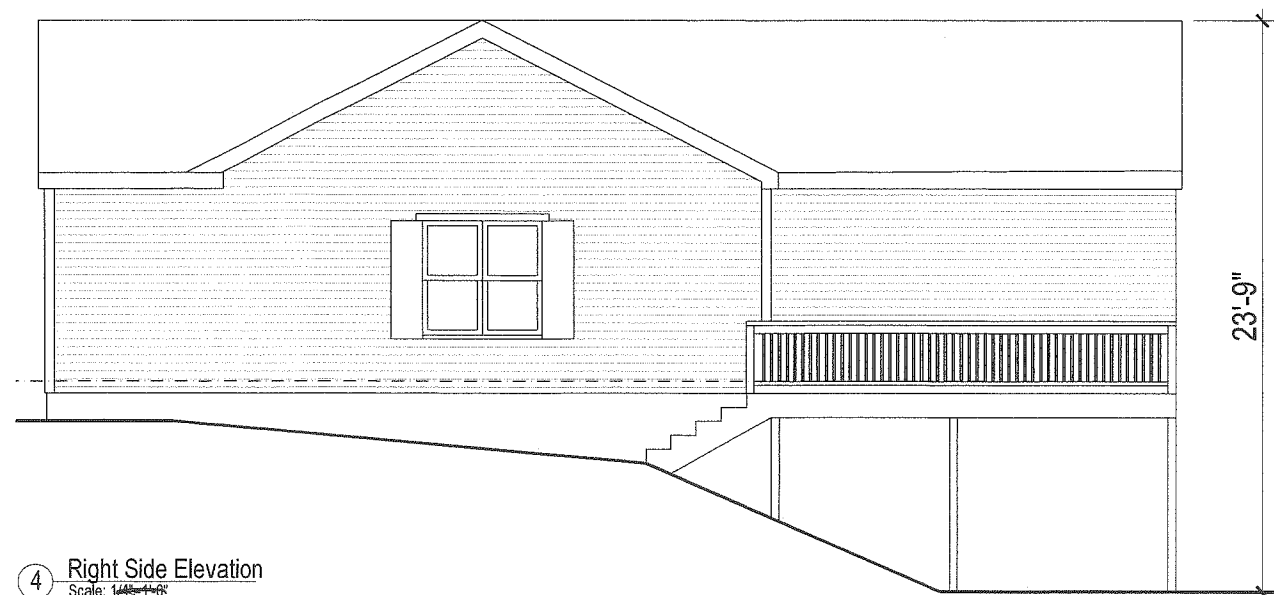


④ Right Side Elevation
Scale: 1/4"=1'-0"




T U C K E R
Architecture & Landscape

59 Atlantic Avenue, Marblehead, MA
www.TuckerArch.com
(781) 631-3546


Tucker Architecture and Landscape LLC

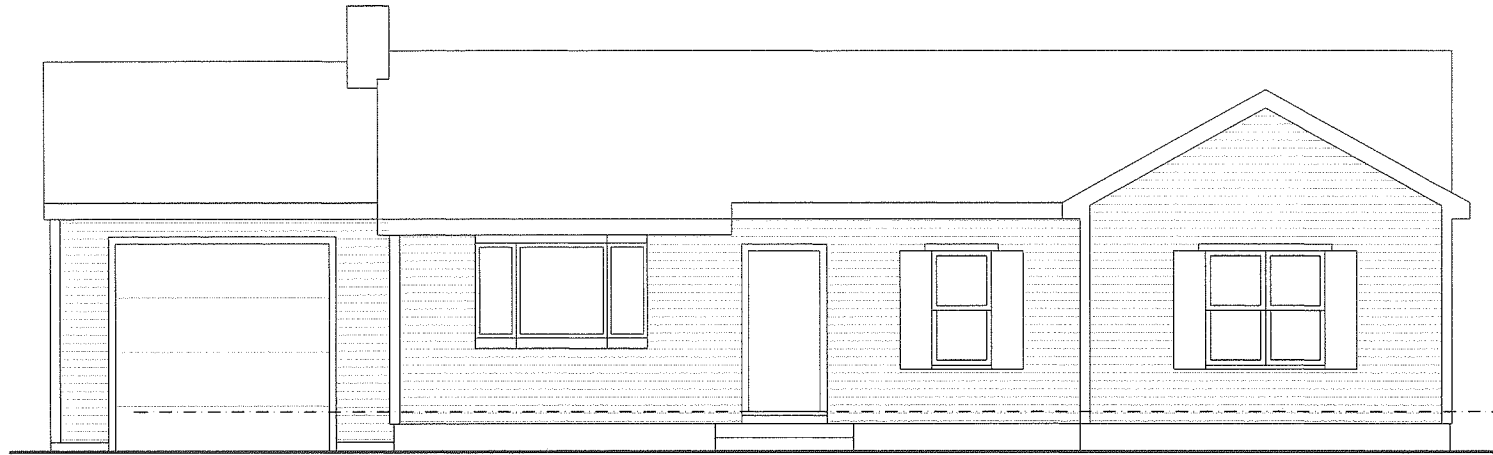


① Front Elevation
Scale: 1/4"=1'-0"

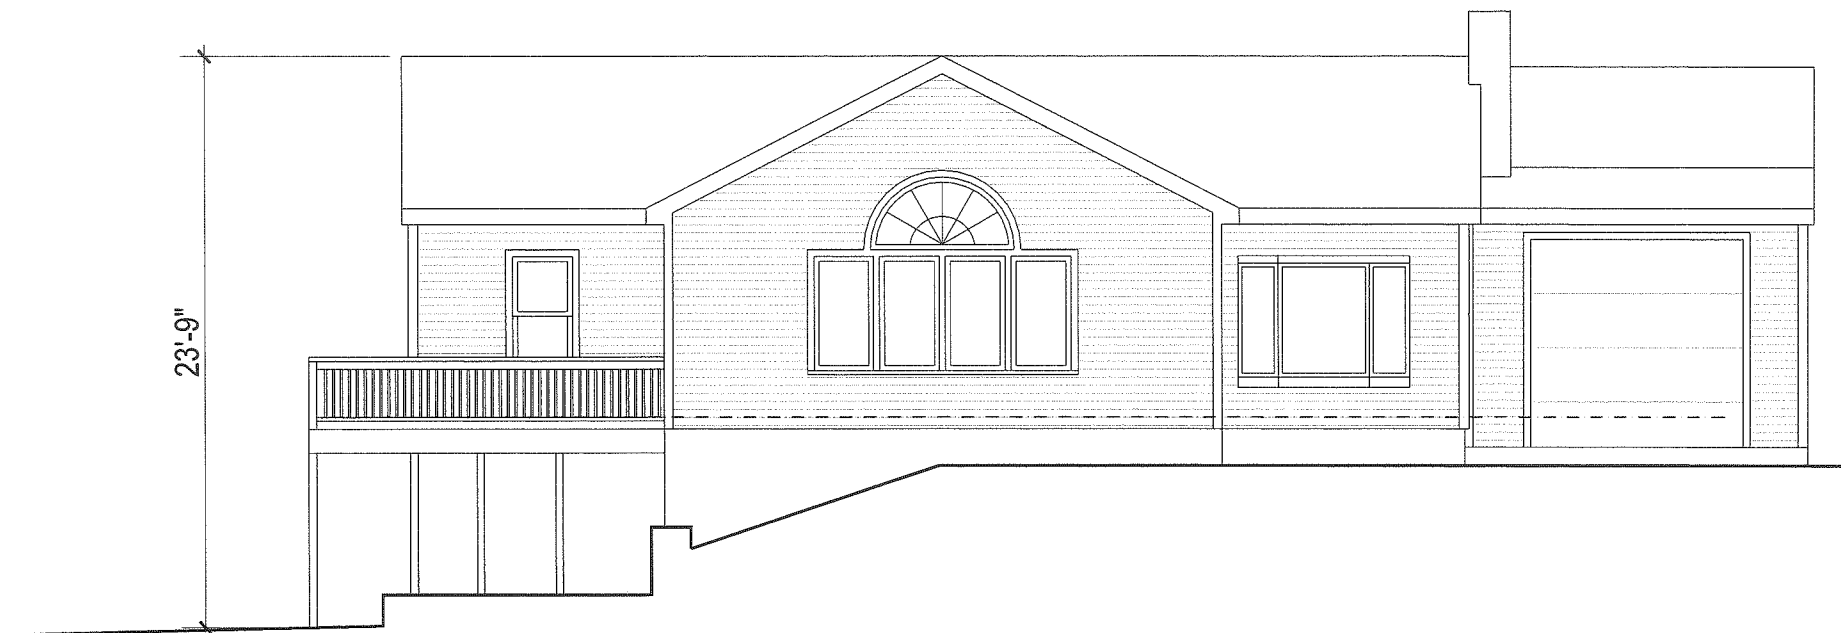

② Rear Elevation
Scale: 1/4"=1'-0"

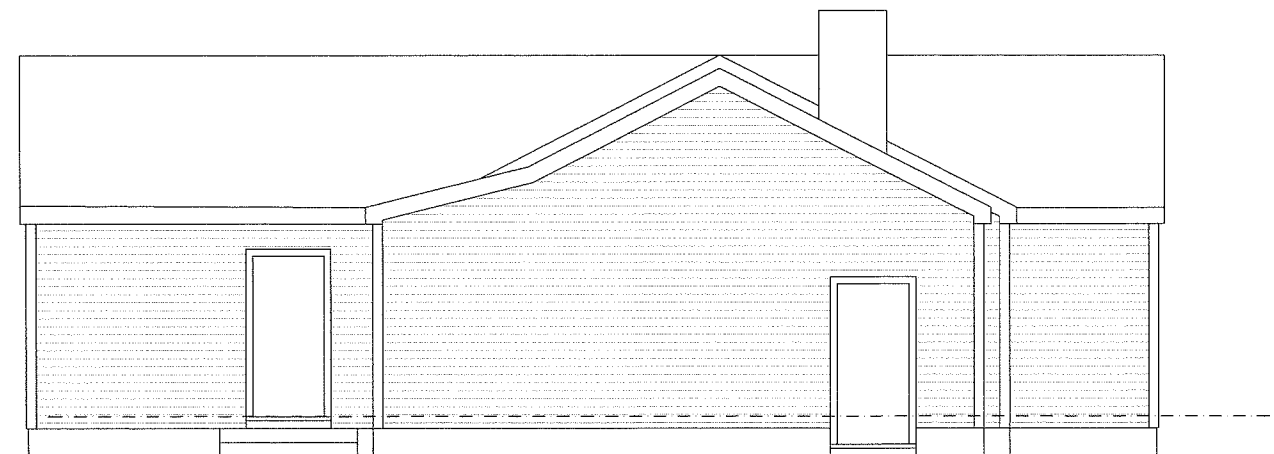

③ Left Side Elevation
Scale: 1/4"=1'-0"

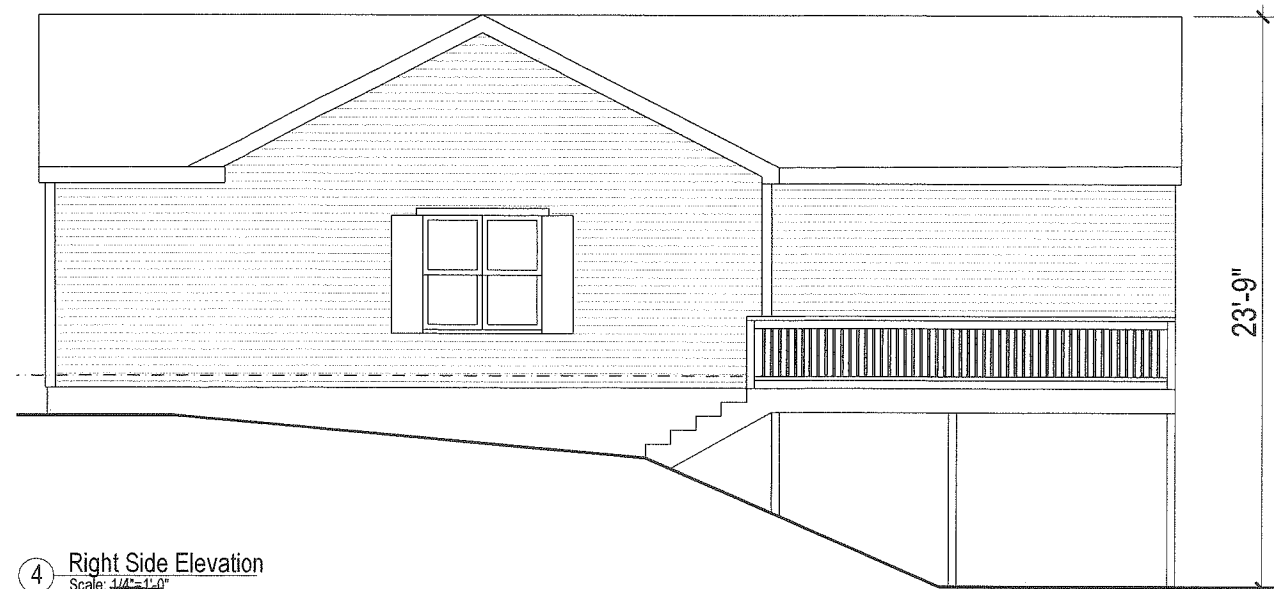

④ Right Side Elevation
Scale: 1/4"=1'-0"

REVISION DATE:
2020 01 29 ZBA SET

FOR APPROVALS

Lord Residence
33 Overlook Drive
Marblehead, MA

Proposed Elevations

NOTE: ORIGINAL DRAWING SET TO 24X36 FULL SCALE



PAGE NO.

2