


Marblehead Harbor

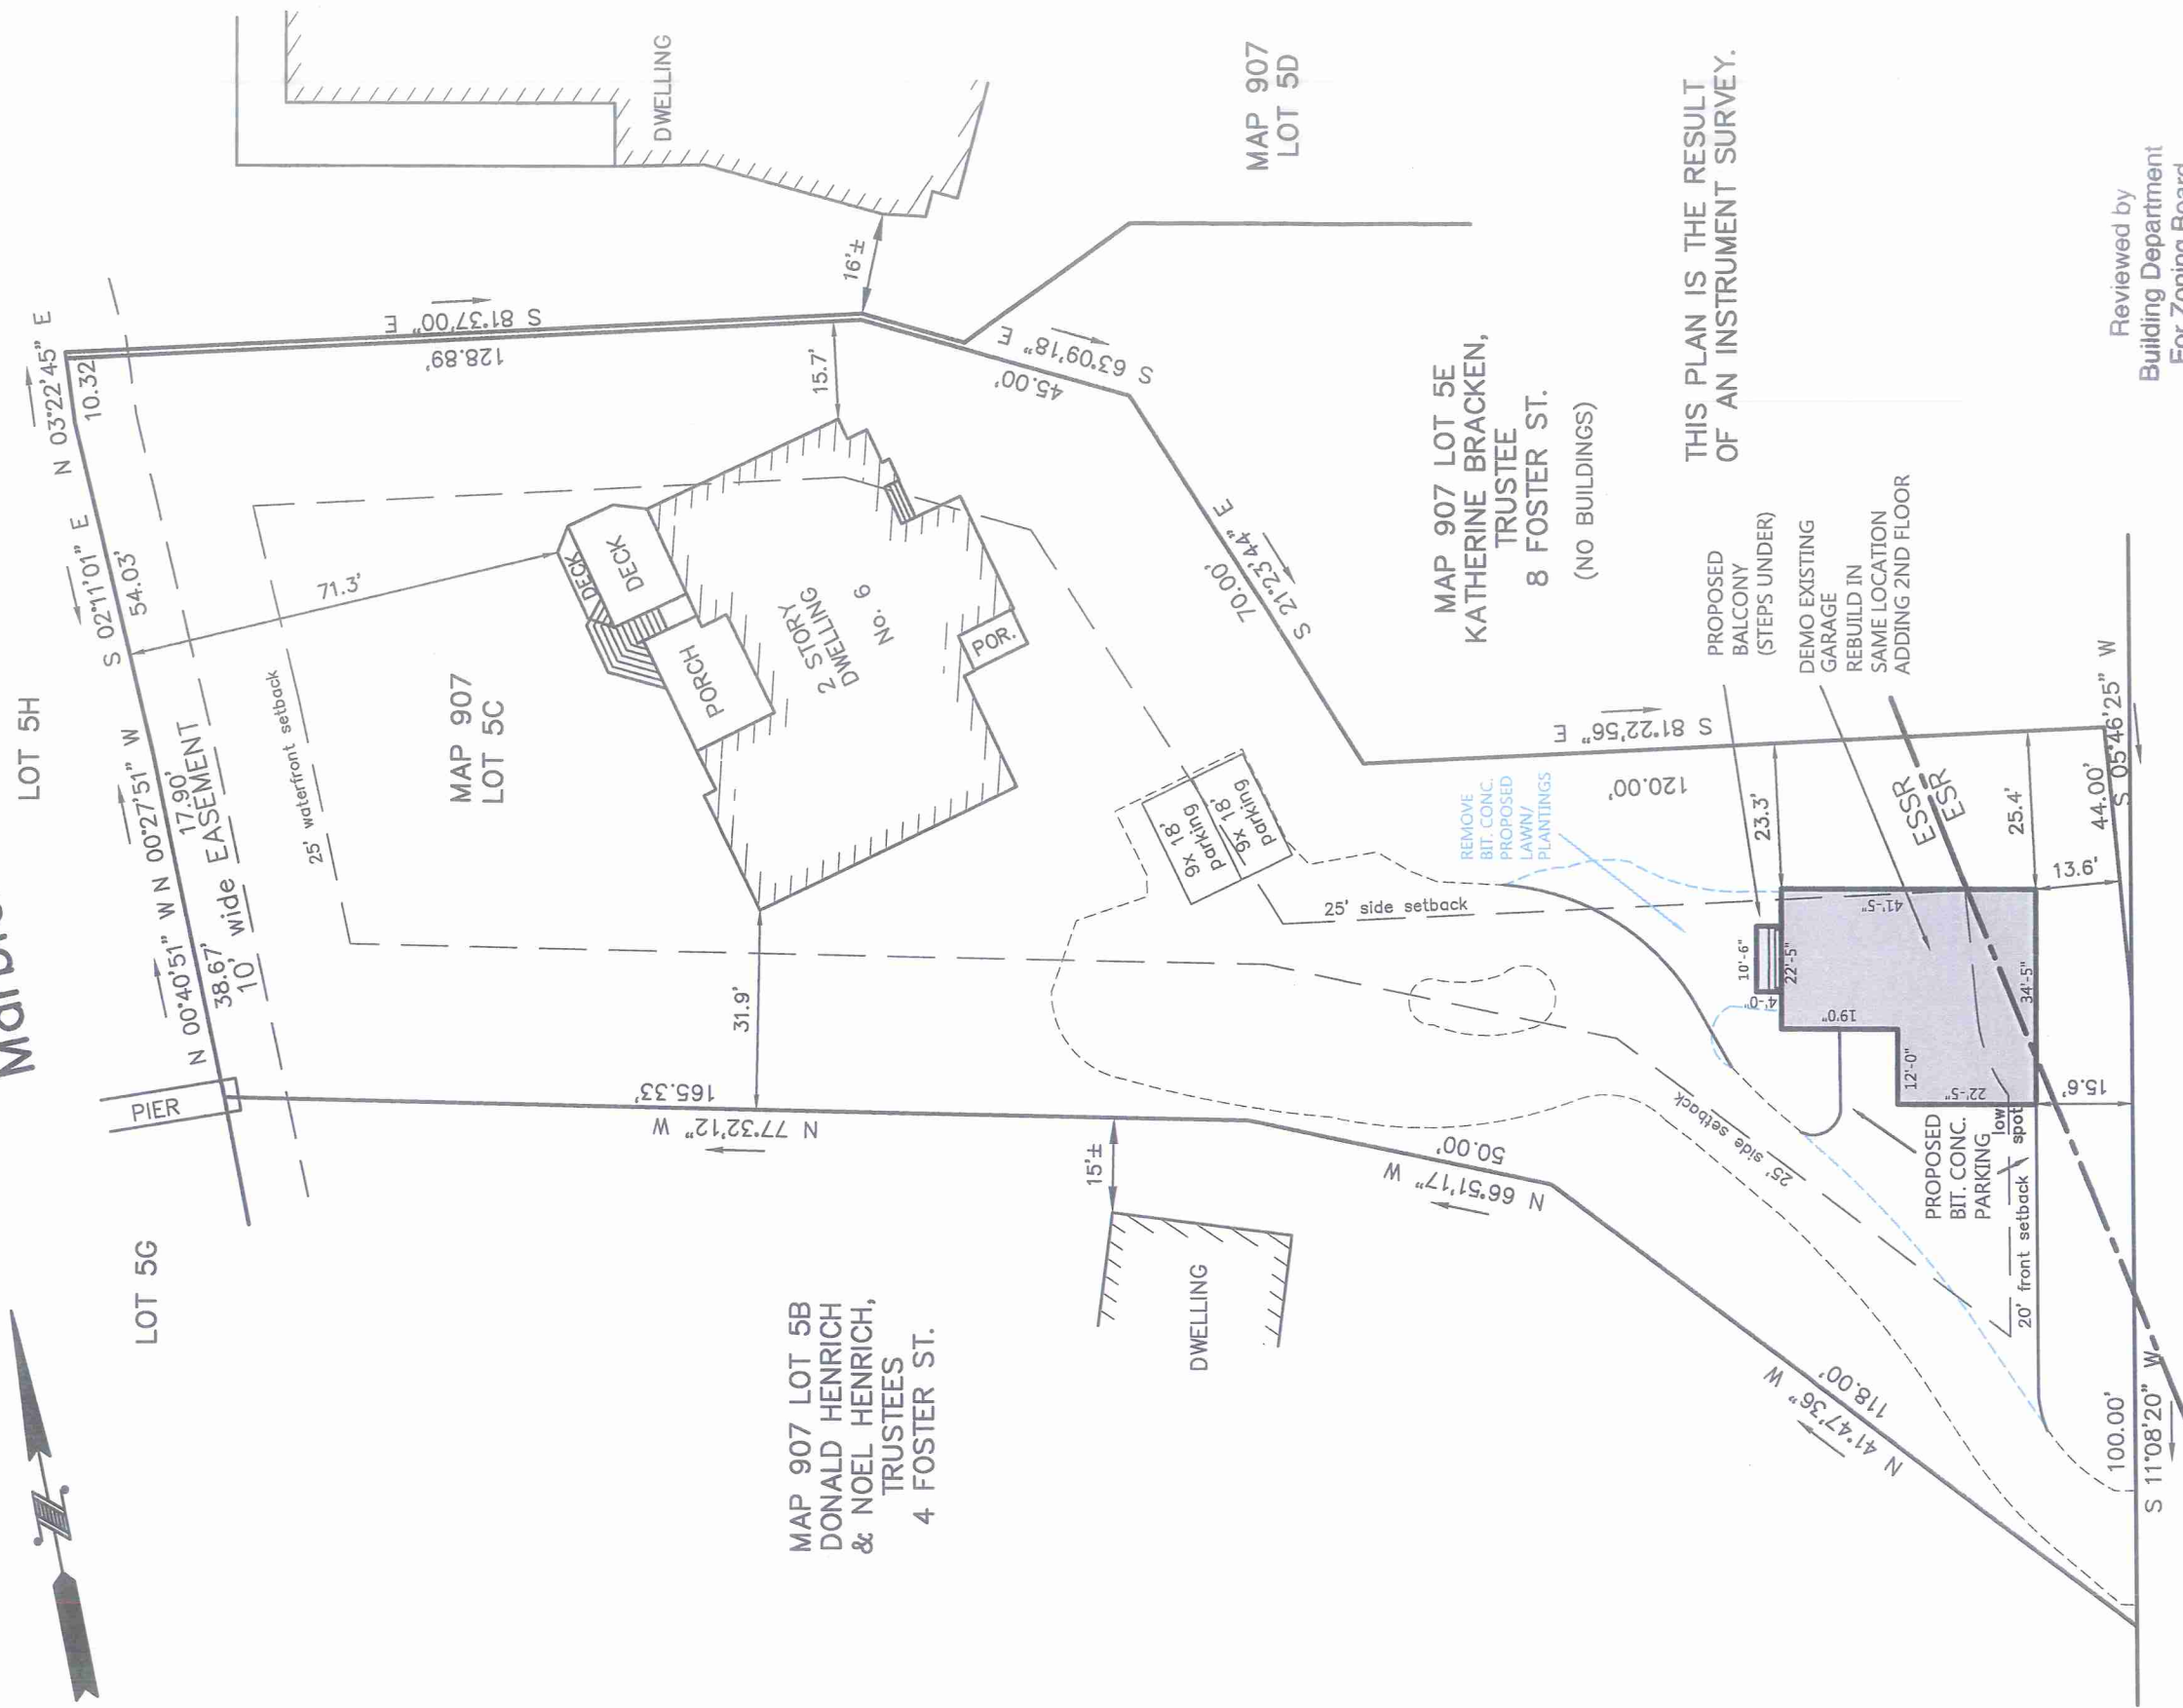

MAP 907 LOT 5B
DONALD HENRICH
& NOEL HENRICH,
TRUSTEES
4 FOSTER ST.

MAP 907
LOT 5C

MAP 907 LOT 5E
KATHERINE BRACKEN,
TRUSTEE
8 FOSTER ST.
(NO BUILDINGS)

MAP 907
LOT 5D

THIS PLAN IS THE RESULT
OF AN INSTRUMENT SURVEY.

Reviewed by
Building Department
For Zoning Board
Of Appeals

ZONING DISTRICT - SHORELINE EXPANDED SINGLE RESIDENCE
& EXPANDED SINGLE RESIDENCE

REQUIRED EXISTING PROPOSED
REQUIRED GARAGE CARRIAGE HOUSE

LOT AREA	35,000	34,600*	34,600*
FRONTAGE	100	100.00'	100.00'
FRONT	20	13.6'	13.6'
SIDE	25/15	23.3'	23.3'
REAR	15	251'±	251'±
BLDG HEIGHT	30/35	16.1'	25.8'±

*AREA TO MEAN HIGH WATER

FOSTER STREET

ZONING BOARD OF APPEALS PLAN

6 FOSTER STREET
MARBLEHEAD

PREPARED FOR
DOMENIC & ERICA MARINELLI
SCALE 1"= 30' JANUARY 10, 2024

NORTH SHORE SURVEY CORPORATION

14 BROWN ST. - SALEM, MA

(978) 744-4800

4658



Gail L. Smith

MARINELLI RESIDENCE

6 FOSTER STREET STREET
MARBLEHEAD, MA 01945



PREPARED BY:

BOSWORTH ARCHITECT L.L.C.

78 FRONT STREET
MARBLEHEAD, MA. 01945

LIST OF DRAWINGS

ARCHITECTURAL

C COVER SHEET

EX1 EXISTING CONDITION FLOOR PLANS
EX2 EXISTING CONDITION EXTERIOR ELEVATIONS

A1 PROPOSED FLOOR PLANS
A2 PROPOSED EXTERIOR ELEVATIONS



FILING FOR:


CONSERVATION COMMISSION
PLANNING BOARD

ZONING BOARD OF APPEALS


DATE: JANUARY 22, 2024

Reviewed by
Building Department
For Zoning Board
Of Appeals

C

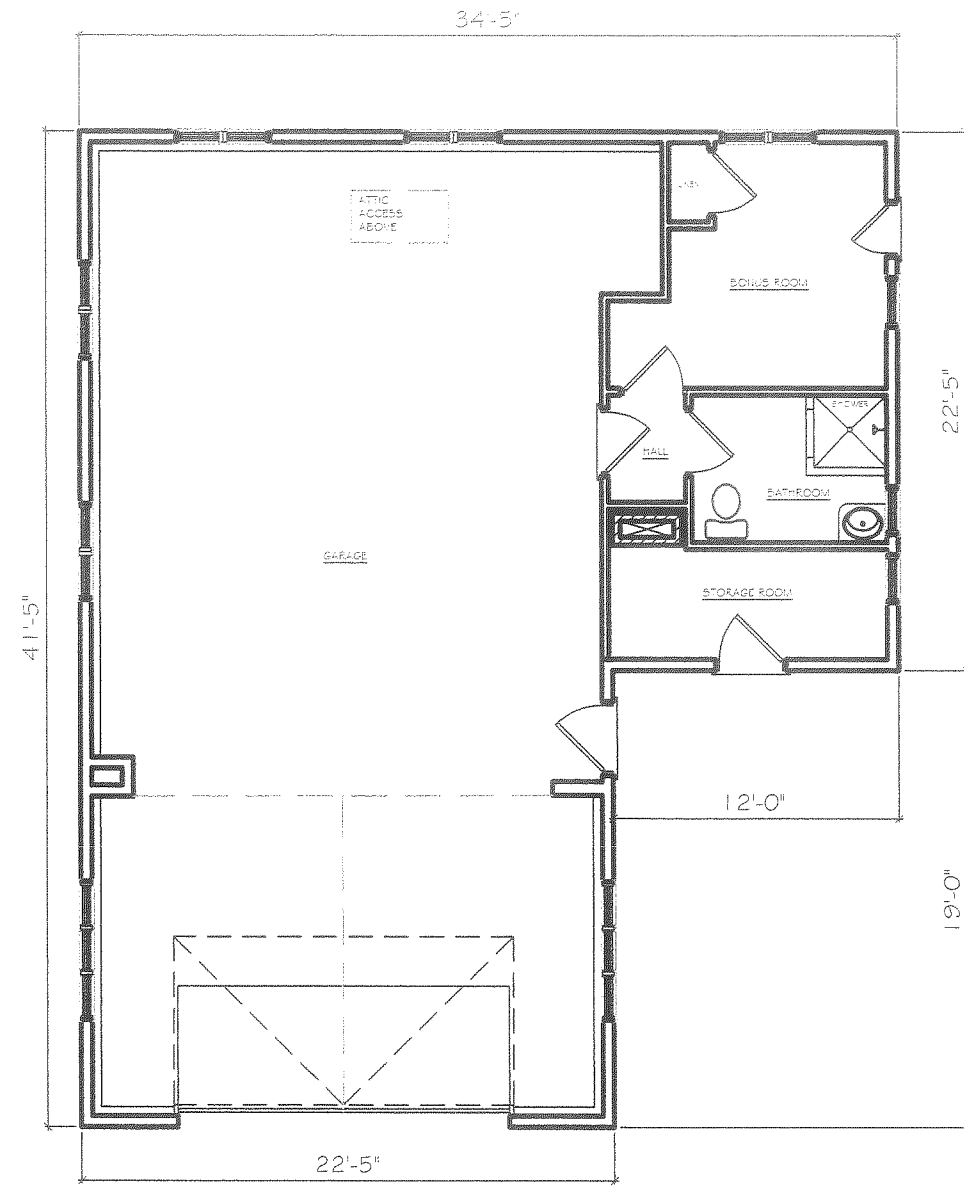


1 FIRST FLOOR PLAN

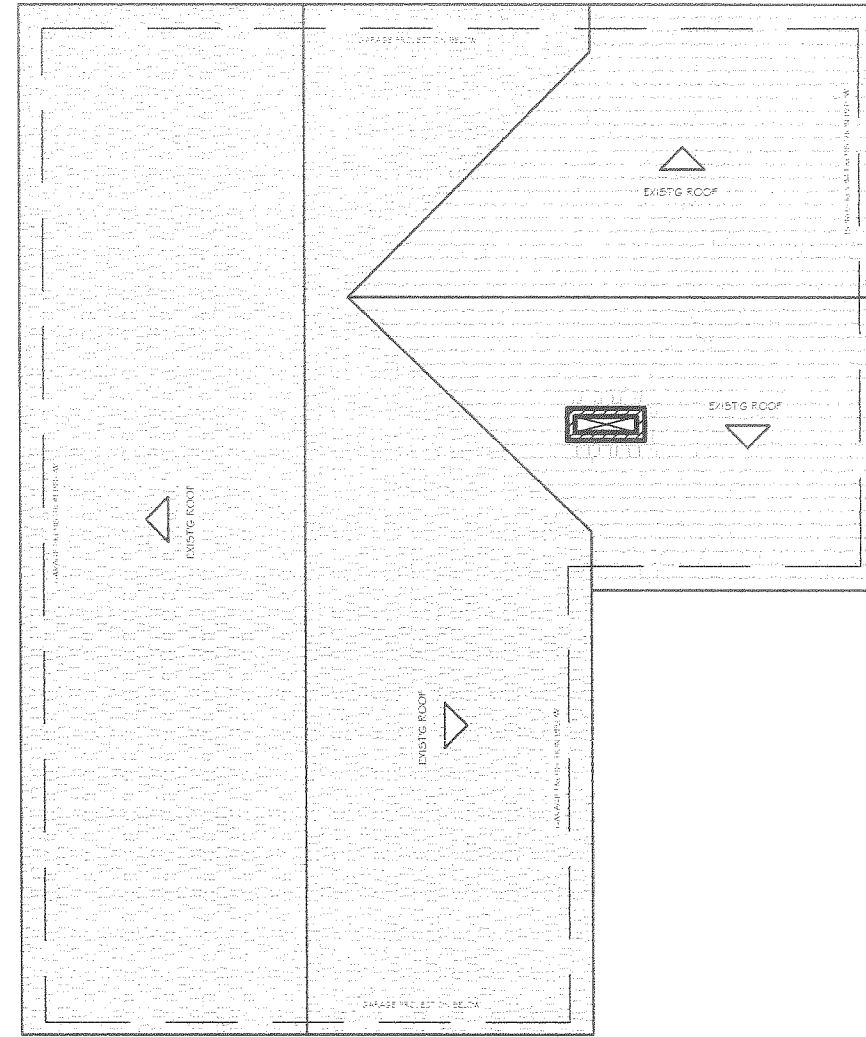

1 FIRST FLOOR PLAN

Reviewed by
 Building Department
 For Zoning Board
 Of Appeals

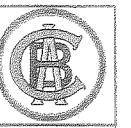


DOCUMENT OWNERSHIP
 THIS DOCUMENT AND ITS
 CONTENTS ARE THE
 PROPERTY OF THE ARCHITECT
 AND ARE NOT TO BE REPRODUCED
 OR TRANSMITTED IN ANY FORM
 OR BY ANY MEANS, ELECTRONIC
 OR MECHANICAL, INCLUDING
 PHOTOCOPYING, RECORDING,
 OR BY ANY INFORMATION
 STORAGE AND RETRIEVAL
 SYSTEM, WITHOUT THE WRITTEN
 PERMISSION OF THE ARCHITECT.

BOSWORTH ARCHITECT L.L.C.
 78 FRONT STREET
 MARBLEHEAD, MA 01945
 PHONE: 781-461-1982 EMAIL: C.BOSWORTH@BOSWORTHARCHITECT.COM

MARINELLI RESIDENCE
 6 FOSTER STREET STREET
 MARBLEHEAD, MA 01945

Drawn By:	Checked By:	Scale:	Date:

EXISTING FIRST FLOOR PLAN
 Scale: 1/8" = 1'-0"
 Date: JANUARY 22, 2024

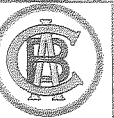

DOCUMENT OWNERSHIP
 THIS DOCUMENT WITH ITS
 DESIGN IDEAS AND
 CLARIFICATIONS ARE THE
 PROPERTY OF PROFESSIONAL
 SERVICE. IT IS THE PROPERTY OF
 CHAS. BOSWORTH ARCHITECT
 AND IS NOT TO BE REPRODUCED
 OR COPIED IN ANY MANNER
 WITHOUT THE WRITTEN
 AUTHORIZATION FROM CHAS.
 BOSWORTH ARCHITECT


BOSWORTH ARCHITECT L.L.C.
 78 FRONT STREET
 MARBLEHEAD, MA 01945
 PHONE: 781-431-1982 EMAIL: CHAS@BOSWORTHARCHITECT.COM

MARINELLI RESIDENCE
 6 FOSTER STREET STREET
 MARBLEHEAD, MA 01945


Drawn by	Checked by	Date	Rev.	Rev.

EXISTING EXTERIOR ELEVATIONS
 Scale: 1/8" = 1'-0"
 Date: JANUARY 22, 2024


EX2

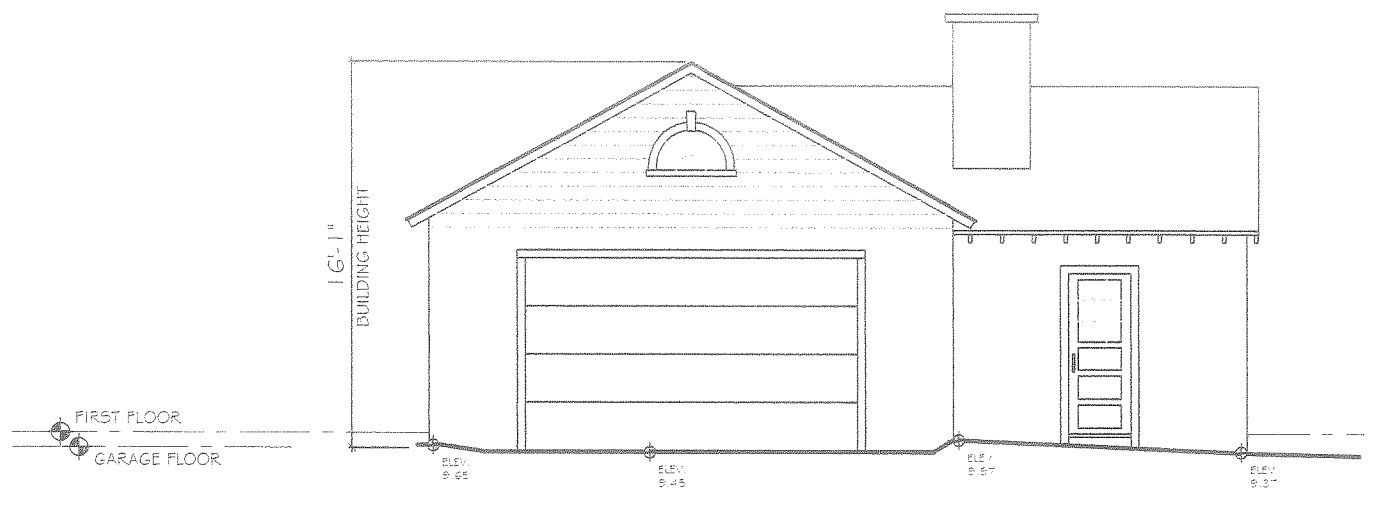


1 EAST ELEVATION

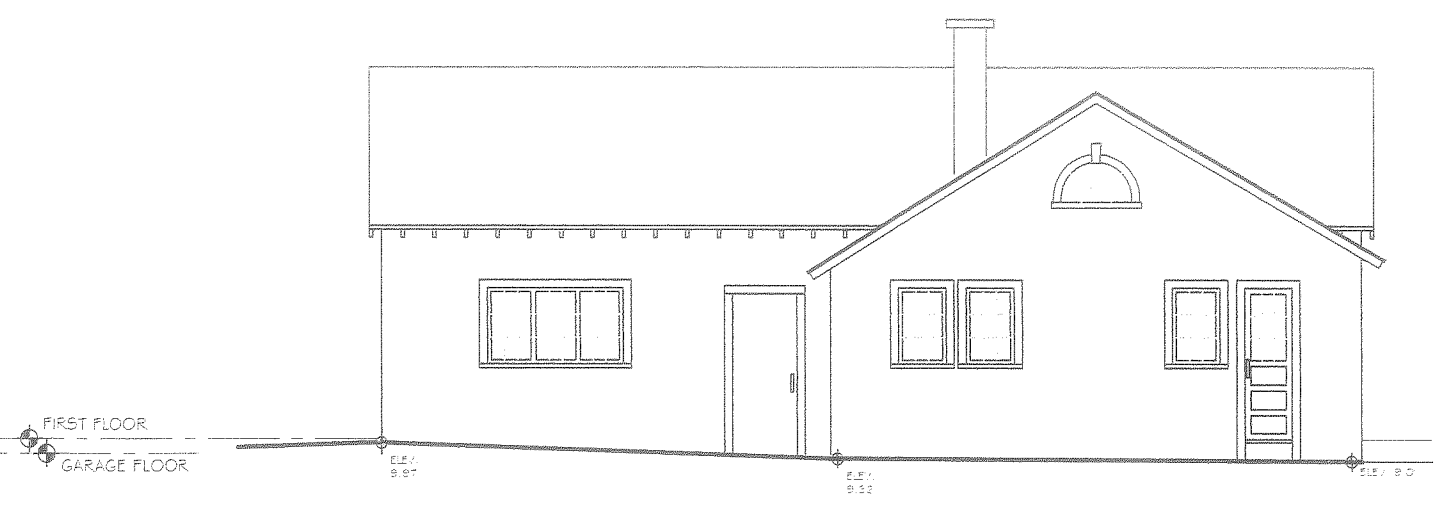

2 SOUTH ELEVATION

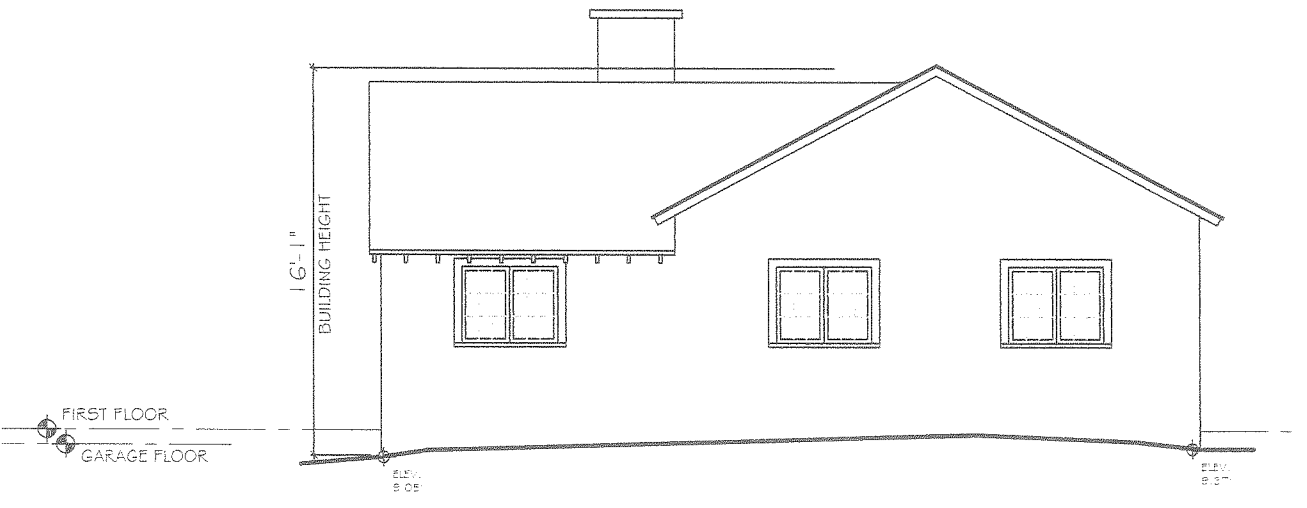


3 WEST ELEVATION

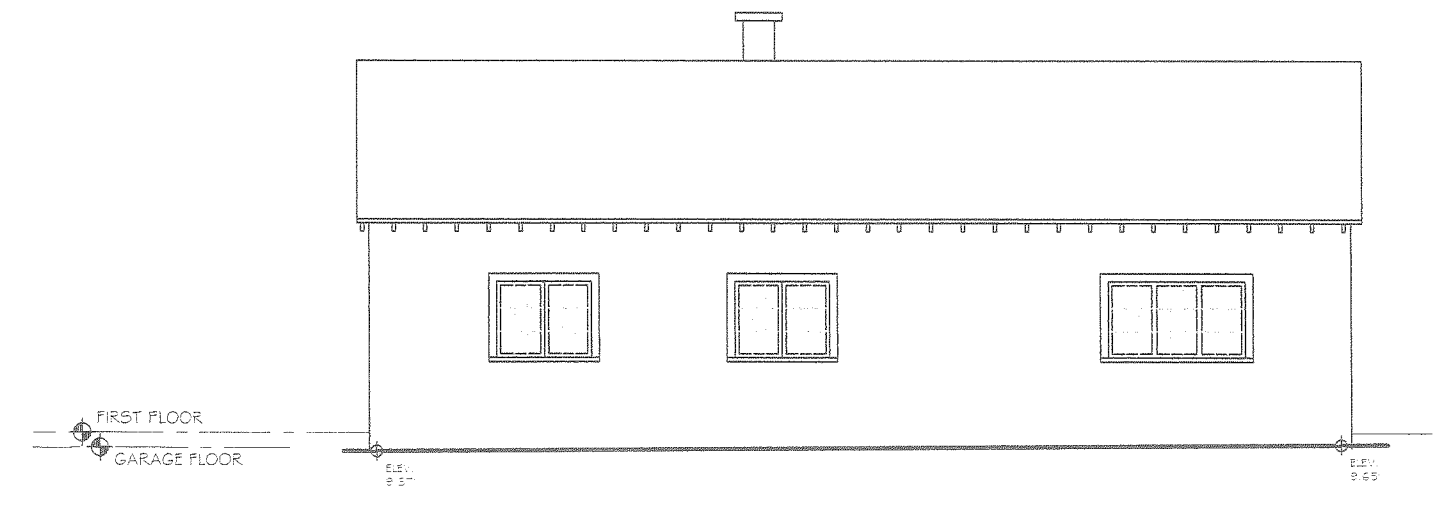


4 NORTH ELEVATION

Reviewed by
 Building Department
 For Zoning Board
 Of Appeals

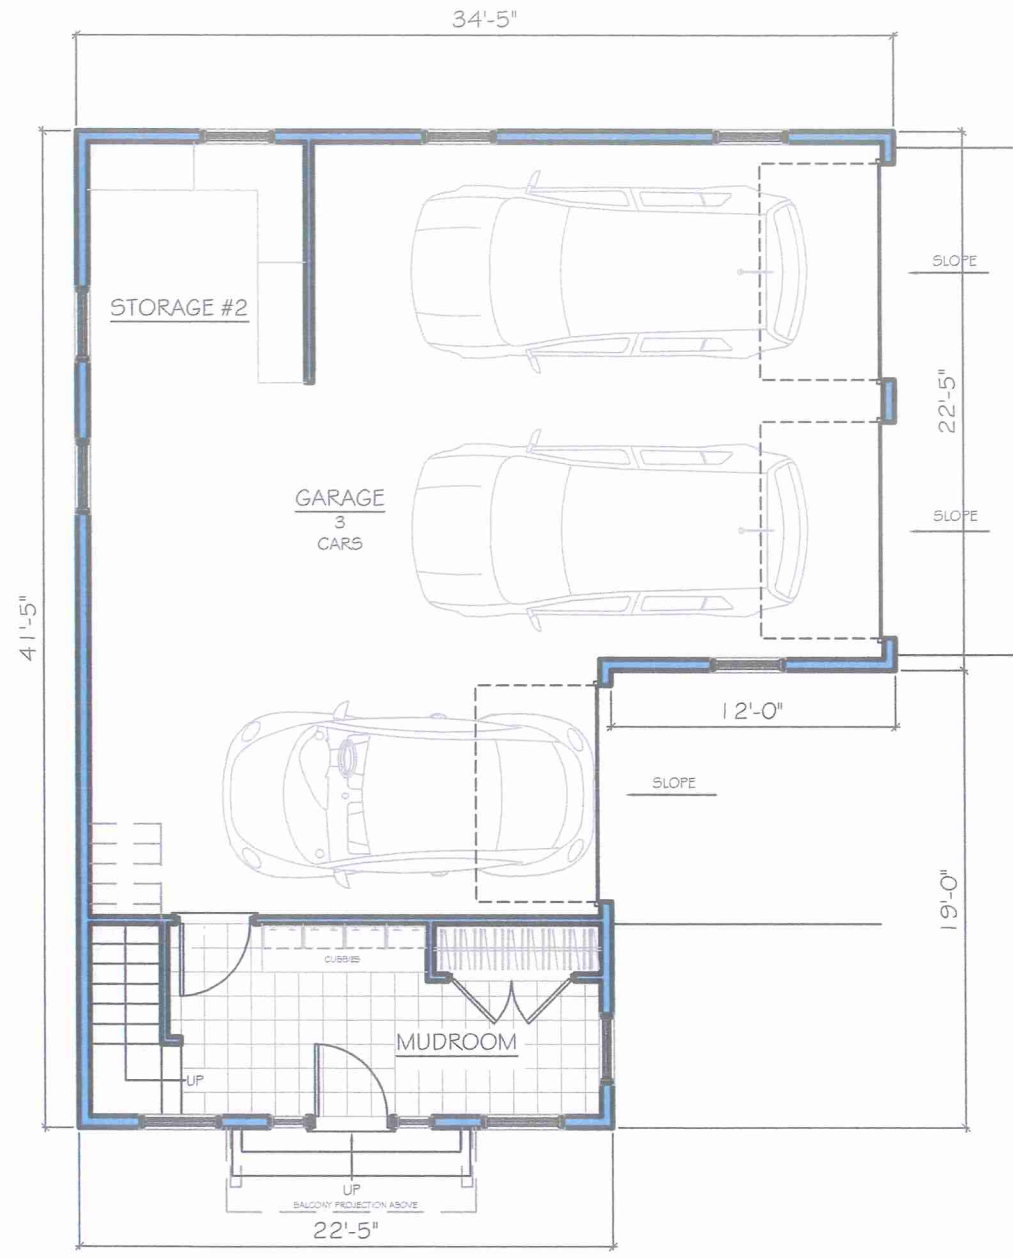

1 FIRST FLOOR PLAN

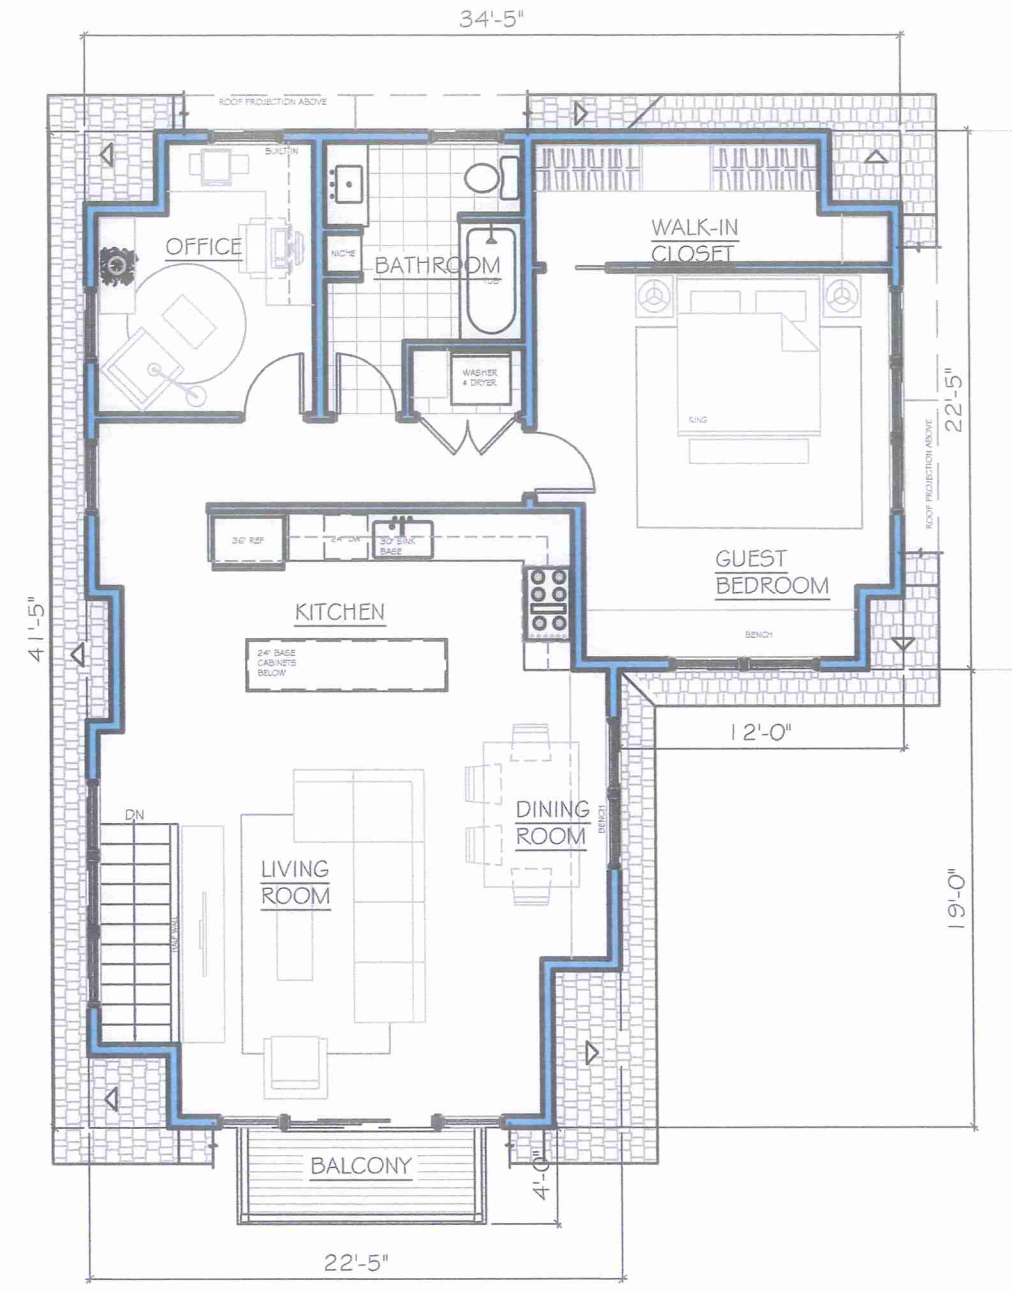

2 SECOND FLOOR PLAN

Reviewed by
Building Department
For Zoning Board
Of Appeals



DOCUMENT OWNERSHIP
THIS DOCUMENT, WITH ITS
DESIGN IDEAS AND
ILLUSTRATIONS AS AN
INSTRUMENT OF PROFESSIONAL
SERVICE, IS THE PROPERTY OF
CRAG BOSWORTH ARCHITECT
AND PROTECTED BY COPYRIGHT
LAWS.
THE ILLUSTRATIONS HEREIN ARE
NOT TO BE USED IN WHOLE OR IN
PART FOR ANY OTHER PROJECT,
OWNED, DESIGNED, OR PURPOSE
WITHOUT THE WRITTEN
AUTHORIZATION FROM CRAG
BOSWORTH ARCHITECT.

BOSWORTH ARCHITECT L.L.C.
78 FRONT STREET
MARBLEHEAD, MA 01945
PHONE: 781-631-1982 EMAIL: CRAG@BOSWORTHARCHITECT.COM

MARINELLI RESIDENCE
6 FOSTER STREET STREET
MARBLEHEAD, MA 01945

Drawn by:	Checked by:	Date:

PROPOSED FLOOR PLANS
Scale: 1/8" = 1'-0"
Date: JANUARY 22, 2024

A1



DOCUMENT OWNERSHIP
 THIS DOCUMENT WITH ITS
 CONTENTS AND
 ALL INFORMATION IN
 IT IS THE PROPERTY OF
 BOSWORTH ARCHITECT L.L.C.
 AND IS NOT TO BE REPRODUCED
 OR TRANSMITTED IN ANY
 FORM OR BY ANY MEANS
 WITHOUT THE WRITTEN
 AUTHORIZATION FROM BOSWORTH ARCHITECT L.L.C.

BOSWORTH ARCHITECT L.L.C.
 78 FRONT STREET
 MARBLEHEAD, MA 01945
 PHONE: 781-462-1841 FAX: 781-462-1842

MARINELLI RESIDENCE
 6 FOSTER STREET STREET
 MARBLEHEAD, MA 01945

Drawn by:	Checked by:	Rev:	Rev:	Rev:

PROPOSED EXTERIOR ELEVATIONS
 Scale: 1/8" = 1'-0"
 Date: JANUARY 22, 2024


A2




1 EAST ELEVATION



2 SOUTH ELEVATION

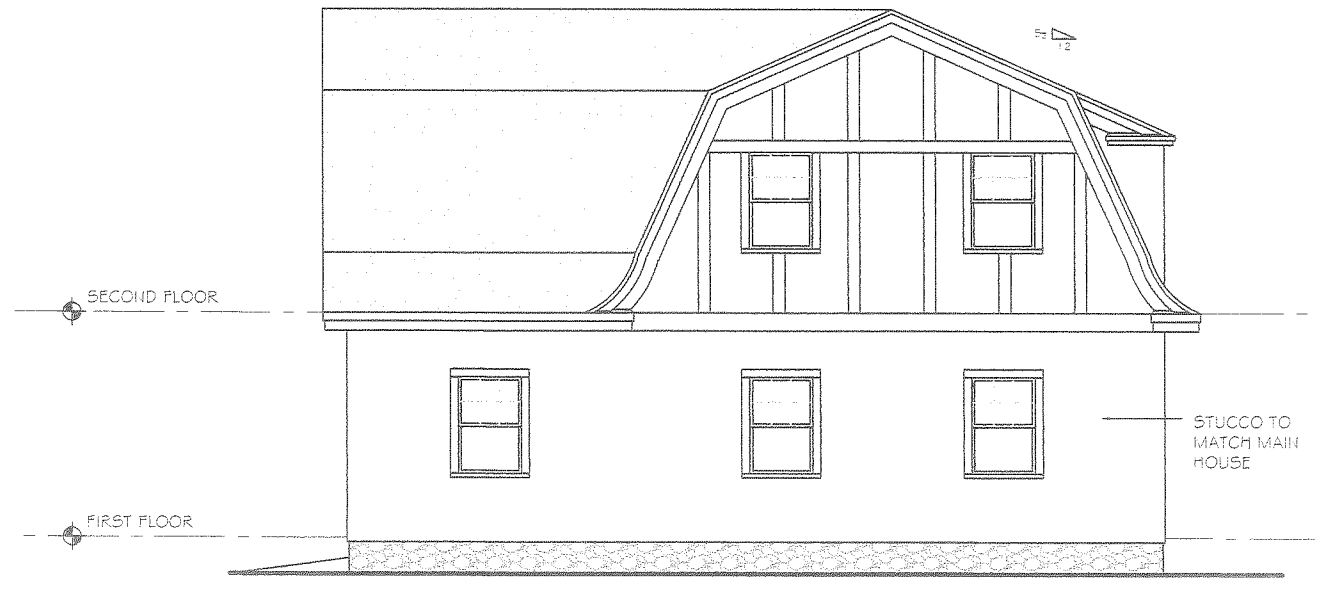

3 WEST ELEVATION

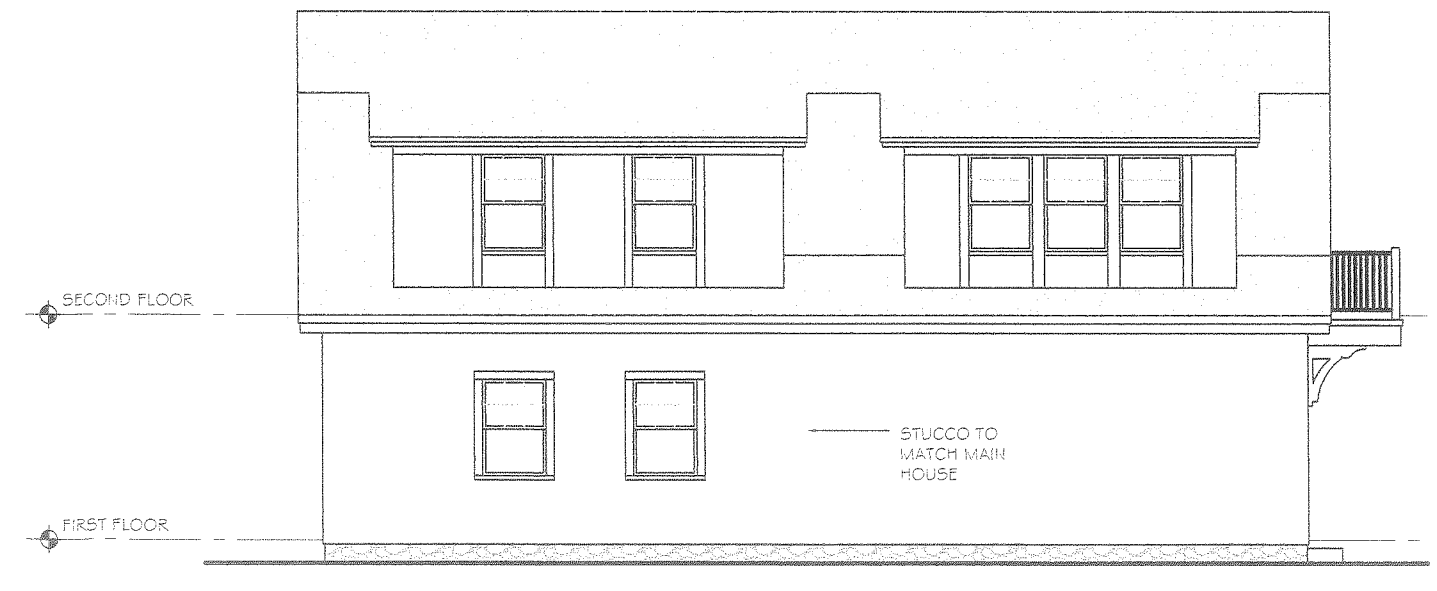

4 NORTH ELEVATION

Reviewed by
 Building Department
 For Zoning Board
 Of Appeals