



T U C K E R
Architecture & Landscape

59 Atlantic Avenue, Marblehead, MA
www.TuckerArch.com
(781) 631-3546

Tucker Architecture and Landscape LLC

Drawing Index:

CVR	Cover
x2	Existing Basement Floor Plan
2	Proposed Basement Floor Plan
x3	Existing First Floor Plan
3	Proposed First Floor Plan
x4	Existing Roof Plan
4	Roof Plan
x5	Existing Building Elevations
5	Proposed Building Elevations
x6	Existing Building Elevations
6	Proposed Building Elevations
7	Proposed Building Perspectives
8	Proposed Building Perspectives

REVISION DATE:
2021 04 05 ZBA SET

FOR APPROVALS

26 Pequot Road Residence
Marblehead, MA

Cover

NOTE: ORIGINAL DRAWING SET TO 24X36 FULL SCALE



PAGE NO.

CVR


DO NOT SCALE - GC TO VERIFY ALL DIMENSIONS. NOTIFY ARCHITECT OF ANY DISCREPANCY



T U C K E R
Architecture & Landscape

59 Atlantic Avenue, Marblehead, MA
www.TuckerArch.com
(781) 631-3546

Tucker Architecture and Landscape LLC

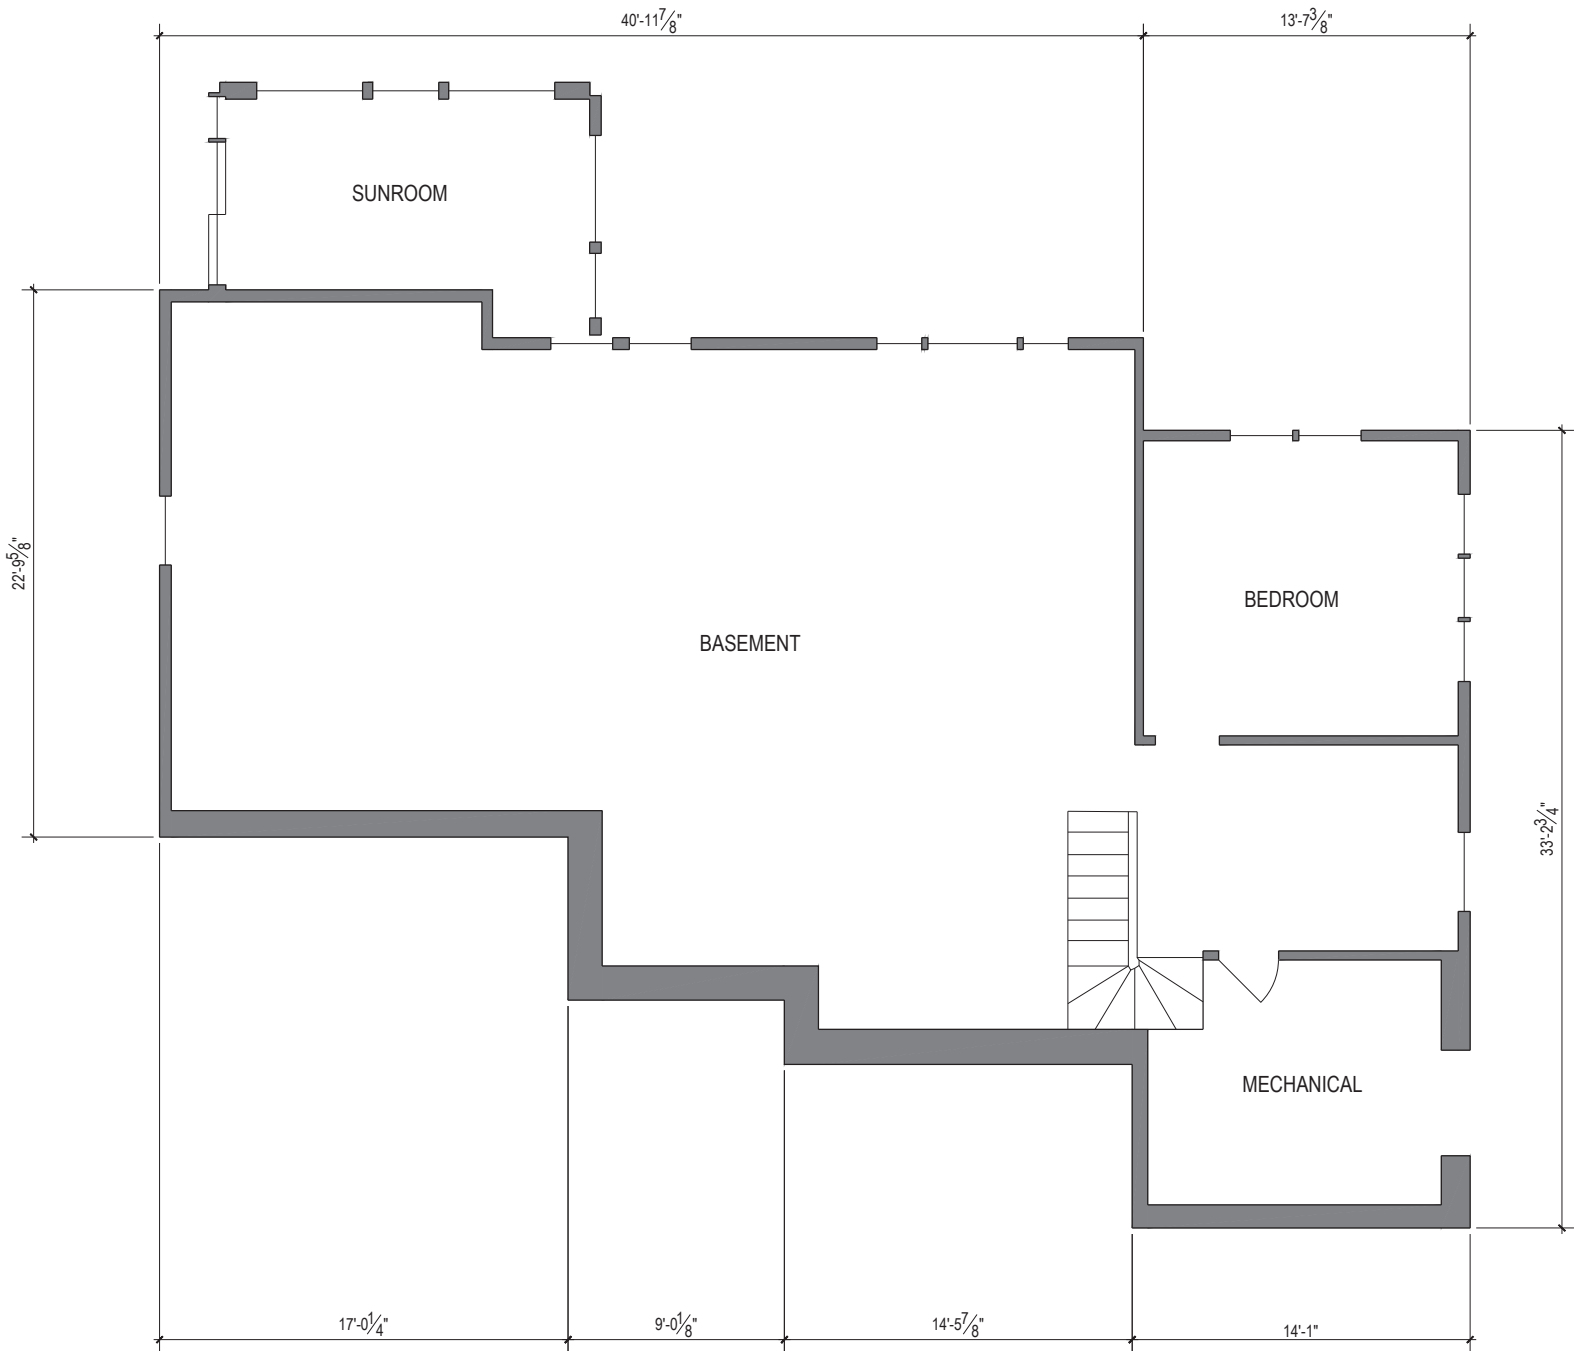

REVISION DATE:
2021 04 05 ZBA SET

FOR APPROVALS

26 Pequot Road Residence
Marblehead, MA

Existing Basement Floor Plan

NOTE: ORIGINAL DRAWING SET TO 24X36 FULL SCALE

PAGE NO.



x2

1

Basement Floor Plan

Scale: 1/4"=1'-0"


DO NOT SCALE - GC TO VERIFY ALL DIMENSIONS. NOTIFY ARCHITECT OF ANY DISCREPANCY



T U C K E R
Architecture & Landscape

59 Atlantic Avenue, Marblehead, MA
www.TuckerArch.com
(781) 631-3546

Tucker Architecture and Landscape LLC

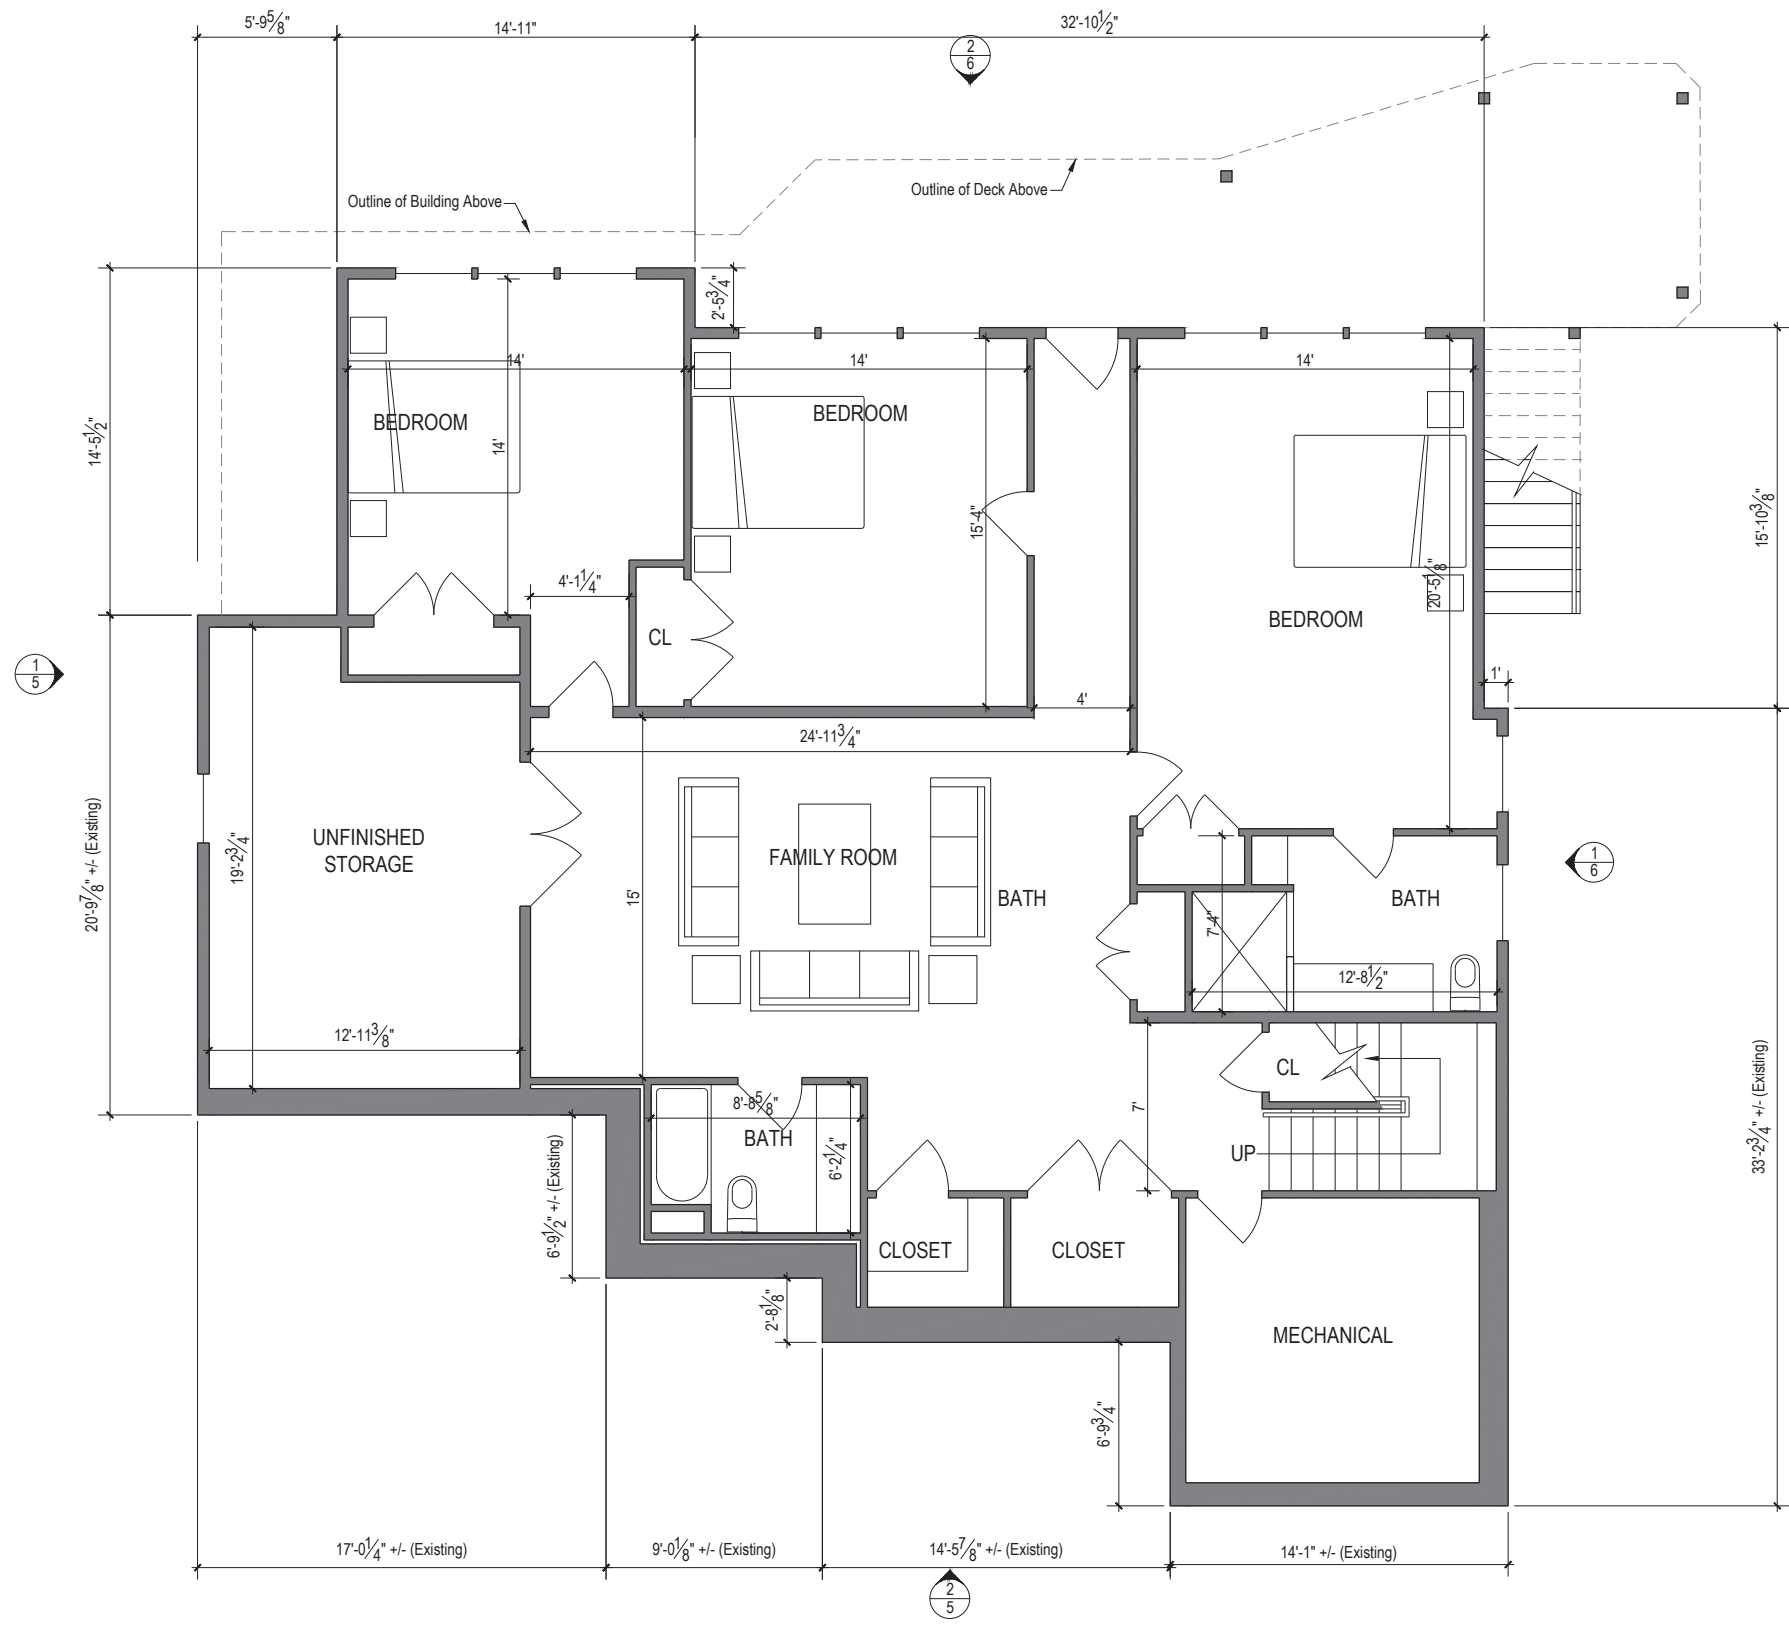

REVISION DATE:
2021 04 05 ZBA SET

FOR APPROVALS

26 Pequot Road Residence
Marblehead, MA

Basement Floor Plan

NOTE: ORIGINAL DRAWING SET TO 24X36 FULL SCALE



PAGE NO.


2



T U C K E R
Architecture & Landscape

59 Atlantic Avenue, Marblehead, MA
www.TuckerArch.com
(781) 631-3546

Tucker Architecture and Landscape LLC

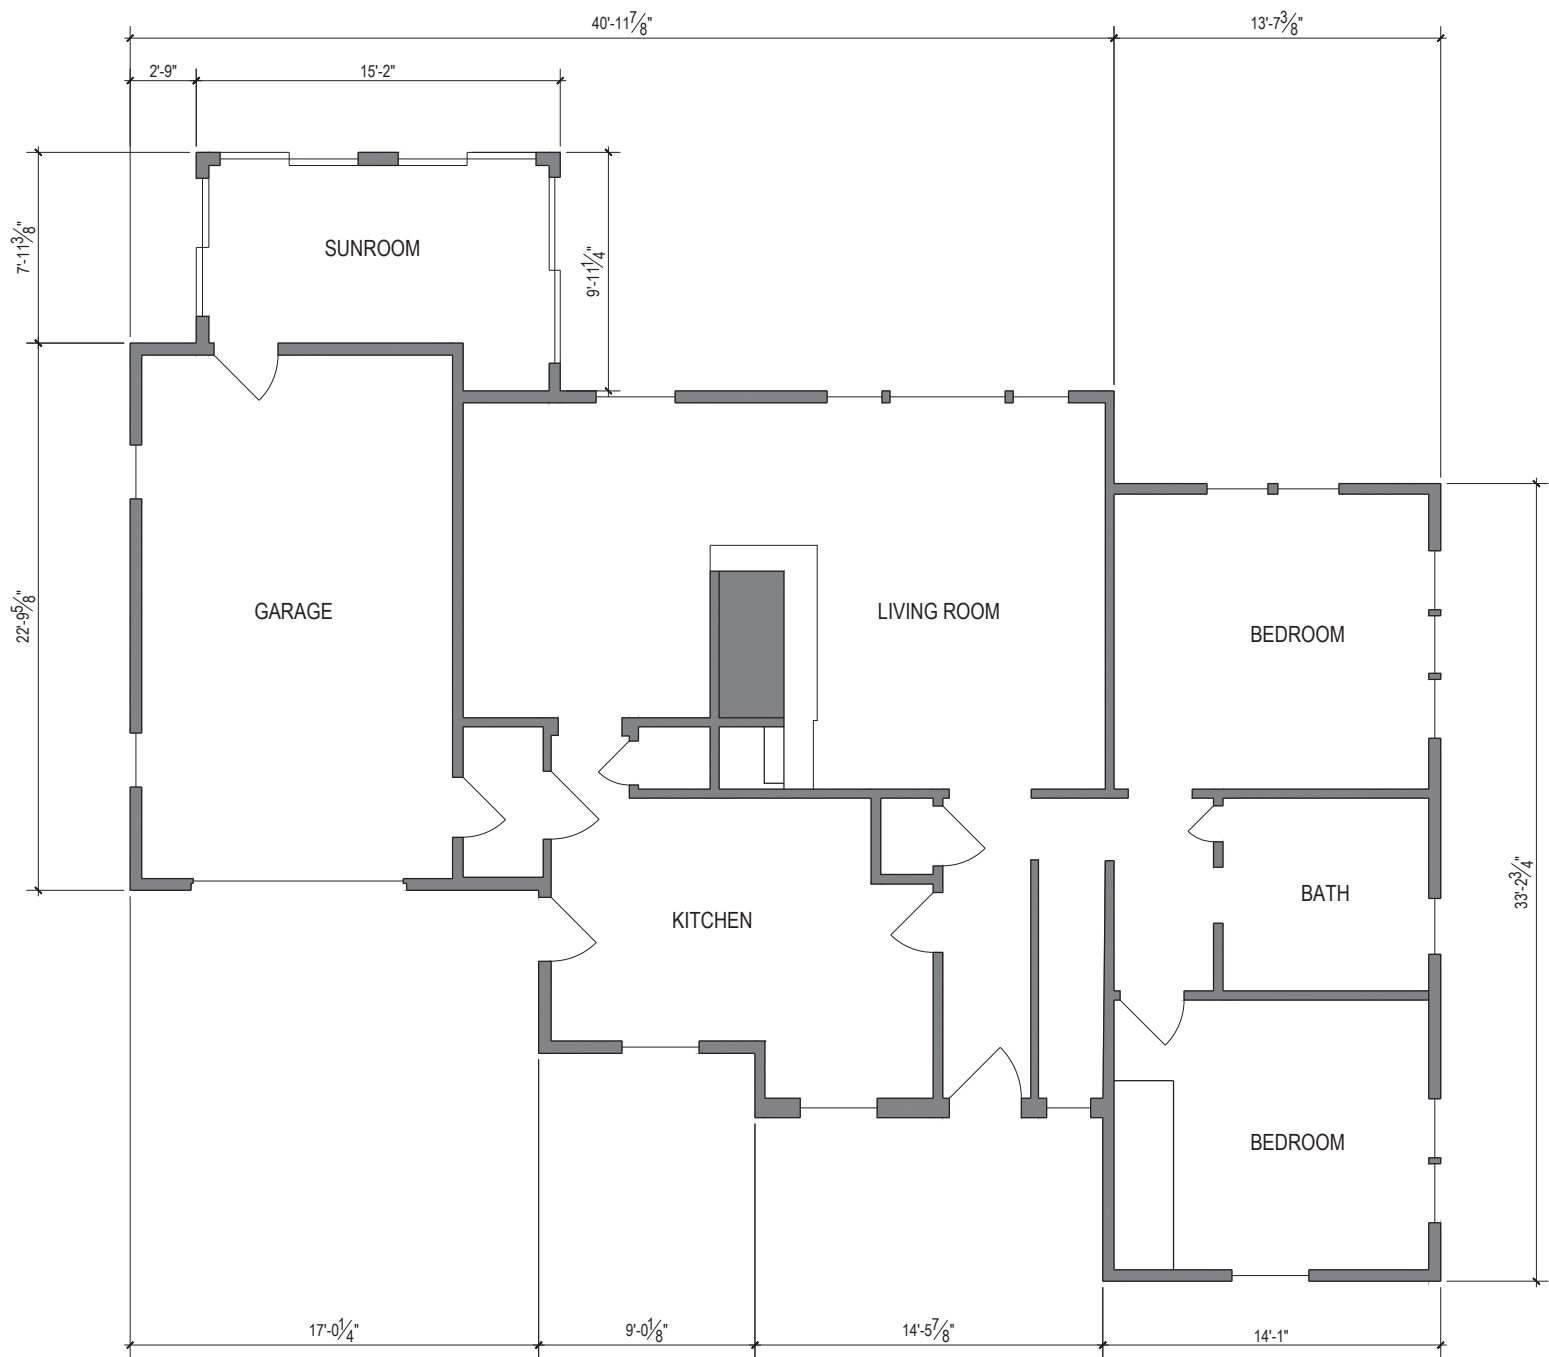

REVISION DATE:
2021 04 05 ZBA SET

FOR APPROVALS

26 Pequot Road Residence
Marblehead, MA

Existing First Floor Plan

NOTE: ORIGINAL DRAWING SET TO 24X36 FULL SCALE



PAGE NO.

x3

1

First Floor Plan
Scale: 1/4"=1'-0"


DO NOT SCALE - GC TO VERIFY ALL DIMENSIONS. NOTIFY ARCHITECT OF ANY DISCREPANCY



T U C K E R
Architecture & Landscape

59 Atlantic Avenue, Marblehead, MA
www.TuckerArch.com
(781) 631-3546

Tucker Architecture and Landscape LLC

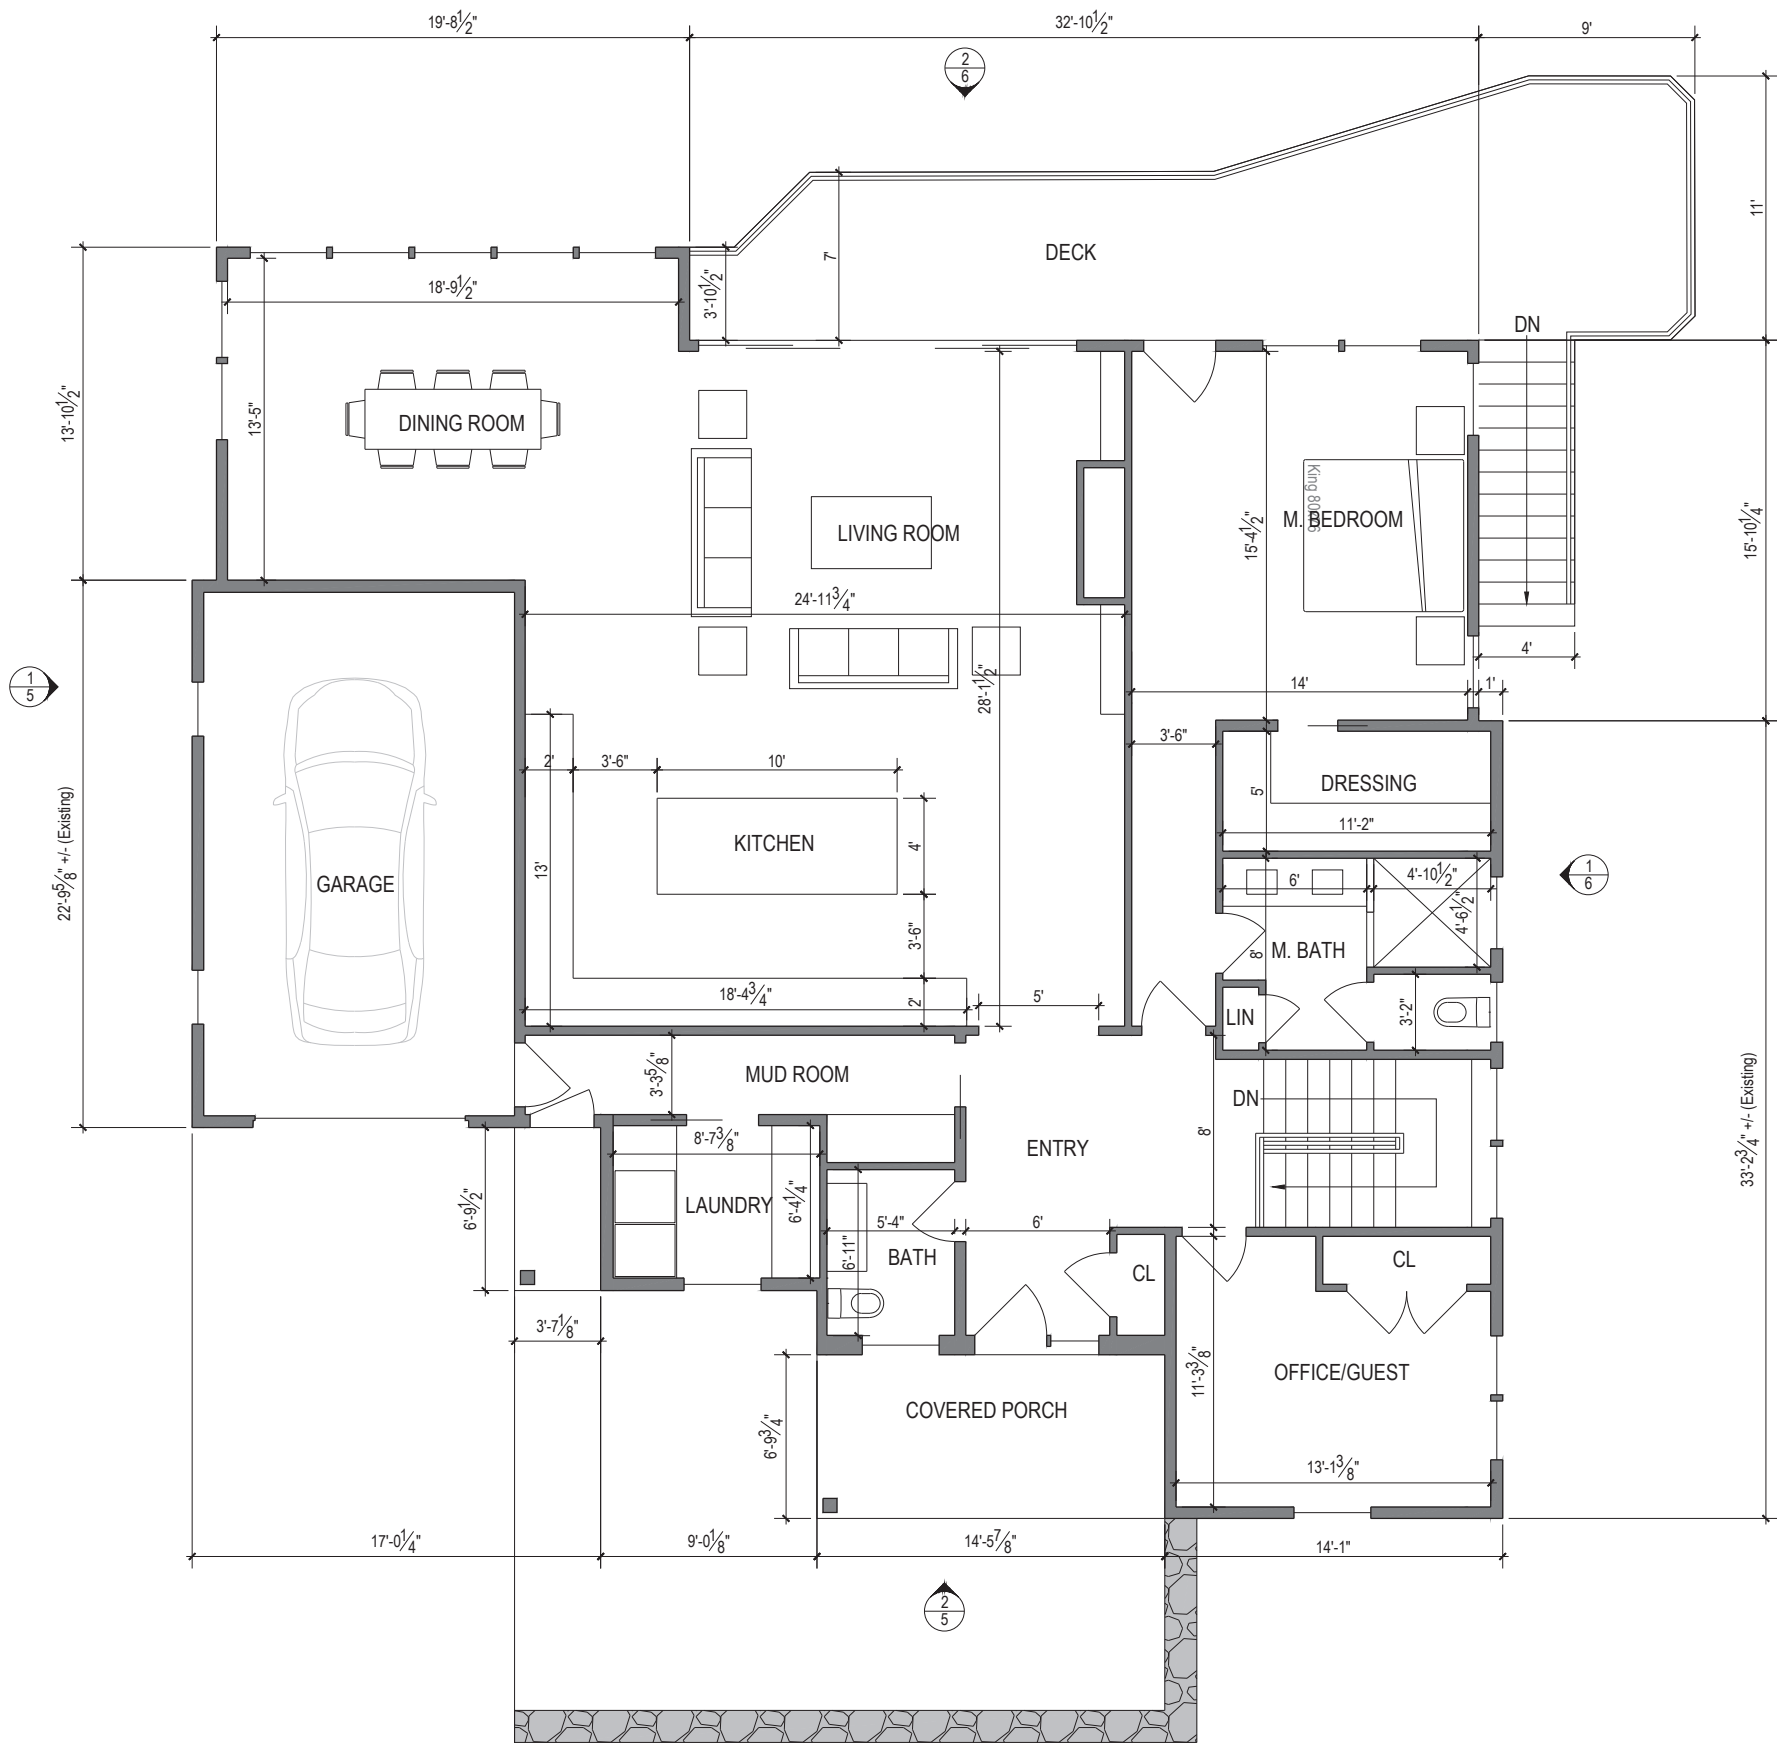

REVISION DATE:
2021 04 05 ZBA SET

FOR APPROVALS

26 Pequot Road Residence
Marblehead, MA

First Floor Plan

NOTE: ORIGINAL DRAWING SET TO 24X36 FULL SCALE



PAGE NO.


3



T U C K E R
Architecture & Landscape

59 Atlantic Avenue, Marblehead, MA
www.TuckerArch.com
(781) 631-3546

Tucker Architecture and Landscape LLC

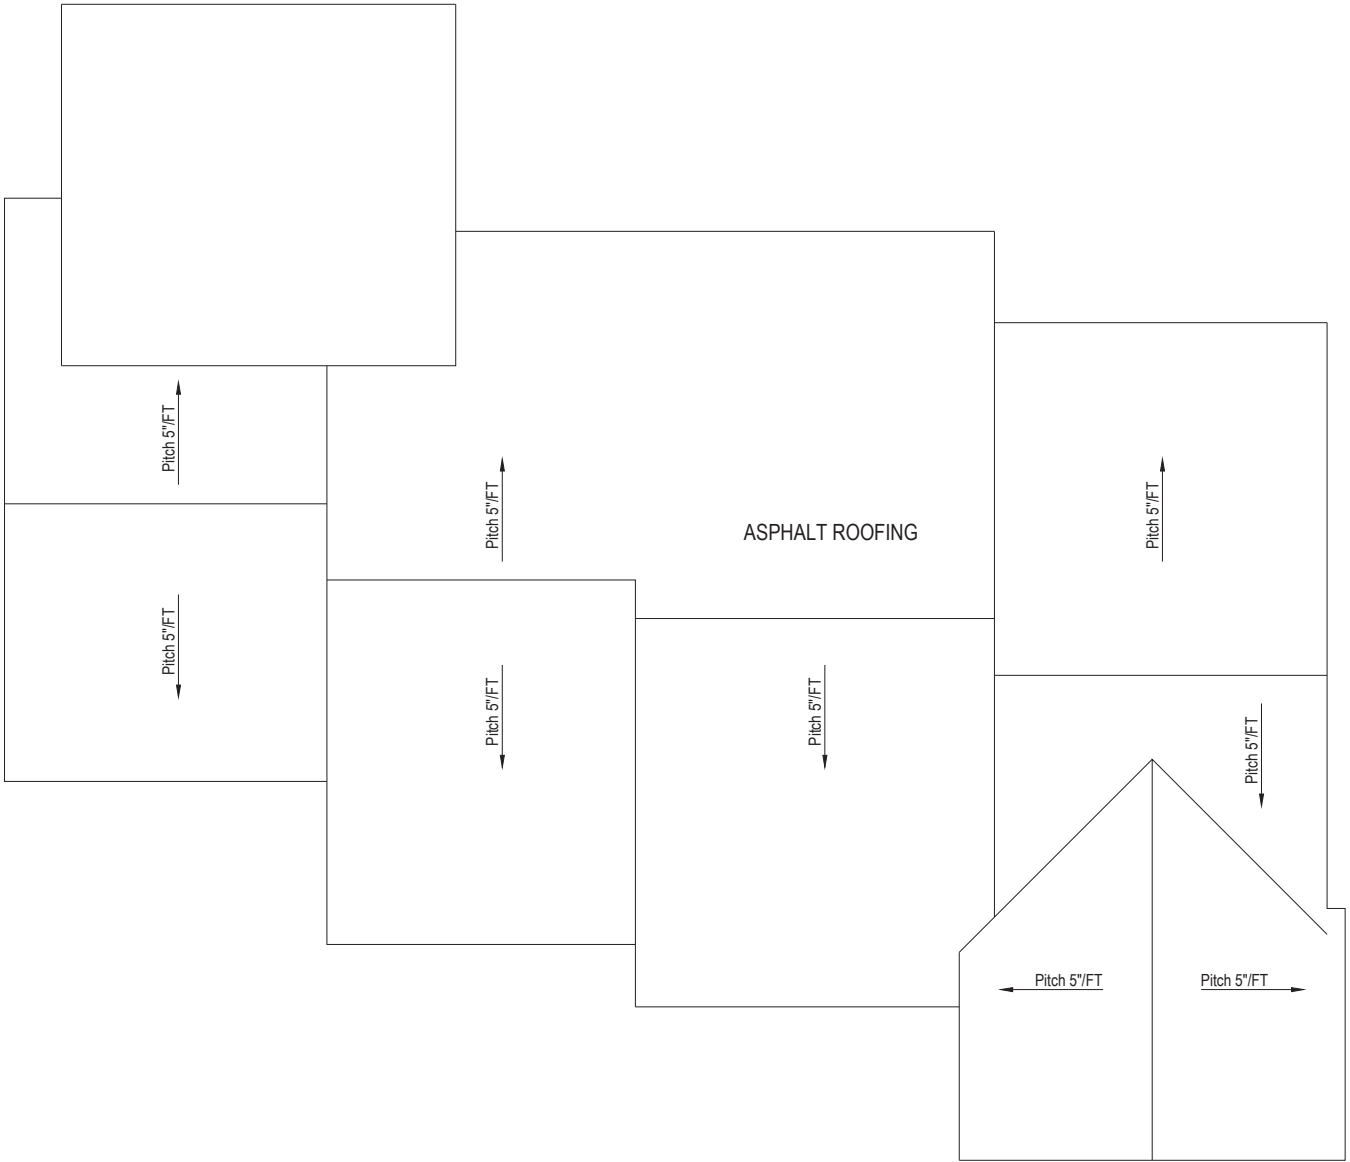

REVISION DATE:
2021 04 05 ZBA SET

FOR APPROVALS

26 Pequot Road Residence
Marblehead, MA

Existing Roof Plan

NOTE: ORIGINAL DRAWING SET TO 24X36 FULL SCALE



PAGE NO.

x4

1

Roof Plan
Scale: 1/4"=1'-0"

DO NOT SCALE - GC TO VERIFY ALL DIMENSIONS. NOTIFY ARCHITECT OF ANY DISCREPANCY



T U C K E R
Architecture & Landscape

59 Atlantic Avenue, Marblehead, MA
www.TuckerArch.com
(781) 631-3546

Tucker Architecture and Landscape LLC

REVISION DATE:
2021 04 05 ZBA SET

FOR APPROVALS

26 Pequot Road Residence
Marblehead, MA

Roof Plan

NOTE: ORIGINAL DRAWING SET TO 24X36 FULL SCALE

PAGE NO.



4

2
6

Pergola Below

Pitch 1/4"/FT

EPDM ROOFING

ASPHALT ROOFING

Pitch 5"/FT

ASPHALT ROOFING

Pitch 5"/FT

EPDM ROOFING

Pitch 1/4"/FT

Pitch 5"/FT

2
5

1

Roof Plan

Scale: 1/4"=1'-0"

DO NOT SCALE - GC TO VERIFY ALL DIMENSIONS. NOTIFY ARCHITECT OF ANY DISCREPANCY



T U C K E R
Architecture & Landscape

59 Atlantic Avenue, Marblehead, MA
www.TuckerArch.com
(781) 631-3546

Tucker Architecture and Landscape LLC

REVISION DATE:
2021 04 05 ZBA SET

FOR APPROVALS

26 Pequot Road Residence
Marblehead, MA

Existing Building Elevations


NOTE: ORIGINAL DRAWING SET TO 24X36 FULL SCALE

PAGE NO.




x5

① Left Side Elevation
Scale: 1/4"=1'-0"

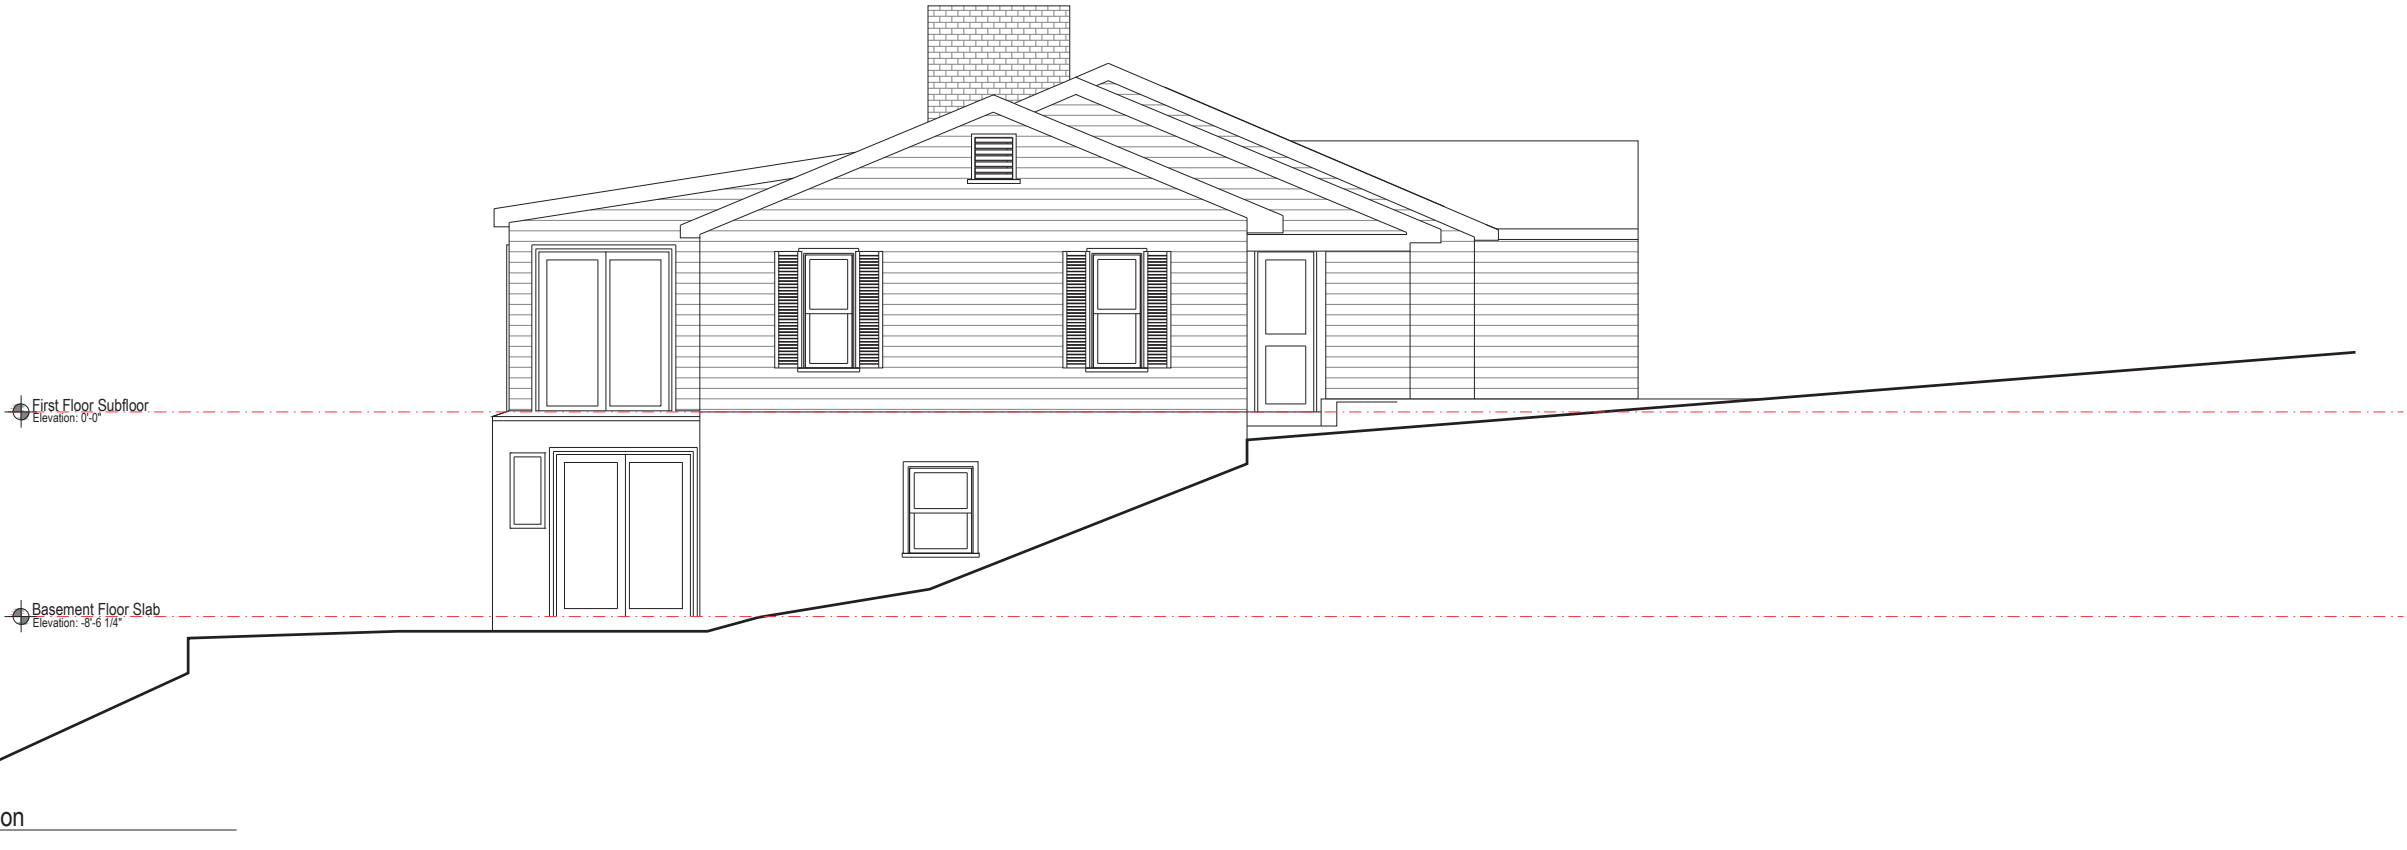

② Front Elevation
Scale: 1/4"=1'-0"

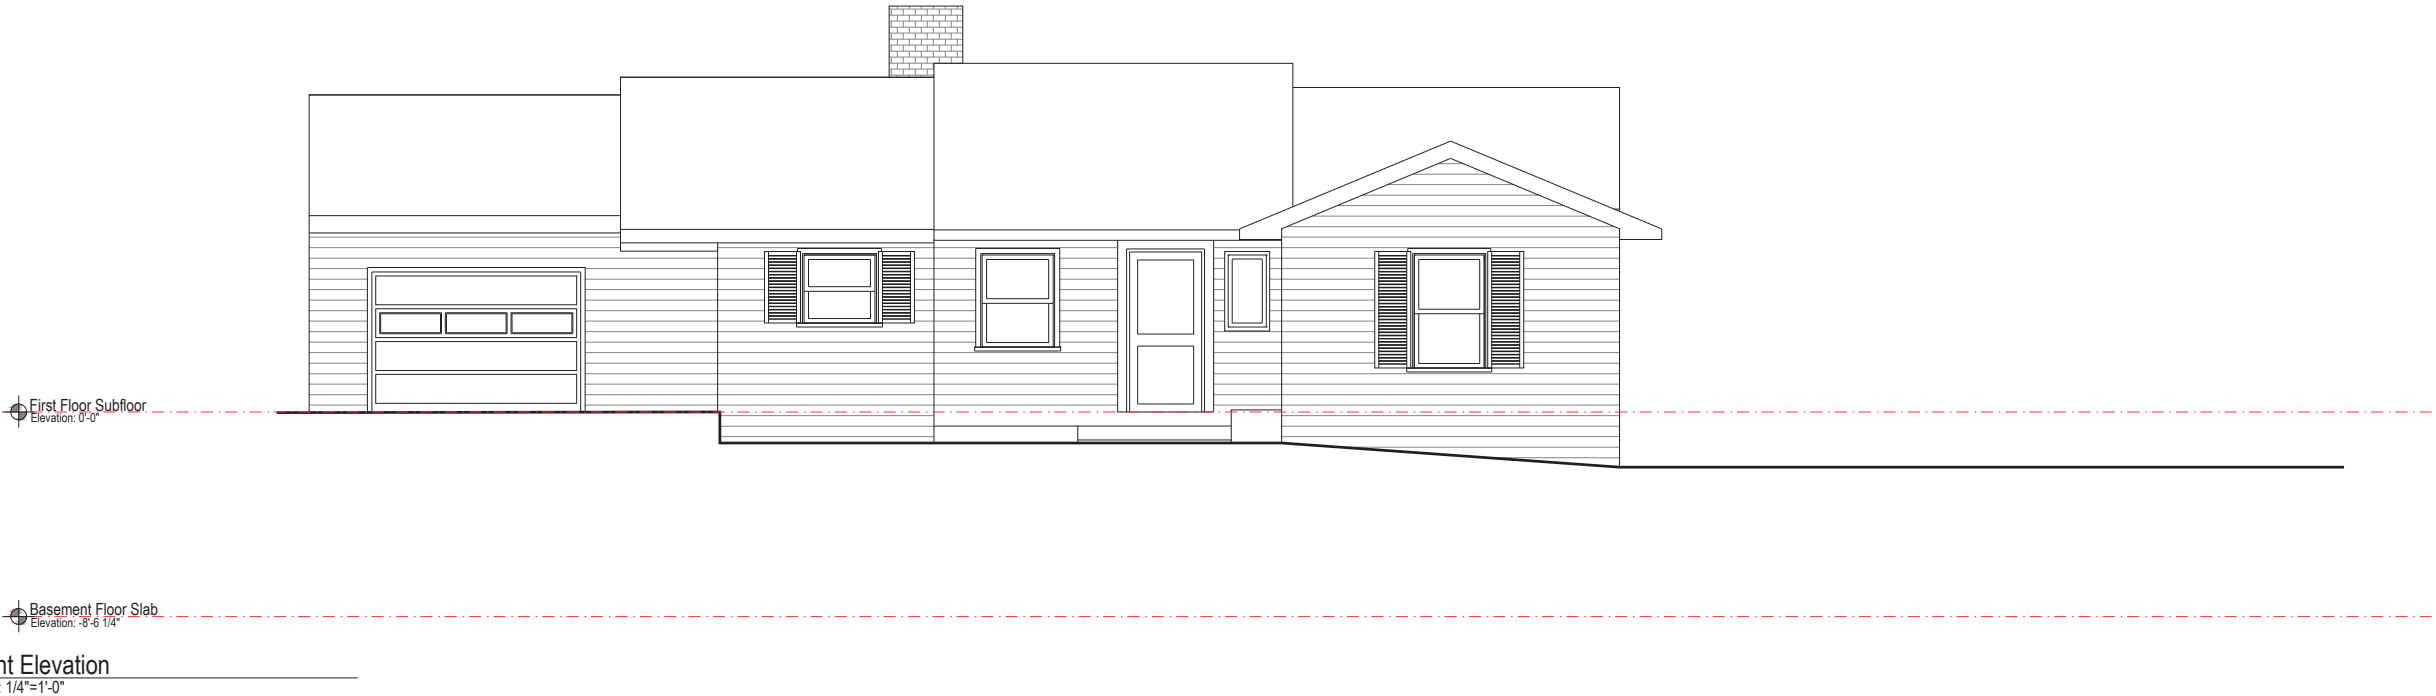



DO NOT SCALE - GC TO VERIFY ALL DIMENSIONS. NOTIFY ARCHITECT OF ANY DISCREPANCY



T U C K E R
Architecture & Landscape

59 Atlantic Avenue, Marblehead, MA
www.TuckerArch.com
(781) 631-3546

Tucker Architecture and Landscape LLC

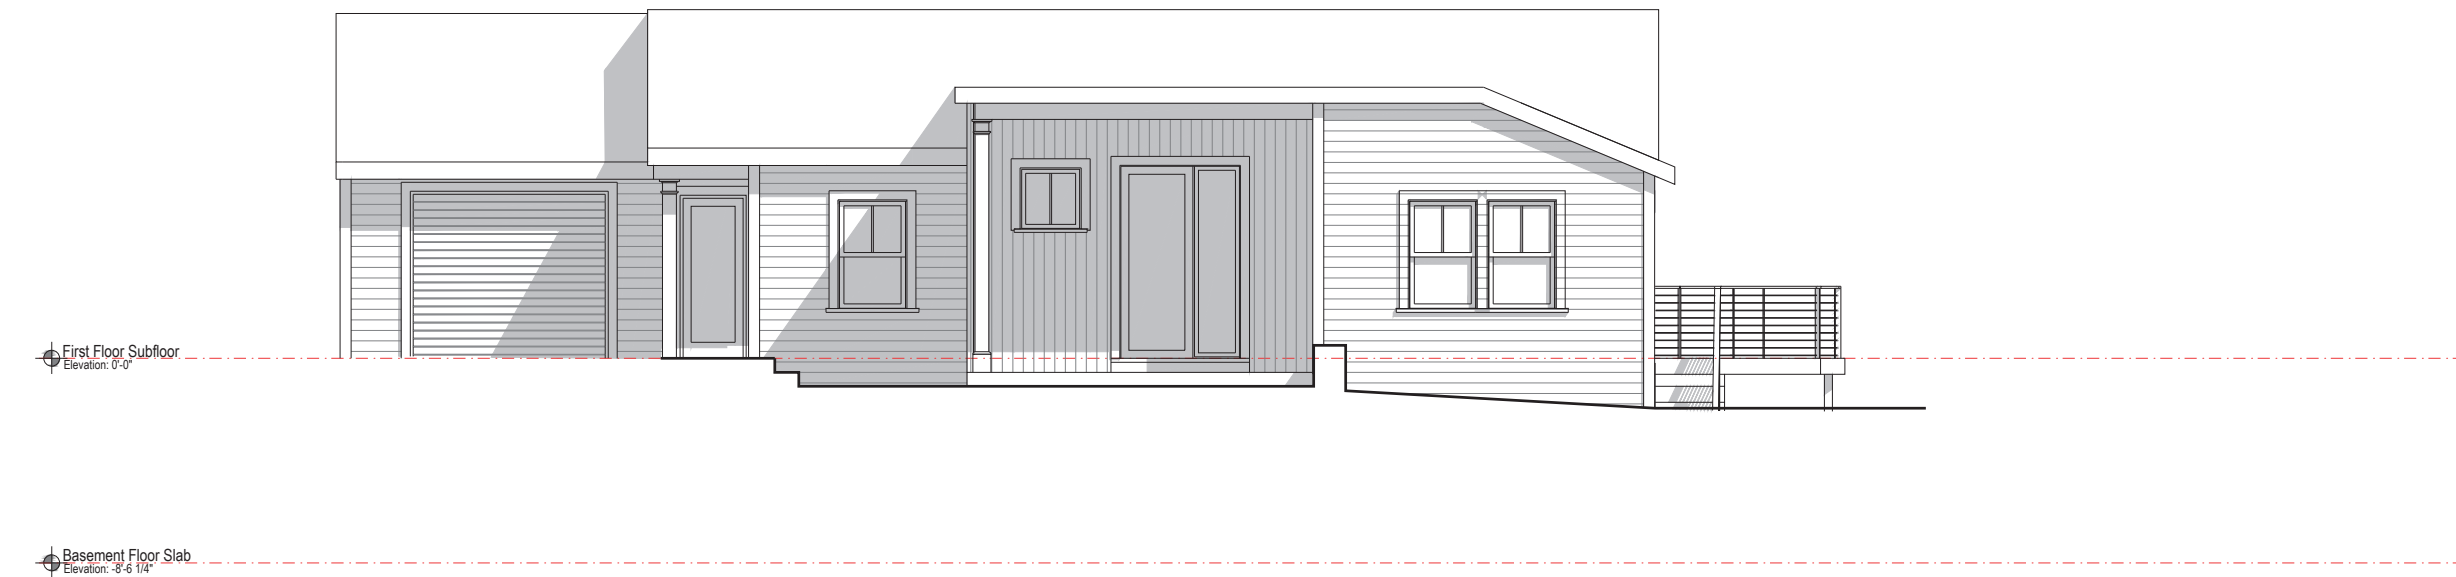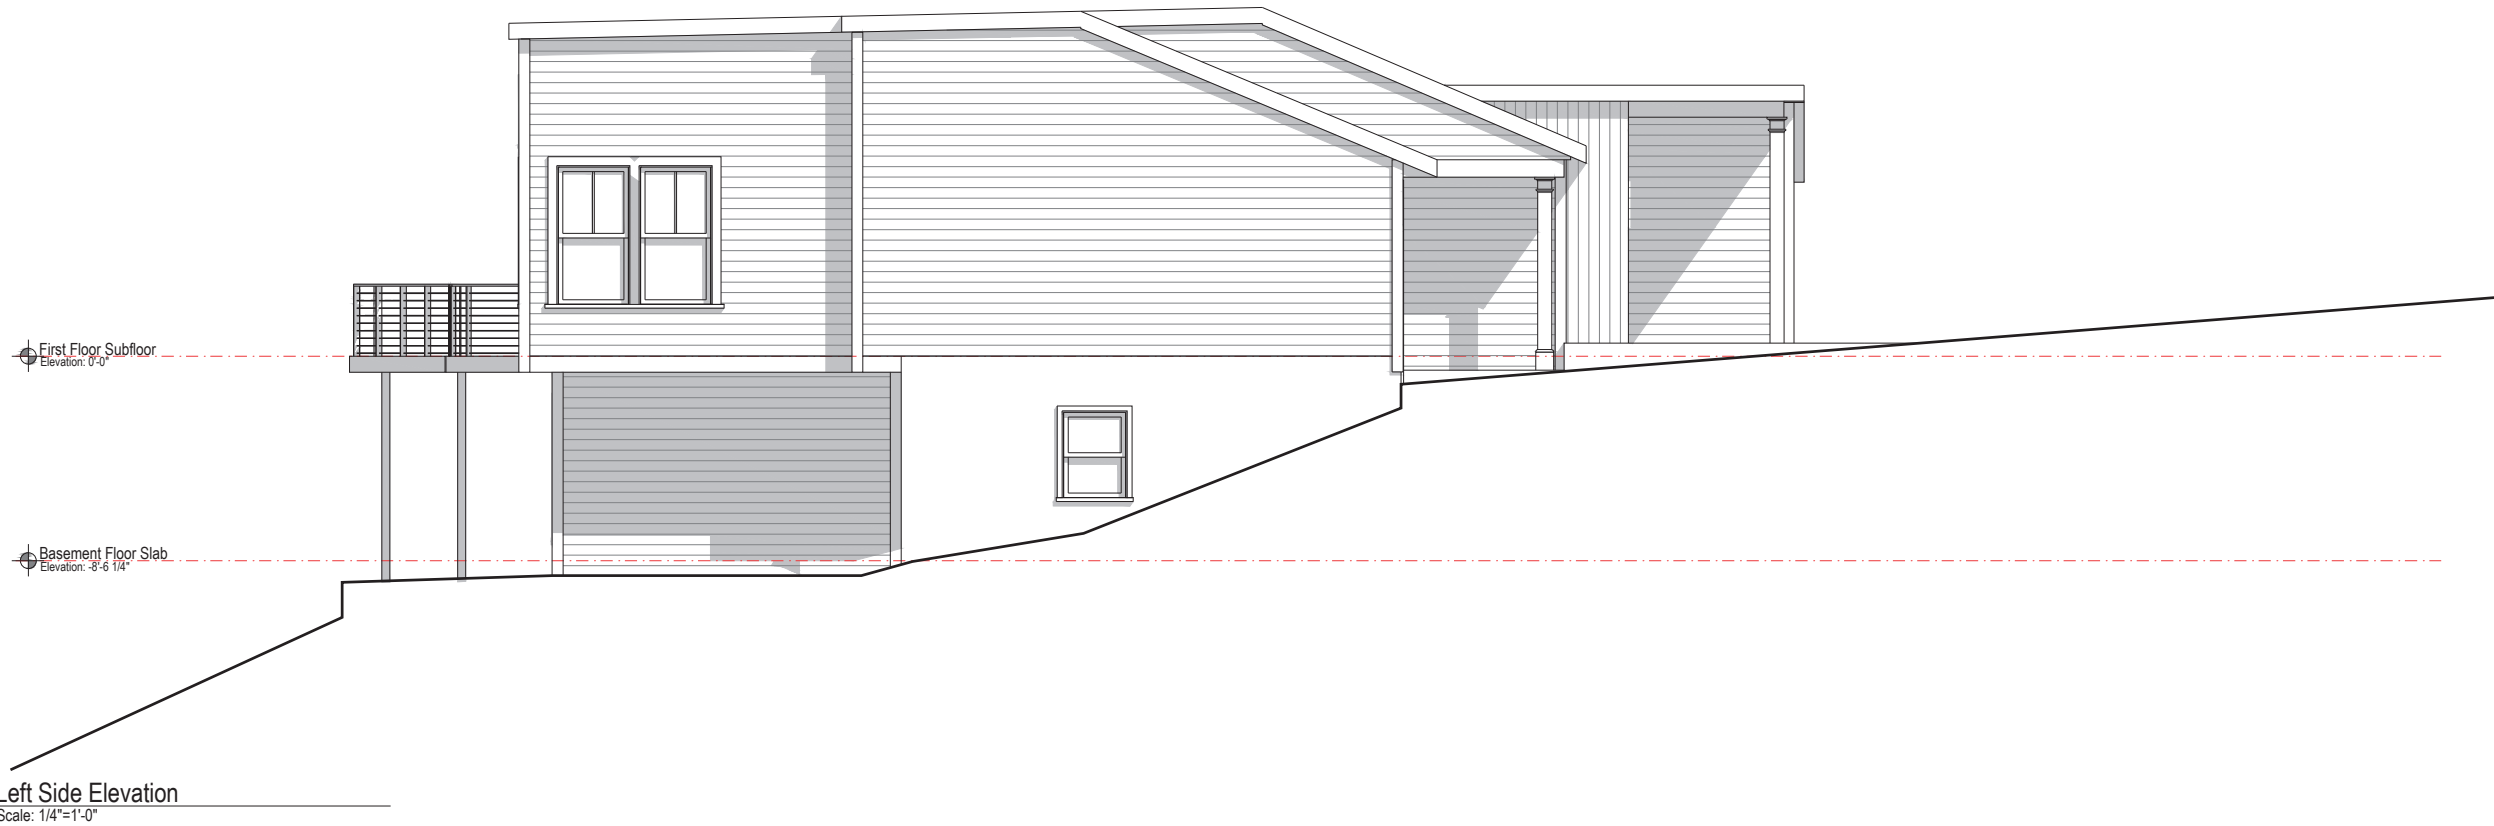

REVISION DATE:
2021 04 05 ZBA SET

FOR APPROVALS

26 Pequot Road Residence
Marblehead, MA

Proposed Building Elevations

NOTE: ORIGINAL DRAWING SET TO 24X36 FULL SCALE



PAGE NO.

5

DO NOT SCALE - GC TO VERIFY ALL DIMENSIONS. NOTIFY ARCHITECT OF ANY DISCREPANCY



T U C K E R
Architecture & Landscape

59 Atlantic Avenue, Marblehead, MA
www.TuckerArch.com
(781) 631-3546

Tucker Architecture and Landscape LLC



① Right Side Elevation
Scale: 1/4"=1'-0"



② Rear Elevation
Scale: 1/4"=1'-0"

REVISION DATE:
2021 04 05 ZBA SET

FOR APPROVALS

26 Pequot Road Residence
Marblehead, MA

Existing Building Elevations

NOTE: ORIGINAL DRAWING SET TO 24X36 FULL SCALE



PAGE NO.

x6


DO NOT SCALE - GC TO VERIFY ALL DIMENSIONS. NOTIFY ARCHITECT OF ANY DISCREPANCY



T U C K E R
Architecture & Landscape

59 Atlantic Avenue, Marblehead, MA
www.TuckerArch.com
(781) 631-3546

Tucker Architecture and Landscape LLC

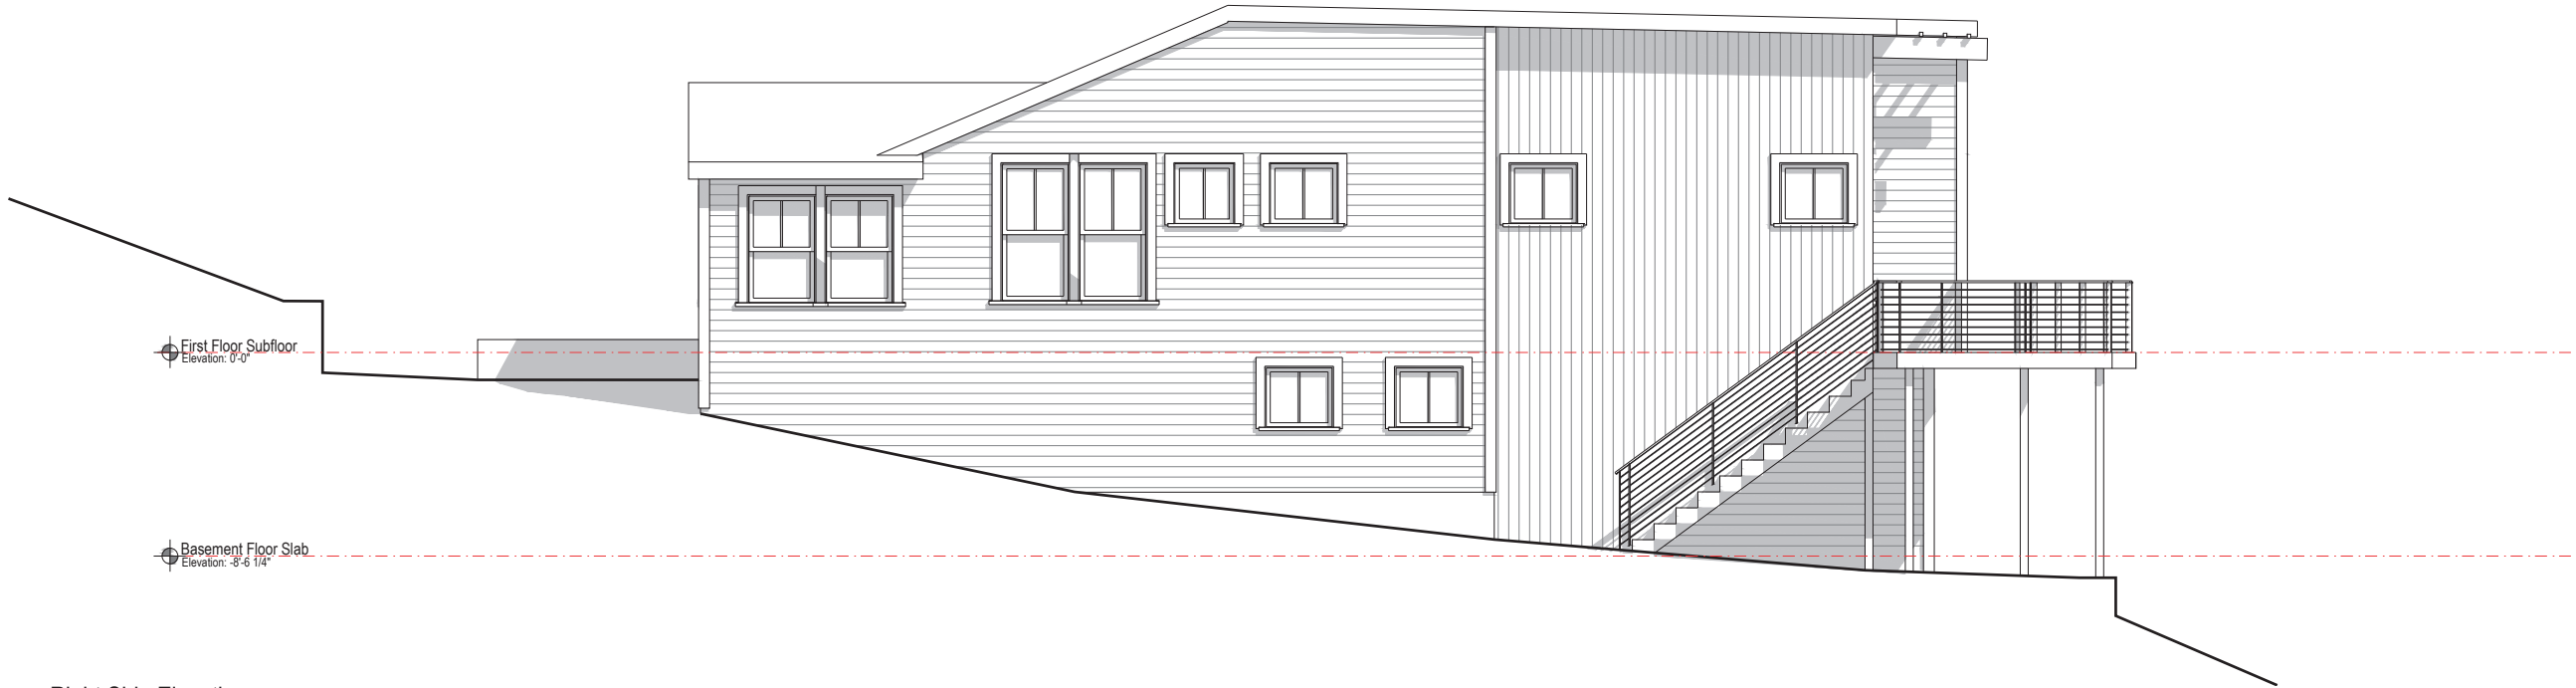

① Right Side Elevation
Scale: 1/4"=1'-0"



② Rear Elevation
Scale: 1/4"=1'-0"

REVISION DATE:
2021 04 05 ZBA SET

FOR APPROVALS

26 Pequot Road Residence
Marblehead, MA

Proposed Building Elevations

NOTE: ORIGINAL DRAWING SET TO 24X36 FULL SCALE



PAGE NO.

6

DO NOT SCALE - GC TO VERIFY ALL DIMENSIONS. NOTIFY ARCHITECT OF ANY DISCREPANCY






T U C K E R
Architecture & Landscape

59 Atlantic Avenue, Marblehead, MA

www.TuckerArch.com

(781) 631-3546

Tucker Architecture and Landscape LLC

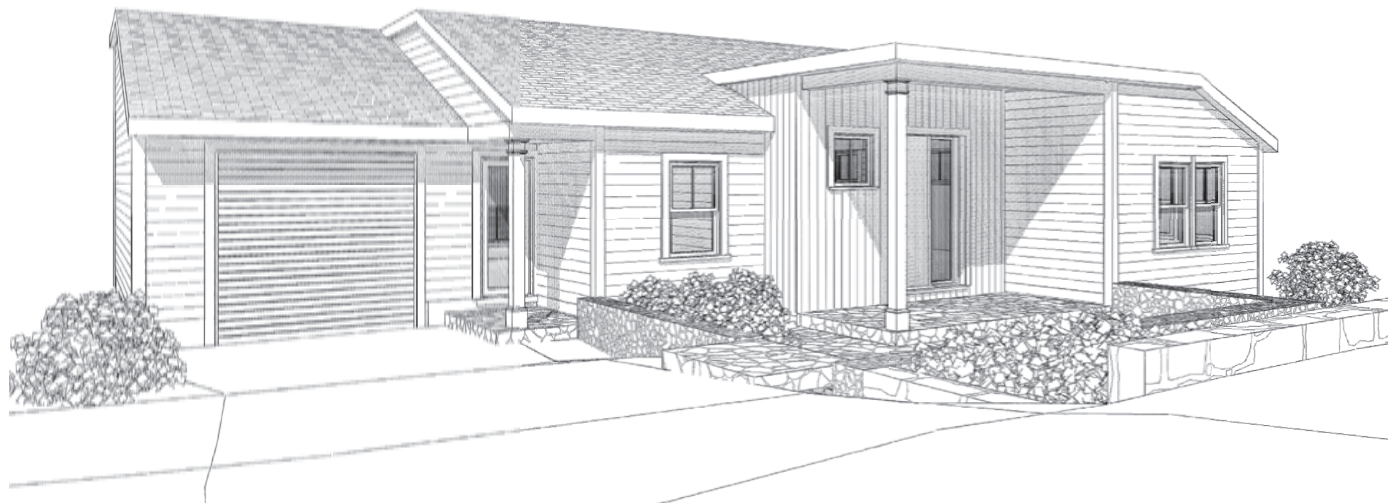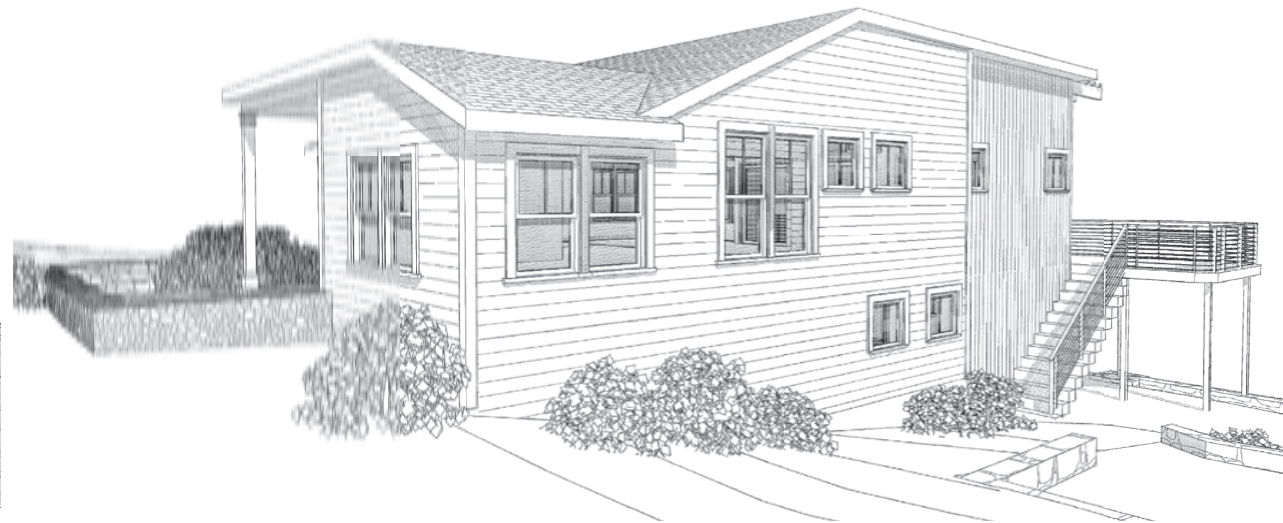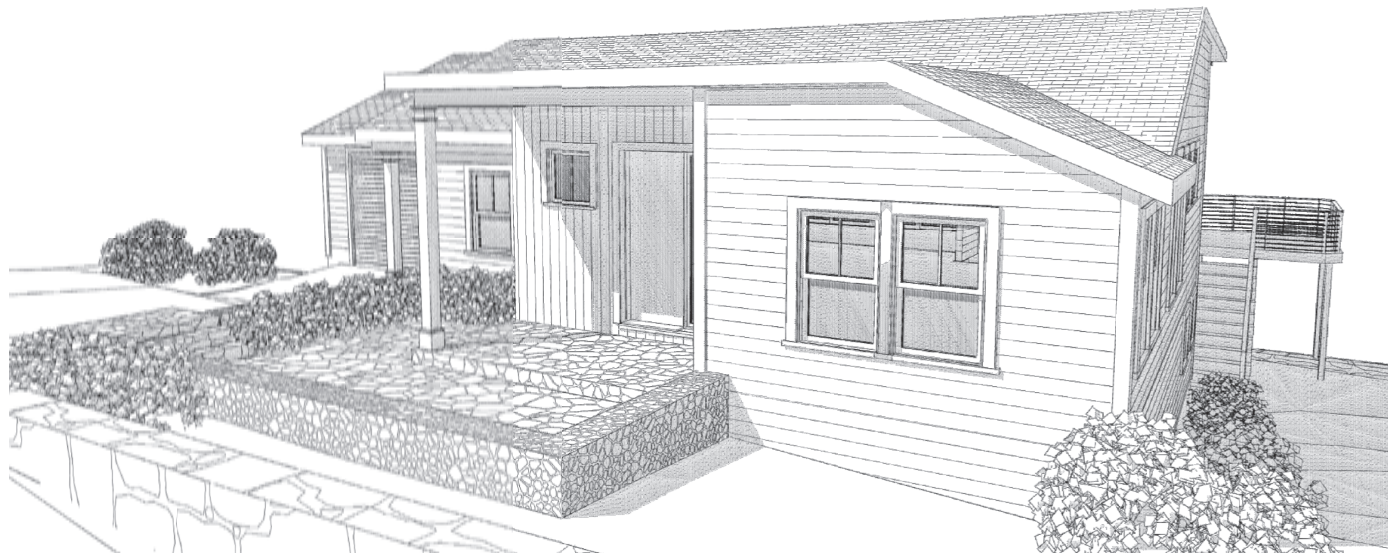

REVISION DATE:
2021 04 05 ZBA SET

FOR APPROVALS

26 Pequot Road Residence
Marblehead, MA

Proposed Building
Perspectives

NOTE: ORIGINAL DRAWING SET TO 24X36 FULL SCALE



PAGE NO.

7

DO NOT SCALE - GC TO VERIFY ALL DIMENSIONS. NOTIFY ARCHITECT OF ANY DISCREPANCY







T U C K E R
Architecture & Landscape

59 Atlantic Avenue, Marblehead, MA

www.TuckerArch.com

(781) 631-3546

Tucker Architecture and Landscape LLC

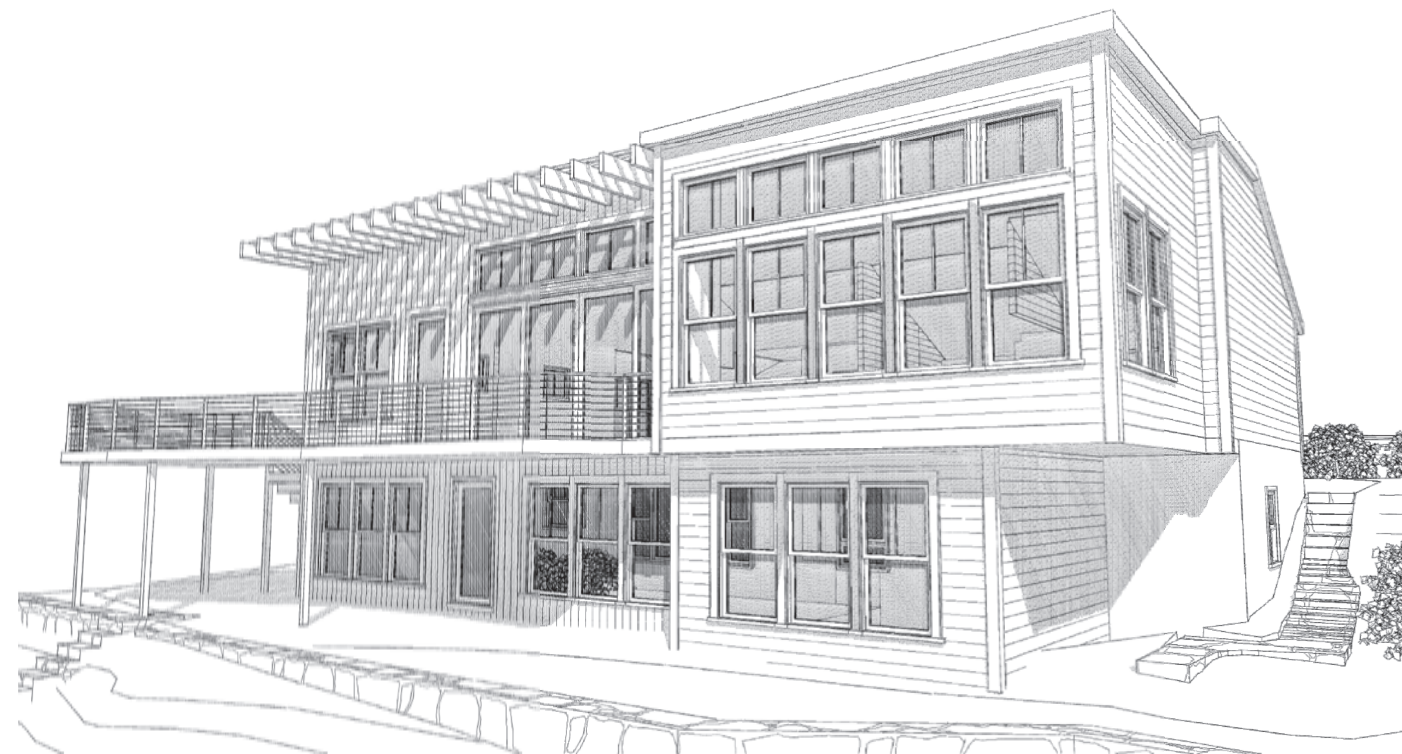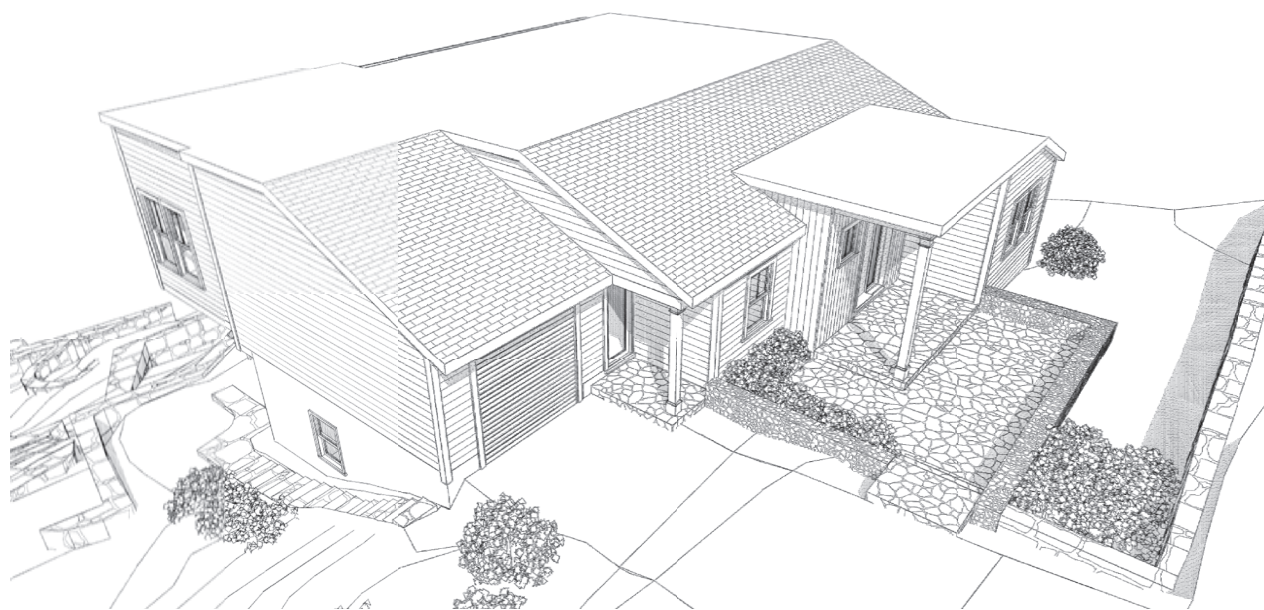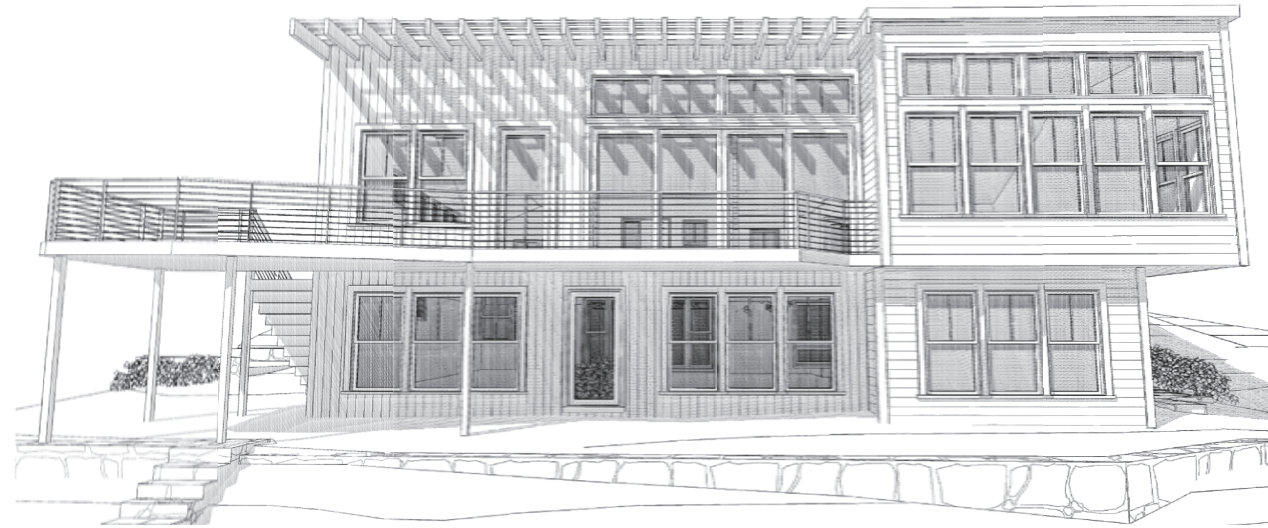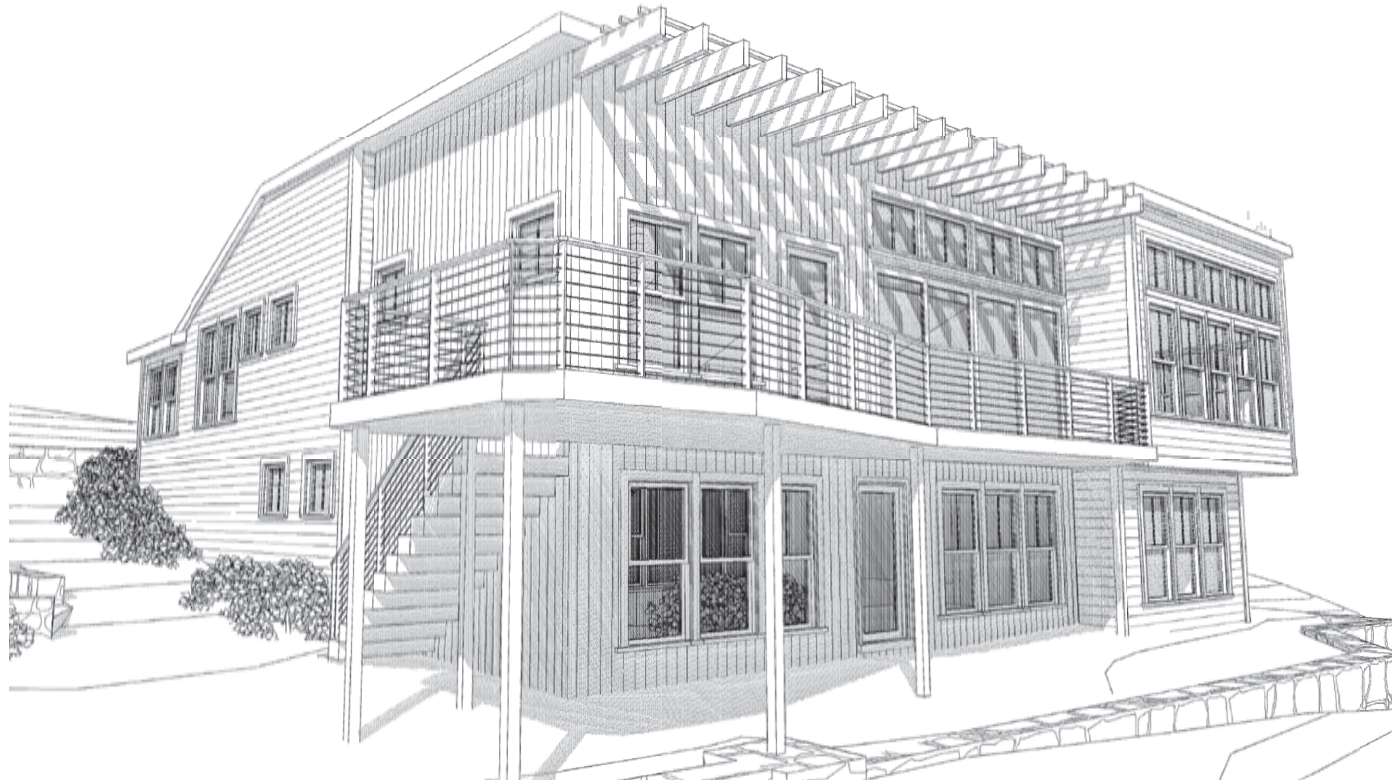

REVISION DATE:
2021 04 05 ZBA SET

FOR APPROVALS

26 Pequot Road Residence
Marblehead, MA

Proposed Building
Perspectives

NOTE: ORIGINAL DRAWING SET TO 24X36 FULL SCALE



PAGE NO.

8

DO NOT SCALE - GC TO VERIFY ALL DIMENSIONS. NOTIFY ARCHITECT OF ANY DISCREPANCY