



ZONING DISTRICT – SINGLE RESIDENCE

LOT AREA	PROPOSED	
	REQUIRED	EXISTING
LOT AREA	10000	4290±
FRONTAGE	100	144.03'
FRONT	20	1.7'
SIDE	15	0.2'
REAR	15	48.8'
BLDG HEIGHT	35	30.2'±

* THE BUILDING HEIGHT IS HIGHER BECAUSE THE NEW LOW SPOT IS LOWER THAN THE EXISTING. NO INCREASE TO THE BUILDING HEIGHT IS PROPOSED.

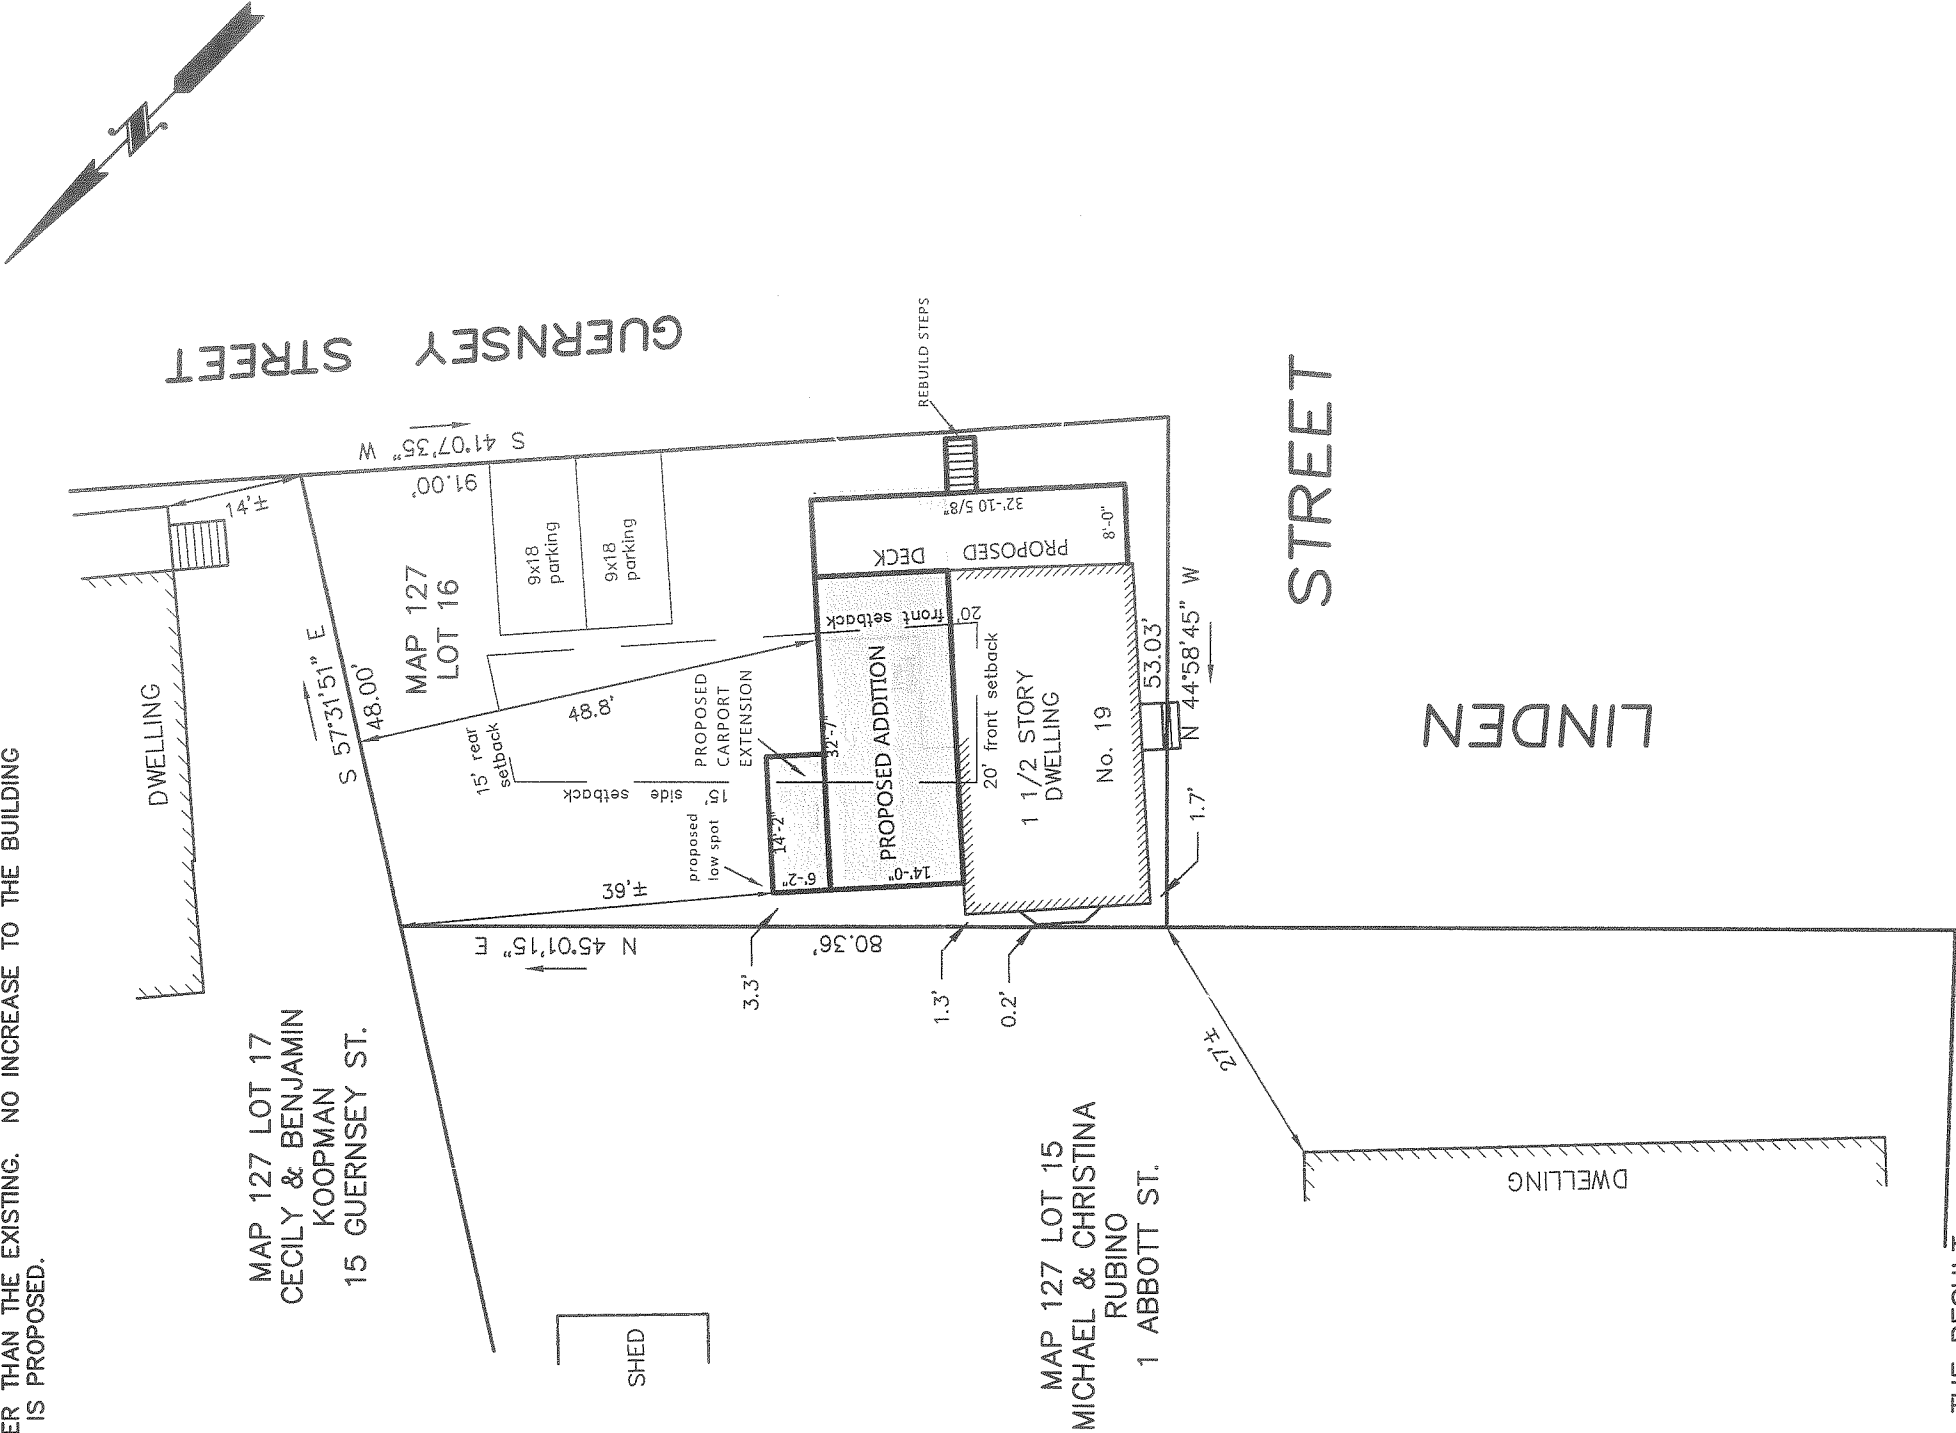

THIS PLAN IS THE RESULT
OF AN INSTRUMENT SURVEY.

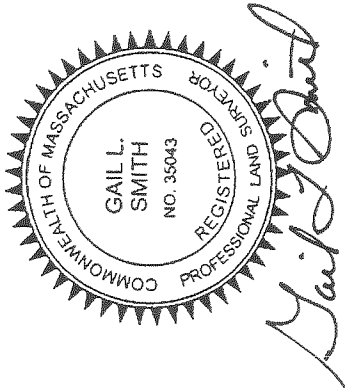

ZONING BOARD OF APPEALS PLAN

19 LINDEN STREET
MARBLEHEAD
PROPERTY OF
GRIFFIN BOOTH
SCALE 1" = 20' SEPTEMBER 12, 2023
NORTH SHORE SURVEY CORPORATION
14 BROWN ST. – SALEM, MA
(978) 744-4800



DOCUMENT OWNERSHIP:
THIS DOCUMENT ALONG WITH THE DESIGN IDEAS AND ILLUSTRATIONS AND CALCULATIONS AS AN INSTRUMENT OF PROFESSIONAL SERVICE, IS THE PROPERTY OF TUCKER ARCHITECTURE AND LANDSCAPE, LLC AND PROTECTED BY COPYRIGHT LAWS. THE ILLUSTRATIONS HEREIN ARE NOT TO BE USED IN WHOLE OR IN PART FOR ANY OTHER PROJECT, OWNER, DESIGNER, OR PURPOSE WITHOUT THE EXPRESS WRITTEN AUTHORIZATION FROM JEFF TUCKER.

Drawing Index:

CVR	Cover
1	Existing and Proposed Basement Floor Plan
2	Existing and Proposed First Floor plan
3	Existing and Proposed Second Floor Plan
4	Existing and Proposed Roof Plan
x5	Existing Building Elevations
5	Proposed Building Elevations
x6	Existing Building Elevations
6	Proposed Building Elevations

*Prepared by
Tucker Architecture
For Jeff Tucker
of Project 2*

REVISION DATE:
2023 11 29 For Approvals

If Printed at 11x17 Drawings are at 1/8"-1'-0" scale

Booth Residence
19 Linden Street
Marblehead, MA

Cover

NOTE: ORIGINAL DRAWING SET TO 24X36 FULL SCALE


 
 
 



PAGE NO.

CVR

DOCUMENT OWNERSHIP:
THIS DOCUMENT ALONG WITH THE DESIGN IDEAS AND ILLUSTRATIONS AND CALCULATIONS AS AN INSTRUMENT OF PROFESSIONAL SERVICE, IS THE PROPERTY OF TUCKER ARCHITECTURE AND LANDSCAPE, LLC AND PROTECTED BY COPYRIGHT LAWS. THE ILLUSTRATIONS HEREIN ARE NOT TO BE USED IN WHOLE OR IN PART FOR ANY OTHER PROJECT, OWNER, DESIGNER, OR PURPOSE WITHOUT THE EXPRESS WRITTEN AUTHORIZATION FROM JEFF TUCKER.




- PLAN WALL LEGEND
-  Proposed Stud Walls
 -  Existing Walls to Remain
 -  Existing Walls to be Removed
 -  Proposed Concrete Walls
 -  Points of Egress to Exterior

REVISION DATE:
2023 11 29 For Approvals


If Printed at 11x17 Drawings are at 1/8"=1'-0" scale

Booth Residence
19 Linden Street
Marblehead, MA

Basement Floor Plan


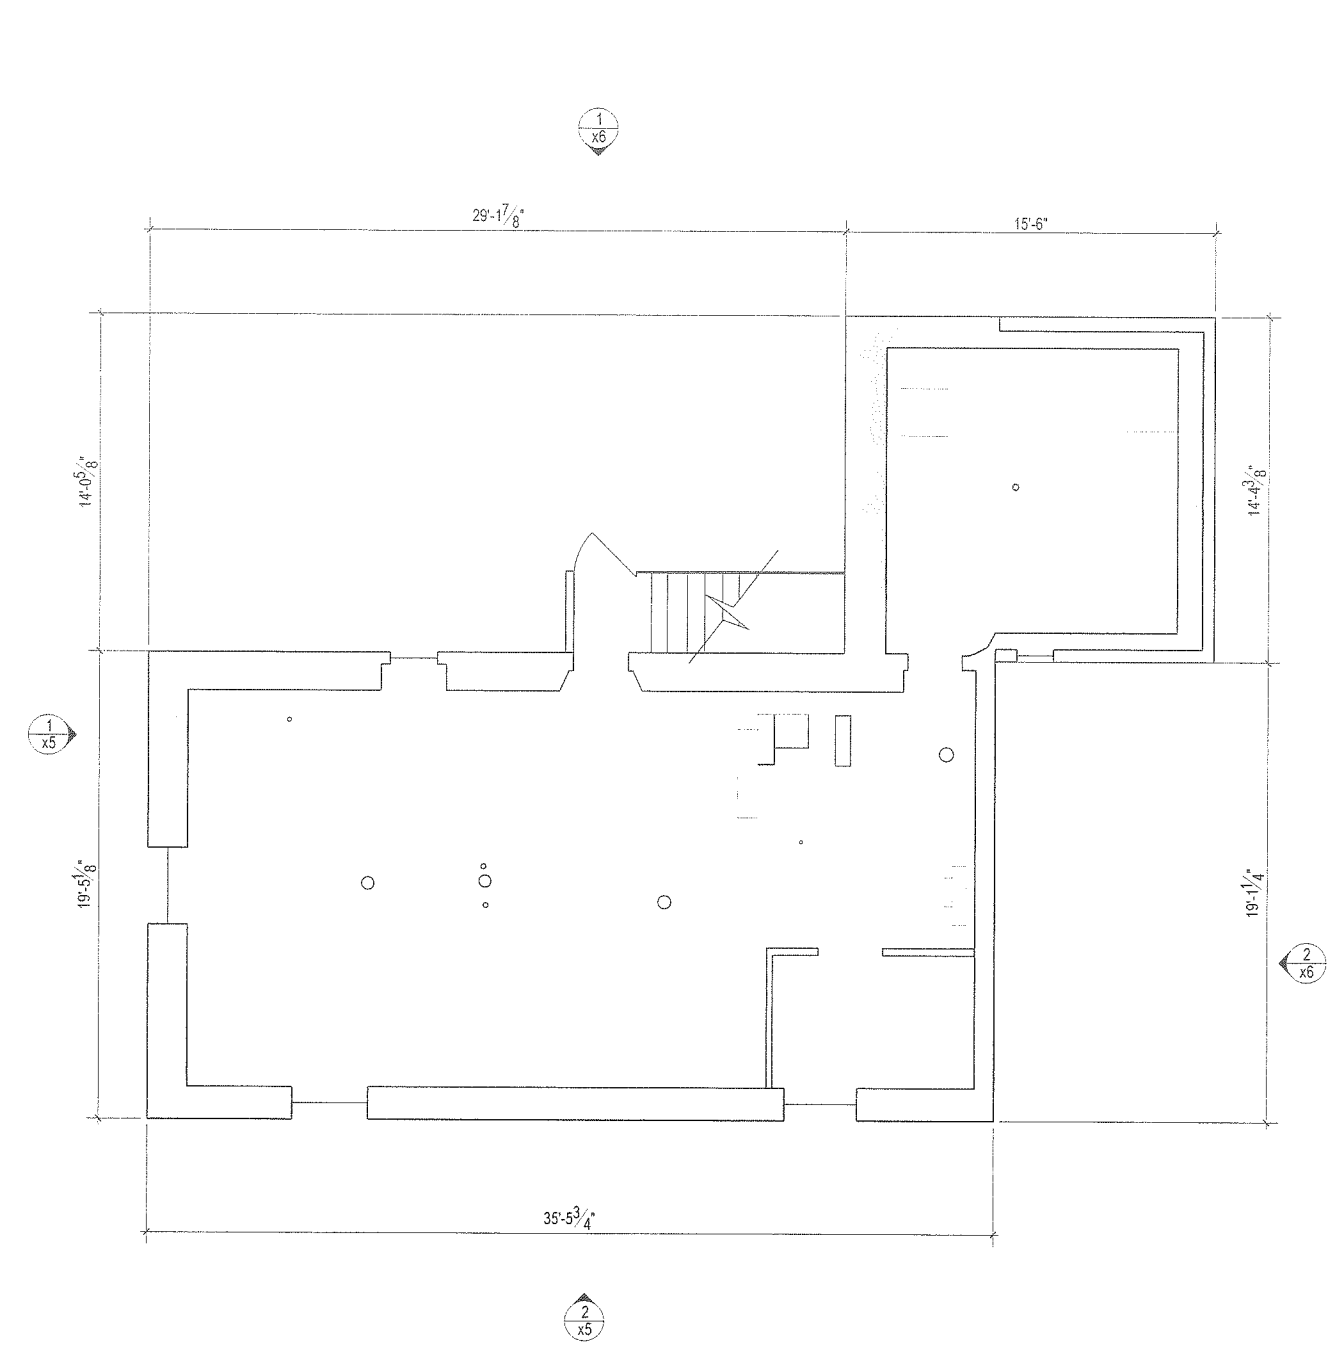


1 Existing Basement Floor Plan
Scale: 1/4"=1'-0"

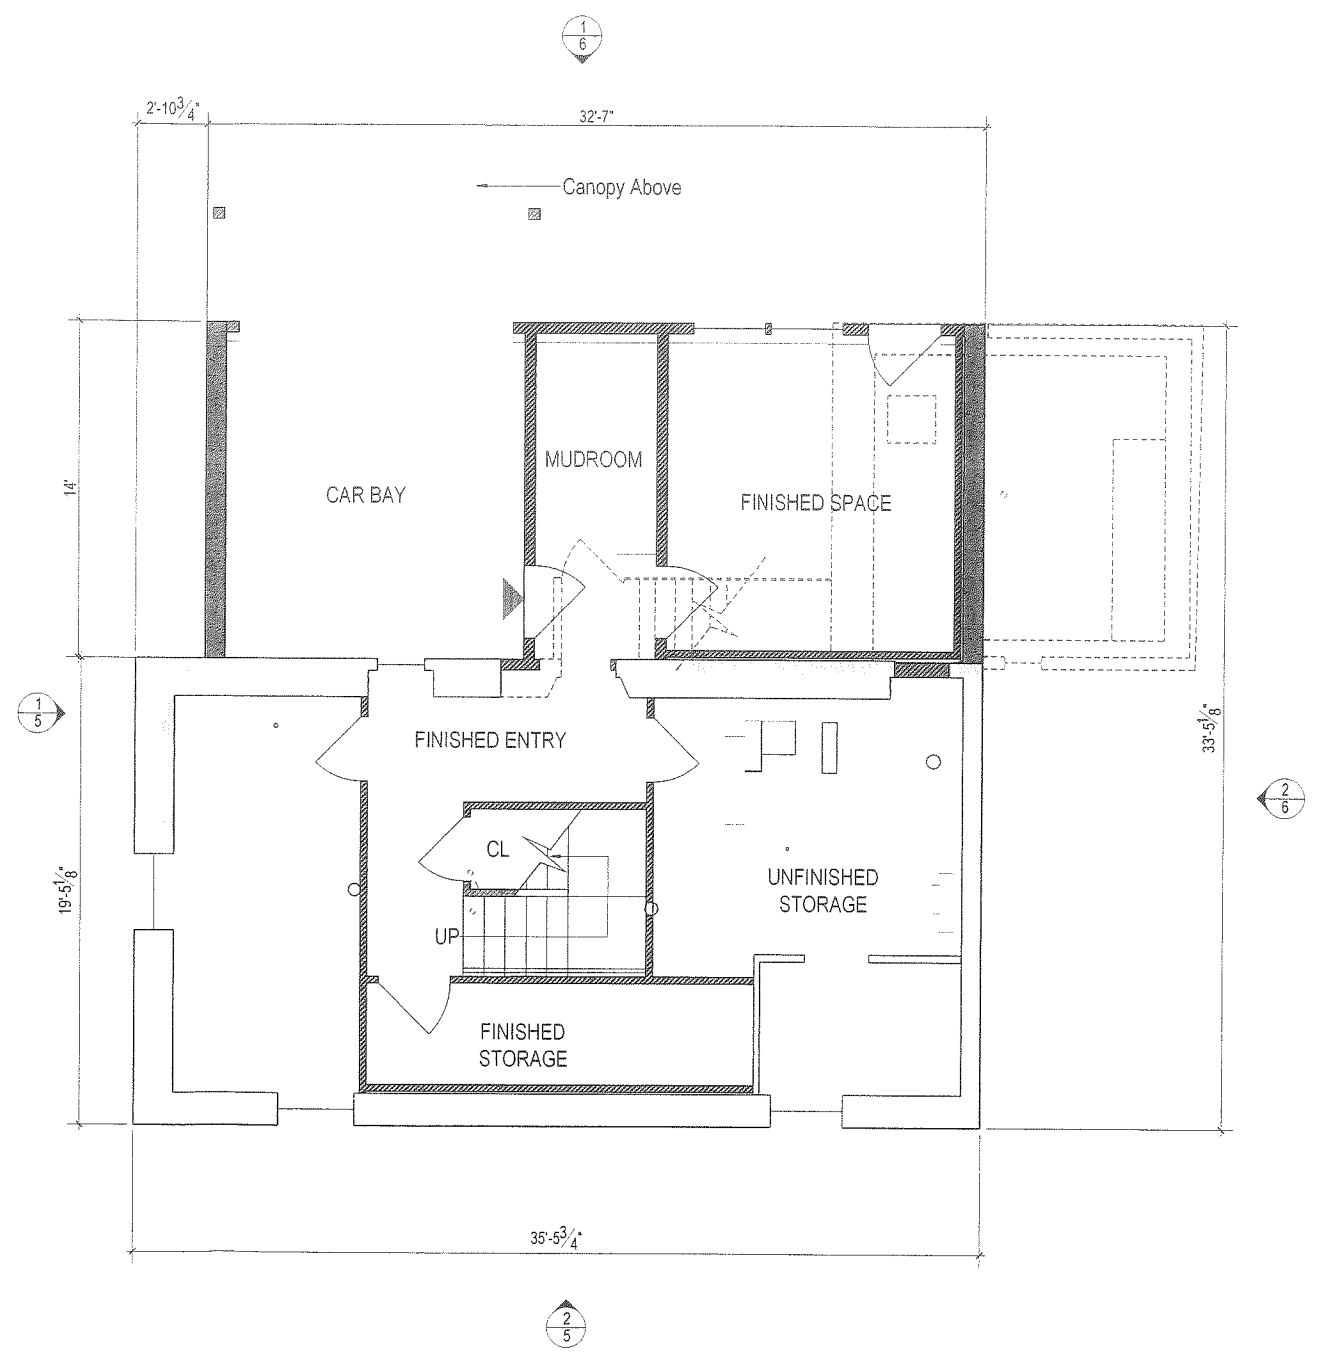

2 Proposed Basement Floor Plan
Scale: 1/4"=1'-0"

DO NOT SCALE - GC TO VERIFY ALL DIMENSIONS. NOTIFY ARCHITECT OF ANY DISCREPANCY

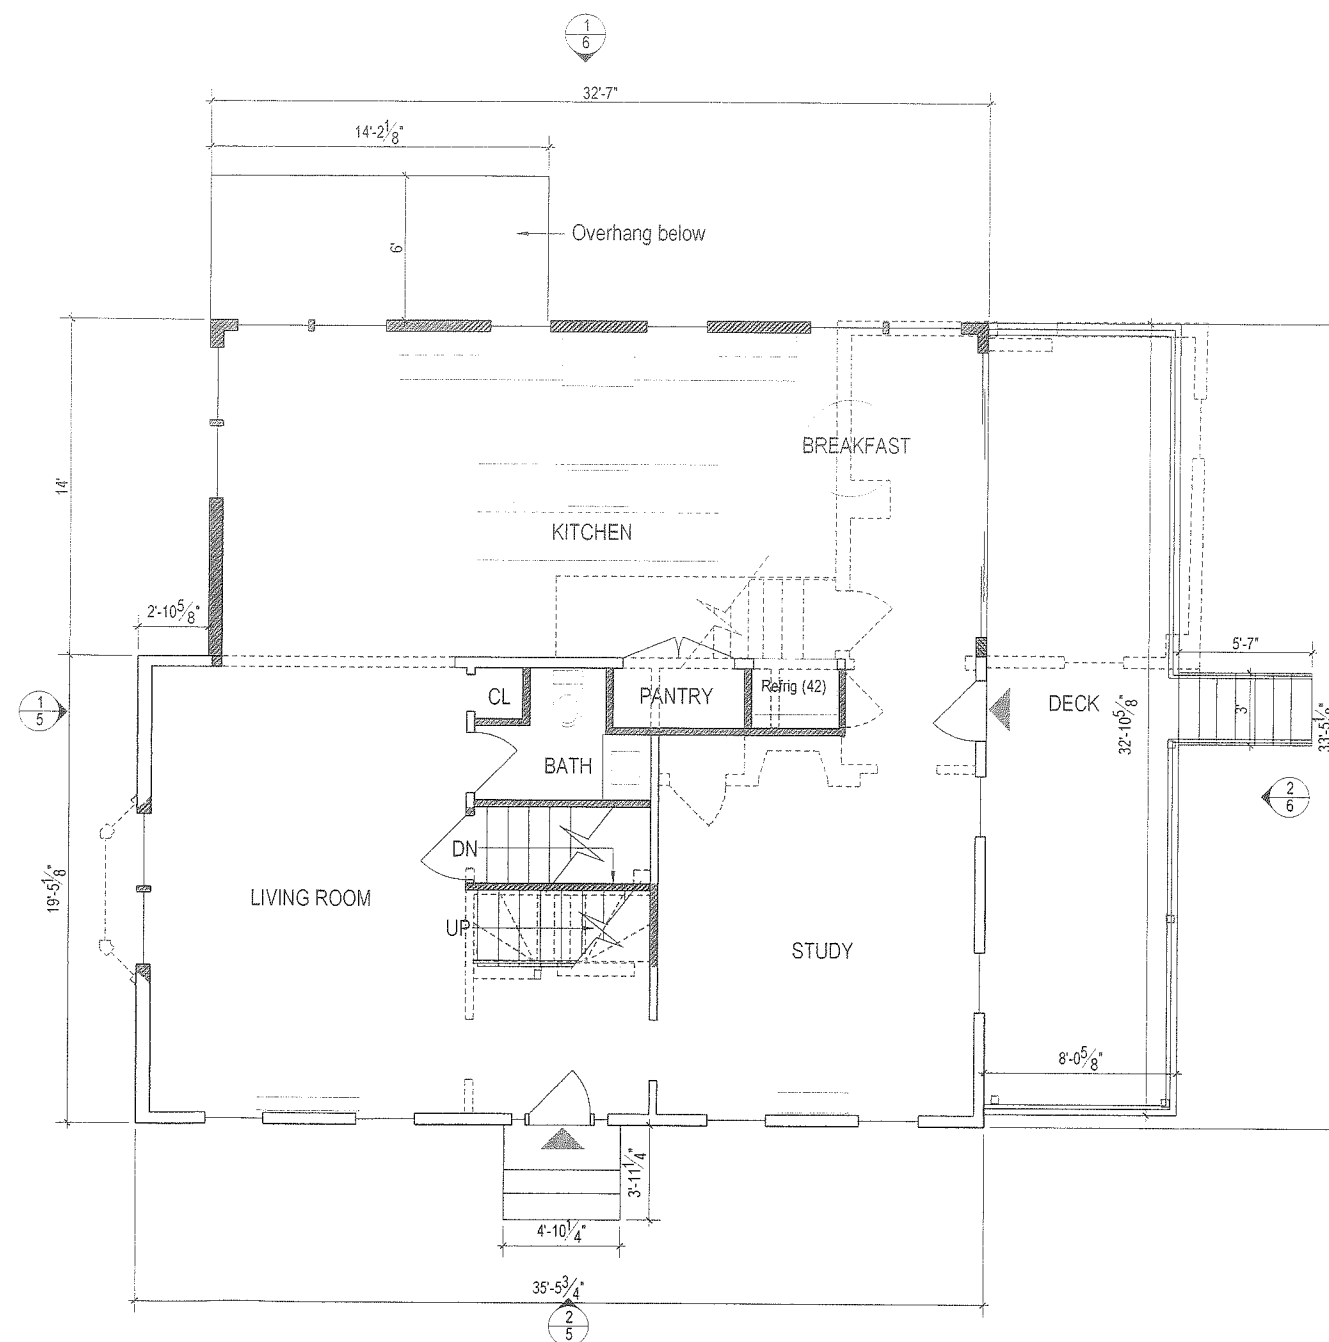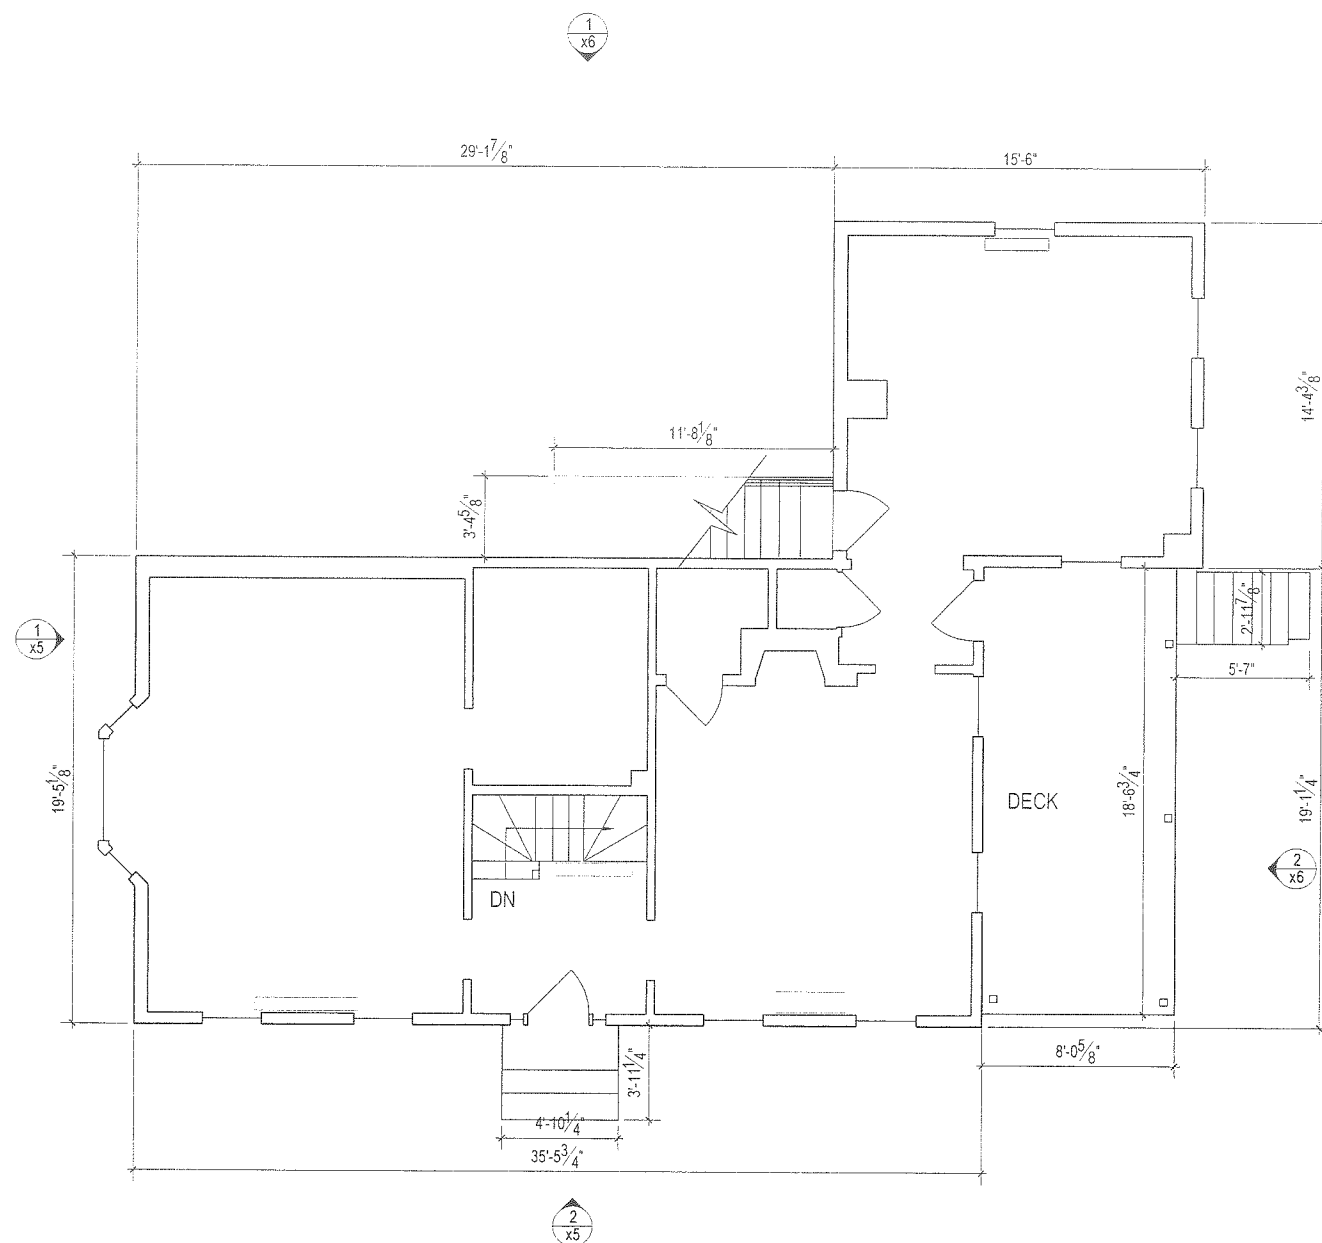

- PLAN WALL LEGEND
- Proposed Stud Walls
 - Existing Walls to Remain
 - Existing Walls to be Removed
 - Proposed Concrete Walls
 - Points of Egress to Exterior

REVISION DATE:
2023 11 29 For Approvals

If Printed at 11x17 Drawings are at 1/8"-1'-0" scale

Booth Residence
19 Linden Street
Marblehead, MA

First Floor Plan


NOTE: ORIGINAL DRAWING SET TO 24X36 FULL SCALE




PAGE NO.

2

DOCUMENT OWNERSHIP:
THIS DOCUMENT ALONG WITH THE DESIGN IDEAS AND ILLUSTRATIONS AND CALCULATIONS AS AN INSTRUMENT OF PROFESSIONAL SERVICE, IS THE PROPERTY OF TUCKER ARCHITECTURE AND LANDSCAPE, LLC AND PROTECTED BY COPYRIGHT LAWS. THE ILLUSTRATIONS HEREIN ARE NOT TO BE USED IN WHOLE OR IN PART FOR ANY OTHER PROJECT, OWNER, DESIGNER, OR PURPOSE WITHOUT THE EXPRESS WRITTEN AUTHORIZATION FROM JEFF TUCKER.

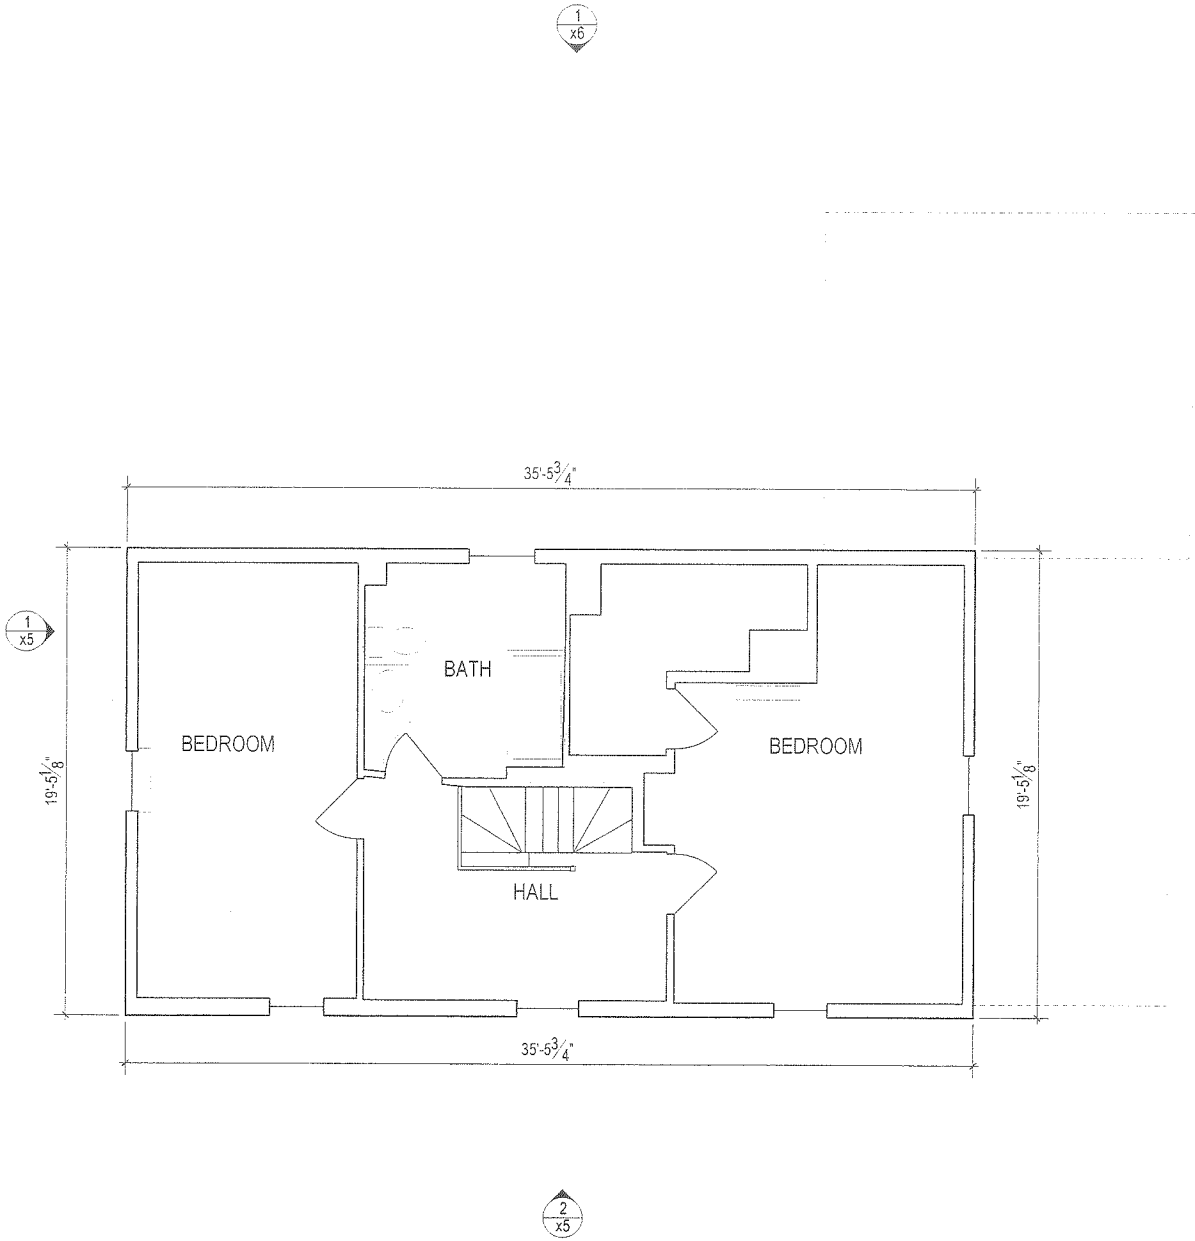

1 Existing Second Floor Plan
Scale: 1/4"=1'-0"

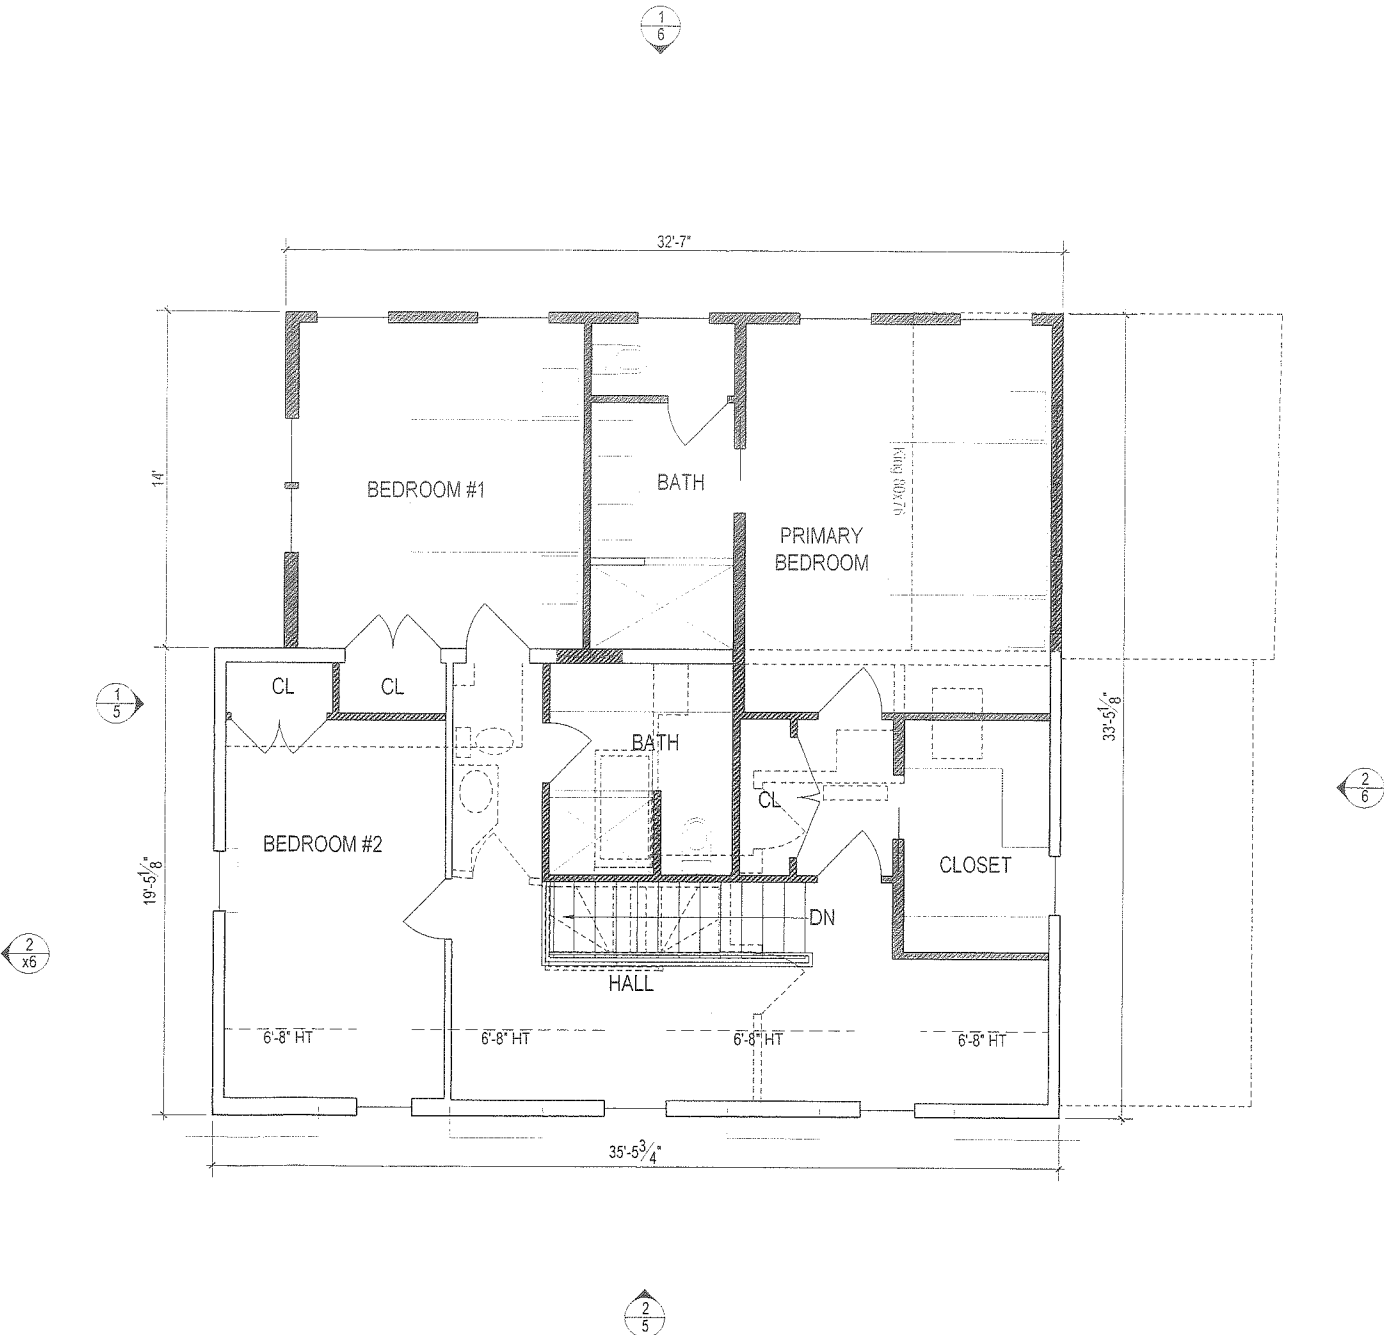

2 Proposed Second Floor Plan
Scale: 1/4"=1'-0"

DO NOT SCALE - GC TO VERIFY ALL DIMENSIONS. NOTIFY ARCHITECT OF ANY DISCREPANCY

- PLAN WALL LEGEND
- Proposed Stud Walls
 - Existing Walls to Remain
 - Existing Walls to be Removed
 - Proposed Concrete Walls
 - Points of Egress to Exterior

REVISION DATE:
2023 11 29 For Approvals

If Printed at 11x17 Drawings are at 1/8"-1'-0" scale

Booth Residence
19 Linden Street
Marblehead, MA

Second Floor Plan

NOTE: ORIGINAL DRAWING SET TO 24X36 FULL SCALE



PAGE NO.

3

DOCUMENT OWNERSHIP:
THIS DOCUMENT, ALONG WITH THE DESIGN IDEAS AND ILLUSTRATIONS AND CALCULATIONS AS AN INSTRUMENT OF PROFESSIONAL SERVICE, IS THE PROPERTY OF TUCKER ARCHITECTURE AND LANDSCAPE, LLC AND PROTECTED BY COPYRIGHT LAWS. THE ILLUSTRATIONS HEREIN ARE NOT TO BE USED IN WHOLE OR IN PART FOR ANY OTHER PROJECT, OWNER, DESIGNER, OR PURPOSE WITHOUT THE EXPRESS WRITTEN AUTHORIZATION FROM JEFF TUCKER.


REVISION DATE:
2023 11 29 For Approvals

If Printed at 11x17 Drawings are at 1/8"-1'-0" scale

Booth Residence
19 Linden Street
Marblehead, MA



Roof Plan

NOTE: ORIGINAL DRAWING SET TO 24X36 FULL SCALE

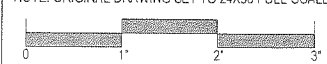


PAGE NO.

4

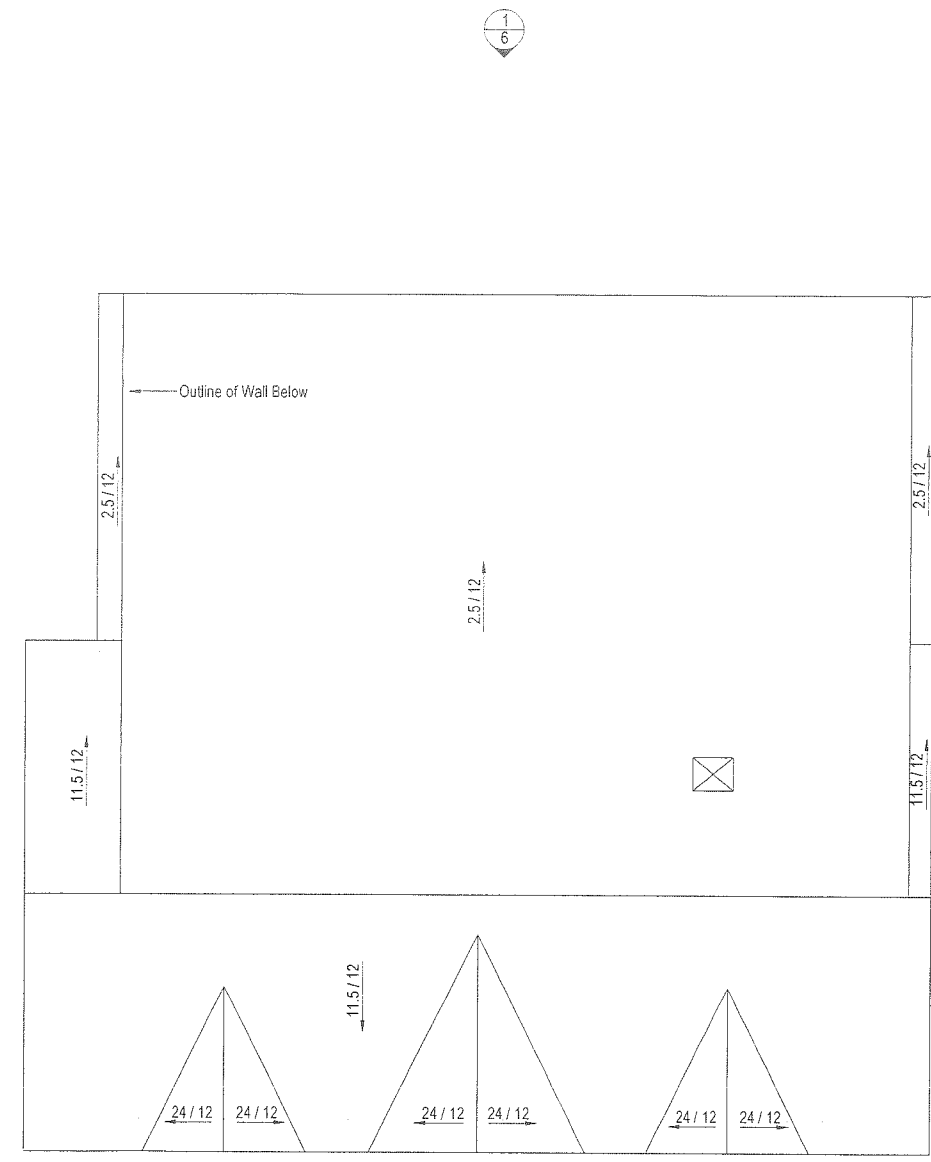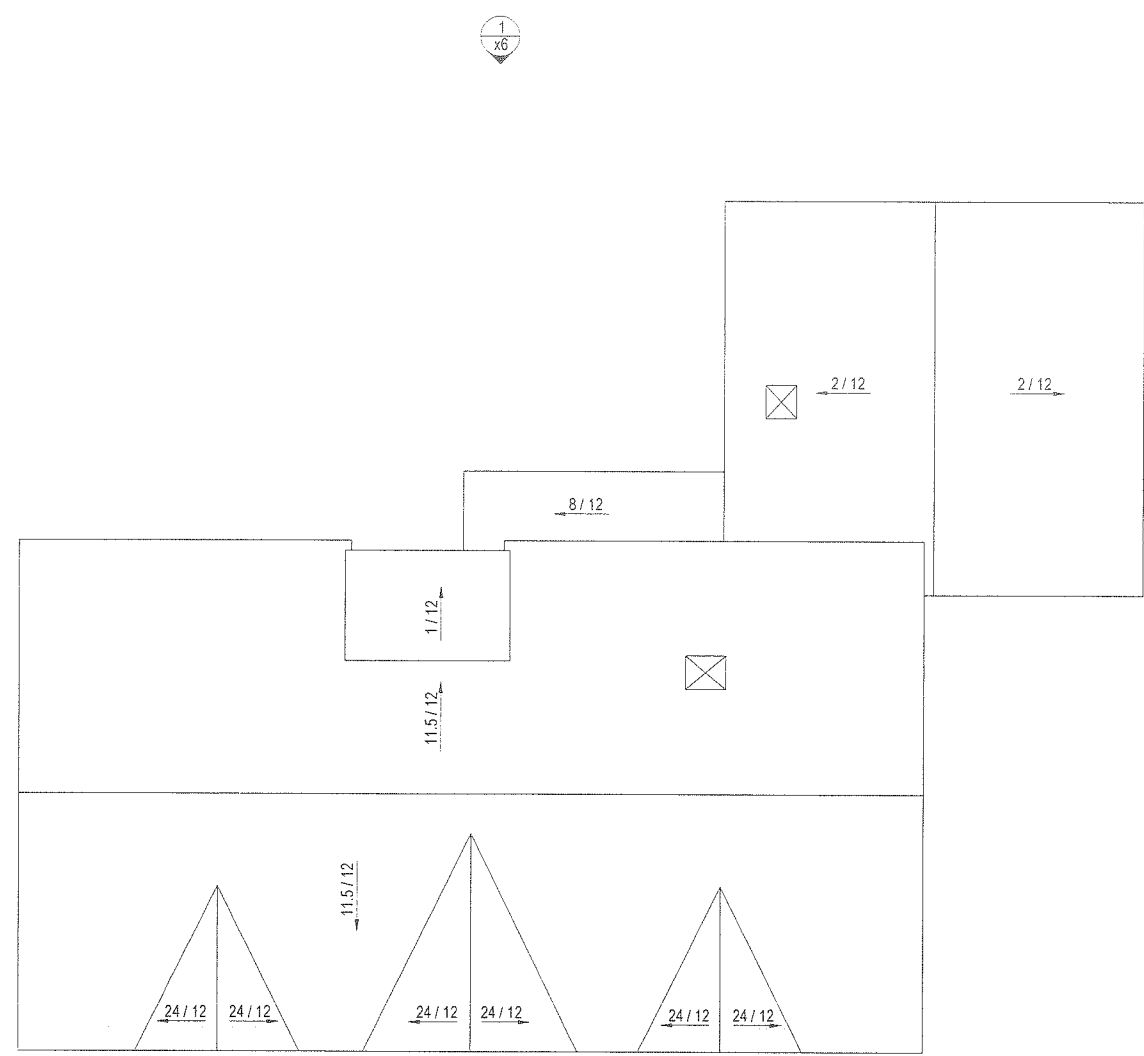


1 Existing Roof Plan
Scale: 1/4"=1'-0"


2 Proposed Roof Plan
Scale: 1/4"=1'-0"
DO NOT SCALE - GC TO VERIFY ALL DIMENSIONS. NOTIFY ARCHITECT OF ANY DISCREPANCY

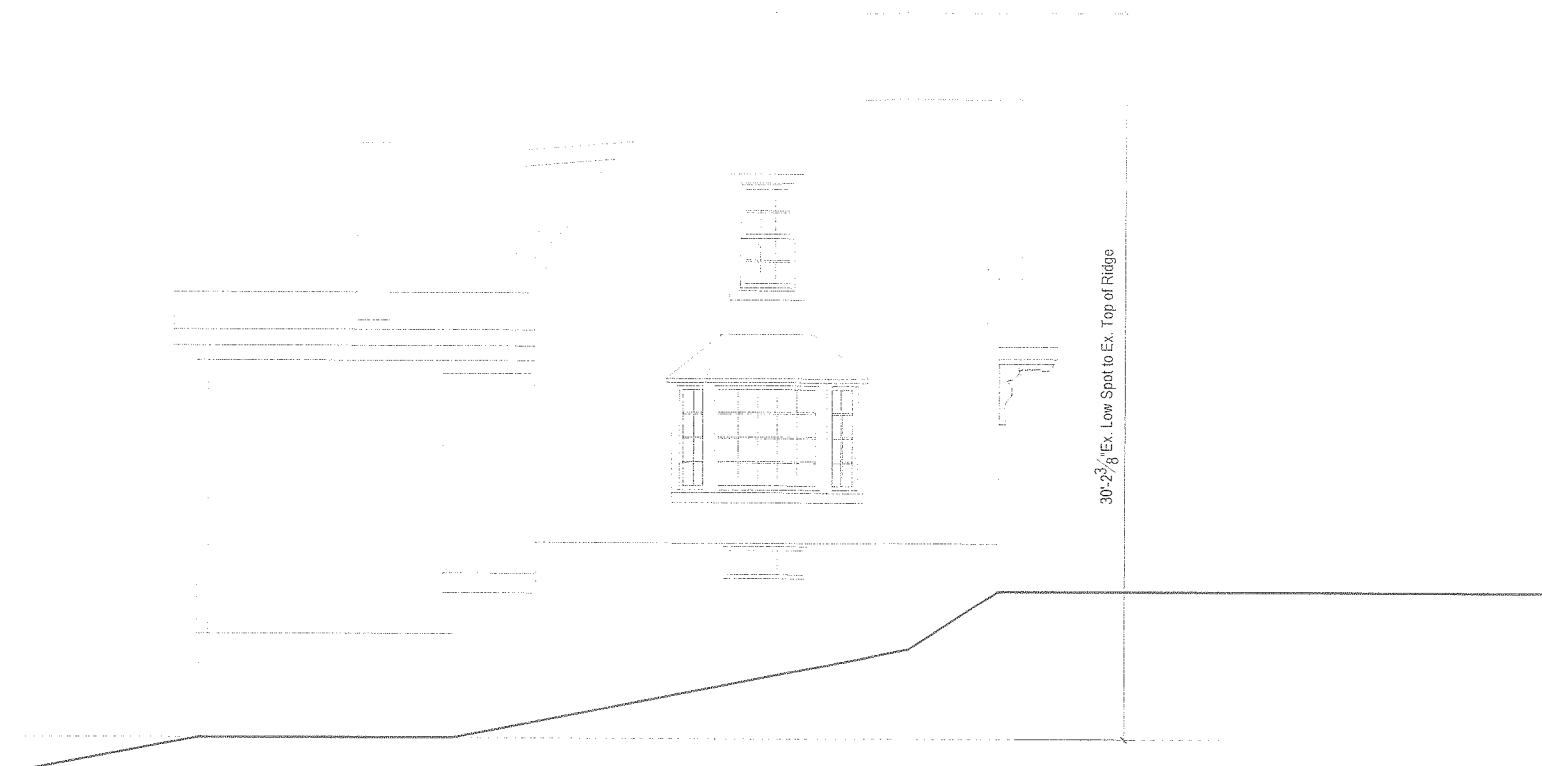

① Side Elevation
Scale: 1/4"=1'-0"

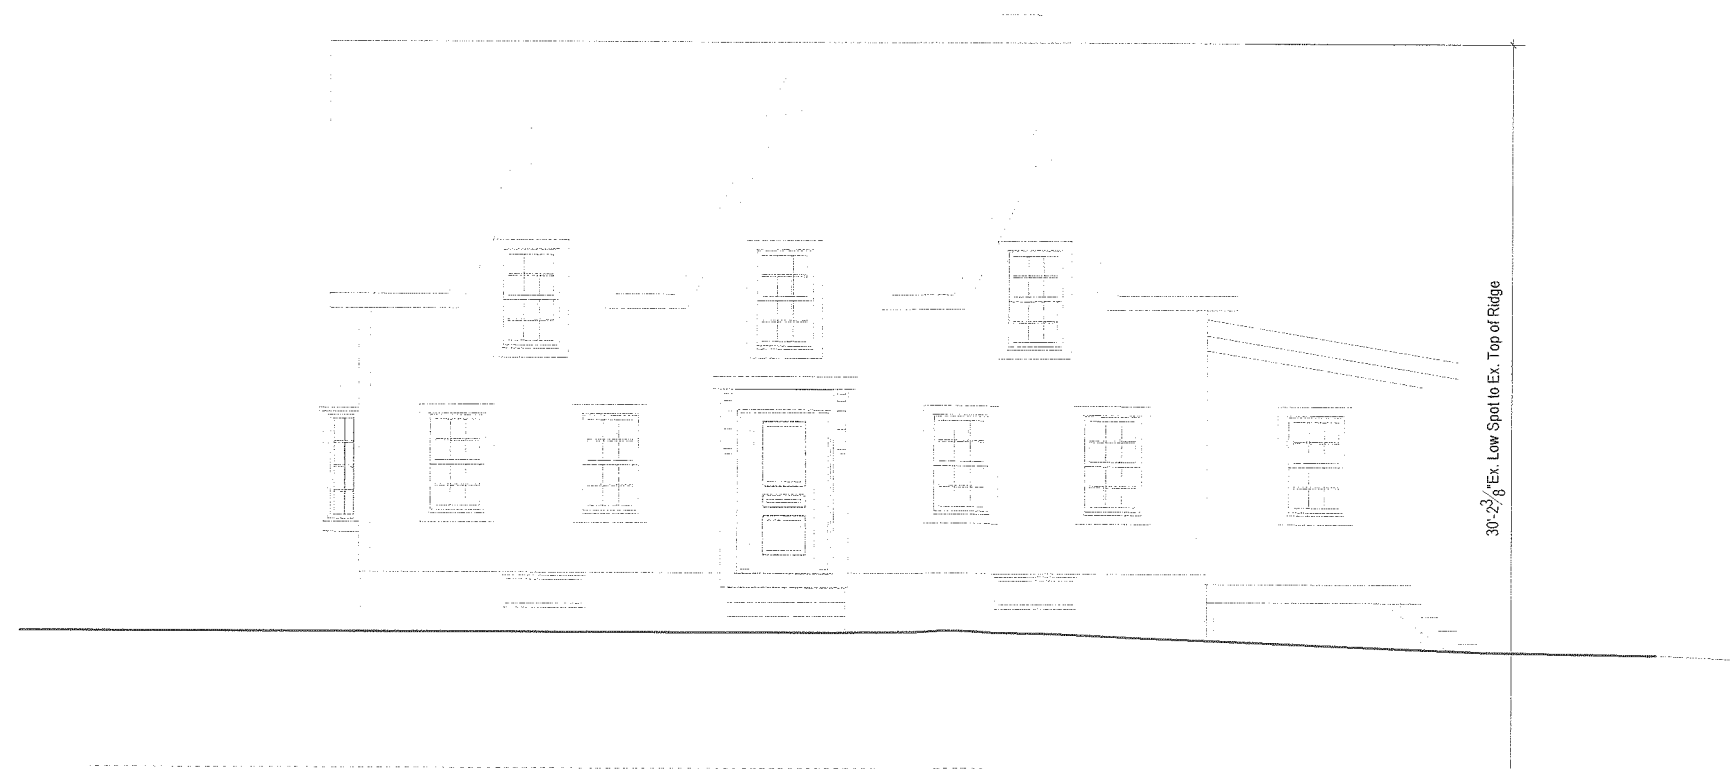


② Front Elevation
Scale: 1/4"=1'-0"

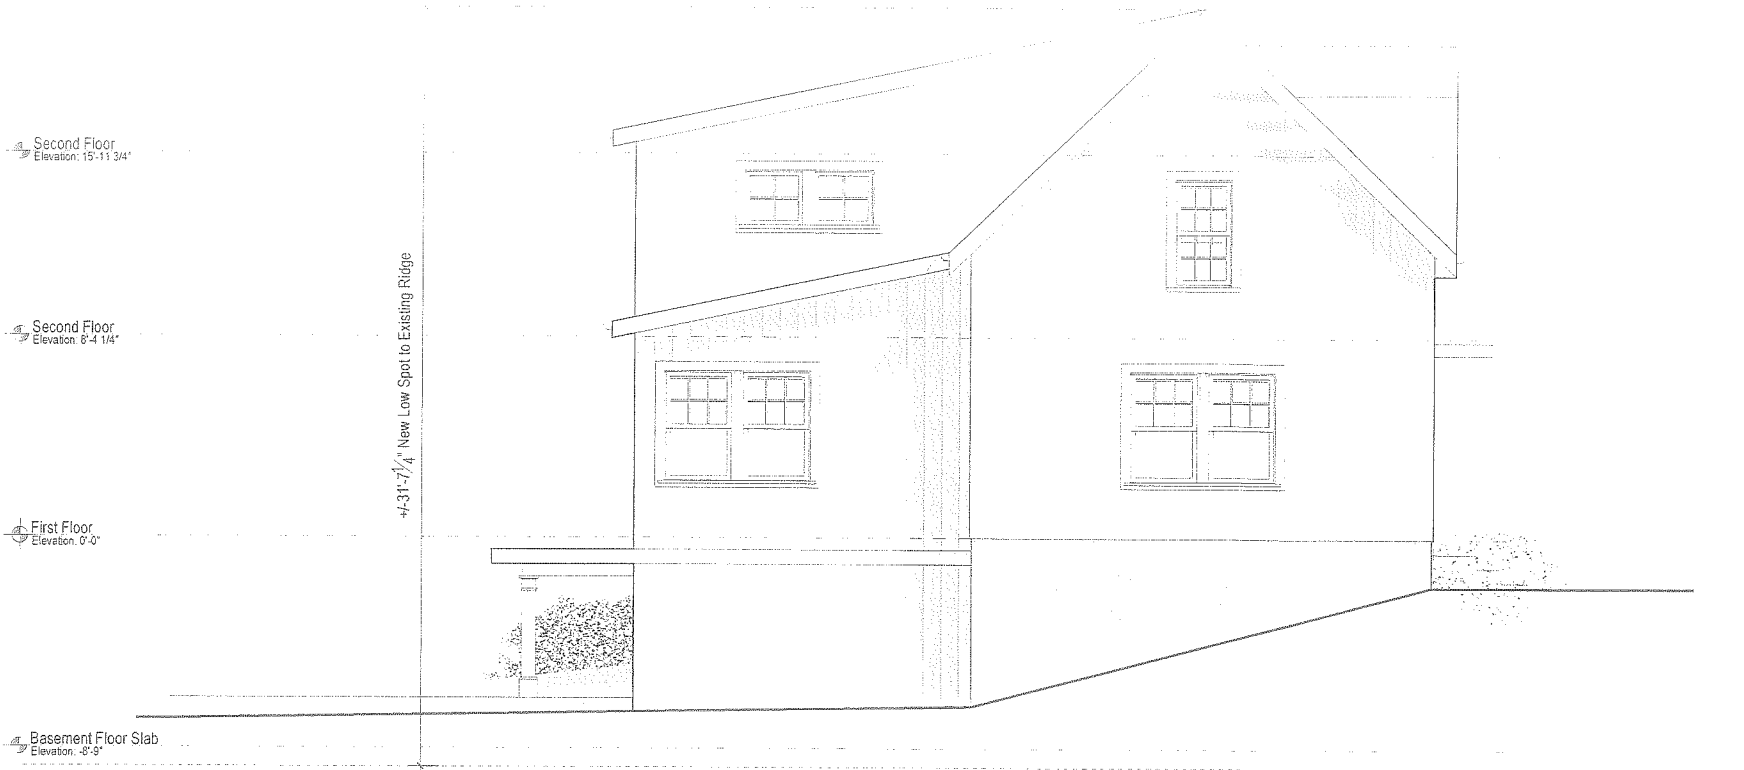

1 Side Elevation
 Scale: 1/4"=1'-0"



2 Front Elevation
 Scale: 1/4"=1'-0"

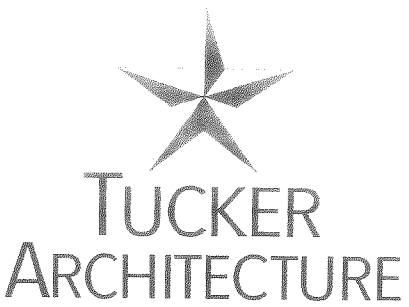


ARCHITECTURE • LANDSCAPE • INTERIORS


56 Atlantic Avenue, Marblehead, MA
www.TuckerArch.com
(781) 631-3546

Tucker Architecture and Landscape LLC

DOCUMENT OWNERSHIP:
THIS DOCUMENT ALONG WITH THE DESIGN IDEAS AND ILLUSTRATIONS AND CALCULATIONS AS AN INSTRUMENT OF PROFESSIONAL SERVICE, IS THE PROPERTY OF TUCKER ARCHITECTURE AND LANDSCAPE, LLC AND PROTECTED BY COPYRIGHT LAWS. THE ILLUSTRATIONS HEREIN ARE NOT TO BE USED IN WHOLE OR IN PART FOR ANY OTHER PROJECT, OWNER, DESIGNER, OR PURPOSE WITHOUT THE EXPRESS WRITTEN AUTHORIZATION FROM JEFF TUCKER.

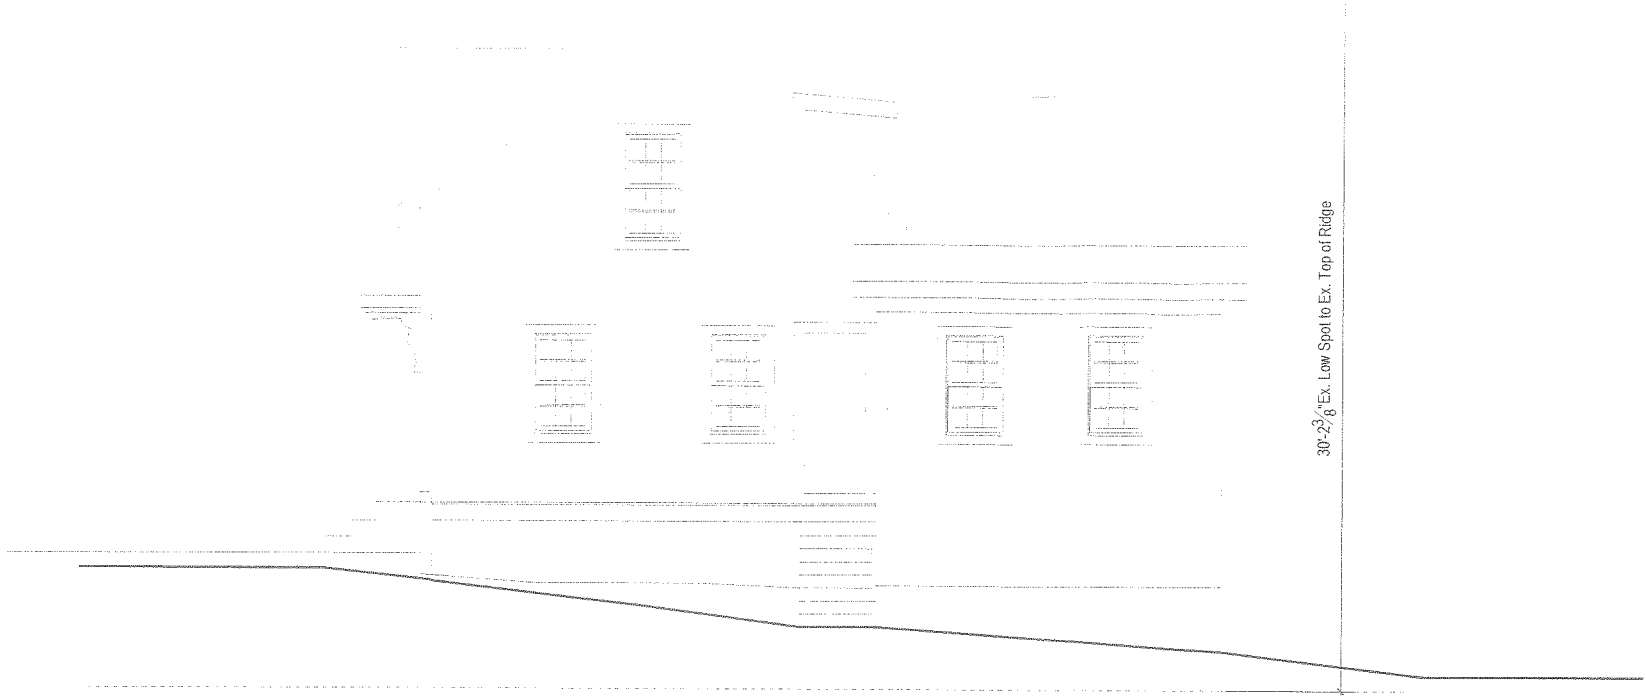

1 Side Elevation
Scale: 1/4"=1'-0"

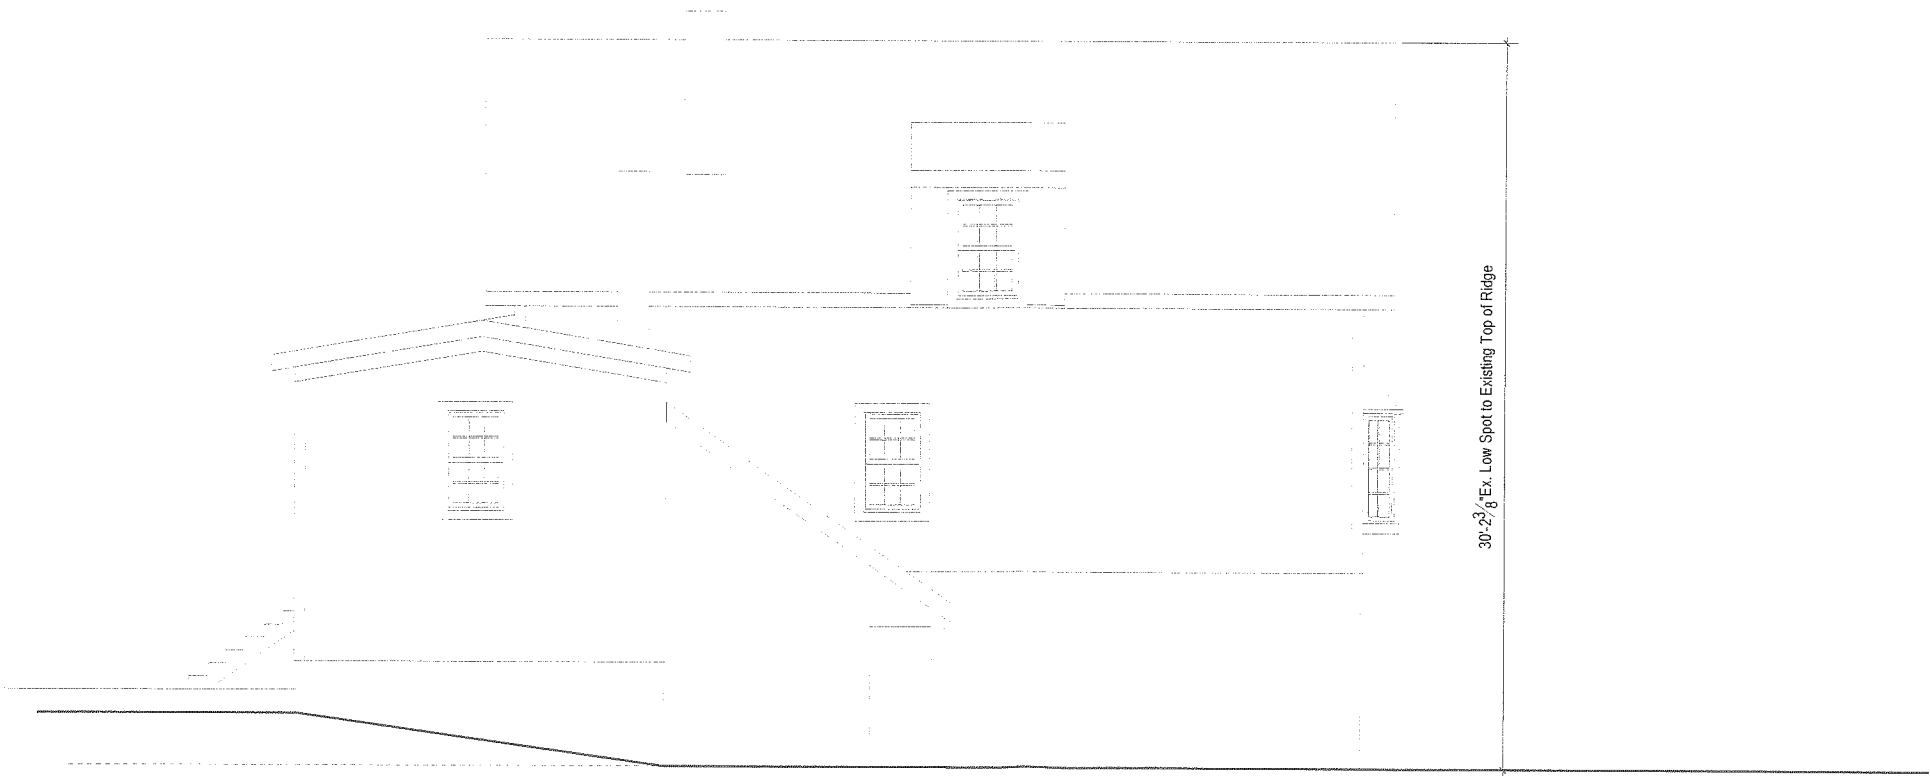

2 Rear Elevation
Scale: 1/4"=1'-0"

REVISION DATE:
2023 11 29 For Approvals

If Printed at 11x17 Drawings are at 1/8"-1'-0" scale

Booth Residence
19 Linden Street
Marblehead, MA

Existing Building Elevations

DOCUMENT OWNERSHIP:
 THIS DOCUMENT ALONG WITH THE DESIGN IDEAS AND ILLUSTRATIONS AND CALCULATIONS AS AN INSTRUMENT OF PROFESSIONAL SERVICE, IS THE PROPERTY OF TUCKER ARCHITECTURE AND LANDSCAPE, LLC AND PROTECTED BY COPYRIGHT LAWS. THE ILLUSTRATIONS HEREIN ARE NOT TO BE USED IN WHOLE OR IN PART FOR ANY OTHER PROJECT, OWNER, DESIGNER, OR PURPOSE WITHOUT THE EXPRESS WRITTEN AUTHORIZATION FROM JEFF TUCKER.



① Side Elevation
 Scale: 1/4"=1'-0"



② Rear Elevation
 Scale: 1/4"=1'-0"

DO NOT SCALE - GC TO VERIFY ALL DIMENSIONS. NOTIFY ARCHITECT OF ANY DISCREPANCY


REVISION DATE:
 2023 11 29 For Approvals

If Printed at 11x17 Drawings are at 1/8"-1'-0" scale

Booth Residence
 19 Linden Street
 Marblehead, MA

Proposed Building Elevations

NOTE: ORIGINAL DRAWING SET TO 24X36 FULL SCALE

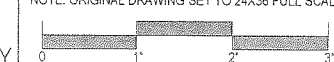

PAGE NO.

6