


Number	Date	Description

Basement Plans
SCALE: 3/16" = 1'-0"

ROB BRAMHALL ARCHITECTS
14 Park Street Andover, Massachusetts 01810
978-749-3663


Dyer Residence
16 Hathaway Road
Marblehead, MA 01945

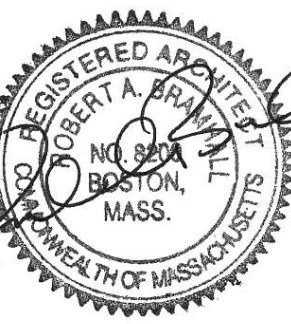


Project Number
2020-10

Date Issued
June 8, 2022

A-1

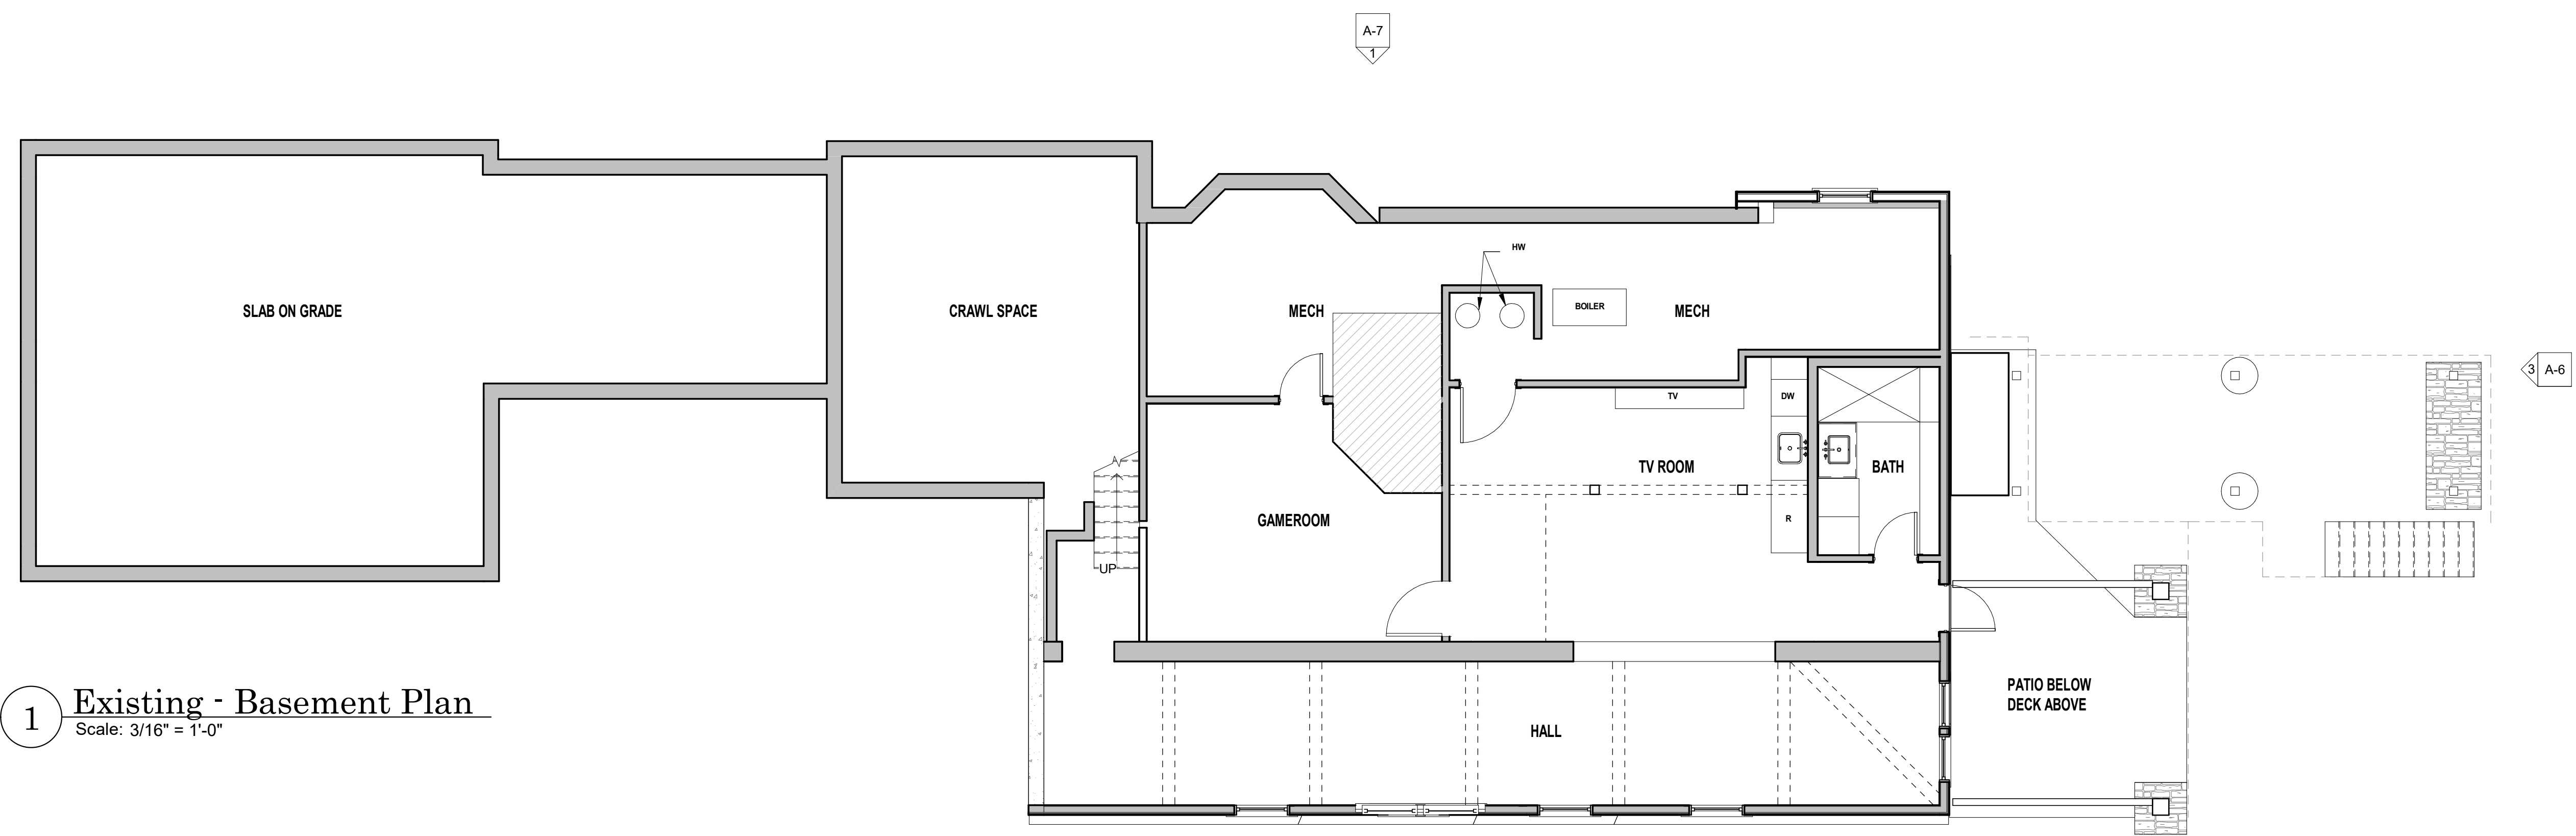

1 Existing - Basement Plan
Scale: 3/16" = 1'-0"

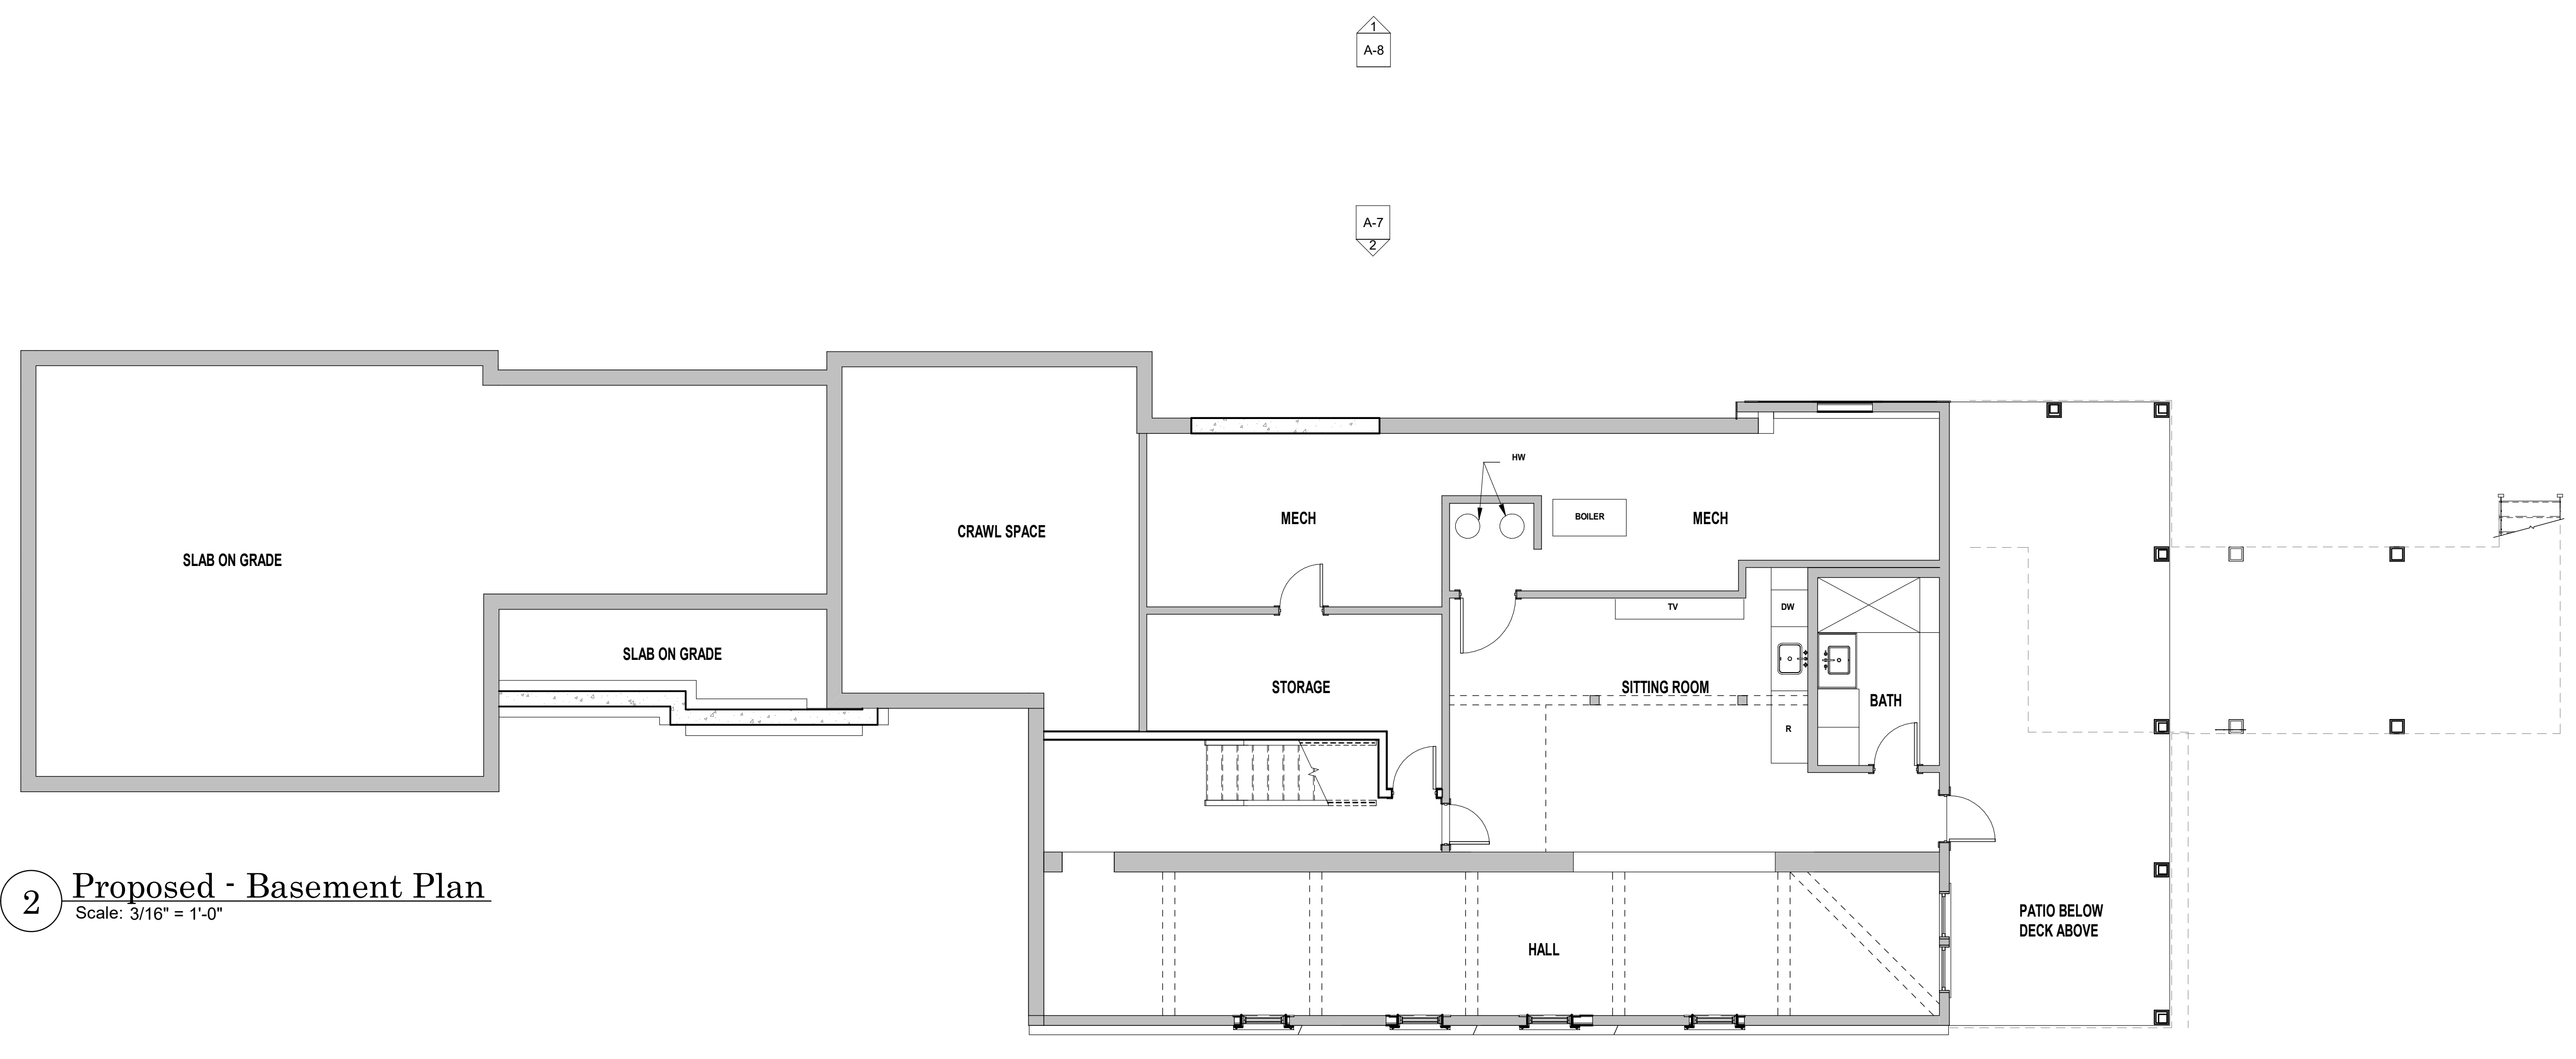

2 Proposed - Basement Plan
Scale: 3/16" = 1'-0"

Revisions		
Number	Date	Description

First Floor Plan
SCALE: 3/16" = 1'-0"

ROB BRAMHALL ARCHITECTS
14 Park Street Andover, Massachusetts 01810
978-749-3663


Dyer Residence
16 Hathaway Road
Marblehead, MA 01945




Project Number
2020-10

Date Issued
June 8, 2022

A-2

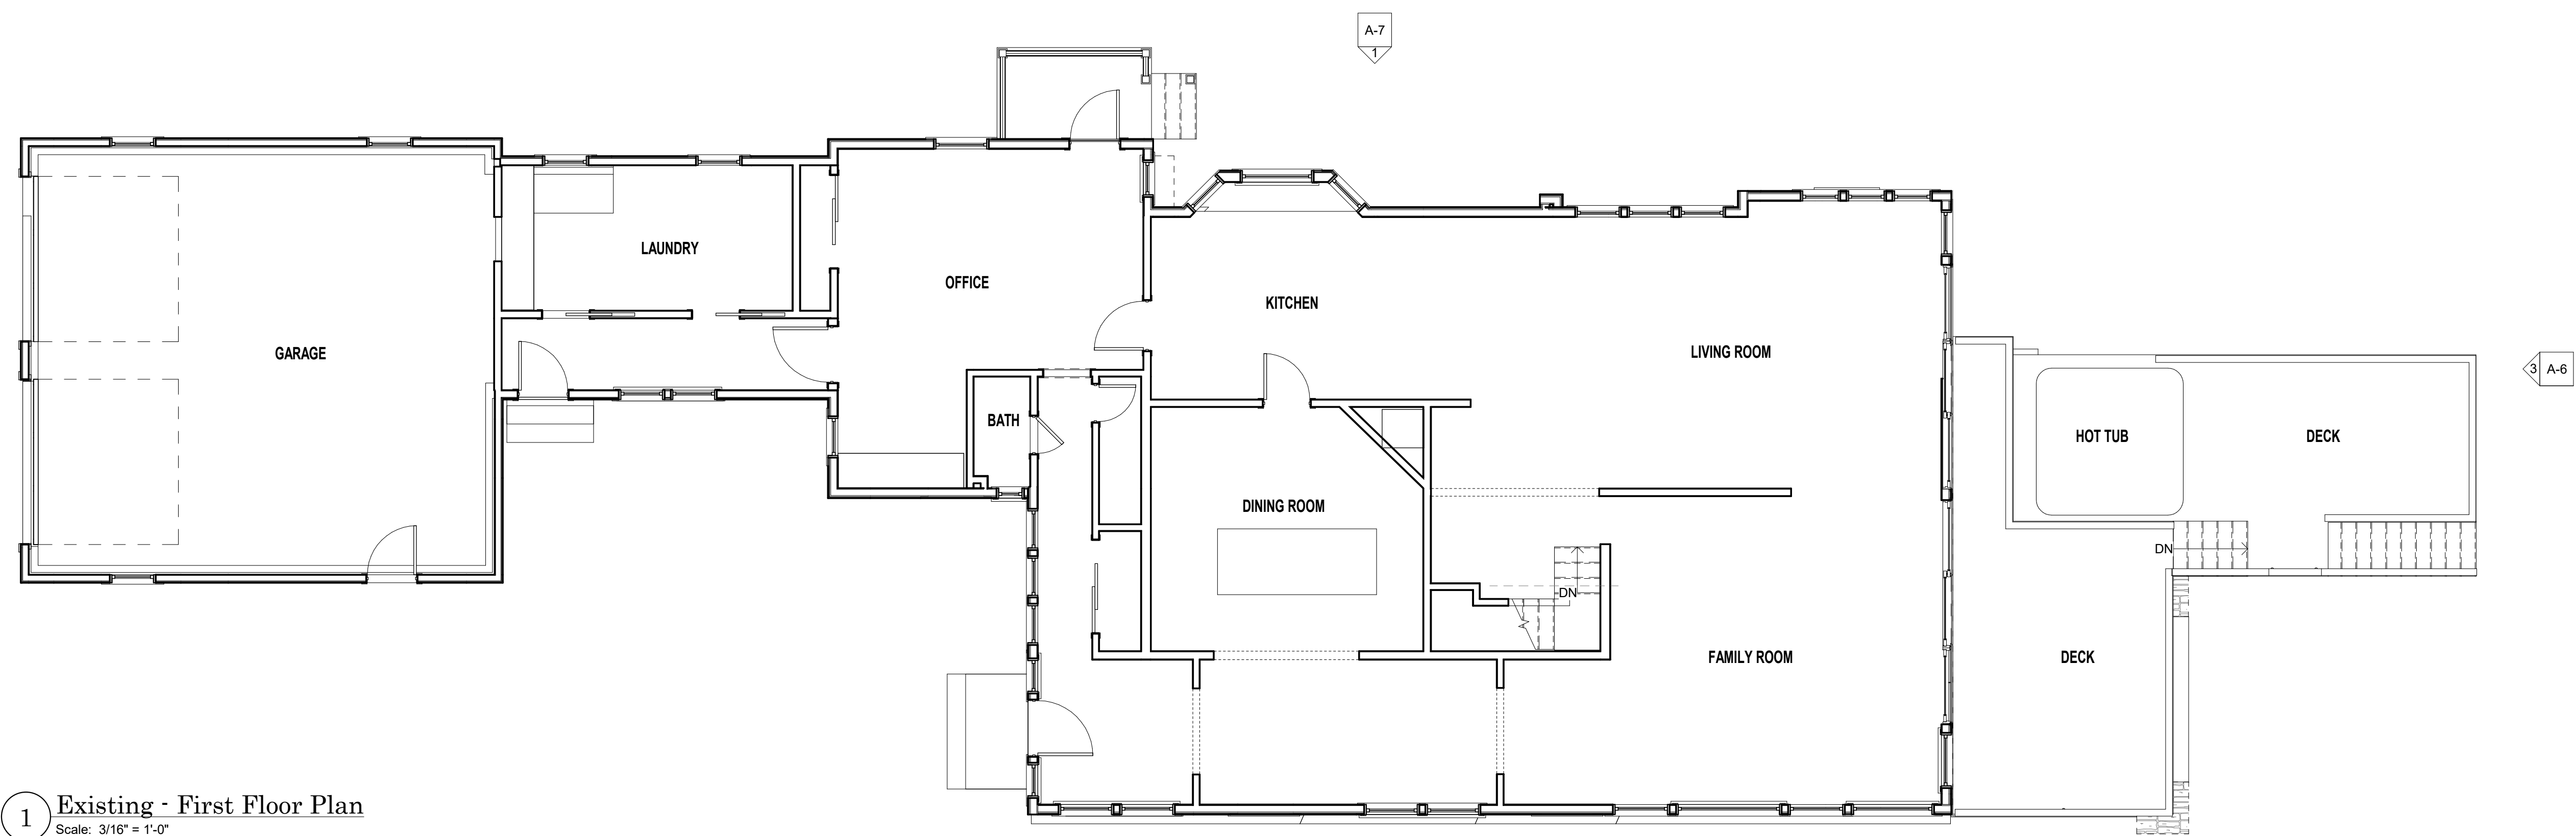


1 Existing - First Floor Plan
Scale: 3/16" = 1'-0"

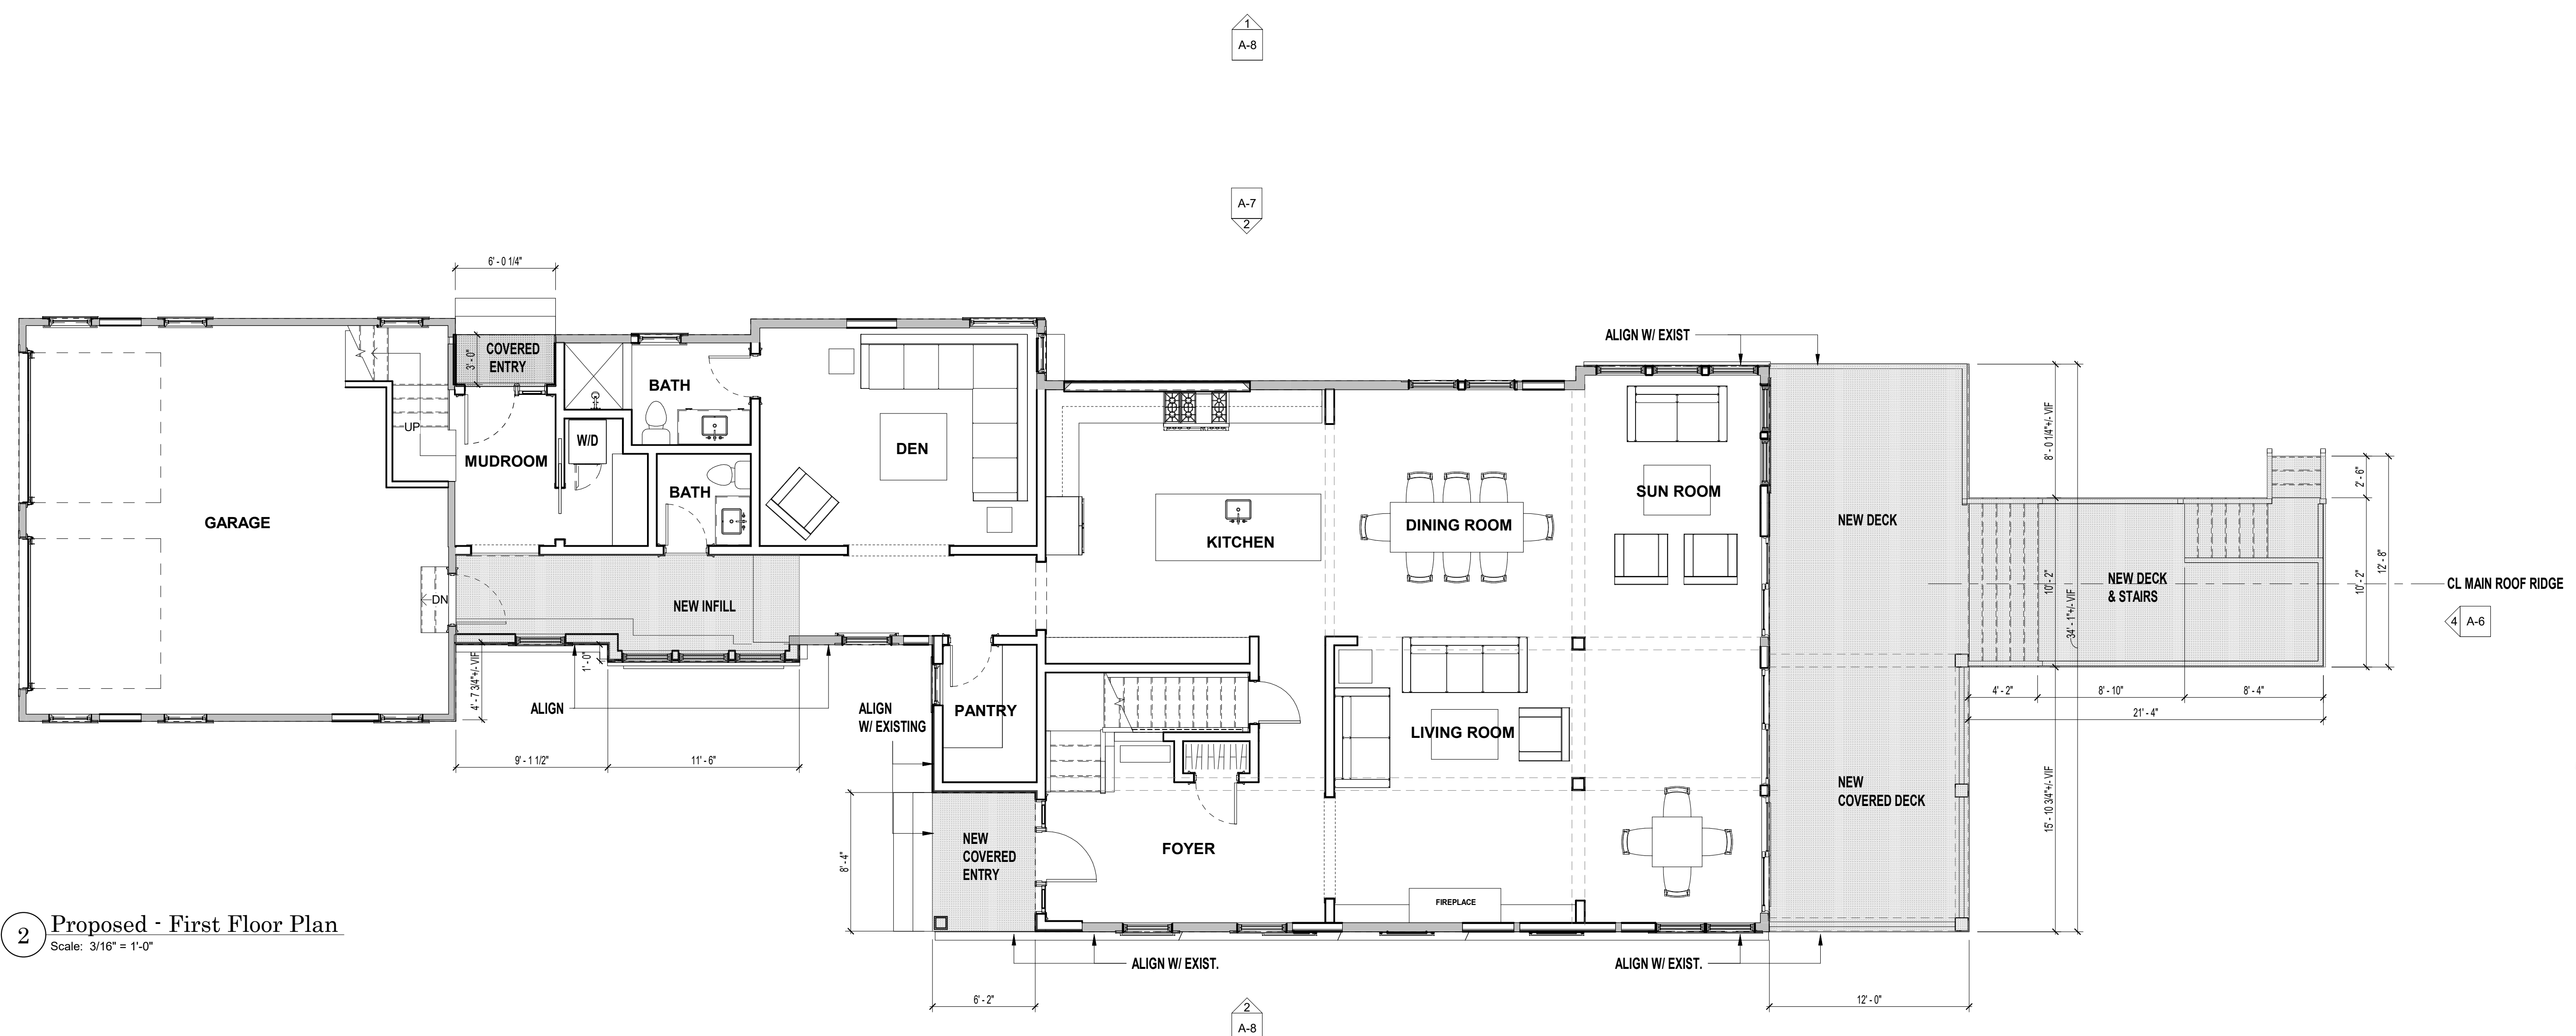


2 Proposed - First Floor Plan
Scale: 3/16" = 1'-0"

6/1/2022 2:08:19 PM

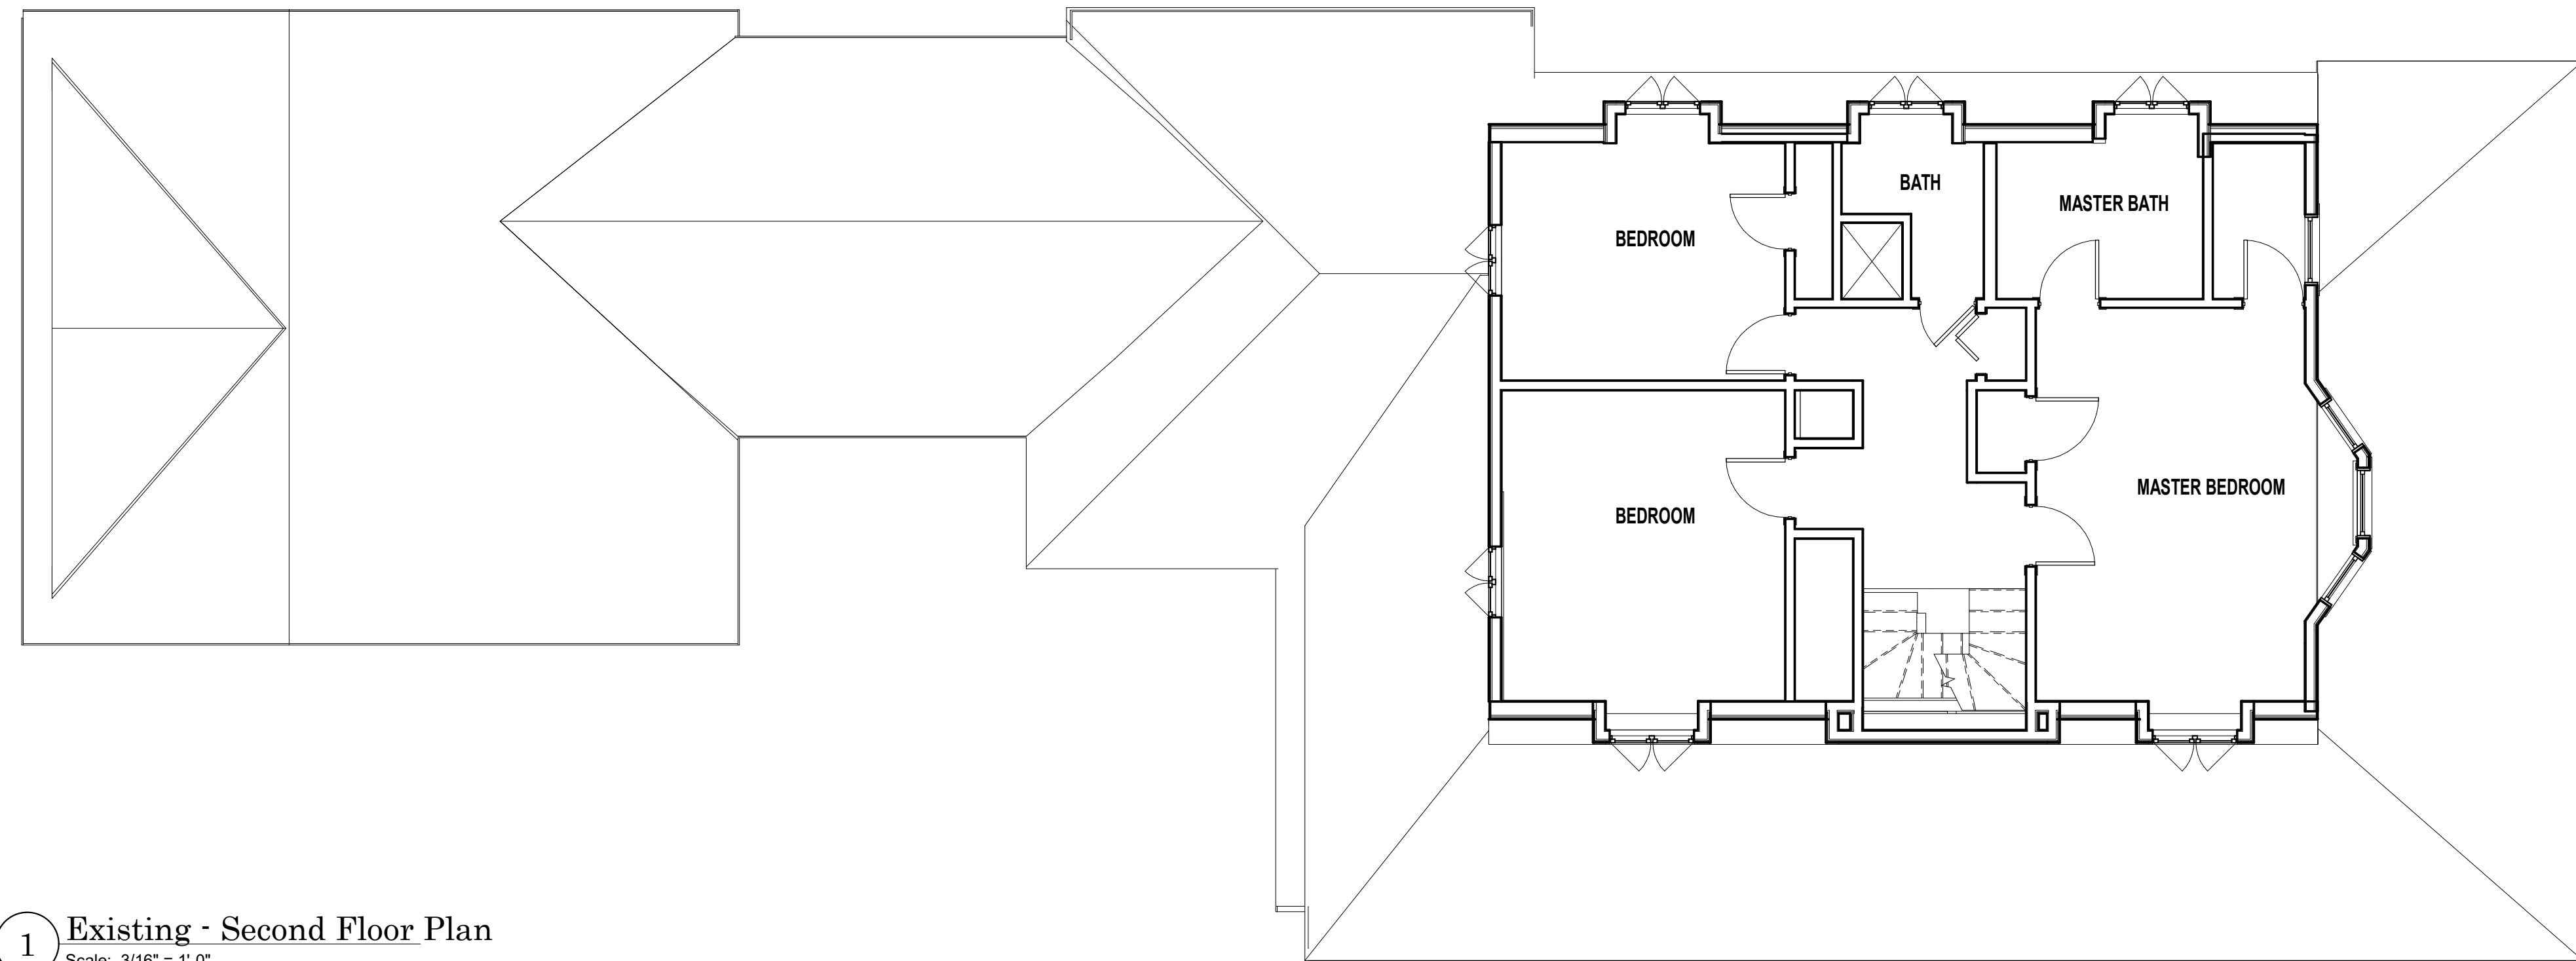

1 Existing - Second Floor Plan
Scale: 3/16" = 1'-0"

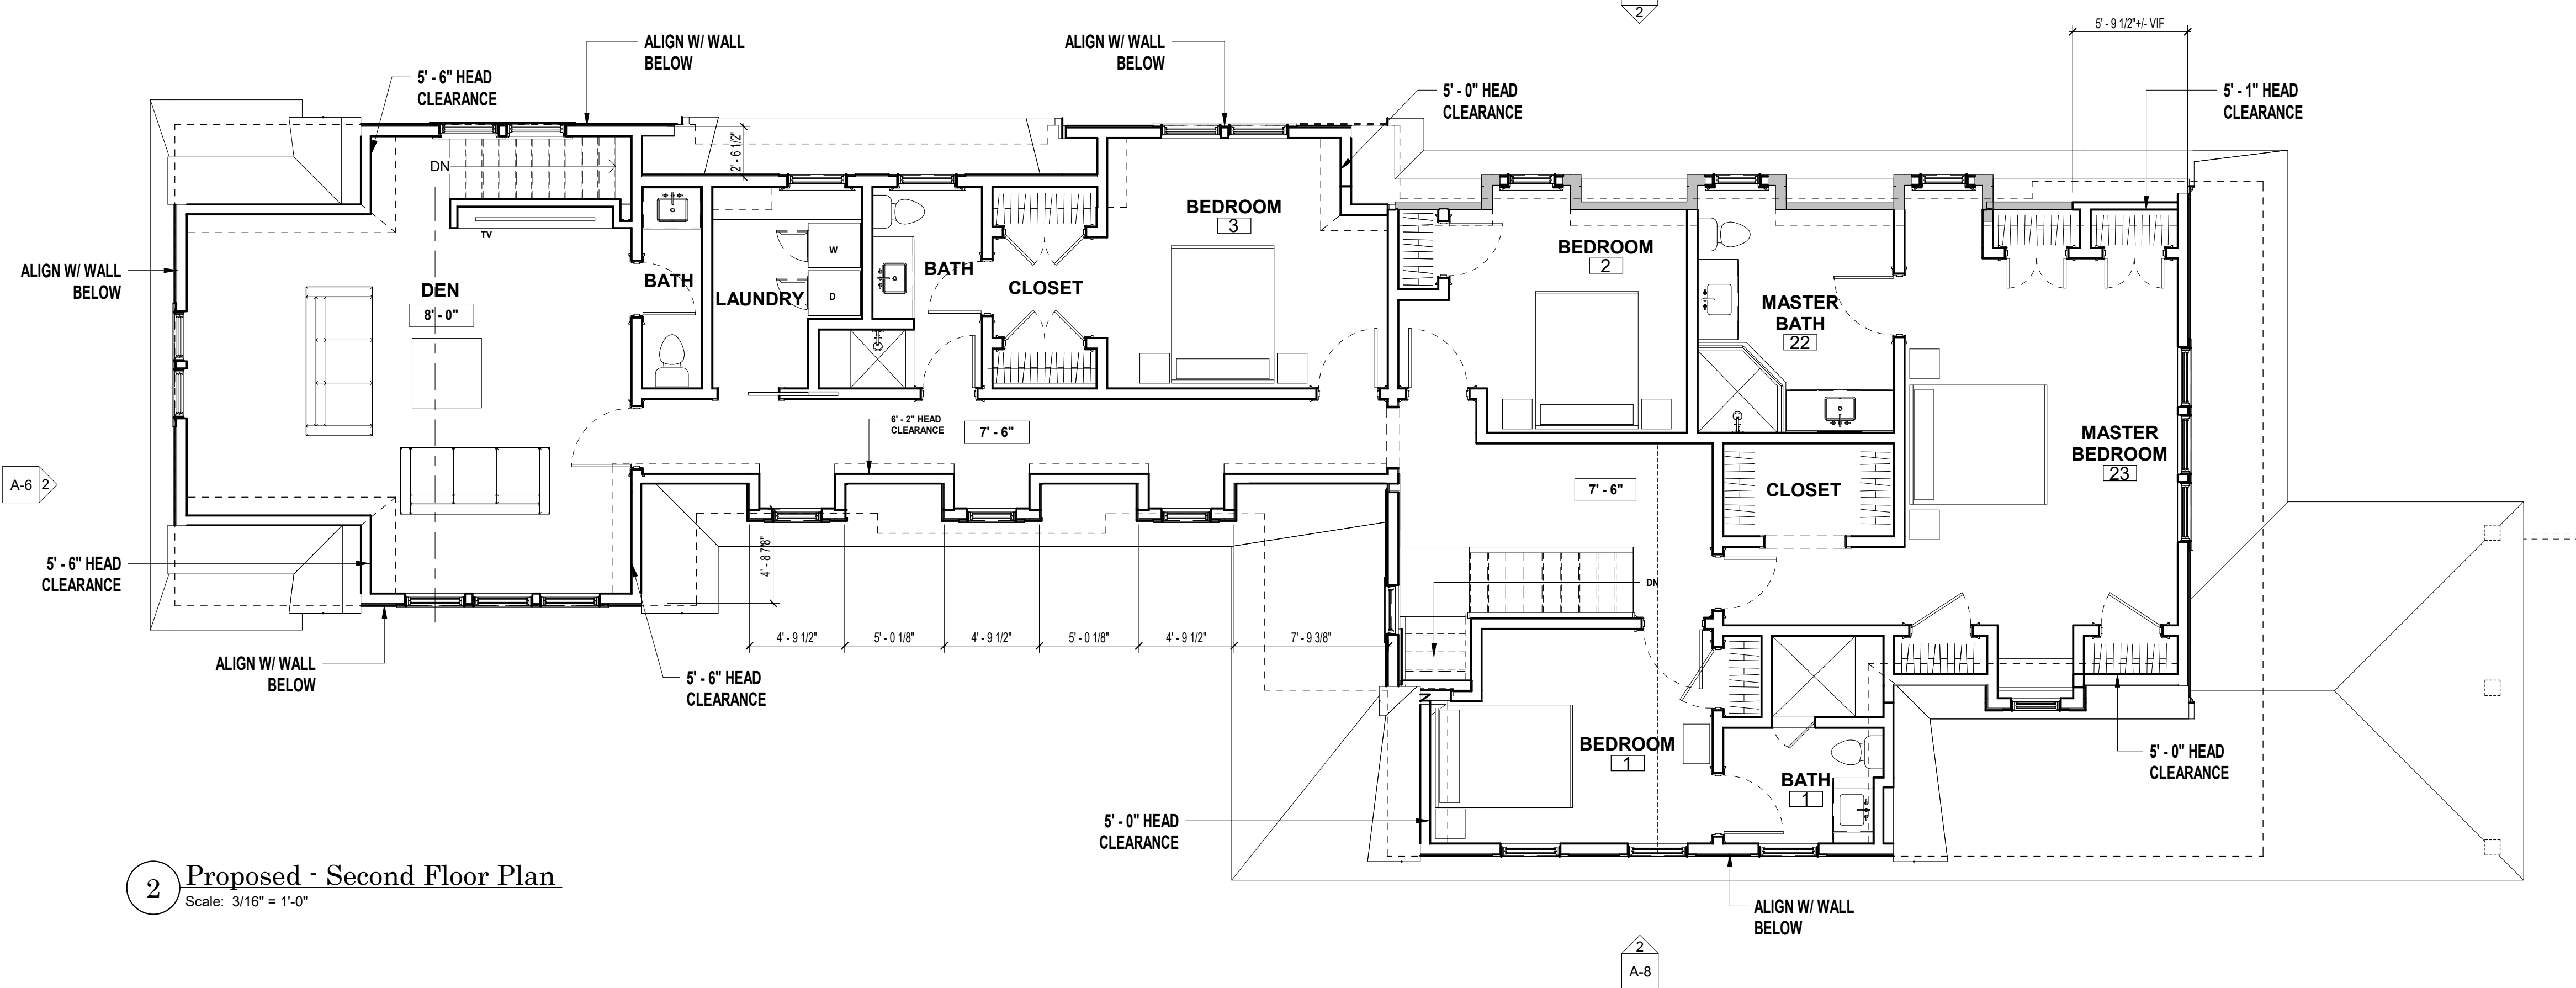


2 Proposed - Second Floor Plan
Scale: 3/16" = 1'-0"

Revisions		
Number	Date	Description

Second Floor Plans
SCALE: 3/16" = 1'-0"

ROB BRAMHALL ARCHITECTS
14 Park Street Andover, Massachusetts 01810
978-749-3663


Dyer Residence
16 Hathaway Road
Marblehead, MA 01945

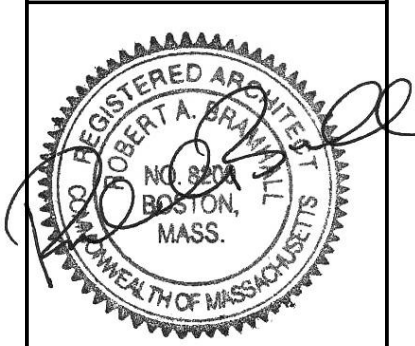

Project Number
2020-10

Date Issued
June 8, 2022

A-6 1

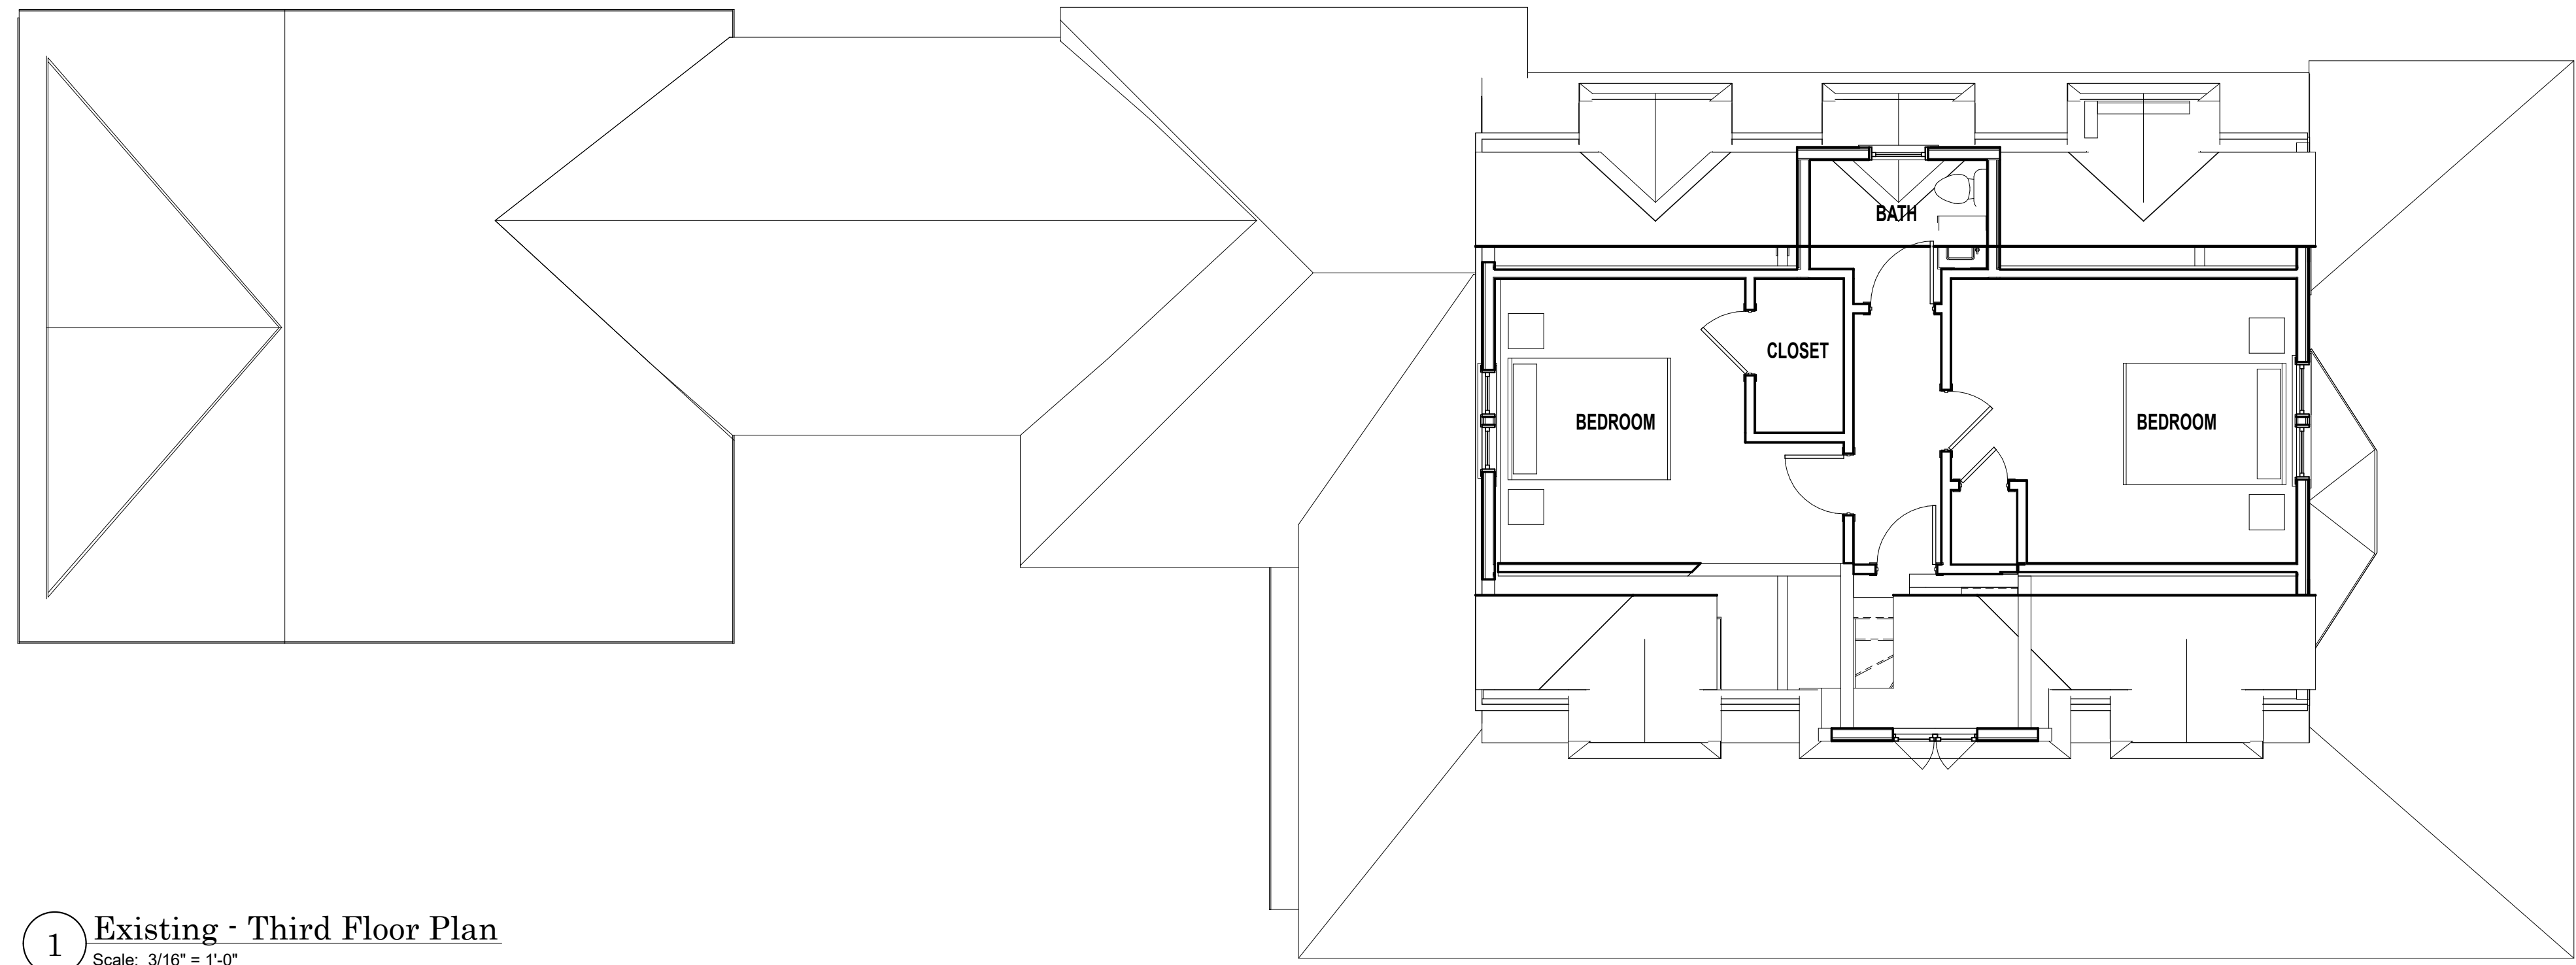


1 Existing - Third Floor Plan
Scale: 3/16" = 1'-0"

1 A-8

A-7 2

A-6 2

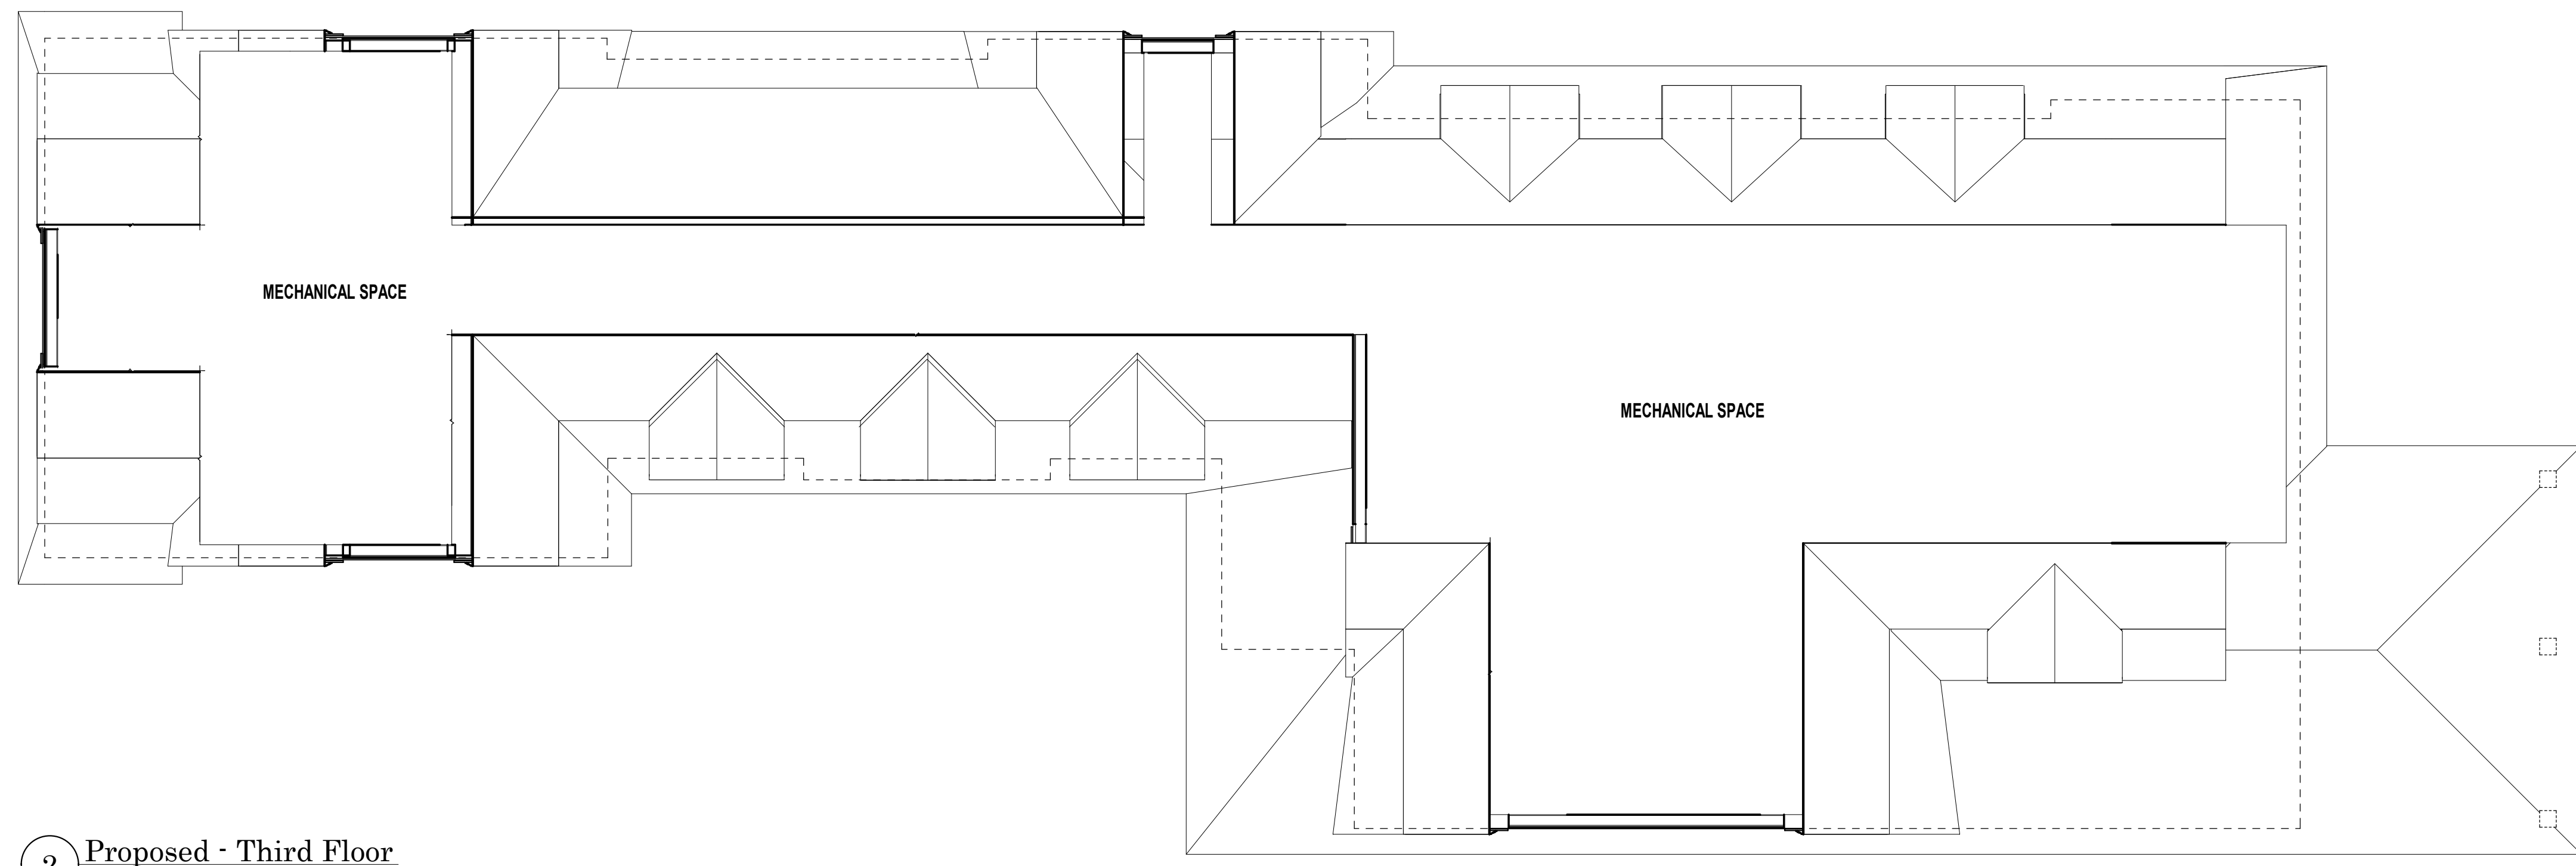

2 Proposed - Third Floor
Scale: 3/16" = 1'-0"

2 A-8


4 A-6

Revisions		
Number	Date	Description

Third Floors
SCALE: 3/16" = 1'-0"

ROB BRAMHALL ARCHITECTS
14 Park Street Andover, Massachusetts 01810
978-749-3663

Dyer Residence
16 Hathaway Road
Marblehead, MA 01945

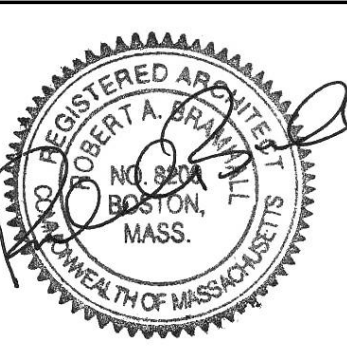


Project Number
2020-10


Date Issued
June 8, 2022

A-4

6/1/2022 2:08:21 PM

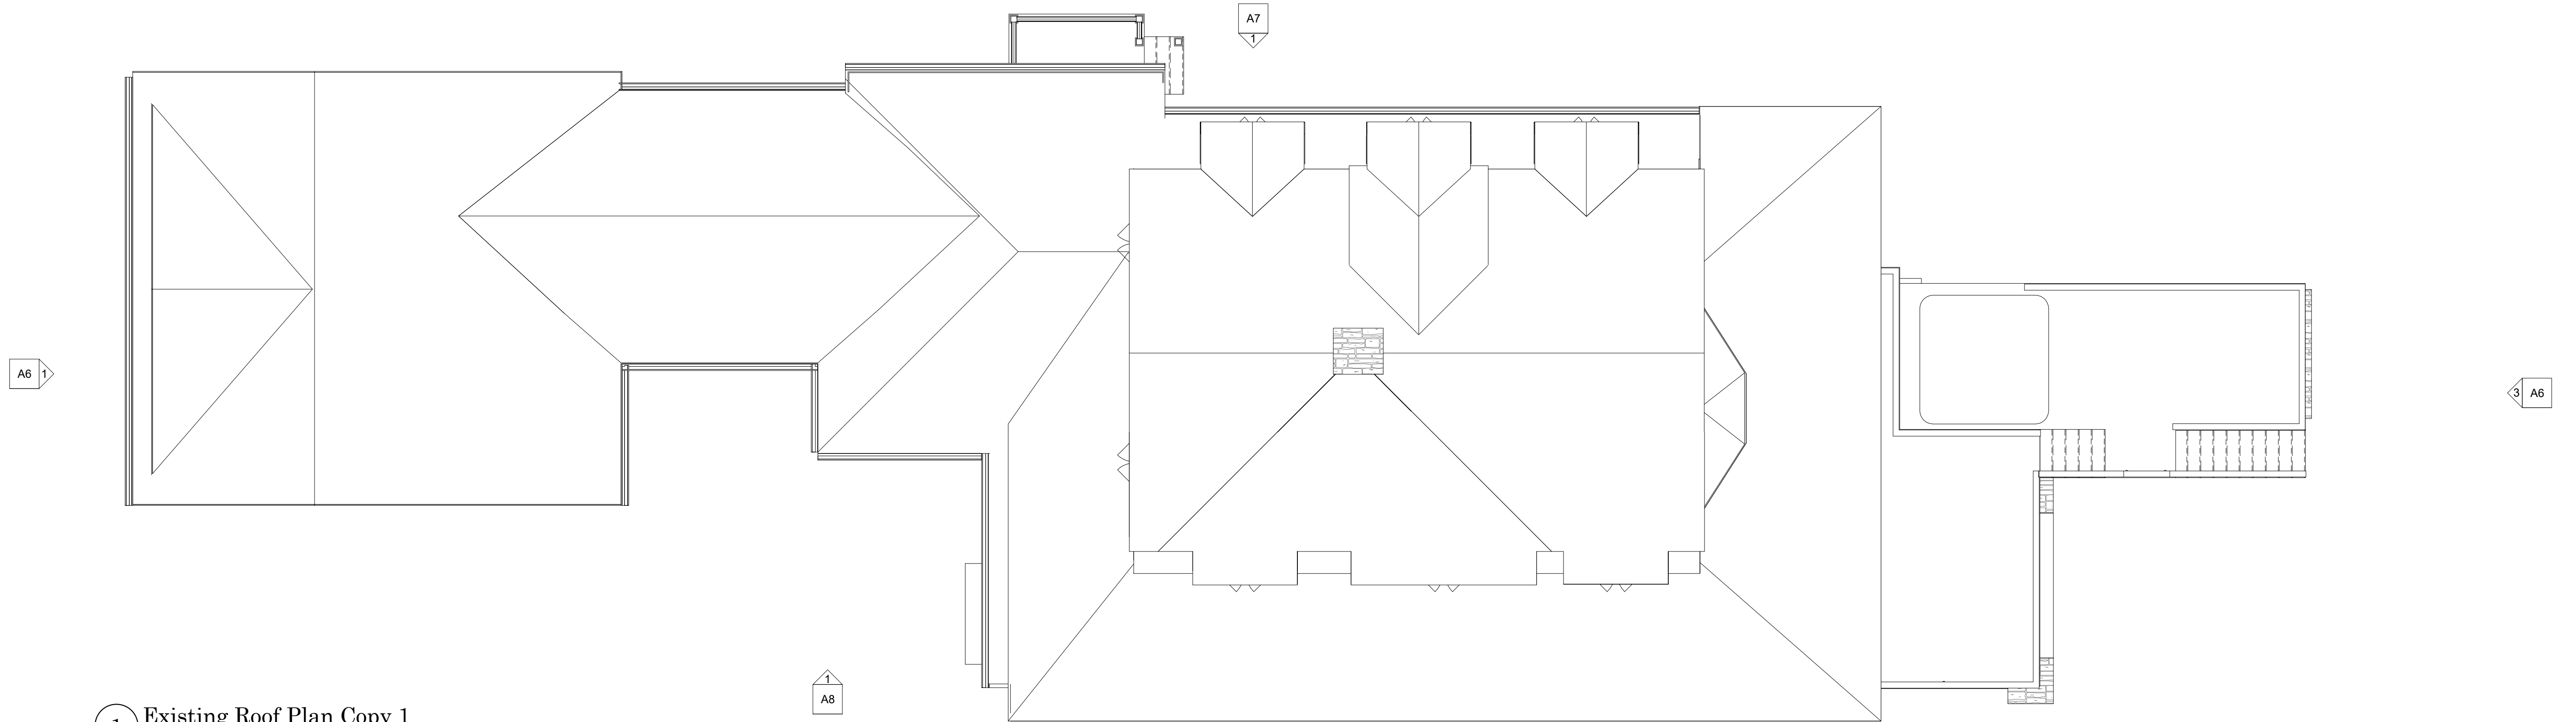

1 Existing Roof Plan Copy 1
Scale: 3/16" = 1'-0"

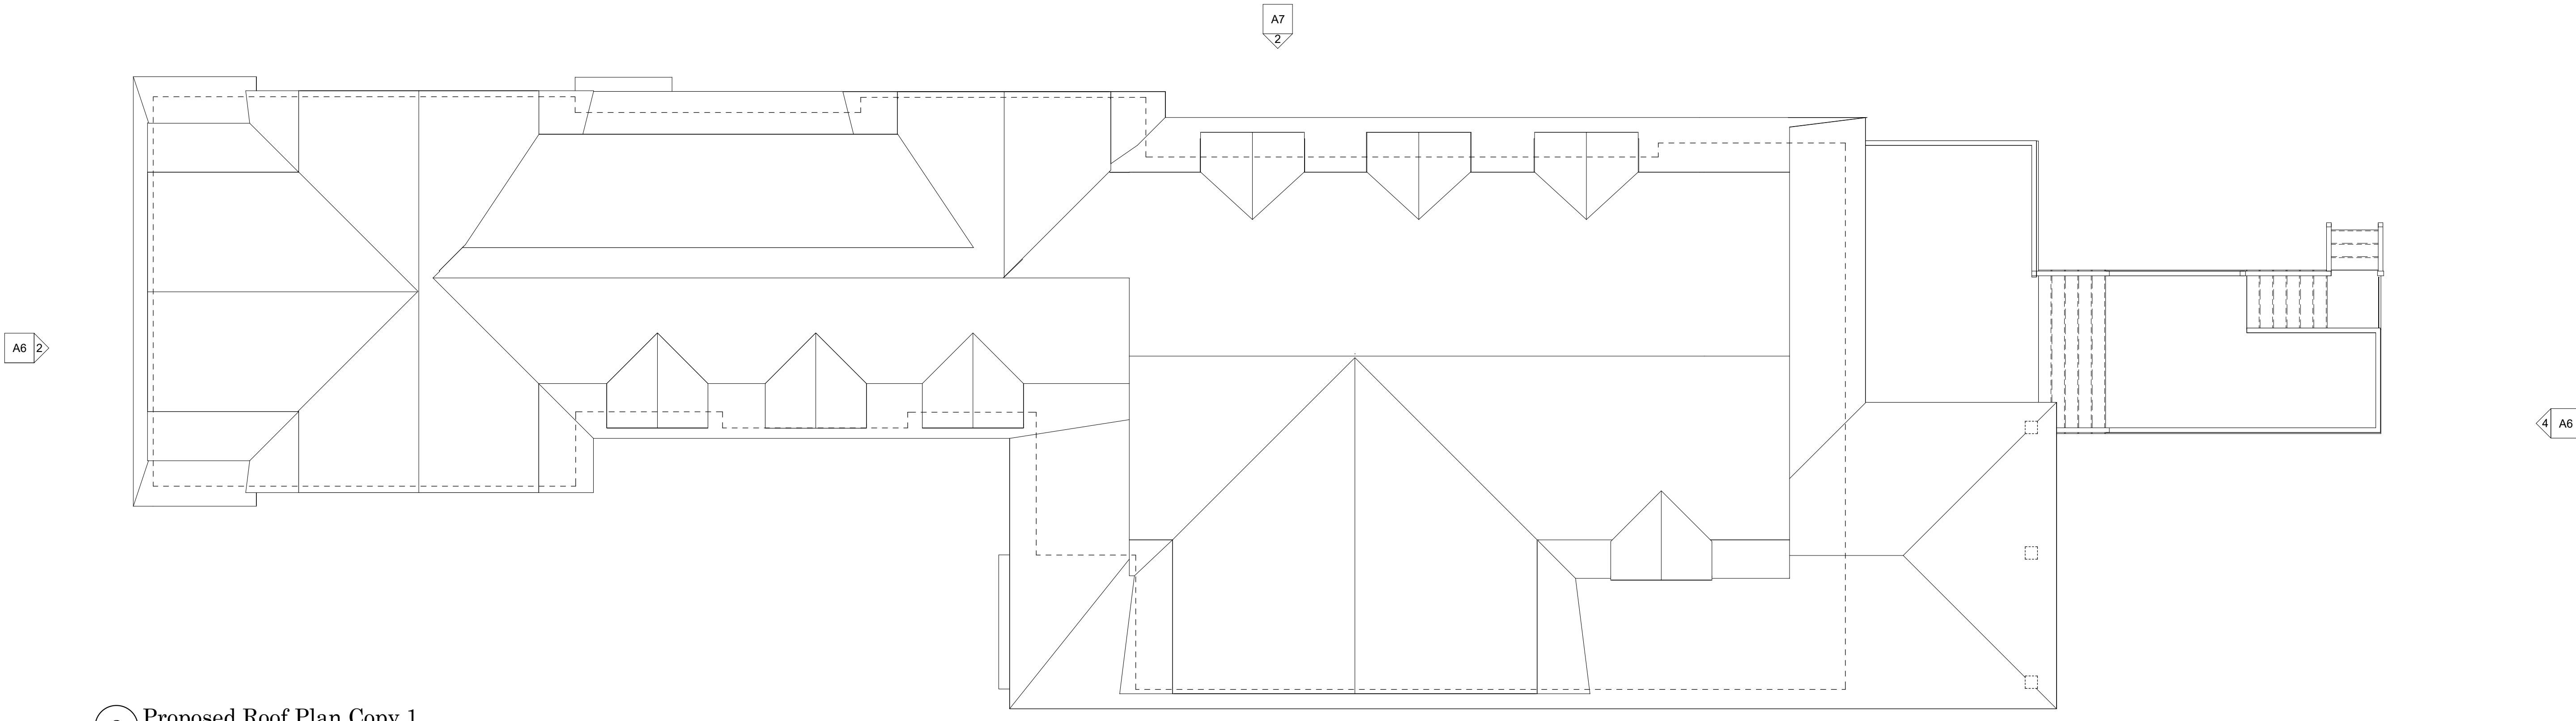


2 Proposed Roof Plan Copy 1
Scale: 3/16" = 1'-0"

Number	Date	Description

Roof Plans
SCALE: 3/16" = 1'-0"

ROB BRAMHALL ARCHITECTS
14 Park Street Andover, Massachusetts 01810
978-749-3663

Dyer Residence
16 Hathaway Road
Marblehead, MA 01945

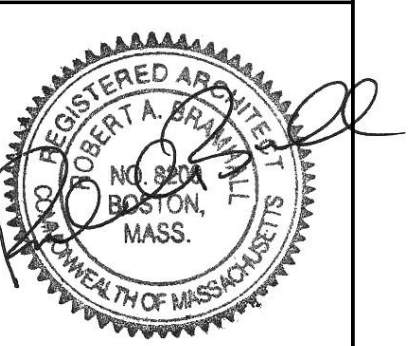

Project Number
2020-10

Date Issued
June 8, 2022

A-5



1 Existing - Northwest Elevation
Scale: 3/16" = 1'-0"




2 Proposed - Northwest Elevation
Scale: 3/16" = 1'-0"



2A Building Section Through Bath
Scale: 3/16" = 1'-0"



3 Existing - Southeast Elevation
Scale: 3/16" = 1'-0"

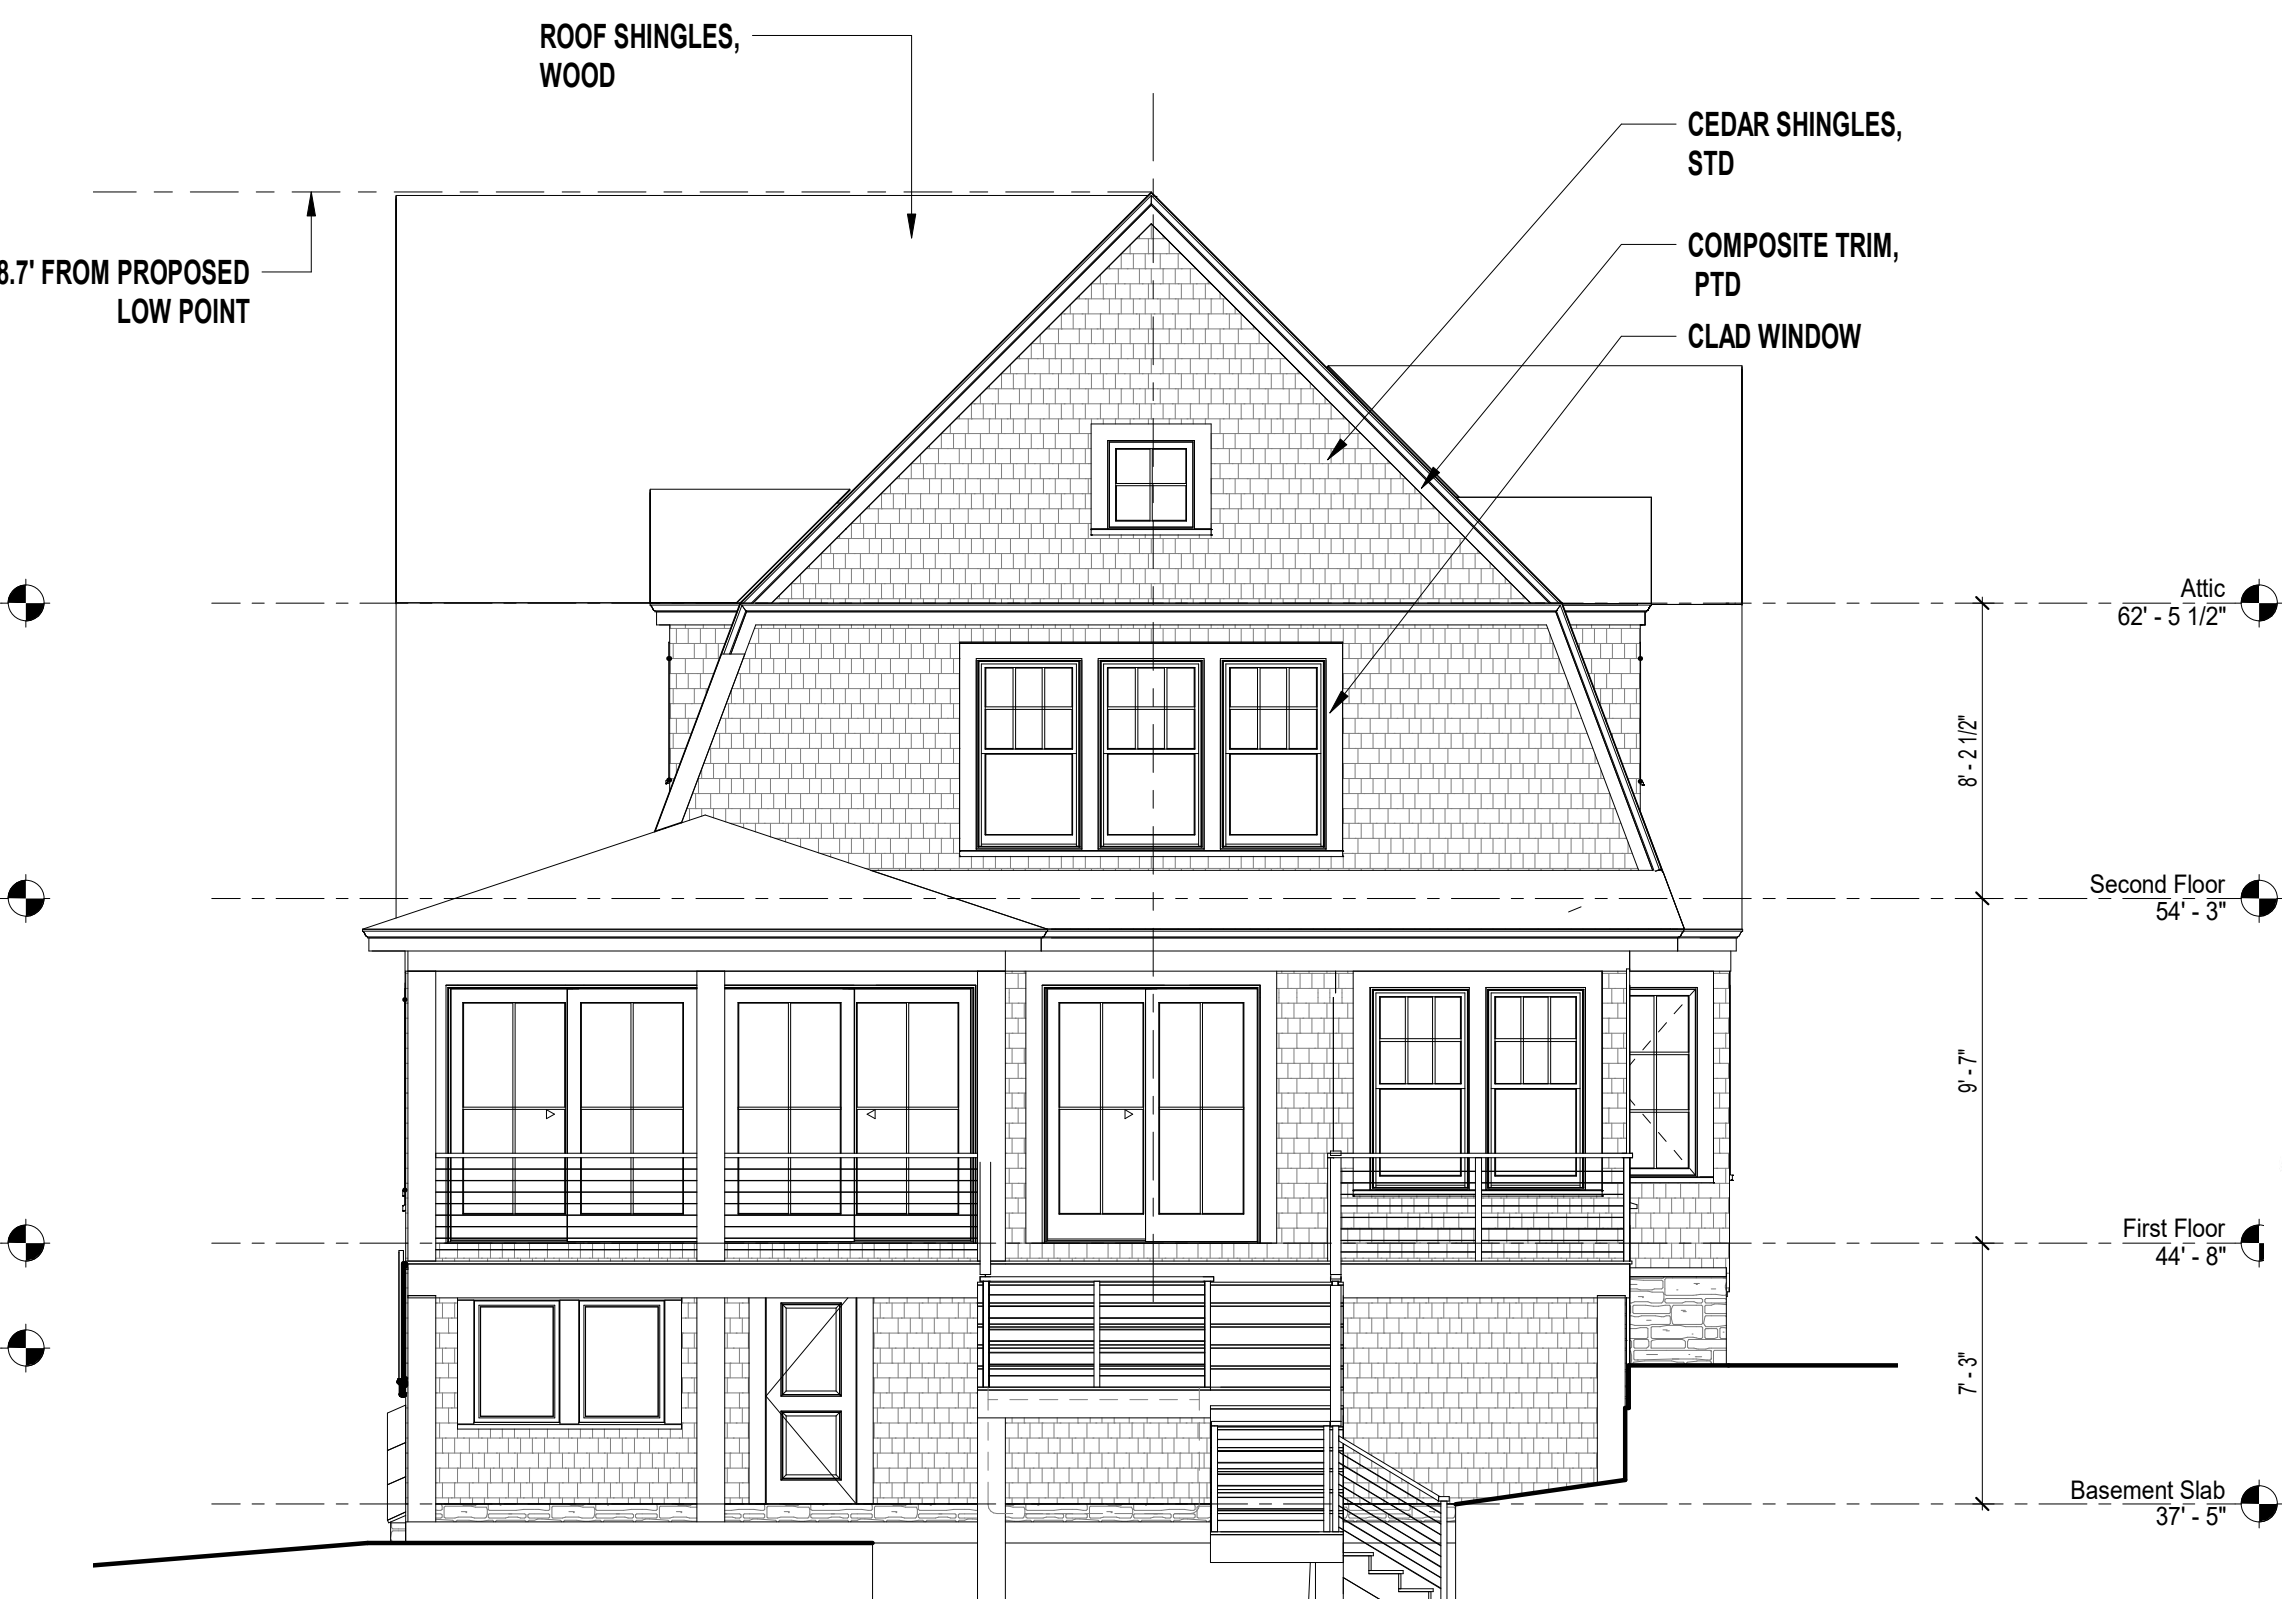


4 Proposed - Southeast Elevation
Scale: 3/16" = 1'-0"

Revisions		
Number	Date	Description

Exterior Elevations
SCALE: 3/16" = 1'-0"

ROB BRAMHALL ARCHITECTS
14 Park Street Andover, Massachusetts 01810
978-749-3663

Dyer Residence
16 Hathaway Road
Marblehead, MA 01945

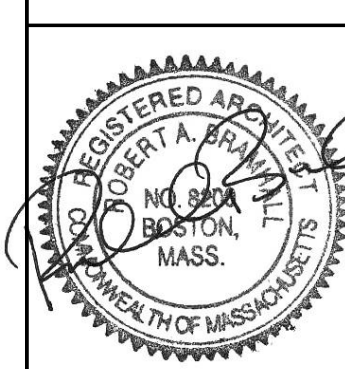

Project Number
2020-10

Date Issued
June 8, 2022

A-6



1 Existing - Northeast Elevation
Scale: 3/16" = 1'-0"



2 Proposed - Northeast Elevation
Scale: 3/16" = 1'-0"

Revisions		
Number	Date	Description

Exterior Elevations
SCALE: 3/16" = 1'-0"

ROB BRAMHALL ARCHITECTS
14 Park Street Andover, Massachusetts 01810
978-749-3663

Dyer Residence
16 Hathaway Road
Marblehead, MA 01945



Project Number
2020-10

Date Issued
June 8, 2022

A-7


6/1/2022 2:08:24 PM

Number	Date	Description

Exterior Elevations
SCALE: 3/16" = 1'-0"

ROB BRAMHALL ARCHITECTS
14 Park Street Andover, Massachusetts 01810
978-749-3663

Dyer Residence
16 Hathaway Road
Marblehead, MA 01945

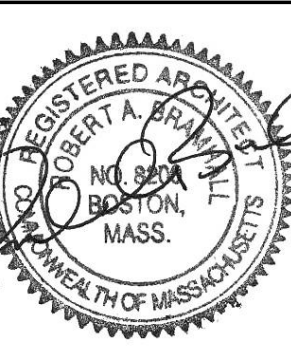

Project Number
2020-10

Date Issued
June 8, 2022

A-8



1 Existing - Southwest Elevation
Scale: 3/16" = 1'-0"



2 Proposed - Southwest Elevation
Scale: 3/16" = 1'-0"