



Dyer Residence
16 Hathaway Road
Marblehead, MA 01945

ROB BRAMHALL ARCHITECTS
14 Park Street Andover,
Massachusetts 01810
978-749-3663

Basement Plans
Scale: 3/32" = 1'-0"

Date: 04/26/22

Rev.	Date	Description
1	07/21/22	Planning Board Revisions

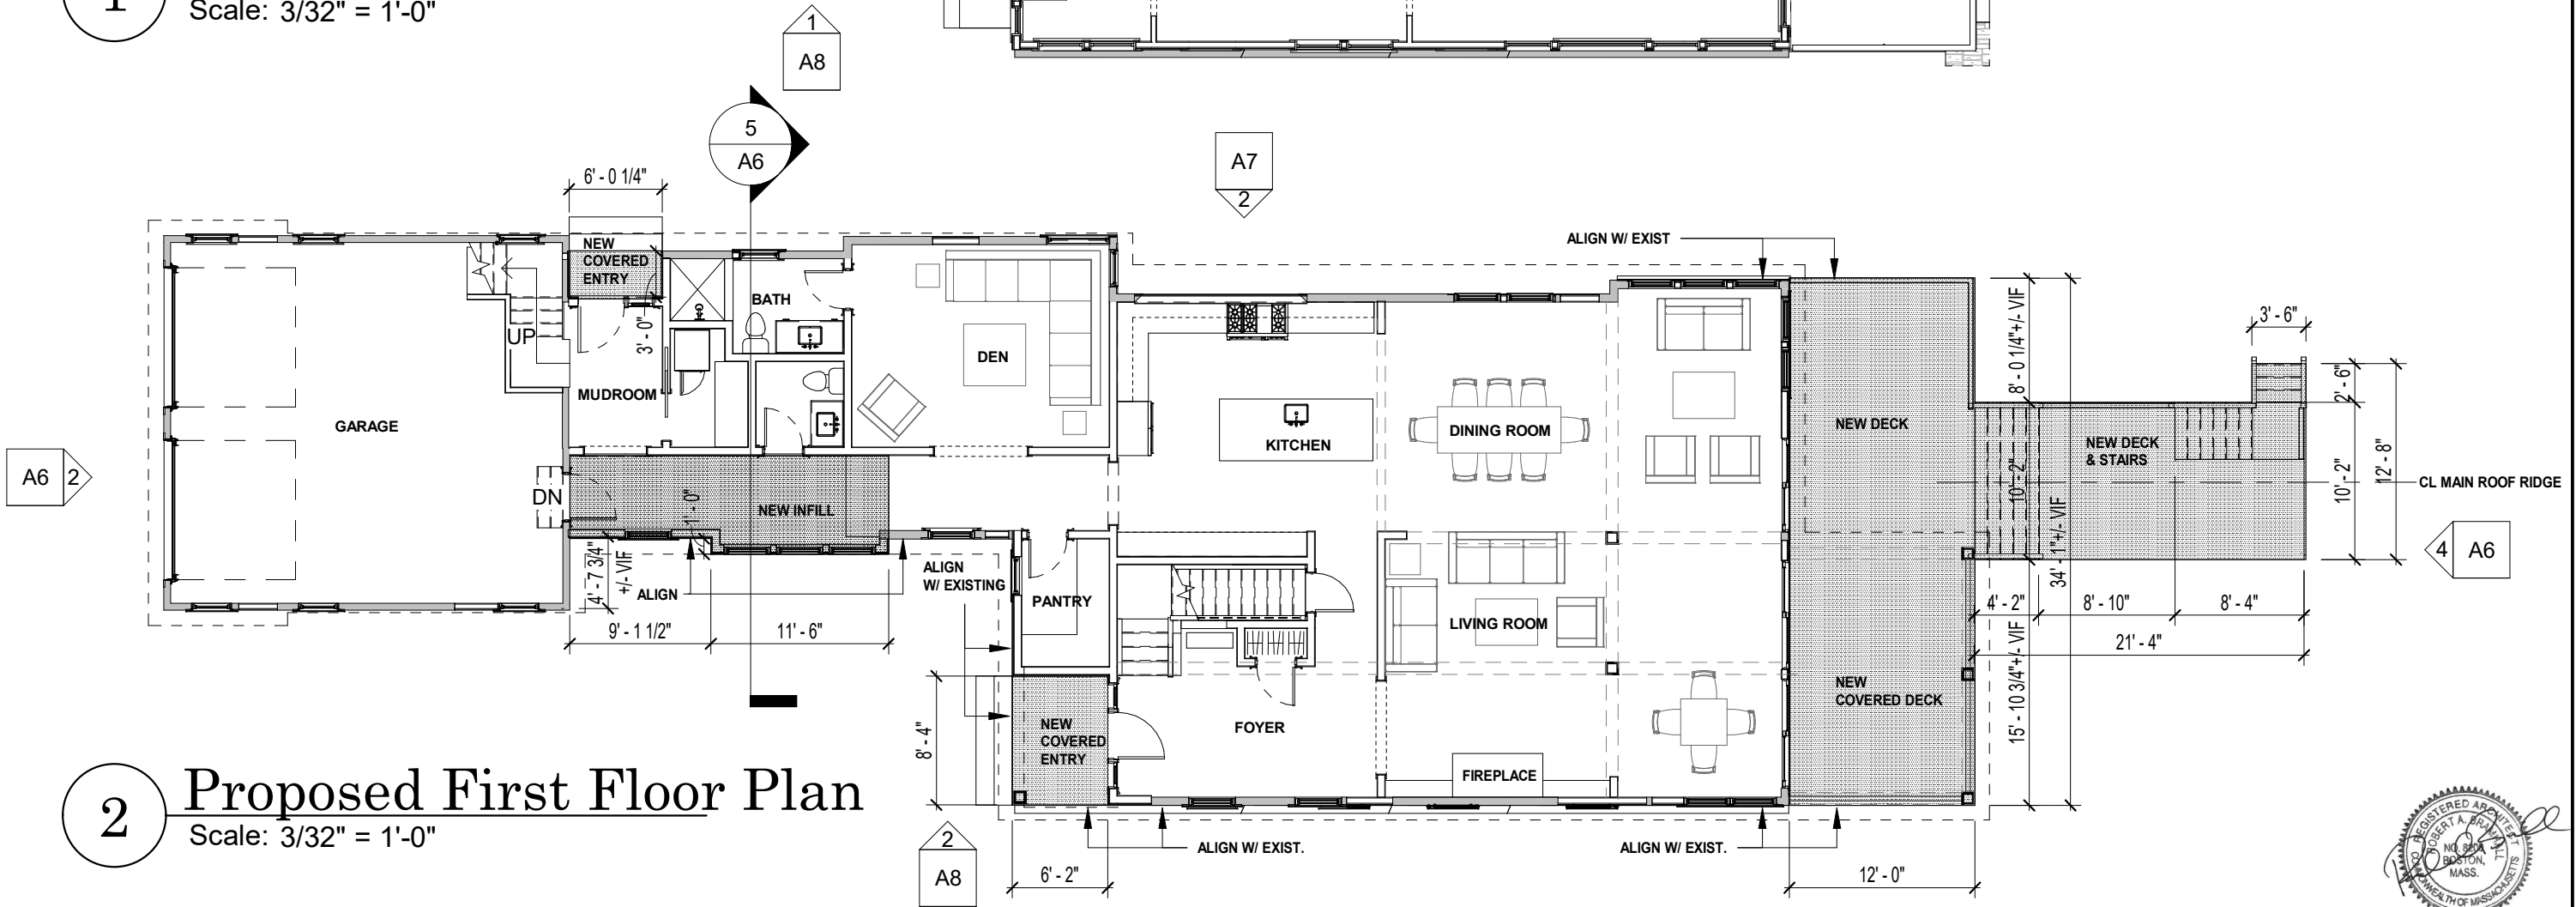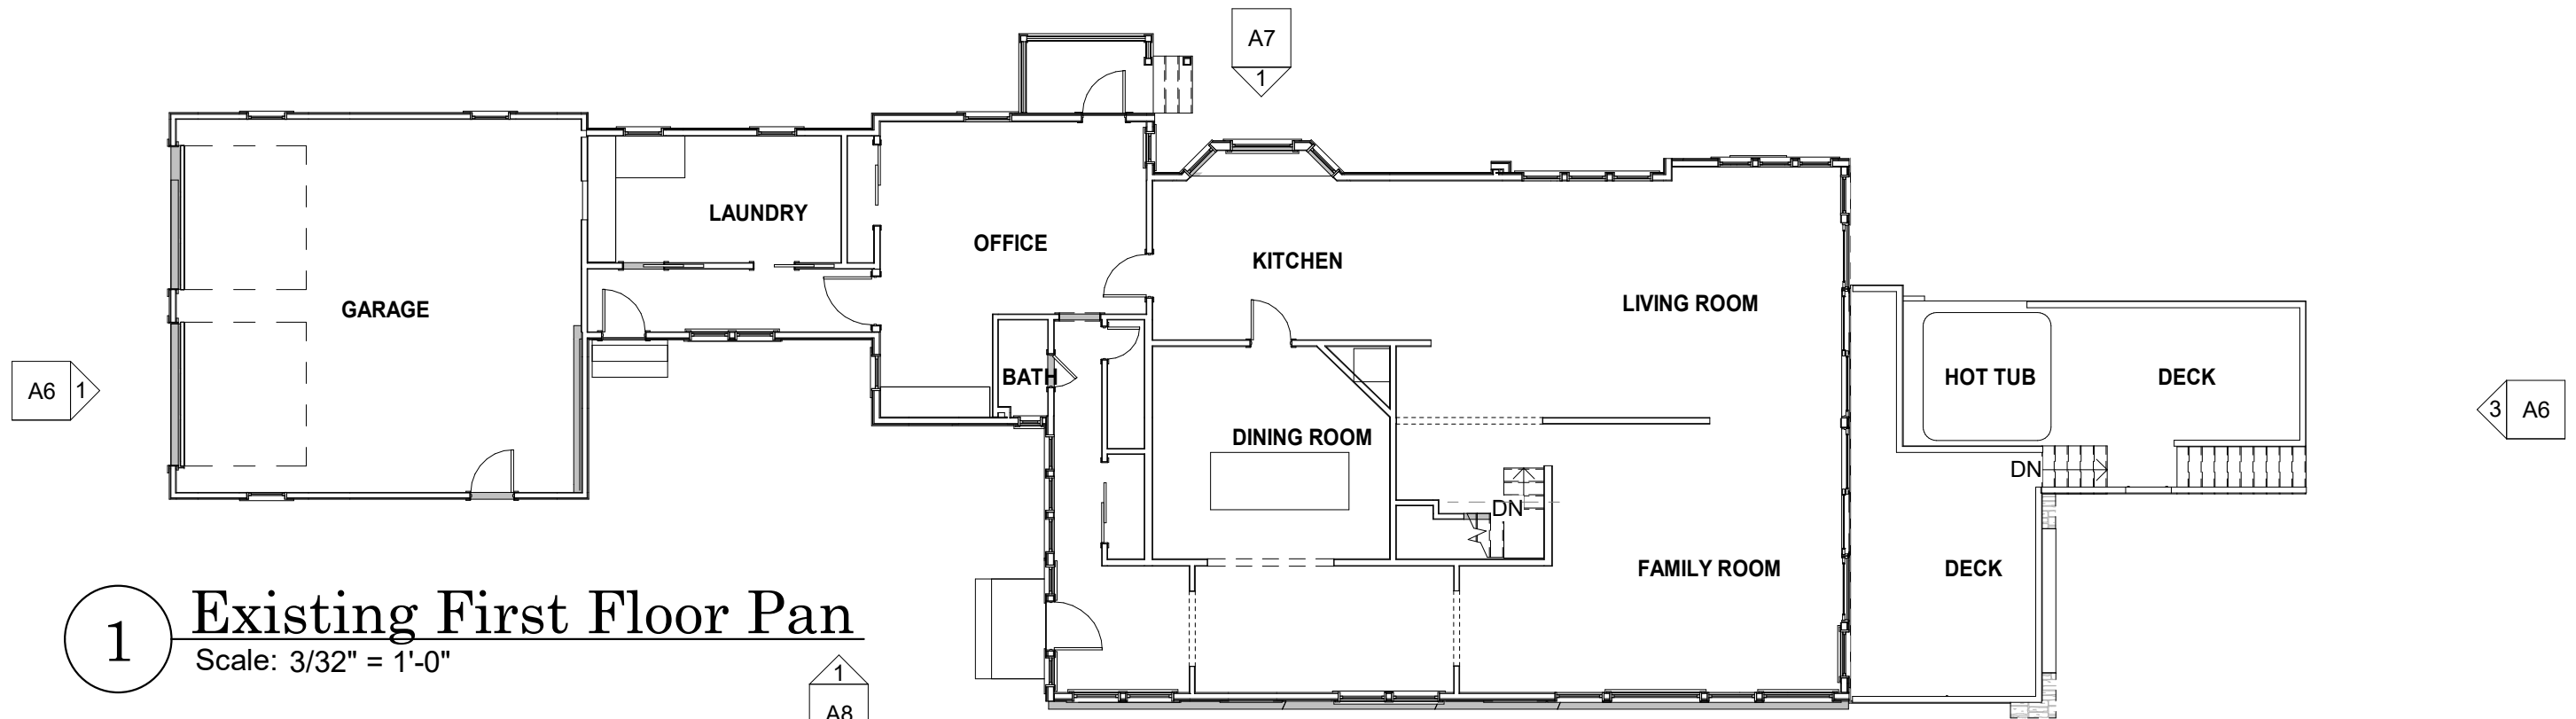




Dyer Residence
16 Hathaway Road
Marblehead, MA 01945

ROB BRAMHALL ARCHITECTS
14 Park Street Andover,
Massachusetts 01810
978-749-3663

First Floor Plans
Scale: 3/32" = 1'-0"

Date: 04/26/22

Rev.	Date	Description
1	07/21/22	Planning Board Revisions

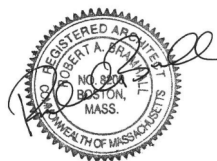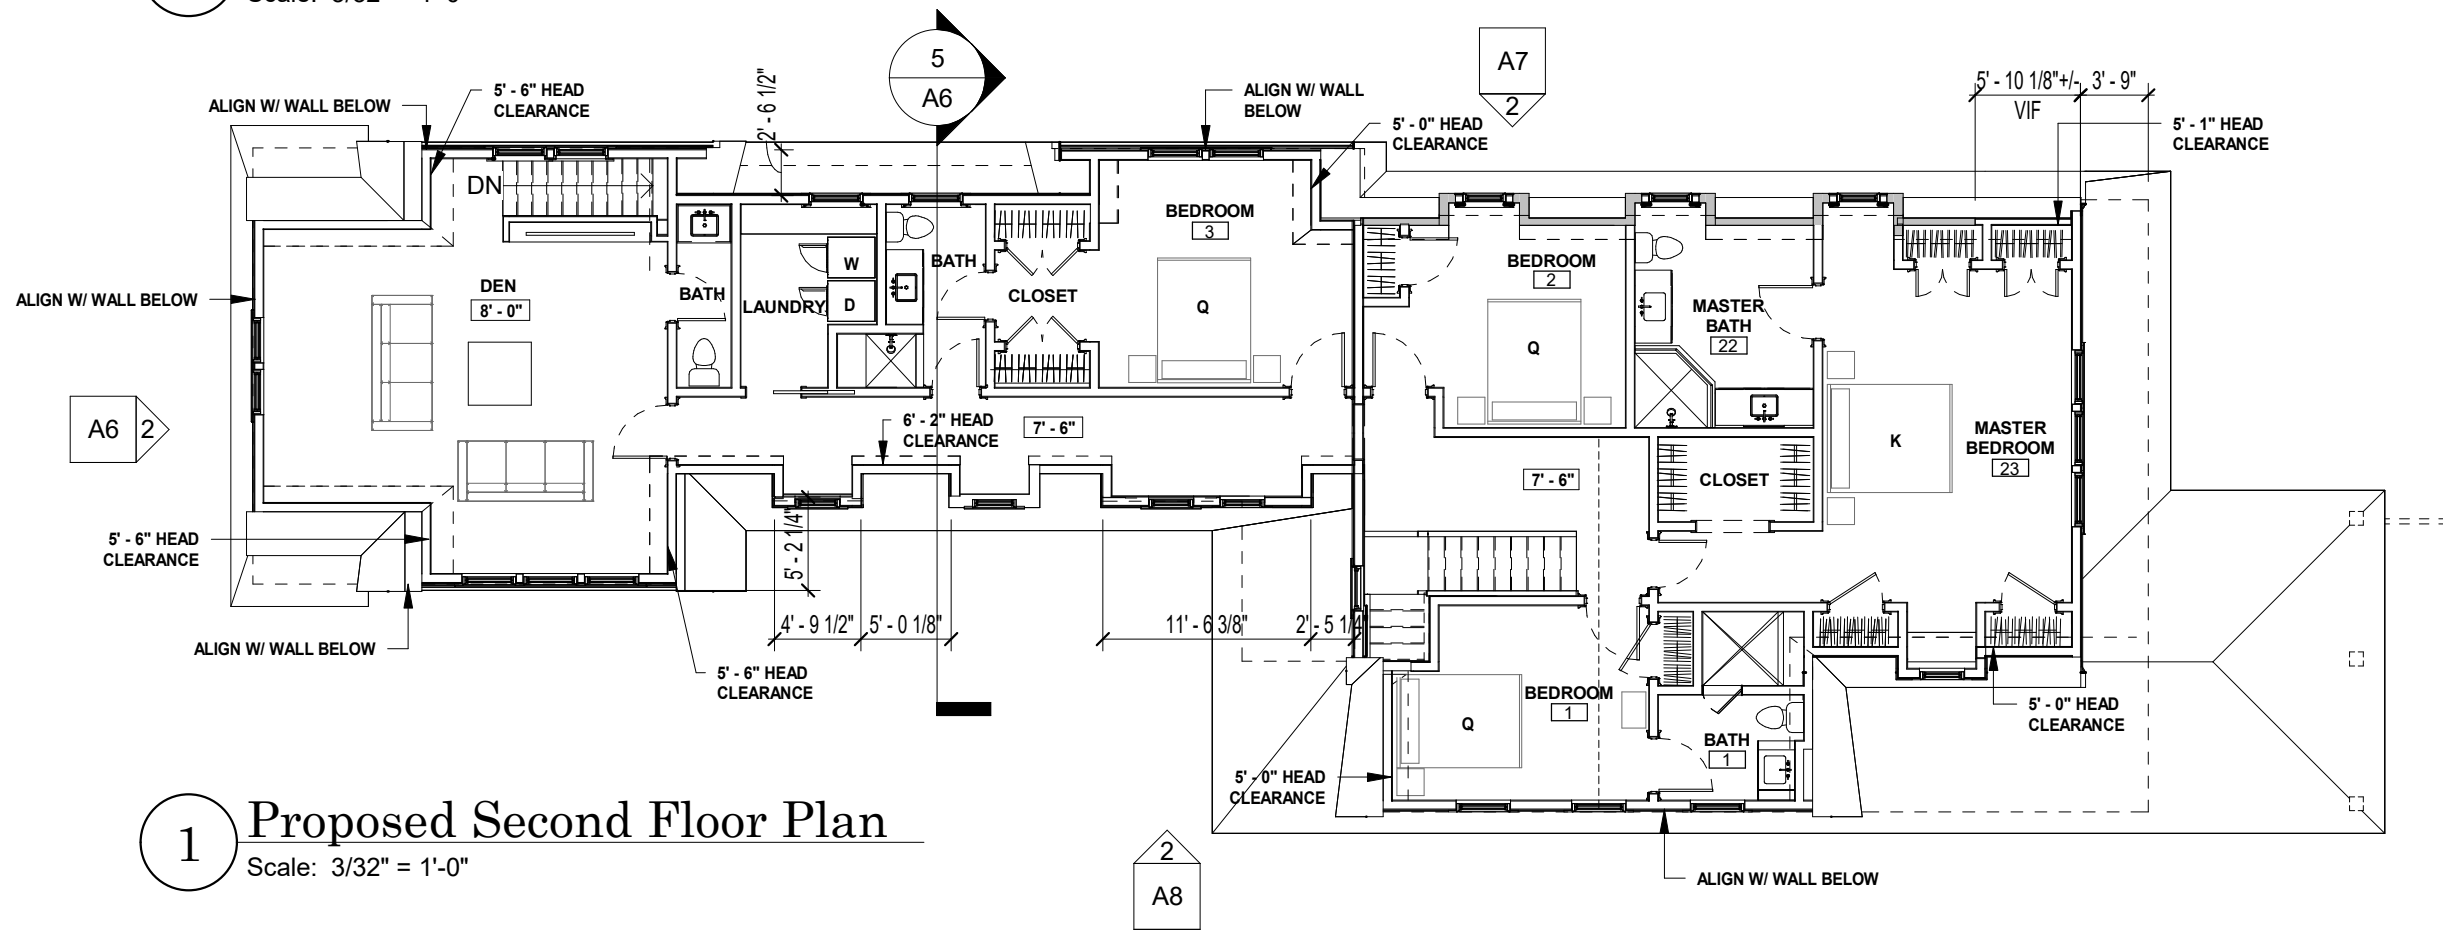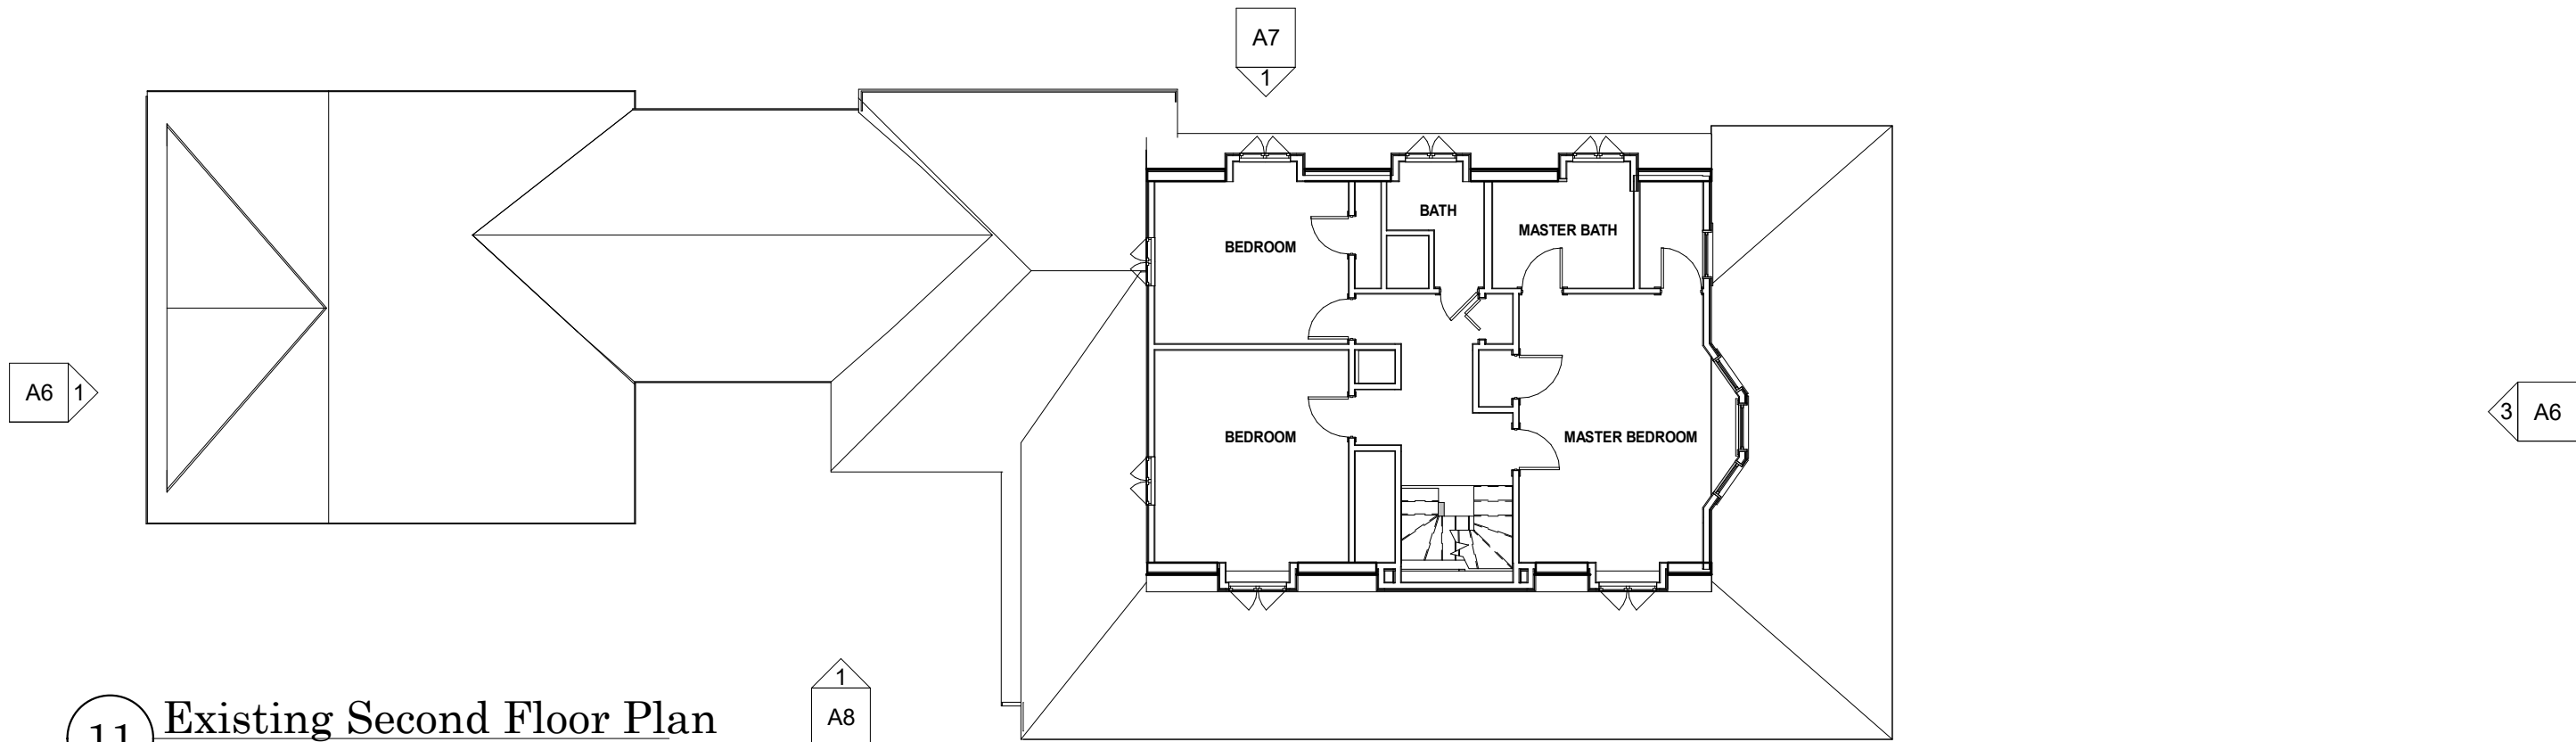

Dyer Residence
 16 Hathaway Road
 Marblehead, MA 01945

ROB BRAMHALL ARCHITECTS
 14 Park Street Andover,
 Massachusetts 01810
 978-749-3663


Second Floor Plans

Scale: 3/32" = 1'-0"


Date: 04/26/22

Rev.	Date	Description
1	07/21/22	Planning Board Revisions

A3

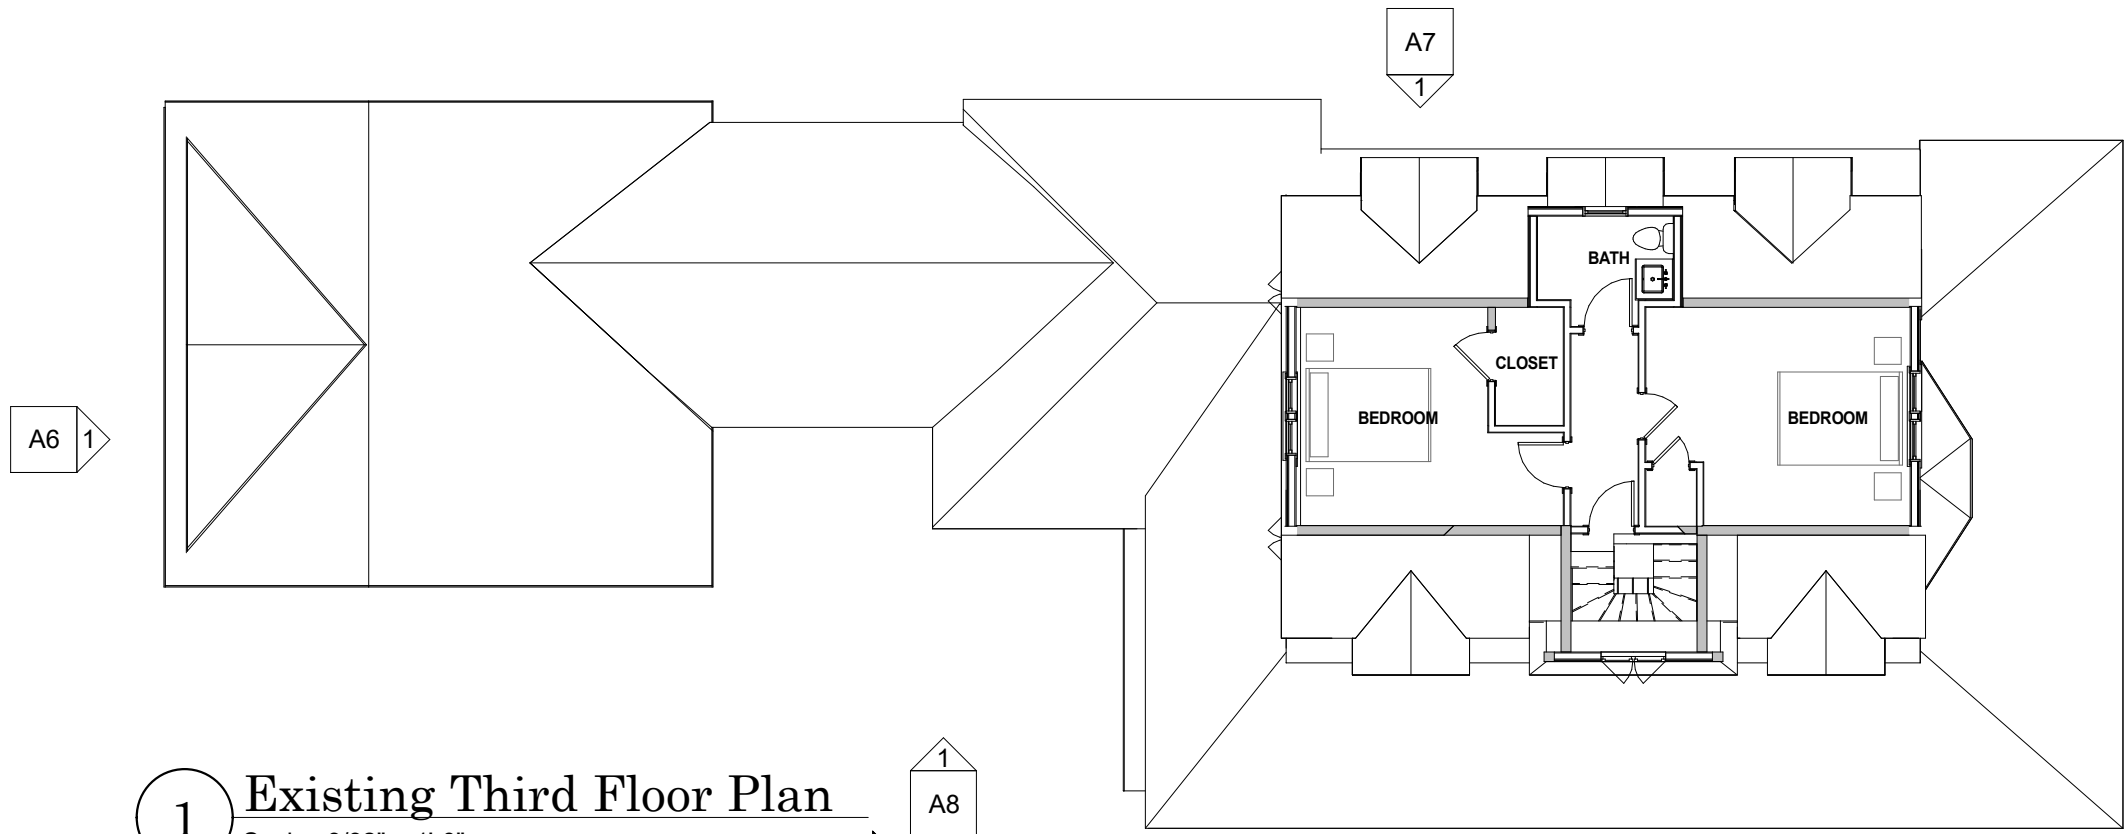

1 Existing Third Floor Plan
Scale: 3/32" = 1'-0"

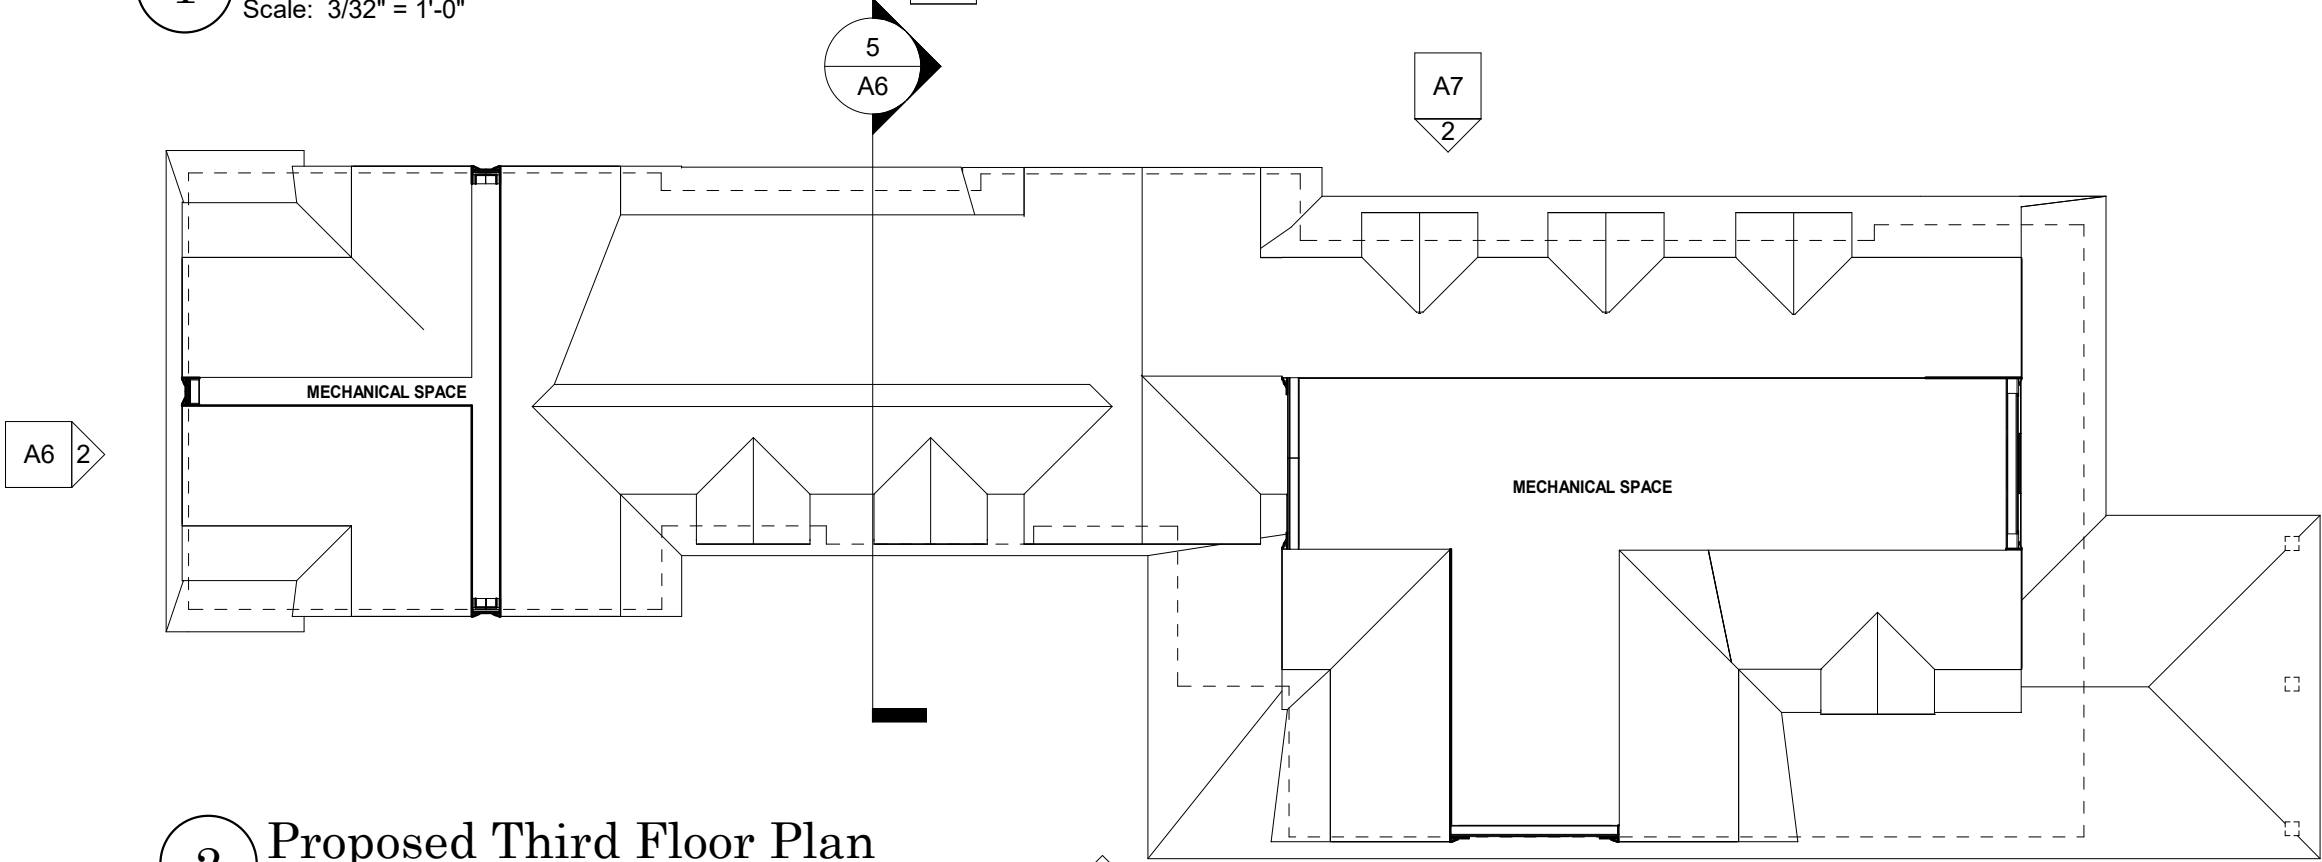

2 Proposed Third Floor Plan
Scale: 3/32" = 1'-0"



Dyer Residence
16 Hathaway Road
Marblehead, MA 01945


ROB BRAMHALL ARCHITECTS
14 Park Street Andover,
Massachusetts 01810
978-749-3663

Third Floors
Scale: 3/32" = 1'-0"


Date: 04/26/22

Rev.	Date	Description
1	07/21/22	Planning Board Revisions


A4

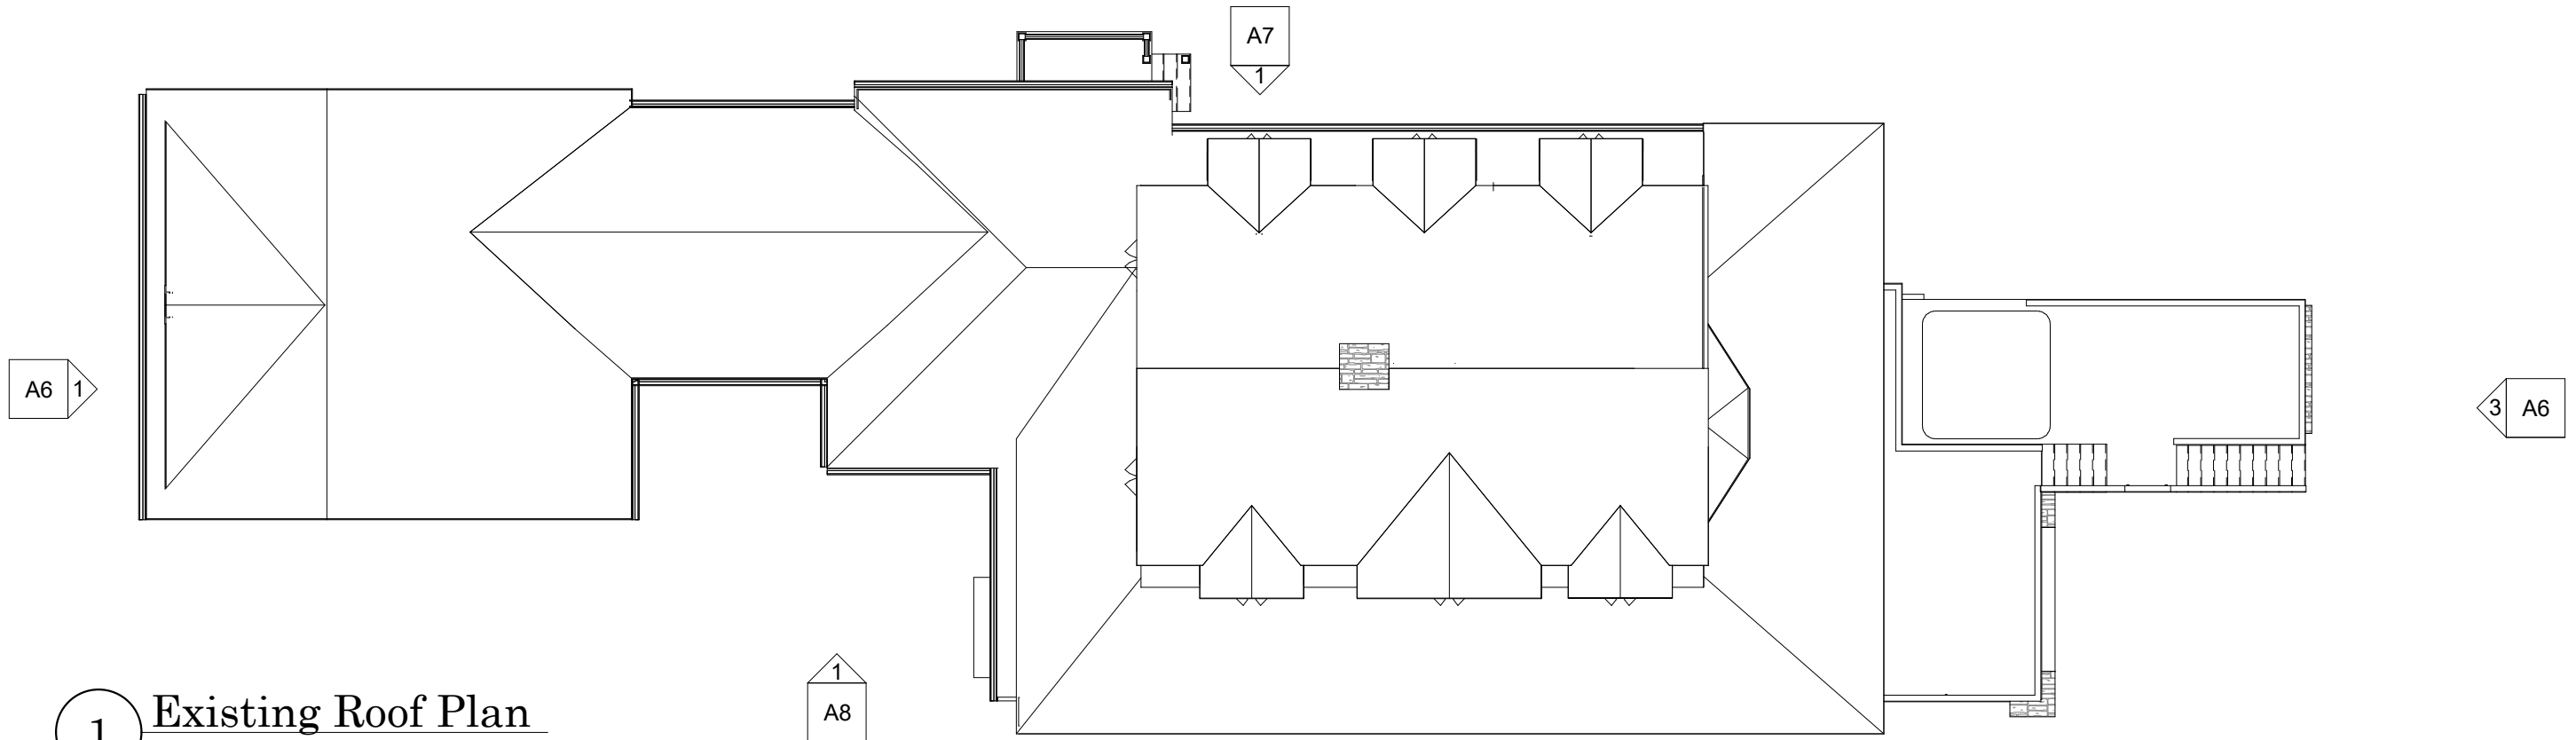

1 Existing Roof Plan
Scale: 3/32" = 1'-0"

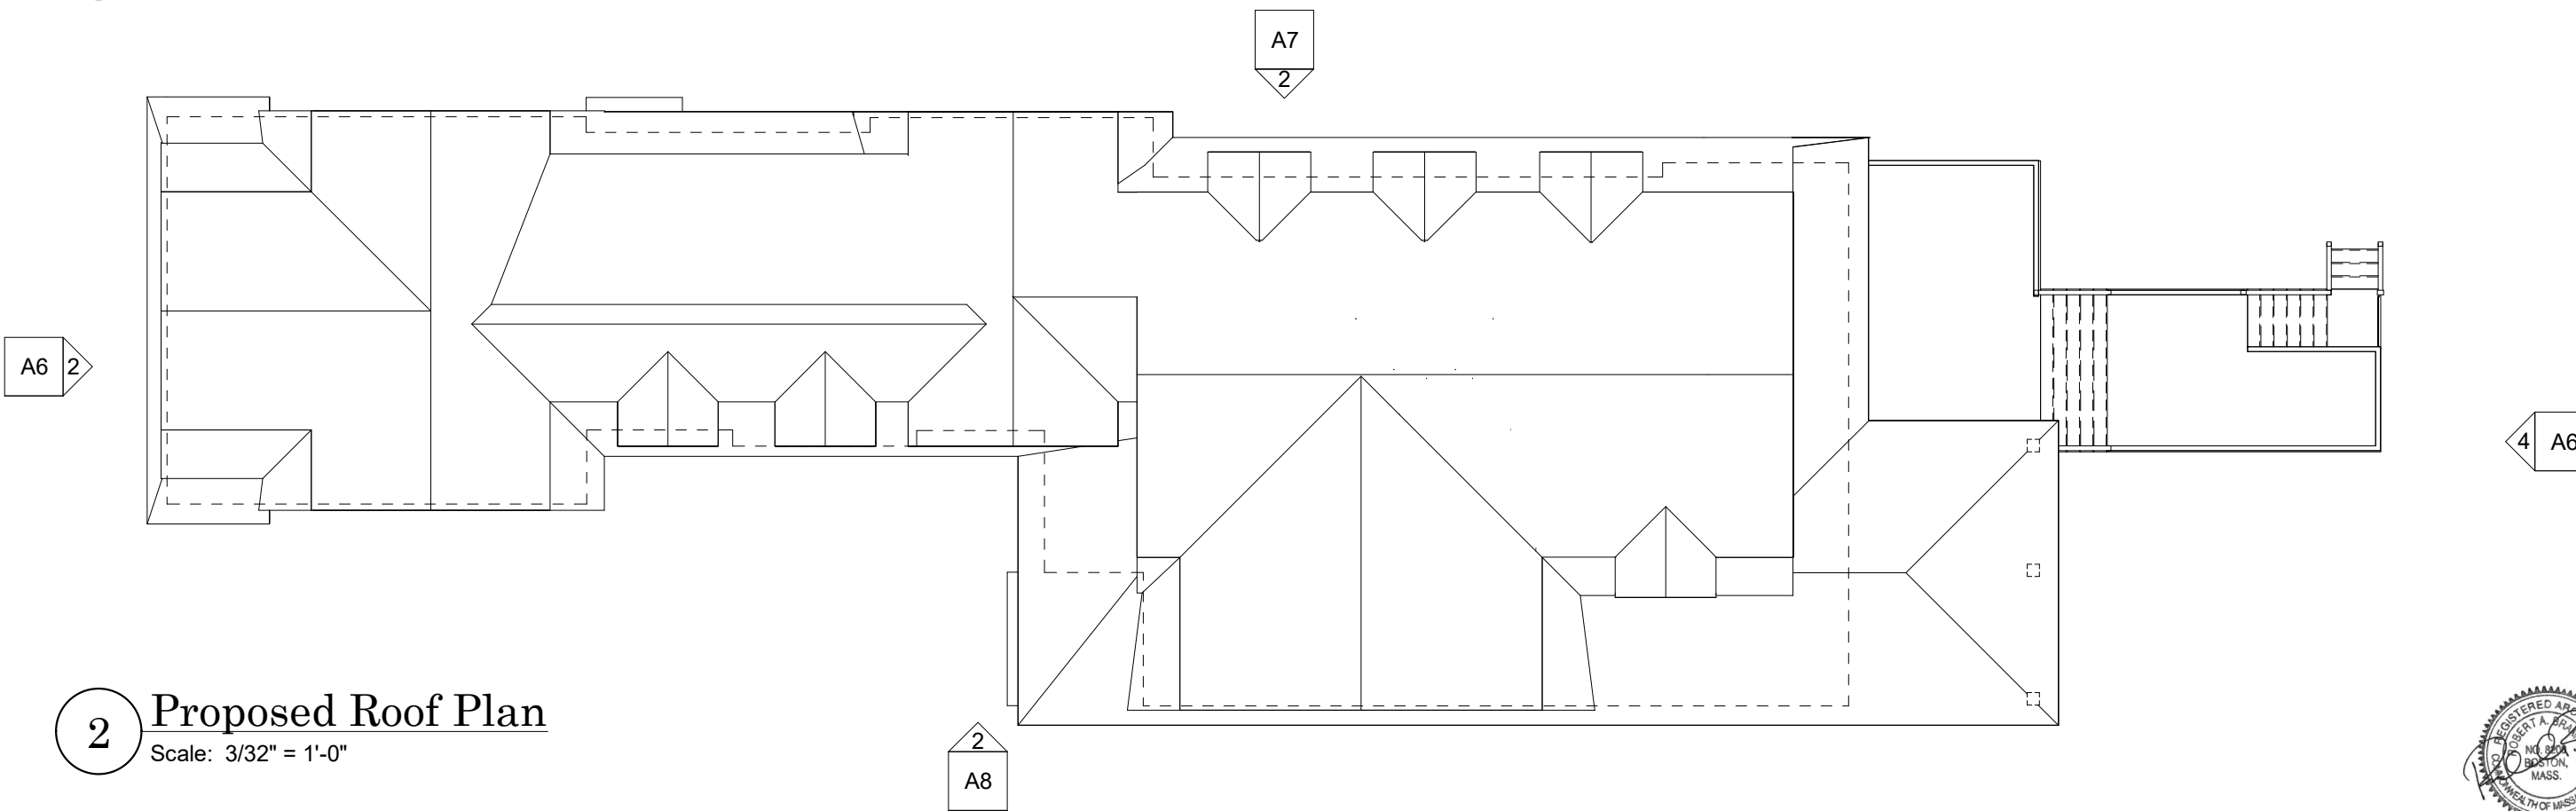

2 Proposed Roof Plan
Scale: 3/32" = 1'-0"

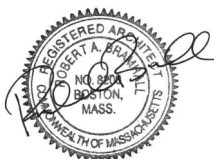


Dyer Residence
16 Hathaway Road
Marblehead, MA 01945

ROB BRAMHALL ARCHITECTS
14 Park Street Andover,
Massachusetts 01810
978-749-3663


Roof Plans
Scale: 3/32" = 1'-0"

Date: 04/26/22

Rev.	Date	Description
1	07/21/22	Planning Board Revisions

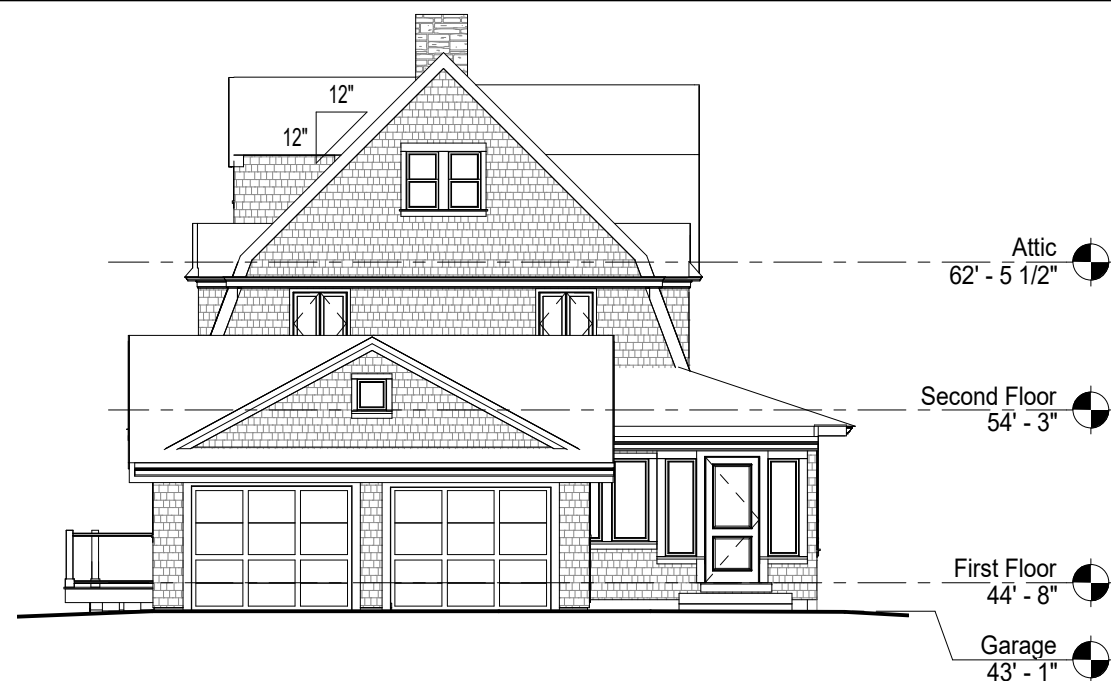

1 Existing Northwest Elevation
Scale: 3/32" = 1'-0"

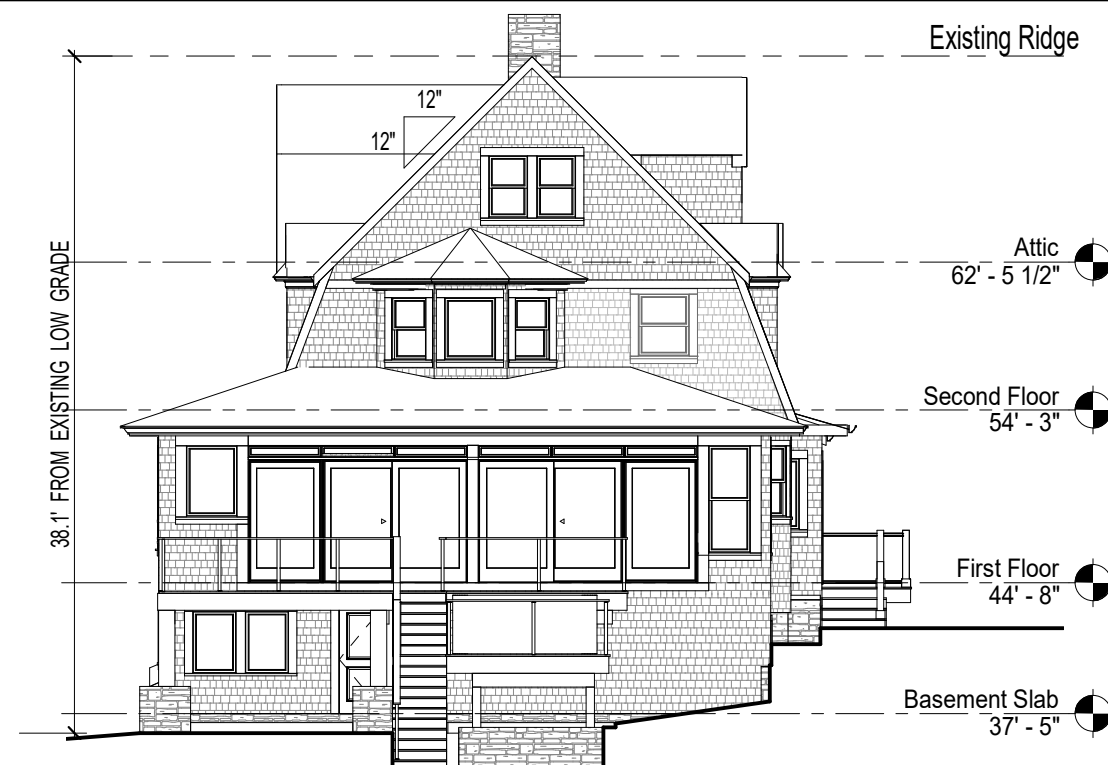


3 Existing Southeast Elevation
Scale: 3/32" = 1'-0"




2 Proposed Northwest Elevation
Scale: 3/32" = 1'-0"

5 Building Section Through Baths
Scale: 3/32" = 1'-0"

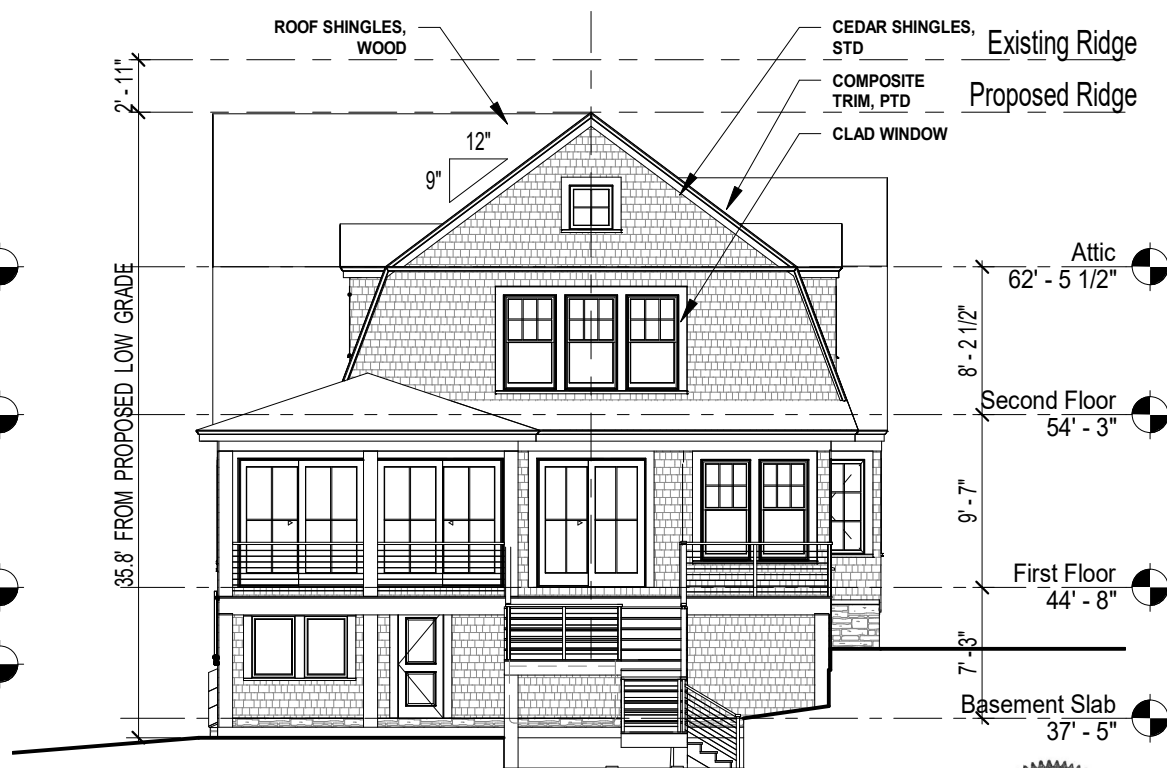

4 Proposed Southeast Elevation
Scale: 3/32" = 1'-0"

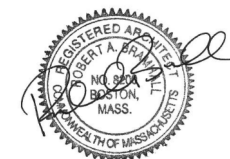

Dyer Residence
16 Hathaway Road
Marblehead, MA 01945

ROB BRAMHALL ARCHITECTS
14 Park Street Andover,
Massachusetts 01810
978-749-3663

Exterior Elevations

Scale: 3/32" = 1'-0"

Date: 04/26/22

Rev.	Date	Description
1	07/21/22	Planning Board Revisions

A6



1 Existing Northeast Elevation
Scale: 3/32" = 1'-0"



2 Proposed Northeast Elevation
Scale: 3/32" = 1'-0"



Dyer Residence
16 Hathaway Road
Marblehead, MA 01945

ROB BRAMHALL ARCHITECTS
14 Park Street Andover,
Massachusetts 01810
978-749-3663

Exterior Elevations
Scale: 3/32" = 1'-0"

Date: 04/26/22


Rev.	Date	Description
1	07/21/22	Planning Board Revisions



1 Existing Southwest Elevation
Scale: 3/32" = 1'-0"



2 Proposed Southwest Elevation
Scale: 3/32" = 1'-0"

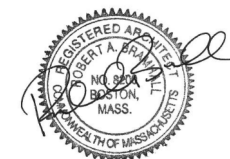

Dyer Residence
16 Hathaway Road
Marblehead, MA 01945

ROB BRAMHALL ARCHITECTS
14 Park Street Andover,
Massachusetts 01810
978-749-3663

Exterior Elevations
Scale: 3/32" = 1'-0"

Date: 04/26/22

Rev.	Date	Description
1	07/21/22	Planning Board Revisions