

# CHMARA RESIDENCE

11 KENNETH ROAD

MARBLEHEAD, MA 01945



PREPARED BY:

**BOSWORTH ARCHITECT L.L.C.**

78 FRONT STREET

MARBLEHEAD, MA. 01945

## LIST OF DRAWINGS

### ARCHITECTURAL

C COVER SHEET

EX1 EXISTING CONDITION FLOOR PLANS  
EX2 EXISTING CONDITION FLOOR PLANS  
EX3 EXISTING CONDITION EXTERIOR ELEVATIONS  
EX4 EXISTING CONDITION EXTERIOR ELEVATIONS

A1 PROPOSED FLOOR PLAN  
A2 PROPOSED FLOOR PLAN  
A3 PROPOSED FLOOR PLAN  
A4 PROPOSED EXTERIOR ELEVATIONS  
A5 PROPOSED EXTERIOR ELEVATION  
A6 PROPOSED EXTERIOR ELEVATION



FILING FOR:


CONSERVATION COMMISSION

PLANNING BOARD

ZONING BOARD OF APPEALS

DATE: JULY 22, 2023

C

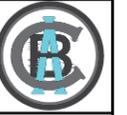

DOCUMENT OWNERSHIP  
 THIS DOCUMENT, WITH ITS DESIGN IDEAS AND ILLUSTRATIONS AS AN INSTRUMENT OF PROFESSIONAL SERVICE, IS THE PROPERTY OF CRAIG BOSWORTH ARCHITECT AND PROTECTED BY COPYRIGHT LAWS.

THE ILLUSTRATIONS HEREIN ARE NOT TO BE USED IN WHOLE OR IN PART FOR ANY OTHER PROJECT, OWNER, DESIGNER, OR PURPOSE WITHOUT THE WRITTEN AUTHORIZATION FROM CRAIG BOSWORTH ARCHITECT.

**BOSWORTH ARCHITECT L.L.C.**  
 78 FRONT STREET  
 MARBLEHEAD, MA 01945  
 PHONE: 781-631-1982 EMAIL: CRAIG@BOSWORTHARCHITECT.COM


**CHMARA RESIDENCE**  
 11 KENNETH ROAD  
 MARBLEHEAD, MA 01945

Drawn by:	Checked by:	Rev:	Date:


EXISTING CONDITION FLOOR PLANS

Scale: 1/8" = 1'-0"  
 Date: JULY 22, 2023

**EX1**

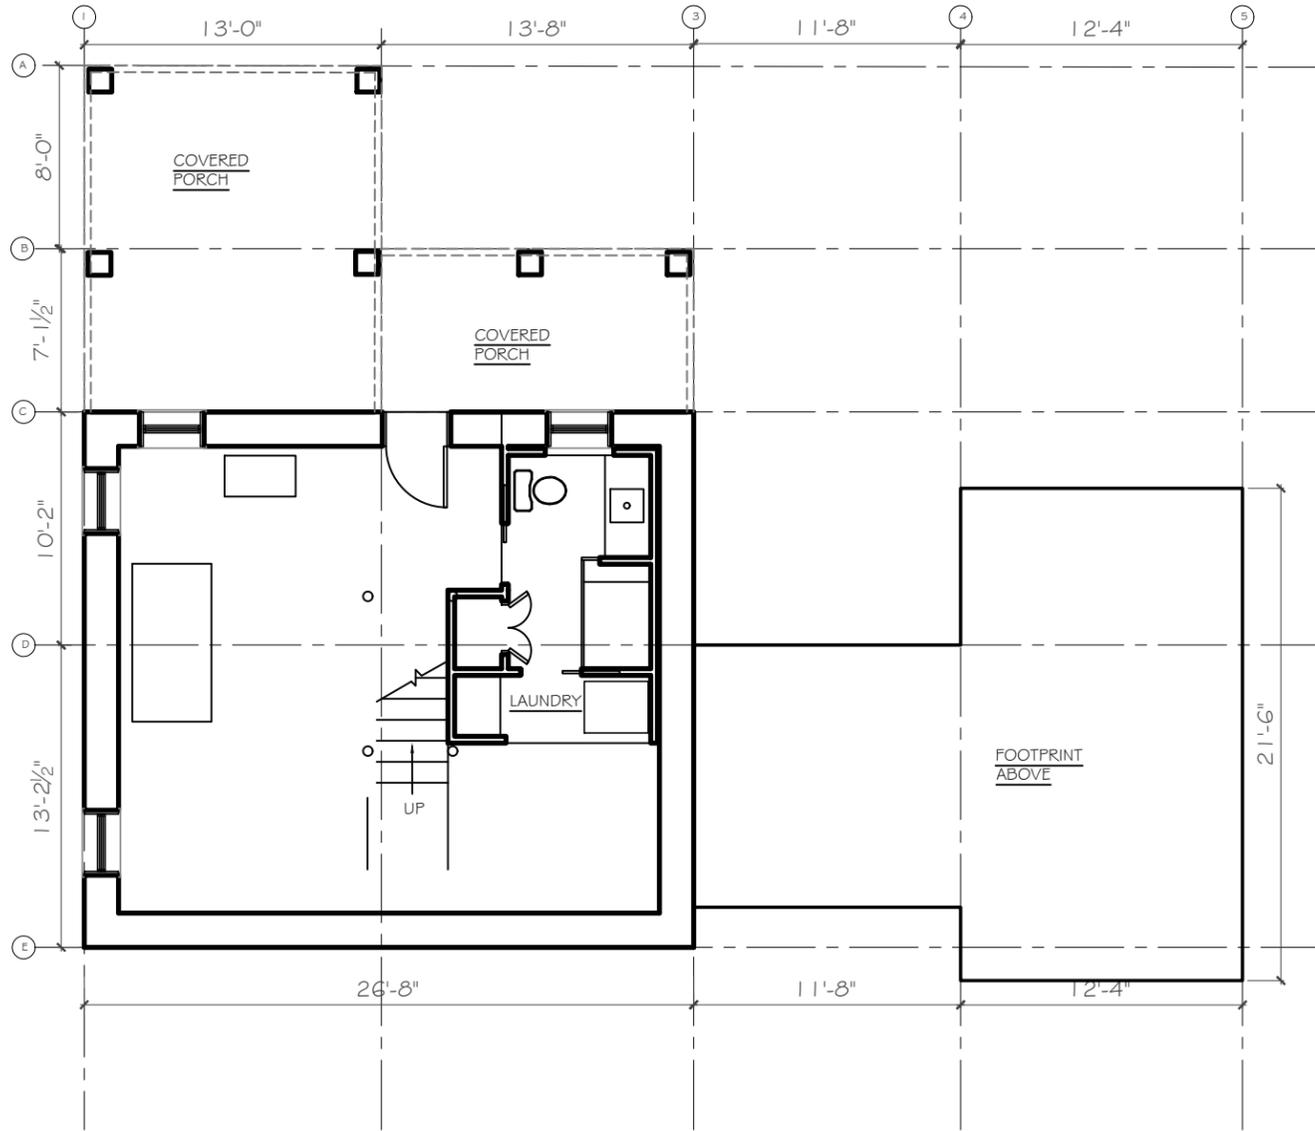

**0** BASEMENT FLOOR PLAN

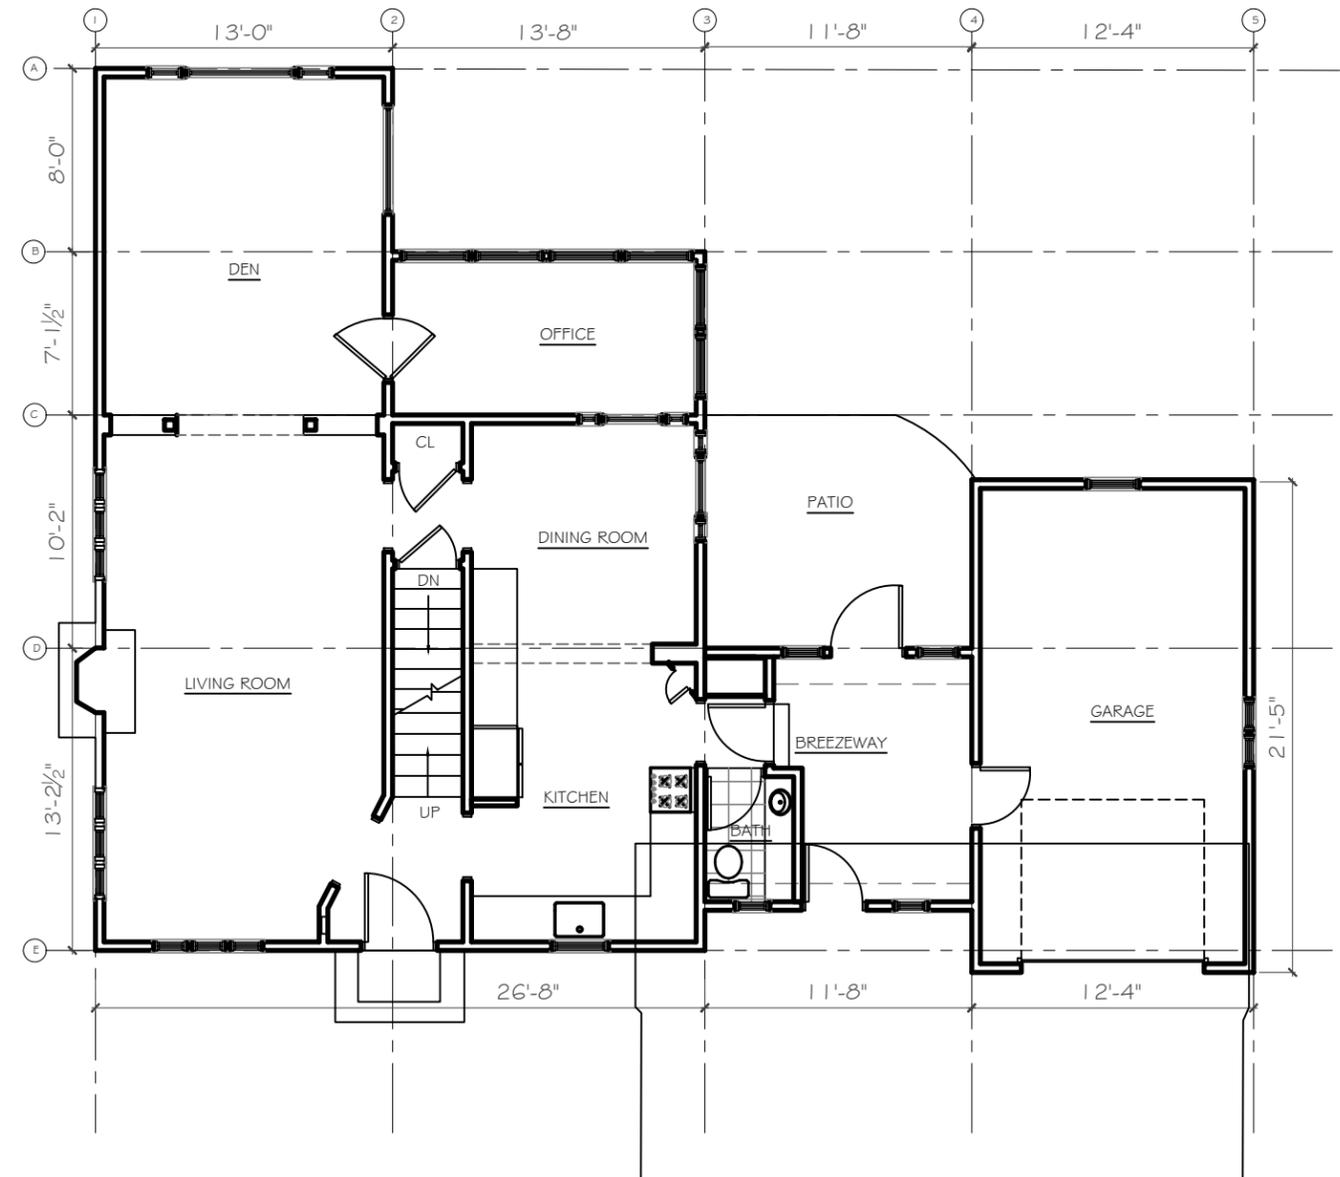

**1** FIRST FLOOR PLAN



DOCUMENT OWNERSHIP  
 THIS DOCUMENT, WITH ITS DESIGN IDEAS AND ILLUSTRATIONS AS AN INSTRUMENT OF PROFESSIONAL SERVICE, IS THE PROPERTY OF CRAIG BOSWORTH ARCHITECT AND PROTECTED BY COPYRIGHT LAWS.

THE ILLUSTRATIONS HEREIN ARE NOT TO BE USED IN WHOLE OR IN PART FOR ANY OTHER PROJECT, OWNER, DESIGNER, OR PURPOSE WITHOUT THE WRITTEN AUTHORIZATION FROM CRAIG BOSWORTH ARCHITECT.

**BOSWORTH ARCHITECT L.L.C.**  
 78 FRONT STREET  
 MARBLEHEAD, MA 01945  
 PHONE: 781-631-1982 EMAIL: CRAIG@BOSWORTHARCHITECT.COM


**CHMARA RESIDENCE**  
 11 KENNETH ROAD  
 MARBLEHEAD, MA 01945

Drawn by:	Checked by:	Rev:	Rev:	Rev:

EXISTING CONDITION FLOOR PLAN

Scale: 1/8" = 1'-0"  
 Date: JULY 22, 2023

**EX2**

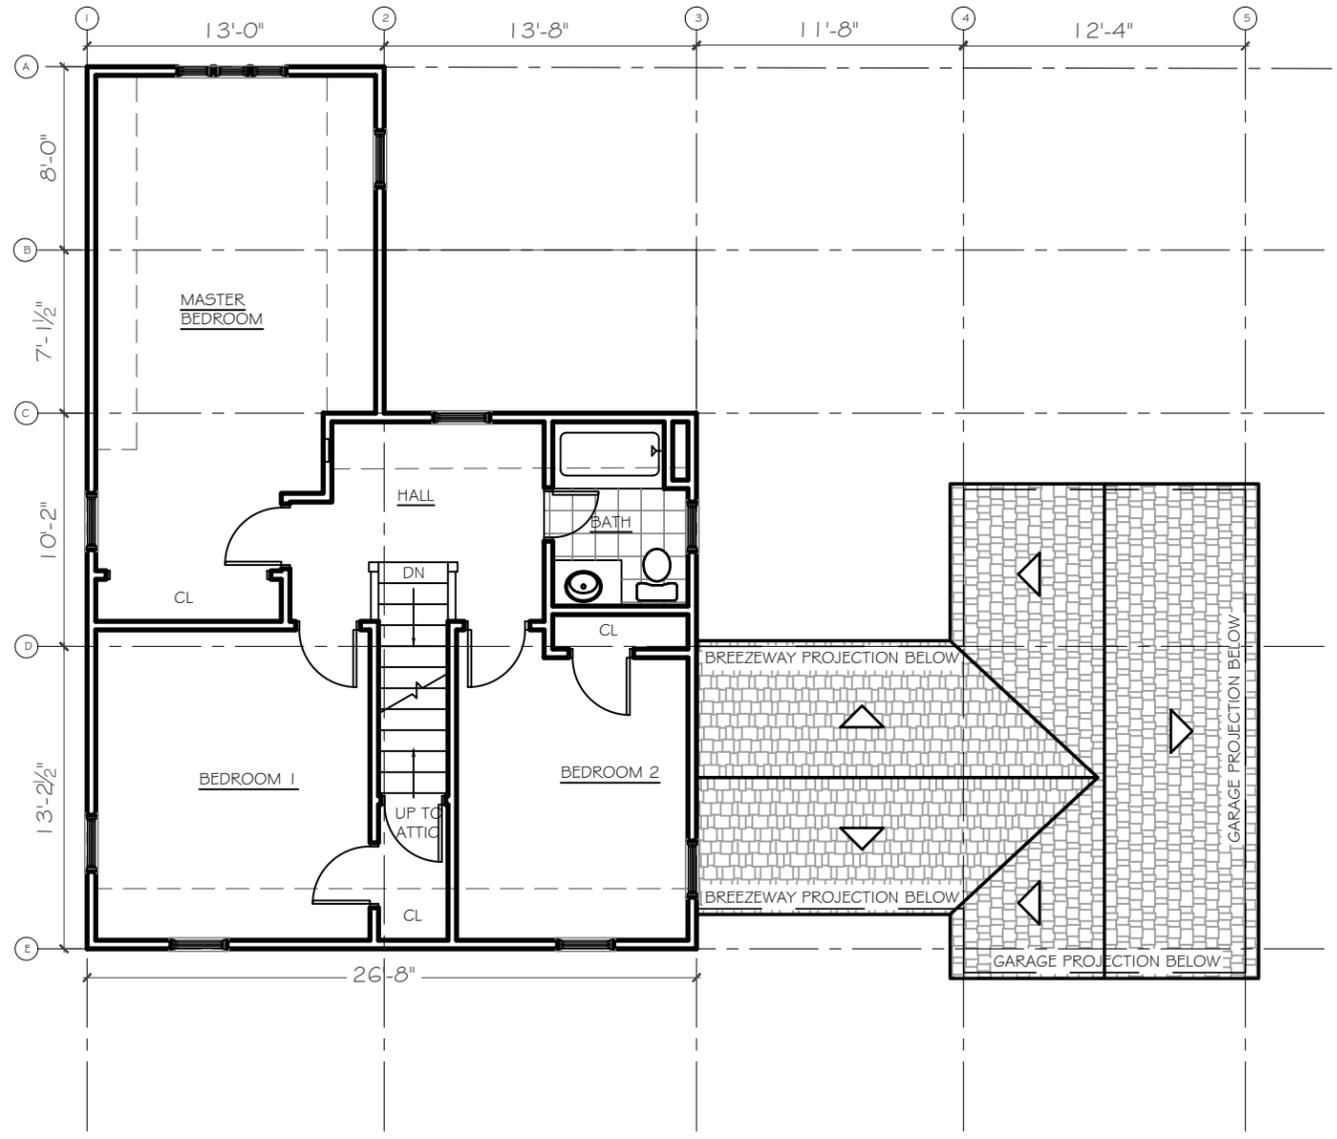

**2 SECOND FLOOR PLAN**



DOCUMENT OWNERSHIP  
 THIS DOCUMENT, WITH ITS DESIGN IDEAS AND ILLUSTRATIONS AS AN INSTRUMENT OF PROFESSIONAL SERVICE, IS THE PROPERTY OF CRAIG BOSWORTH ARCHITECT AND PROTECTED BY COPYRIGHT LAWS.

THE ILLUSTRATIONS HEREIN ARE NOT TO BE USED IN WHOLE OR IN PART FOR ANY OTHER PROJECT, OWNER, DESIGNER, OR PURPOSE WITHOUT THE WRITTEN AUTHORIZATION FROM CRAIG BOSWORTH ARCHITECT.

**BOSWORTH ARCHITECT L.L.C.**  
 78 FRONT STREET  
 MARBLEHEAD, MA 01945  
 PHONE: 781-631-1982 EMAIL: CRAIG@BOSWORTHARCHITECT.COM

**CHMARA RESIDENCE**  
 11 KENNETH ROAD  
 MARBLEHEAD, MA 01945

Drawn by: \_\_\_\_\_  
 Checked by: \_\_\_\_\_  
 Rev: \_\_\_\_\_  
 Date: \_\_\_\_\_

EXISTING EXTERIOR ELEVATIONS  
 Scale: 1/8" = 1'-0"  
 Date: JULY 22, 2023

**EX3**



1 FRONT ELEVATION



2 LEFT SIDE ELEVATION



DOCUMENT OWNERSHIP  
 THIS DOCUMENT, WITH ITS DESIGN IDEAS AND ILLUSTRATIONS AS AN INSTRUMENT OF PROFESSIONAL SERVICE, IS THE PROPERTY OF CRAIG BOSWORTH ARCHITECT AND PROTECTED BY COPYRIGHT LAWS.

THE ILLUSTRATIONS HEREIN ARE NOT TO BE USED IN WHOLE OR IN PART FOR ANY OTHER PROJECT, OWNER, DESIGNER, OR PURPOSE WITHOUT THE WRITTEN AUTHORIZATION FROM CRAIG BOSWORTH ARCHITECT.

**BOSWORTH ARCHITECT L.L.C.**  
 78 FRONT STREET  
 MARBLEHEAD, MA 01945  
 PHONE: 781-631-1982 EMAIL: CRAIG@BOSWORTHARCHITECT.COM

**CHMARA RESIDENCE**  
 11 KENNETH ROAD  
 MARBLEHEAD, MA 01945

EXISTING EXTERIOR ELEVATIONS

Scale: 1/8" = 1'-0"  
 Date: JULY 22, 2023

**EX4**



3 REAR ELEVATION



4 RIGHT SIDE ELEVATION



DOCUMENT OWNERSHIP  
 THIS DOCUMENT, WITH ITS DESIGN IDEAS AND ILLUSTRATIONS AS AN INSTRUMENT OF PROFESSIONAL SERVICE, IS THE PROPERTY OF CRAIG BOSWORTH ARCHITECT AND PROTECTED BY COPYRIGHT LAWS.

THE ILLUSTRATIONS HEREIN ARE NOT TO BE USED IN WHOLE OR IN PART FOR ANY OTHER PROJECT, OWNER, DESIGNER, OR PURPOSE WITHOUT THE WRITTEN AUTHORIZATION FROM CRAIG BOSWORTH ARCHITECT.


**BOSWORTH ARCHITECT L.L.C.**  
 78 FRONT STREET  
 MARBLEHEAD, MA 01945  
 PHONE: 781-631-1982 EMAIL: CRAIG@BOSWORTHARCHITECT.COM

**CHMARA RESIDENCE**  
 11 KENNETH ROAD  
 MARBLEHEAD, MA 01945

Drawn by:	Checked by:	Rev:	Date:

PROPOSED BASEMENT FLOOR PLAN  
 Scale: 1/8" = 1'-0"  
 Date: JULY 22, 2023

**A1**

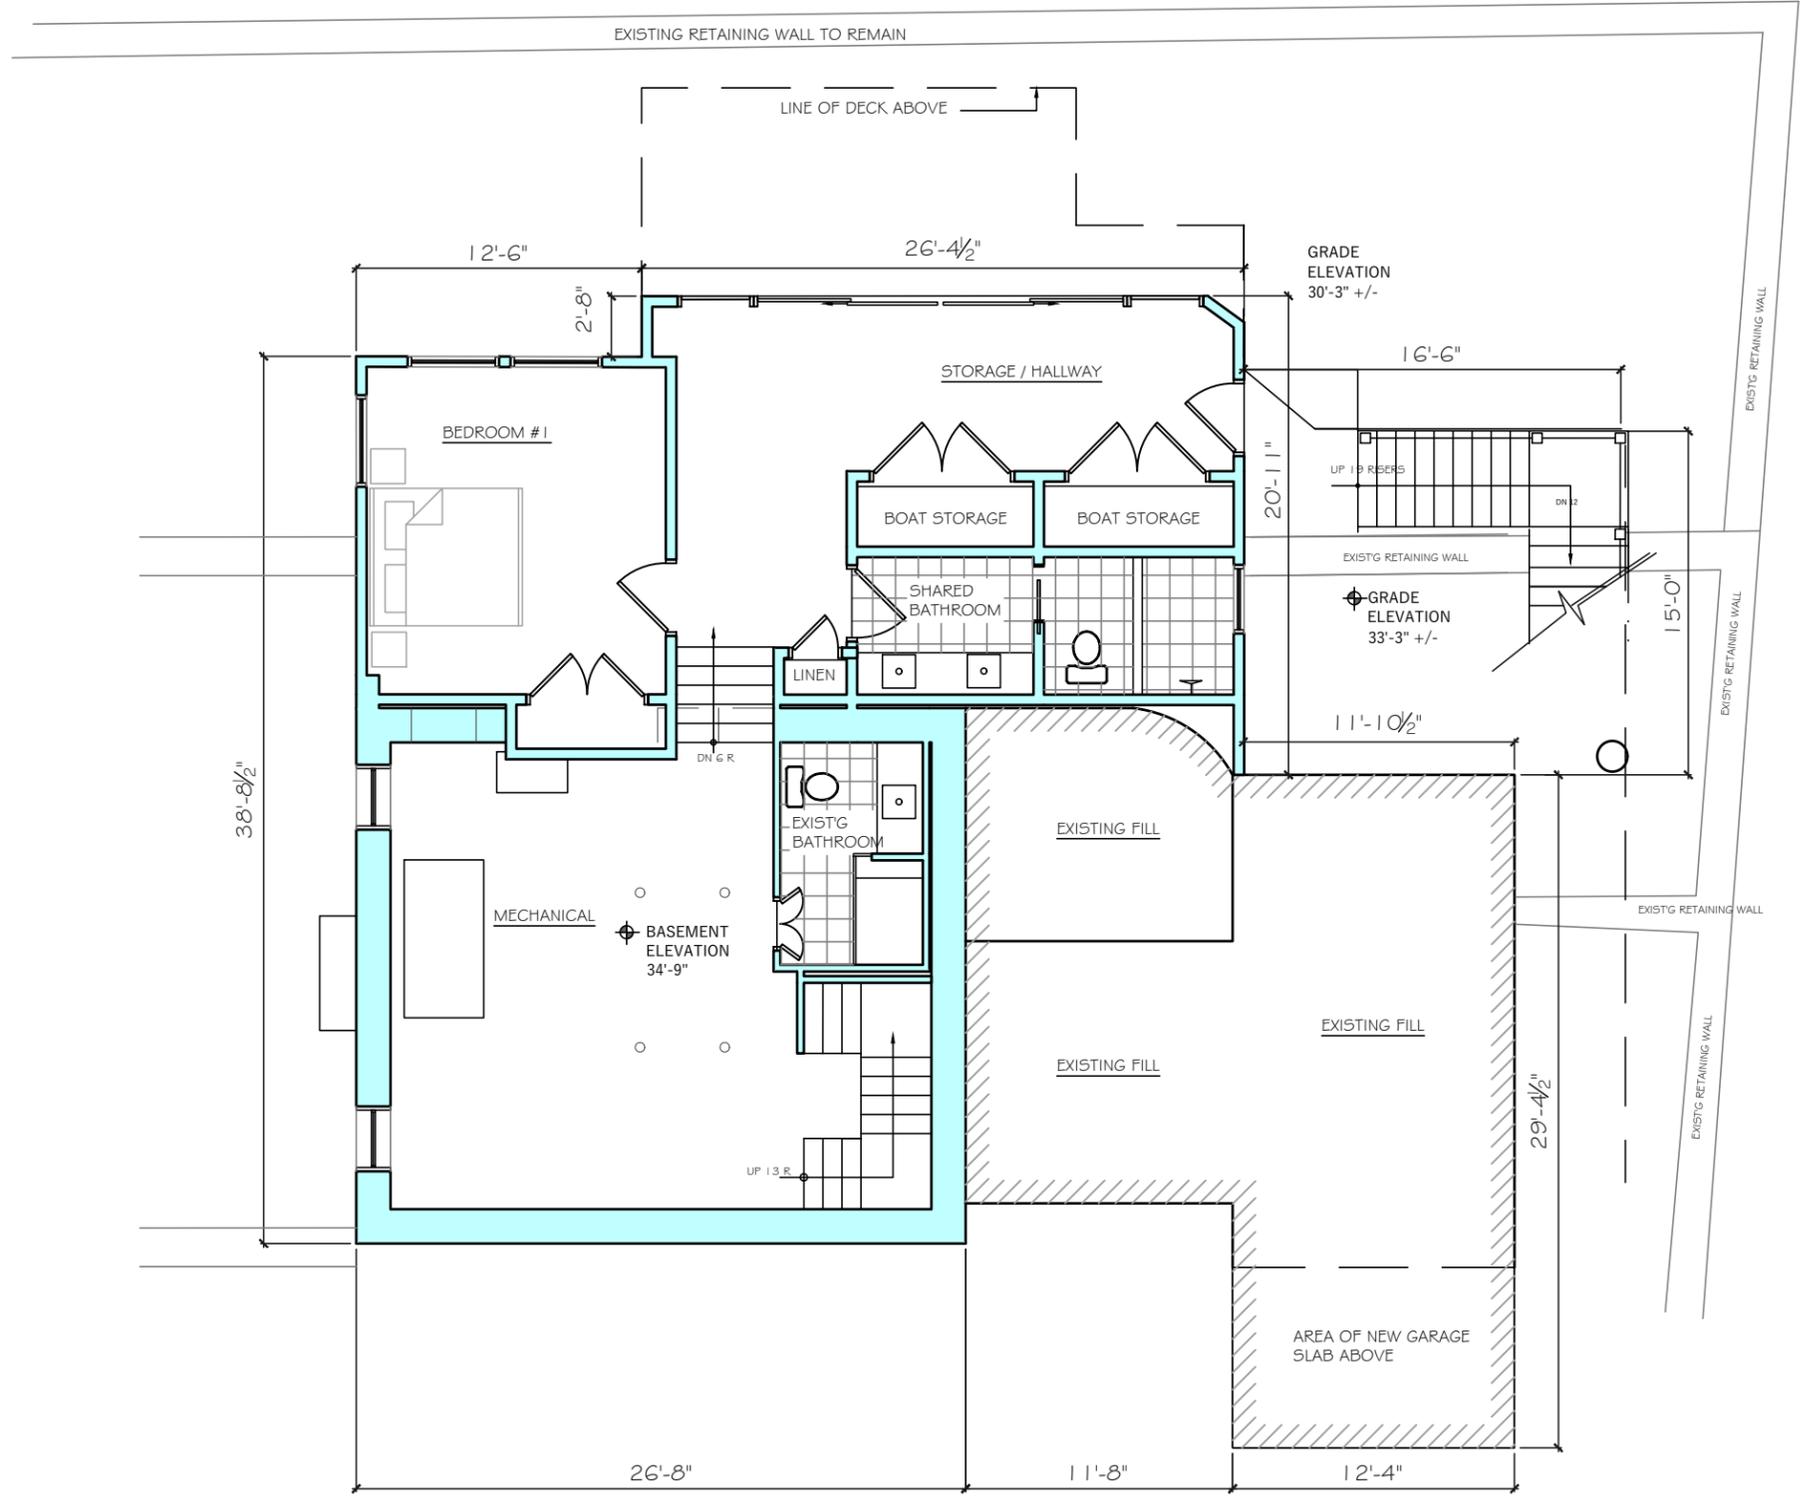

**1 BASEMENT FLOOR PLAN**





DOCUMENT OWNERSHIP  
 THIS DOCUMENT, WITH ITS DESIGN IDEAS AND ILLUSTRATIONS AS AN INSTRUMENT OF PROFESSIONAL SERVICE, IS THE PROPERTY OF CRAIG BOSWORTH ARCHITECT AND PROTECTED BY COPYRIGHT LAWS.

THE ILLUSTRATIONS HEREIN ARE NOT TO BE USED IN WHOLE OR IN PART FOR ANY OTHER PROJECT, OWNER, DESIGNER, OR PURPOSE WITHOUT THE WRITTEN AUTHORIZATION FROM CRAIG BOSWORTH ARCHITECT.


**BOSWORTH ARCHITECT L.L.C.**  
 78 FRONT STREET  
 MARBLEHEAD, MA 01945  
 PHONE: 781-631-1982 EMAIL: CRAIG@BOSWORTHARCHITECT.COM

**CHMARA RESIDENCE**  
 11 KENNETH ROAD  
 MARBLEHEAD, MA 01945

Drawn by:	Checked by:	Rev:	Rev:


PROPOSED SECOND FLOOR PLAN  
 Scale: 1/8" = 1'-0"  
 Date: JULY 22, 2023

**A3**

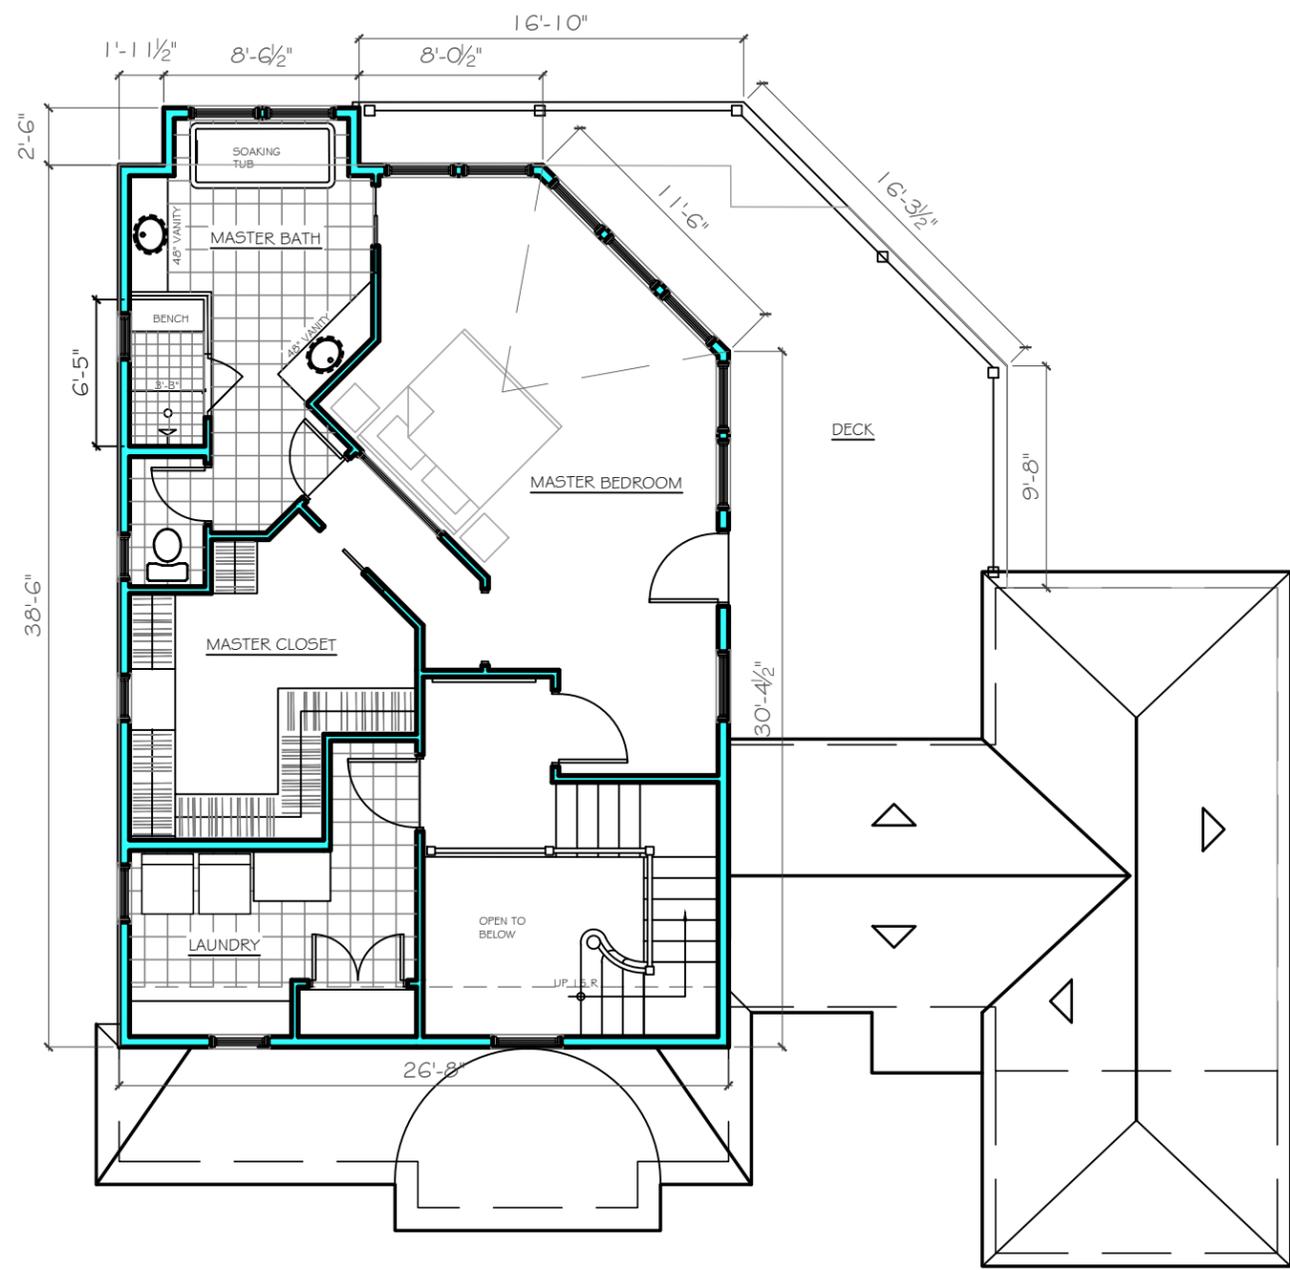

**2 SECOND FLOOR PLAN**



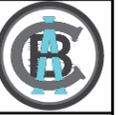

DOCUMENT OWNERSHIP  
THIS DOCUMENT, WITH ITS DESIGN IDEAS AND ILLUSTRATIONS AS AN INSTRUMENT OF PROFESSIONAL SERVICE, IS THE PROPERTY OF CRAIG BOSWORTH ARCHITECT AND PROTECTED BY COPYRIGHT LAWS.

THE ILLUSTRATIONS HEREIN ARE NOT TO BE USED IN WHOLE OR IN PART FOR ANY OTHER PROJECT, OWNER, DESIGNER, OR PURPOSE WITHOUT THE WRITTEN AUTHORIZATION FROM CRAIG BOSWORTH ARCHITECT.

**BOSWORTH ARCHITECT L.L.C.**  
78 FRONT STREET  
MARBLEHEAD, MA 01945  
PHONE: 781-631-1982 EMAIL: CRAIG@BOSWORTHARCHITECT.COM

**CHMARA RESIDENCE**  
11 KENNETH ROAD  
MARBLEHEAD, MA 01945

PROPOSED EXTERIOR ELEVATIONS

Scale: 1/8" = 1'-0"  
Date: JULY 22, 2023

A4



1 FRONT ELEVATION



2 LEFT SIDE ELEVATION



DOCUMENT OWNERSHIP  
 THIS DOCUMENT, WITH ITS DESIGN IDEAS AND ILLUSTRATIONS AS AN INSTRUMENT OF PROFESSIONAL SERVICE, IS THE PROPERTY OF CRAIG BOSWORTH ARCHITECT AND PROTECTED BY COPYRIGHT LAWS.

THE ILLUSTRATIONS HEREIN ARE NOT TO BE USED IN WHOLE OR IN PART FOR ANY OTHER PROJECT, OWNER, DESIGNER, OR PURPOSE WITHOUT THE WRITTEN AUTHORIZATION FROM CRAIG BOSWORTH ARCHITECT.

**BOSWORTH ARCHITECT L.L.C.**  
 78 FRONT STREET  
 MARBLEHEAD, MA 01945  
 PHONE: 781-631-1982 EMAIL: CRAIG@BOSWORTHARCHITECT.COM

**CHMARA RESIDENCE**  
 11 KENNETH ROAD  
 MARBLEHEAD, MA 01945

Drawn by:	Checked by:	Date:	Date:

PROPOSED EXTERIOR ELEVATIONS

Scale: 1/8" = 1'-0"  
 Date: JULY 22, 2023

A5



3 REAR ELEVATION



DOCUMENT OWNERSHIP  
 THIS DOCUMENT, WITH ITS DESIGN IDEAS AND ILLUSTRATIONS AS AN INSTRUMENT OF PROFESSIONAL SERVICE, IS THE PROPERTY OF CRAIG BOSWORTH ARCHITECT AND PROTECTED BY COPYRIGHT LAWS.

THE ILLUSTRATIONS HEREIN ARE NOT TO BE USED IN WHOLE OR IN PART FOR ANY OTHER PROJECT, OWNER, DESIGNER, OR PURPOSE WITHOUT THE WRITTEN AUTHORIZATION FROM CRAIG BOSWORTH ARCHITECT.

**BOSWORTH ARCHITECT L.L.C.**  
 78 FRONT STREET  
 MARBLEHEAD, MA 01945  
 PHONE: 781-631-1982 EMAIL: CRAIG@BOSWORTHARCHITECT.COM

**CHMARA RESIDENCE**  
 11 KENNETH ROAD  
 MARBLEHEAD, MA 01945

Drawn by:	Checked by:	Rev:	Date:

PROPOSED EXTERIOR ELEVATIONS

Scale: 1/8" = 1'-0"  
 Date: JULY 22, 2023

A6



4 RIGHT SIDE ELEVATION