


IOVANNA RESIDENCE

3 MOORING ROAD

MARBLEHEAD, MA 01945

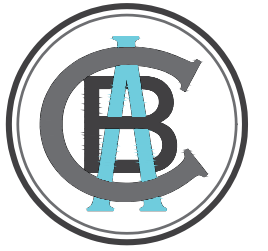

PREPARED BY:

BOSWORTH ARCHITECT L.L.C.

78 FRONT STREET

MARBLEHEAD, MA. 01945

LIST OF DRAWINGS

ARCHITECTURAL

C COVER SHEET

EX1 EXISTING FLOOR PLANS

EX2 EXISTING EXTERIOR ELEVATIONS

A1 PROPOSED FLOOR PLANS

A2 PROPOSED EXTERIOR ELEVATIONS

FILING FOR:

CONSERVATION COMMISSION

PLANNING BOARD

DATE: SEPTEMBER 9, 2023

C



DOCUMENT OWNERSHIP
 THIS DOCUMENT, WITH ITS DESIGN IDEAS AND ILLUSTRATIONS AS AN INSTRUMENT OF PROFESSIONAL SERVICE, IS THE PROPERTY OF CRAIG BOSWORTH ARCHITECT AND PROTECTED BY COPYRIGHT LAWS.

THE ILLUSTRATIONS HEREIN ARE NOT TO BE USED IN WHOLE OR IN PART FOR ANY OTHER PROJECT, OWNER, DESIGNER, OR PURPOSE WITHOUT THE WRITTEN AUTHORIZATION FROM CRAIG BOSWORTH ARCHITECT.


BOSWORTH ARCHITECT L.L.C.
 78 FRONT STREET
 MARBLEHEAD, MA 01945
 PHONE: 781-631-1982 EMAIL: CRAIG@BOSWORTHARCHITECT.COM

IOVANNA RESIDENCE
 3 MOORING ROAD
 MARBLEHEAD, MA 01945


Drawn by:	Checked by:	Rev:	Date:

EXISTING FLOOR PLANS
 Scale: 3/16" = 1'-0"
 Date: SEPTEMBER 9, 2023

EX1

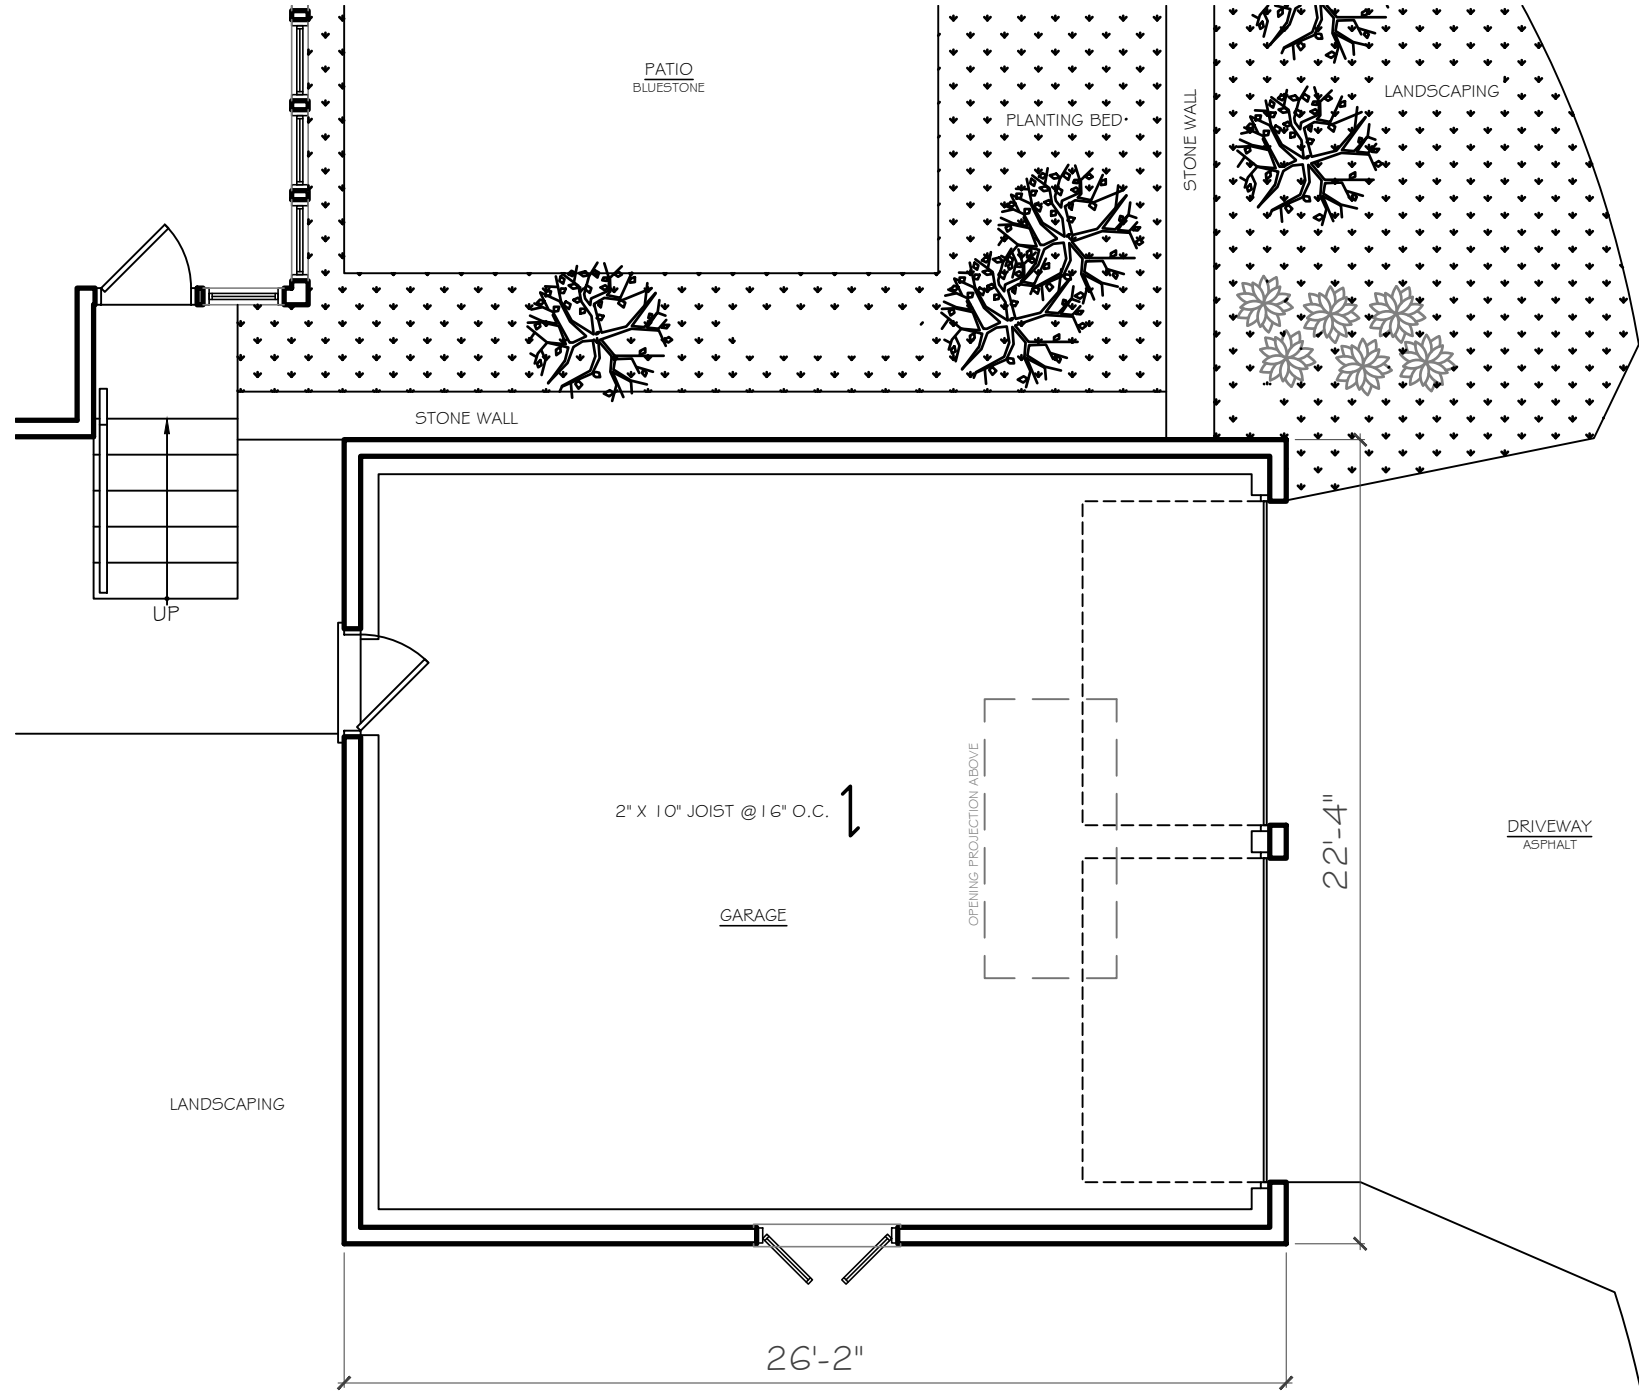

1 FIRST FLOOR PLAN

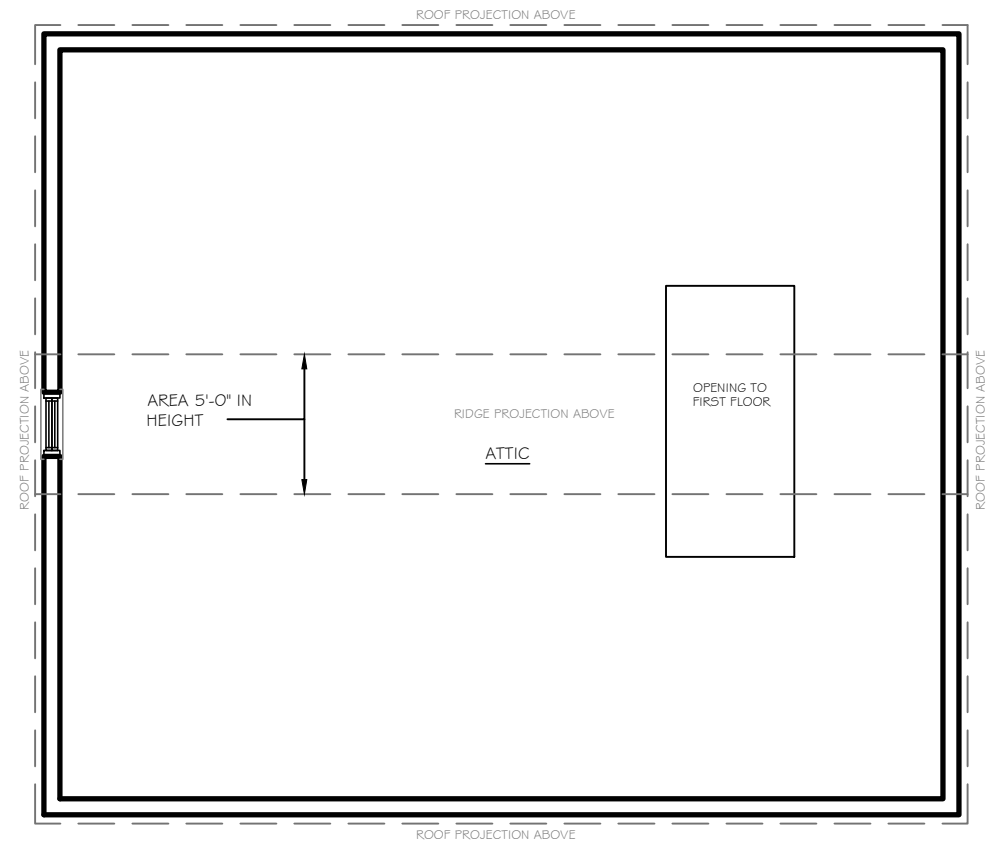

2 SECOND FLOOR PLAN



DOCUMENT OWNERSHIP
 THIS DOCUMENT, WITH ITS DESIGN IDEAS AND ILLUSTRATIONS AS AN INSTRUMENT OF PROFESSIONAL SERVICE, IS THE PROPERTY OF CRAIG BOSWORTH ARCHITECT AND PROTECTED BY COPYRIGHT LAWS.

THE ILLUSTRATIONS HEREIN ARE NOT TO BE USED IN WHOLE OR IN PART FOR ANY OTHER PROJECT, OWNER, DESIGNER, OR PURPOSE WITHOUT THE WRITTEN AUTHORIZATION FROM CRAIG BOSWORTH ARCHITECT.


BOSWORTH ARCHITECT L.L.C.
 78 FRONT STREET
 MARBLEHEAD, MA 01945
 PHONE: 781-631-1982 EMAIL: CRAIG@BOSWORTHARCHITECT.COM

IOVANNA RESIDENCE
 3 MOORING ROAD
 MARBLEHEAD, MA 01945


Drawn by: _____
 Checked by: _____
 Rev: _____
 Date: _____

PROPOSED EXTERIOR ELEVATIONS
 Scale: 1/8" = 1'-0"
 Date: SEPTEMBER 9, 2023


A1

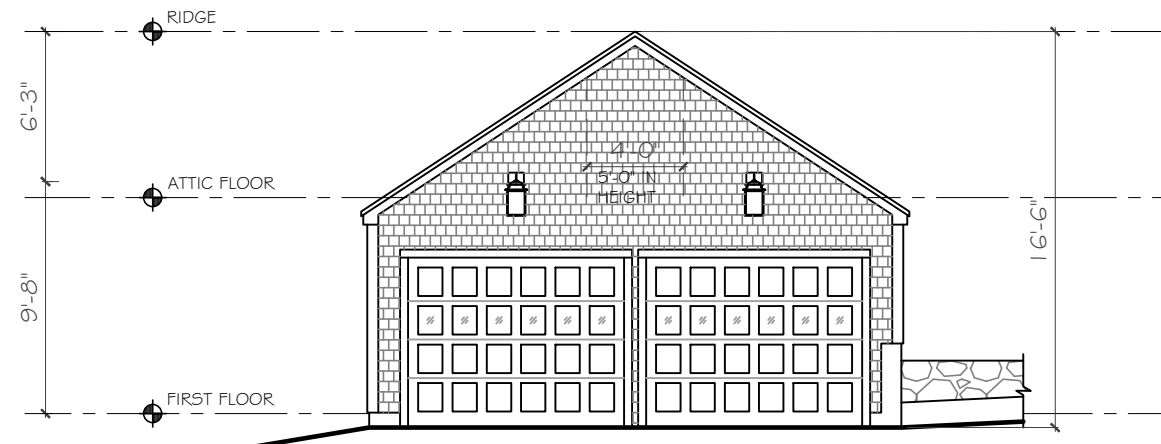


1 GARAGE DOOR SIDE ELEVATION

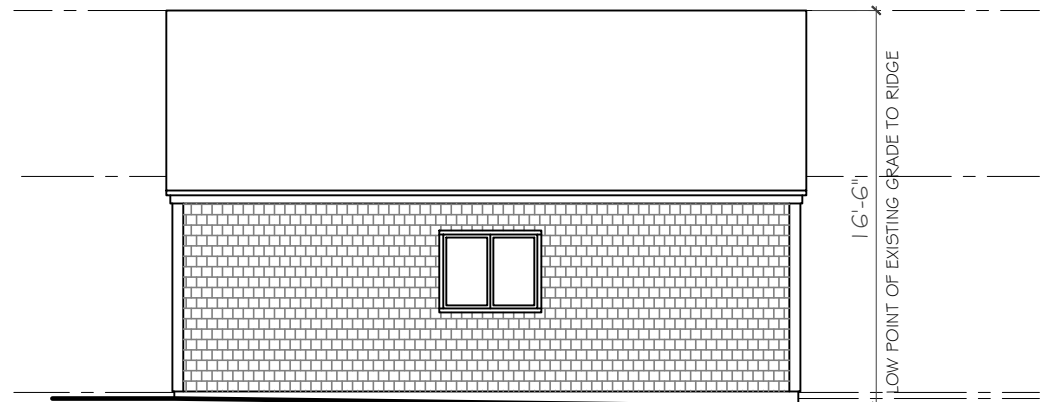

2 FRONT STREET SIDE ELEVATION

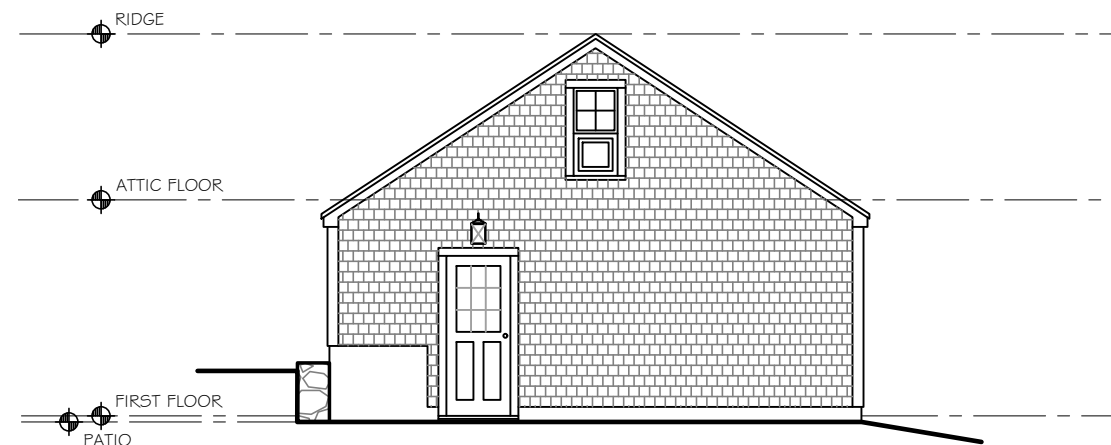

3 SIDE ELEVATION CLOSEST TO HOUSE

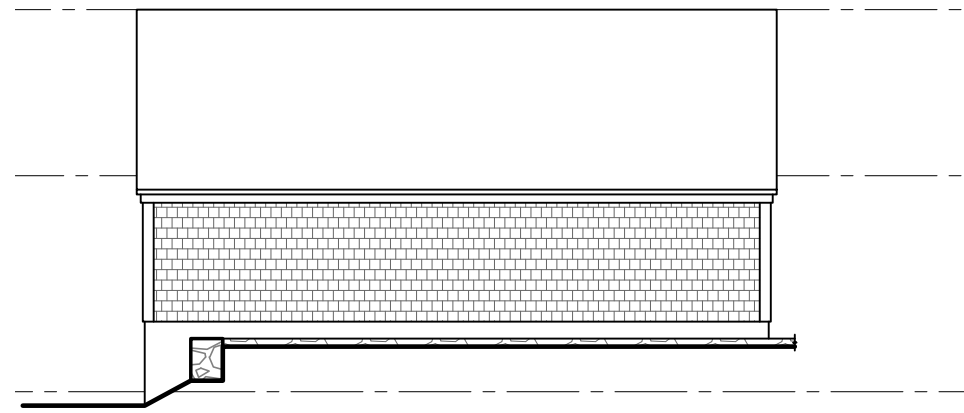

4 REAR ELEVATION AT PATIO



DOCUMENT OWNERSHIP
 THIS DOCUMENT, WITH ITS DESIGN IDEAS AND ILLUSTRATIONS AS AN INSTRUMENT OF PROFESSIONAL SERVICE, IS THE PROPERTY OF CRAIG BOSWORTH ARCHITECT AND PROTECTED BY COPYRIGHT LAWS.

THE ILLUSTRATIONS HEREIN ARE NOT TO BE USED IN WHOLE OR IN PART FOR ANY OTHER PROJECT, OWNER, DESIGNER, OR PURPOSE WITHOUT THE WRITTEN AUTHORIZATION FROM CRAIG BOSWORTH ARCHITECT.


BOSWORTH ARCHITECT L.L.C.
 78 FRONT STREET
 MARBLEHEAD, MA 01945
 PHONE: 781-631-1982 EMAIL: CRAIG@BOSWORTHARCHITECT.COM

IOVANNA RESIDENCE
 3 MOORING ROAD
 MARBLEHEAD, MA 01945


Drawn by:	
Checked by:	
Rev:	
Date:	

PROPOSED FIRST FLOOR PLAN
 Scale: 3/16" = 1'-0"
 Date: SEPTEMBER 9, 2023

A1

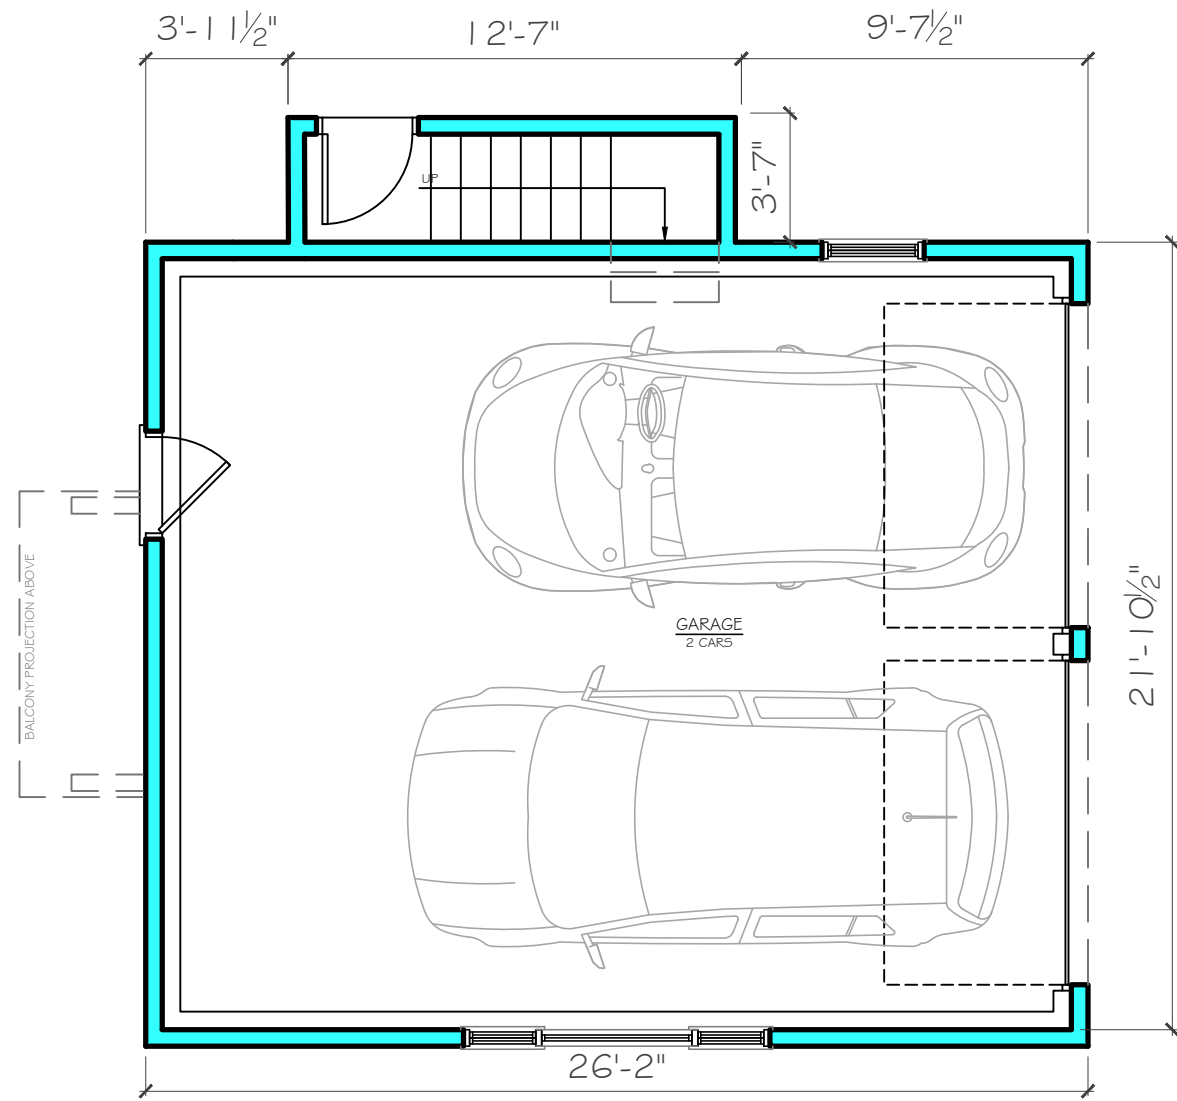

1 FIRST FLOOR PLAN

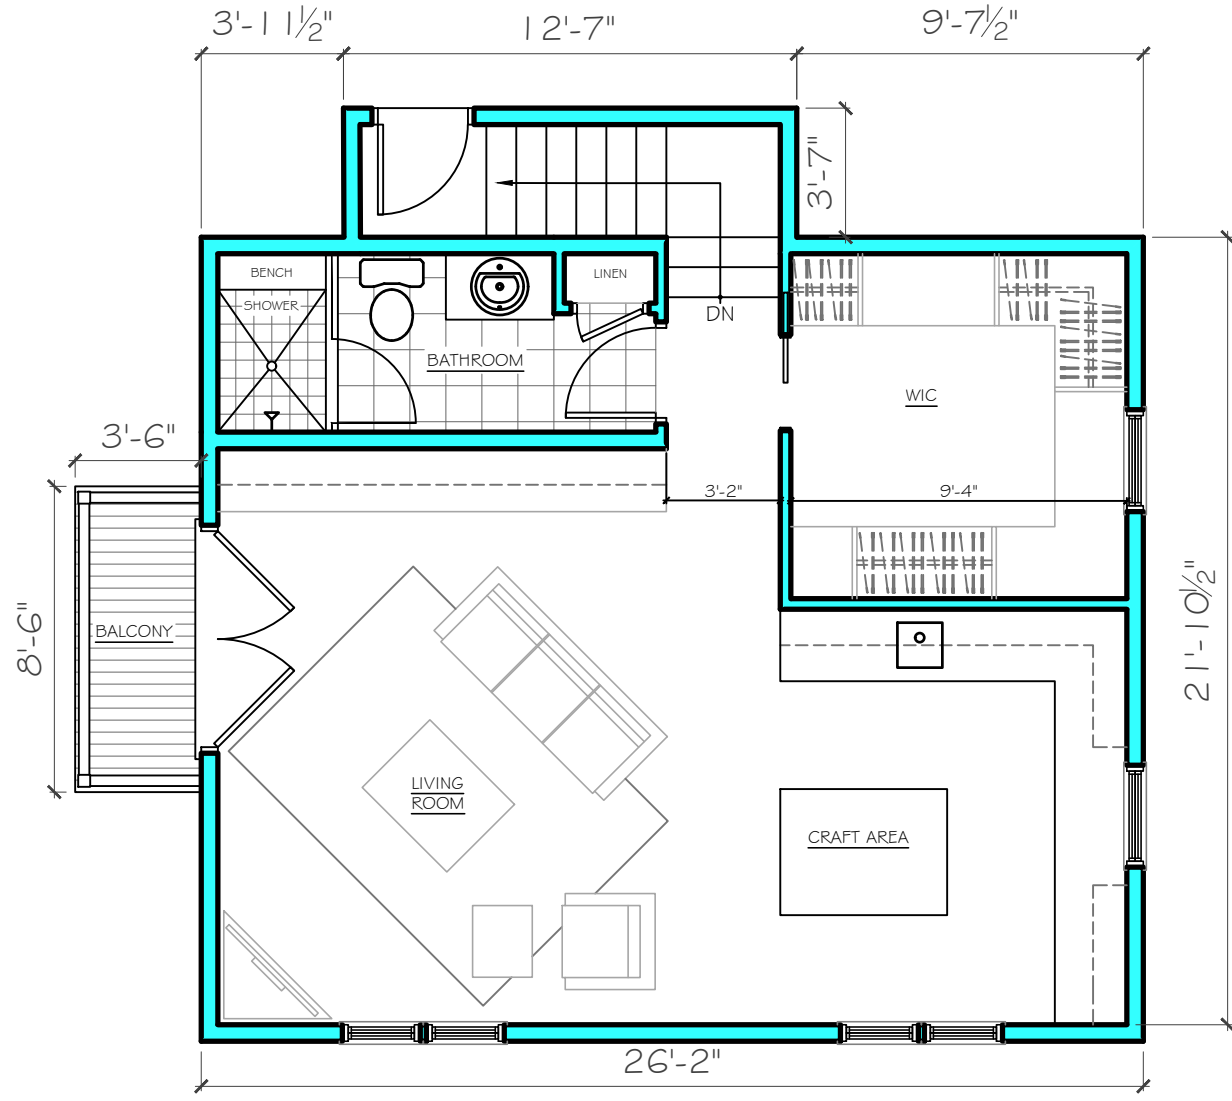

2 SECOND FLOOR PLAN



DOCUMENT OWNERSHIP
 THIS DOCUMENT, WITH ITS DESIGN IDEAS AND ILLUSTRATIONS AS AN INSTRUMENT OF PROFESSIONAL SERVICE, IS THE PROPERTY OF CRAIG BOSWORTH ARCHITECT AND PROTECTED BY COPYRIGHT LAWS.

THE ILLUSTRATIONS HEREIN ARE NOT TO BE USED IN WHOLE OR IN PART FOR ANY OTHER PROJECT, OWNER, DESIGNER, OR PURPOSE WITHOUT THE WRITTEN AUTHORIZATION FROM CRAIG BOSWORTH ARCHITECT.


BOSWORTH ARCHITECT L.L.C.
 78 FRONT STREET
 MARBLEHEAD, MA 01945
 PHONE: 781-631-1982 EMAIL: CRAIG@BOSWORTHARCHITECT.COM

IOVANNA RESIDENCE
 3 MOORING ROAD
 MARBLEHEAD, MA 01945


PROPOSED EXTERIOR ELEVATIONS

Scale: 1/8" = 1'-0"
 Date: SEPTEMBER 9, 2023


A1

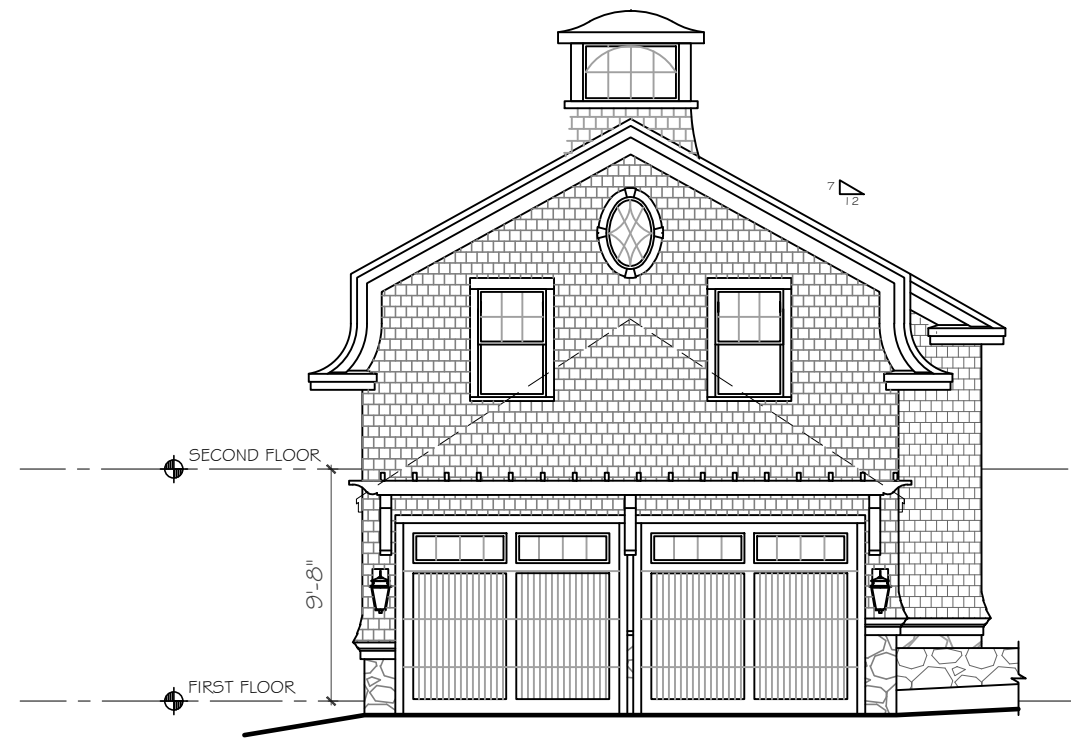

1 GARAGE DOOR SIDE ELEVATION

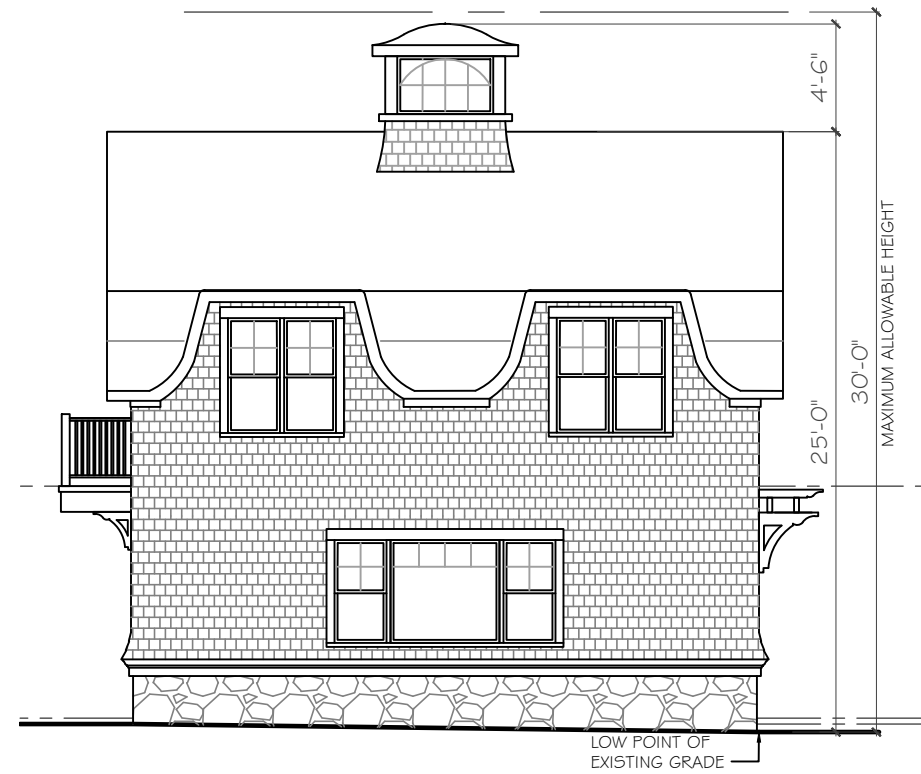

2 FRONT STREET SIDE ELEVATION

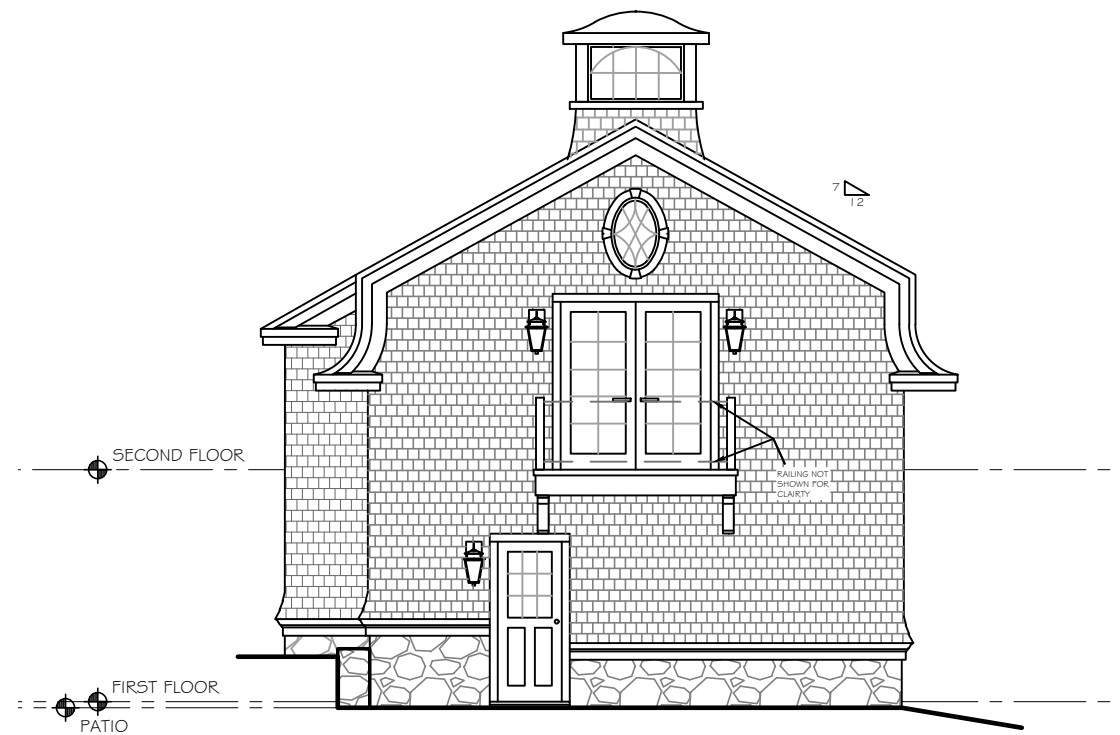

3 SIDE ELEVATION CLOSEST TO HOUSE



4 REAR ELEVATION AT PATIO