


MARINELLI RESIDENCE

6 FOSTER STREET STREET
MARBLEHEAD, MA 01945

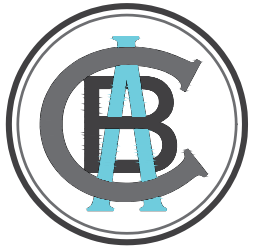

PREPARED BY:

BOSWORTH ARCHITECT L.L.C.

78 FRONT STREET
MARBLEHEAD, MA. 01945

LIST OF DRAWINGS

ARCHITECTURAL

C COVER SHEET

EX1 EXISTING CONDITION FLOOR PLANS
EX2 EXISTING CONDITION EXTERIOR ELEVATIONS

A1 PROPOSED FLOOR PLANS
A2 PROPOSED EXTERIOR ELEVATIONS




FILING FOR:


CONSERVATION COMMISSION
PLANNING BOARD
ZONING BOARD OF APPEALS

DATE: JANUARY 22, 2024

C

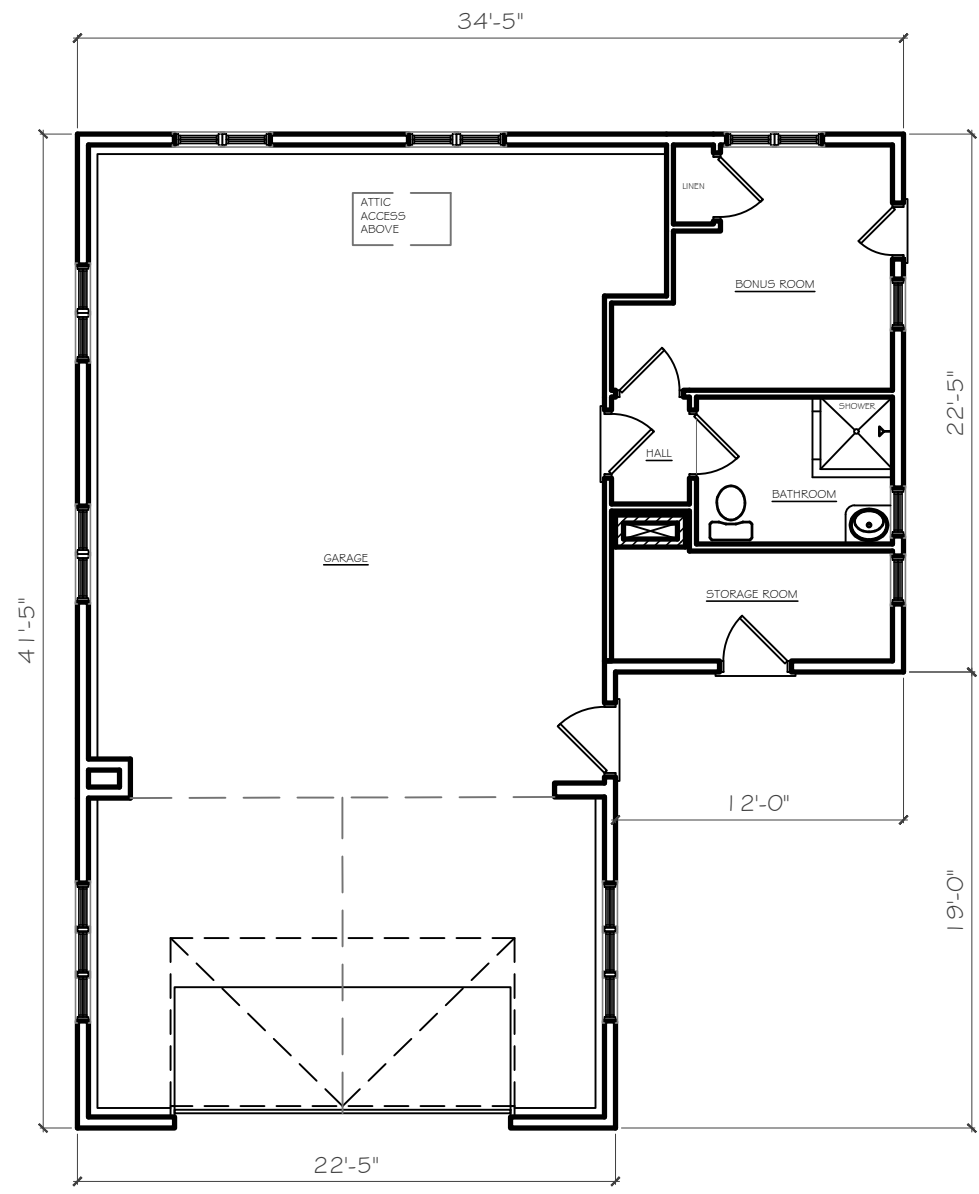

1 FIRST FLOOR PLAN

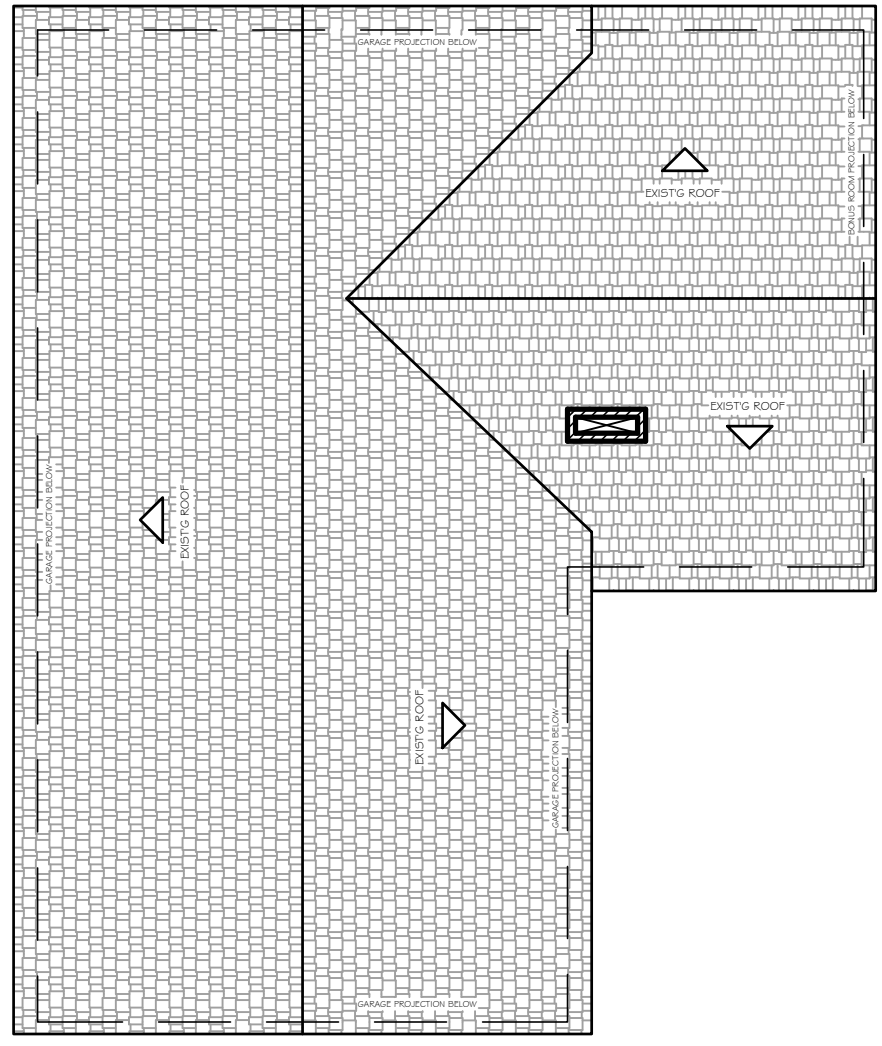

1 FIRST FLOOR PLAN



DOCUMENT OWNERSHIP
THIS DOCUMENT, WITH ITS DESIGN IDEAS AND ILLUSTRATIONS AS AN INSTRUMENT OF PROFESSIONAL SERVICE, IS THE PROPERTY OF CRAIG BOSWORTH ARCHITECT AND PROTECTED BY COPYRIGHT LAWS.

THE ILLUSTRATIONS HEREIN ARE NOT TO BE USED IN WHOLE OR IN PART FOR ANY OTHER PROJECT, OWNER, DESIGNER, OR PURPOSE WITHOUT THE WRITTEN AUTHORIZATION FROM CRAIG BOSWORTH ARCHITECT.

BOSWORTH ARCHITECT L.L.C.
78 FRONT STREET
MARBLEHEAD, MA 01945
PHONE: 781-631-1982 EMAIL: CRAIG@BOSWORTHARCHITECT.COM

MARINELLI RESIDENCE
6 FOSTER STREET STREET
MARBLEHEAD, MA 01945

Drawn by:	
Checked by:	
Rev:	
Date:	

EXISTING FIRST FLOOR PLAN

Scale: 1/8" = 1'-0"
Date: DECEMBER 1, 2023

EX1



DOCUMENT OWNERSHIP
 THIS DOCUMENT, WITH ITS DESIGN IDEAS AND ILLUSTRATIONS AS AN INSTRUMENT OF PROFESSIONAL SERVICE, IS THE PROPERTY OF CRAIG BOSWORTH ARCHITECT AND PROTECTED BY COPYRIGHT LAWS.

THE ILLUSTRATIONS HEREIN ARE NOT TO BE USED IN WHOLE OR IN PART FOR ANY OTHER PROJECT, OWNER, DESIGNER, OR PURPOSE WITHOUT THE WRITTEN AUTHORIZATION FROM CRAIG BOSWORTH ARCHITECT.


BOSWORTH ARCHITECT L.L.C.
 78 FRONT STREET
 MARBLEHEAD, MA 01945
 PHONE: 781-631-1982 EMAIL: CRAIG@BOSWORTHARCHITECT.COM

MARINELLI RESIDENCE
 6 FOSTER STREET STREET
 MARBLEHEAD, MA 01945


Drawn by: _____
 Checked by: _____
 Rev: _____
 Date: _____

EXISTING EXTERIOR ELEVATIONS
 Scale: 1/8" = 1'-0"
 Date: DECEMBER 1, 2023


EX2

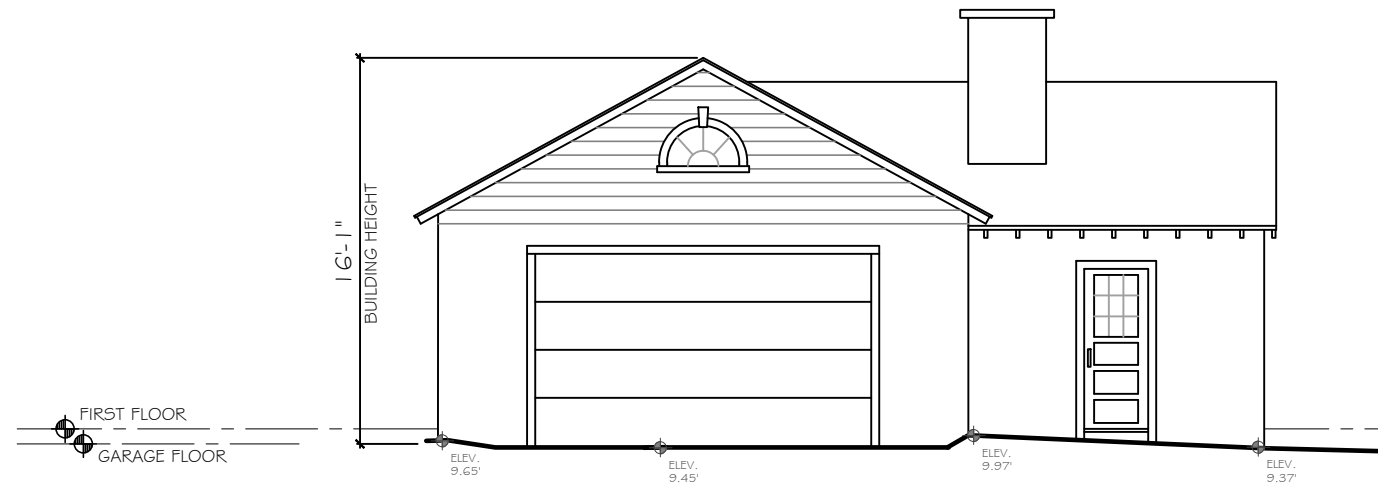


1 EAST ELEVATION

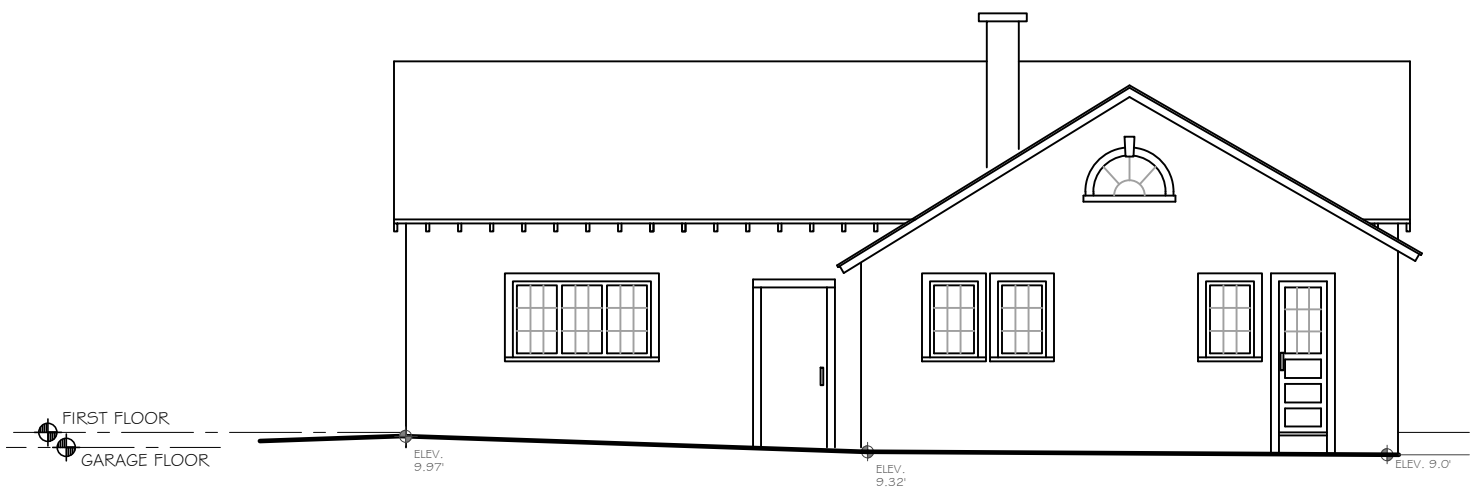

2 SOUTH ELEVATION

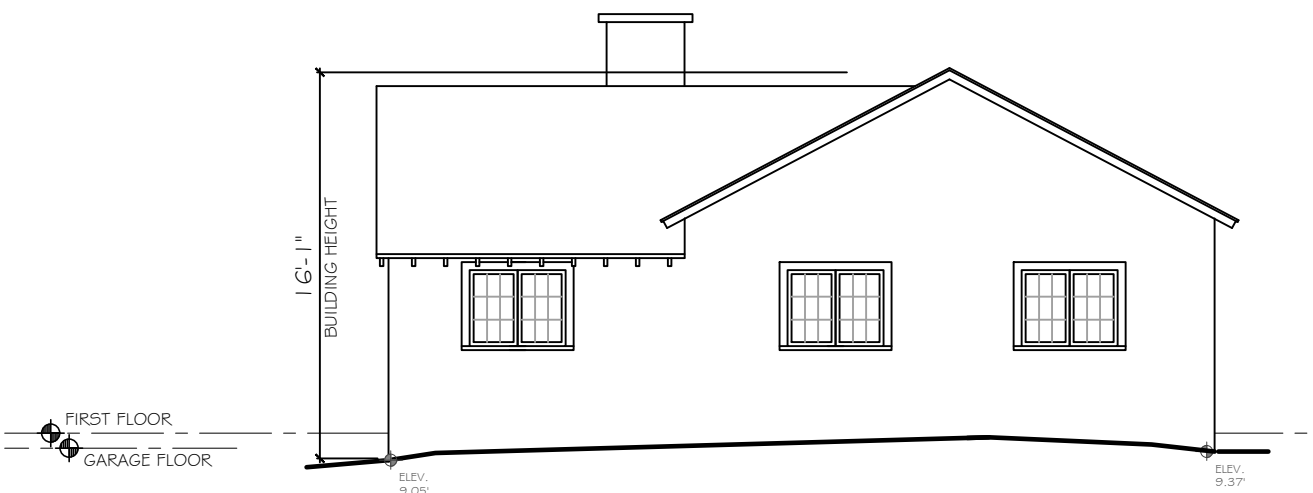

3 WEST ELEVATION

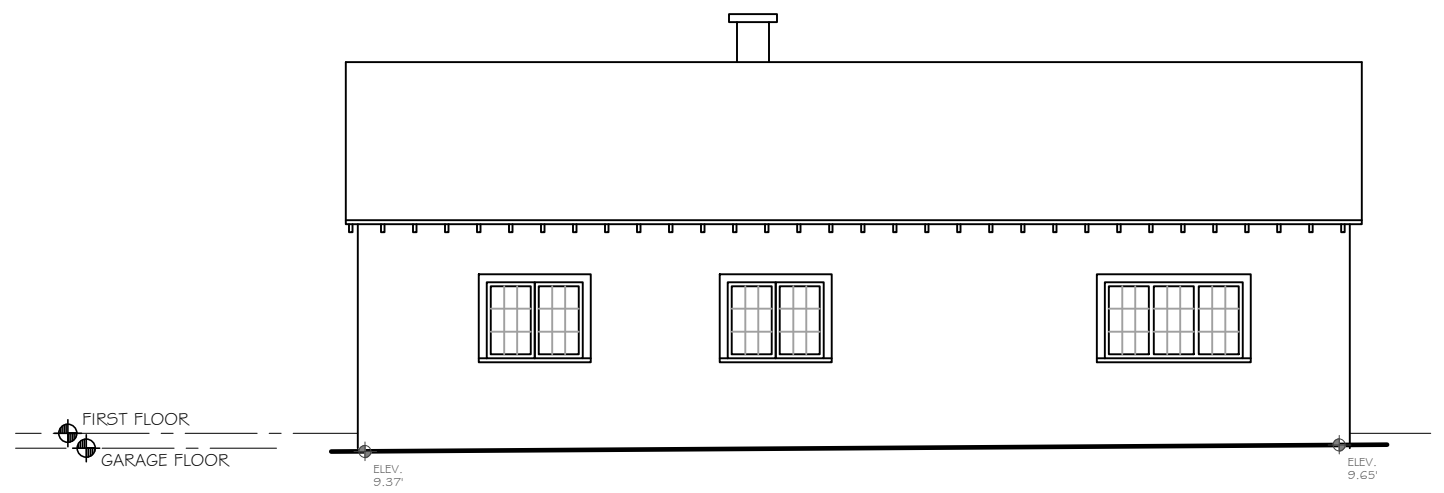

4 NORTH ELEVATION



DOCUMENT OWNERSHIP
 THIS DOCUMENT, WITH ITS DESIGN IDEAS AND ILLUSTRATIONS AS AN INSTRUMENT OF PROFESSIONAL SERVICE, IS THE PROPERTY OF CRAIG BOSWORTH ARCHITECT AND PROTECTED BY COPYRIGHT LAWS.

THE ILLUSTRATIONS HEREIN ARE NOT TO BE USED IN WHOLE OR IN PART FOR ANY OTHER PROJECT, OWNER, DESIGNER, OR PURPOSE WITHOUT THE WRITTEN AUTHORIZATION FROM CRAIG BOSWORTH ARCHITECT.


BOSWORTH ARCHITECT L.L.C.
 78 FRONT STREET
 MARBLEHEAD, MA 01945
 PHONE: 781-631-1982 EMAIL: CRAIG@BOSWORTHARCHITECT.COM

MARINELLI RESIDENCE
 6 FOSTER STREET STREET
 MARBLEHEAD, MA 01945


PROPOSED FLOOR PLANS

Scale: 1/8" = 1'-0"
 Date: DECEMBER 1, 2023

A1

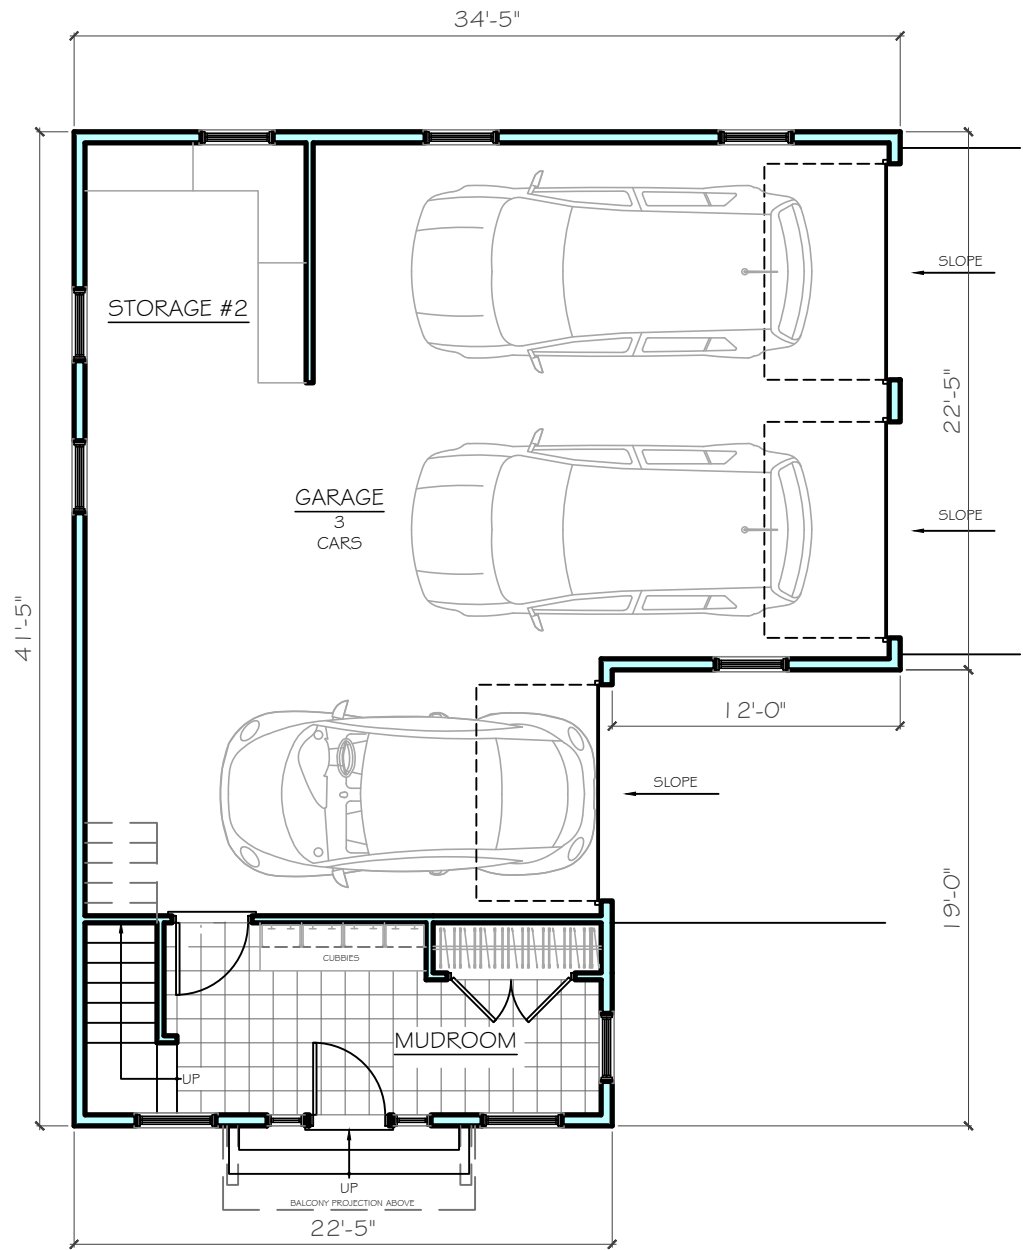


1 FIRST FLOOR PLAN

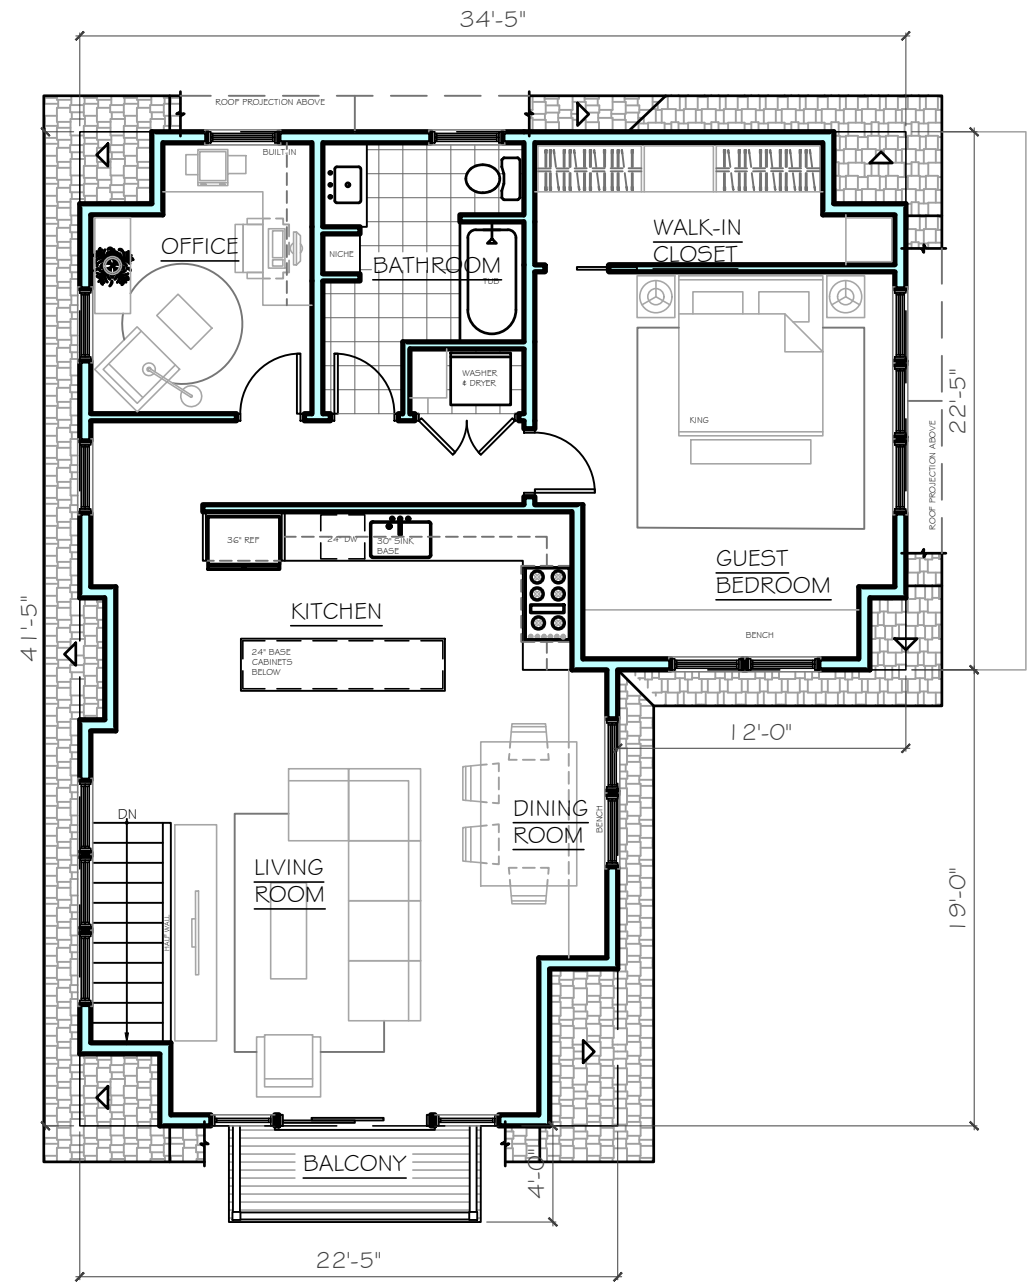


2 SECOND FLOOR PLAN




1 EAST ELEVATION

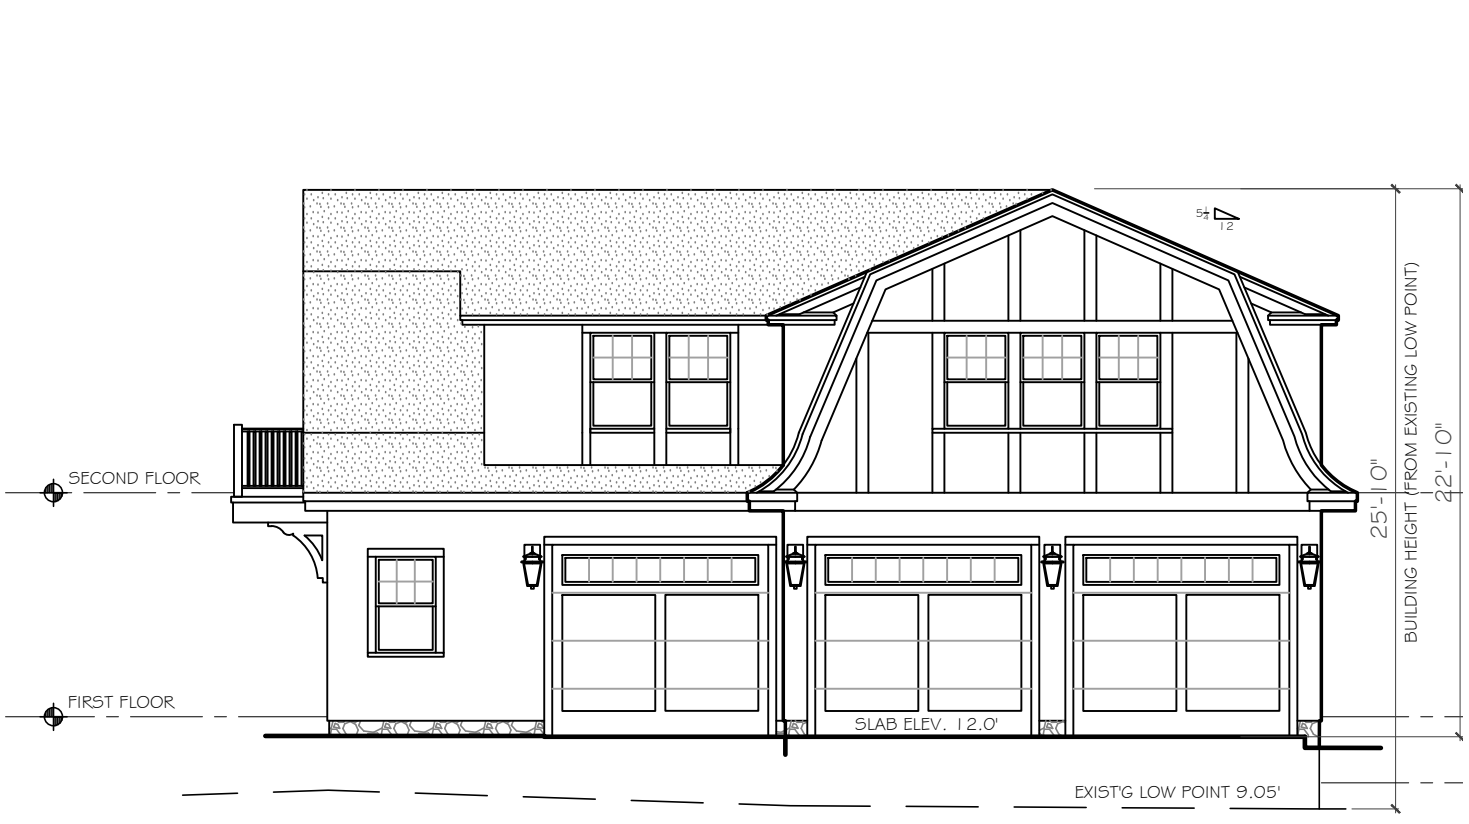

2 SOUTH ELEVATION

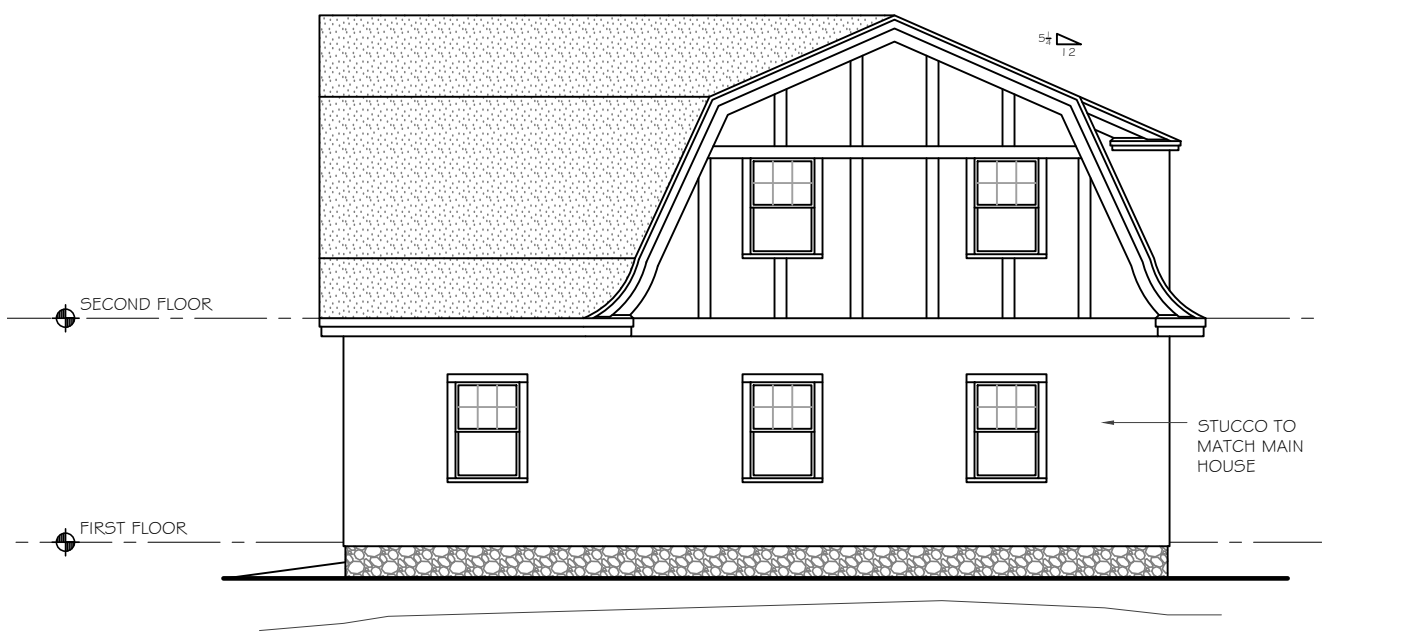

3 WEST ELEVATION

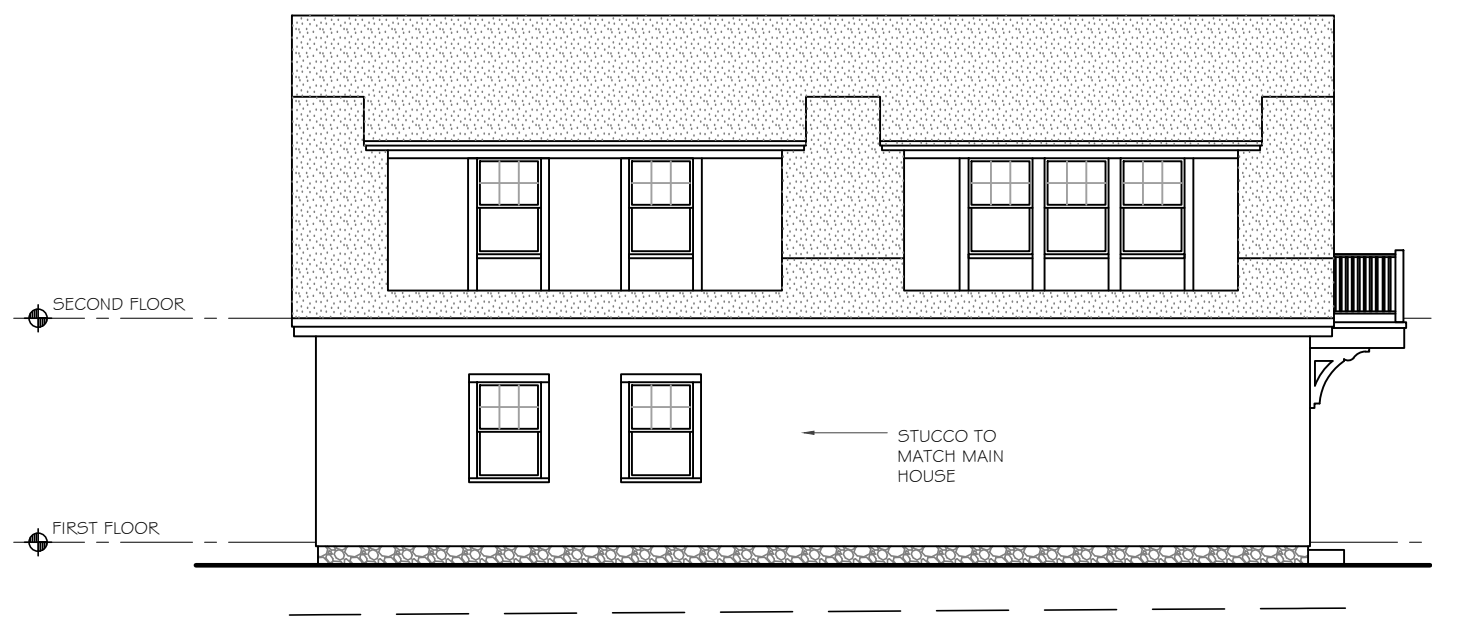

4 NORTH ELEVATION



DOCUMENT OWNERSHIP
THIS DOCUMENT, WITH ITS DESIGN IDEAS AND ILLUSTRATIONS AS AN INSTRUMENT OF PROFESSIONAL SERVICE, IS THE PROPERTY OF CRAIG BOSWORTH ARCHITECT AND PROTECTED BY COPYRIGHT LAWS.

THE ILLUSTRATIONS HEREIN ARE NOT TO BE USED IN WHOLE OR IN PART FOR ANY OTHER PROJECT, OWNER, DESIGNER, OR PURPOSE WITHOUT THE WRITTEN AUTHORIZATION FROM CRAIG BOSWORTH ARCHITECT.

BOSWORTH ARCHITECT L.L.C.
78 FRONT STREET
MARBLEHEAD, MA 01945
PHONE: 781-631-1982 EMAIL: CRAIG@BOSWORTHARCHITECT.COM

MARINELLI RESIDENCE
6 FOSTER STREET STREET
MARBLEHEAD, MA 01945

Drawn by:	Checked by:	Rev:	Date:

PROPOSED EXTERIOR ELEVATIONS

Scale: 1/8" = 1'-0"
Date: DECEMBER 1, 2023