


HARTSHORN & REILY RESIDENCE

8 BEACON STREET
MARBLEHEAD, MA 01945

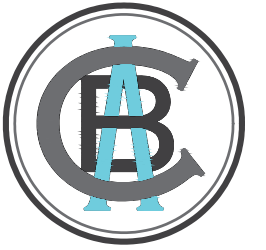

PREPARED BY:

BOSWORTH ARCHITECT L.L.C.

78 FRONT STREET
MARBLEHEAD, MA 01945

LIST OF DRAWINGS

ARCHITECTURAL




C COVER SHEET

A1 APPROVED AND PROPOSED THIRD FLOOR PLANS
A2 APPROVED AND PROPOSED EXTERIOR ELEVATIONS

FILING FOR:

ZONING BOARD OF APPEALS - ADMINISTRATIVE HEARING

DATE: JANUARY 21, 2021

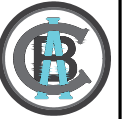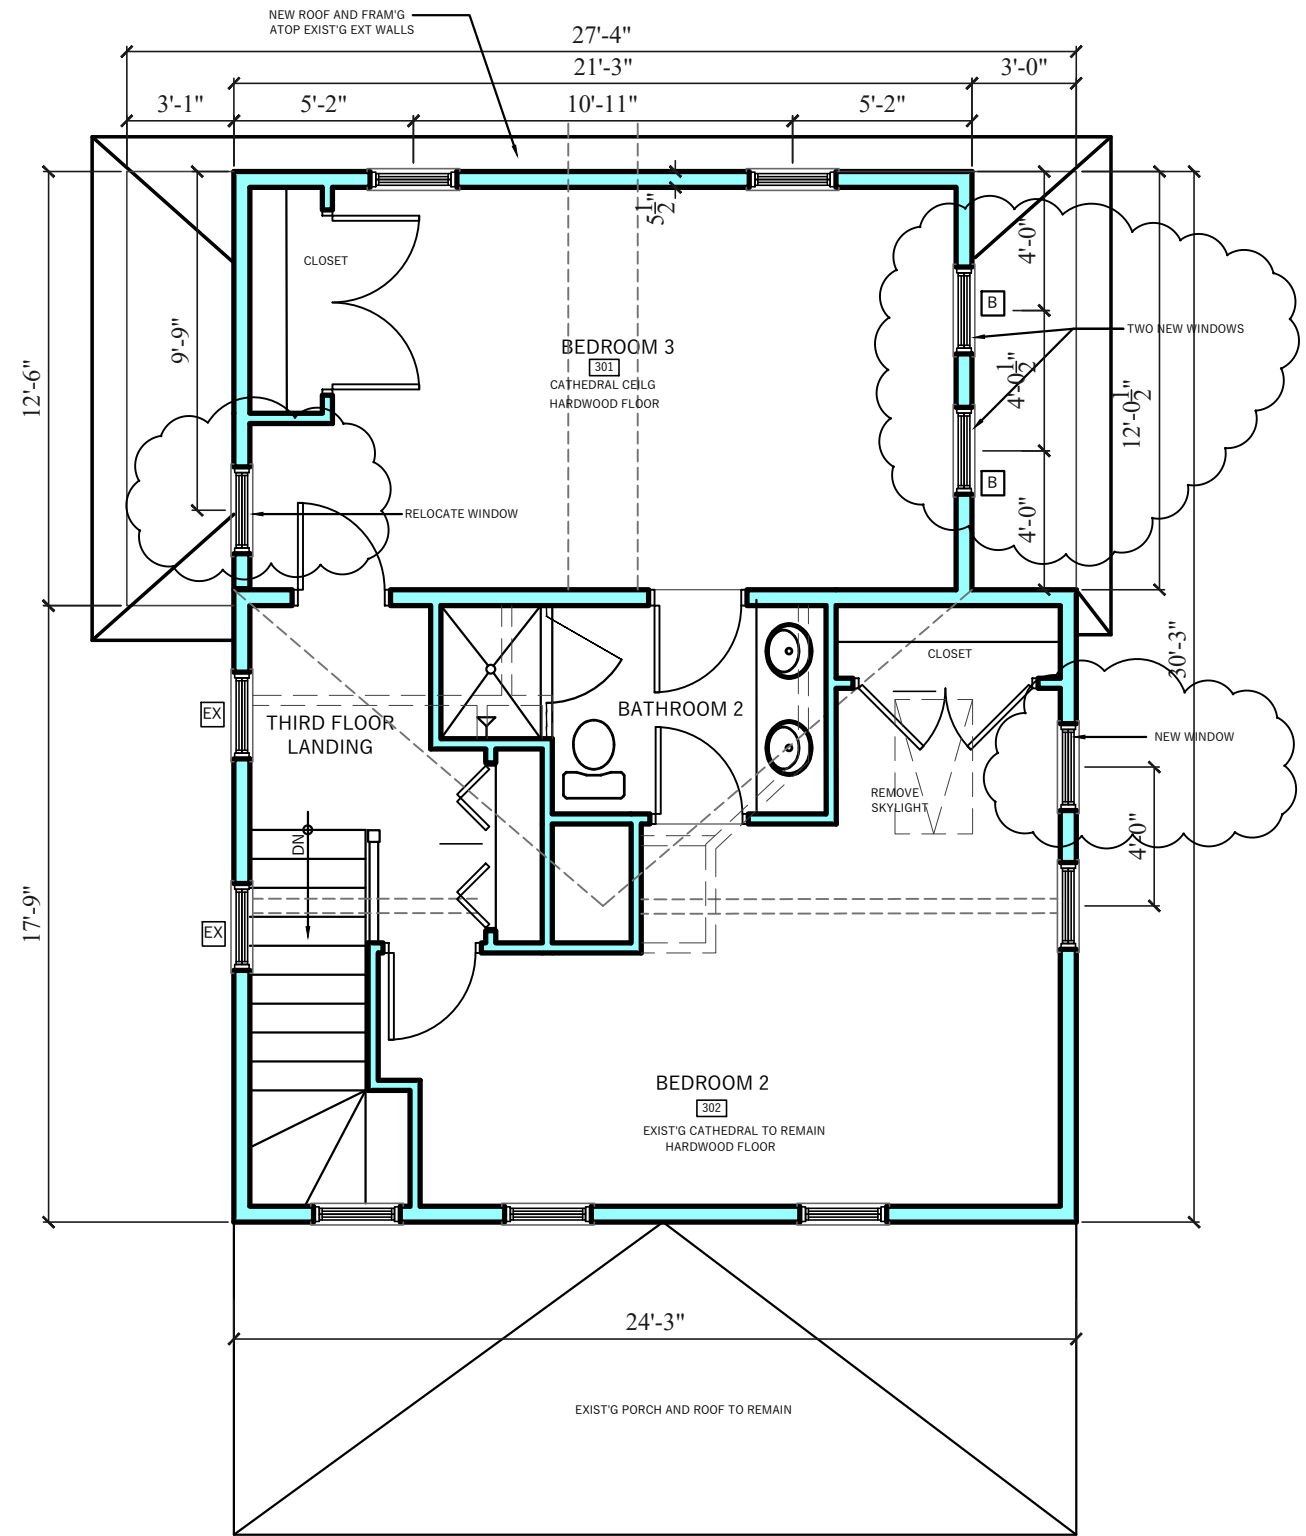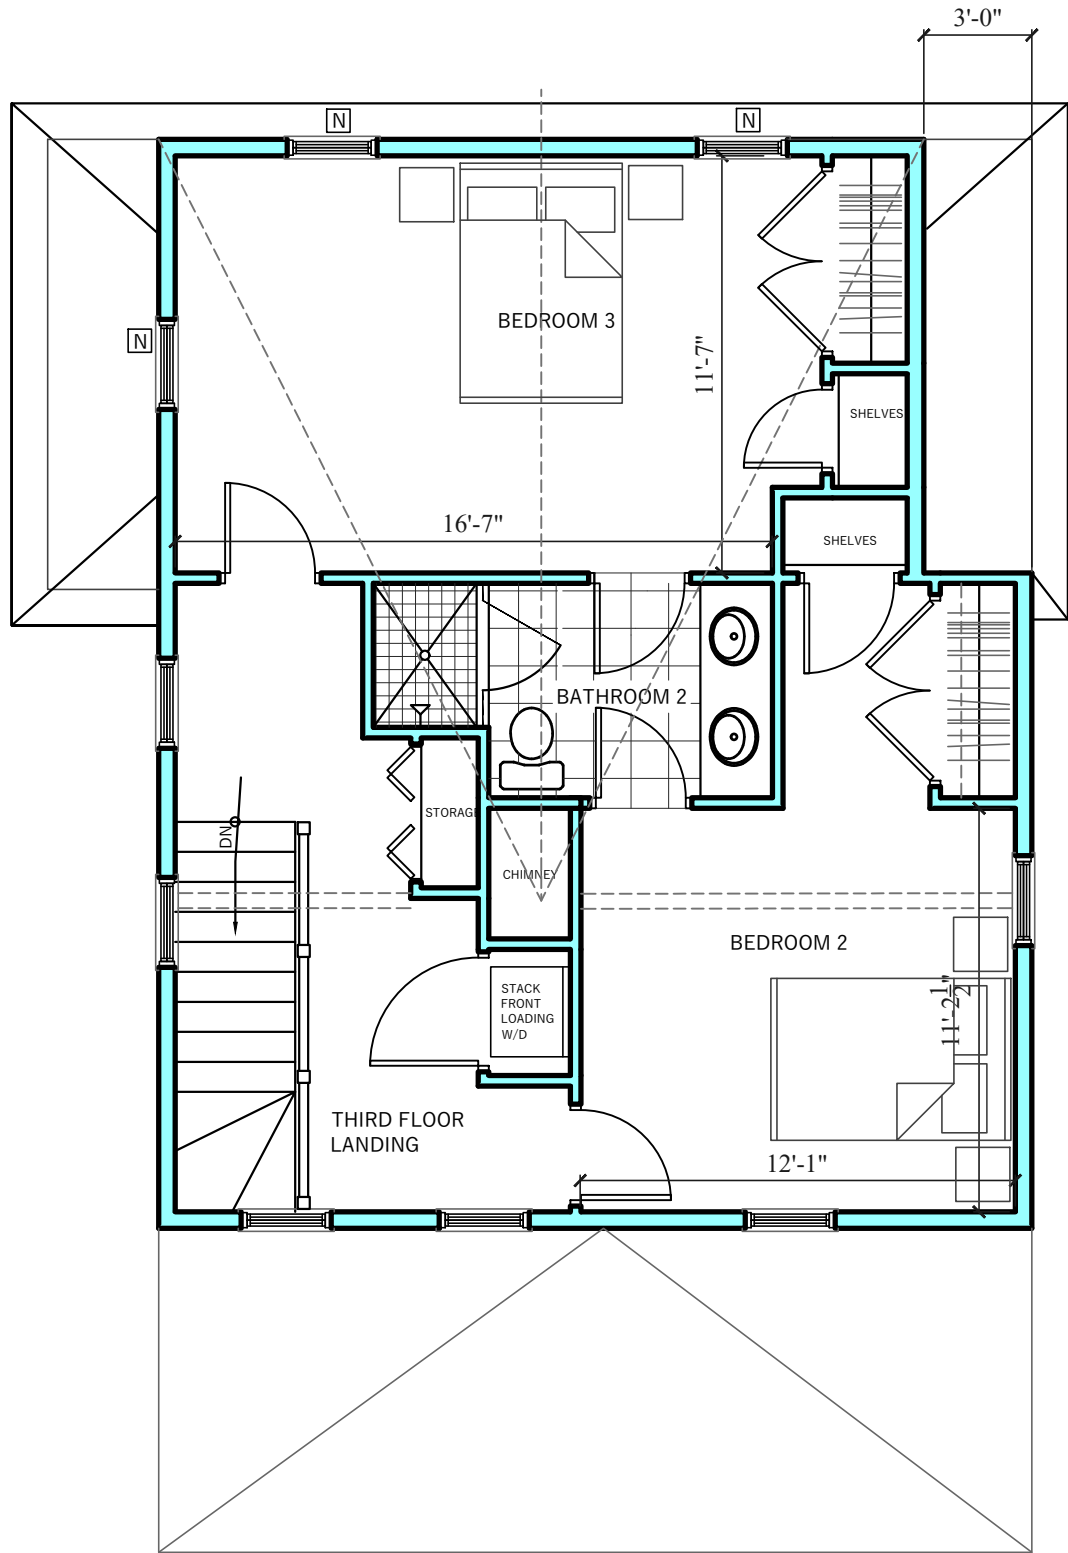


DOCUMENT OWNERSHIP
THIS DOCUMENT, WITH ITS DESIGN IDEAS AND ILLUSTRATIONS AS AN INSTRUMENT OF PROFESSIONAL SERVICE, IS THE PROPERTY OF CRAIG BOSWORTH ARCHITECT AND PROTECTED BY COPYRIGHT LAWS.
THE ILLUSTRATIONS HEREIN ARE NOT TO BE USED IN WHOLE OR IN PART FOR ANY OTHER PROJECT, OWNER, DESIGNER, OR PURPOSE WITHOUT THE WRITTEN AUTHORIZATION FROM CRAIG BOSWORTH ARCHITECT.

BOSWORTH ARCHITECT L.L.C.
78 FRONT STREET
MARBLEHEAD, MA 01945
PHONE: 781-631-1982 EMAIL: CRAIG@BOSWORTHARCHITECT.COM

HARTSHORN & RIELY RESIDENCE
8 BEACON STREET
MARBLEHEAD, MA 01945

APPROVED AND PROPOSED THIRD FLOOR PLANS
Scale: AS NOTED
Date: JANUARY 21, 2021


A1

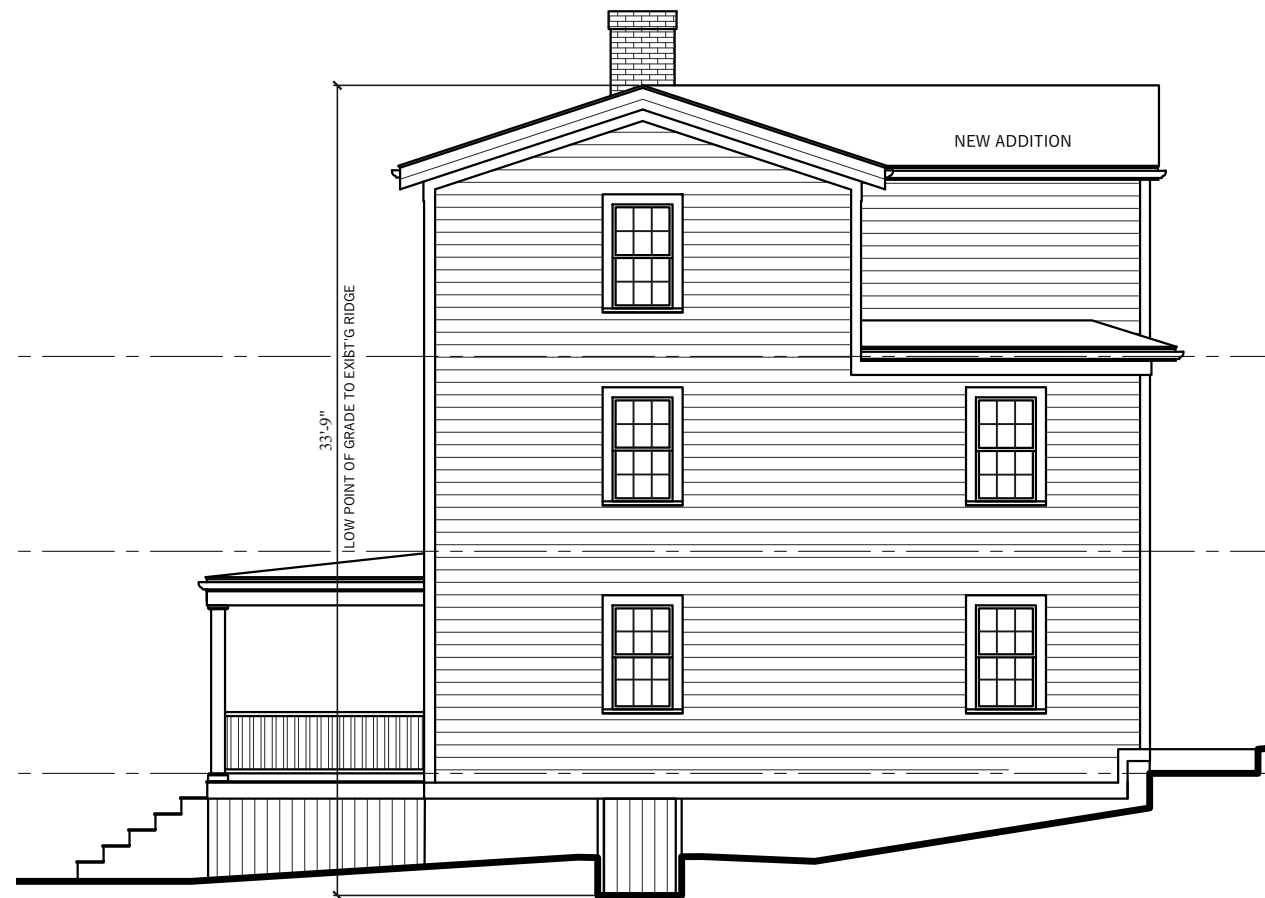

1 RIGHT SIDE ELEVATION - APPROVED
1/8" = 1'-0"



2 RIGHT SIDE ELEVATION - PROPOSED
1/8" = 1'-0"

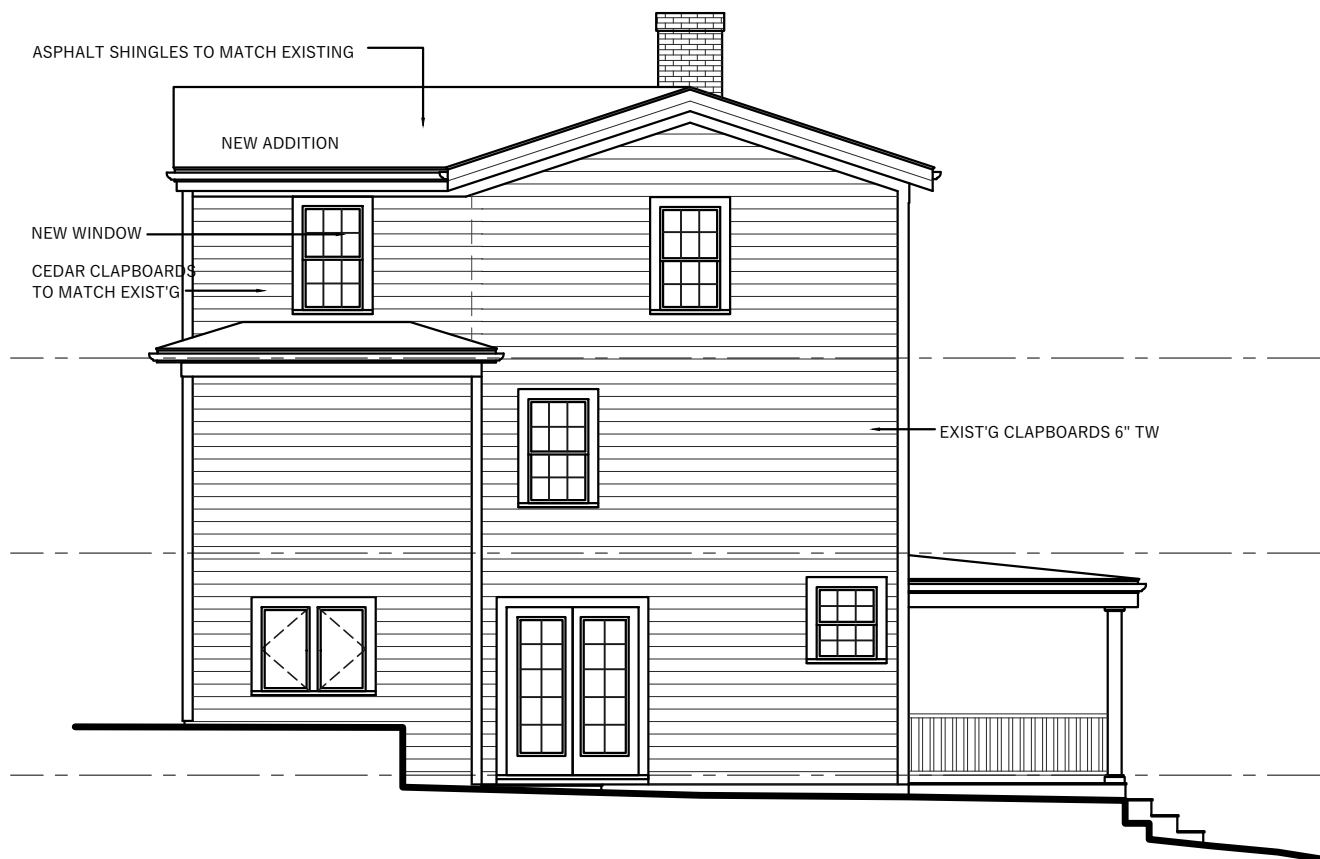

3 LEFT SIDE ELEVATION - APPROVED
1/8" = 1'-0"



4 LEFT SIDE ELEVATION - PROPOSED
1/8" = 1'-0"



DOCUMENT OWNERSHIP
THIS DOCUMENT, WITH ITS DESIGN IDEAS AND ILLUSTRATIONS AS AN INSTRUMENT OF PROFESSIONAL SERVICE, IS THE PROPERTY OF CRAIG BOSWORTH ARCHITECT AND PROTECTED BY COPYRIGHT LAWS.
THE ILLUSTRATIONS HEREIN ARE NOT TO BE USED IN WHOLE OR IN PART FOR ANY OTHER PROJECT, OWNER, DESIGNER, OR PURPOSE WITHOUT THE WRITTEN AUTHORIZATION FROM CRAIG BOSWORTH ARCHITECT.

BOSWORTH ARCHITECT L.L.C.
78 FRONT STREET
MARBLEHEAD, MA 01945
PHONE: 781-631-1982 EMAIL: CRAIG@BOSWORTHARCHITECT.COM

HARTSHORN & RIELY RESIDENCE
8 BEACON STREET
MARBLEHEAD, MA 01945

Drawn by:	Checked by:	Rev:	Rev:	Rev:

APPROVED & PROPOSED EXTERIOR ELEVATIONS
Scale: AS NOTED
Date: JANUARY 21, 2021

A2