



T U C K E R
Architecture & Landscape

59 Atlantic Avenue, Marblehead, MA
www.TuckerArch.com
(781) 631-3546

Tucker Architecture and Landscape LLC

Drawing Index:

CVR	Cover
x2	Existing Basement Floor Plan
2	Proposed Basement Floor Plan
x3	Existing First Floor Plan
3	Proposed First Floor Plan
x4	Existing Roof Plan
4	Roof Plan
x5	Existing Building Elevations
5	Proposed Building Elevations
x6	Existing Building Elevations
6	Proposed Building Elevations
7	Proposed Building Perspectives
8	Proposed Building Perspectives



REVISION DATE:
2021 04 05 ZBA SET

FOR APPROVALS

26 Pequot Road Residence
Marblehead, MA

Cover

NOTE: ORIGINAL DRAWING SET TO 24X36 FULL SCALE



PAGE NO.

CVR


DO NOT SCALE - GC TO VERIFY ALL DIMENSIONS. NOTIFY ARCHITECT OF ANY DISCREPANCY



T U C K E R
Architecture & Landscape

59 Atlantic Avenue, Marblehead, MA
www.TuckerArch.com
(781) 631-3546

Tucker Architecture and Landscape LLC

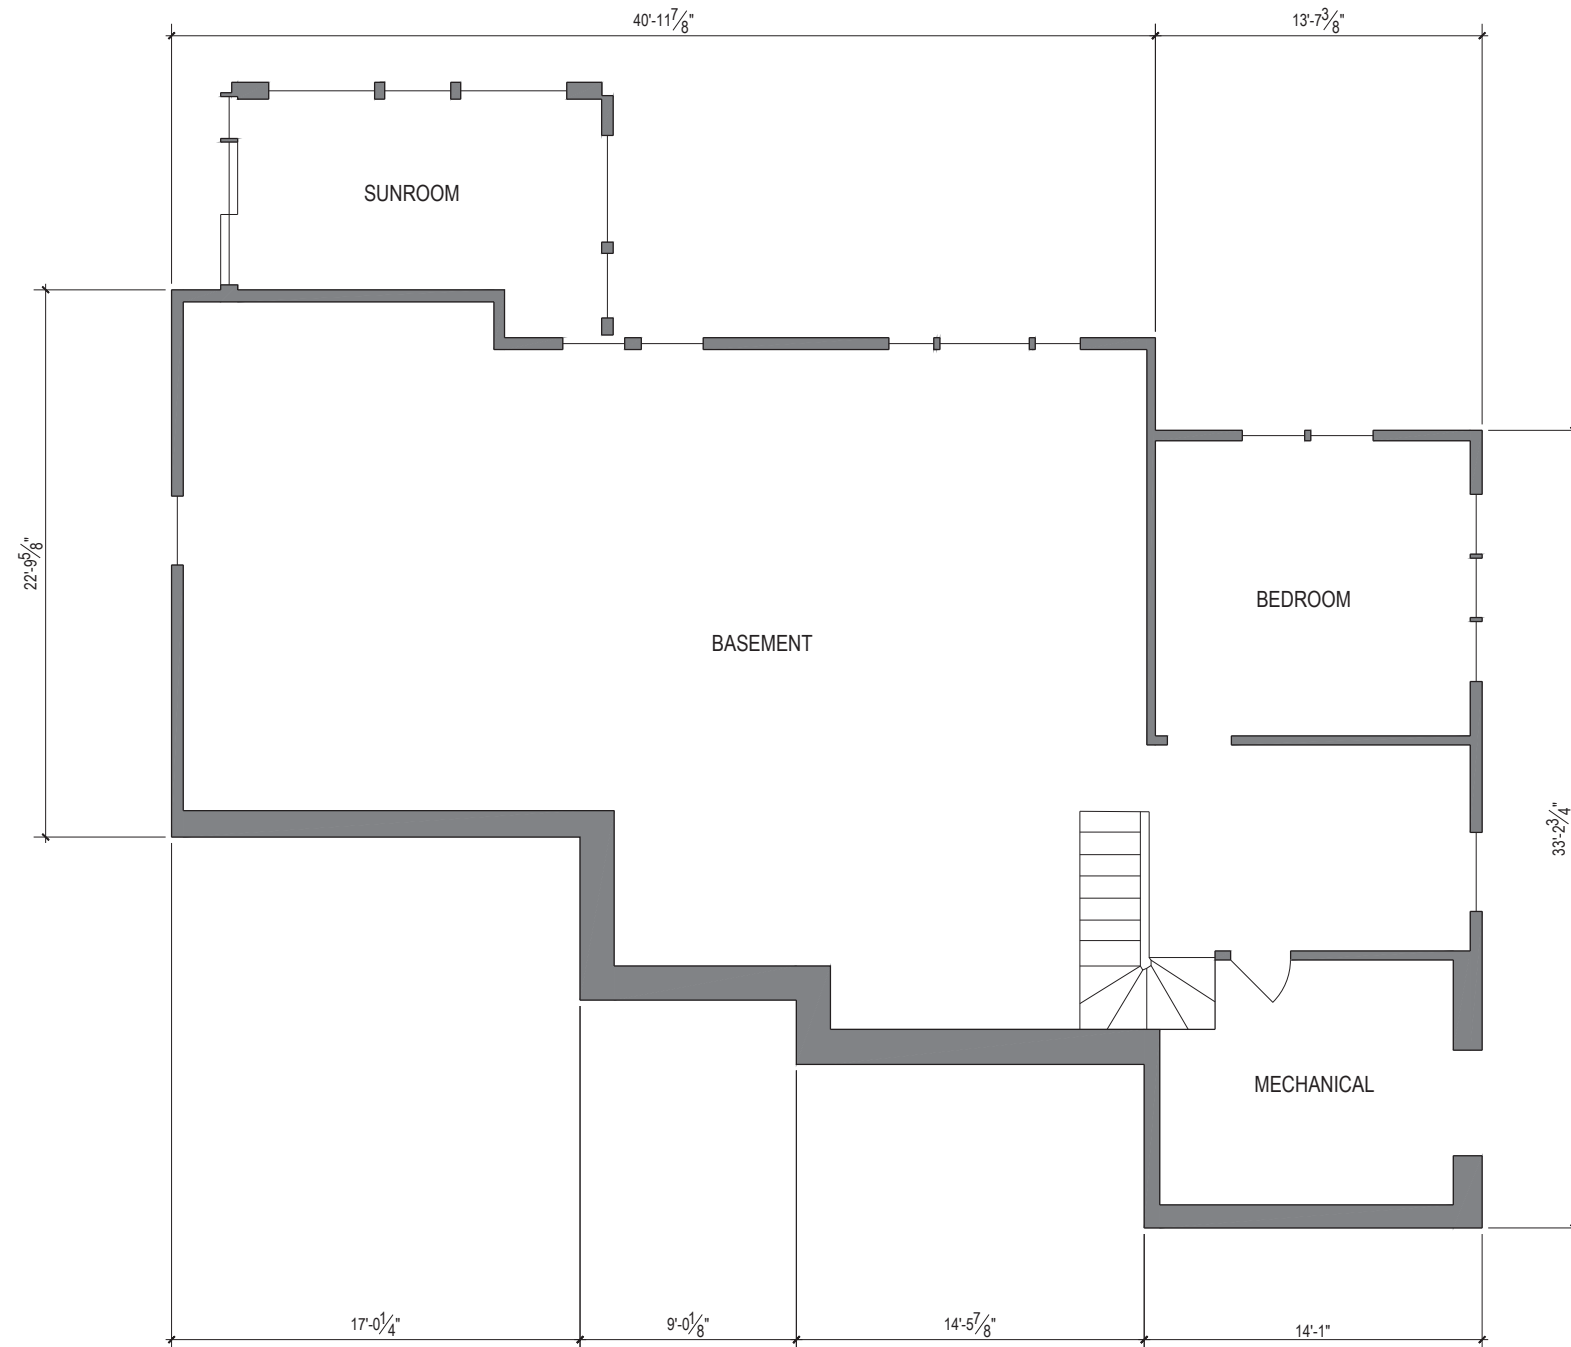

REVISION DATE:
2021 04 05 ZBA SET


FOR APPROVALS

26 Pequot Road Residence
Marblehead, MA

Existing Basement Floor Plan

NOTE: ORIGINAL DRAWING SET TO 24X36 FULL SCALE

PAGE NO.

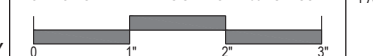


x2



T U C K E R
Architecture & Landscape

59 Atlantic Avenue, Marblehead, MA
www.TuckerArch.com
(781) 631-3546

Tucker Architecture and Landscape LLC

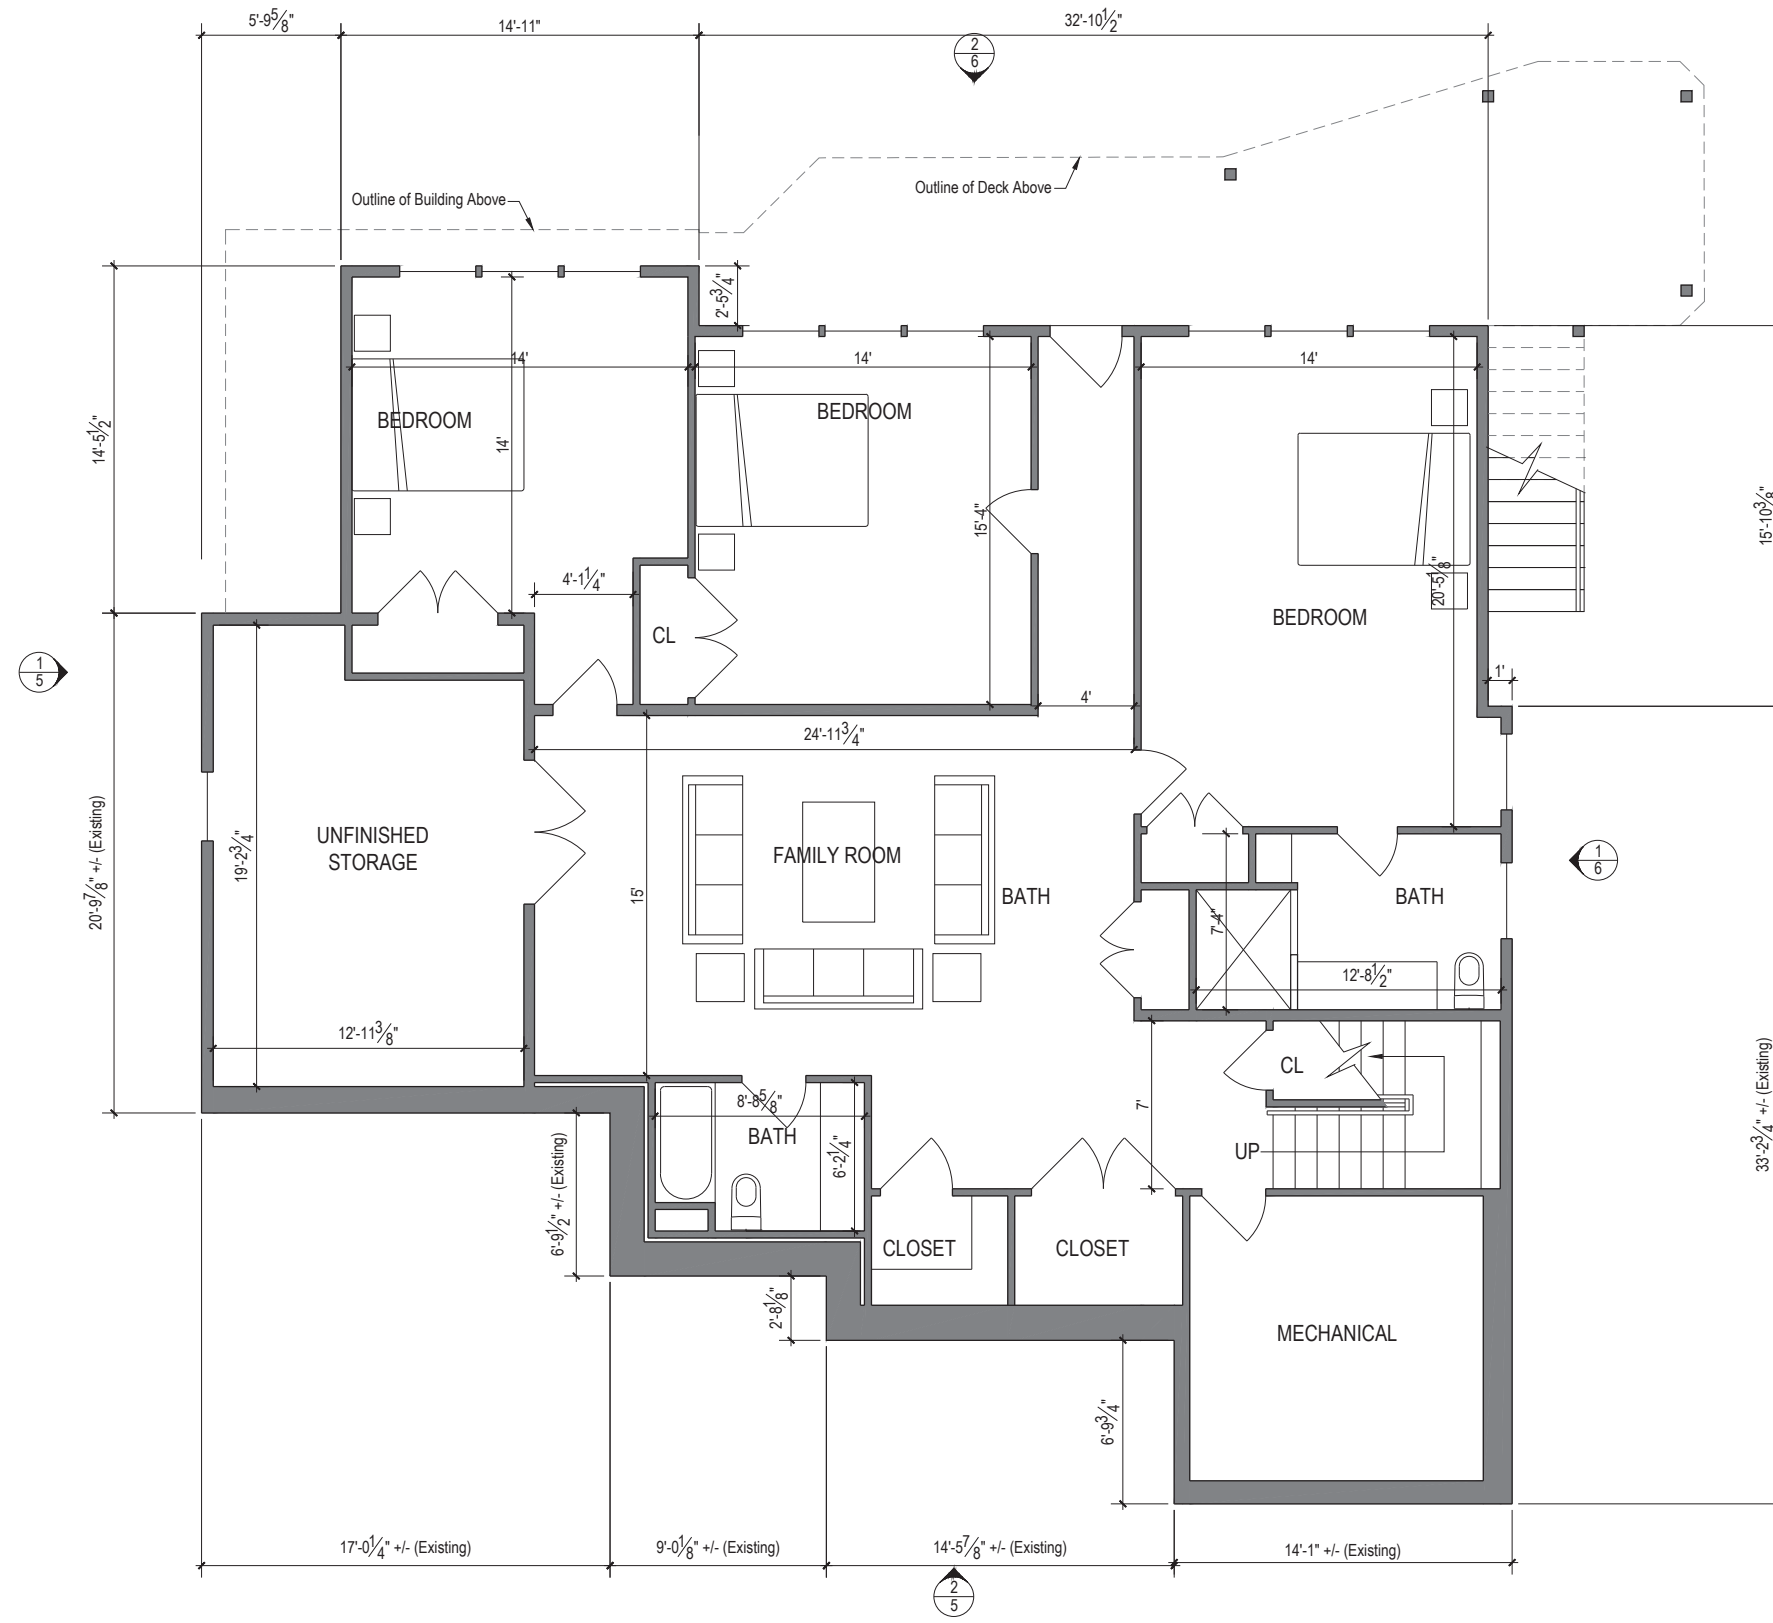

REVISION DATE:
2021 04 05 ZBA SET

FOR APPROVALS

26 Pequot Road Residence
Marblehead, MA

Basement Floor Plan

NOTE: ORIGINAL DRAWING SET TO 24X36 FULL SCALE

PAGE NO.



2



T U C K E R
Architecture & Landscape

59 Atlantic Avenue, Marblehead, MA
www.TuckerArch.com
(781) 631-3546

Tucker Architecture and Landscape LLC



REVISION DATE:
2021 04 05 ZBA SET

FOR APPROVALS

26 Pequot Road Residence
Marblehead, MA

Existing First Floor Plan

NOTE: ORIGINAL DRAWING SET TO 24X36 FULL SCALE

PAGE NO.



x3


DO NOT SCALE - GC TO VERIFY ALL DIMENSIONS. NOTIFY ARCHITECT OF ANY DISCREPANCY



T U C K E R
Architecture & Landscape

59 Atlantic Avenue, Marblehead, MA
www.TuckerArch.com
(781) 631-3546

Tucker Architecture and Landscape LLC

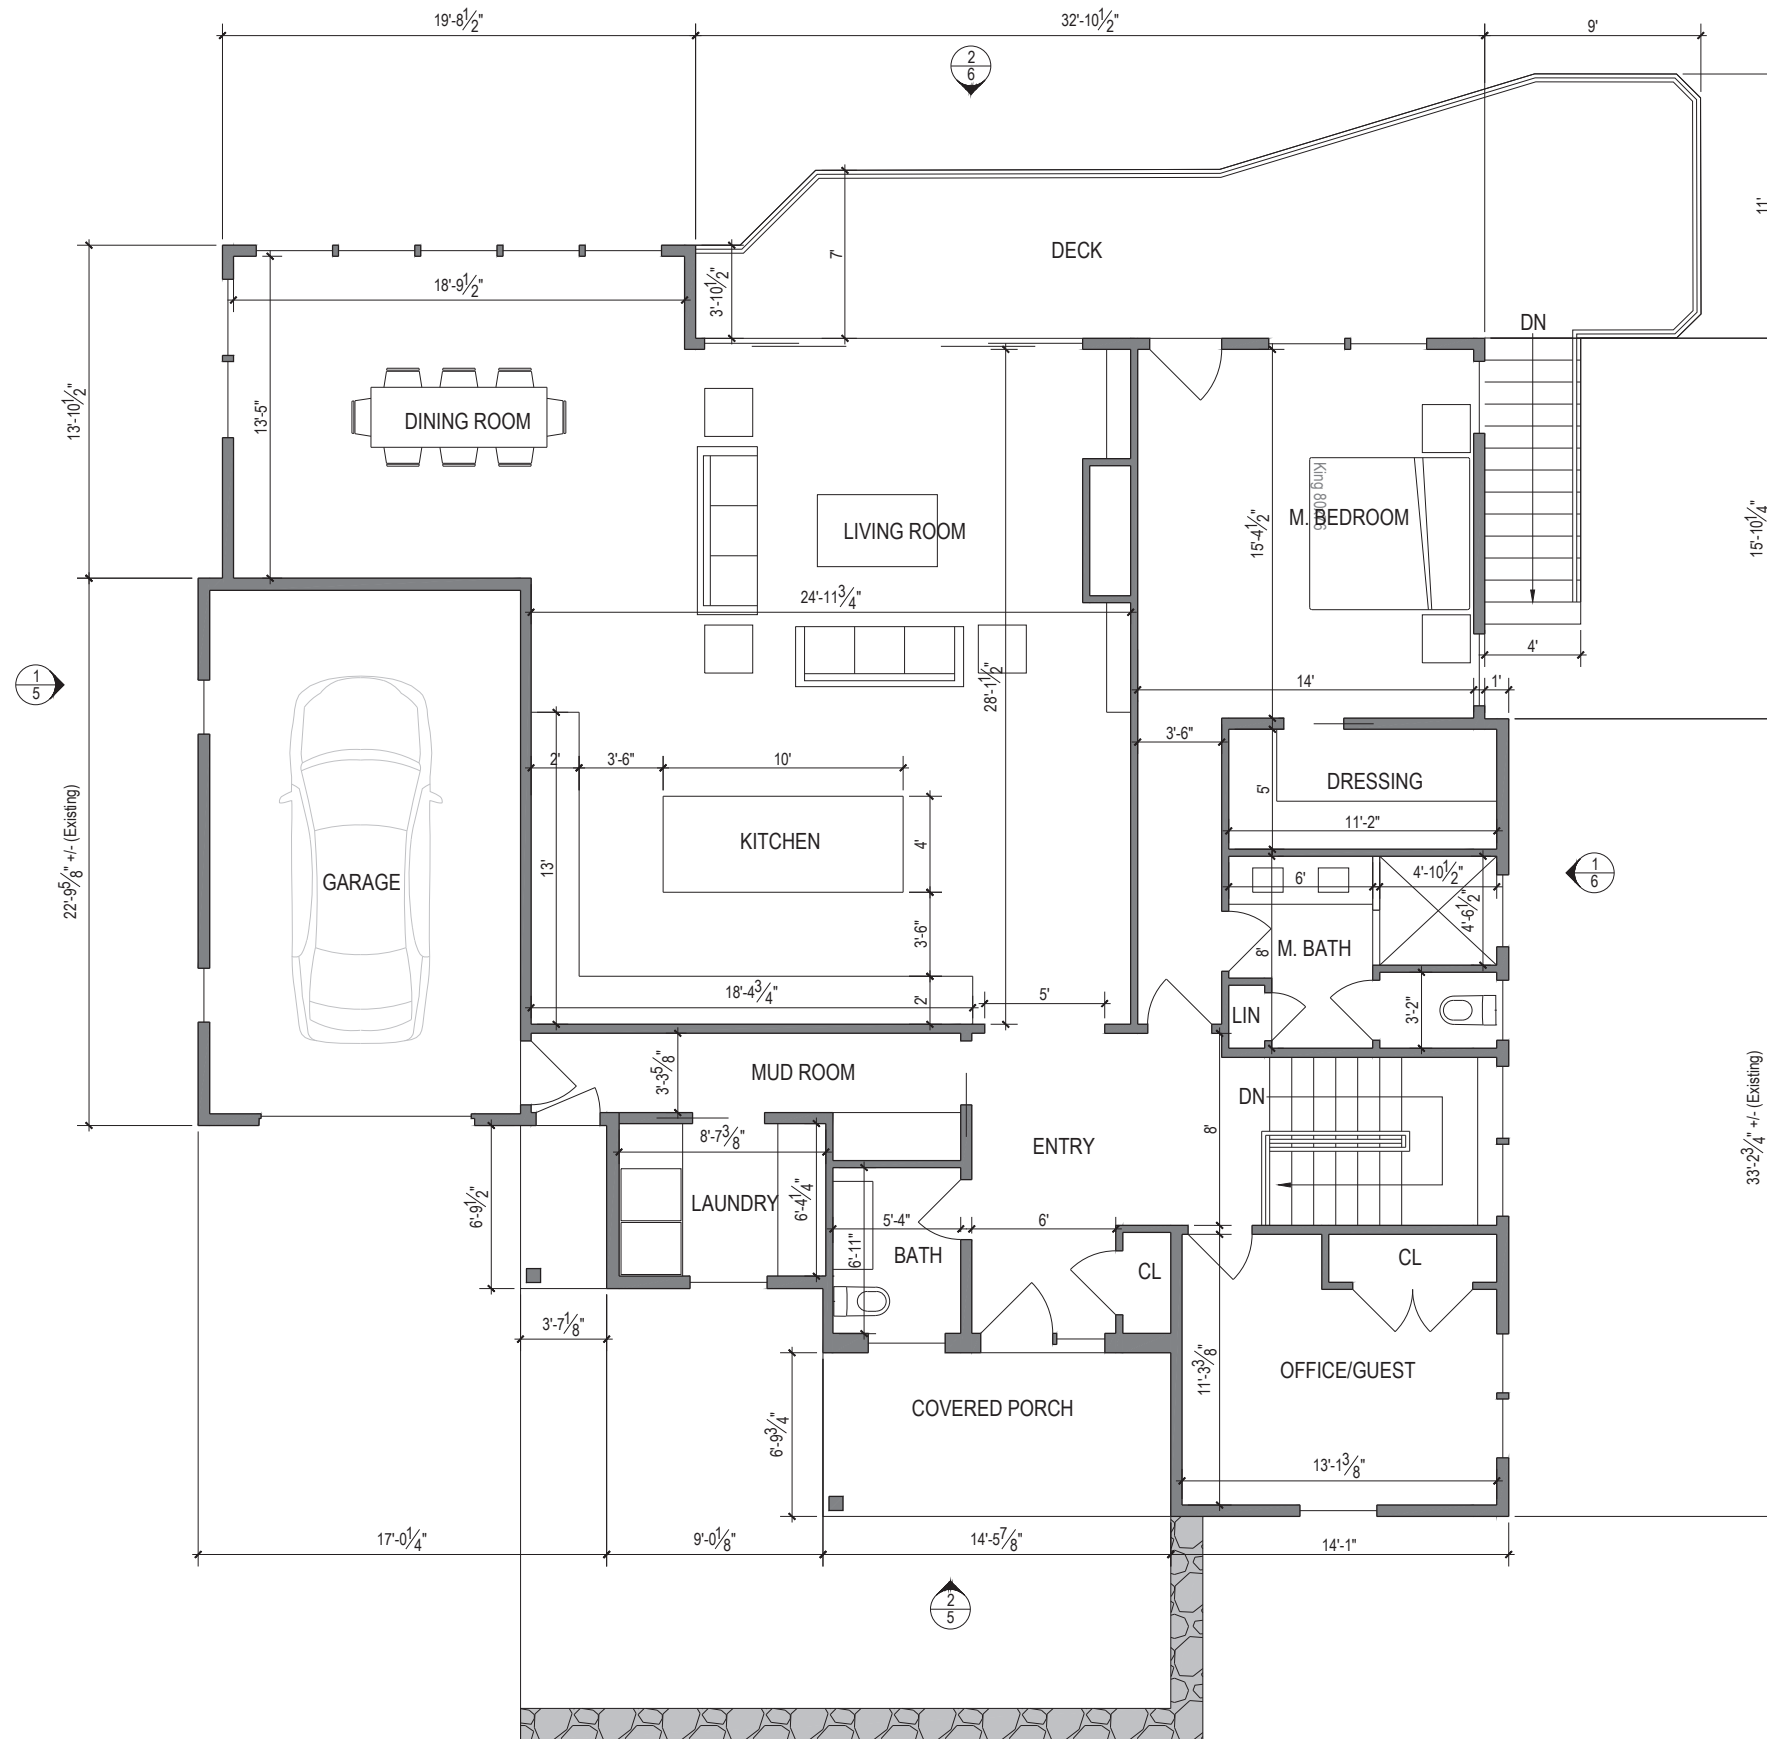




T U C K E R
Architecture & Landscape

59 Atlantic Avenue, Marblehead, MA
www.TuckerArch.com
(781) 631-3546

Tucker Architecture and Landscape LLC

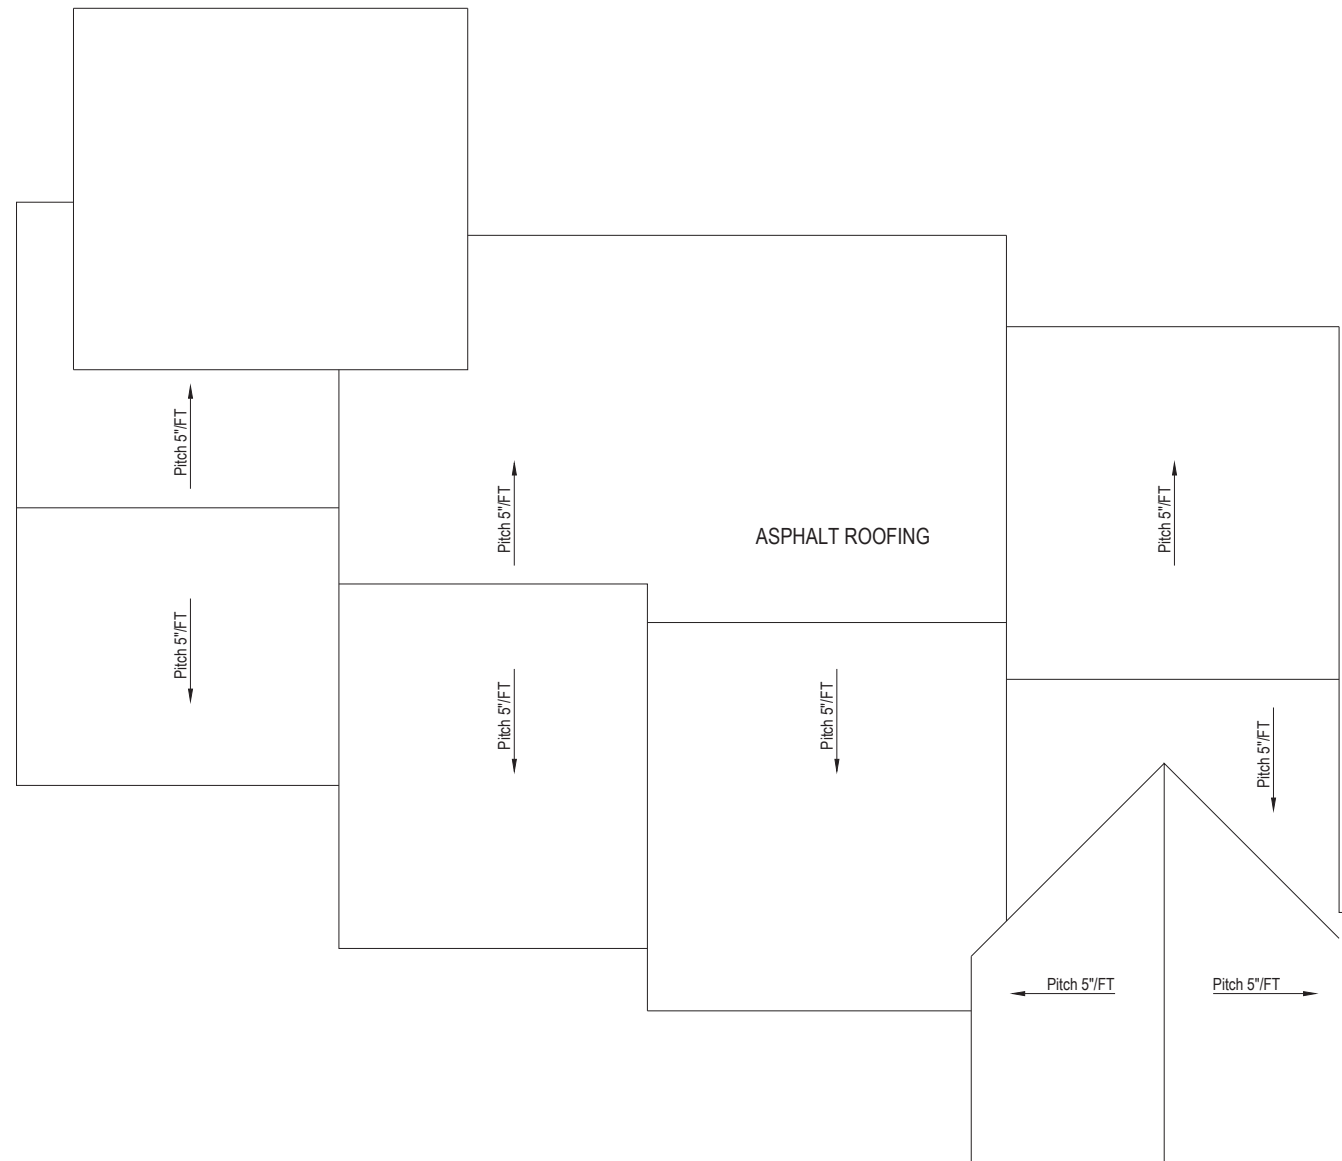


REVISION DATE:
2021 04 05 ZBA SET

FOR APPROVALS

26 Pequot Road Residence
Marblehead, MA

Existing Roof Plan

NOTE: ORIGINAL DRAWING SET TO 24X36 FULL SCALE

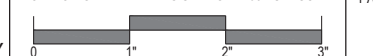

PAGE NO.


x4



T U C K E R
Architecture & Landscape

59 Atlantic Avenue, Marblehead, MA
www.TuckerArch.com
(781) 631-3546

Tucker Architecture and Landscape LLC

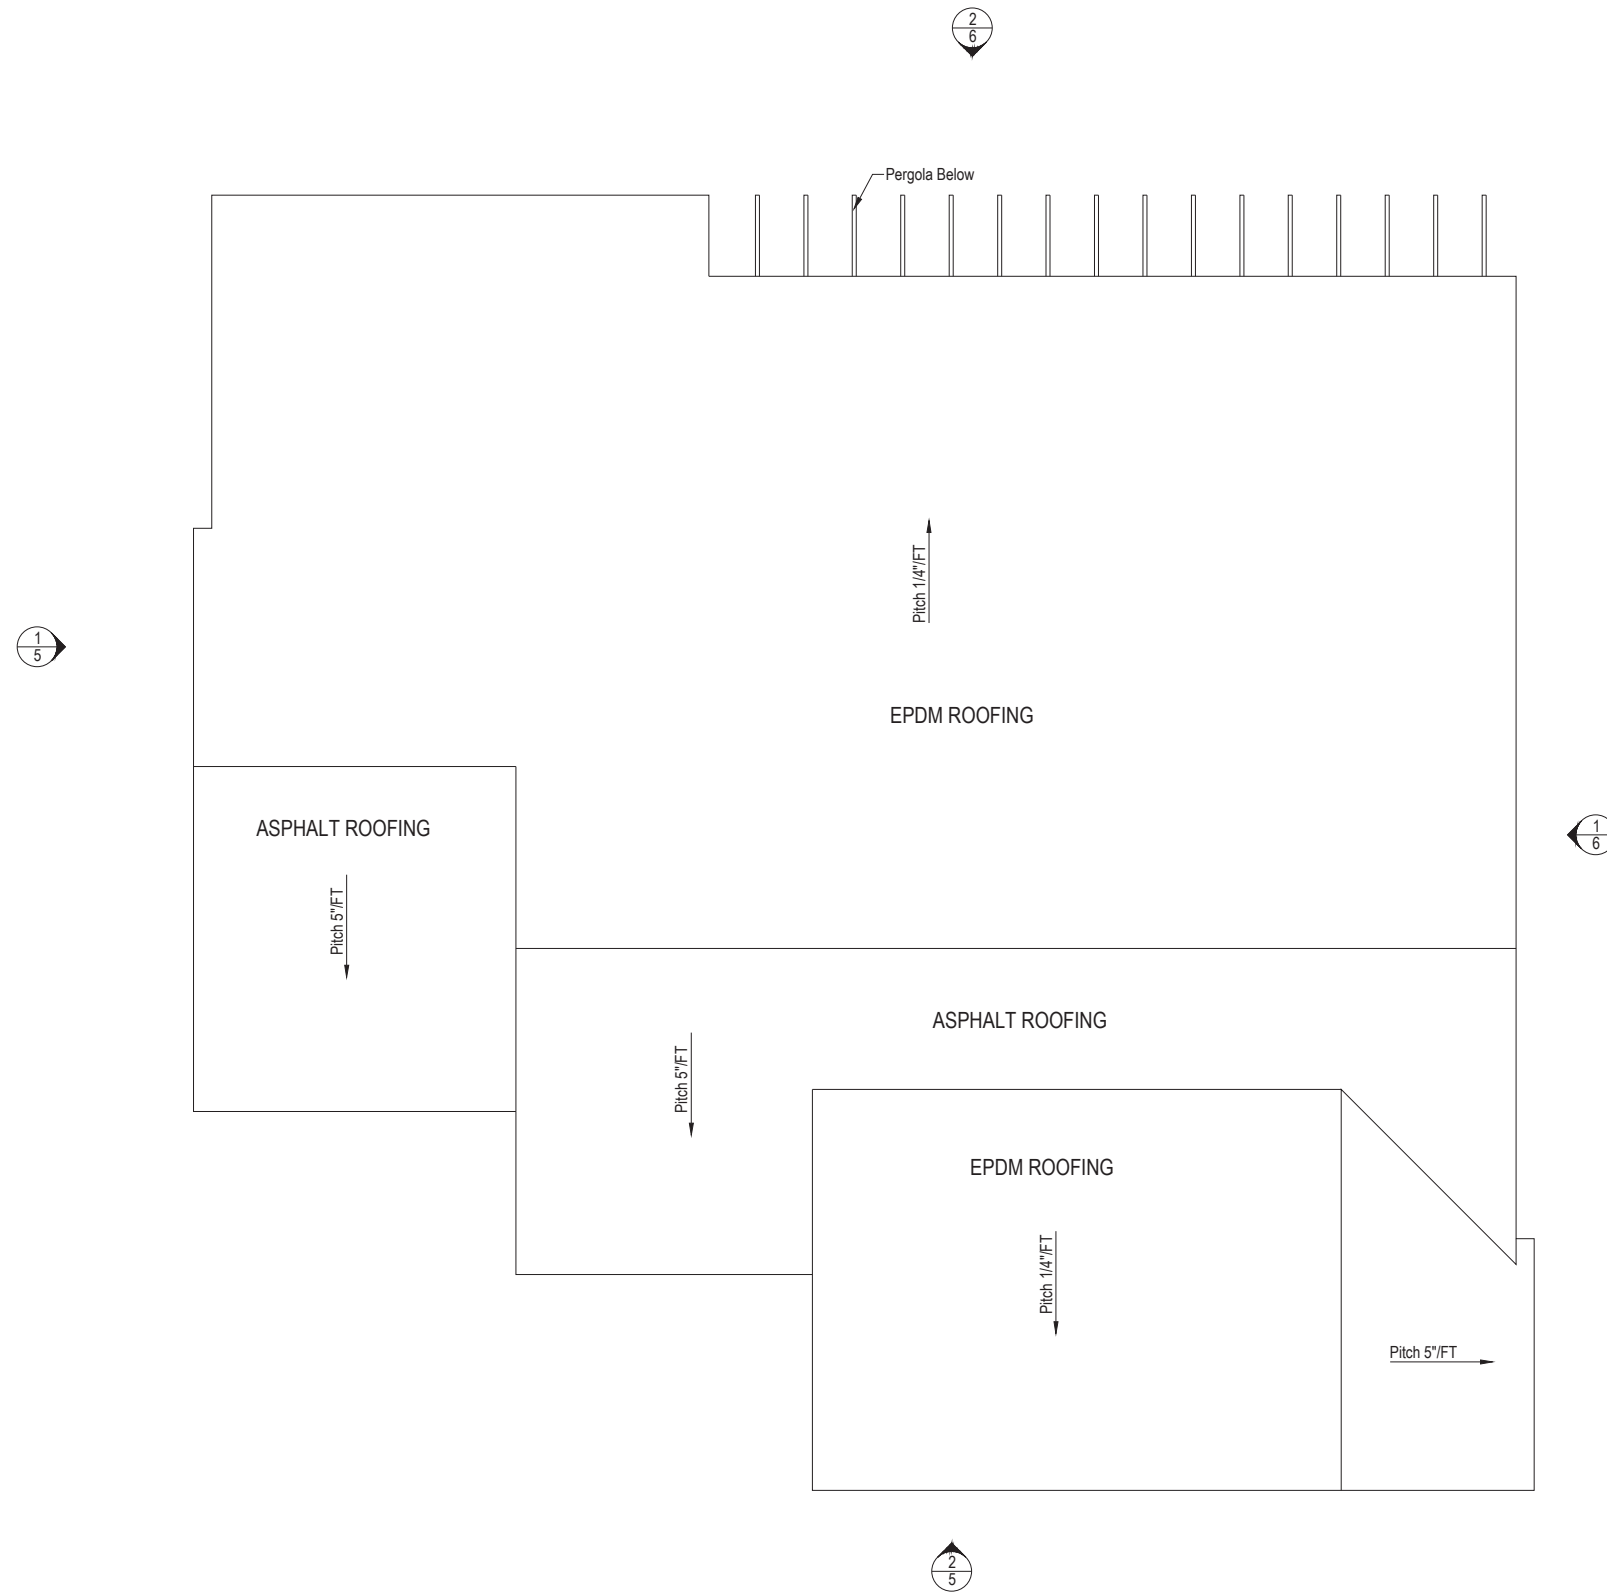

REVISION DATE:
2021 04 05 ZBA SET

FOR APPROVALS

26 Pequot Road Residence
Marblehead, MA

Roof Plan

NOTE: ORIGINAL DRAWING SET TO 24X36 FULL SCALE

PAGE NO.



4