

PROPOSAL TO THE
ZONING BOARD OF APPEALS

CONLIN RESIDENCE

11 KIMBALL STREET, MARBLEHEAD, MA



APRIL 23, 2020


LIST OF DRAWINGS

EXISTING

- D1 EXISTING FIRST FLOOR PLAN (HOUSE)
- D2 EXISTING SECOND FLOOR PLAN (HOUSE)
- D3 EXISTING FRONT ELEVATION (HOUSE)
- D4 EXISTING REAR ELEVATION (HOUSE)
- D5 EXISTING FLOOR PLAN (GARAGE)
- D6 EXISTING FRONT & RIGHT ELEVATIONS (GARAGE)
- D7 EXISTING REAR & LEFT ELEVATIONS (GARAGE)


PROPOSED

- A1 PROPOSED FIRST FLOOR PLAN (HOUSE)
- A2 PROPOSED SECOND FLOOR PLAN (HOUSE)
- A3 PROPOSED FRONT ELEVATION (HOUSE)
- A4 PROPOSED REAR ELEVATION (HOUSE)
- A5 PROPOSED FLOOR PLAN (GARAGE)
- A6 PROPOSED FRONT & RIGHT ELEVATIONS (GARAGE)
- A7 PROPOSED REAR & LEFT ELEVATIONS (GARAGE)
- A8 PROPOSED SECTION (GARAGE)

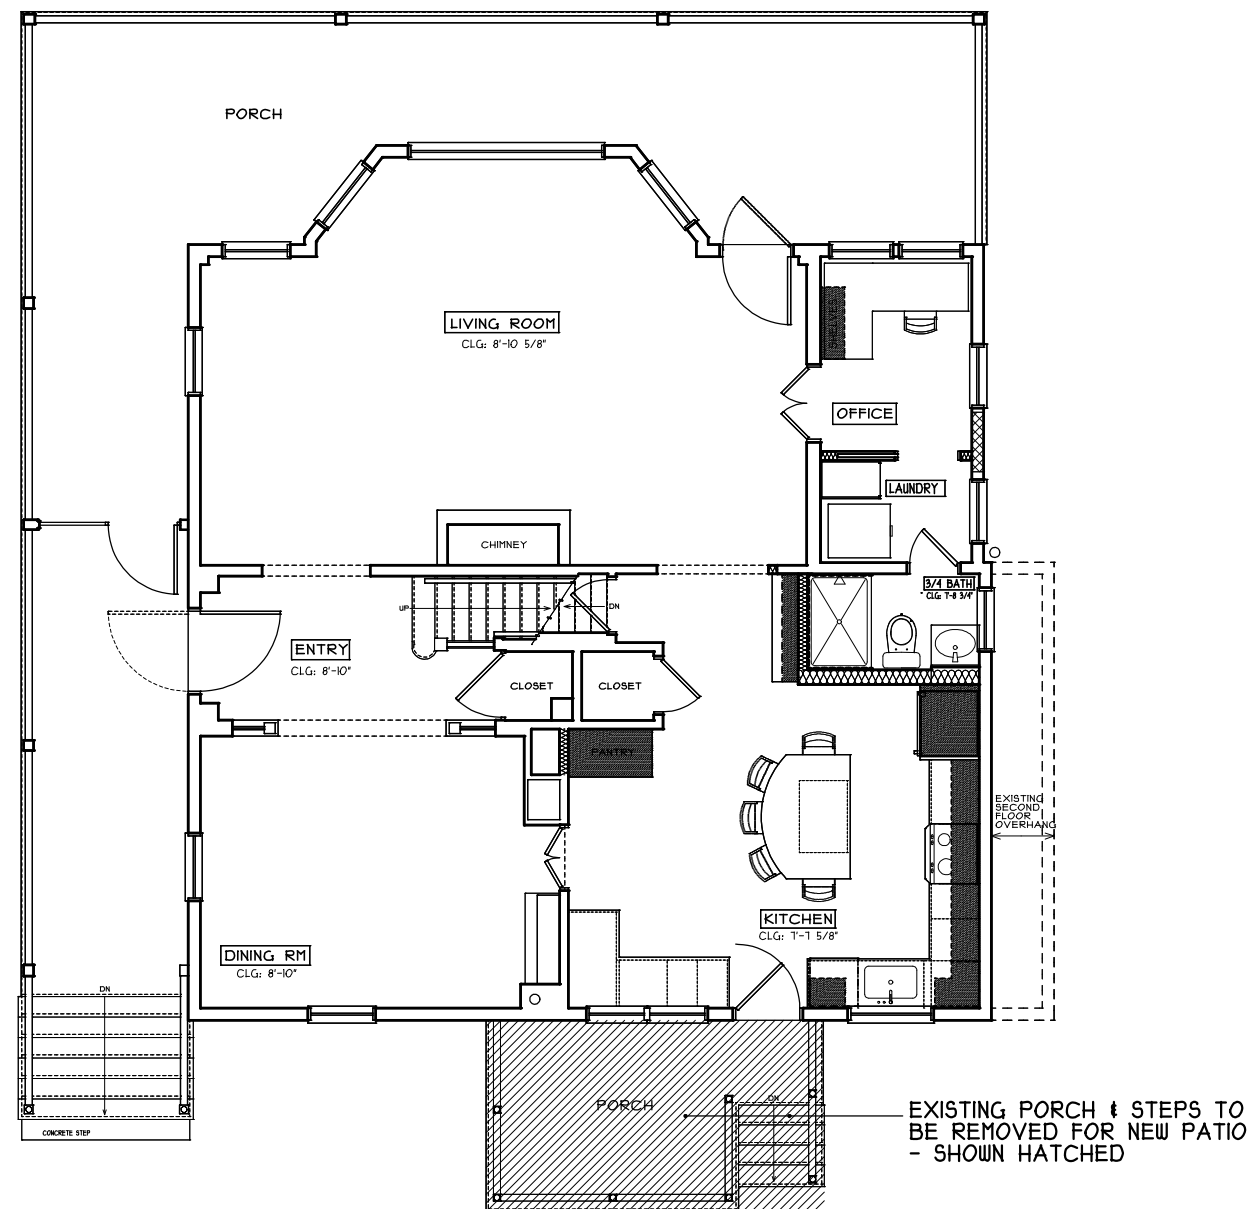

EXISTING FIRST FLOOR PLAN (HOUSE)

SCALE: 1/8" = 1'-0"

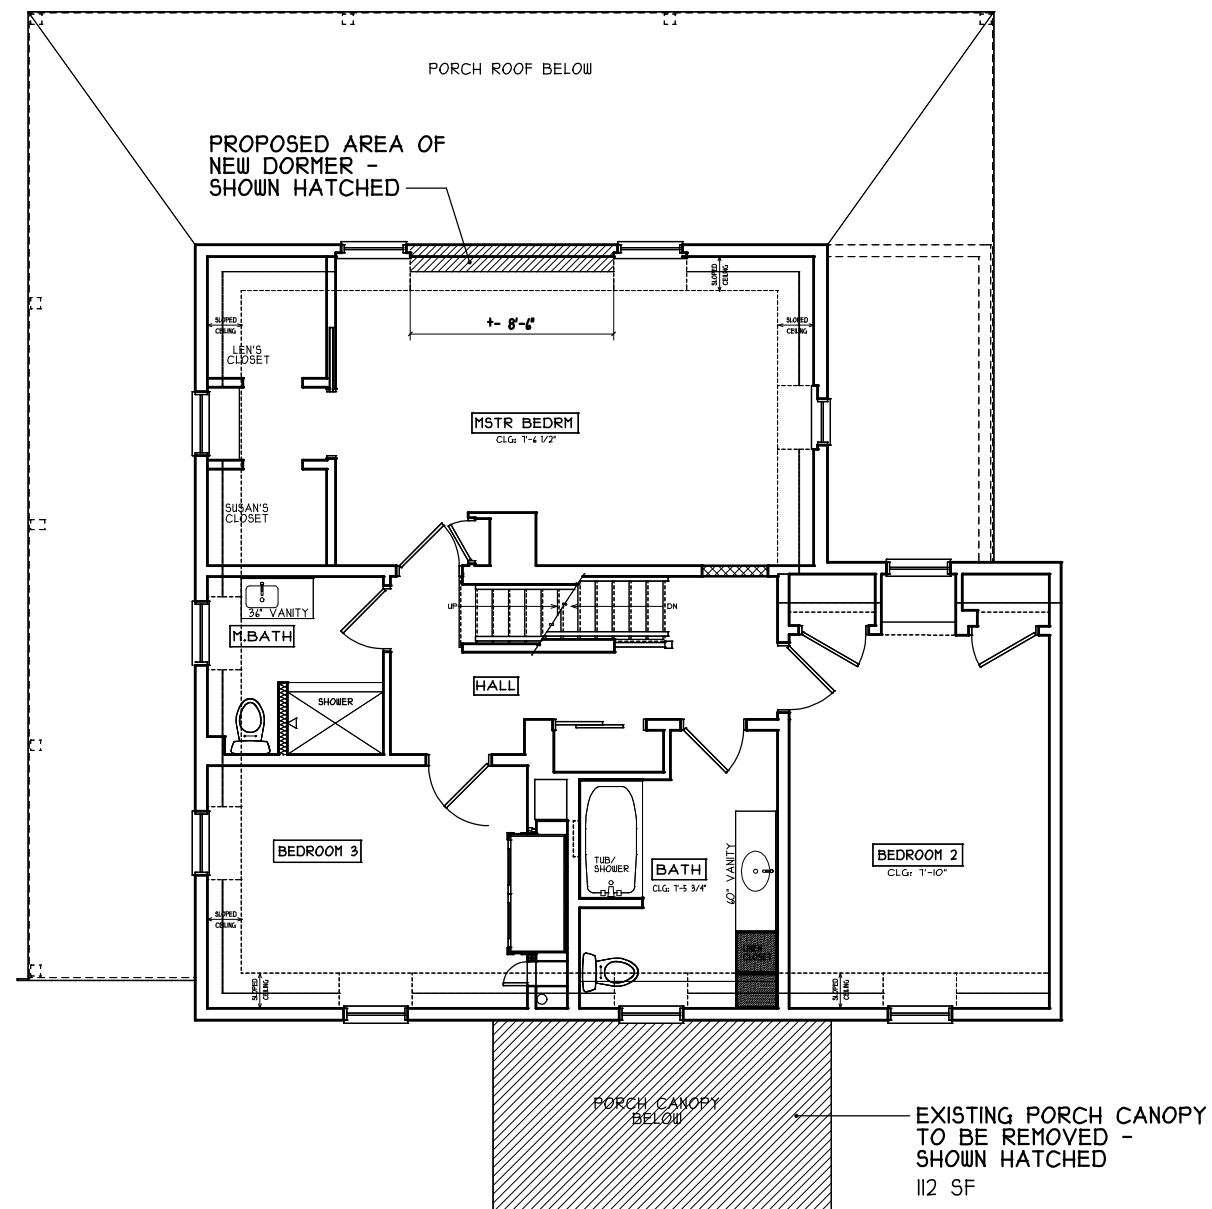

EXISTING SECOND FLOOR PLAN (HOUSE)

SCALE: 1/8" = 1'-0"




EXISTING FRONT ELEVATION (HOUSE)

SCALE: 1/8" = 1'-0"



EXISTING REAR ELEVATION (HOUSE)


SCALE: 1/8" = 1'-0"

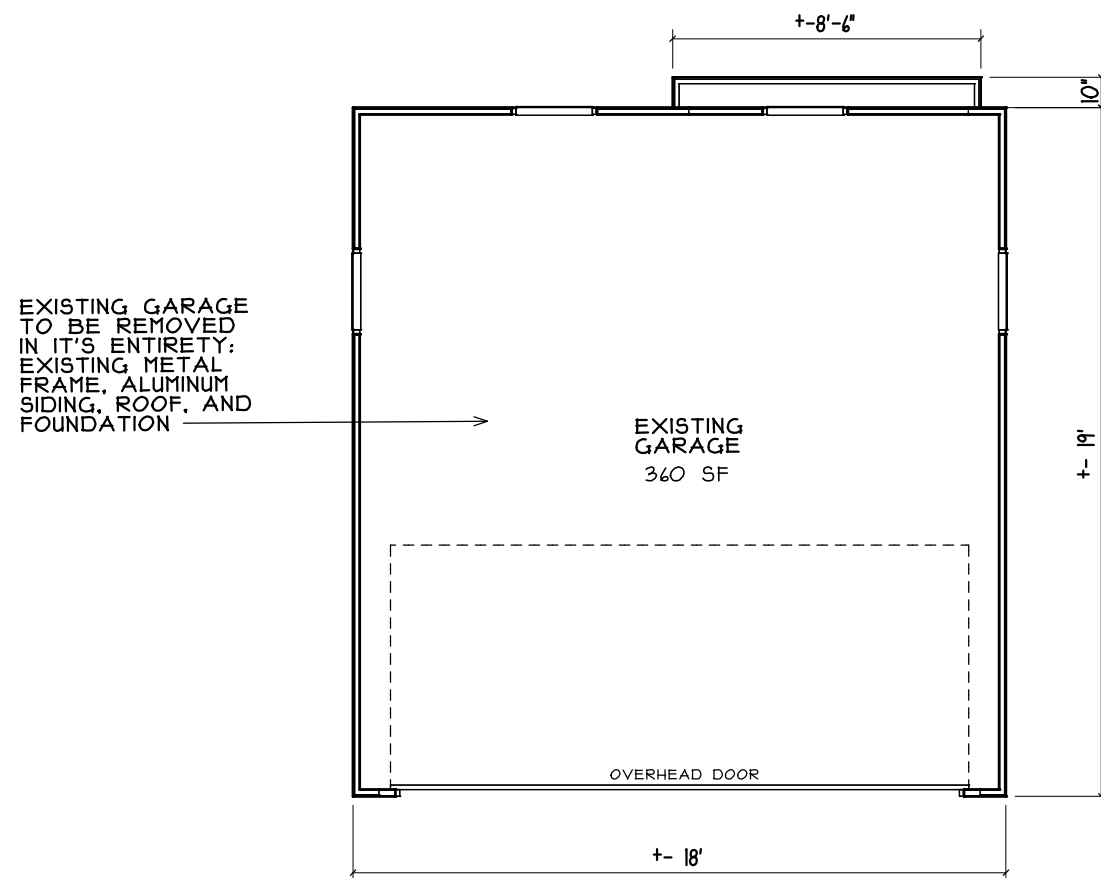

EXISTING FLOOR PLAN (GARAGE)

SCALE: $3/16" = 1'-0"$


EXISTING GARAGE
TO BE REMOVED
IN IT'S ENTIRETY

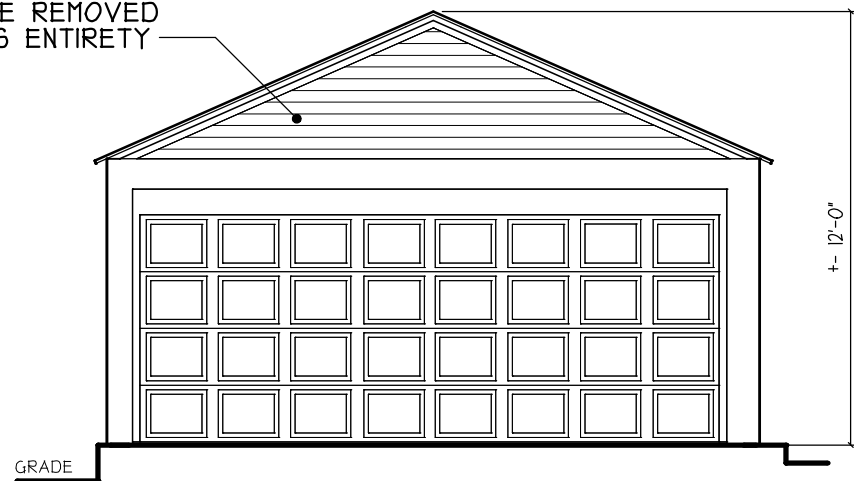

EXISTING FRONT ELEVATION


SCALE: 3/16" = 1'-0"

EXISTING GARAGE
TO BE REMOVED
IN IT'S ENTIRETY

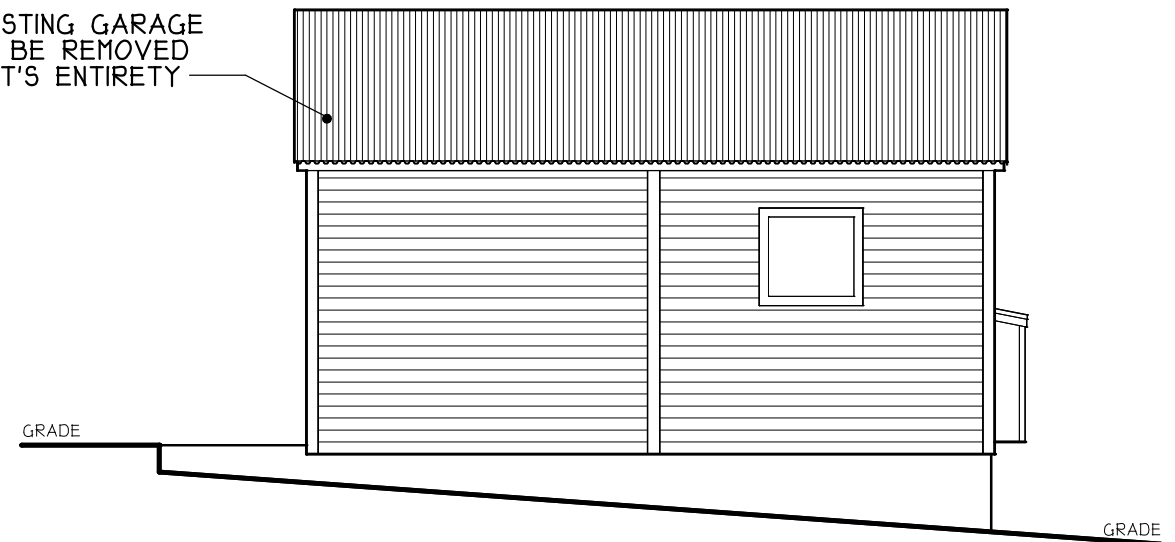


EXISTING RIGHT ELEVATION

SCALE: 3/16" = 1'-0"

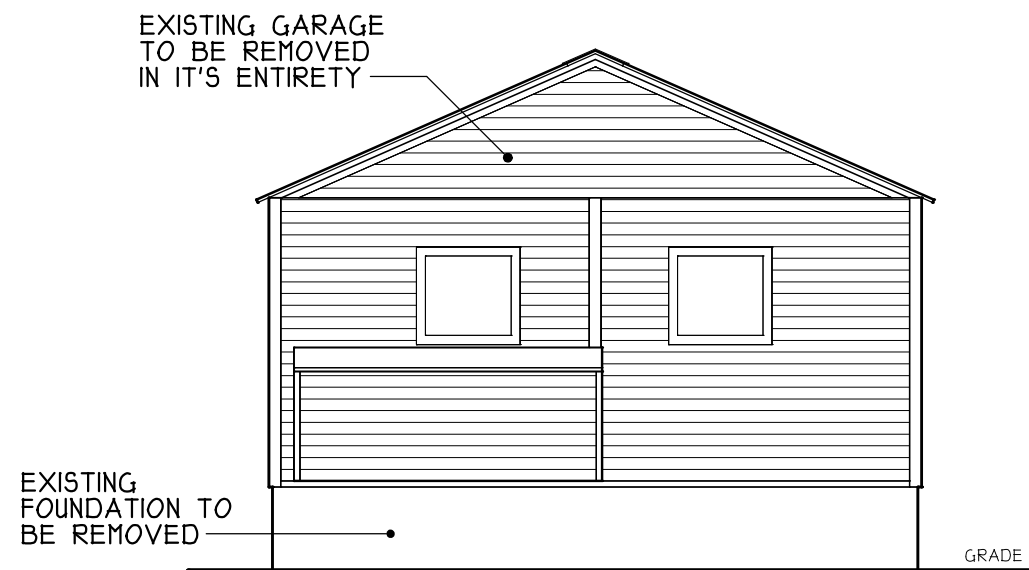


EXISTING REAR ELEVATION

SCALE: 3/16" = 1'-0"

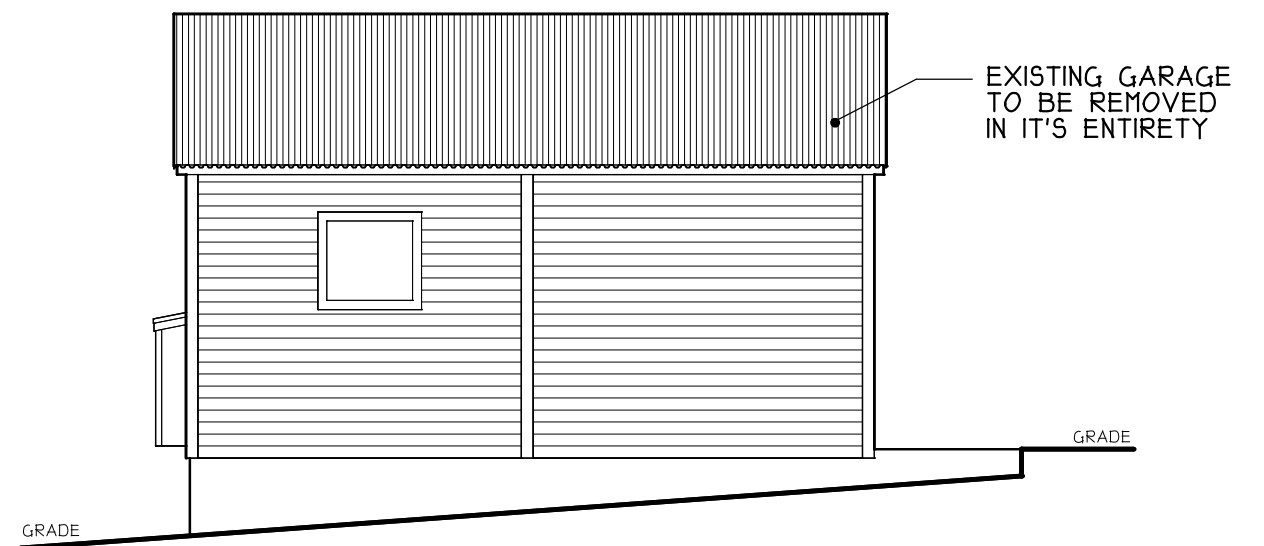


EXISTING LEFT ELEVATION

SCALE: 3/16" = 1'-0"

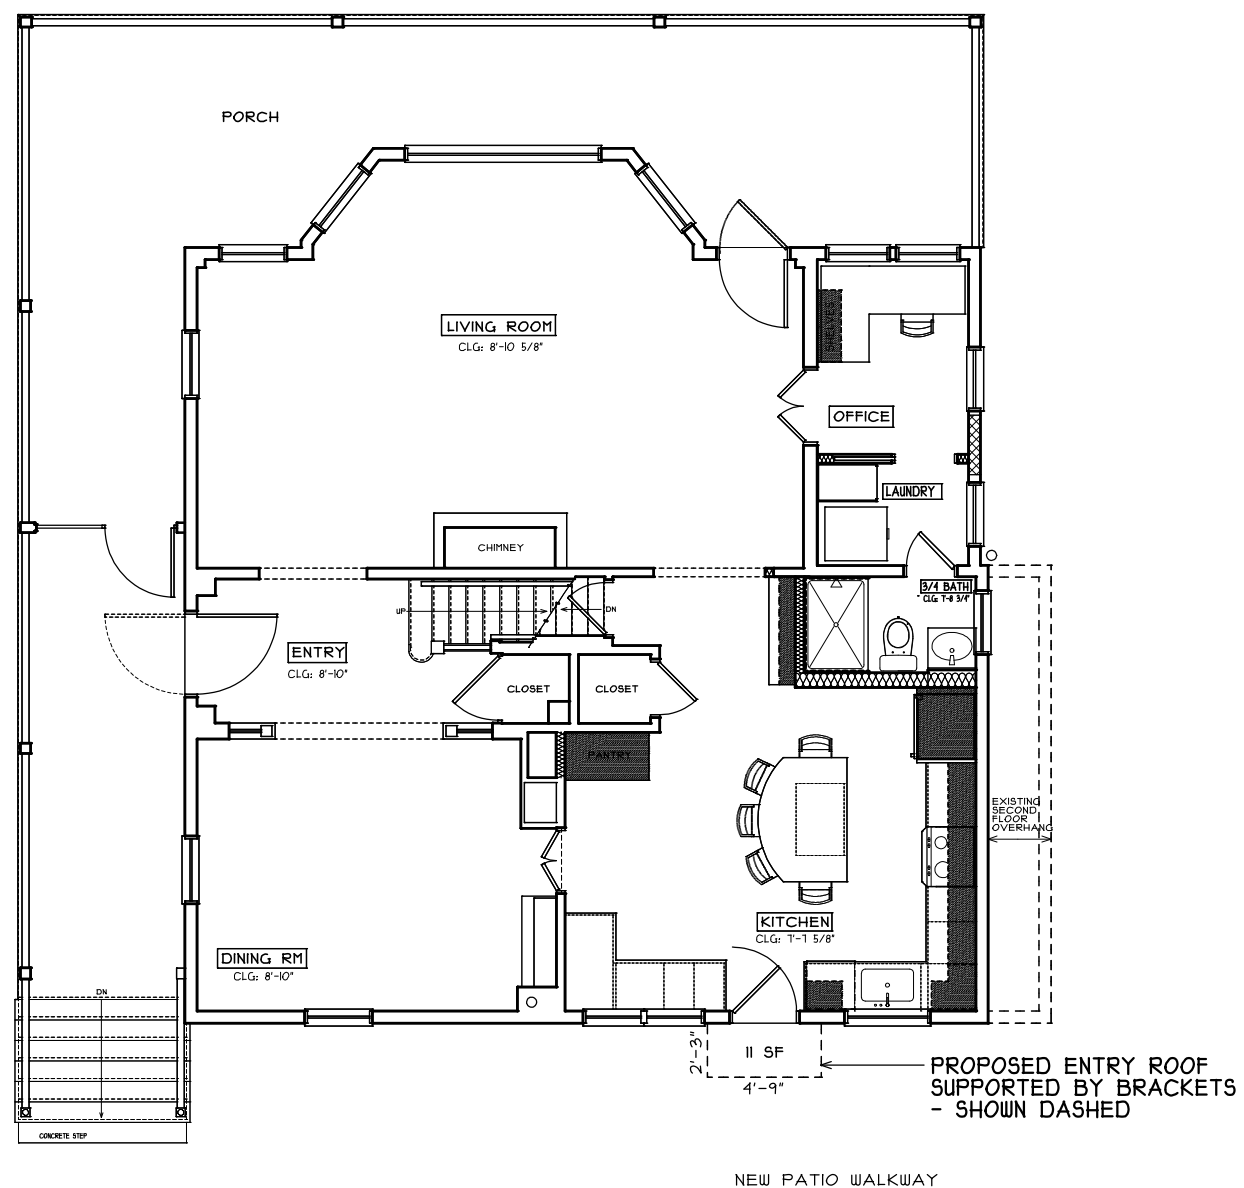

PROPOSED FIRST FLOOR PLAN (HOUSE)

SCALE: 1/8" = 1'-0"

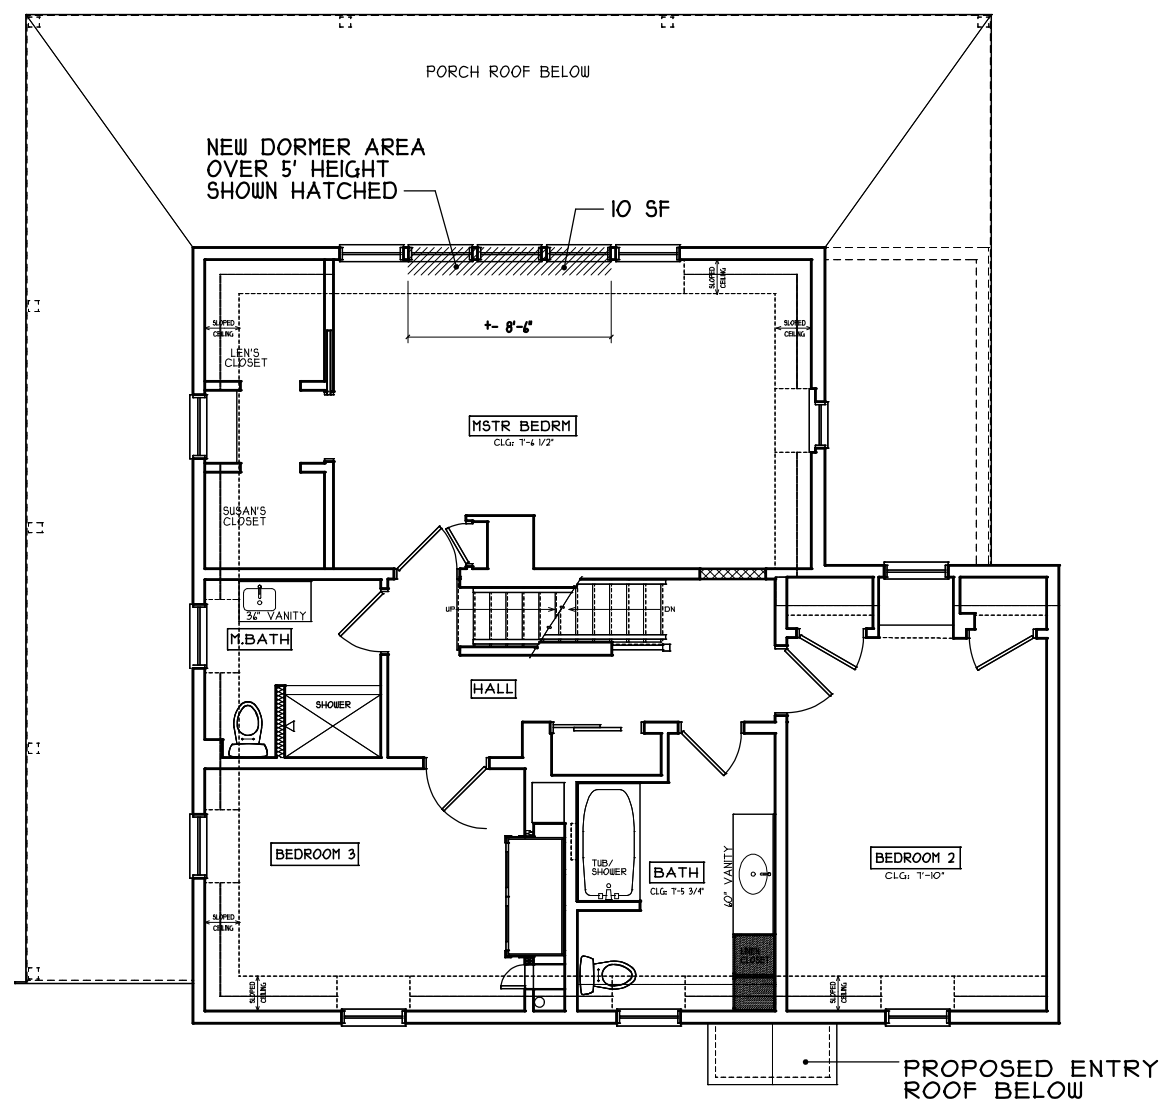

PROPOSED SECOND FLOOR PLAN (HOUSE)

SCALE: 1/8" = 1'-0"




PROPOSED FRONT ELEVATION (HOUSE)

SCALE: 1/8" = 1'-0"




PROPOSED REAR ELEVATION (HOUSE)

SCALE: 1/8" = 1'-0"

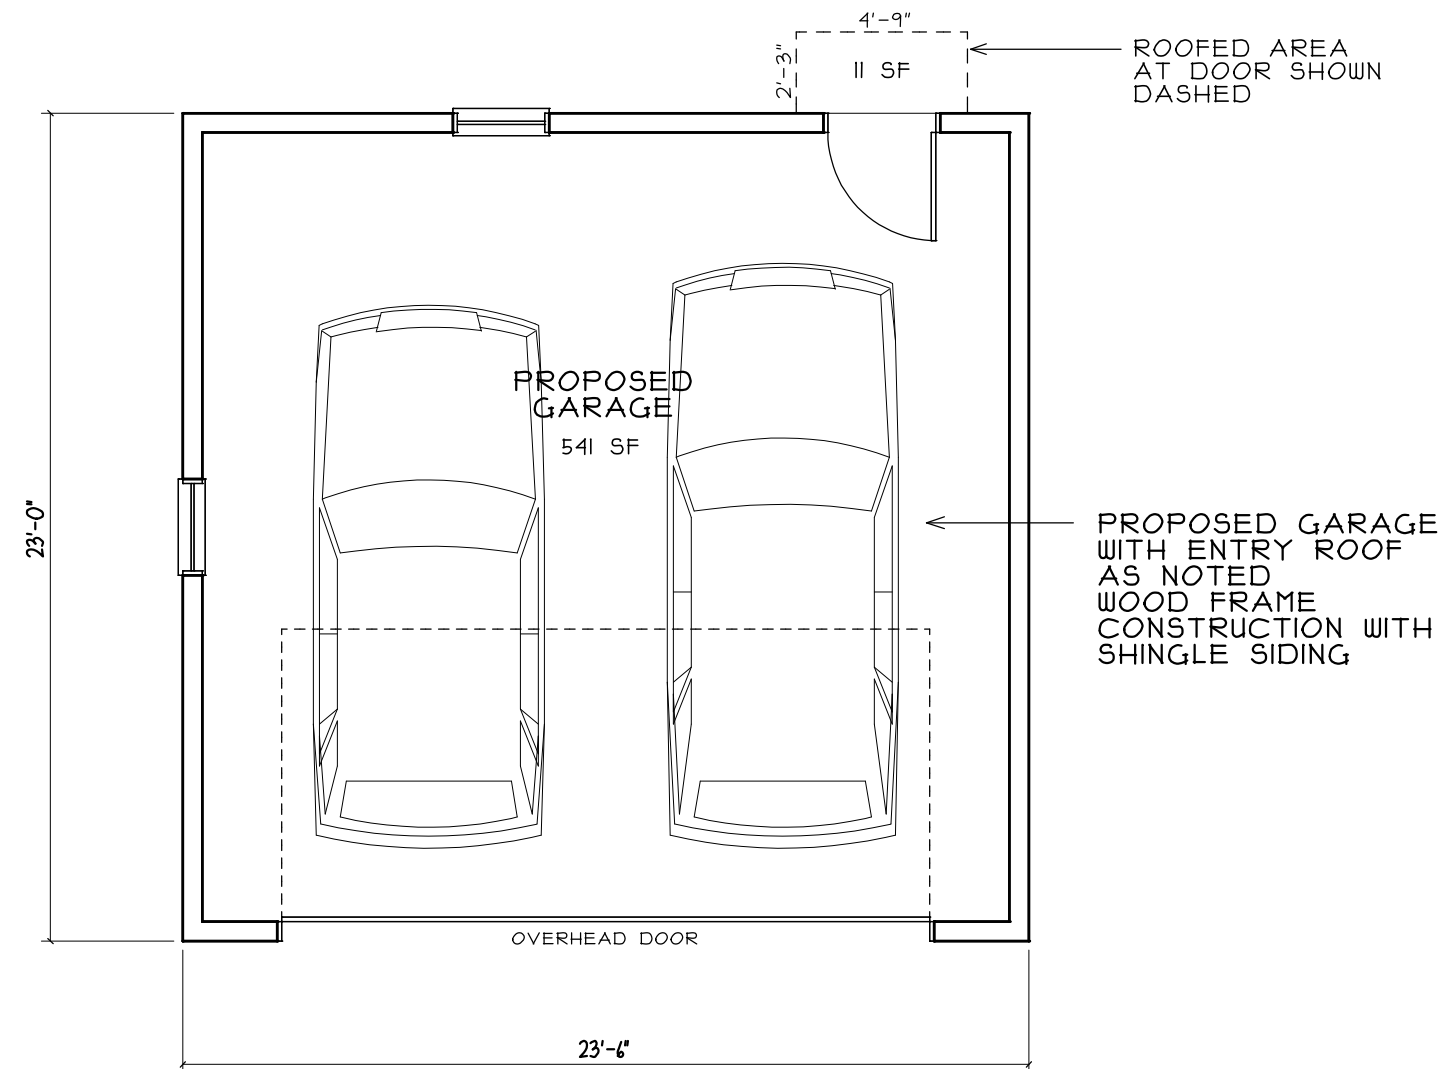


PROPOSED FLOOR PLAN (GARAGE)

SCALE: 3/16" = 1'-0"

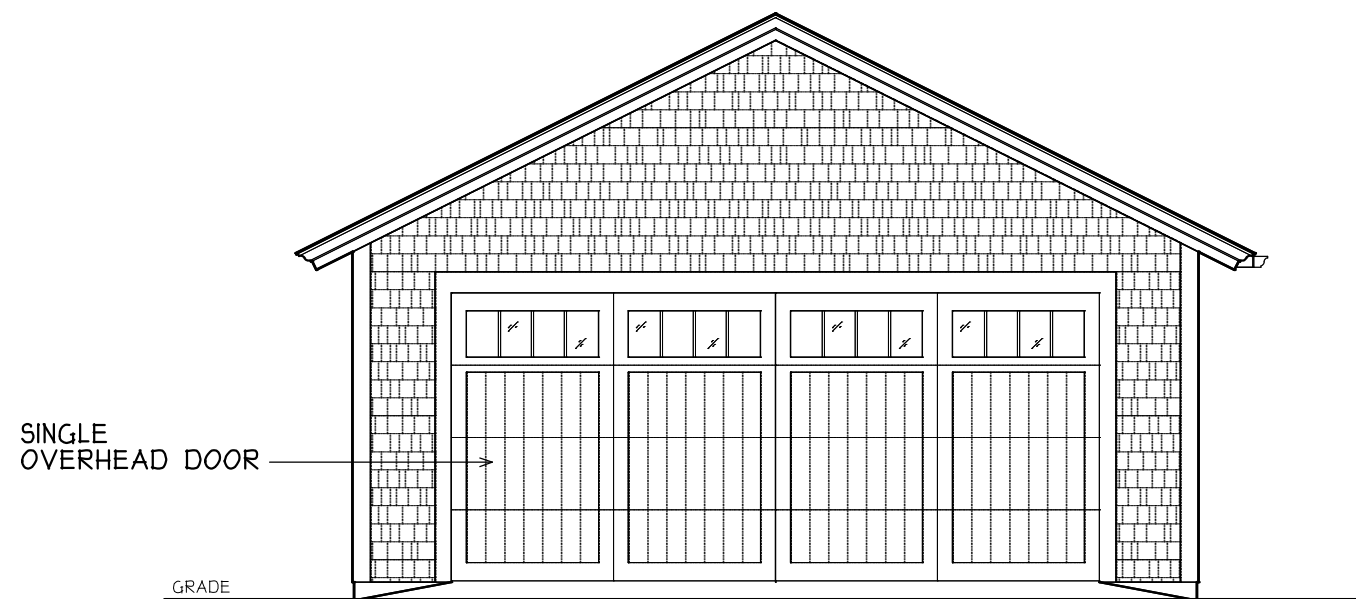

PROPOSED FRONT ELEVATION

SCALE: 3/16" = 1'-0"

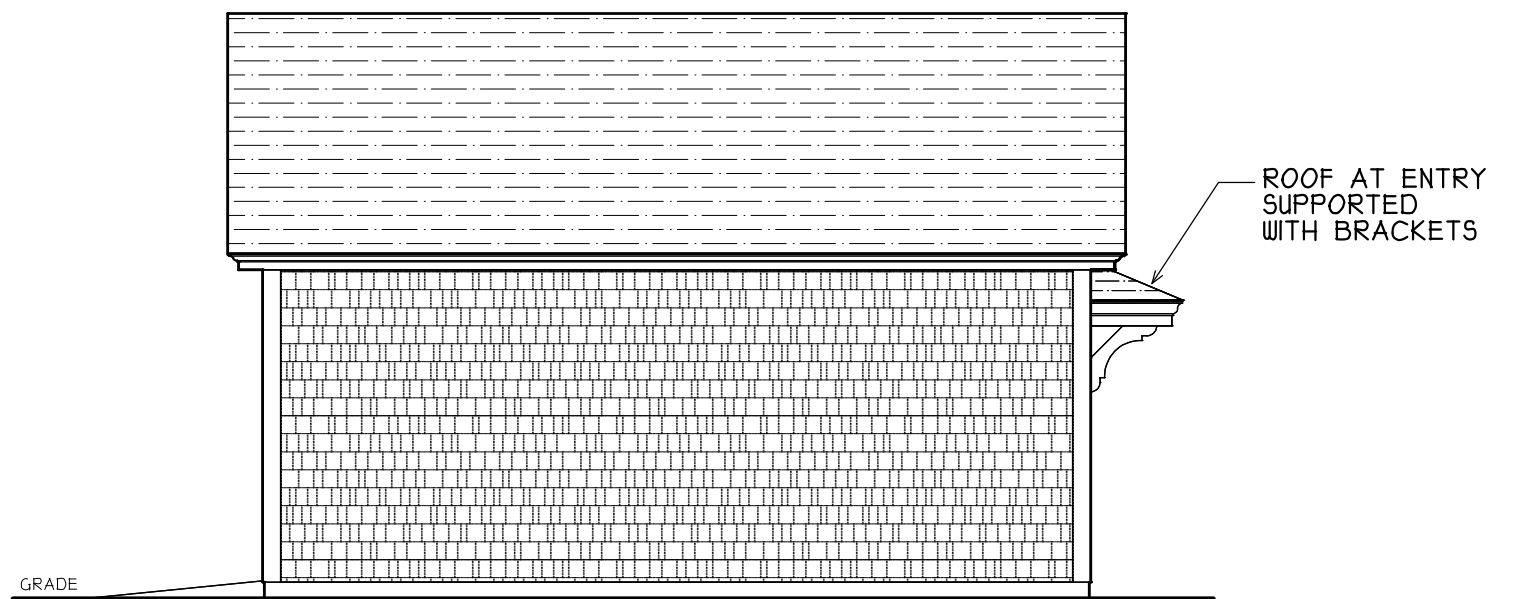


PROPOSED RIGHT ELEVATION

SCALE: 3/16" = 1'-0"




PROPOSED REAR ELEVATION

SCALE: 3/16" = 1'-0"

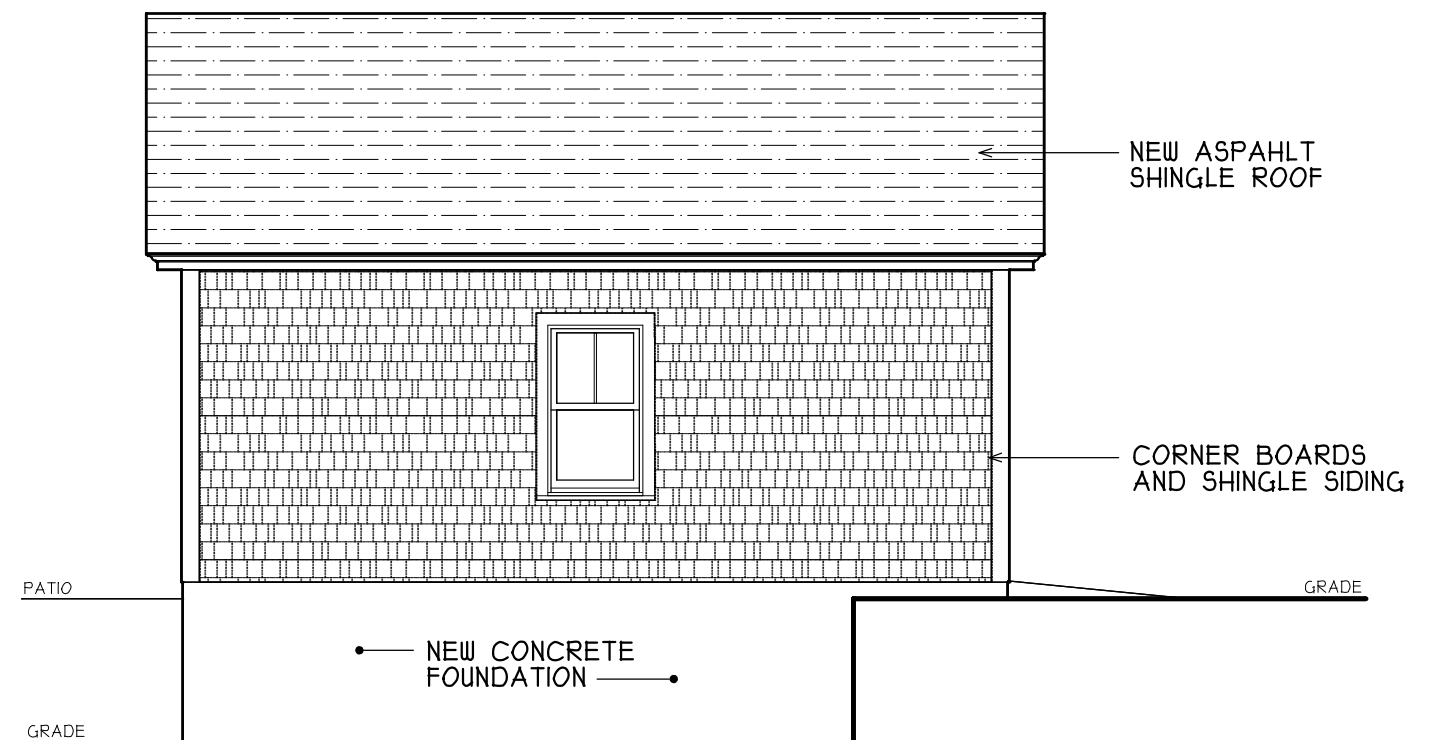

PROPOSED LEFT ELEVATION

SCALE: 3/16" = 1'-0"

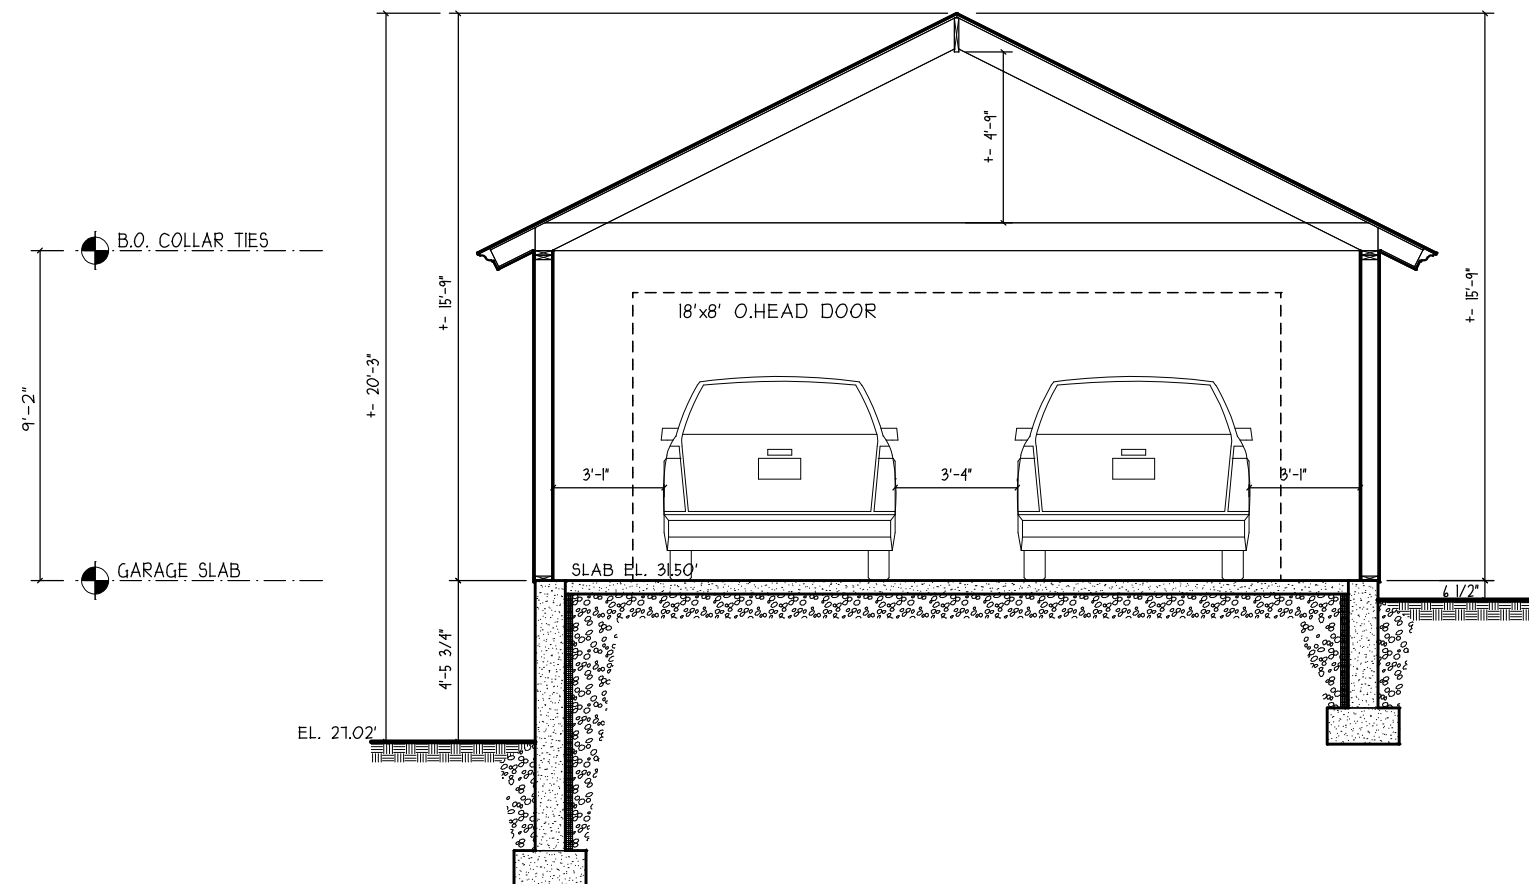

PROPOSED SECTION (GARAGE)

SCALE: 3/16" = 1'-0"