

Drawing Index

CVR	Cover
0.5	Proposed Site
X1	Existing Basement Floor Plan
1	Basement Floor Plan
X2	Existing First Floor Plan
2	First Floor Plan
X3	Existing Second Floor Plan
3	Second Floor Plan
X4	Existing Building Elevations
4	Building Elevations
X5	Existing Building Elevations
5	Building Elevations




Reviewed by
 Building Department
 For Zoning Board
 Of Appeals

REVISION DATE:
 2021 01 30 23A Set

NOT FOR CONSTRUCTION

Haggard Residence
 28 Seaview Avenue
 Marblehead, MA

Cover

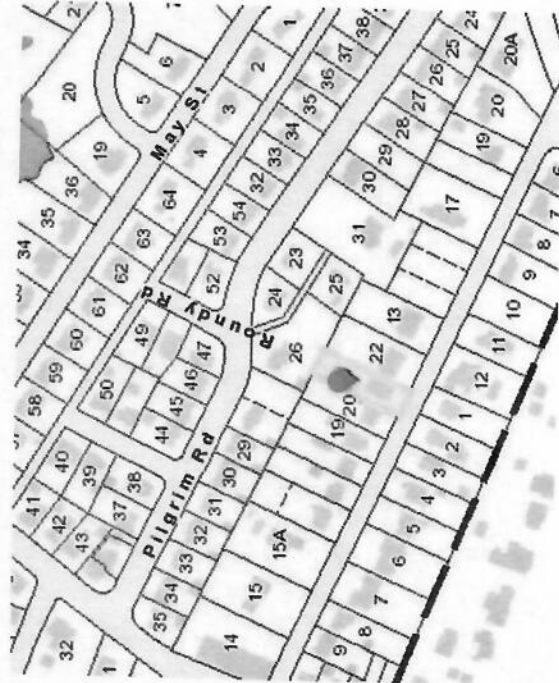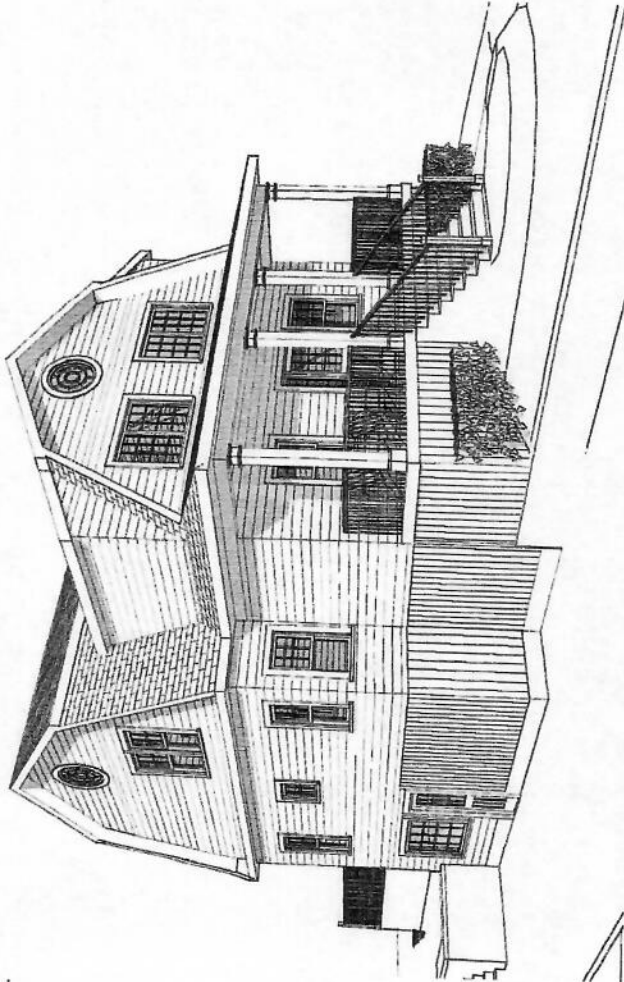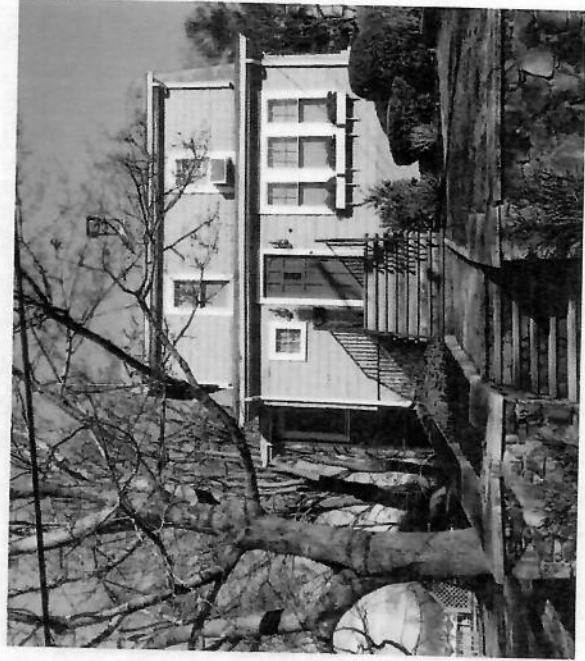



T U C K E R
Architecture & Landscape
39 Atlantic Avenue, Marblehead, MA
www.TuckerArch.com
(781) 631-3546
Tucker Architecture and Landscape LLC

Reviewed by
Building Department
For Zoning Board
Of Appeals


REVISION DATE
2021 01 30 ZBA Set

NOT FOR CONSTRUCTION

Haggard Residence
26 Seaview Avenue
Marblehead, MA

Site Plan Diagram

NOTE: ORIGINAL DRAWING SET TUCKER FULL SCALE
PAGE NO
0.5

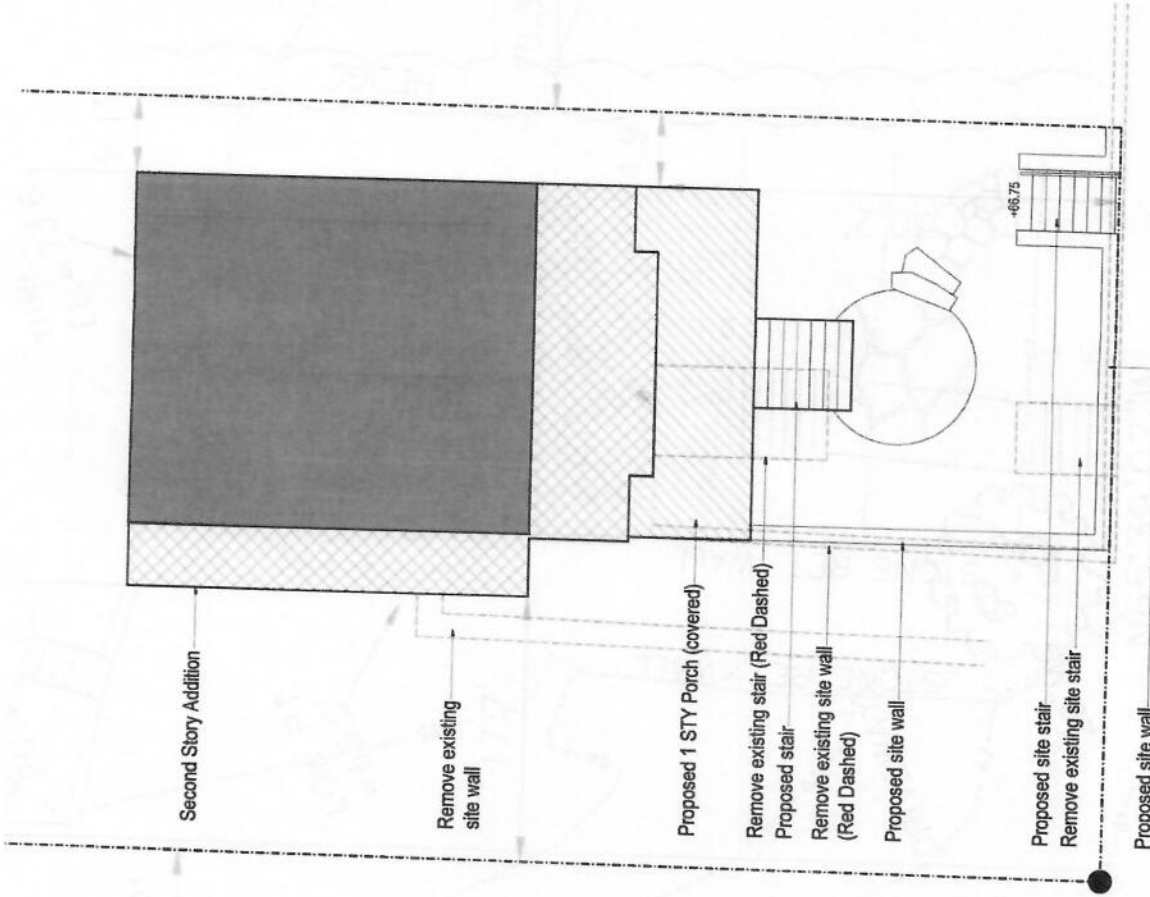



T U C K E R
Architecture & Landscape
59 Atlantic Avenue, Marblehead, MA
www.TuckerArch.com
(781) 631-3546

Tucker Architecture and Landscape LLC


Reviewed by
Building Department
For Zoning Board
Of Appeals

REVISION DATE
2021 01 30 ZBA Set

NOT FOR CONSTRUCTION

Haggard Residence
26 Seaview Avenue
Marblehead, MA
Existing Basement
Floor Plan

NOTE: ORIGINAL DRAWING SET TO ARCHITECT SCALE | PAGE NO. | X1

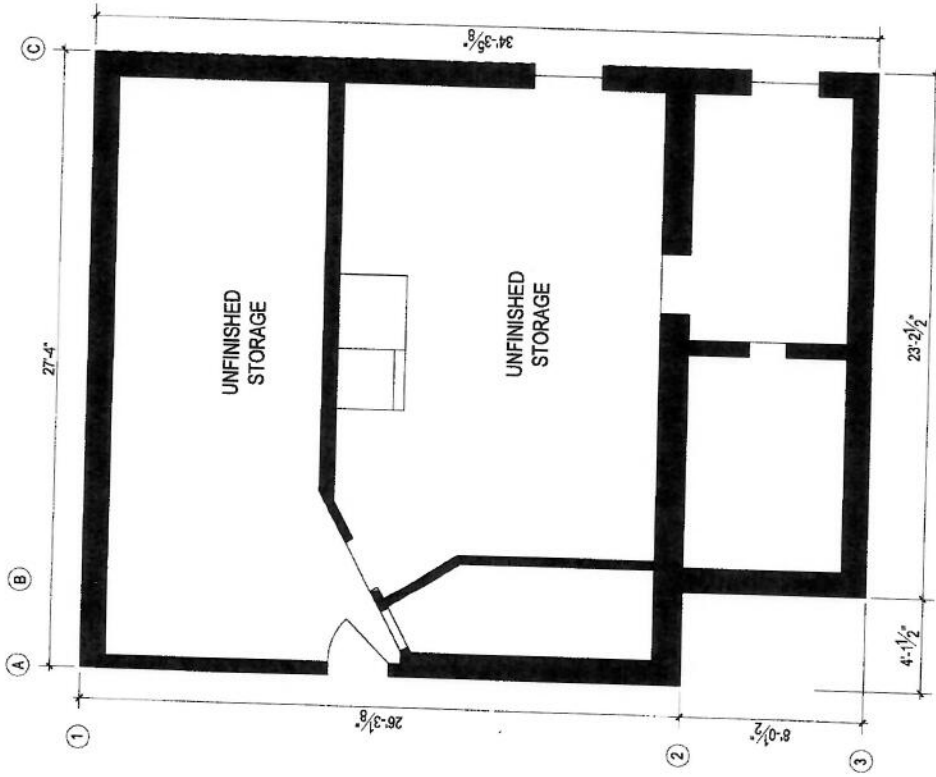



T U C K E R
Architecture & Landscape
59 Atlantic Avenue, Marblehead, MA
www.TuckerArch.com
(781) 631-3546
Tucker Architecture and Landscape LLC

Reviewed by
Building Department
For Zoning Board
Of Appeals


REVISION DATE
2021 01 30 ZBA Set


NOT FOR CONSTRUCTION

Haggard Residence
26 Seaview Avenue
Marblehead, MA

Proposed Basement
Floor Plan

NOTE: ORIGINAL DRAWING SET TO PAPER FULL SCALE | PAGE NO. | 1

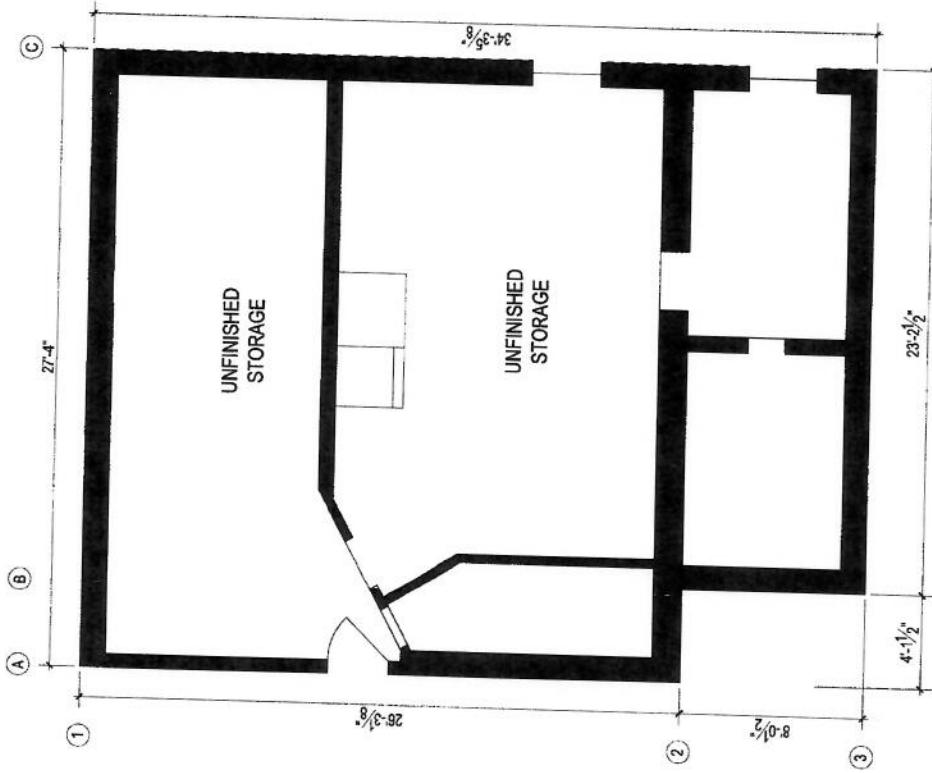

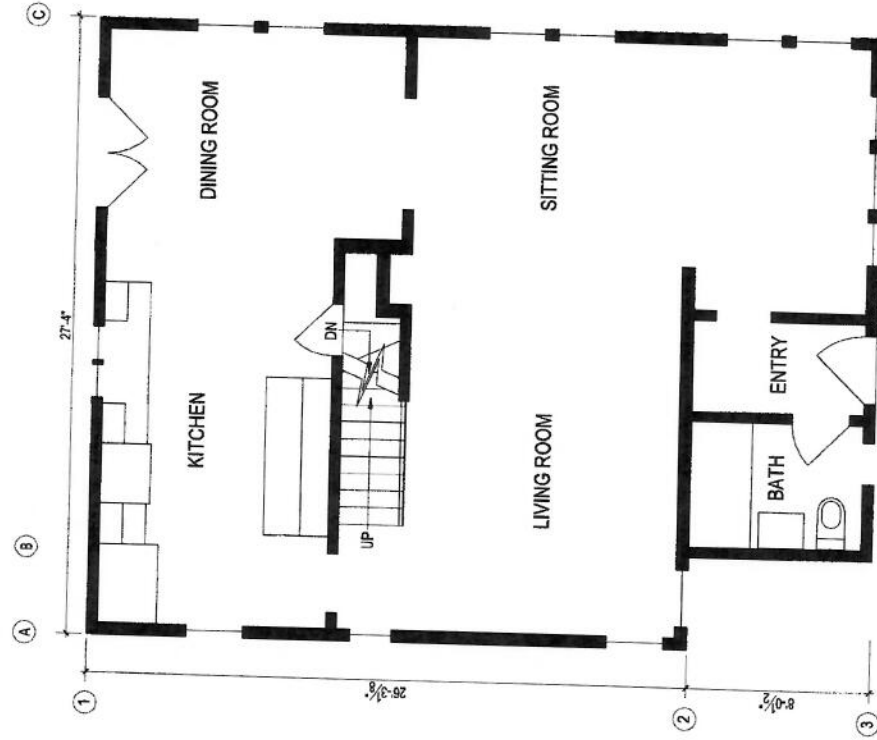

T U C K E R
Architecture & Landscape
 59 Atlantic Avenue, Marblehead, MA
 www.TuckerArch.com
 (781) 531-3546
 Tucker Architecture and Landscape LLC

Reviewed by
 Building Department
 For Zoning Board
 Of Appeals


REVISION DATE
 2021 01 30 ZBA Set


NOT FOR CONSTRUCTION

Haggard Residence
 26 Seaview Avenue
 Marblehead, MA

Existing First Floor Plan

NOTE: ORIGINAL DRAWING SET TO 25% FULL SCALE
 PAGE NO. **X2**

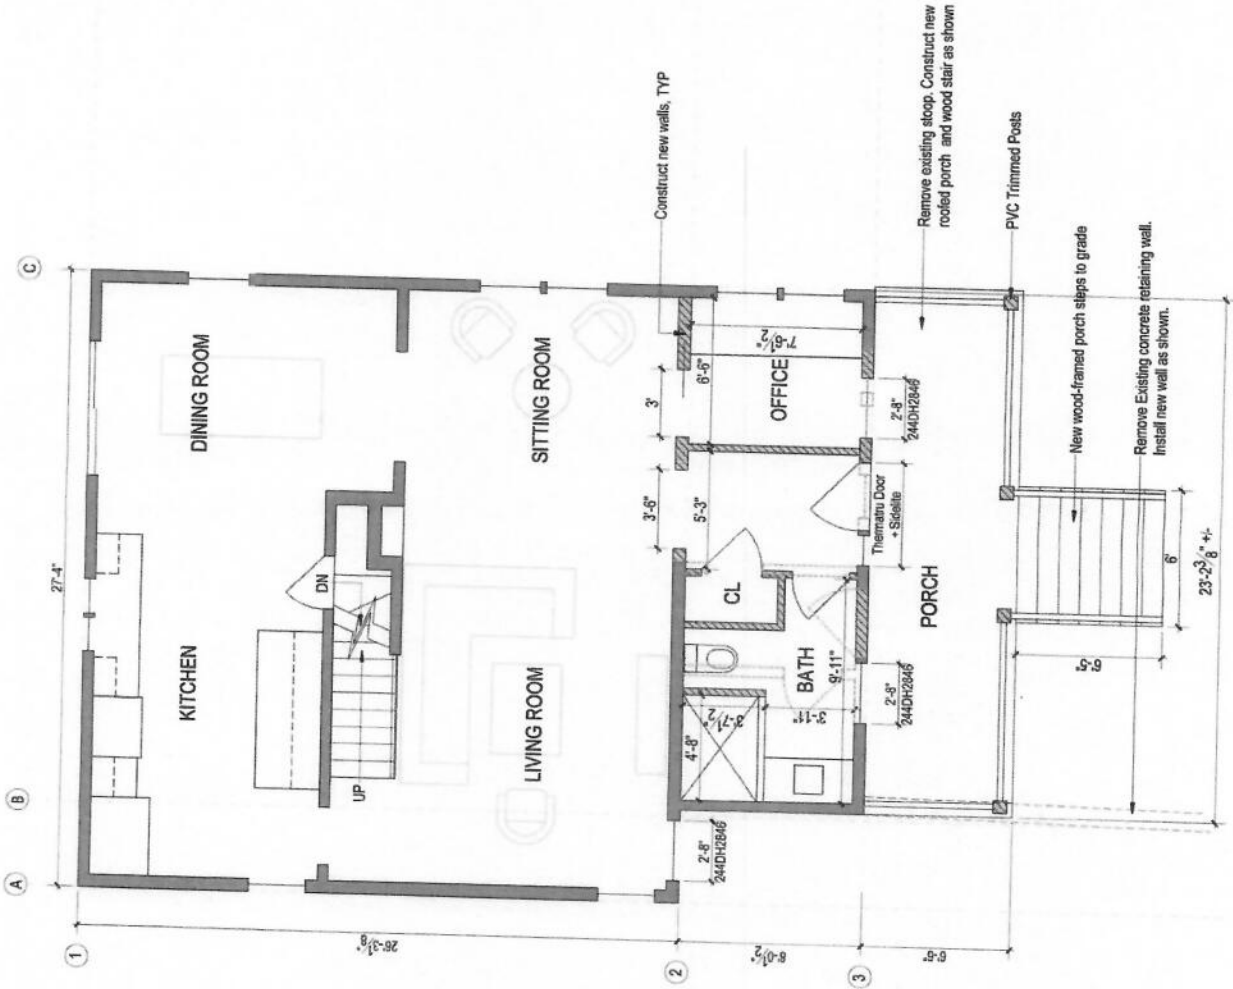

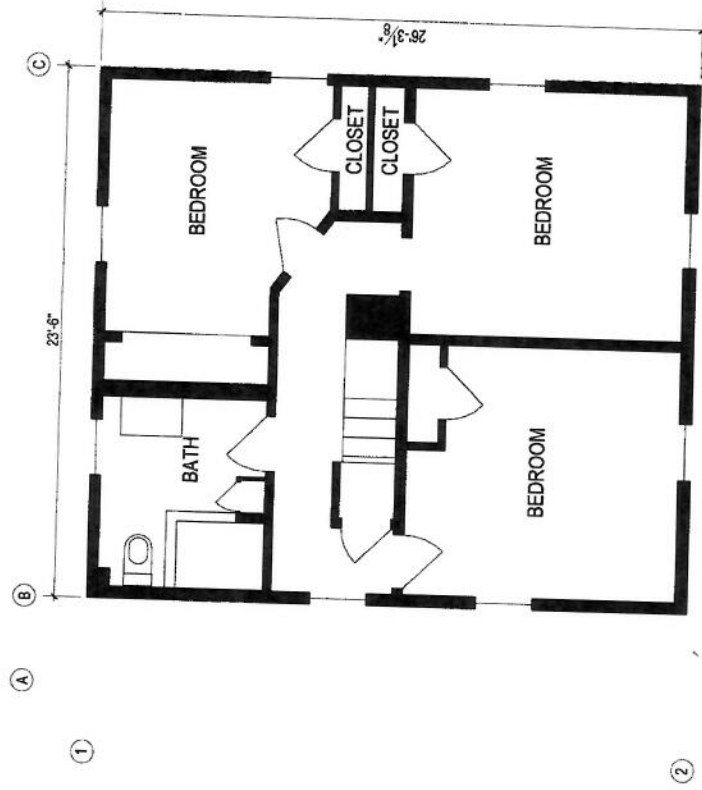

TUCKER
 Architecture & Landscape
 39 Atlantic Avenue, Marblehead, MA
 www.TuckerArch.com
 (781) 631-3546
 Tucker Architecture and Landscape LLC

Reviewed by
 Building Department
 For Zoning Board
 Of Appeals


REVISION DATE
 2021 01 30 ZBA Set

NOT FOR CONSTRUCTION

Haggard Residence
 26 Seaview Avenue
 Marblehead, MA

Existing Second Floor Plan

NOTE: ORIGINAL DRAWING SET TO SCALE FULL SCALE
 0 1' 2' 3'
 X3
 PAGE NO.

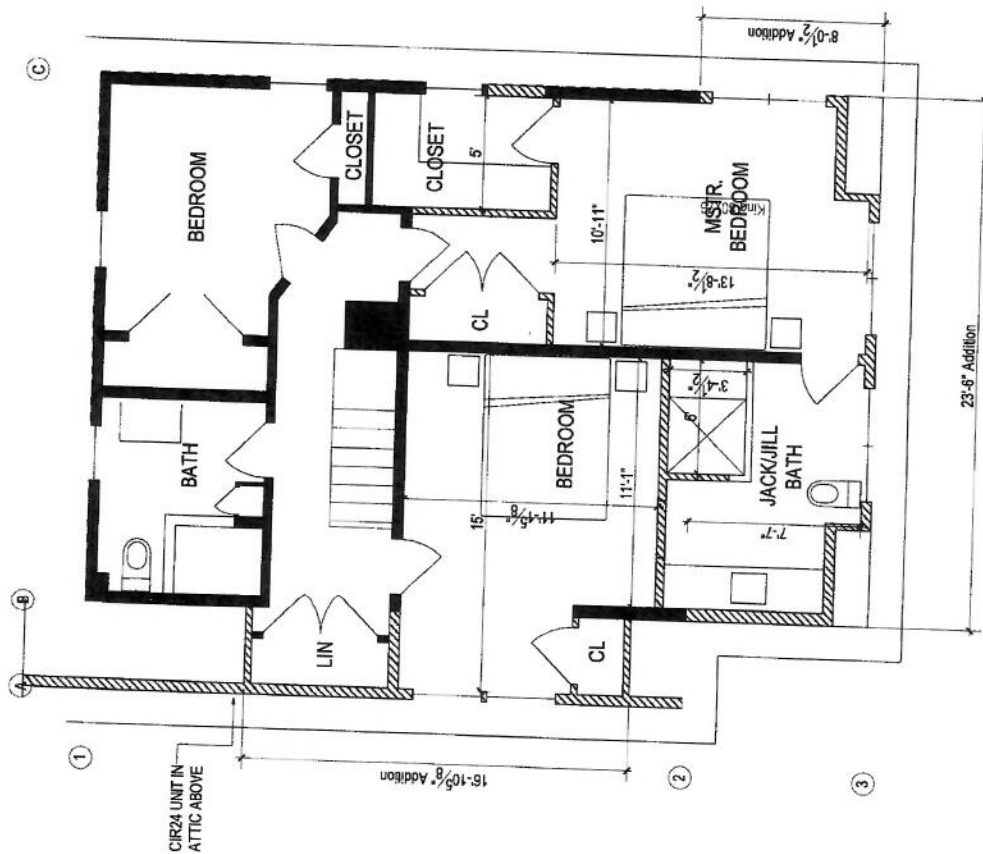



T U C K E R
Architecture & Landscape
59 Atlantic Avenue, Marblehead, MA
www.tuckerarch.com
(781) 631-3346

Tucker Architecture and Landscape LLC

Reviewed by
Building Department
For Zoning Board
Or Appeals


PERMIT DATE
2021 01 30 ZBA Sat

NOT FOR CONSTRUCTION

Haggard Residence
26 Seaview Avenue
Marblehead, MA

Existing Building Elevations

NOTE: ORIGINAL DRAWING SET TO BE USED FOR ALL SCALE
PAGE NO. X4

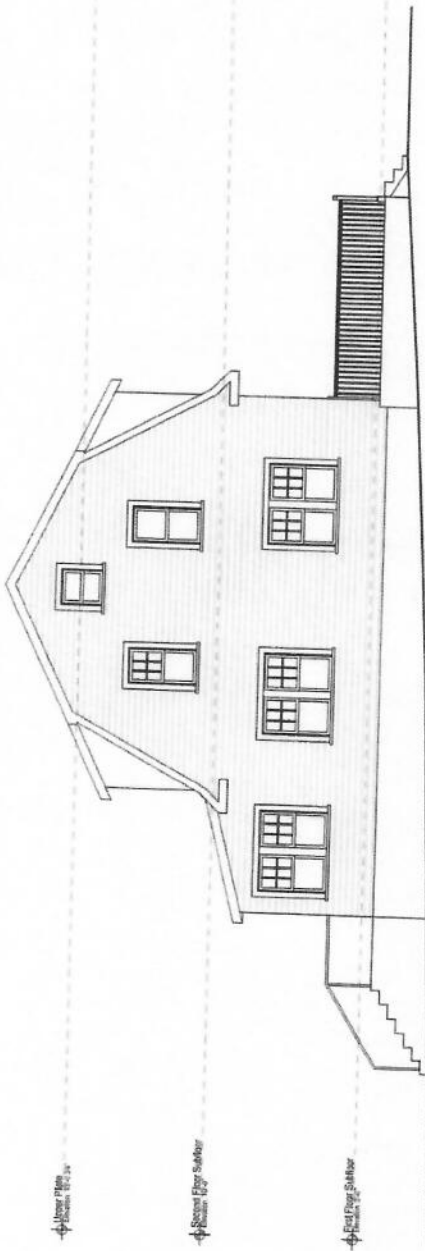


Section 101.34

Section 101.35

Section 101.36

1 Existing East Elevation
Scale 1/8" = 1'-0"

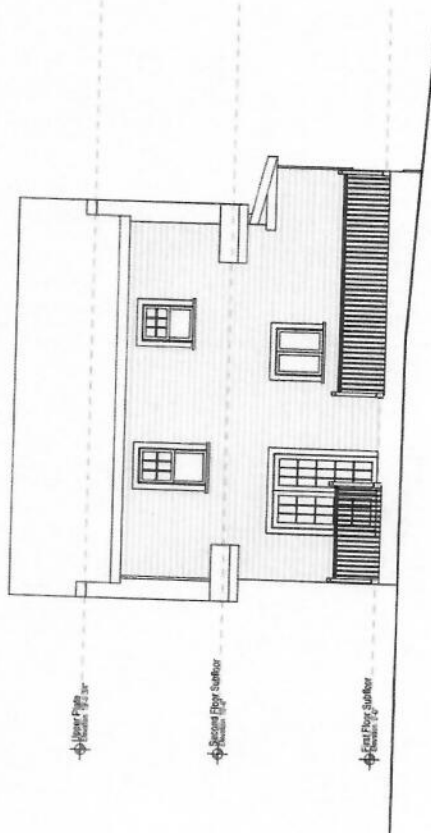

Section 101.34

Section 101.35

Section 101.36

2 Existing North Elevation
Scale 1/8" = 1'-0"

1/8"

Reviewed by
 Building Department
 For Zoning Board
 Of Appeals


REVISION DATE
 2021 01 30 ZSA SH


NOT FOR CONSTRUCTION

Haggard Residence
 26 Seaview Avenue
 Marblehead, MA

Proposed Building Elevations

SCALE: 1/8" = 1'-0"
 0 1 2 3 4
 4

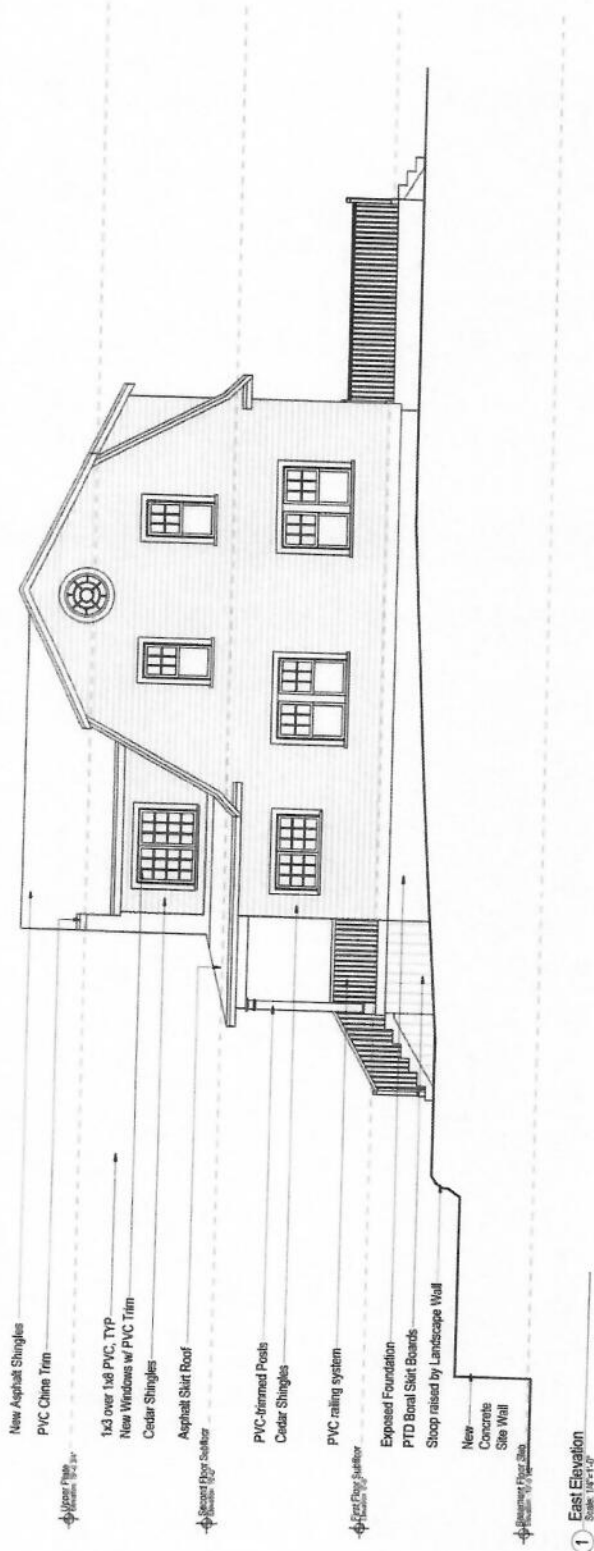

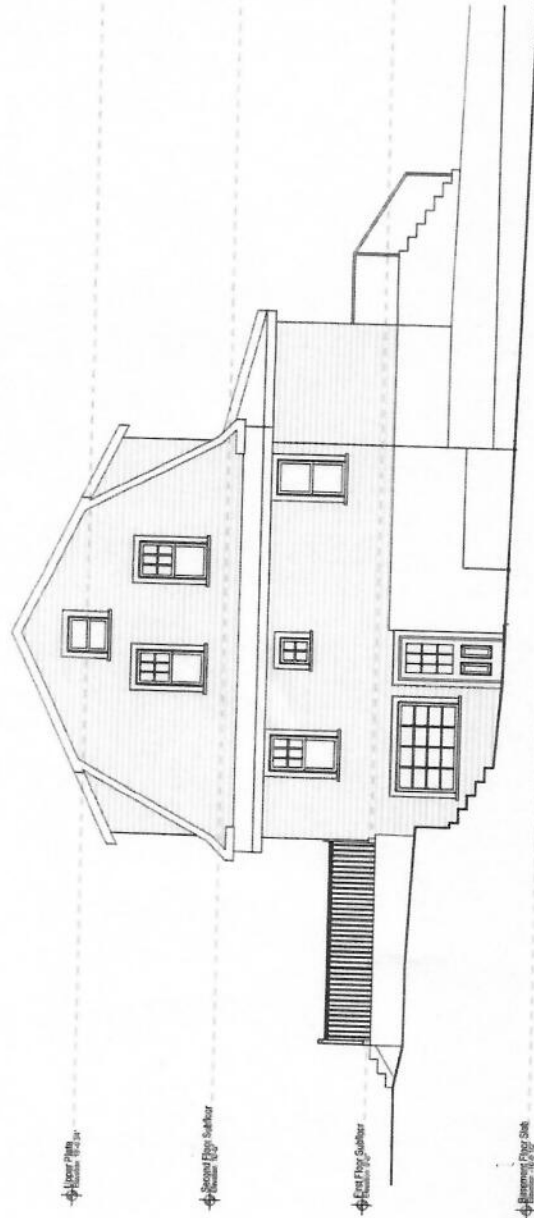

Existing West Elevation

1
Scale: 1/4" = 1'-0"



Existing South Elevation

2
Scale: 1/4" = 1'-0"



TUCKER
Architecture & Landscape
39 Atlantic Avenue, Marblehead, MA
www.TuckerArch.com
(781) 631-3546

Tucker Architecture and Landscape LLC

Reviewed by
Building Department
For Zoning Board
Of Appeals

REVISION DATE
2021 01 30 ZBA Sat

NOT FOR CONSTRUCTION

Haggard Residence
26 Seaview Avenue
Marblehead, MA

Existing Building Elevations

NOTE: ORIGINAL DRAWING REF TO 2020 FULL SCALE
PAGE NO: X5



T U C K E R
Architecture & Landscape
59 Atlantic Avenue, Marblehead, MA
www.tuckerarch.com
(781) 631-3546
Tucker Architecture and Landscape LLC

Reviewed by
Building Department
For Zoning Board
Of Appeals


REVISIONS
2021.01.30 ZBA Set

NOT FOR CONSTRUCTION


Haggard Residence
26 Seaview Avenue
Marblehead, MA

Building Elevations

NOTE: ORIGINAL DRAWING SET TO ADOBE FULL SCALE
PAGE NO. 5

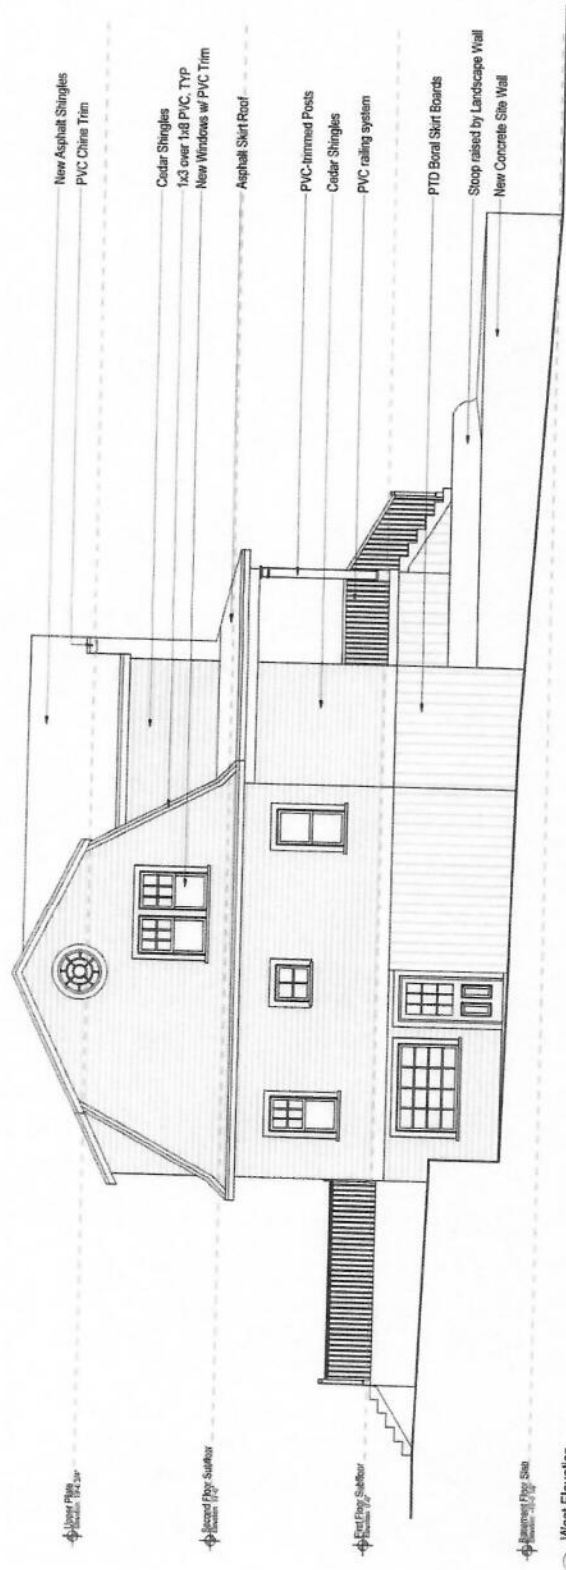

1 West Elevation
Scale: 1/4" = 1'-0"

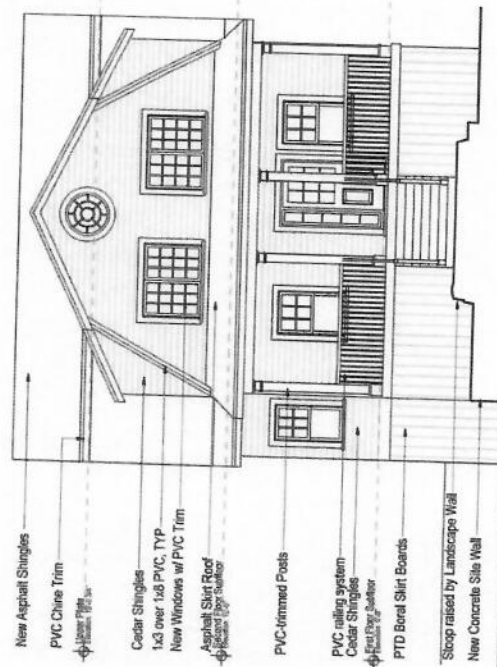

2 South Elevation
Scale: 1/4" = 1'-0"