
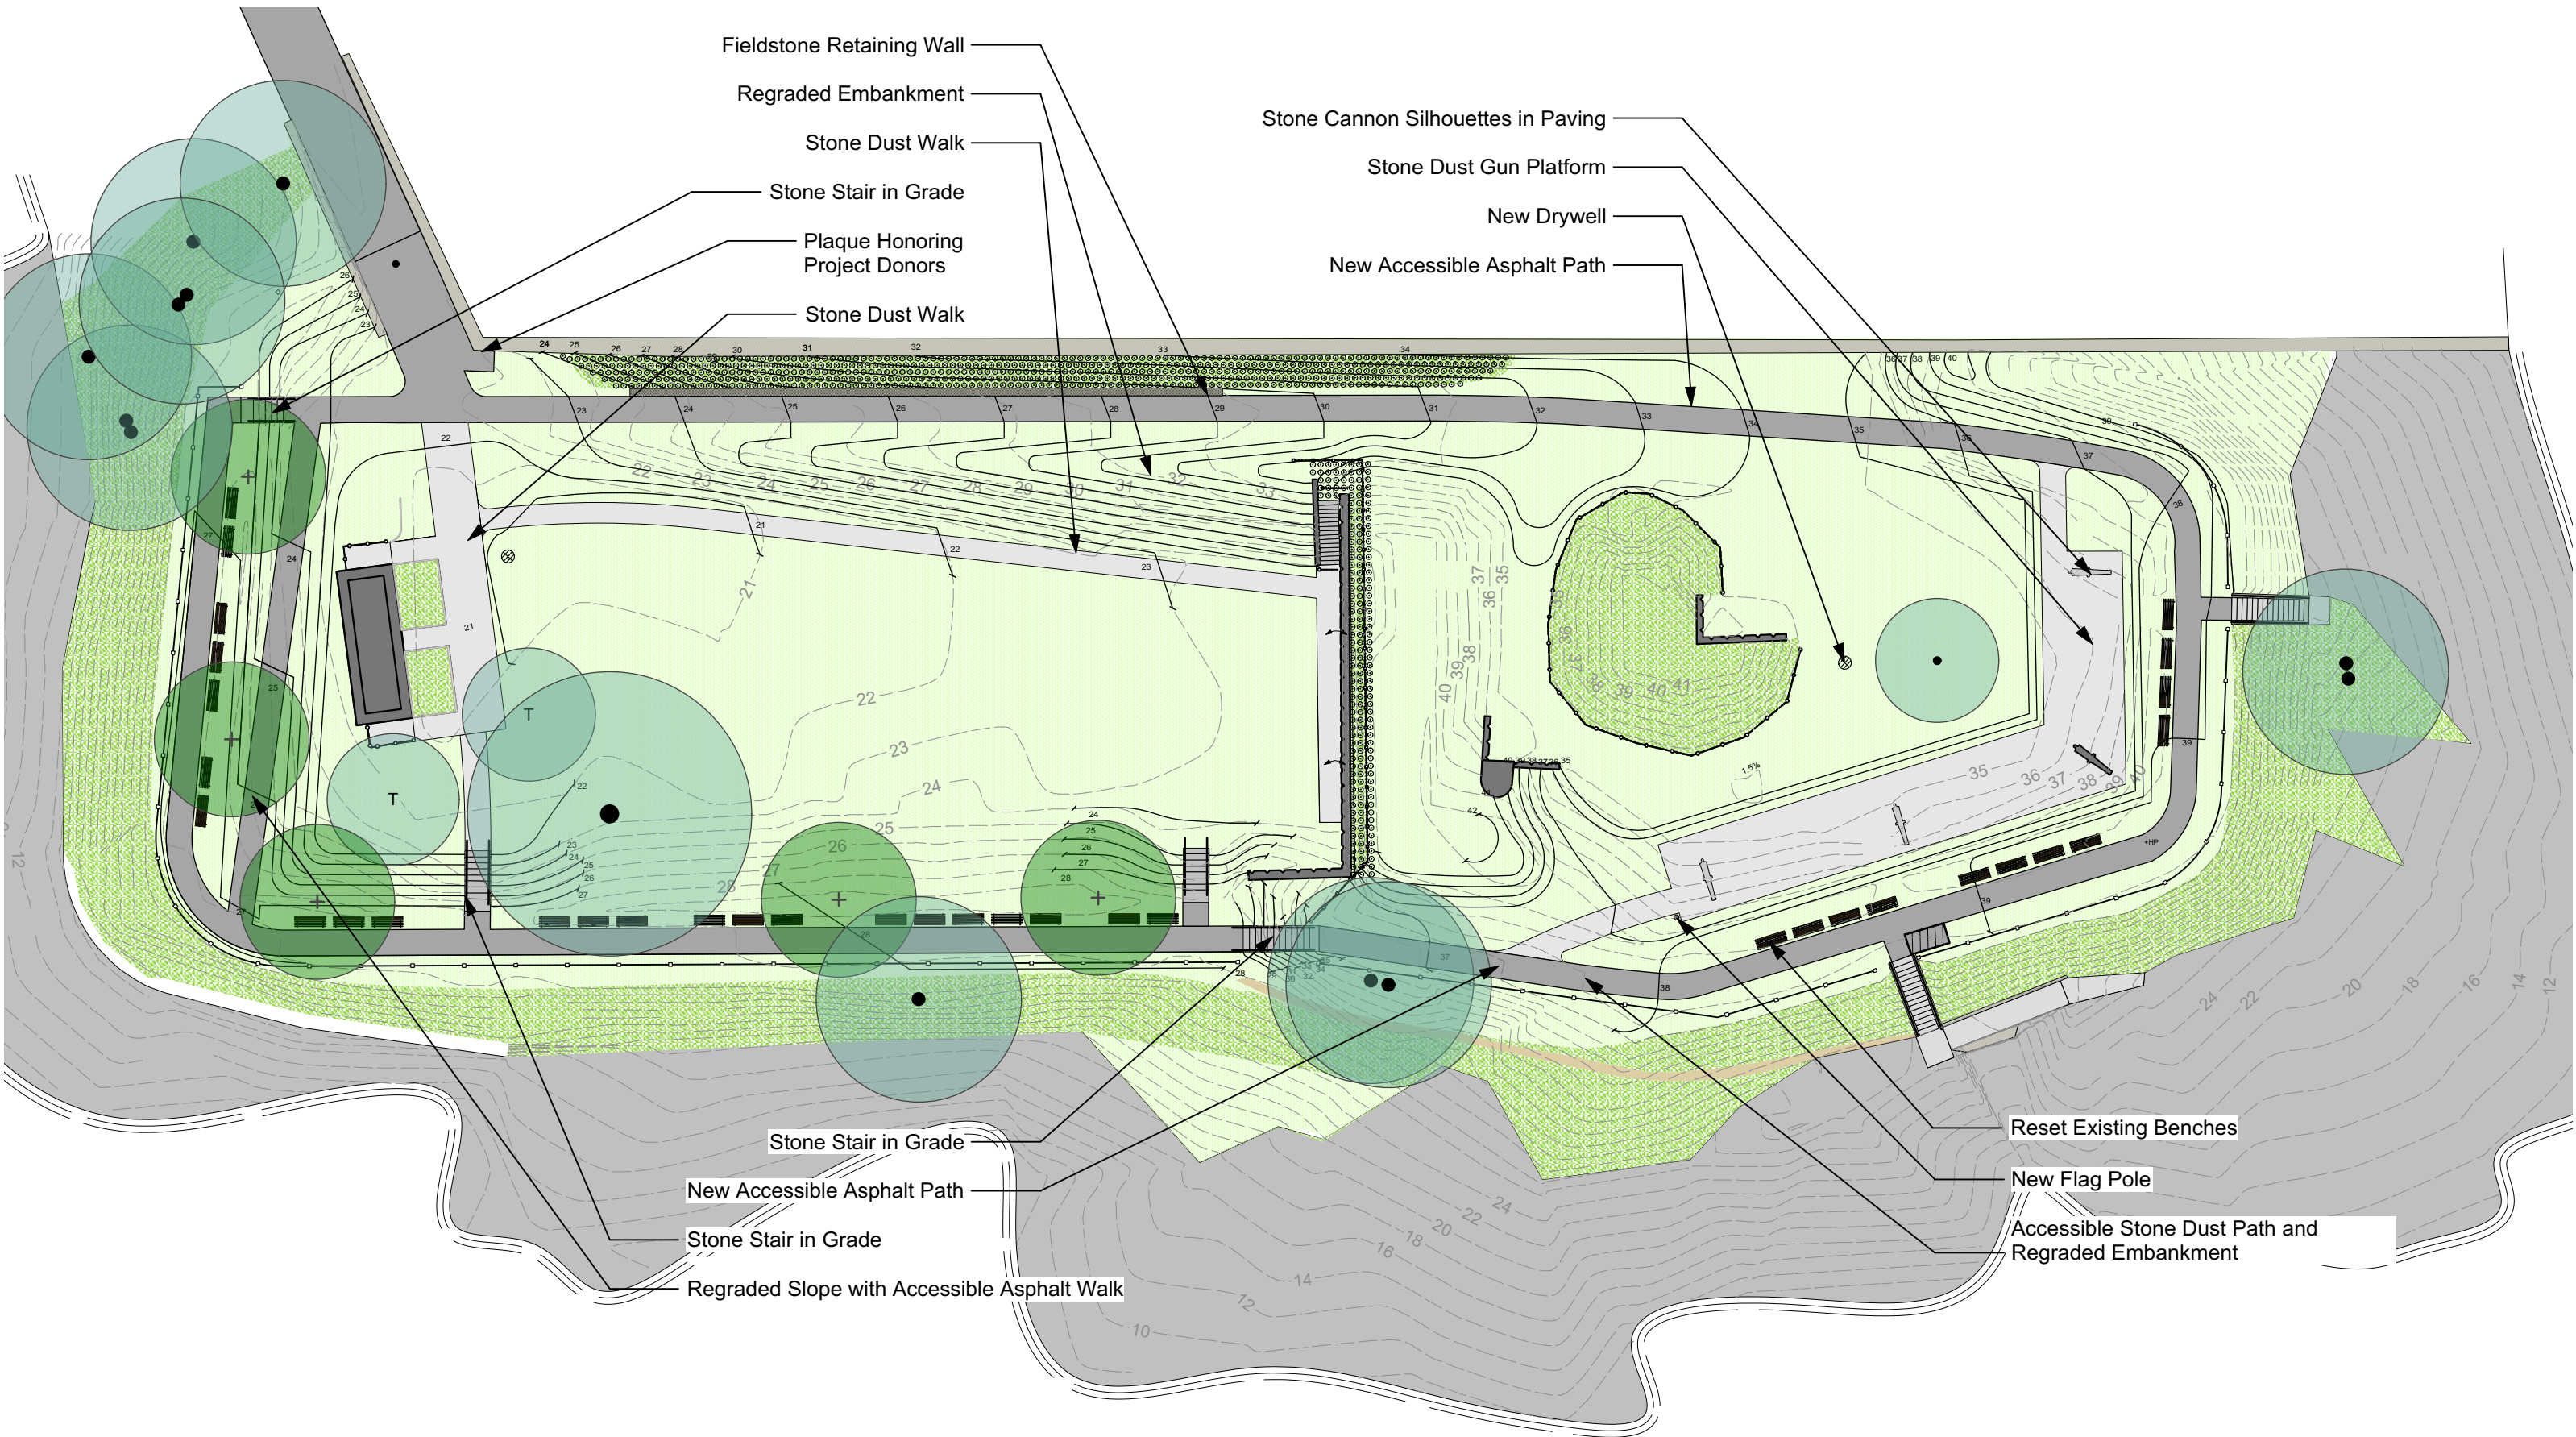
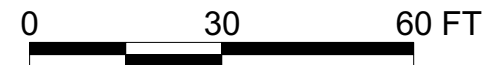


Crowley Cottrell, LLC
 281 Summer St, 6th Floor
 Boston, MA 02210
 617.338-8400 crowleycottrell.com

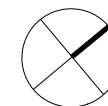

FORT SEWALL
 Landscape Improvements