


NOTES:
COORDINATE SYSTEM: NAD 1983
STATEPLANE MASS MAINLAND FIPS 2001 FEET
PROJECTION: CONFORMAL CONIC

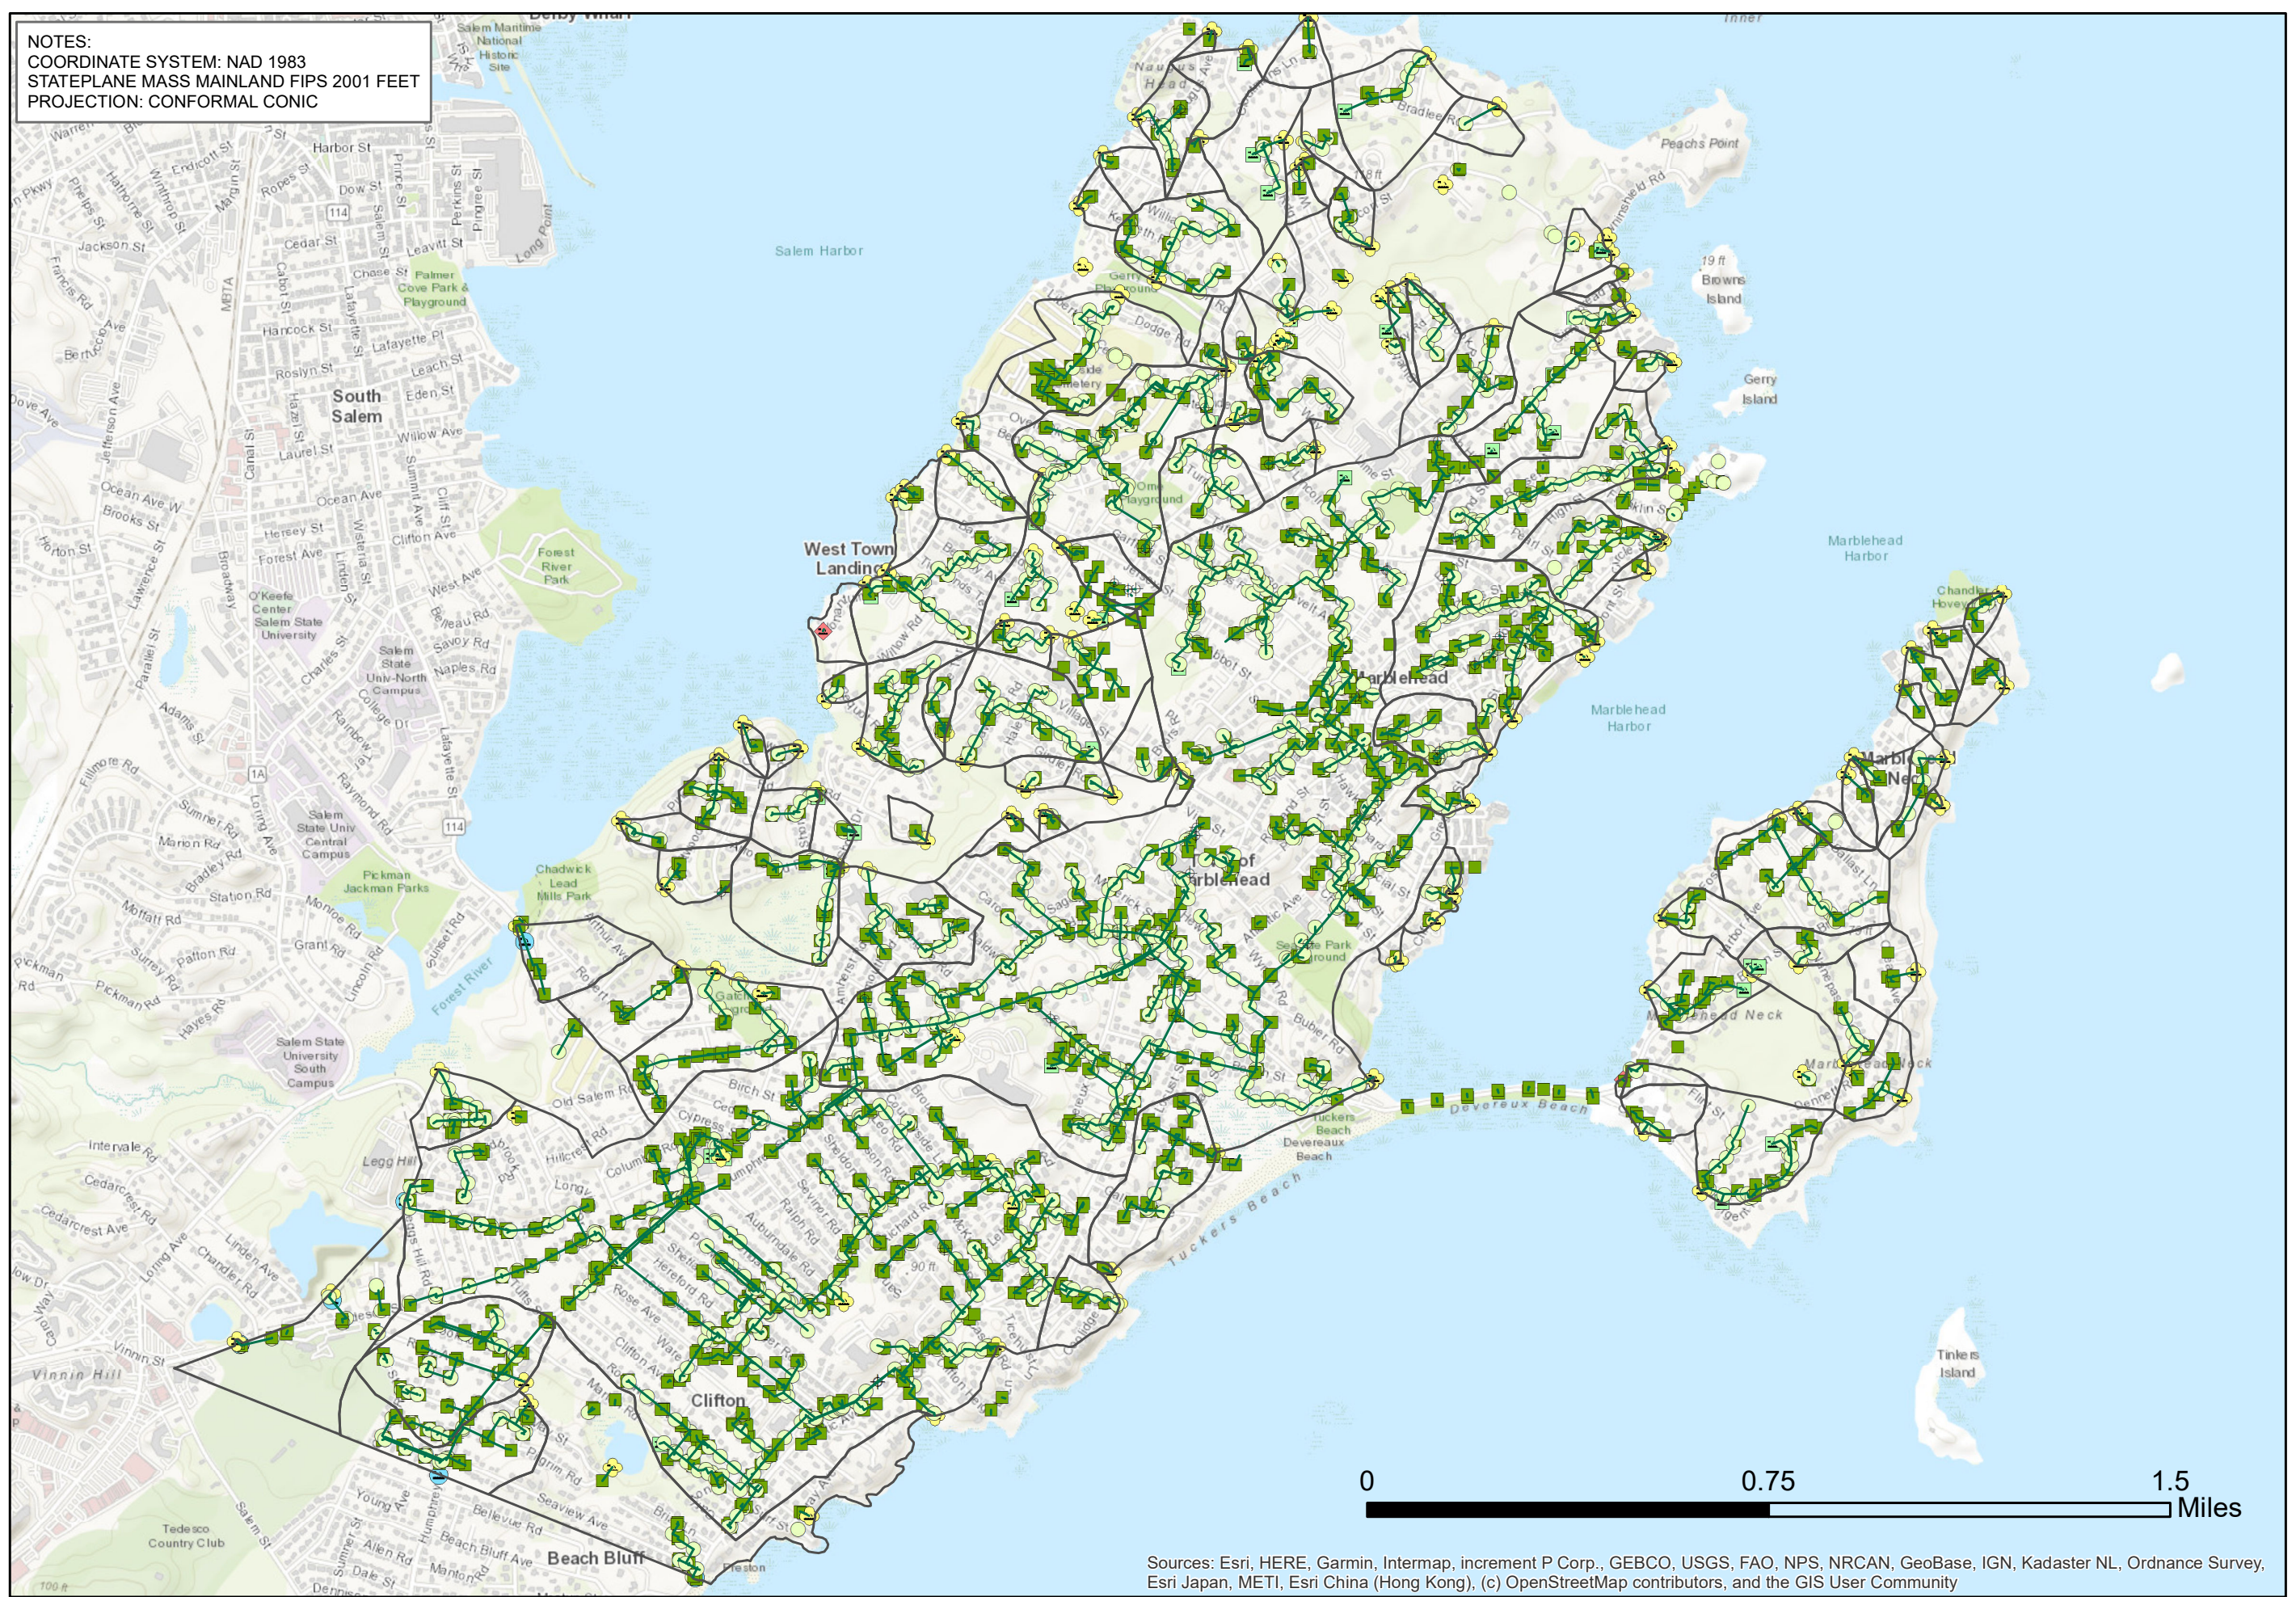

Sources: Esri, HERE, Garmin, Intermap, increment P Corp., GEBCO, USGS, FAO, NPS, NRCAN, GeoBase, IGN, Kadaster NL, Ordnance Survey, Esri Japan, METI, Esri China (Hong Kong), (c) OpenStreetMap contributors, and the GIS User Community



Engineering & Construction
BOBREK
PO BOX 2185
DANVERS, MA 01923
WWW.gobobrek.COM

MARBLEHEAD DPW
3 TOWER WAY
MARBLEHEAD, MA
01945

LEGEND

- DRAIN PIPES
- CATCHMENT AREAS
- DRAIN FEATURES**
 - CATCH BASIN
 - DRAIN MH
 - UNK STRUCTURE
 - INLET
 - PRIVATE OUTFALL
 - OUTFALL
 - INTER - CONNECTIONS

**JUNE 2021
STORMWATER
SYSTEM
MAP**

DR BY: JRM

CHK BY:JPB

PROJECT NO: 20-013

DATE: JUNE 25, 2021

1 in = 1,530 feet