
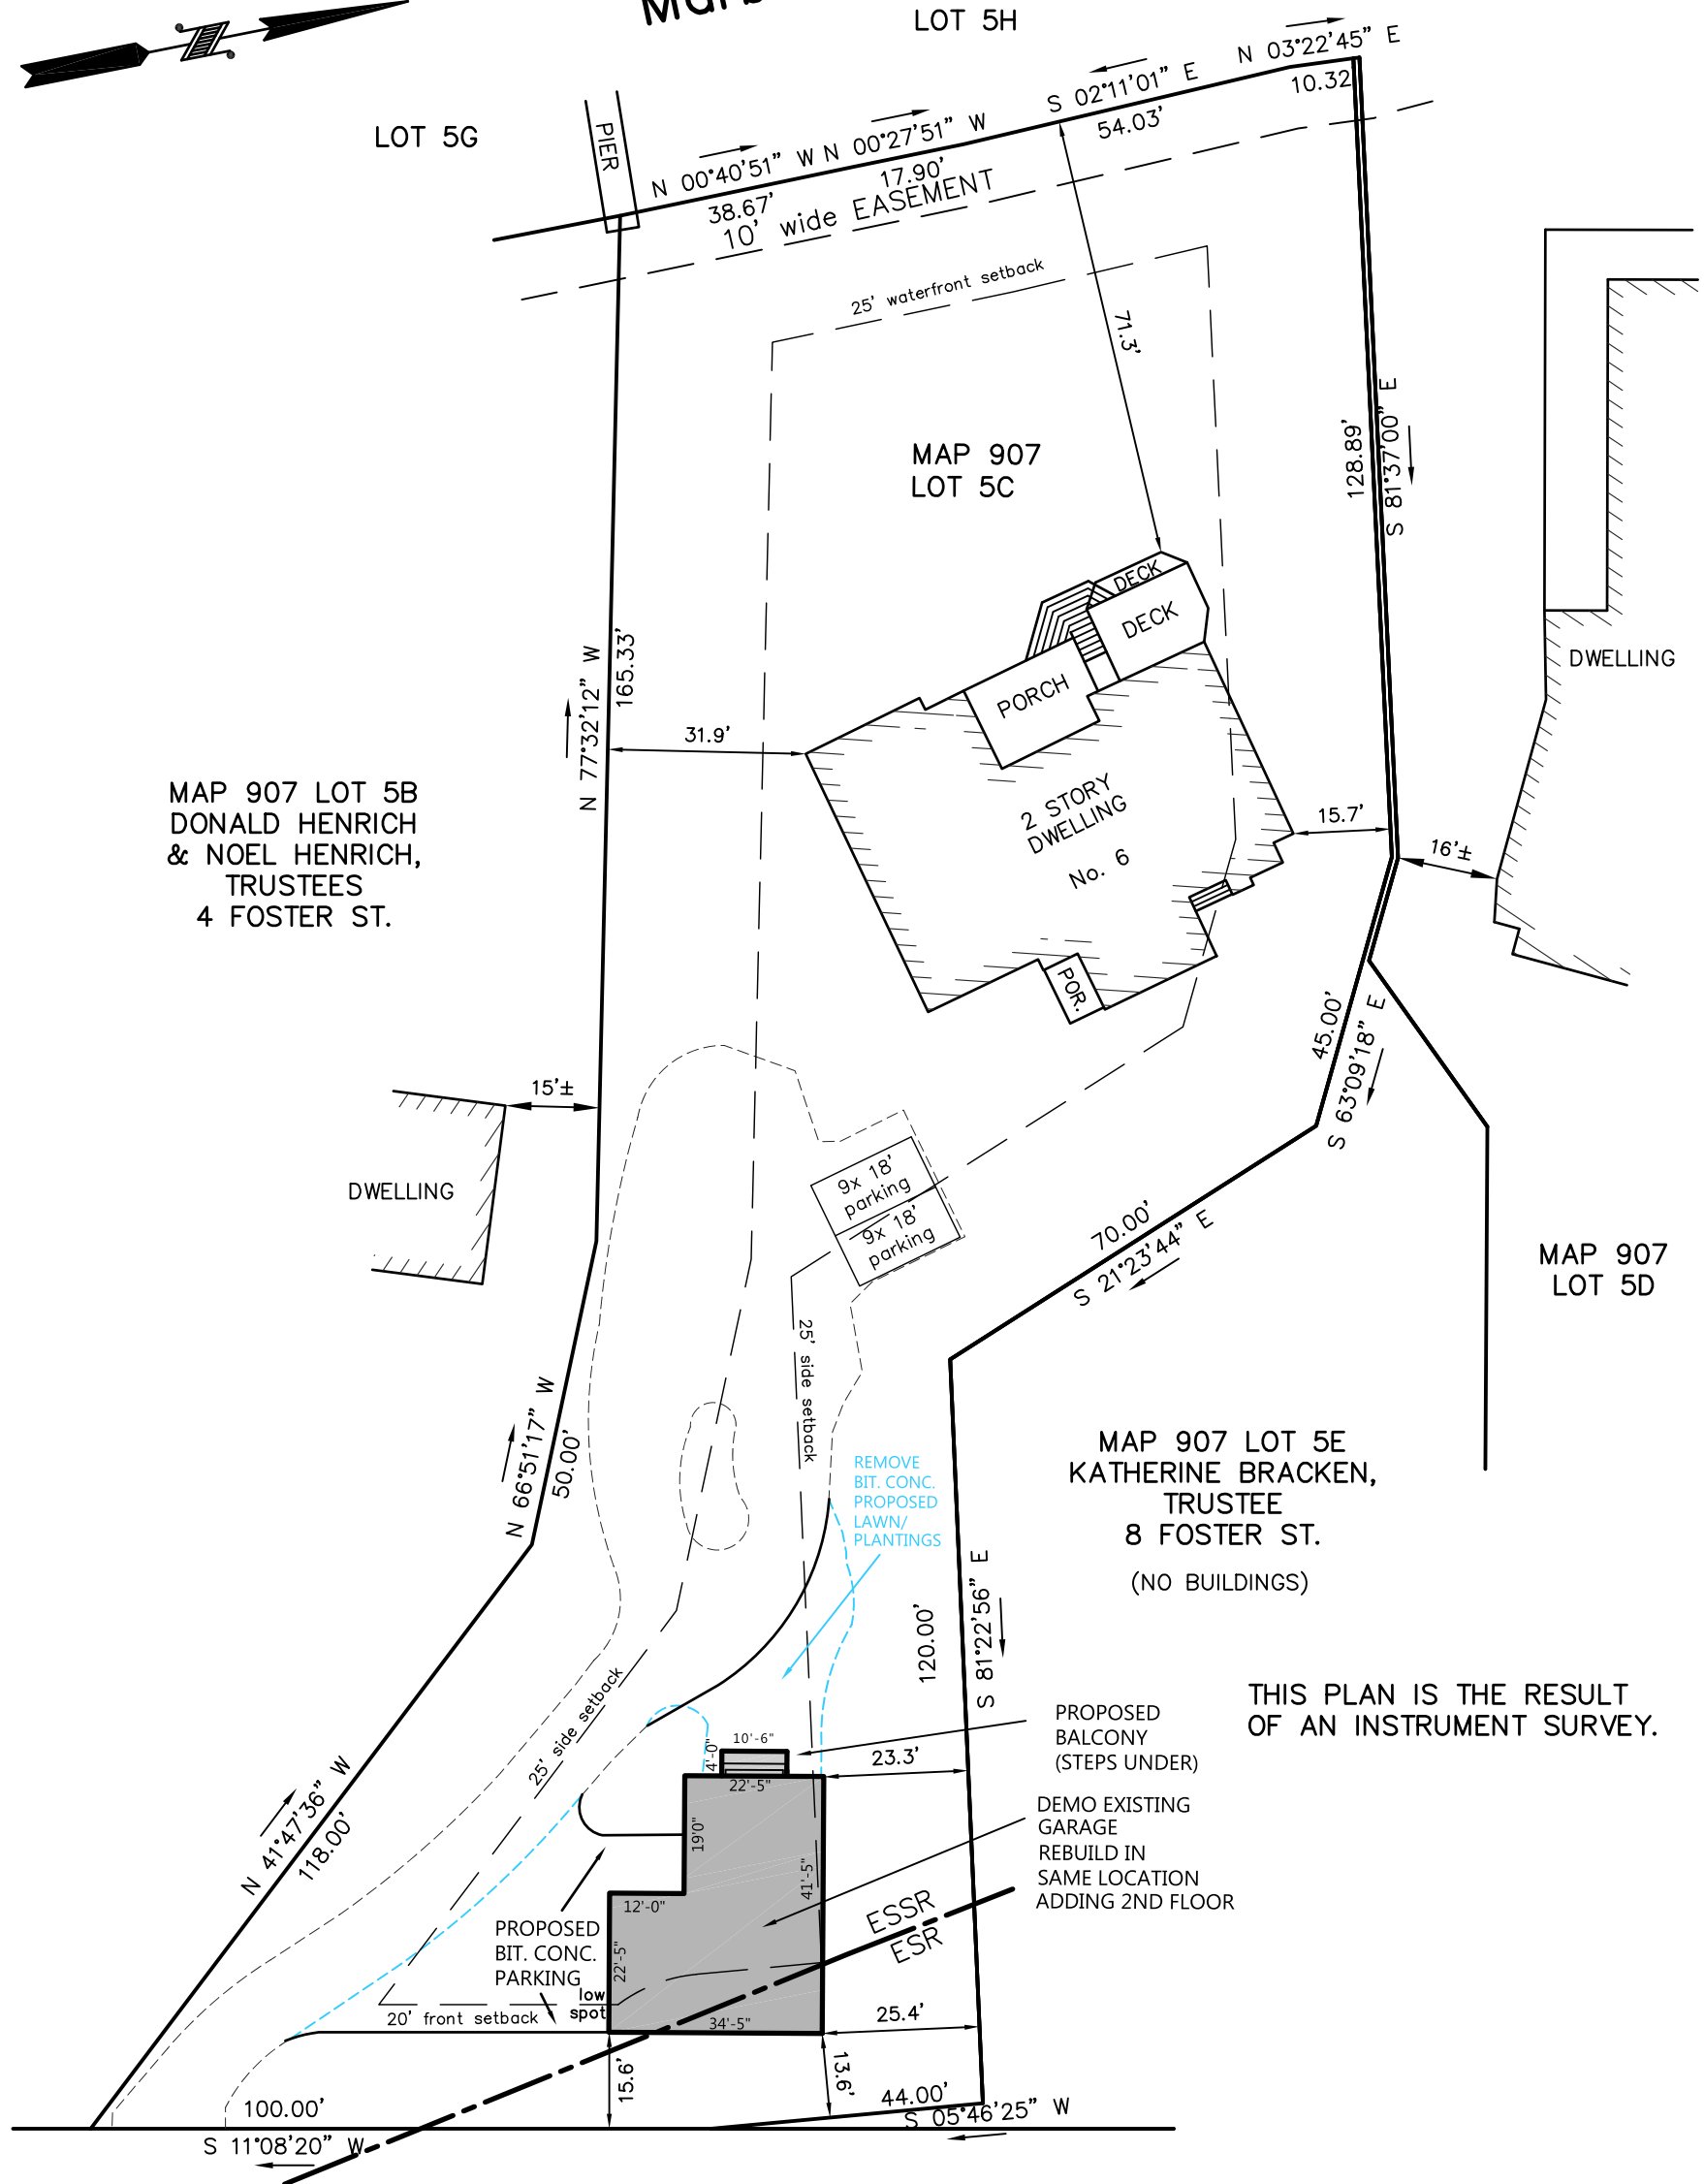


# Marblehead Harbor

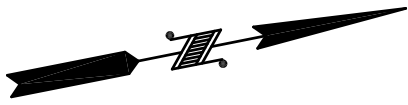

MAP 907 LOT 5B  
DONALD HENRICH  
& NOEL HENRICH,  
TRUSTEES  
4 FOSTER ST.

MAP 907 LOT 5E  
KATHERINE BRACKEN,  
TRUSTEE  
8 FOSTER ST.  
(NO BUILDINGS)

THIS PLAN IS THE RESULT  
OF AN INSTRUMENT SURVEY.

## FOSTER STREET

ZONING DISTRICT - SHORELINE EXPANDED SINGLE RESIDENCE  
& EXPANDED SINGLE RESIDENCE

	REQUIRED REQUIRED	EXISTING GARAGE	PROPOSED CARRIAGE HOUSE
LOT AREA	35,000	34,600*	34,600*
FRONTAGE	100	100.00'	100.00'
FRONT	20	13.6'	13.6'
SIDE	25/15	23.3'	23.3'
REAR	15	251'±	251'±
BLDG HEIGHT	30/35	16.1'	25.8'±

\*AREA TO MEAN HIGH WATER

## ZONING BOARD OF APPEALS PLAN

6 FOSTER STREET

### MARBLEHEAD

PREPARED FOR

**DOMENIC & ERICA MARINELLI**

SCALE 1" = 30' JANUARY 10, 2024

**NORTH SHORE SURVEY CORPORATION**

14 BROWN ST. - SALEM, MA

(978) 744-4800

# 4658



*Gail L. Smith*